
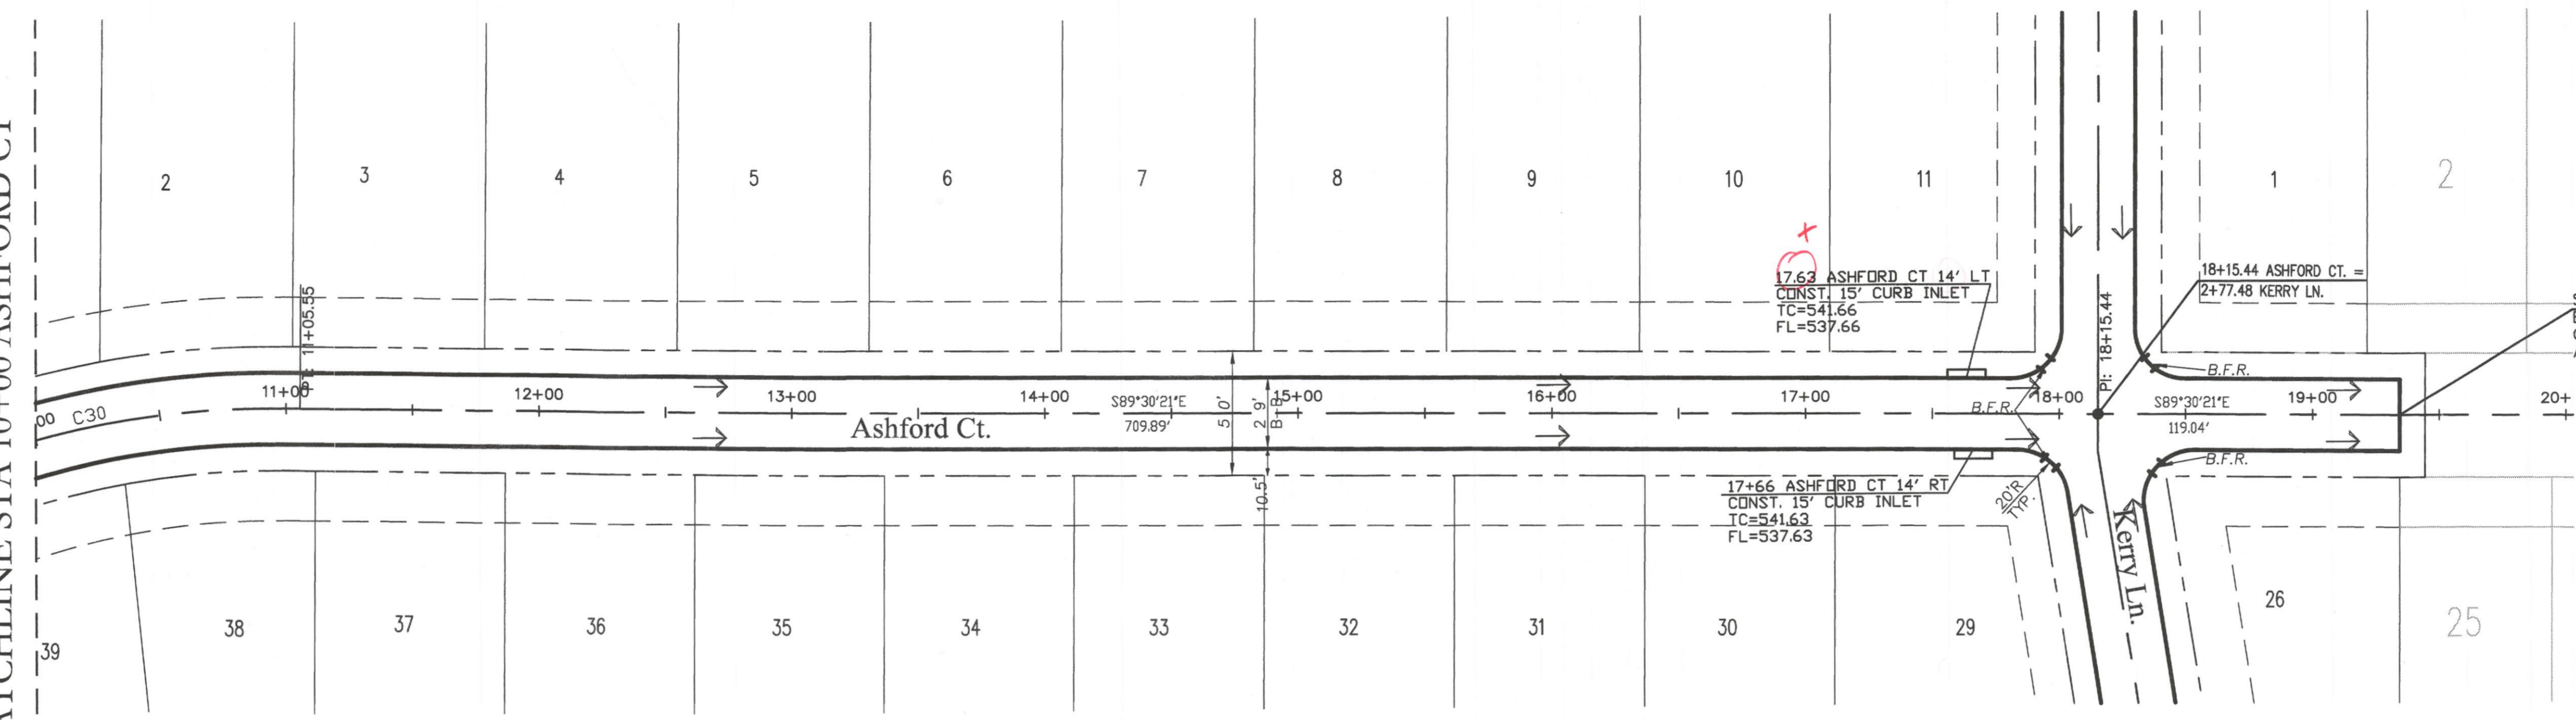


Revision	Date	Description

MATCHLINE STA 10+00 ASHFORD CT


ASHFORD CT

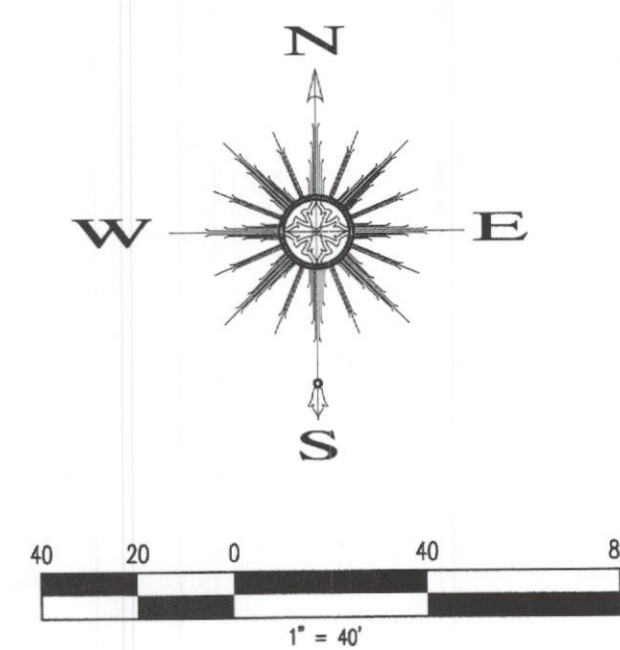

CURVE	LENGTH	RADIUS	DELTA	TANGENT	CHORD	BEARING
C30	163.07	375.00	24°54'54"	82.84'	161.79'	S78°02'13"W

MATCHLINE STA 10+00 ASHFORD CT


ASHFORD CT PROFILE

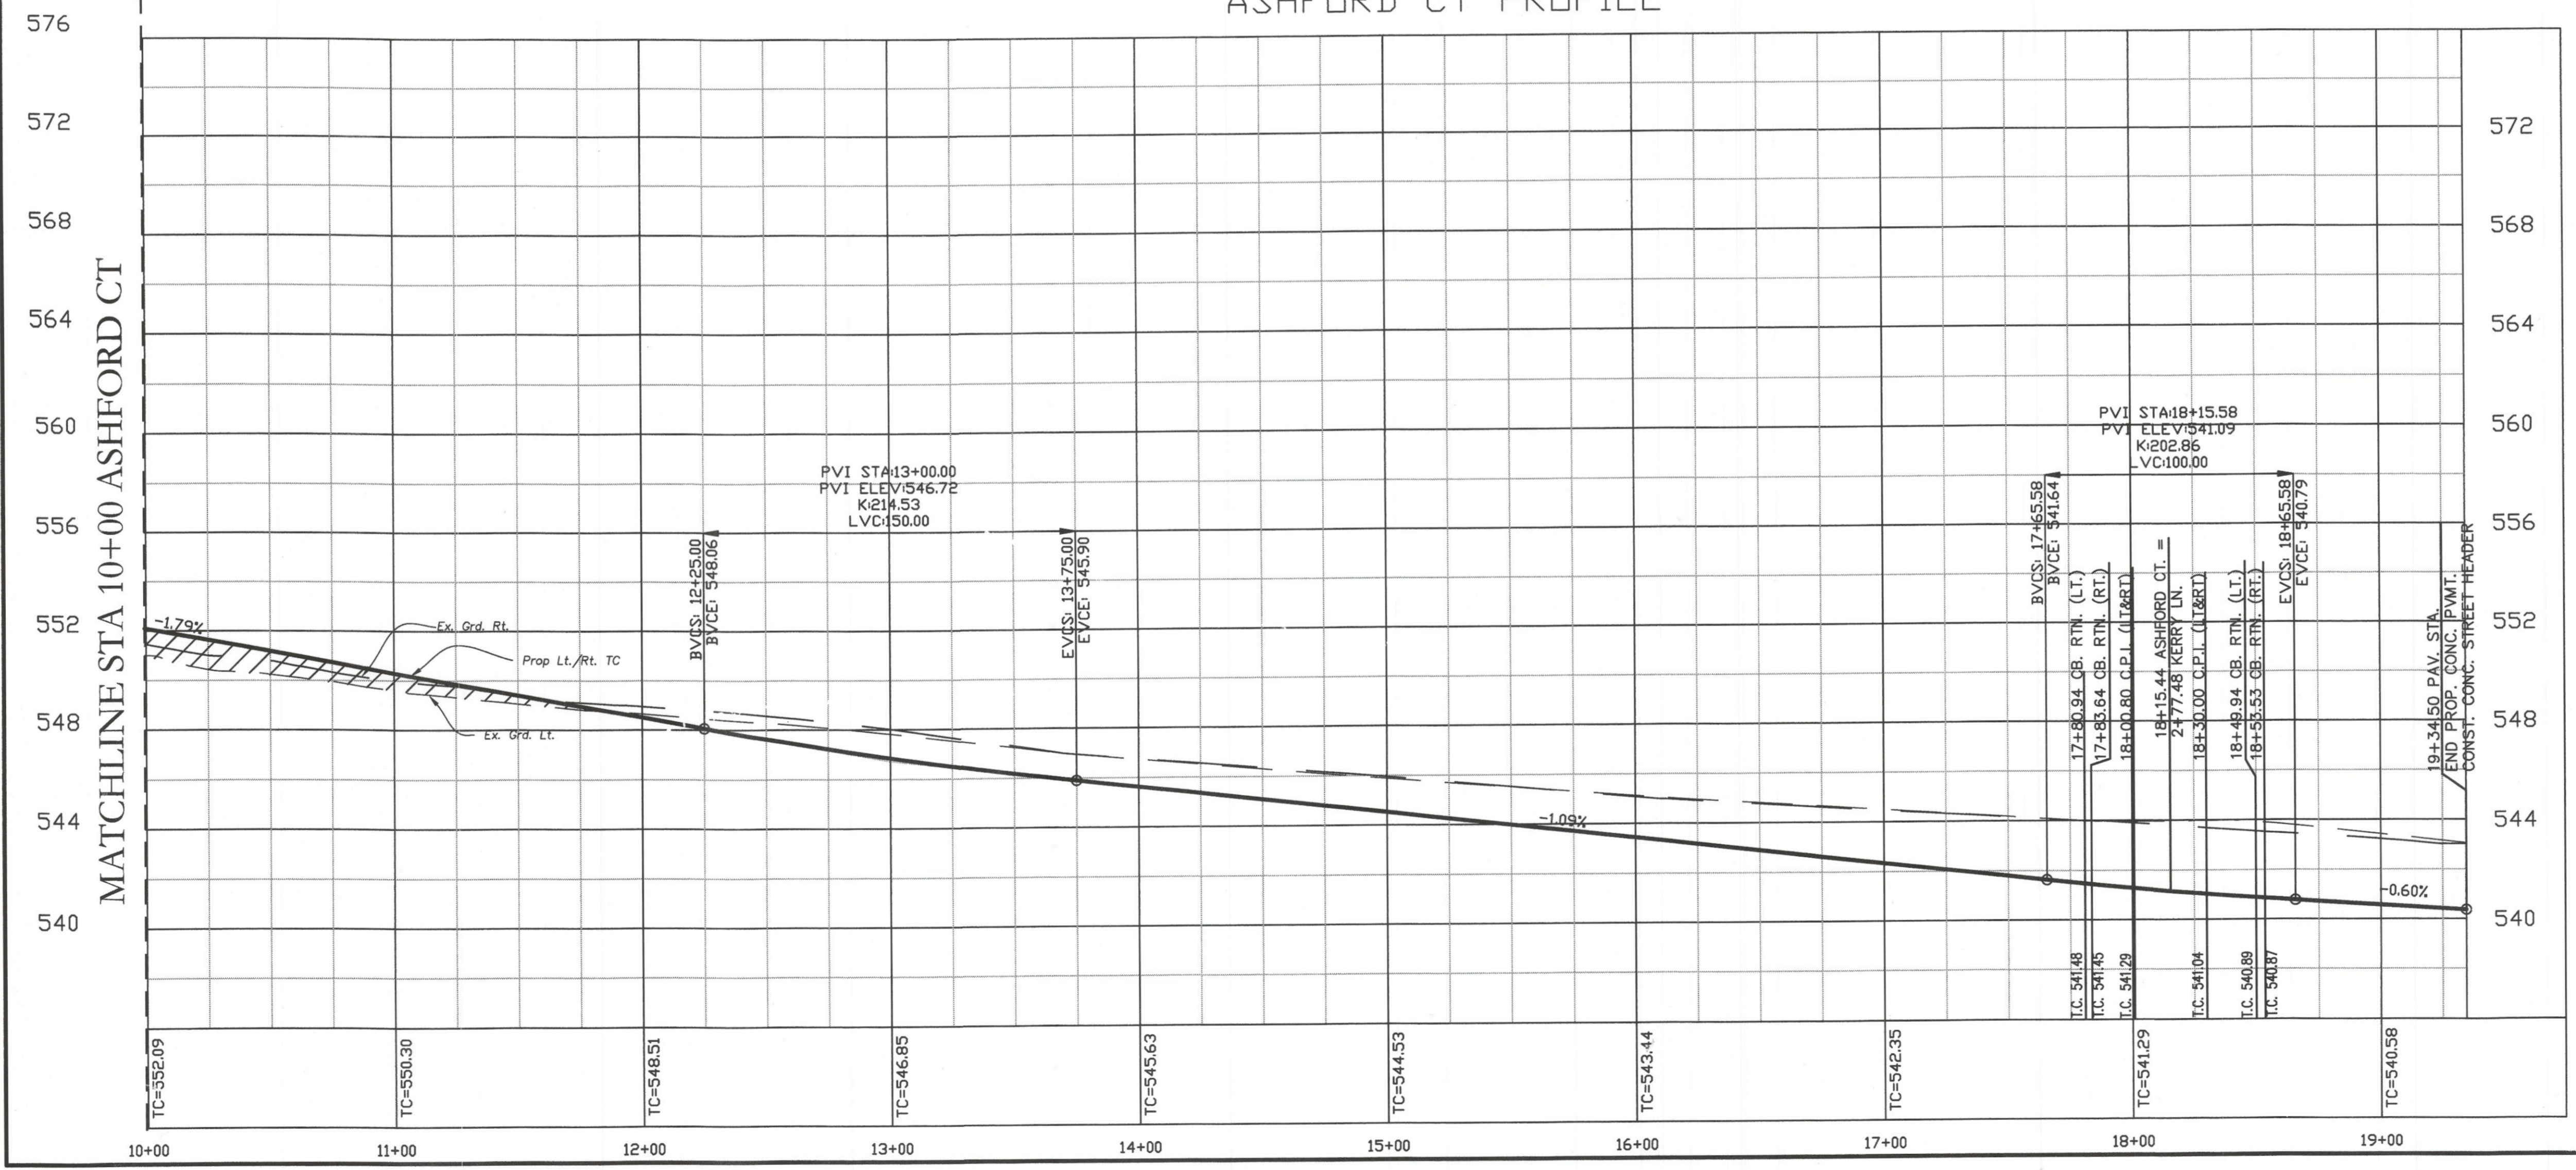

Owner:
SPRING HAVEN INVESTMENTS, INC.
 6750 HILLCREST PLAZA DR. • STE 325
 DALLAS, TEXAS 75230 • Phone: 972-386-3333

The Highlands

F.C. CUNY CORPORATION
 #2 Horizon Court • Ste. 500 • Heath, Texas 75042
 Phone: 469-402-7700
 Fax: 469-402-0700

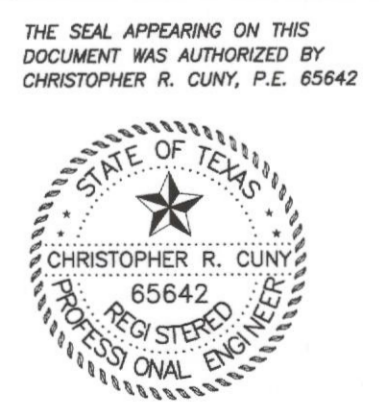

Drawn By: MSC	Checked By: JW
Date: 09/25/2007	Project No.: 06-004
Sheet Title: Ashford CT Paving Plan & Profile	
Scale: 1" = 40'	Sheet No.: 23 of 61