

PROJECT LIMIT LINE

TYPICAL LIGHT FIXTURE

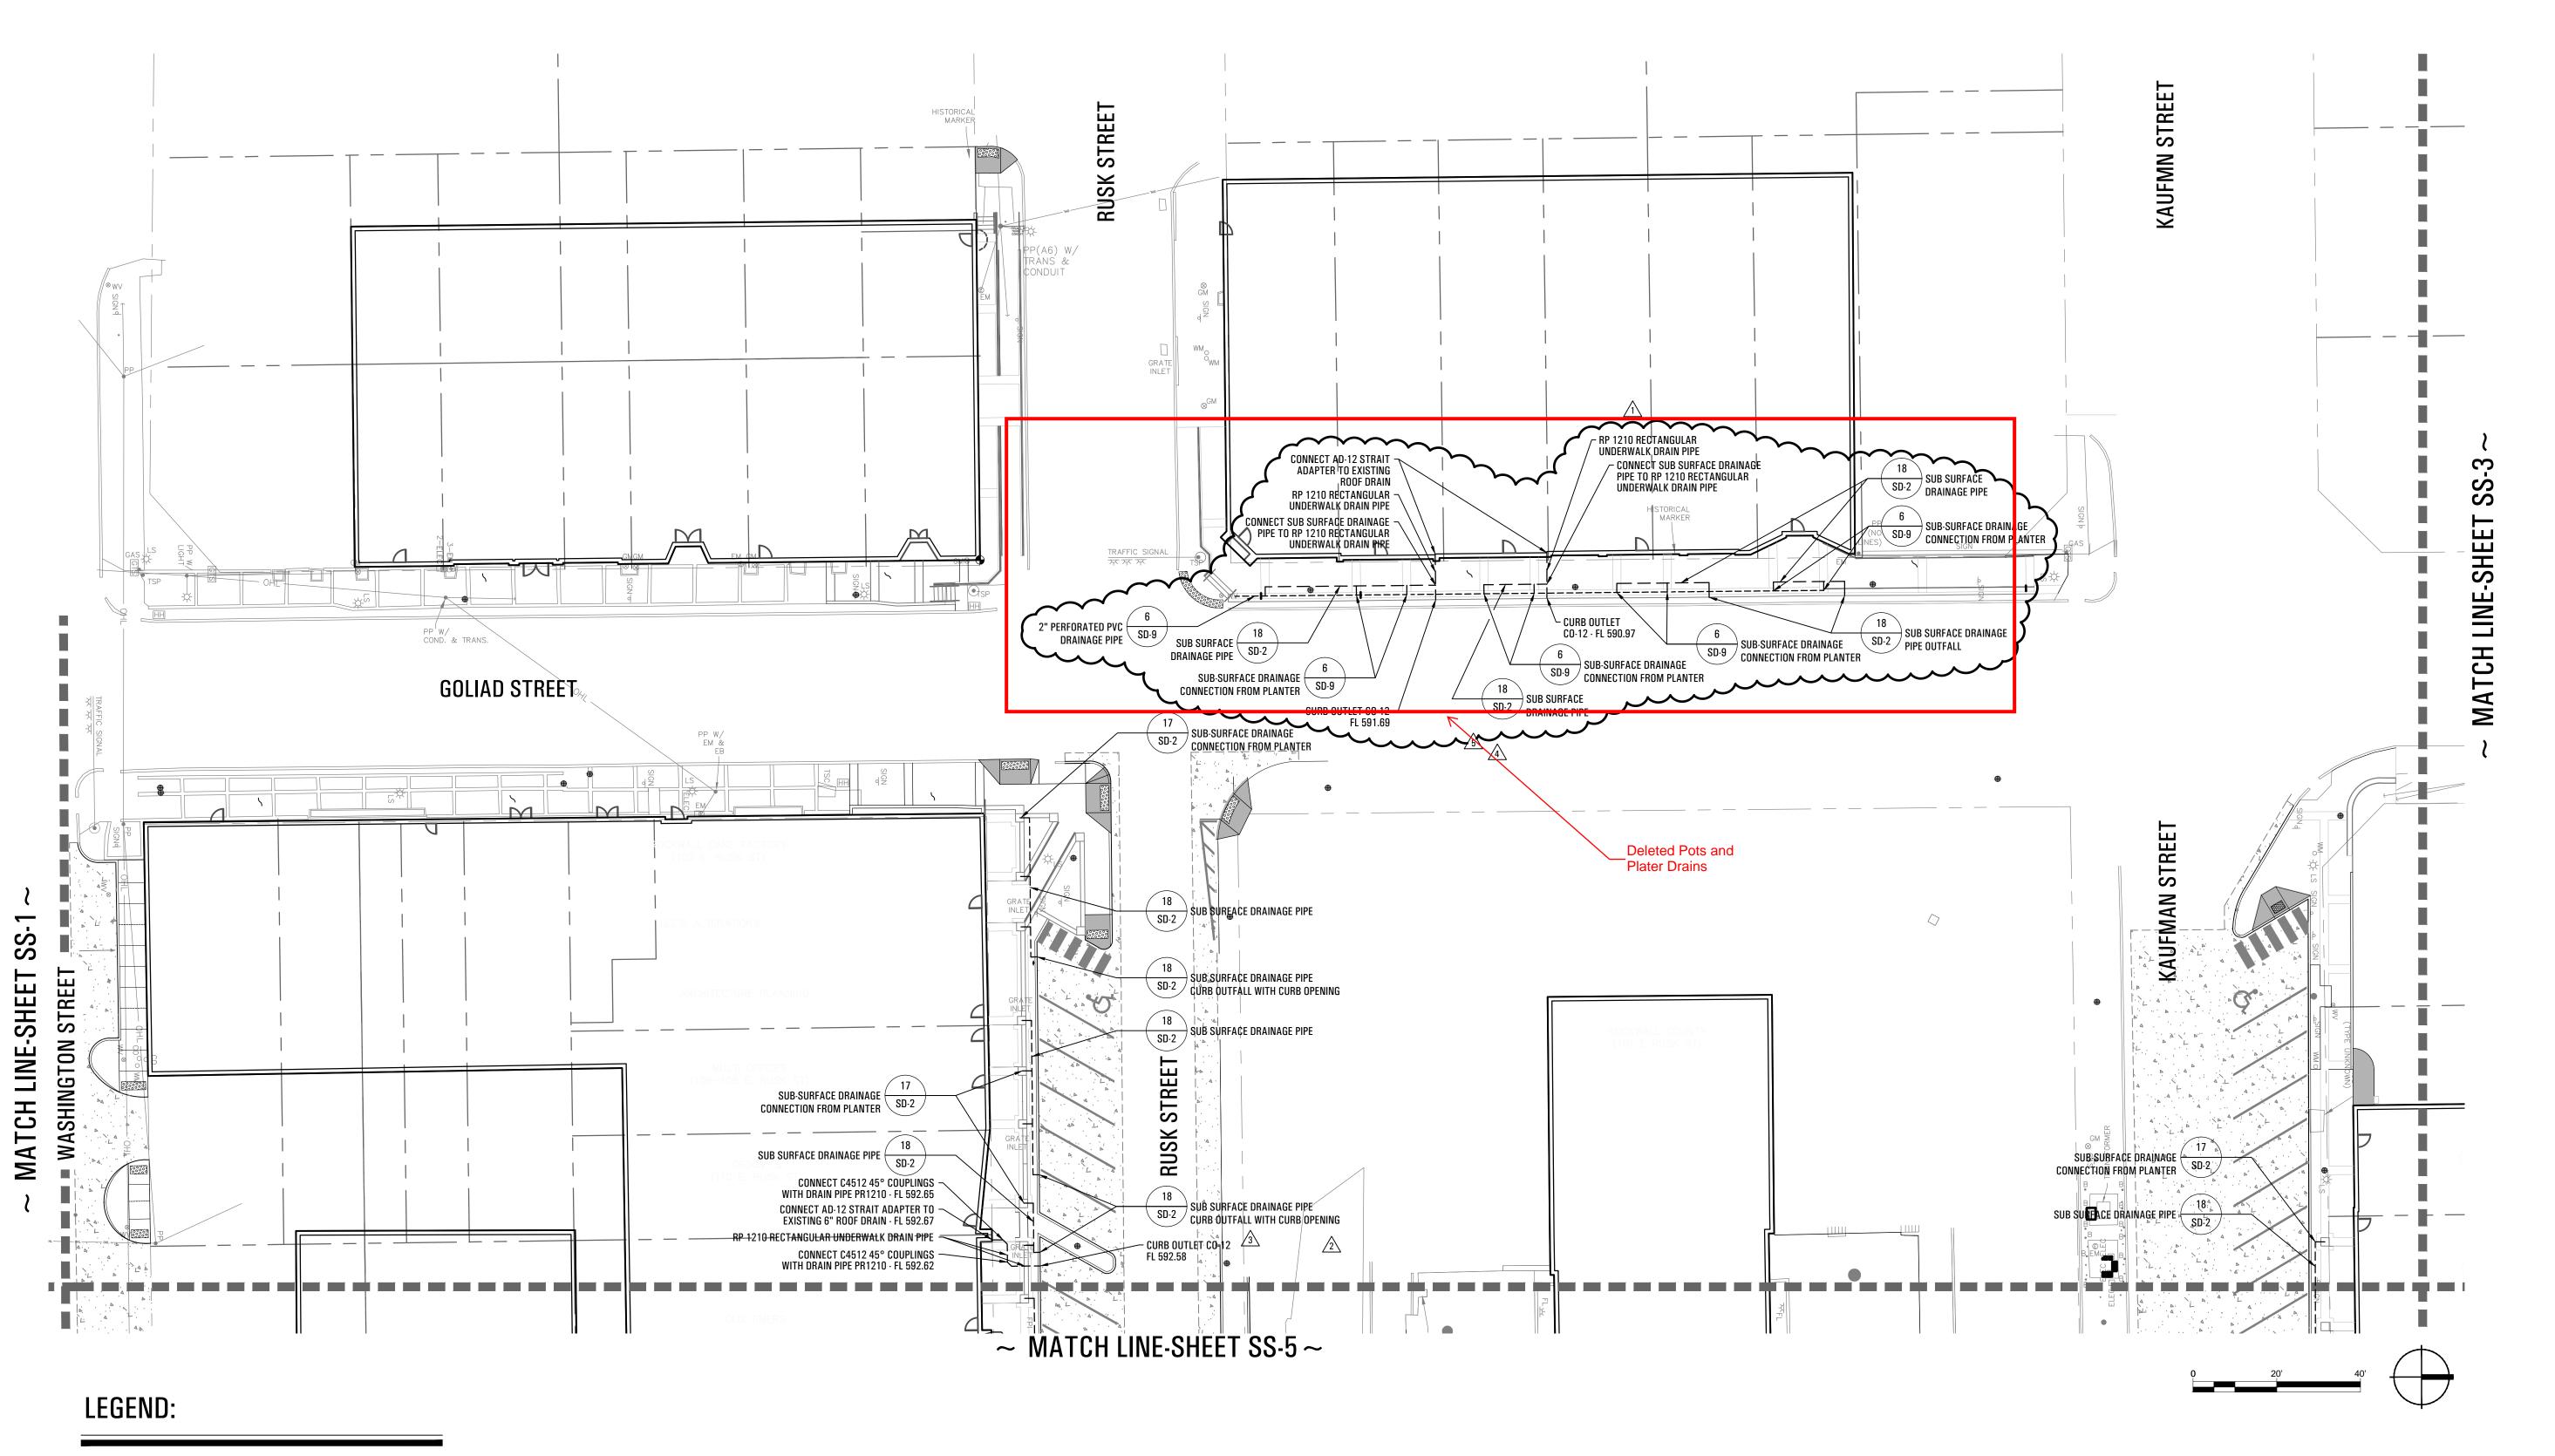



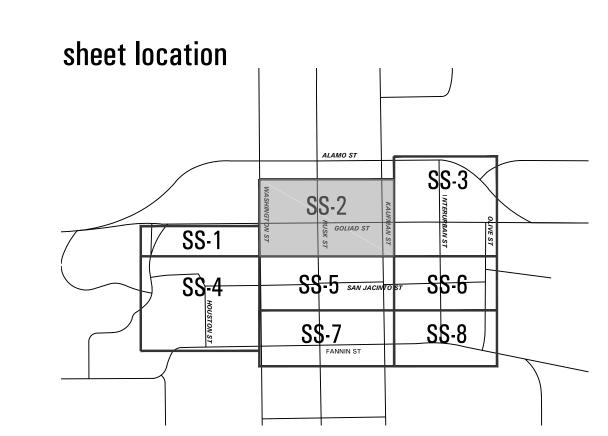

Pacheco Koch

DALLAS FORT WORTH HOUSTON



improvements rockwall, texas

streetscape PHASE 2

no. date detail <u>03/01/14</u> RFI #35 <u>2</u> 09/23/14 RFI #115 12/16/14 RFI #115 <u>4</u> 10/14/15 RFI #197 <u>5</u> 12/02/15 LASI #23

la terra studio, inc.

12024 Its project number 02.26.2014

rac; bhm drawn by

mtb checked by



02.26.2014 sheet title Subsurface Drainage Plan