


QUANTITY TAKEOFF		
Item No.	Description	Quantity
1	6" 3000 PSI Reinf. Conc.	256 Sq. Yds.
2	Compacted Fill	458 C.Y.'s
3	Sewer M.H. Raised -1.62'	1 Each
4	Saw-Cut 18"x 35 L.F. of Exist. Conc. Pvmnt. & Conn.	Lump Sum
5	Grass Sod on slopes	529 S.Y.'s

SCALE 1" = 20' Horz.
1" = 4' Vert.

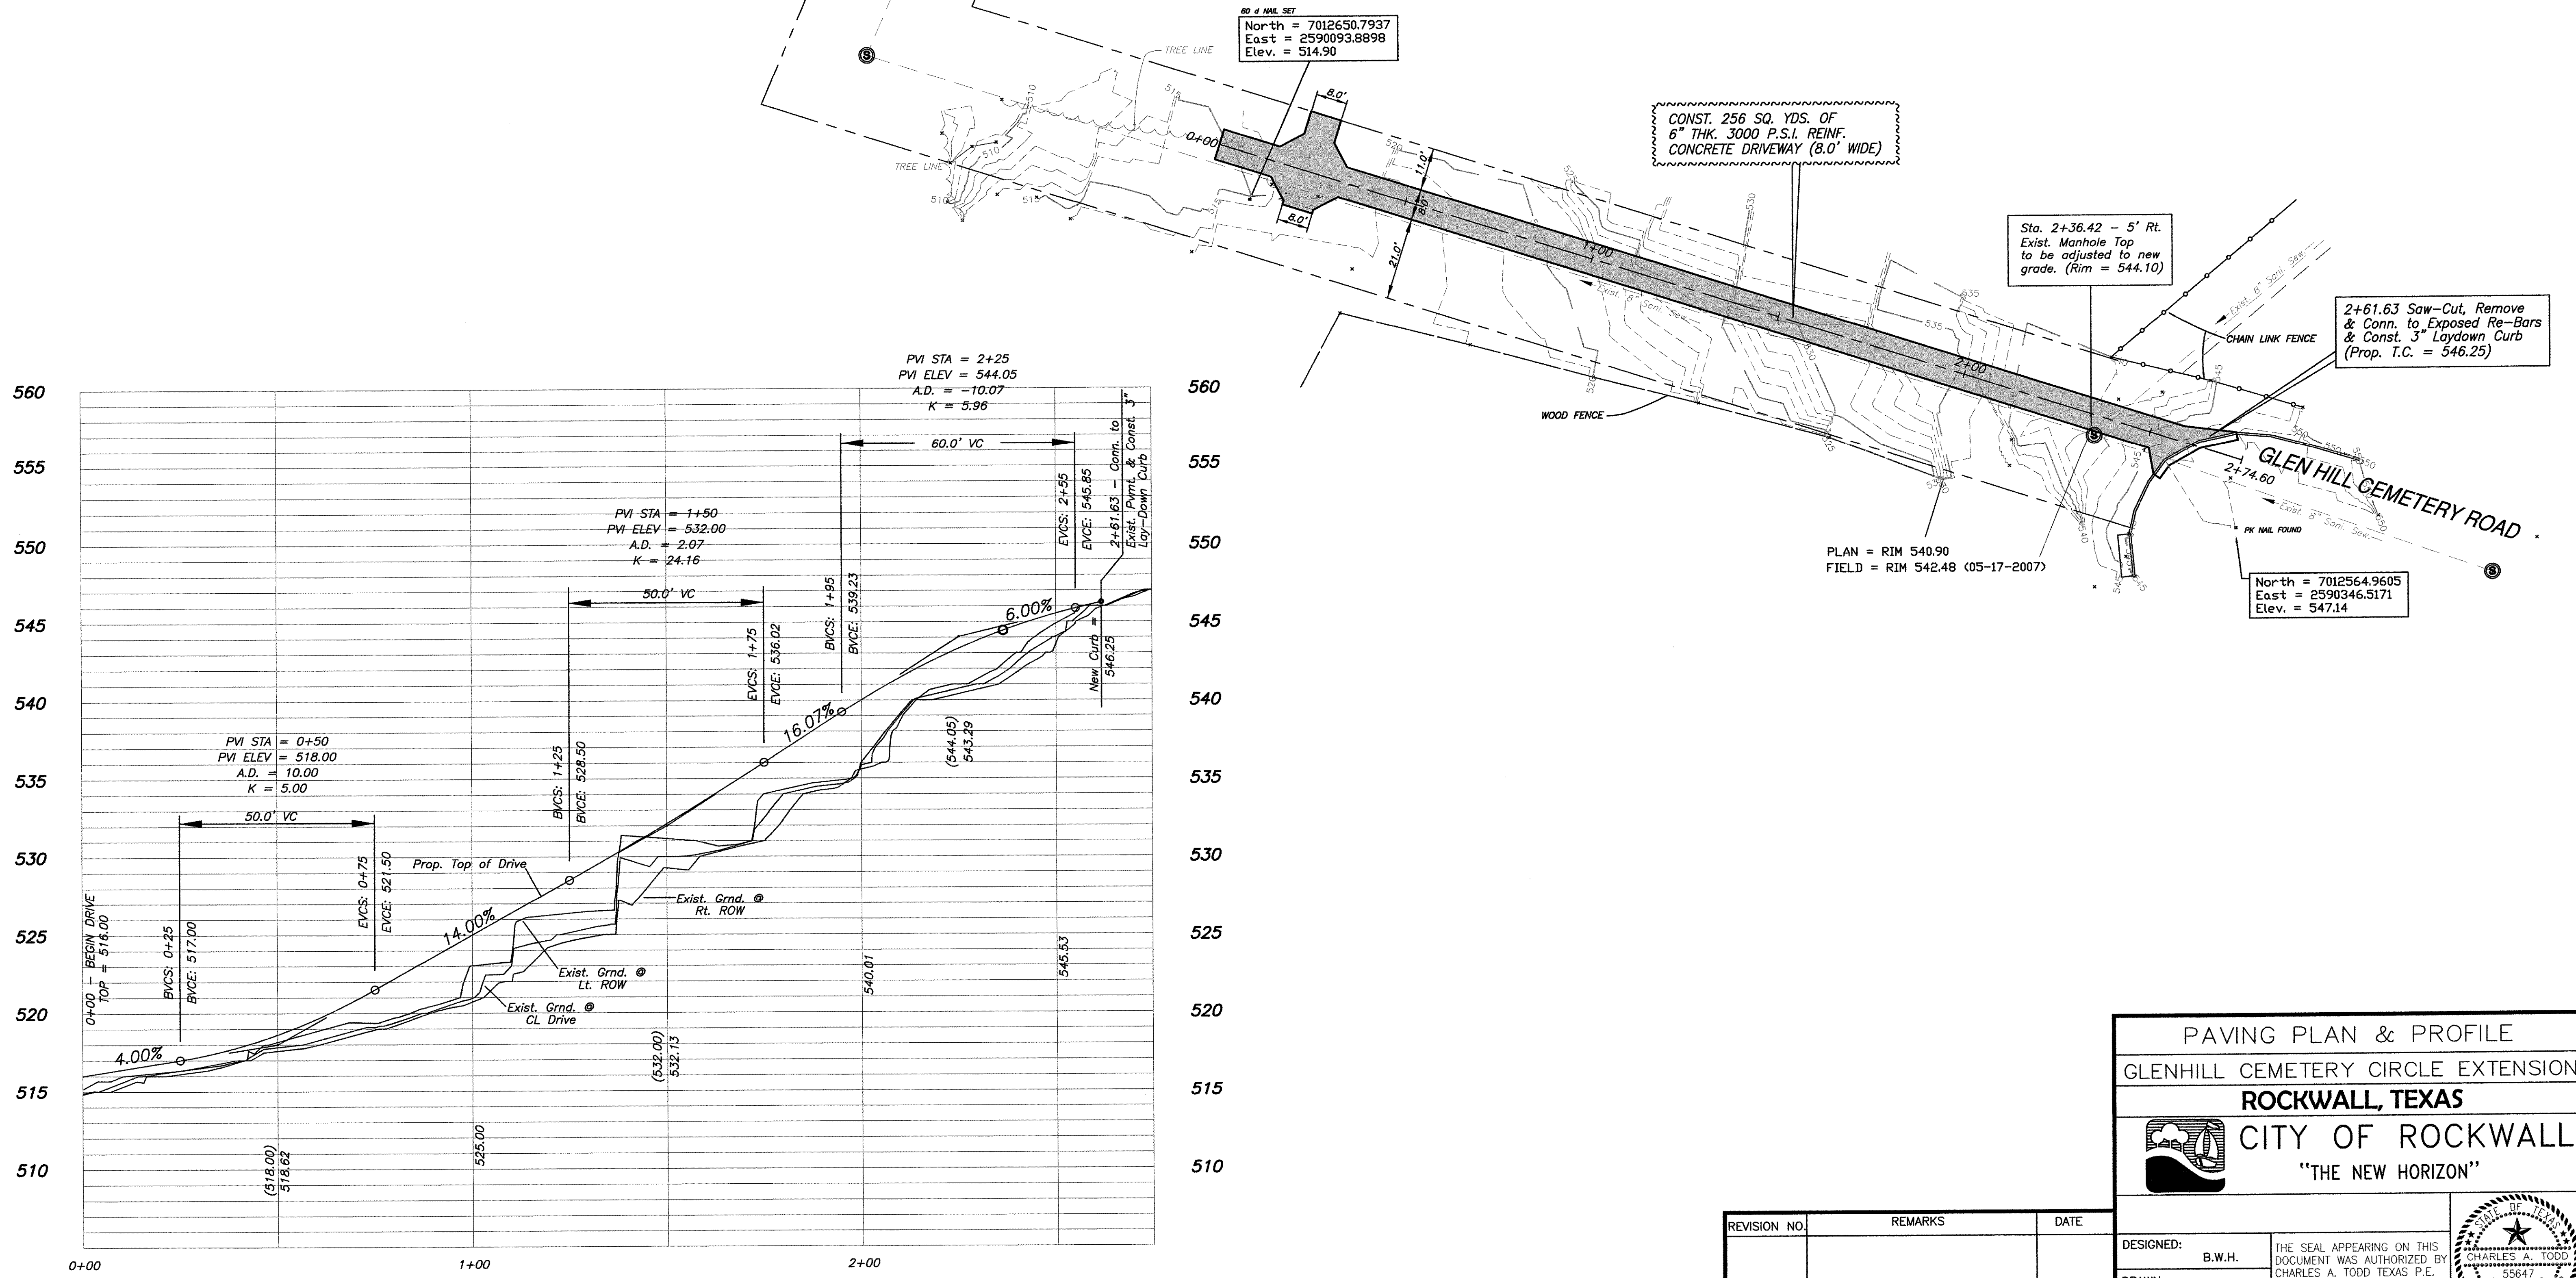

PAVING PLAN & PROFILE
 GLENHILL CEMETERY CIRCLE EXTENSION
 ROCKWALL, TEXAS
 CITY OF ROCKWALL
 "THE NEW HORIZON"

DESIGNED:	B.W.H.	THE SEAL APPEARING ON THIS DOCUMENT WAS AUTHORIZED BY CHARLES A. TODD TEXAS P.E. NO. 55647 ON
DRAWN:	ACAD	
JOB NO.	07-101	DATE: 07/13/07 1 OF 1

REVISION NO.	REMARKS	DATE