


- NOTES:**
- ALL PAVEMENT MARKINGS ARE SHOWN FOR CONTRACTOR'S INFORMATION ONLY. COST AND CONSTRUCTION ARE TO BE BY OTHERS.
  - SEE DETAILS FOR TYPICAL LANE PAVEMENT MARKINGS.

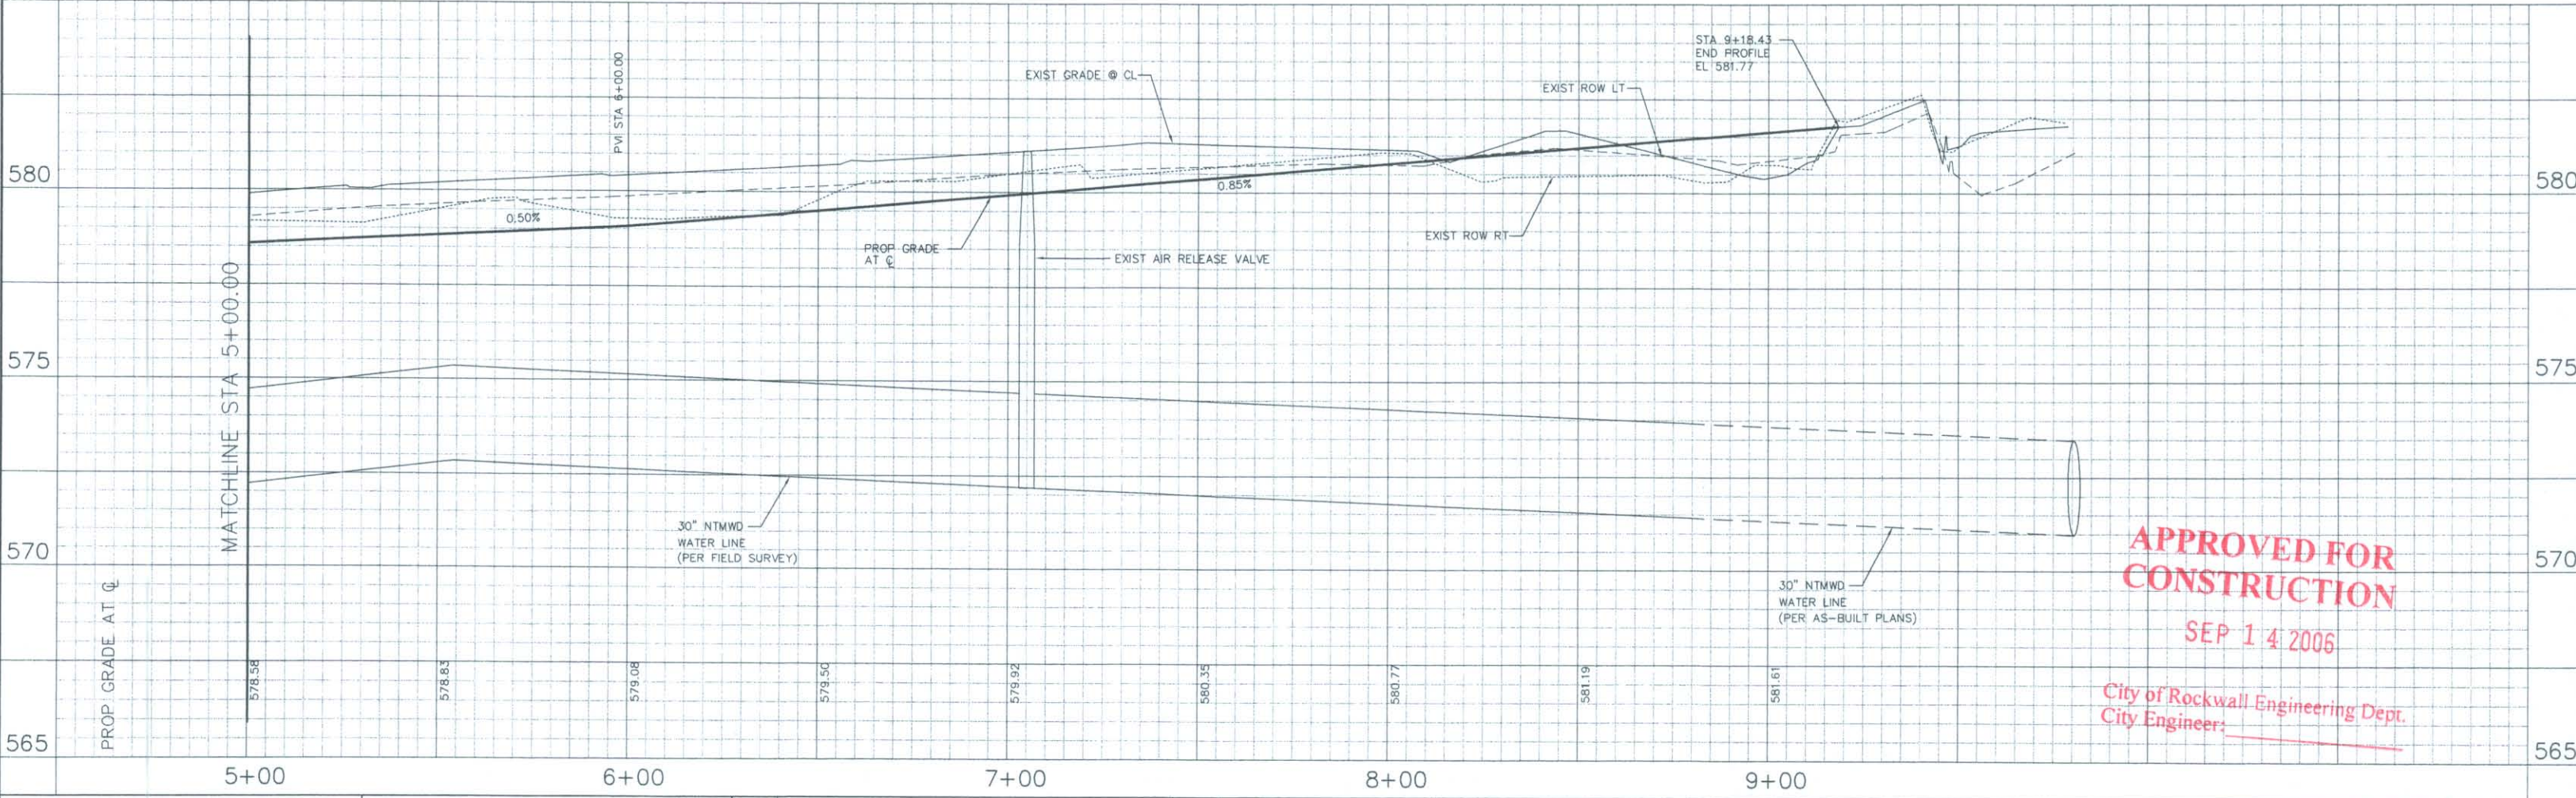

**APPROVED FOR CONSTRUCTION**  
 SEP 14 2006  
 City of Rockwall Engineering Dept.  
 City Engineer: \_\_\_\_\_

**BENCHMARKS:**

- WELL MONUMENT #N1495 IN THE NORTHWEST QUADRANT OF AIRPORT ROAD AND THE AIRPORT ENTRANCE AS DESCRIBED IN THE NATIONAL GEODETIC SURVEY ±25.6' WEST OF THE AIRPORT ENTRANCE CENTERLINE. EL = 566.73
- BRASS MONUMENT #R016 ON THE SOUTH SIDE OF AIRPORT ROAD LOCATED NORTHWEST OF THE CORNER OF THE CITY OF ROCKWALL BUILDING IN THE CONCRETE WALKWAY. EL = 568.68

**BENCHMARKS:**

- X-CUT ON THE TOP OF CURB OF THE SOUTHERN CURB RETURN OF THE SOUTH MOST ENTRANCE TO OWENS-ILLINOIS PLASTICS FROM NORTHBOUND EXISTING INDUSTRIAL BOULEVARD. EL = 564.27
- X-CUT ON THE TOP OF THE CURB OF THE SOUTHERN CURB RETURN OF THE 2nd ENTRANCE TO OWENS-ILLINOIS PLASTICS FROM NORTHBOUND EXISTING INDUSTRIAL BOULEVARD. EL = 568.39

NO.	REVISION	BY	DATE

DESIGNED BY: PBSJ  
 DRAWN BY: PBSJ  
 CHECKED BY: PBSJ  
 H: 1"=20'  
 V: 1"=2'  
 DATE: JUNE 12, 2006



**PBSJ**  
 18383 PRESTON ROAD ~ SUITE 500  
 DALLAS, TEXAS 75252  
 PH. (972) 818-7275 FAX (972) 380-2609

**PAVING PLAN AND PROFILE**  
 INDUSTRIAL BOULEVARD IMPROVEMENTS  
 RAILROAD TO AIRPORT ROAD  
 CITY OF ROCKWALL  
 JUNE 2006

SHEET NO. 7  
 OF 8 SHEETS  
 FILE NO. 520392.00