


CITY OF ROCKWALL

“ THE NEW HORIZON ”


ROCKWALL BOATRAMP

MAYOR
Frank R. Miller

CITY COUNCIL
Nell Wellborn
David Elkins
Pat Luby
Gary Martin
Alma Williams
Norm Seligman

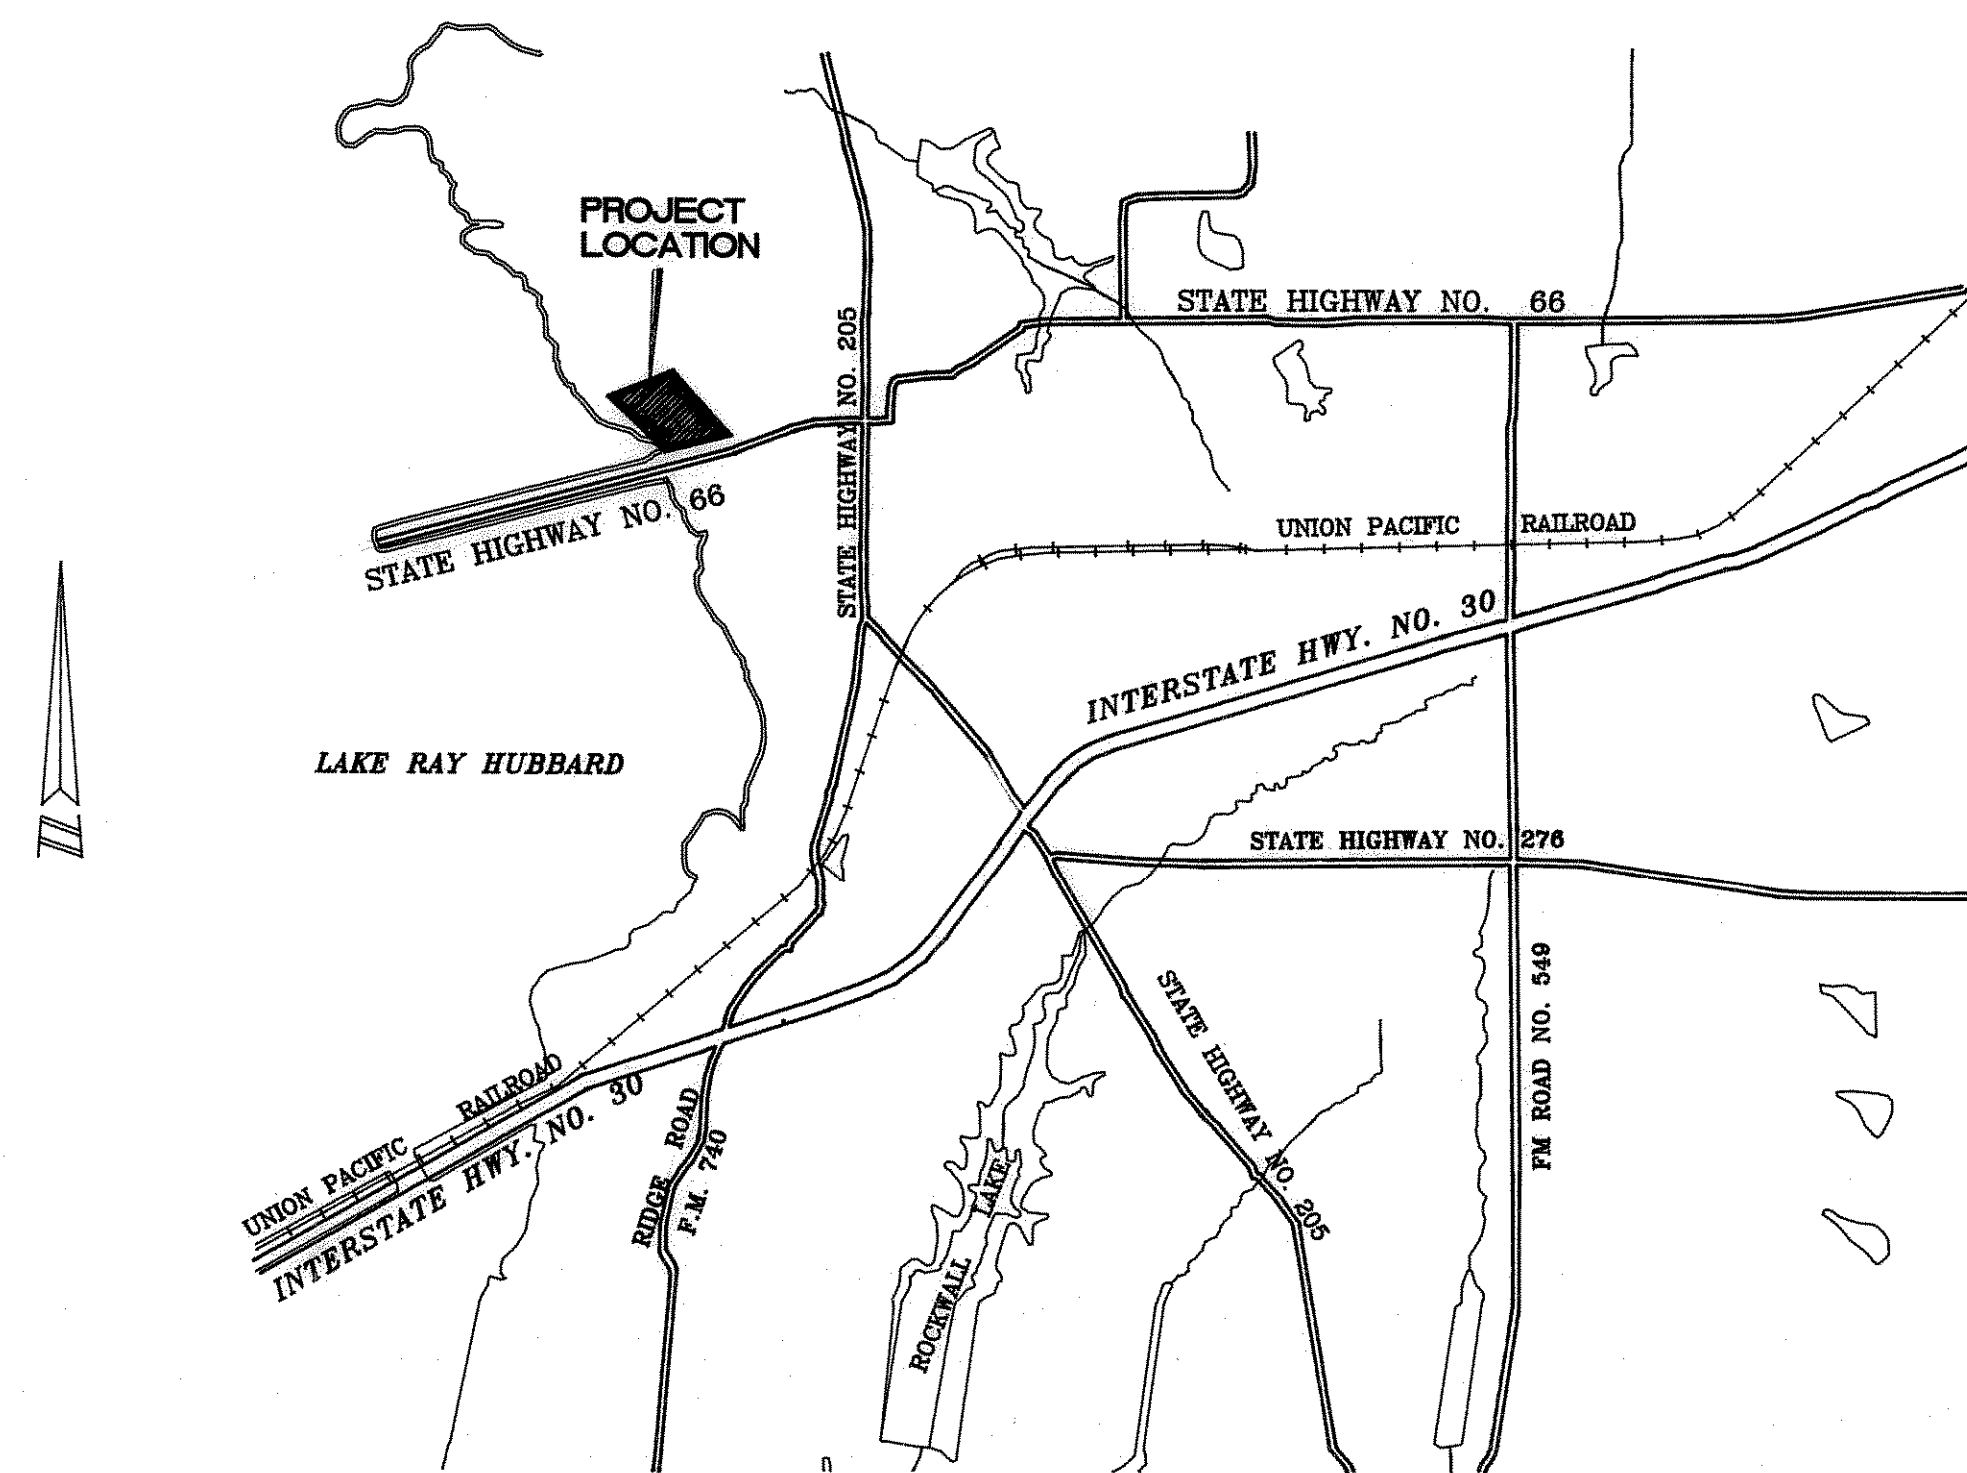

DRAWING INDEX	
DESCRIPTION	SHEET NO.
COVER SHEET	1
EXISTING TOPOGRAPHY	2
GRADING PLAN	3
DIMENSION CONTROL	4
UTILITY LAYOUT	5

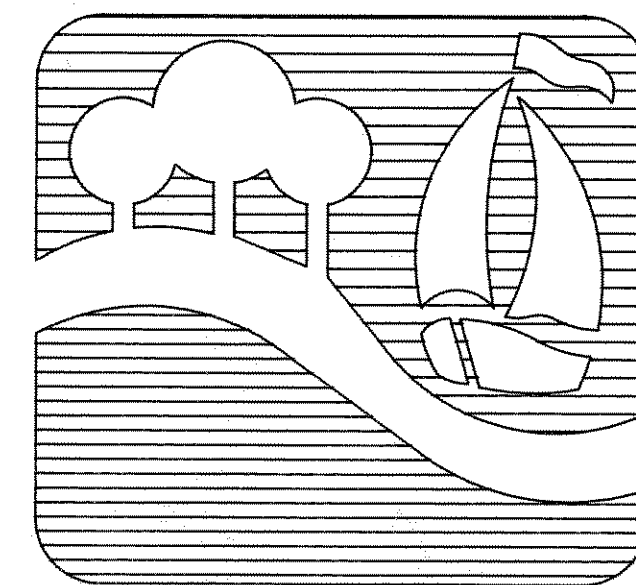

ROCKWALL, TEXAS

NOTE: CONTRACTOR TO VERIFY IN THE FIELD THE LOCATION OF ALL EXISTING UTILITIES PRIOR TO CONSTRUCTION. INFORMATION PROVIDED WITHIN THESE PLANS DOES NOT RELIEVE THE CONTRACTOR OF THE FULL AND TOTAL RESPONSIBILITY FOR THE PROTECTION OF EXISTING UTILITIES NOR ANY DAMAGES CAUSED BY SAID CONTRACTOR DURING CONSTRUCTION.