


HORIZONTAL CONTROL DATA			
COORDINATES			
MH STATION	NORTH	EAST	DELTA
697+55.13	7005252.88	2594951.32	56° 22' 45" RT

SURVEY CONTROL			
COORDINATES			
POINT NO	NORTH	EAST	ELEVATION
NONE			

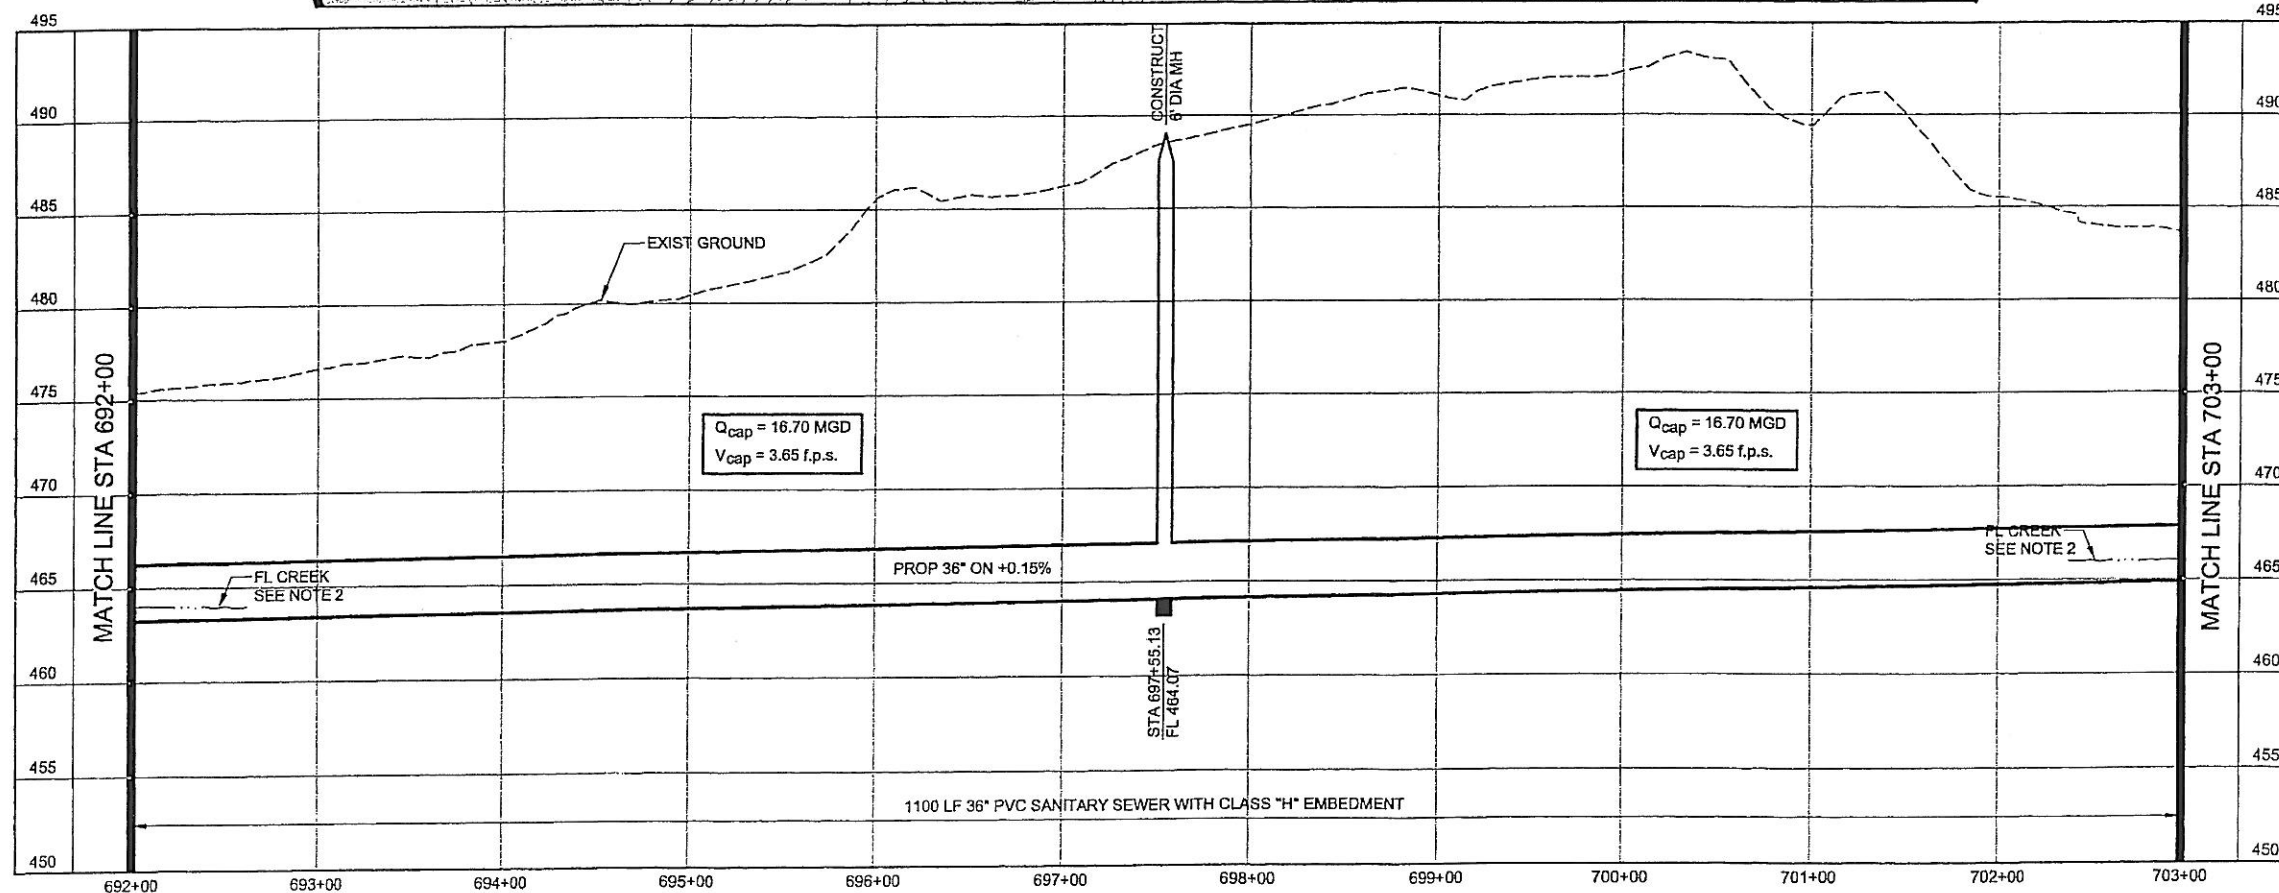

**NOTES:**

- SEE SHEET NO. 2 FOR GENERAL PROJECT NOTES.
- FLOW LINE AT BUFFALO CREEK SHOWN FOR REFERENCE ONLY.
- ACCESS TO THE GOLF COURSE MAINTENANCE BUILDING SHALL BE MAINTAINED DURING CONSTRUCTION. EXISTING PAVING, DRIVES AND CART PATHS DAMAGED OR REMOVED BY THE CONSTRUCTION SHALL BE RESTORED TO EQUAL OR BETTER THAN THEIR PRE-CONSTRUCTION CONDITION.
- CONTRACTOR SHALL INSTALL EROSION CONTROL SILT FENCING ON BOTH SIDES OF THE EASEMENT ACROSS THE GOLF COURSE PRIOR TO STARTING CONSTRUCTION ACTIVITIES.
- CONTRACTOR MAY ONLY CONSTRUCT THE PROPOSED SANITARY SEWER FACILITIES ON B.C. GOLF LIMITED PROPERTY DURING THE MONTHS OF JANUARY AND FEBRUARY. ALL CONSTRUCTION AND RESTORATION ACTIVITY FOR THE WHOLE LENGTH OF THE PROPOSED SEWER THROUGH THE GOLF COURSE PROPERTY MUST BE STARTED AND TOTALLY COMPLETED IN THAT SINGLE TWO MONTH TIME FRAME.
- THE CONTRACTOR SHALL REPLACE ALL GRASS DISTURBED BY THE CONSTRUCTION ON B.C. GOLF LIMITED PROPERTY WITH GRASS SOD APPROVED BY B.C. GOLF LIMITED.

**NORTH TEXAS MUNICIPAL WATER DISTRICT**  
**ROCKWALL-HEATH TRANSFER SEWER RHC# 01-1, SECTION 2**  
**SANITARY SEWER PLAN AND PROFILE 692+00 TO 703+00**

**KBR**  
 Kellogg Brown & Root, Inc.  
 Engineered by KBR Technical Services, Inc.

DESIGNED	KBR	HORIZ. SCALE	1"=50'
DRAWN	KBR	VERT. SCALE	1"=5'
CHECKED	THG	DATE	SEPTEMBER 26, 2003
MADE/CKD		JOB NO.	CM-014R
		DWG. NO.	22 OF 36

