

Landscape Architects • Planners
 302 North Market, Suite 450
 Dallas, Texas 75202
 214/744-0757 Fax: 214/744-6785
 Austin • Dallas • Houston • McAllen

Project:

City of Rockwall

The Harbor
 Phase I
 Public Improvements

Rockwall, Texas

Project Number:
 D03991


Designed: BDD
 Drawn: BDD
 Reviewed: GT, ALM

Date Issued:
 13 JULY 2005

Revisions:

Sheet Title:
 SITE PLAN

Sheet Number:
 S2.10

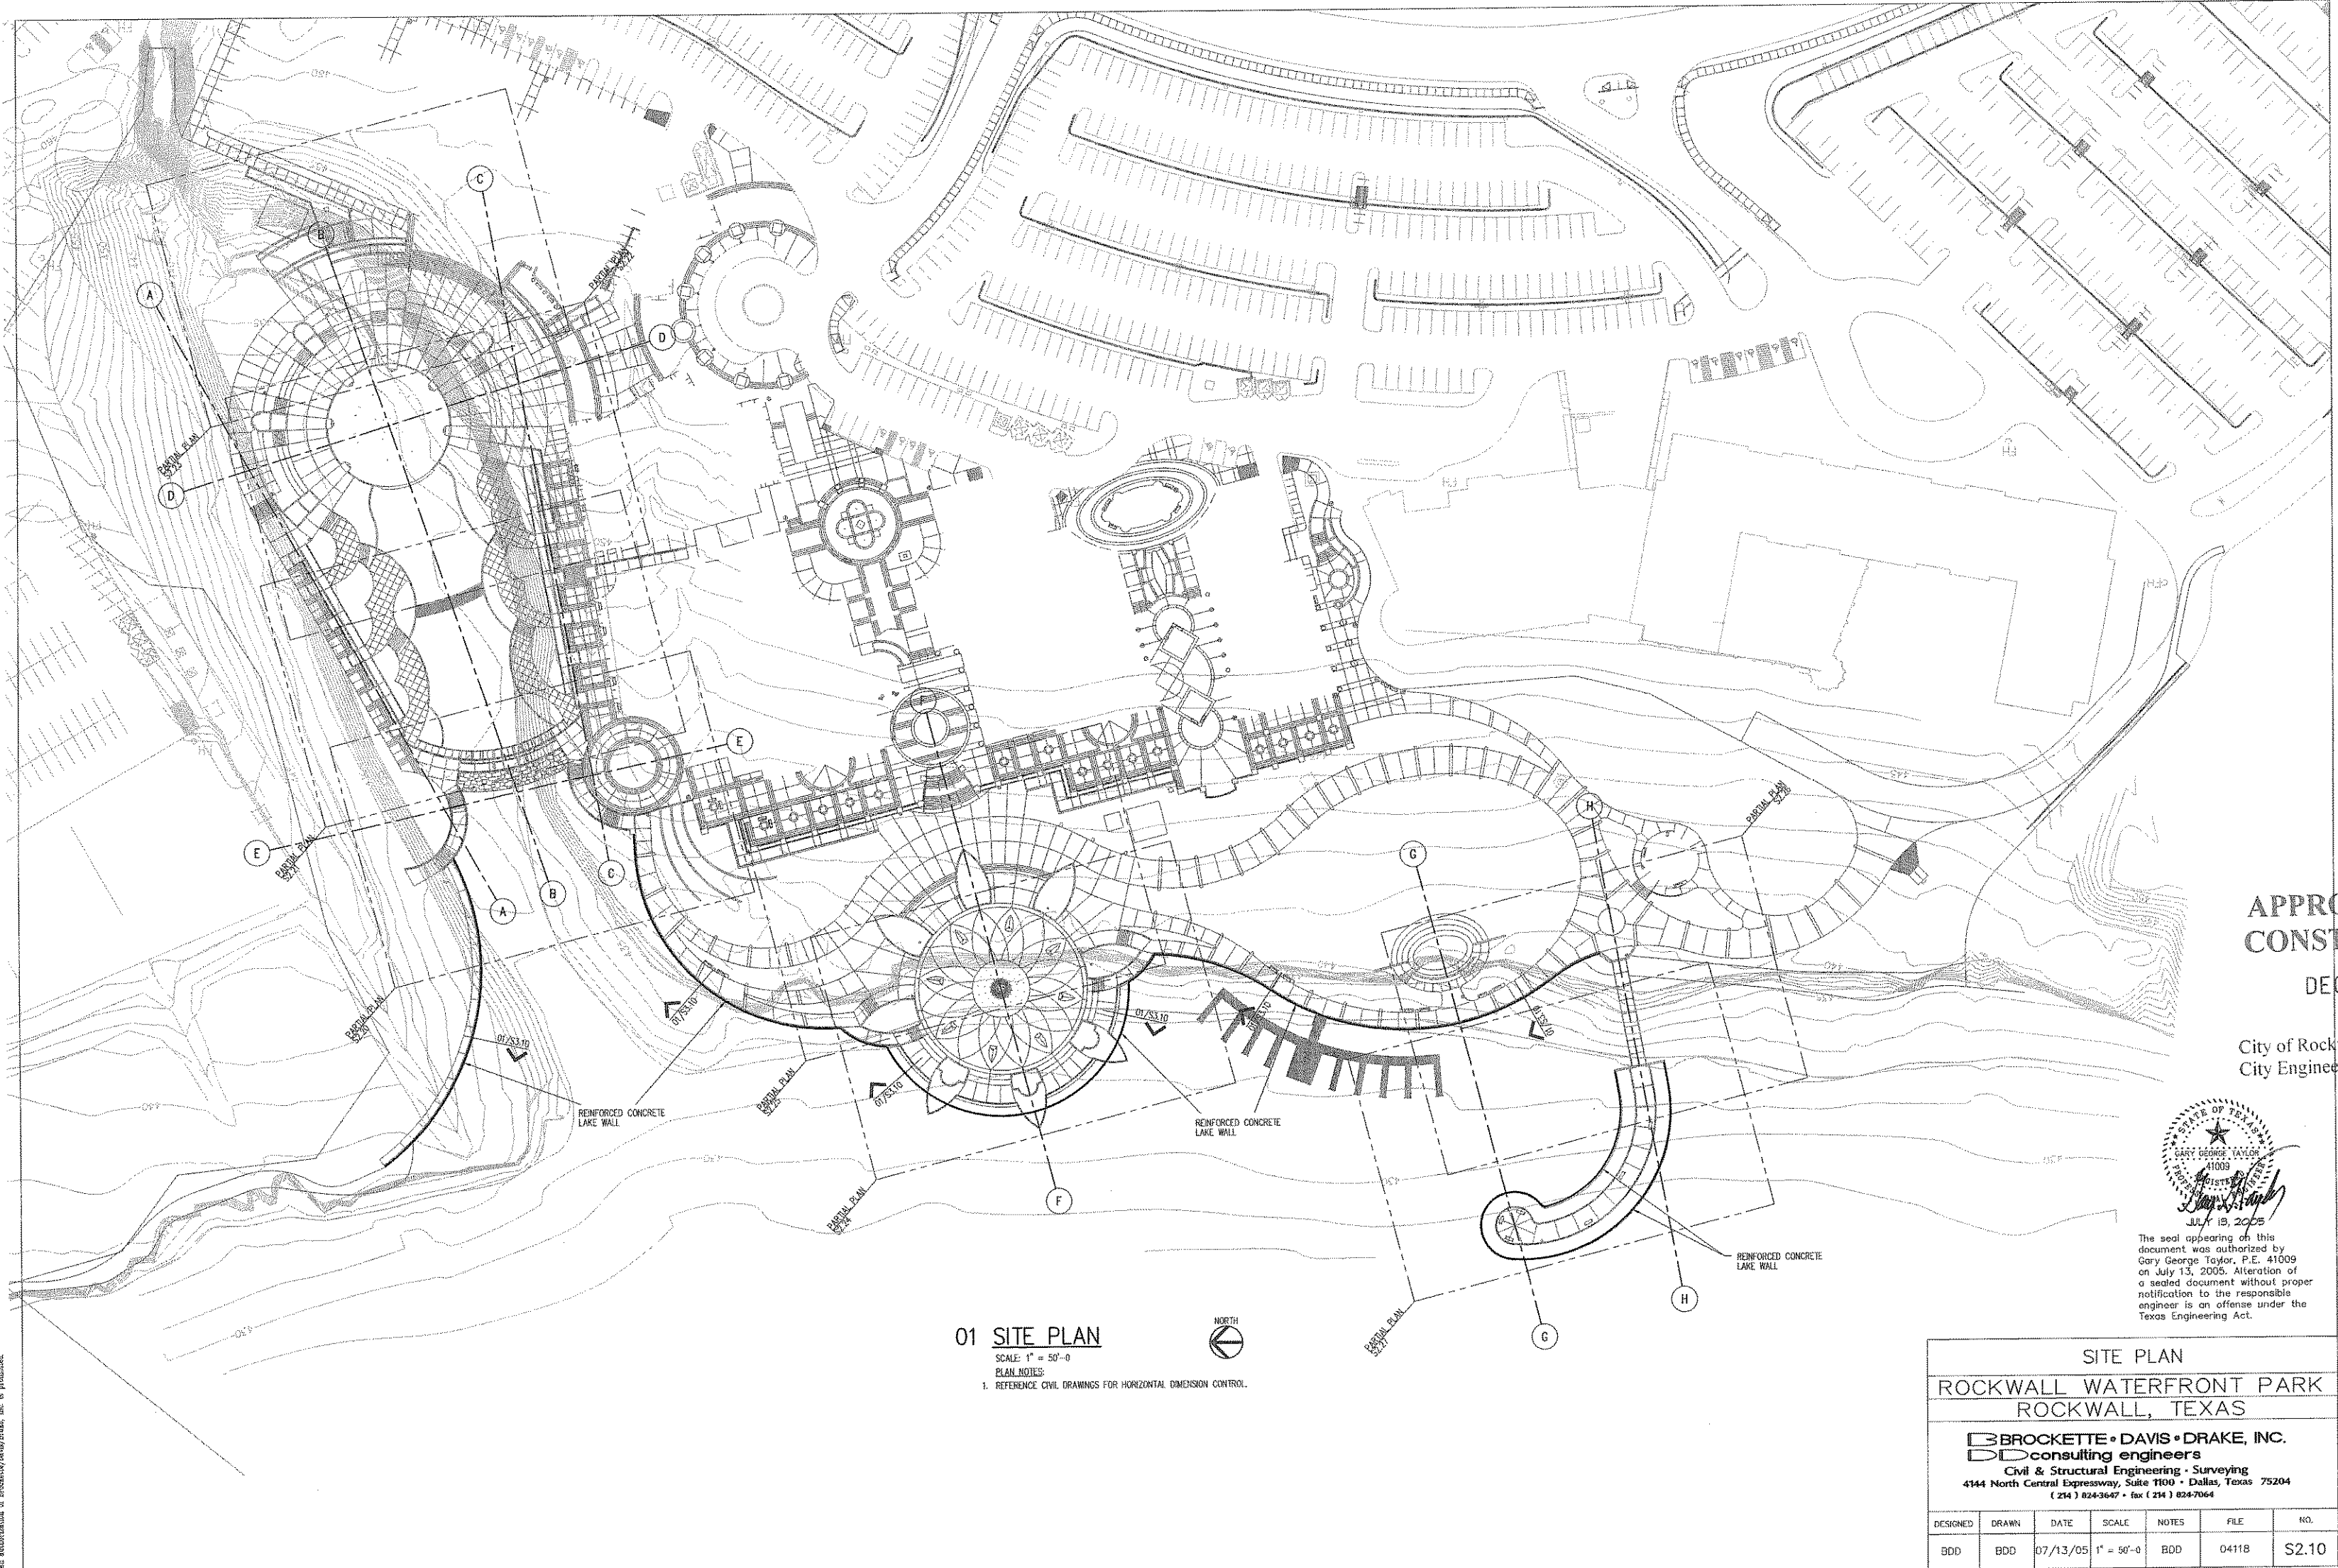

APPROVED FOR
 CONSTRUCTION

DEC 15 2005

City of Rockwall Engineering Dept.
 City Engineer:



The seal appearing on this document was authorized by Gary George Taylor, P.E. 41009 on July 13, 2005. Alteration of a sealed document without proper notification to the responsible engineer is an offense under the Texas Engineering Act.

SITE PLAN						
ROCKWALL WATERFRONT PARK ROCKWALL, TEXAS						
BROCKETTE • DAVIS • DRAKE, INC. consulting engineers						
Civil & Structural Engineering • Surveying 4144 North Central Expressway, Suite 1100 • Dallas, Texas 75204 (214) 824-3647 • fax (214) 824-7064						
DESIGNED	DRAWN	DATE	SCALE	NOTES	FILE	NO.
BDD	BDD	07/13/05	1" = 50'-0"	BDD	04118	S2.10