


A REPLAT OF LOT 2 OF RESUBDIVISION
INDUSTRIAL ADDITION
 ROCKWALL, ROCKWALL COUNTY, TEXAS

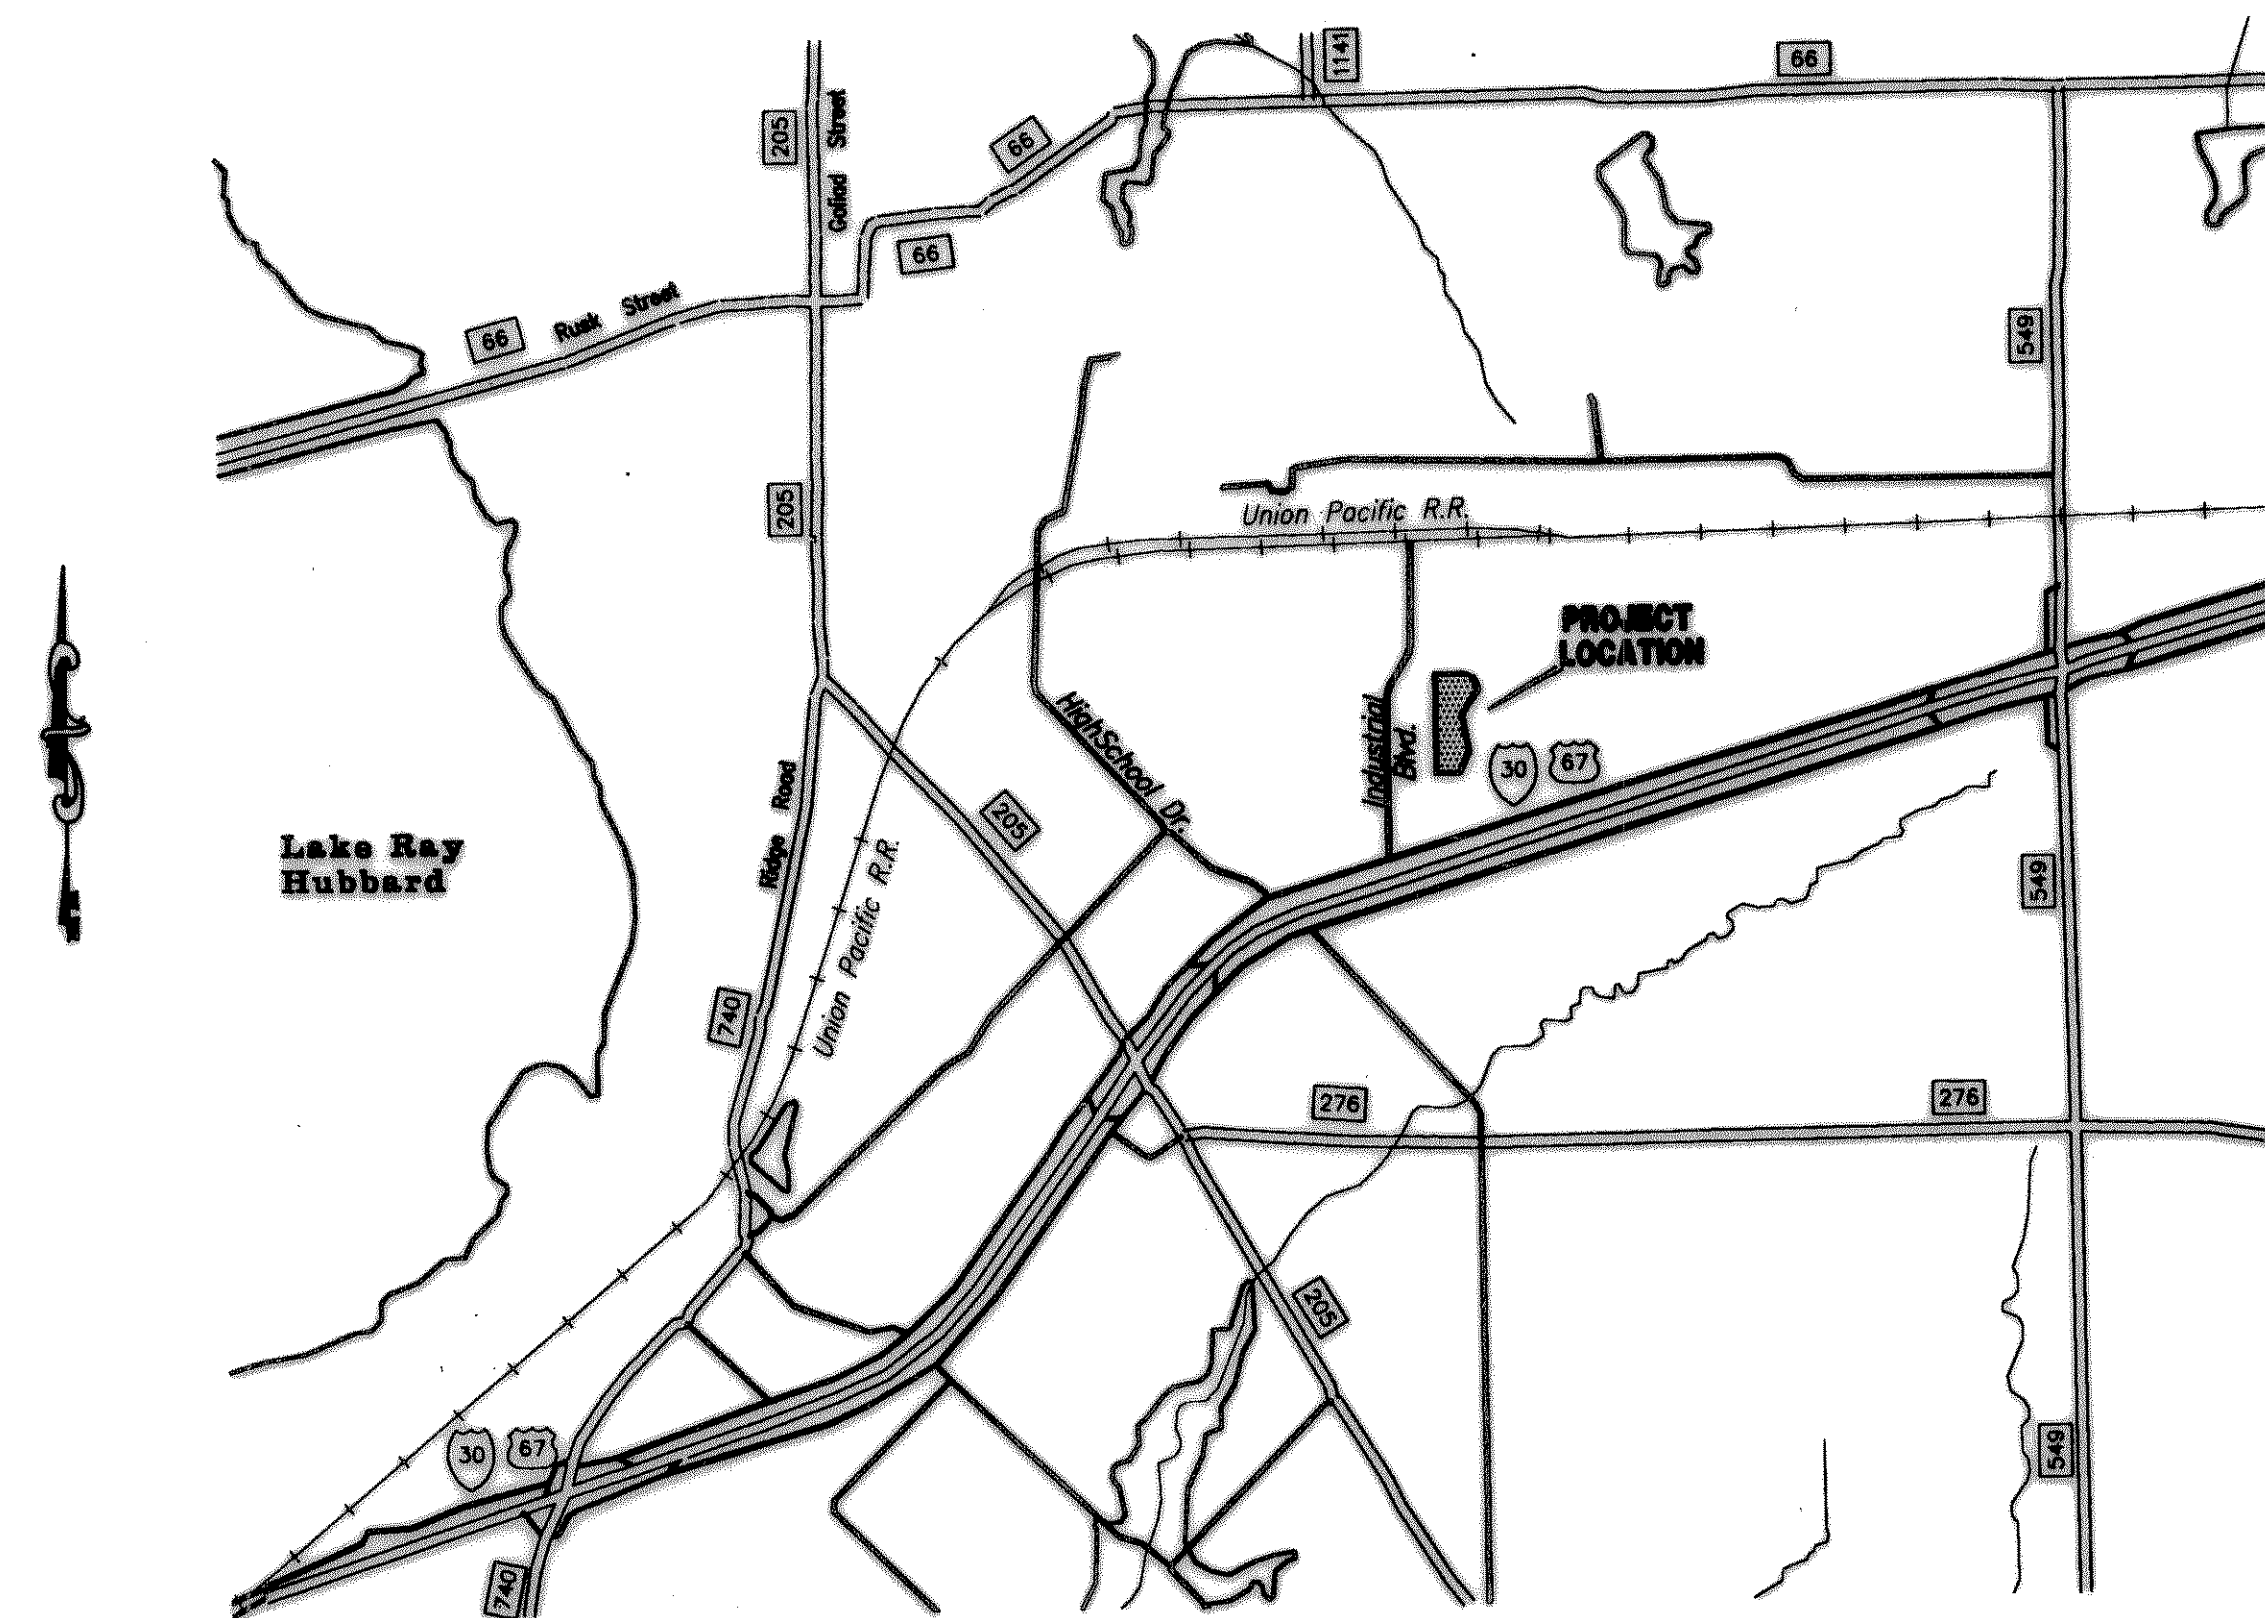

DRAWING INDEX

<u>SHEET NO.</u>	<u>DESCRIPTION</u>
1	COVER SHEET
2	GRADING & DRAINAGE PLAN
3	WATER & SANITARY SEWER PLAN
4	DRAINAGE PROFILES
5	DIMENSION CONTROL PLAN

OWNER :

ROCKWALL STEEL COMPANY, INC.

P.O. BOX 159
 ROCKWALL, TEXAS 75087

ENGINEERS :

MHE MORRISON HYDROLOGY/ENGINEERING, INC.
 520 AVENUE H EAST, SUITE 102
 ARLINGTON, TEXAS 76011 METRO 817-640-4554

NOTE: CONTRACTOR TO VERIFY IN THE FIELD THE LOCATION OF ALL EXISTING UTILITIES PRIOR TO CONSTRUCTION. INFORMATION PROVIDED WITHIN THESE PLANS DOES NOT RELIEVE THE CONTRACTOR OF THE FULL AND TOTAL RESPONSIBILITY FOR THE PROTECTION OF EXISTING UTILITIES NOR ANY DAMAGES CAUSED BY SAID CONTRACTOR DURING CONSTRUCTION.