

BENCHMARK:  
CITY OF ROCKWALL CONTROL MONUMENT #R010 @ OF  
N. LAKESHORE DRIVE NORTH OF N. ALAMO IN MEDIAN  
ELEV. 524.79 (NAVD88)

BENCHMARK:  
CITY OF ROCKWALL CONTROL MONUMENT #R011 @ OF  
N. LAKESHORE DR. NORTH OF N. HAVEN HILL CT. IN MEDIAN  
ELEV. 515.83 (NAVD88)

**NORTH LAKE SHORE DRIVE**  
(100' ROW)

18" SAWCUT & REMOVE 51 LF  
EXISTING CONCRETE PAVEMENT  
DOWEL TO EXISTING  
CONCRETE PAVEMENT




VAULT

N 7031308.1892  
E 2589702.4476

N 7031290.4915  
E 2589715.7122

N 7031250.2922  
E 2589712.4157

N 7031215.0412  
E 2589736.3640

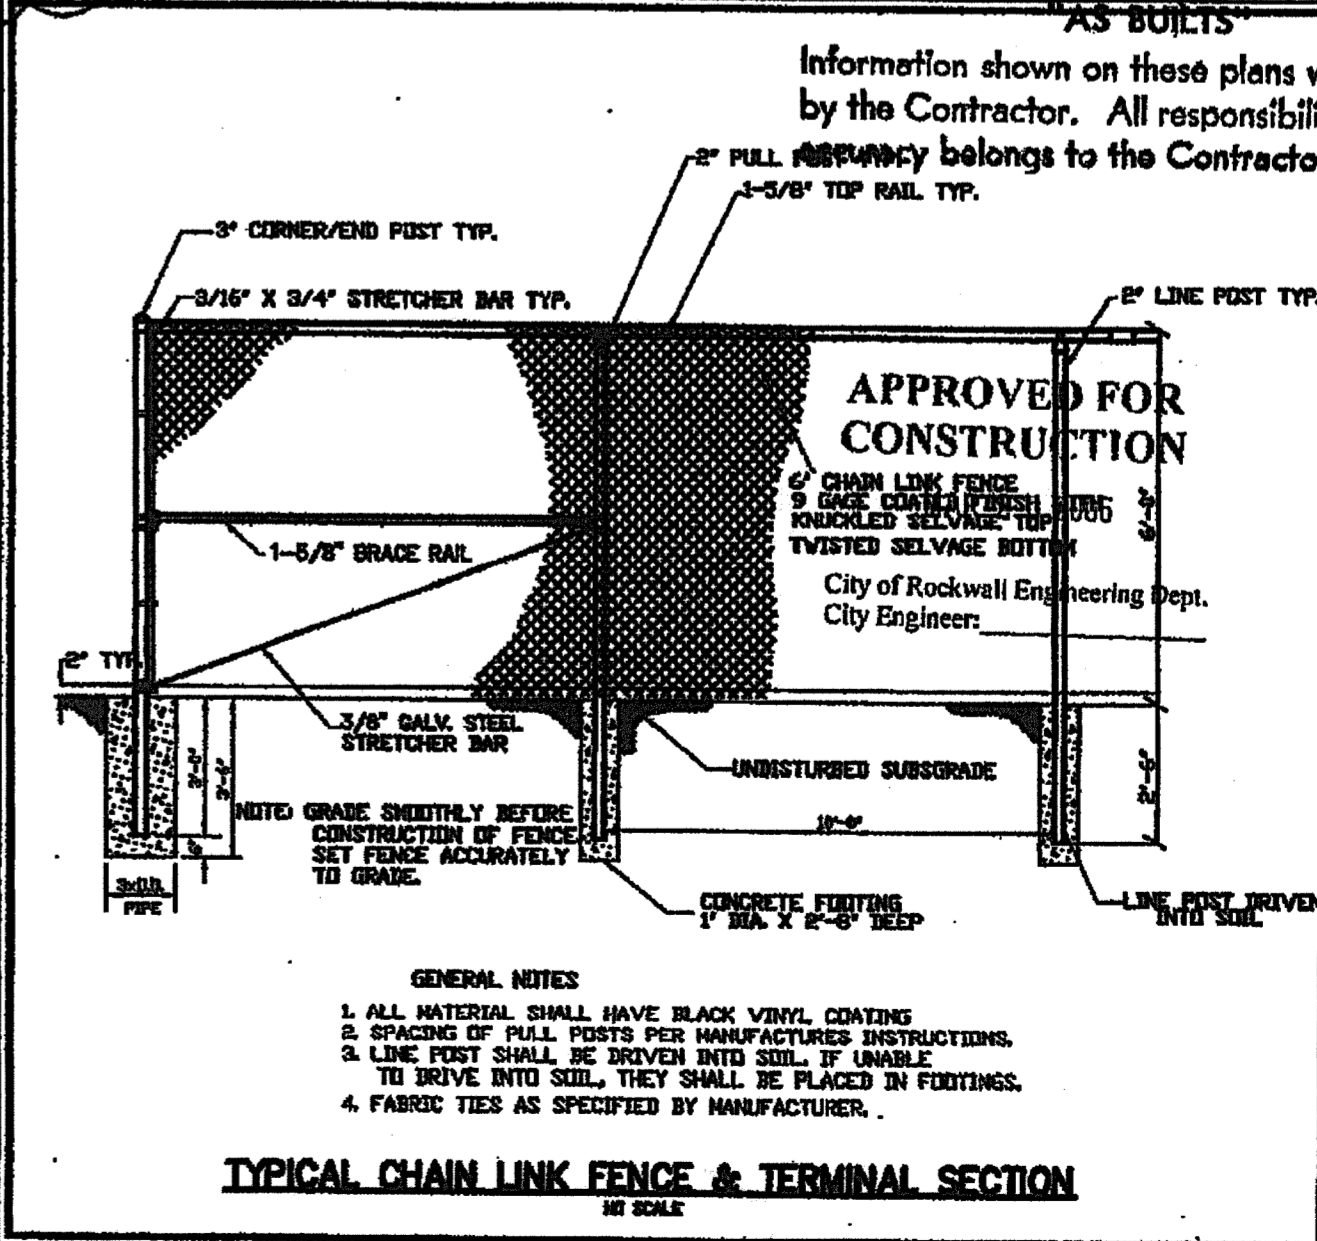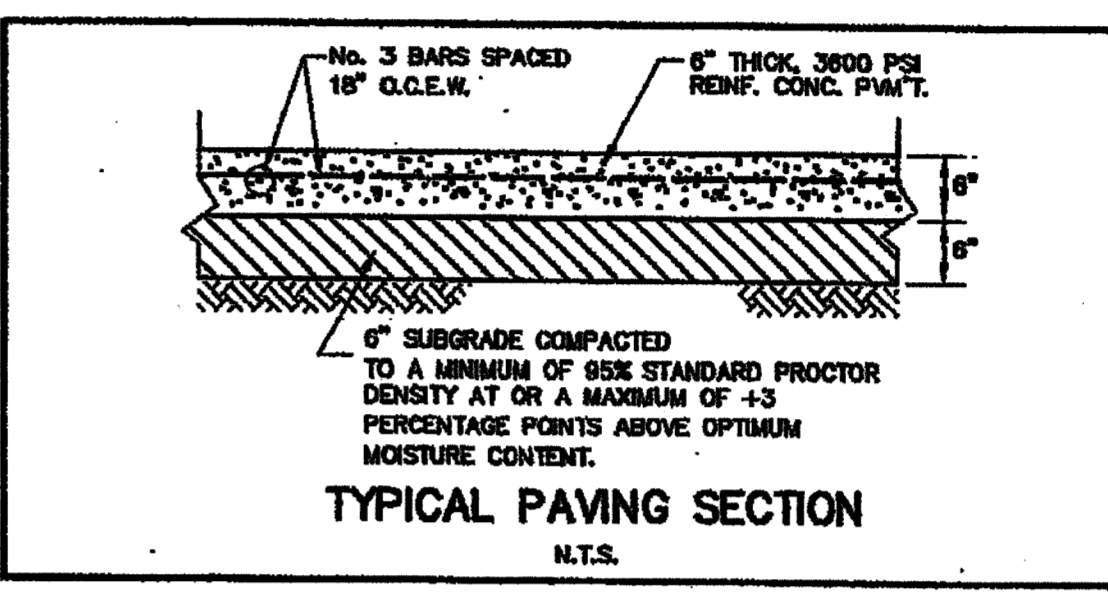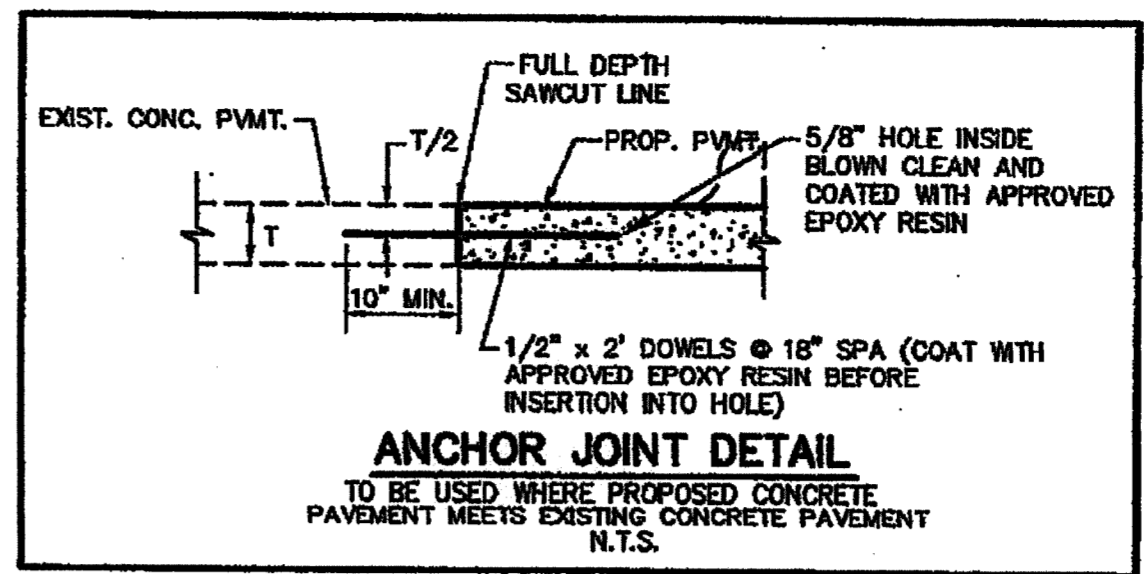

- GENERAL NOTES
1. ALL MATERIAL SHALL HAVE BLACK VINYL COATING
  2. SPACING OF FULL POSTS PER MANUFACTURER'S INSTRUCTIONS
  3. LINE POST SHALL BE DRIVEN INTO SOIL. IF UNABLE TO DRIVE INTO SOIL, THEY SHALL BE PLACED IN FORTIMES.
  4. FABRIC TIES AS SPECIFIED BY MANUFACTURER.

LOT 19, BLOCK 0  
THE PRESERVE, PHASE 3  
OPEN SPACE & DRAINAGE ROW

LOT 3, BLOCK 0

LOT 4, BLOCK 0

LAY PEA GRAVEL  
INSIDE FENCED AREA



CONTROL PANEL

STA. 1+20.00 LINE A  
BEGIN @ SS  
REFER TO THE PRESERVE  
PHASE 3 PLANS

STA. 9+08.00 LINE J  
BEGIN @ SS  
REFER TO THE PRESERVE  
PHASE 2 PLANS

STA. 1+24.00  
FORCE MAIN

STA. 1+63.25  
FORCE MAIN

LOT 19, BLOCK 0  
THE PRESERVE, PHASE 3  
OPEN SPACE & DRAINAGE ROW

THESE CONSTRUCTION PLANS WERE PREPARED  
UNDER THE RESPONSIBLE SUPERVISION OF  
M. NAIM UDDIN KHAN, REGISTERED PROFESSIONAL  
ENGINEER NO. 87776

THE SEAL APPEARING ON THIS  
DOCUMENT WAS AUTHORIZED BY  
MD. NAIM UDDIN KHAN, # 87776

DATE: 3/15/16

A. HANNA SURVEY, ABSTRACT NO. 86  
J. L. JONES SURVEY, ABSTRACT NO. 124  
CITY OF ROCKWALL, ROCKWALL COUNTY, TEXAS

ELAND ENERGY INC.  
DALLAS, TEXAS 75206  
214-388-0061

**Winkelmann & Associates, Inc.**  
CONSULTING CIVIL ENGINEERS & SURVEYORS  
6500 HILLCREST BLVD., SUITE 100  
DALLAS, TEXAS 75230  
(214) 498-7999 FAX

PROJECT NO. : 40602.01

NO.	DATE	REVISION	APPROVED

**THE PRESERVE LIFT STATION  
DIMENSIONAL CONTROL & PAVING PLAN**

Scale: 1"=5'  
Designed By: MK  
Drawn By: MK  
Checked By: FEM  
FIN: 3406023LPTIDWJ View:  
Project No.: 40602.01