




A ENTRY COLUMN & WALL
 FINAL DESIGN TO BE DETERMINED SCALE: 1/2" = 1'-0"

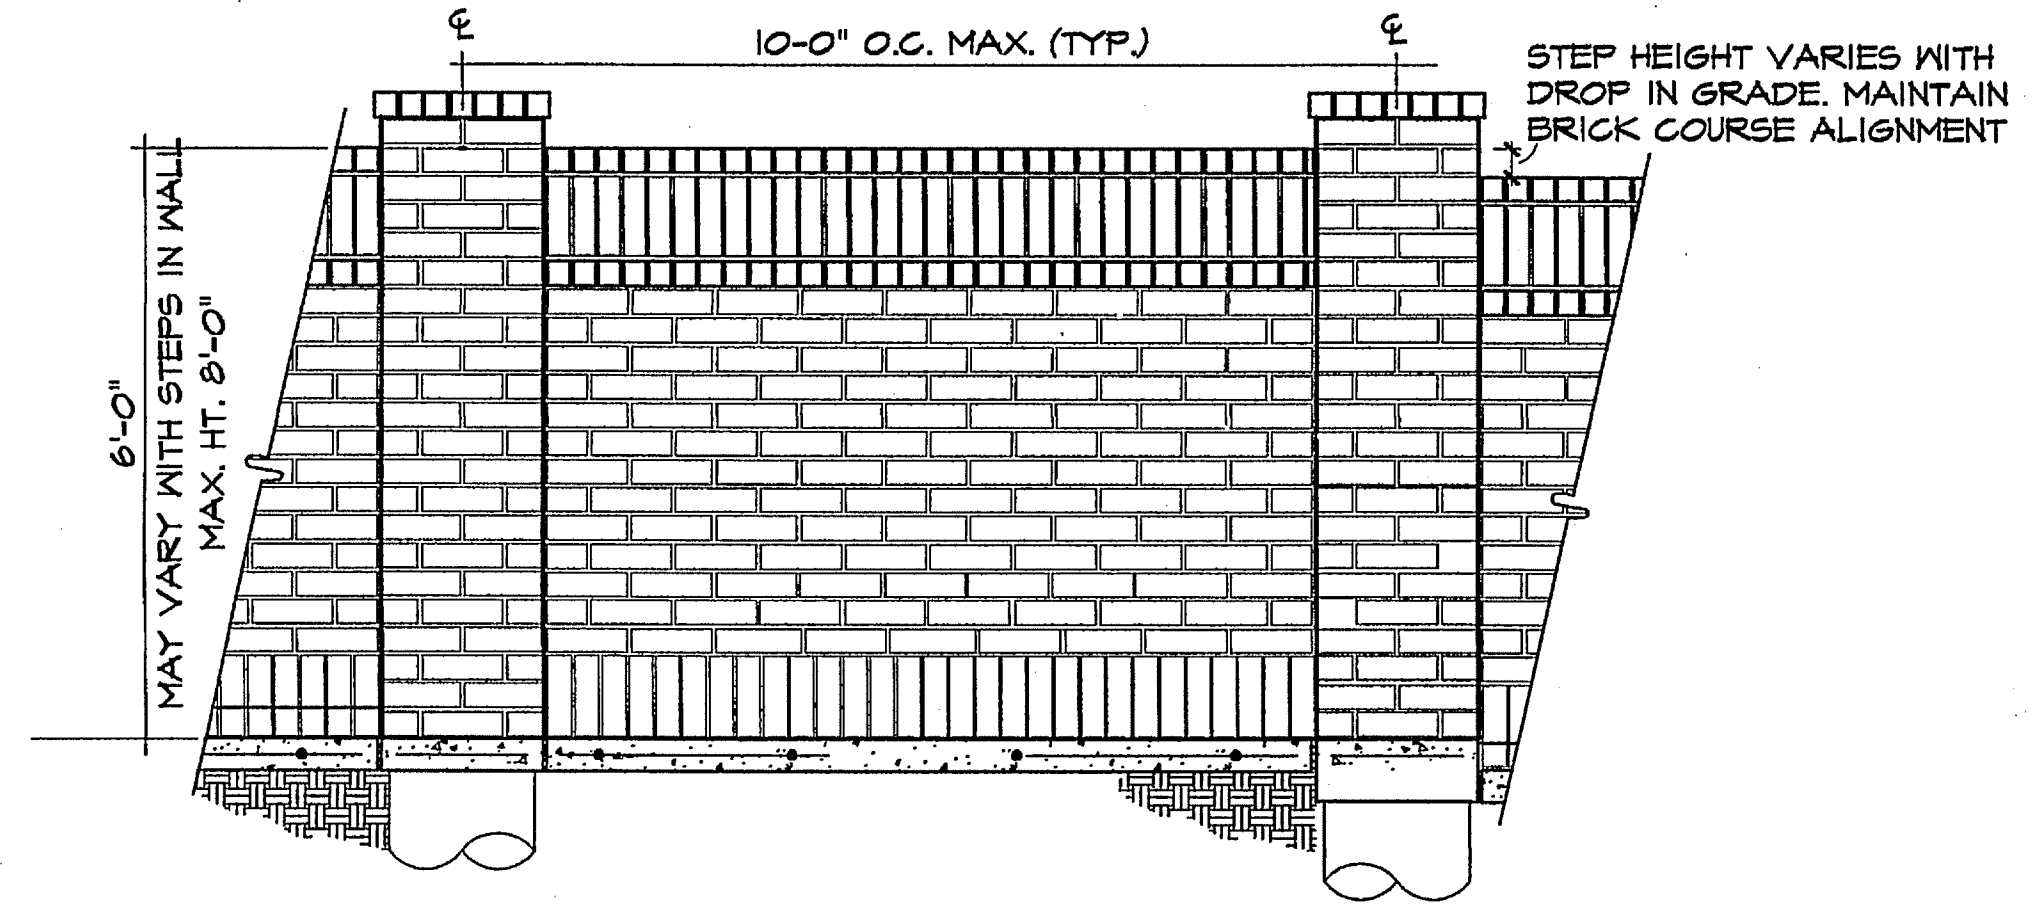

B BRICK SCREEN WALL ELEVATION
 FINAL DESIGN TO BE DETERMINED SCALE: 1/2" = 1'-0"

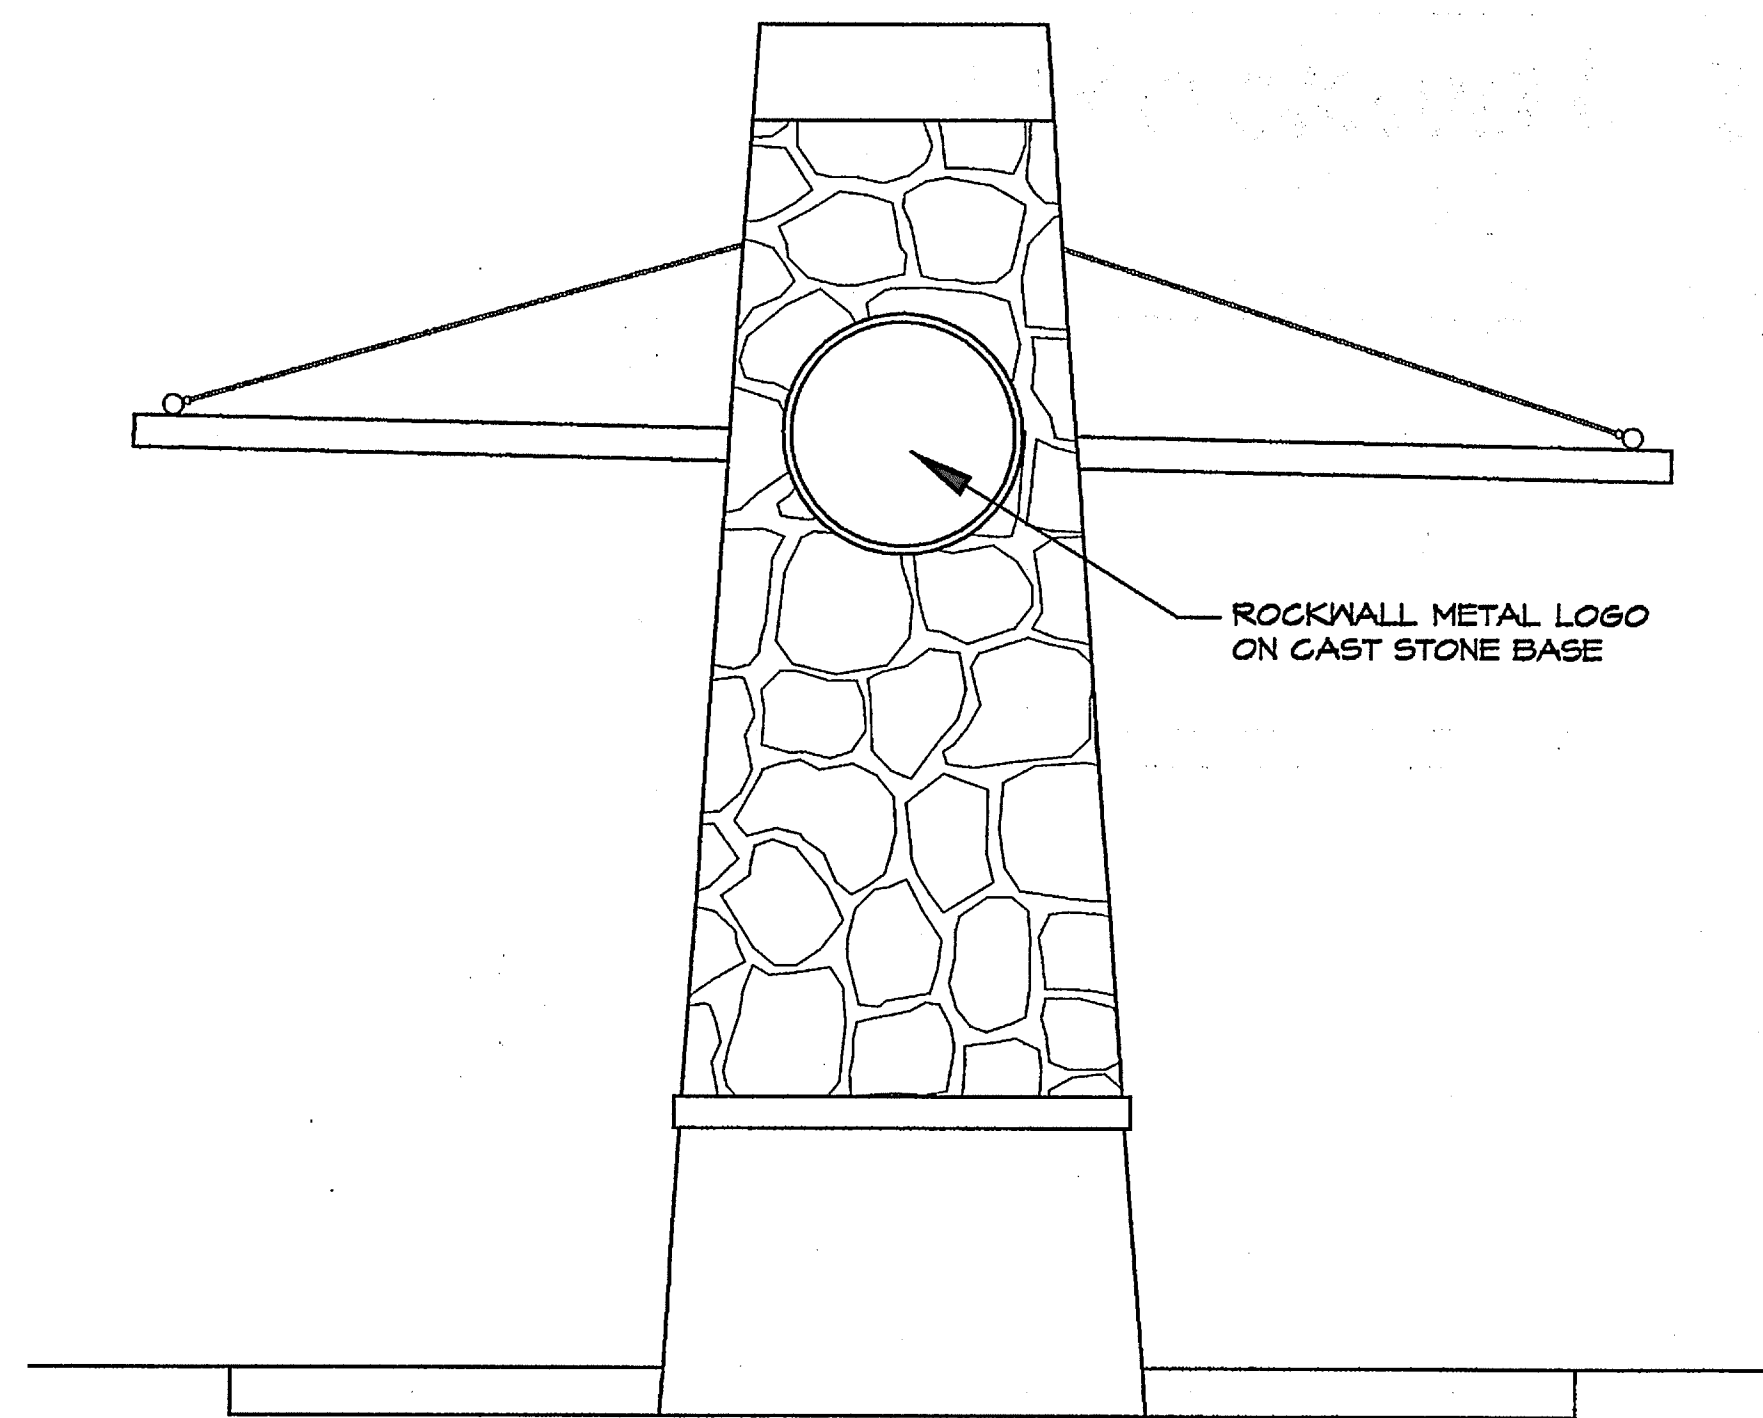

B REST STOP - PHASE I
 SCALE: 1/2" = 1'-0"

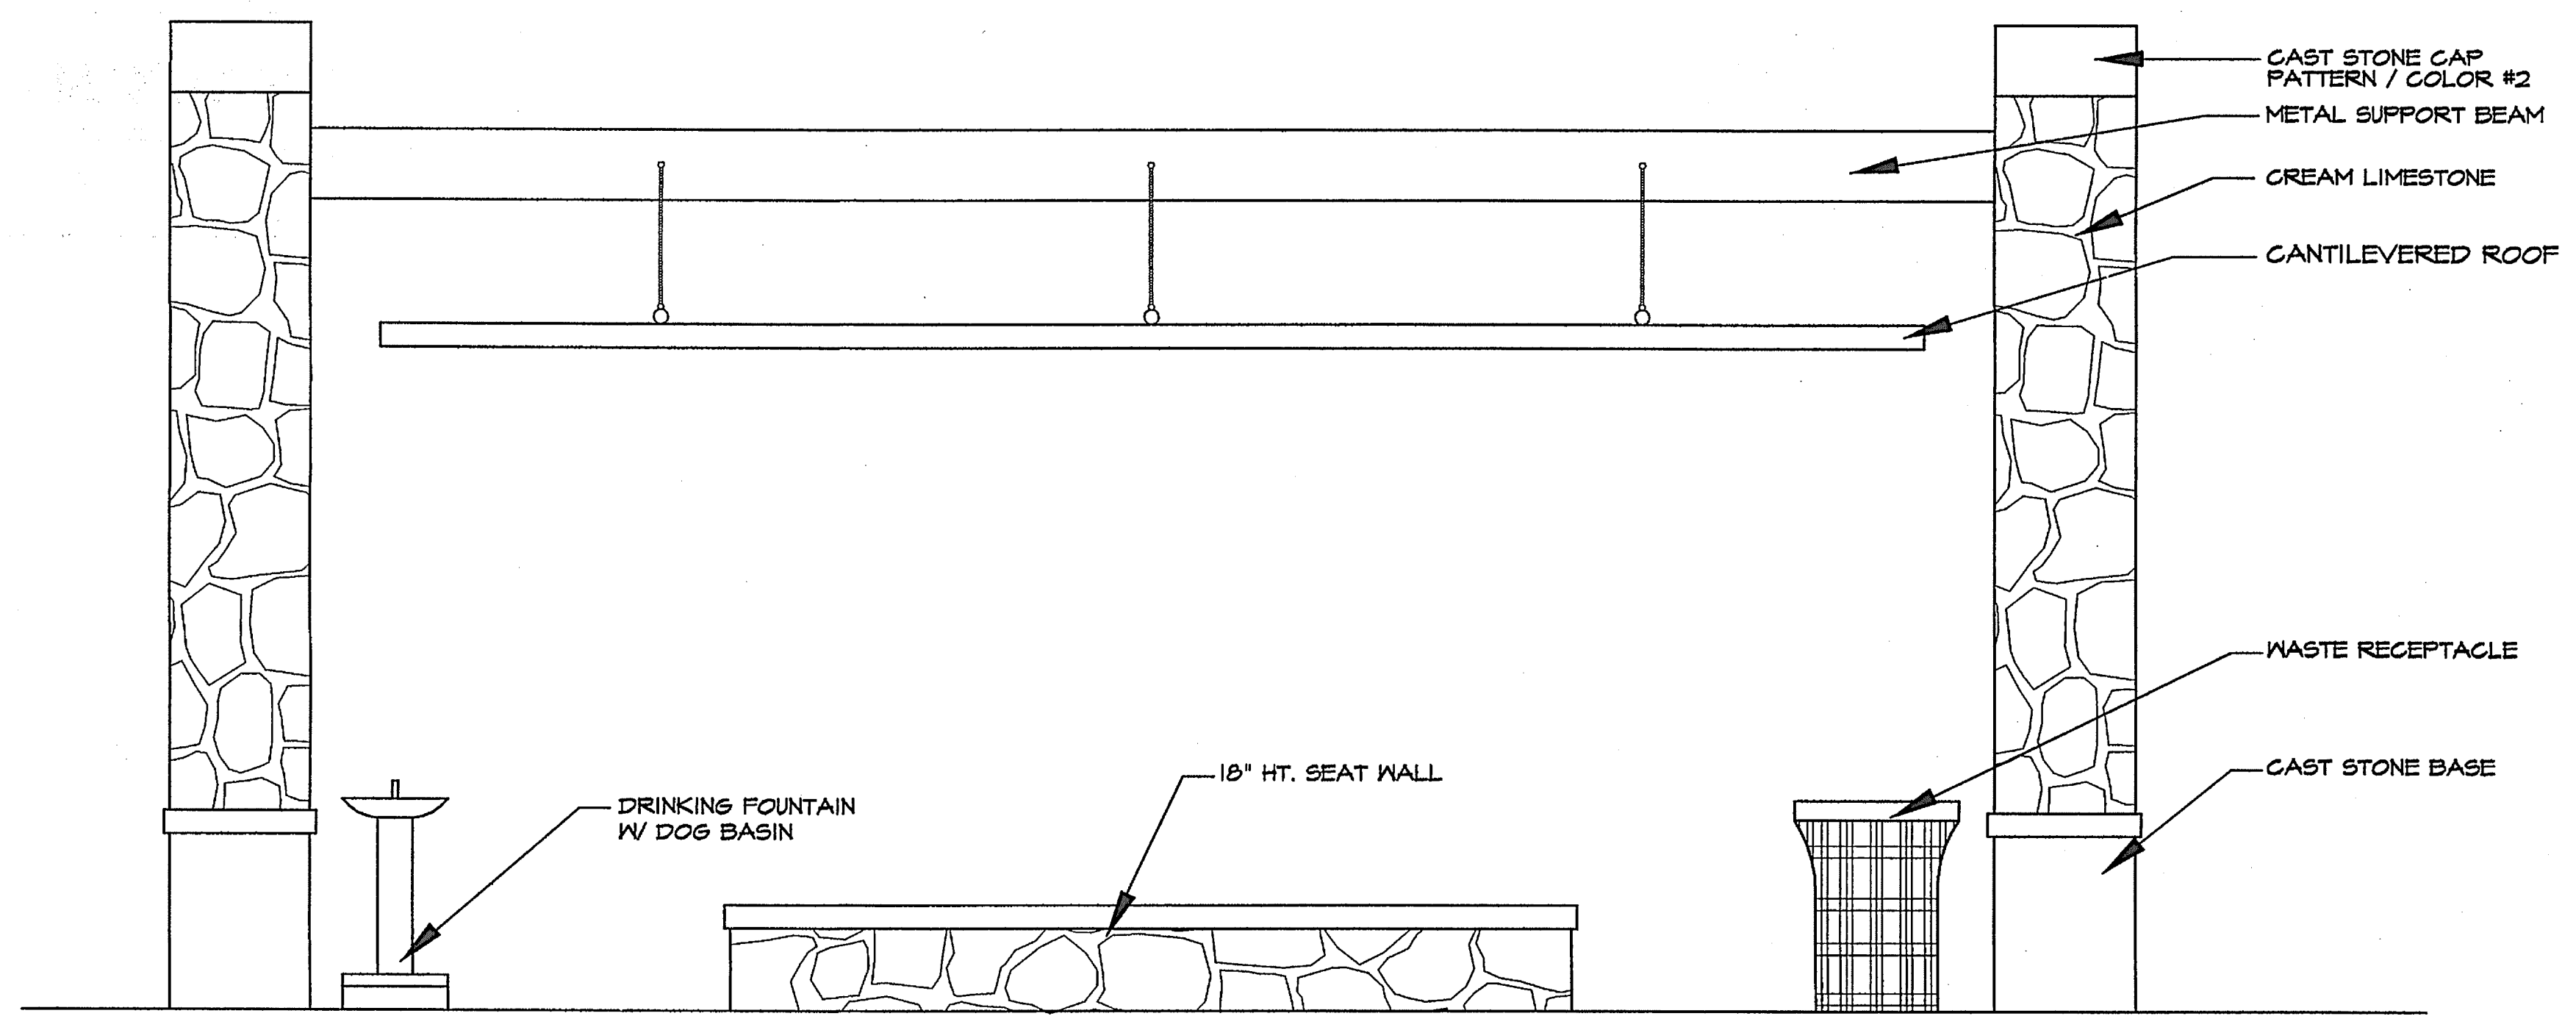


C REST STOP - PHASE I
 SCALE: 1/2" = 1'-0"

#	Revisions:	Date:

Issued For:
CONSTRUCTION
 Job No.
 13138
 Scale
 Drawn By:
 JDS
 Date
 9-2-2014

Rockwall Downes
 Phase 1, 2 & 3
 Rockwall Texas

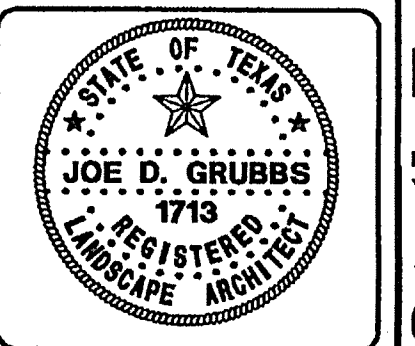

Site Plan
Details

Sheet Title:

Sheet Number:
SP3
 of SP3 Sheets

SP2014-014