


F.M. ROAD NO. 549

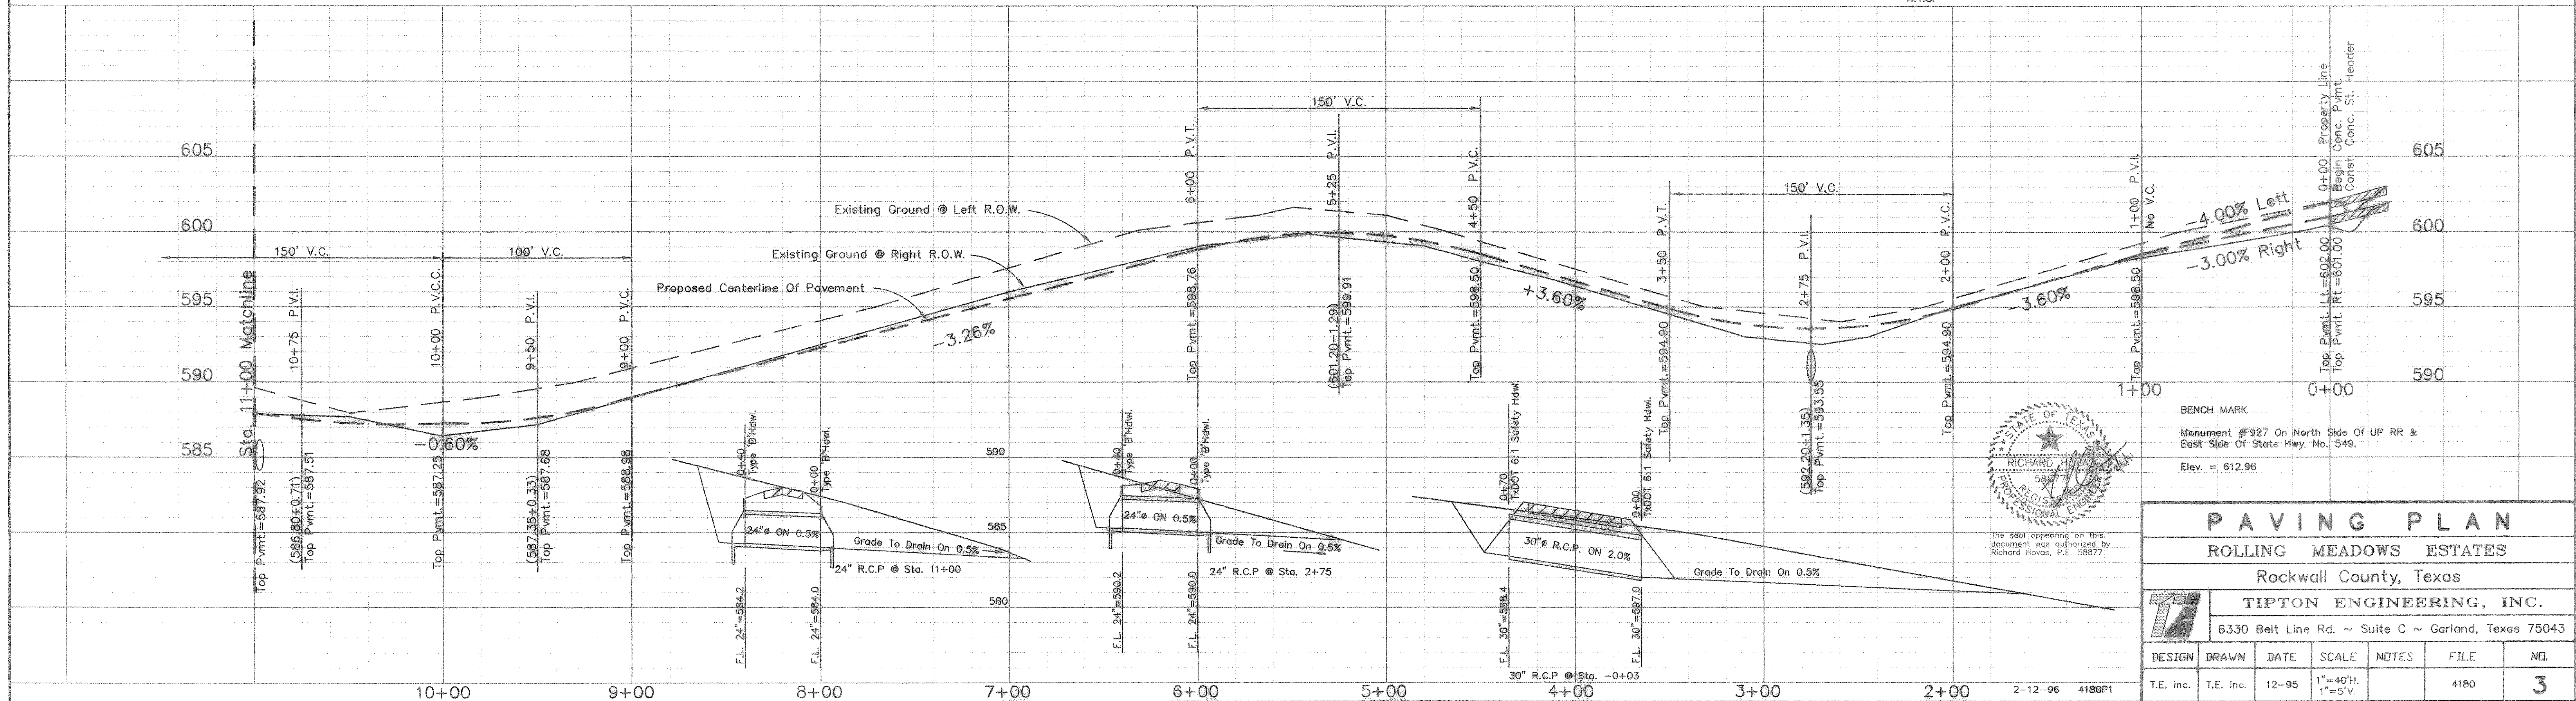

PAVING PLAN
ROLLING MEADOWS ESTATES
 Rockwall County, Texas
TIPTON ENGINEERING, INC.
 6330 Belt Line Rd. ~ Suite C ~ Garland, Texas 75043

DESIGN	DRAWN	DATE	SCALE	NOTES	FILE	NO.
T.E. Inc.	T.E. Inc.	12-95	1"=40'H. 1"=5'V.		4180	3

2-12-96 4180P1