




COLOR SCHEDULE "A3.1"			COLOR SCHEDULE "A3.1" (CONT.)			COLOR SCHEDULE "A3.1" (CONT.)			COLOR SCHEDULE "A3.1" (CONT.)		
CODE	MANUF.	COLOR	CODE	MANUF.	COLOR	CODE	MANUF.	COLOR	CODE	MANUF.	COLOR
PT1	ICI DULUX	Dark Green Ext. Acrylic S/G 2405-0400 Custom Match	PT6	ICI DULUX	Flat Black G3 Base 4300-9990	Q11	Dal-Tile	Red Suretread	PL1	Navemor	Block Textured
PT2	ICI DULUX	Clear Sealer TWP	PT7	ICI DULUX	Black High Glass 4368-9990	Q12	Dal-Tile	Commercial Red (Abrasive)	PL2	Navemor	Verde Pelina Super Matte
PT3	ICI DULUX	Straosphere-Exterior Acrylic S/G 2406-0100 #727	PT8	ICI DULUX	White High Hiding Interior Latex S/G 1416 #2013	Q13	American Clean	Teal	PL3	Navemor	Solid White Textured
PT4	ICI DULUX	Flat Black	PT9	ICI DULUX	Golden Wheat Interior Latex S/G Custom Mix	Q14	American Clean	Claret			
PT5	ICI DULUX	Amber Gold - Ext Flat Acrylic Flat 2210-0300 Custom Mix	PT10	ICI DULUX	Galvanized Metal Primer 4120	WS1	ICI DULUX	Barned Cherry 1700-0500 Custom Mix			
PT5A	ICI DULUX	Cotton Bowl - Ext Flat Acrylic Flat 2210-0110 Custom Mix	PT11	ICI DULUX	Almond Brown Exterior Acrylic S/G 2404-0500 10Y06/100	WS2	ICI DULUX	Hawthorne Green 2710-0500			

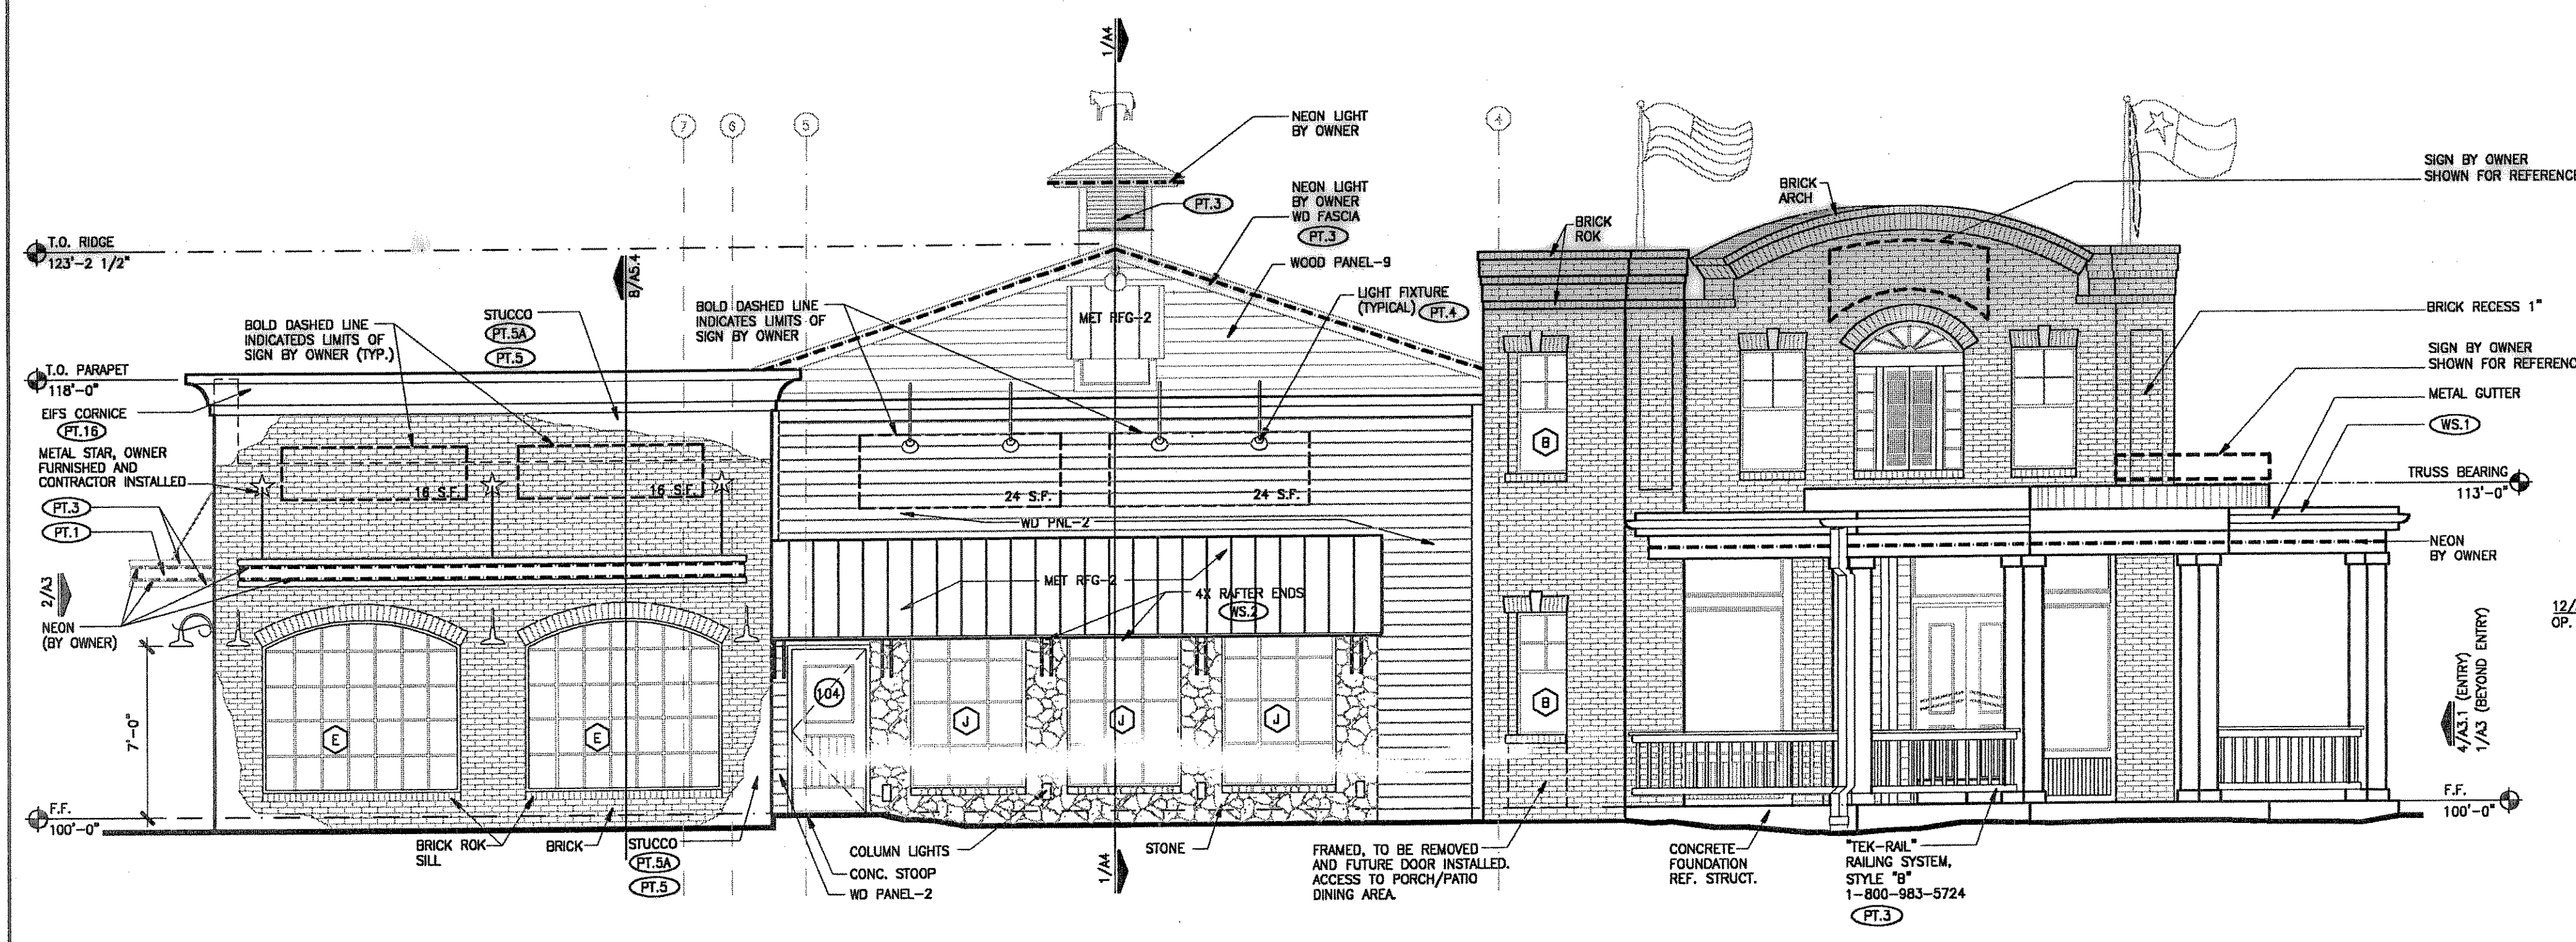


1 EAST ELEVATION
A3.1 SCALE: 1/4"=1'-0"

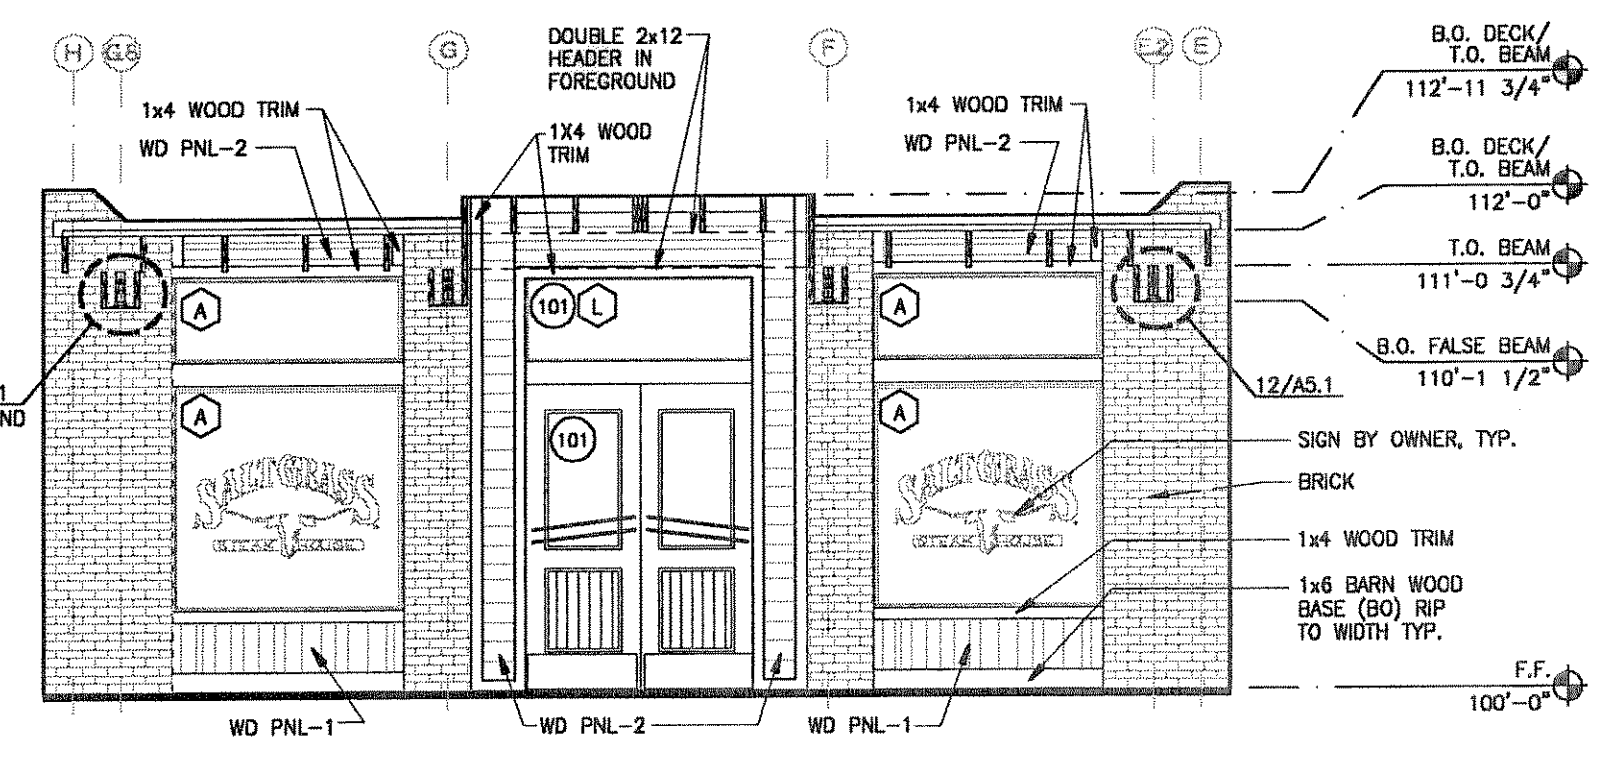

2 ELEVATION INSIDE PORCH
A3.1 SCALE: 1/4"=1'-0"

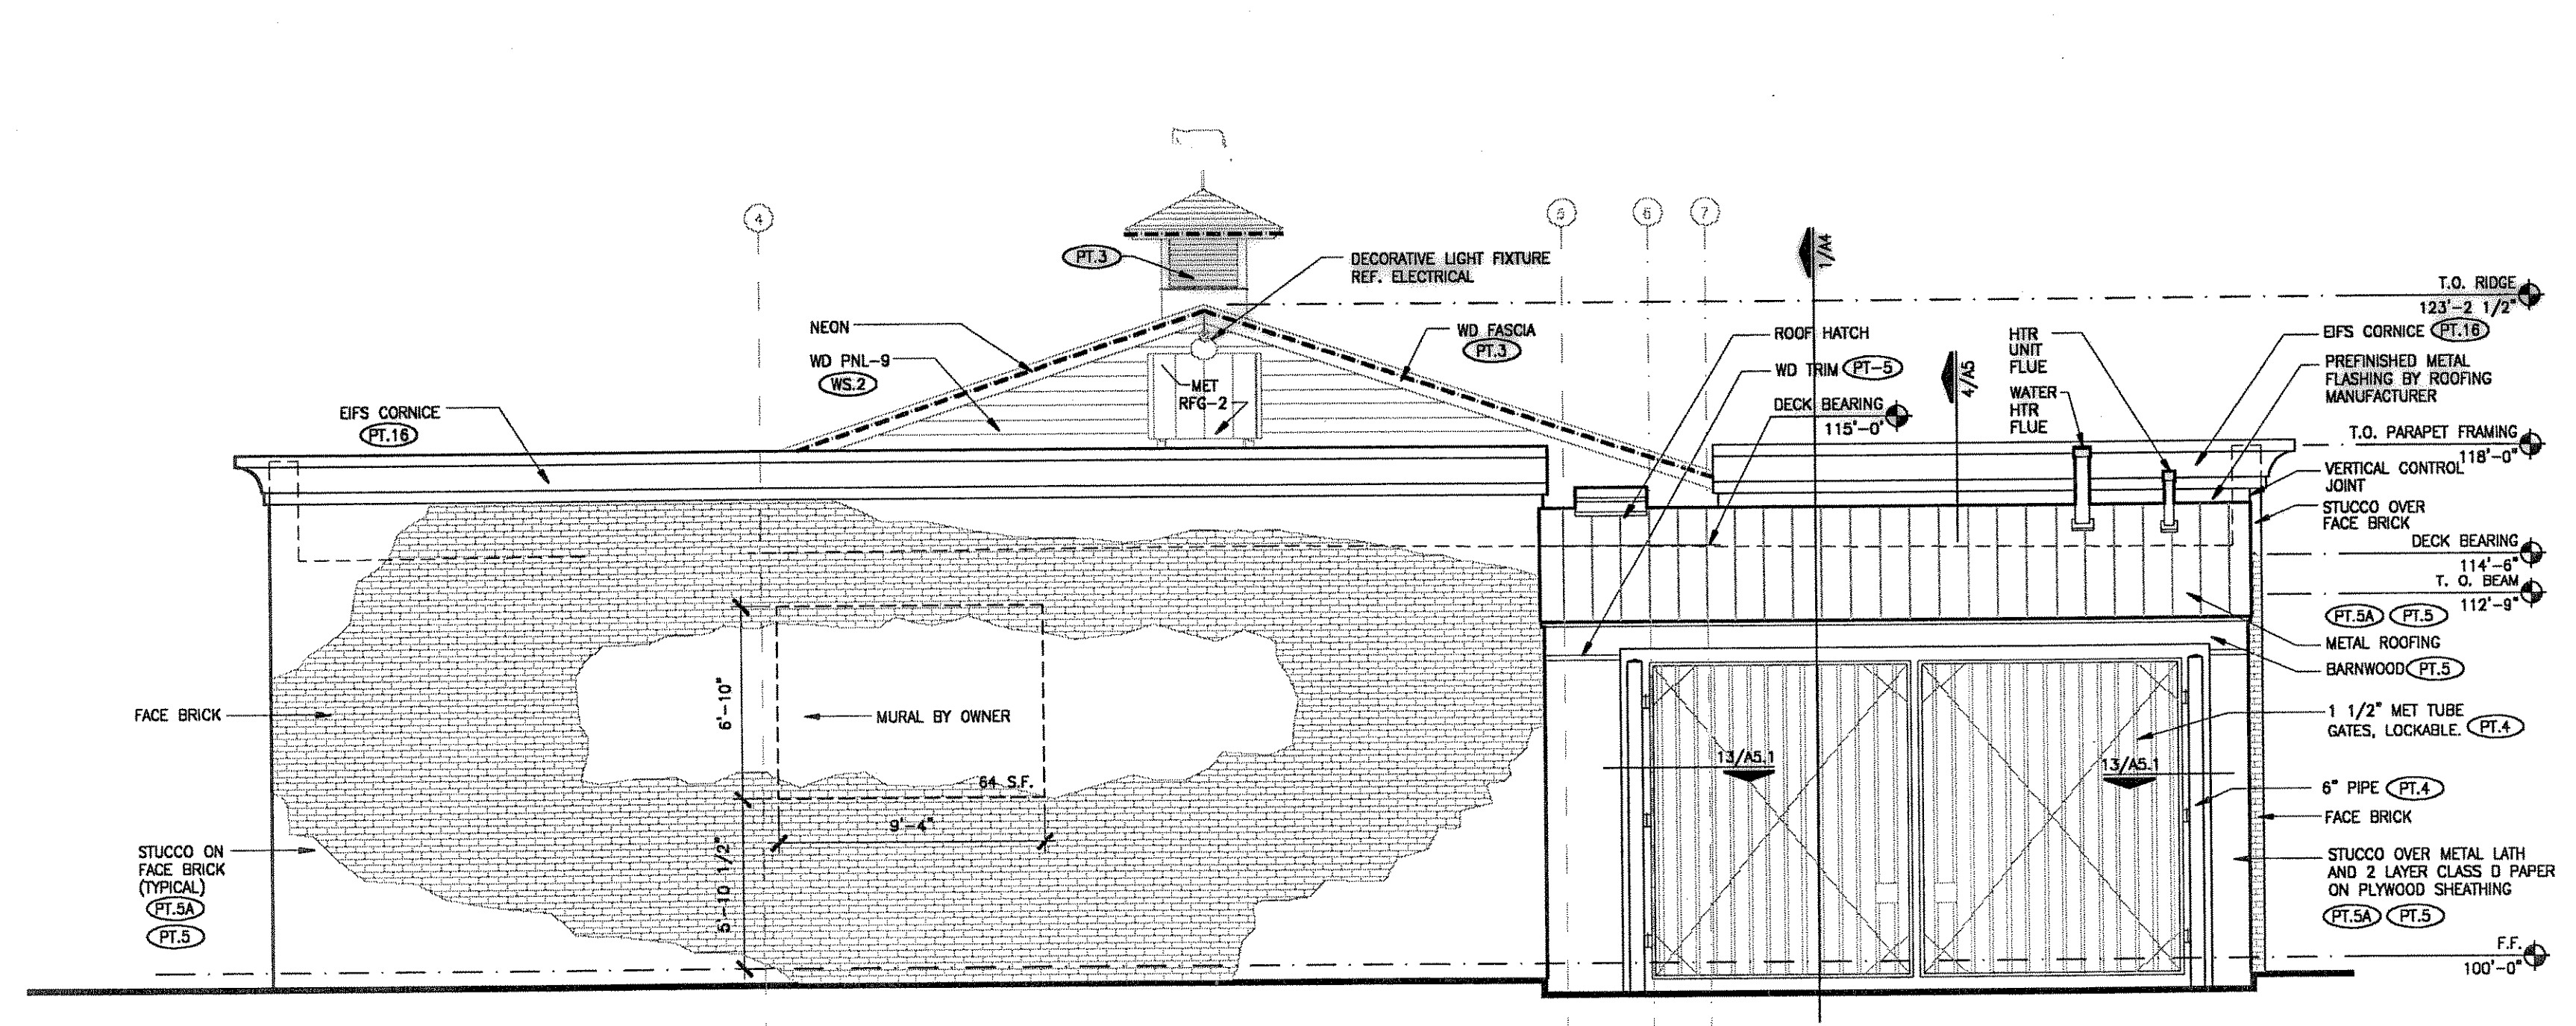

3 WEST ELEVATION
A3.1 SCALE: 1/4"=1'-0"

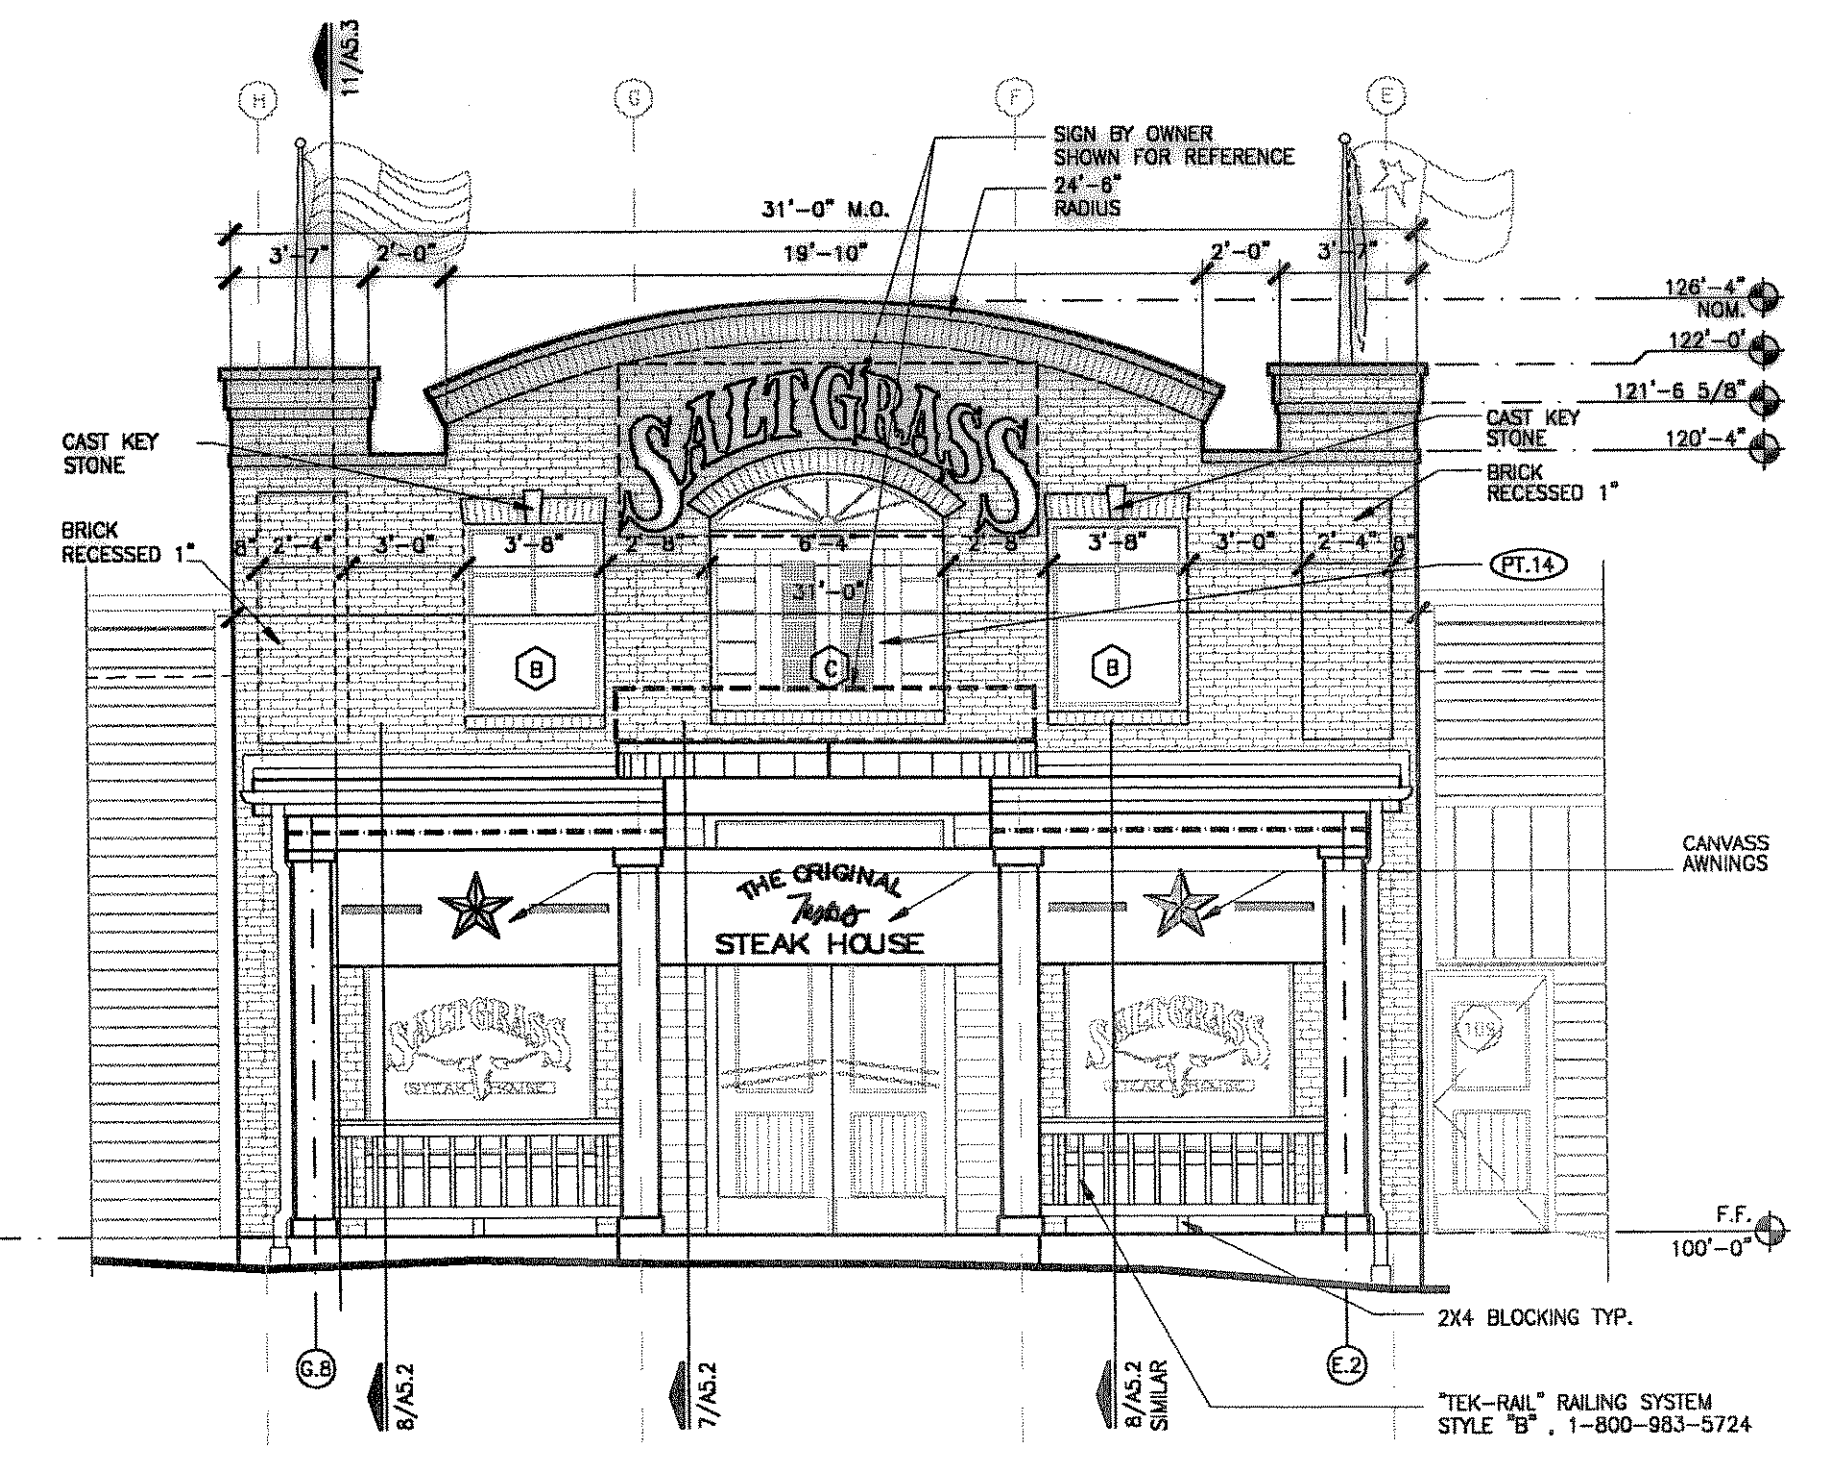

4 NORTHEAST ELEVATION
A3.1 SCALE: 1/4"=1'-0"

CONTRACTOR SHALL VERIFY ALL CONDITIONS AND DIMENSIONS AT THE JOB SITE AND NOTIFY THE ARCHITECTS OF ANY DIMENSIONAL ERRORS, OMISSIONS OR DISCREPANCIES BEFORE BEGINNING OR FABRICATING ANY WORK - DO NOT SCALE DRAWINGS.


THESE DOCUMENTS, THE IDEAS AND THE DECISIONS INCORPORATED HEREIN ARE THE PROPERTY OF SALTGRASS, INC. AND ARE NOT TO BE REPRODUCED OR TRANSMITTED IN ANY MANNER WITHOUT WRITTEN AUTHORIZATION OF SALTGRASS, INC.

SALTGRASS STEAK HOUSE

9039 HWY FERRYWAY SUITE 250
HOUSTON, TX 77044
PHONE: 713-461-6611
FAX: 713-300-2066

STEAK HOUSE

SALTGRASS
1-30 & HORIZON
ROCKWALL, TEXAS

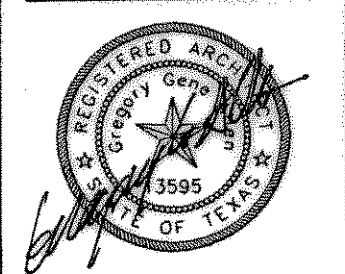

DATE SCALE: 06 12 00
REGISTRATION EXPIRES: 7/31/01

NO.	DATE	DESCRIPTION
1	06/12/00	PRELIMINARY PERMIT SUBMITTAL
2	06/12/00	ISSUE FOR PERMIT

ISSUE DATE: 04/24/00
ISSUED FOR:
PERMIT: 06/12/00
ADA
BID
CONST.
DRAWN BY: VFB
CHECKED BY:
SQ. Q.C. BY:
DATE:
VERSION:

BUILDING ELEVATIONS
A3.1