
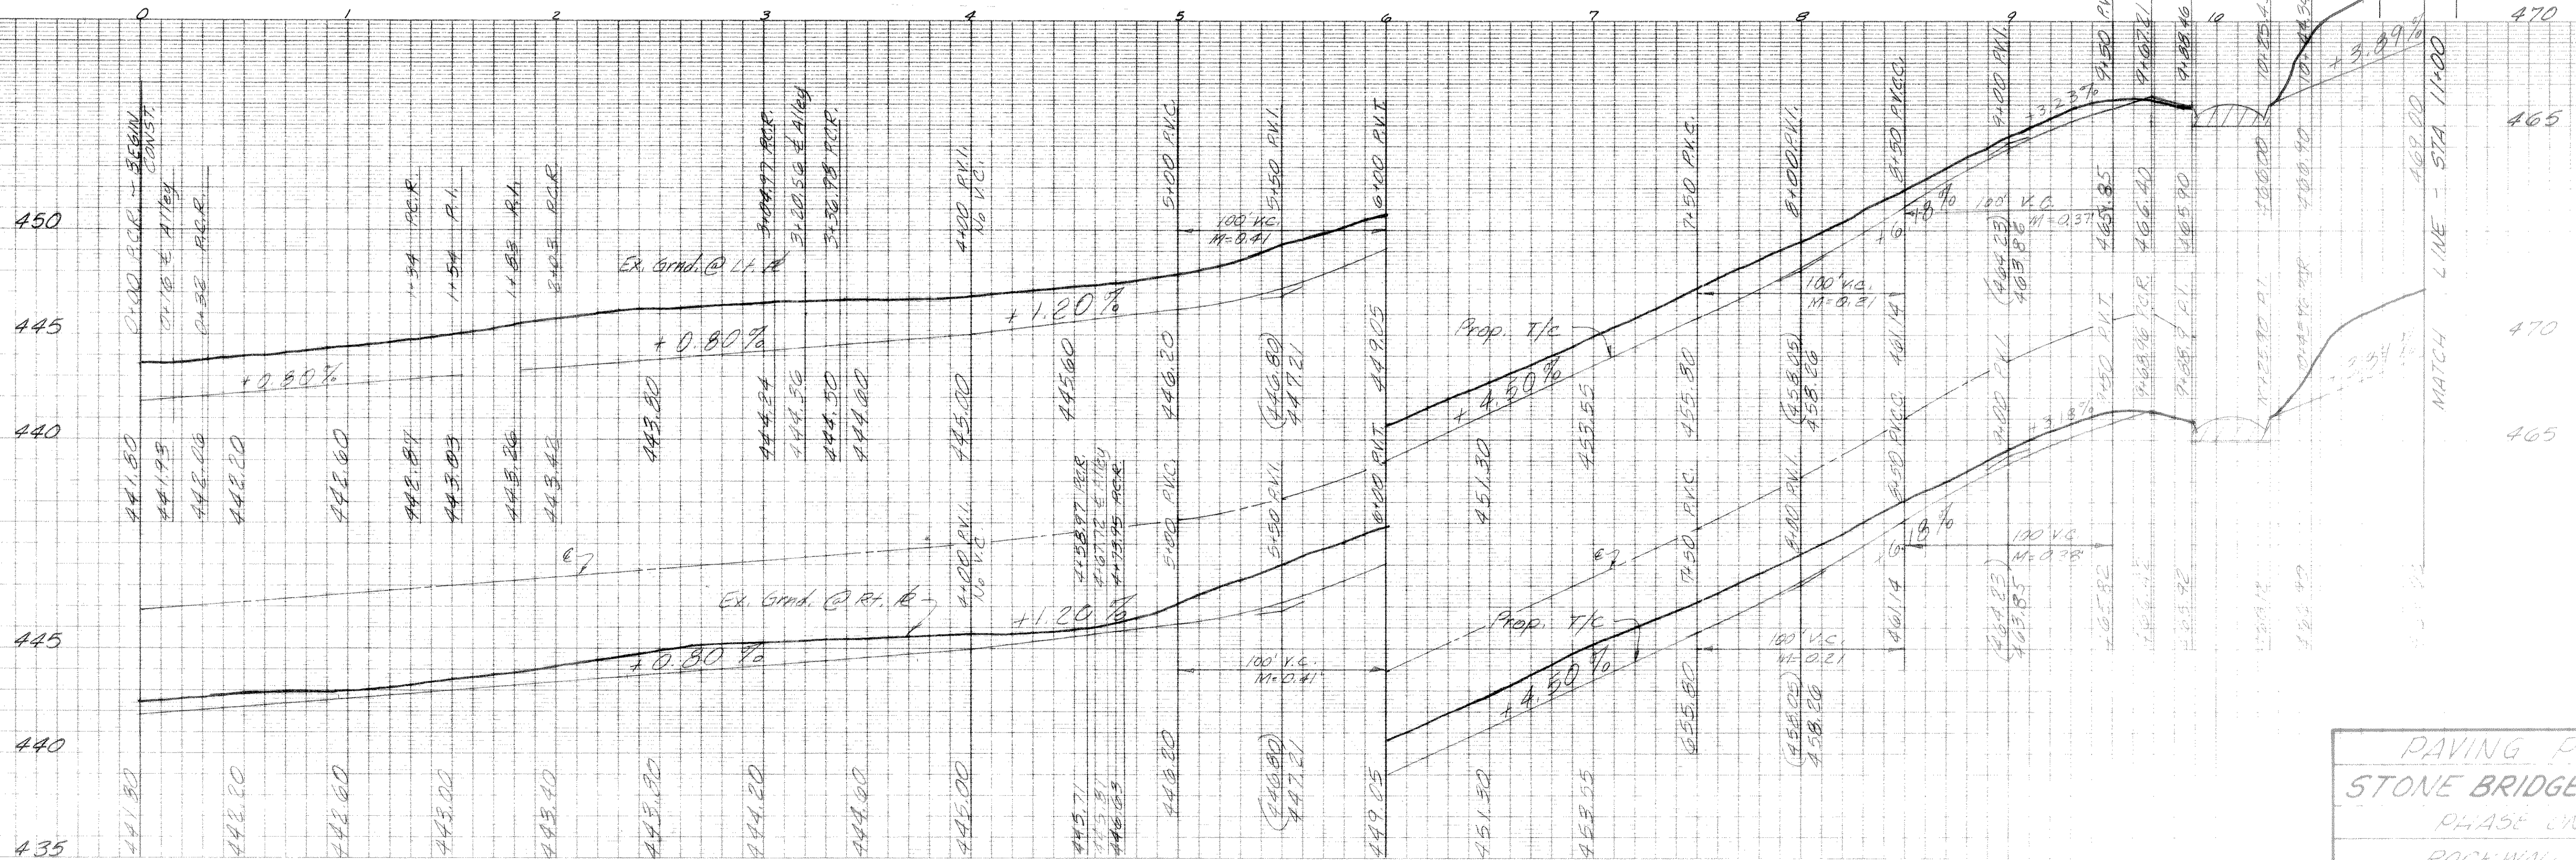


- NOTES:
1. All construction performed shall be in accordance with City of Rockwall ordinances and specifications.
 2. Locations of all existing facilities, i.e. pipelines, cables, electricity, telephone, etc., shall be verified in the field by the contractor. It shall be the responsibility of the contractor to notify the proper agencies prior to construction.

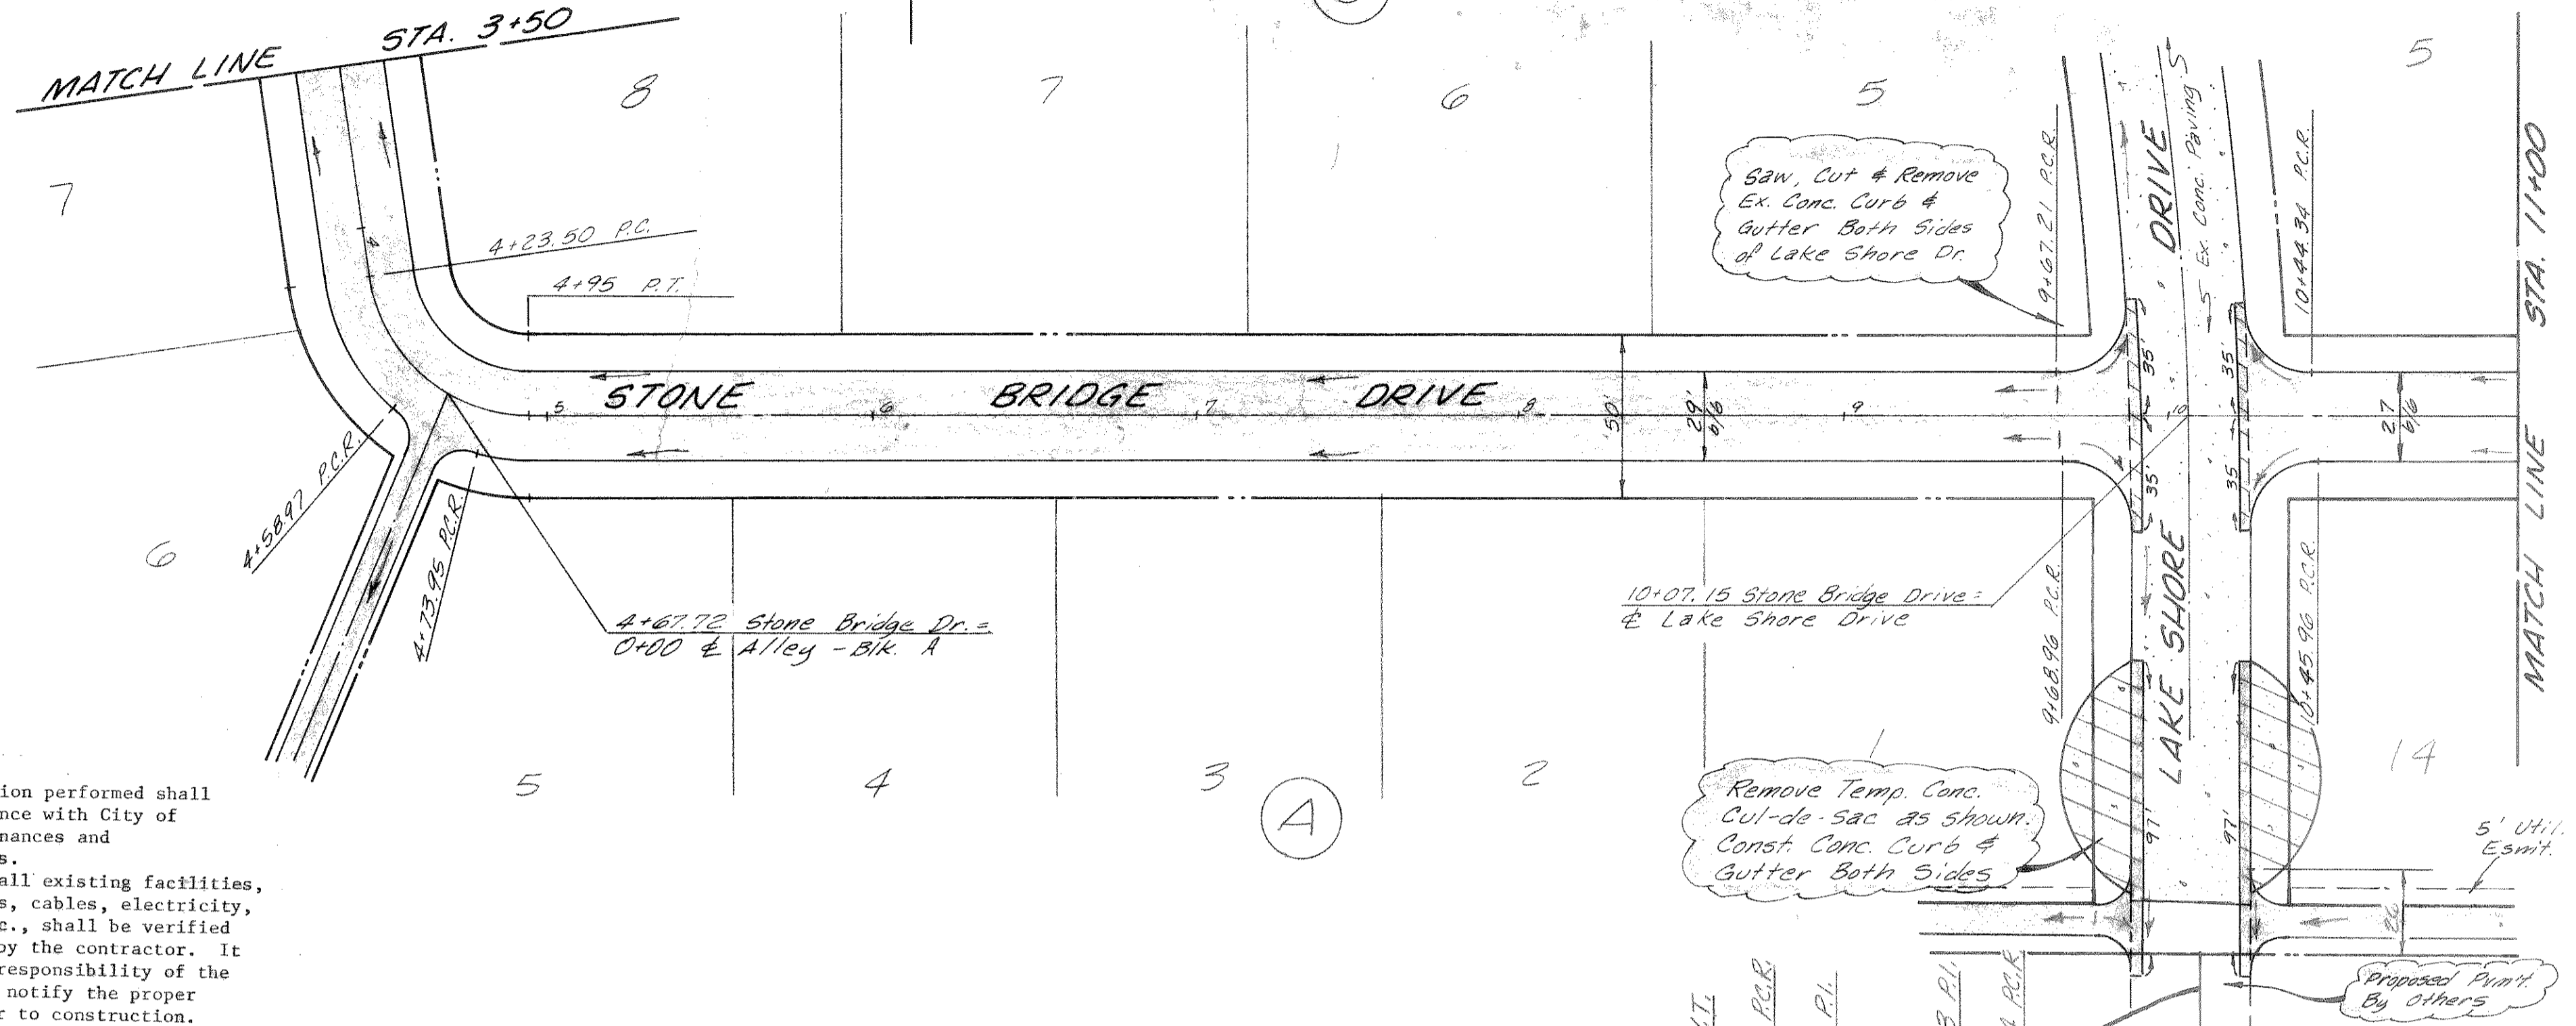

NO. 1265—PLAN PROFILE PLATE A
"CLEARPRINT PAPER CO."
MADE IN U.S.A.

BENCH MARK: Top of Existing Sprinkling
Rill, at South Property Line,
West Side Lake Shore Drive
Elev. 468.86

PAVING PLANS						
STONE BRIDGE MEADOWS						
PHASE ONE						
ROCKWALL, TEXAS						
THREADGILL-DOWDEY and ASSOCIATES						
CONSULTING ENGINEERS DALLAS, TEXAS						
DESIGN	DRAWN	CHECKED	DATE	SCALE	JOB	SHEET
ARW	RE	JCH	10-76	1/8"=1'-4"	456-E	