




01 ENTRY SIGNAGE
SCALE: NTS

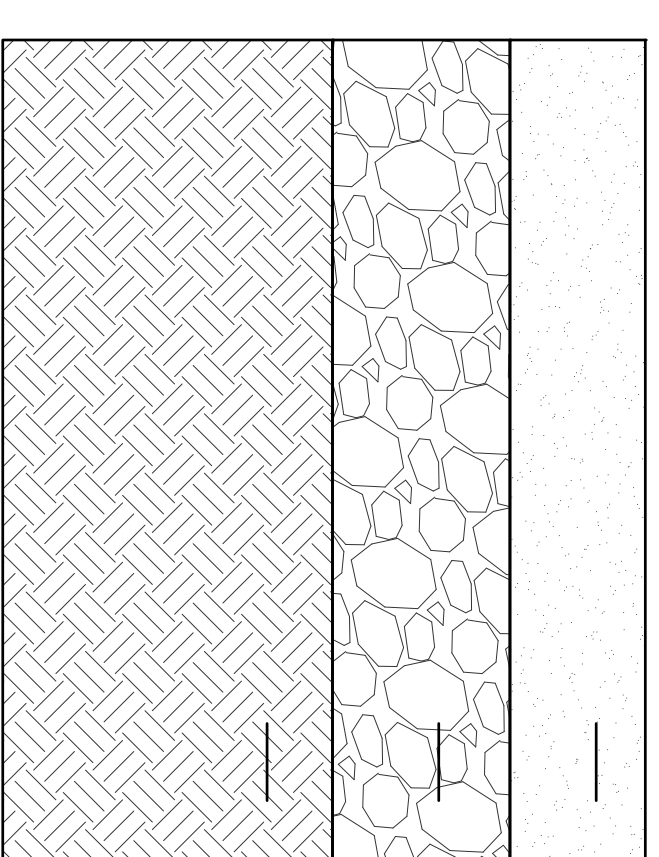


02 STABILIZED DECOMPOSED GRANITE
SCALE: NTS

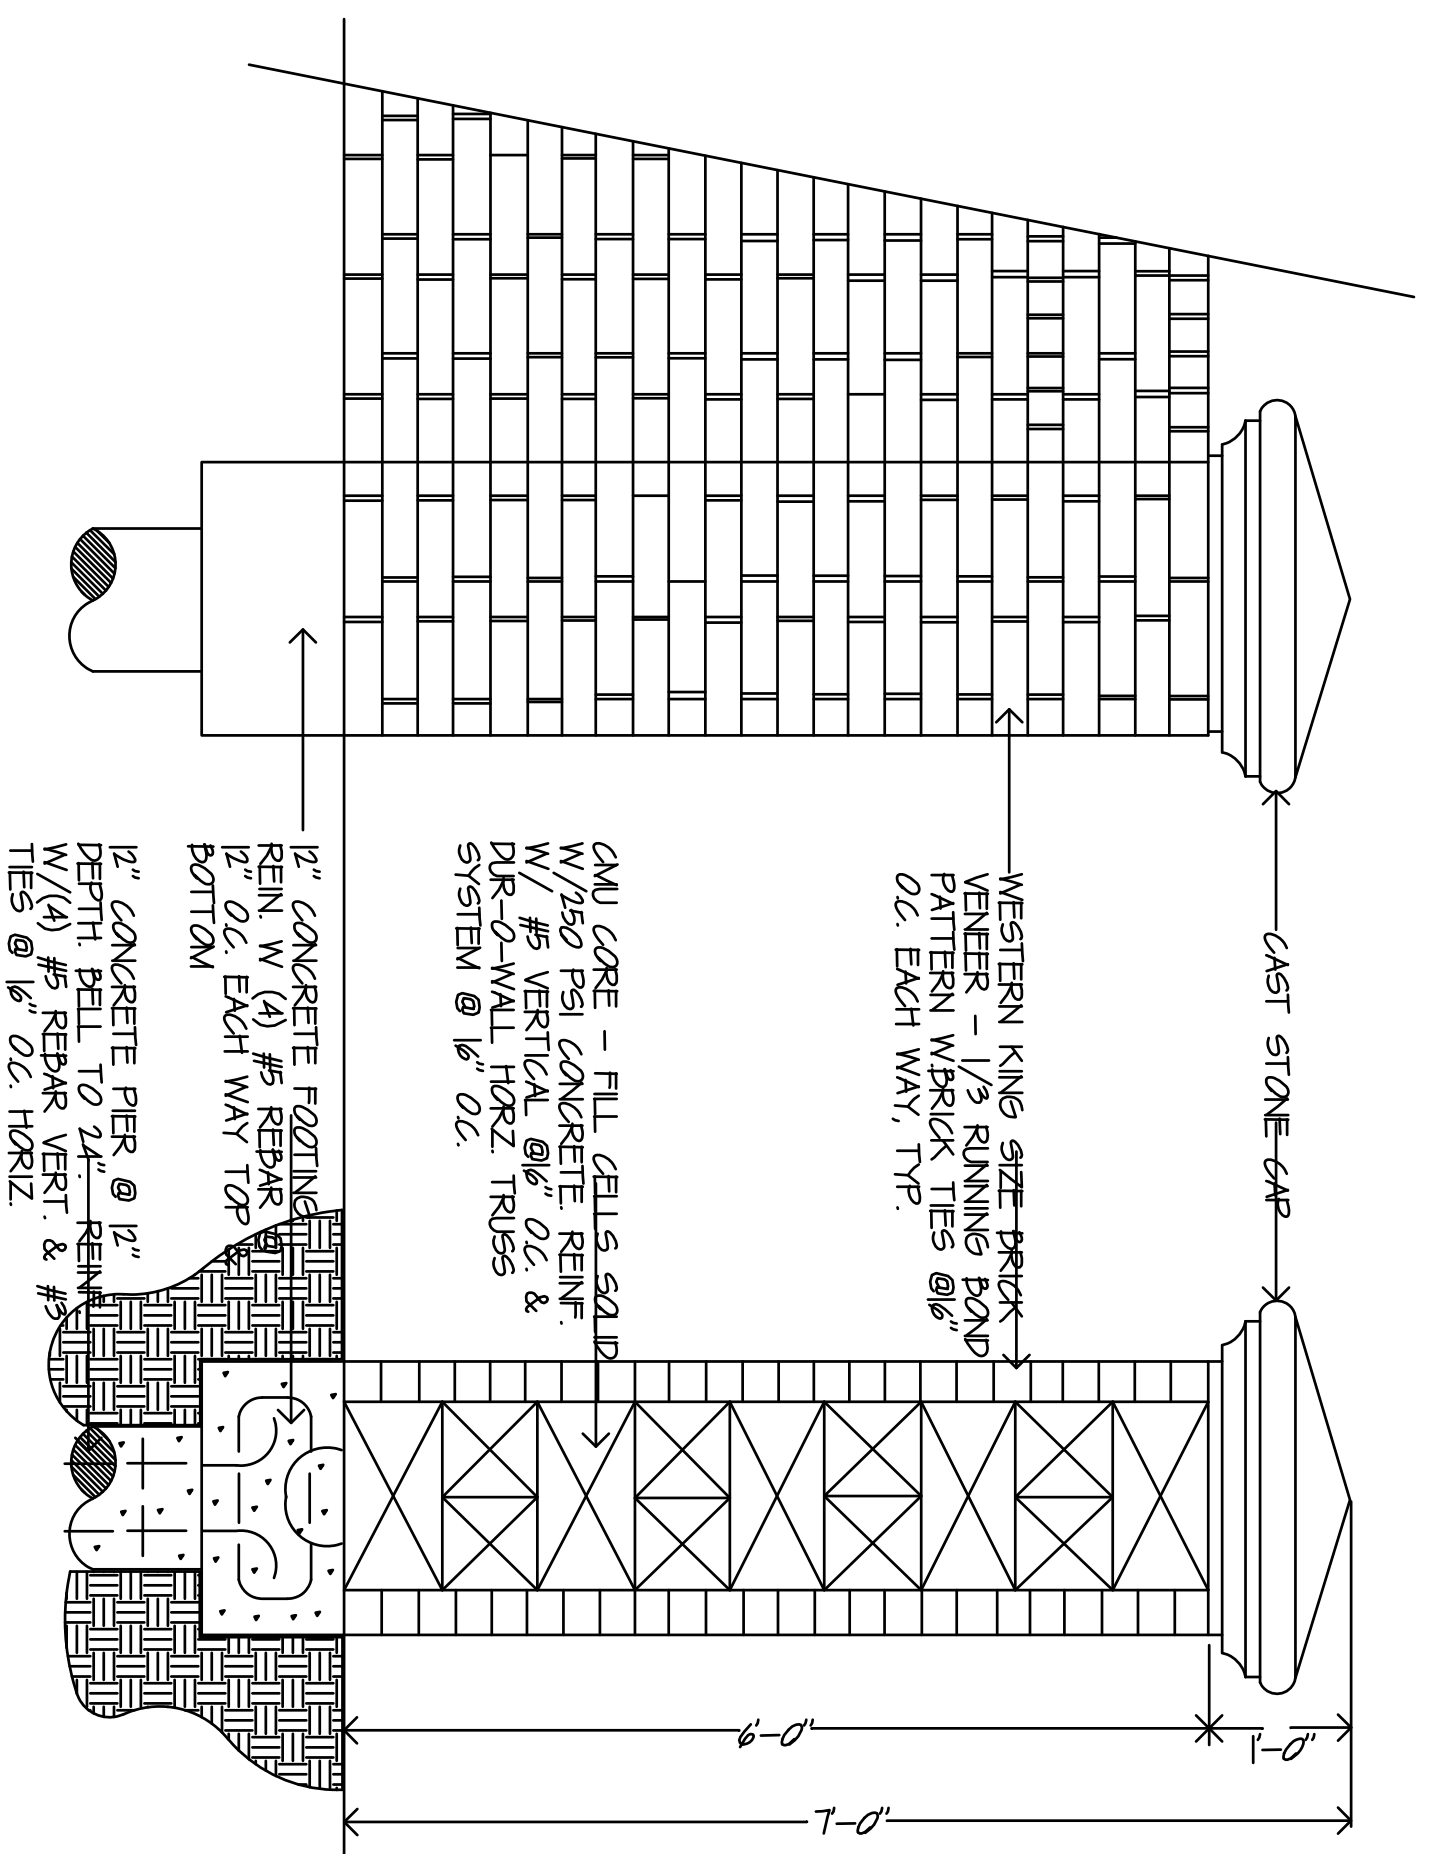

03 BRICK COLUMN ELEVATION/SECTION
SCALE: NTS

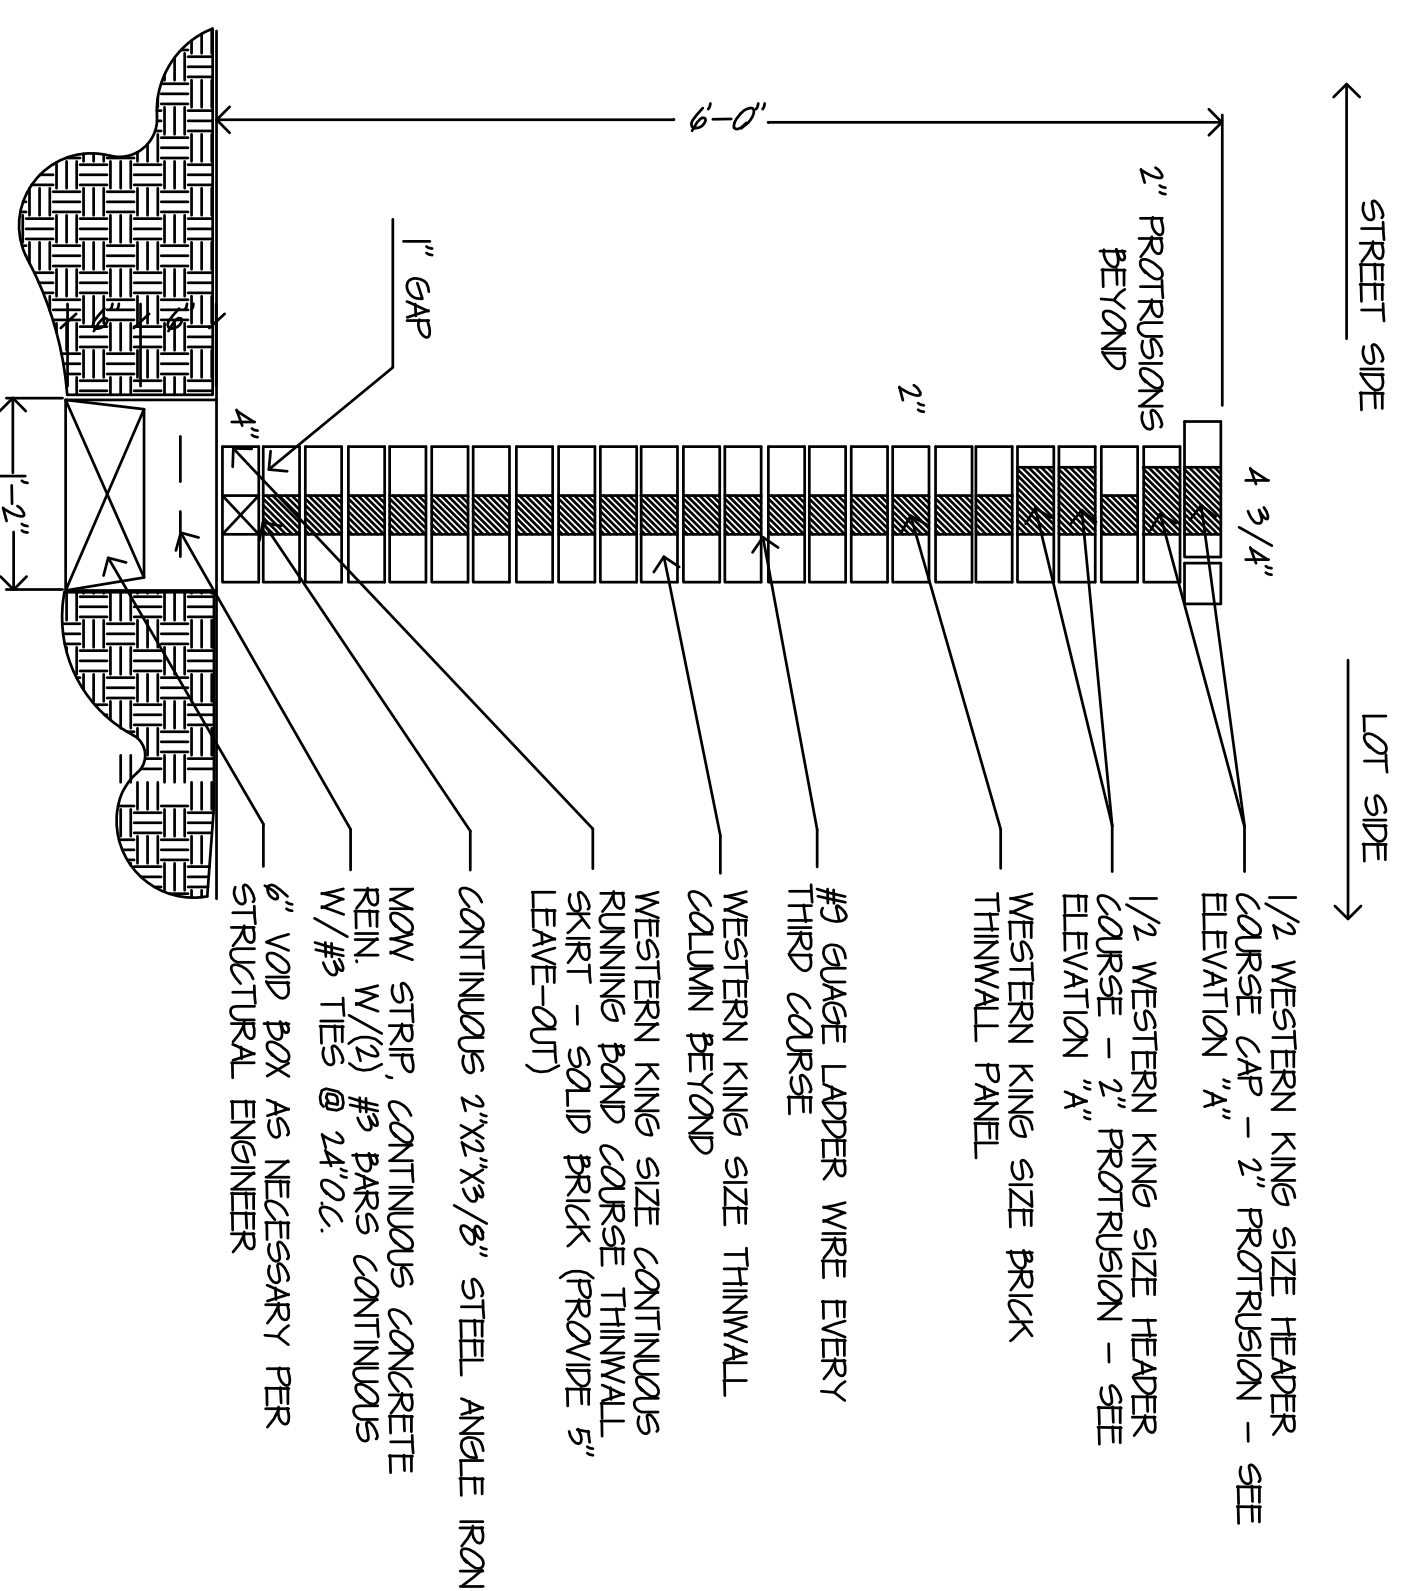

04 BRICK THINWALL SECTION
SCALE: NTS

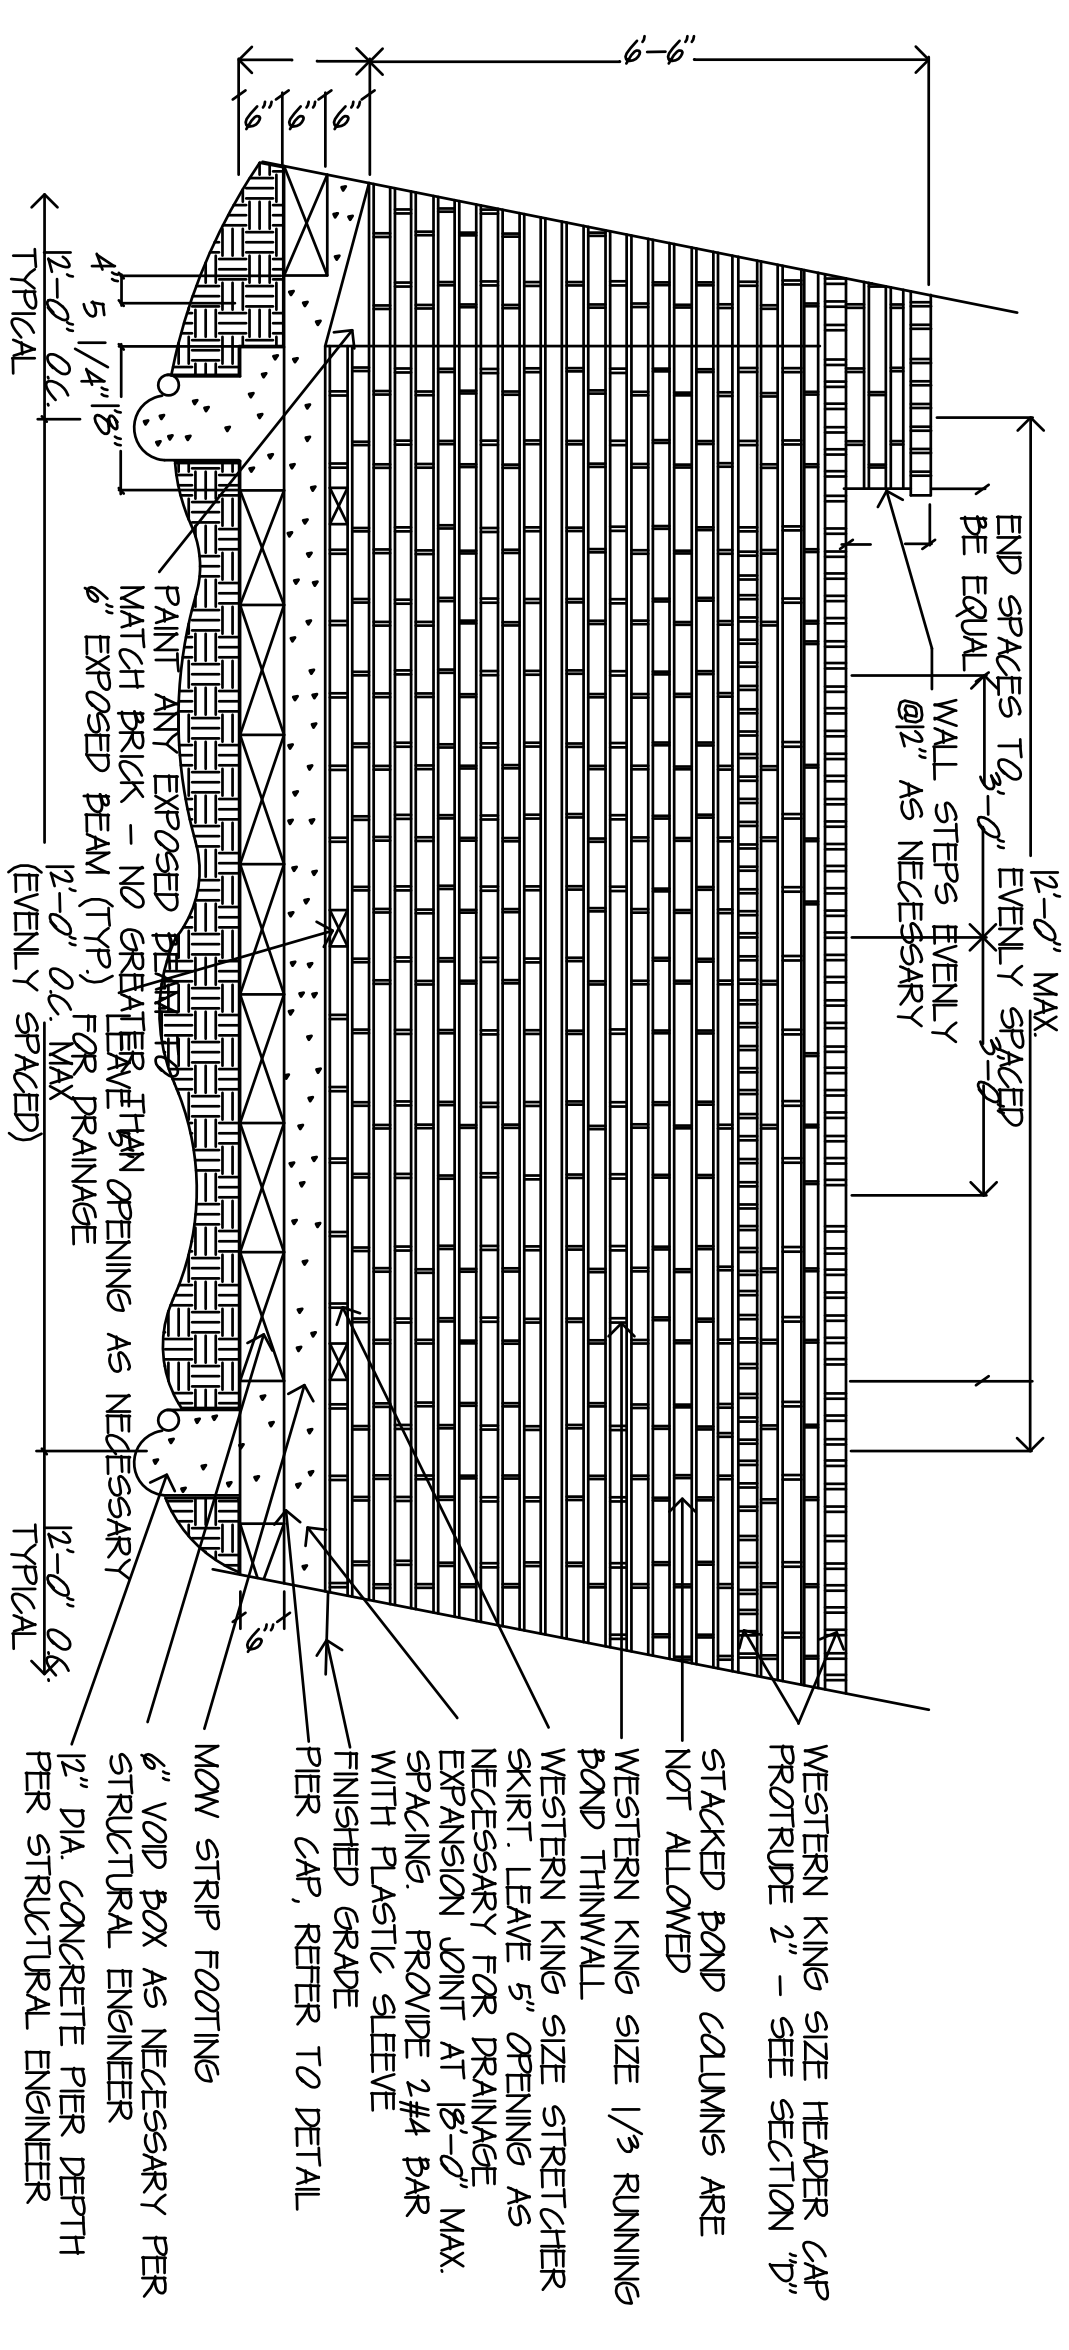

05 BRICK THINWALL ELEVATION
SCALE: NTS

ELEVATIONS & DETAILS

The Standard

Goliad St. & Justin Rd.
Rockwall, Texas

10016
Project Status
2016/12/28
Revisions
No. Date



JCL
J. CAMILLE LA FOYLE
LANDSCAPE ARCHITECTURE CONSULTING
101C NORTH GREENVILLE AVENUE, #242
ALLEN, TEXAS 75002
214-562-4036

DOUPHRATE & ASSOCIATES, INC.
ENGINEERING PROJECT MANAGEMENT SURVEYING
2836 RIDGE ROAD ROCKWALL, TEXAS 75087
PHONE: (972)771-9004 FAX: (972)771-9006