

SITE DEVELOPMENT PLANS FOR **WAL★MART STORES, INC.**


STORE NO. 259
INTERSTATE HWY. 30
ROCKWALL, TEXAS

ADAMS CONSULTING ENGRS.
 CIVIL / ENVIRONMENTAL ENGINEERS
 5320 Capeland Road • Tyler, Texas 75701

COVER SHEET

WAL-MART SUPERCENTER #259
 INTERSTATE 30
 ROCKWALL, TEXAS

**APPROVED
FOR CONSTRUCTION**
 CITY ENGINEER *hbl*
 DATE 1/15/96

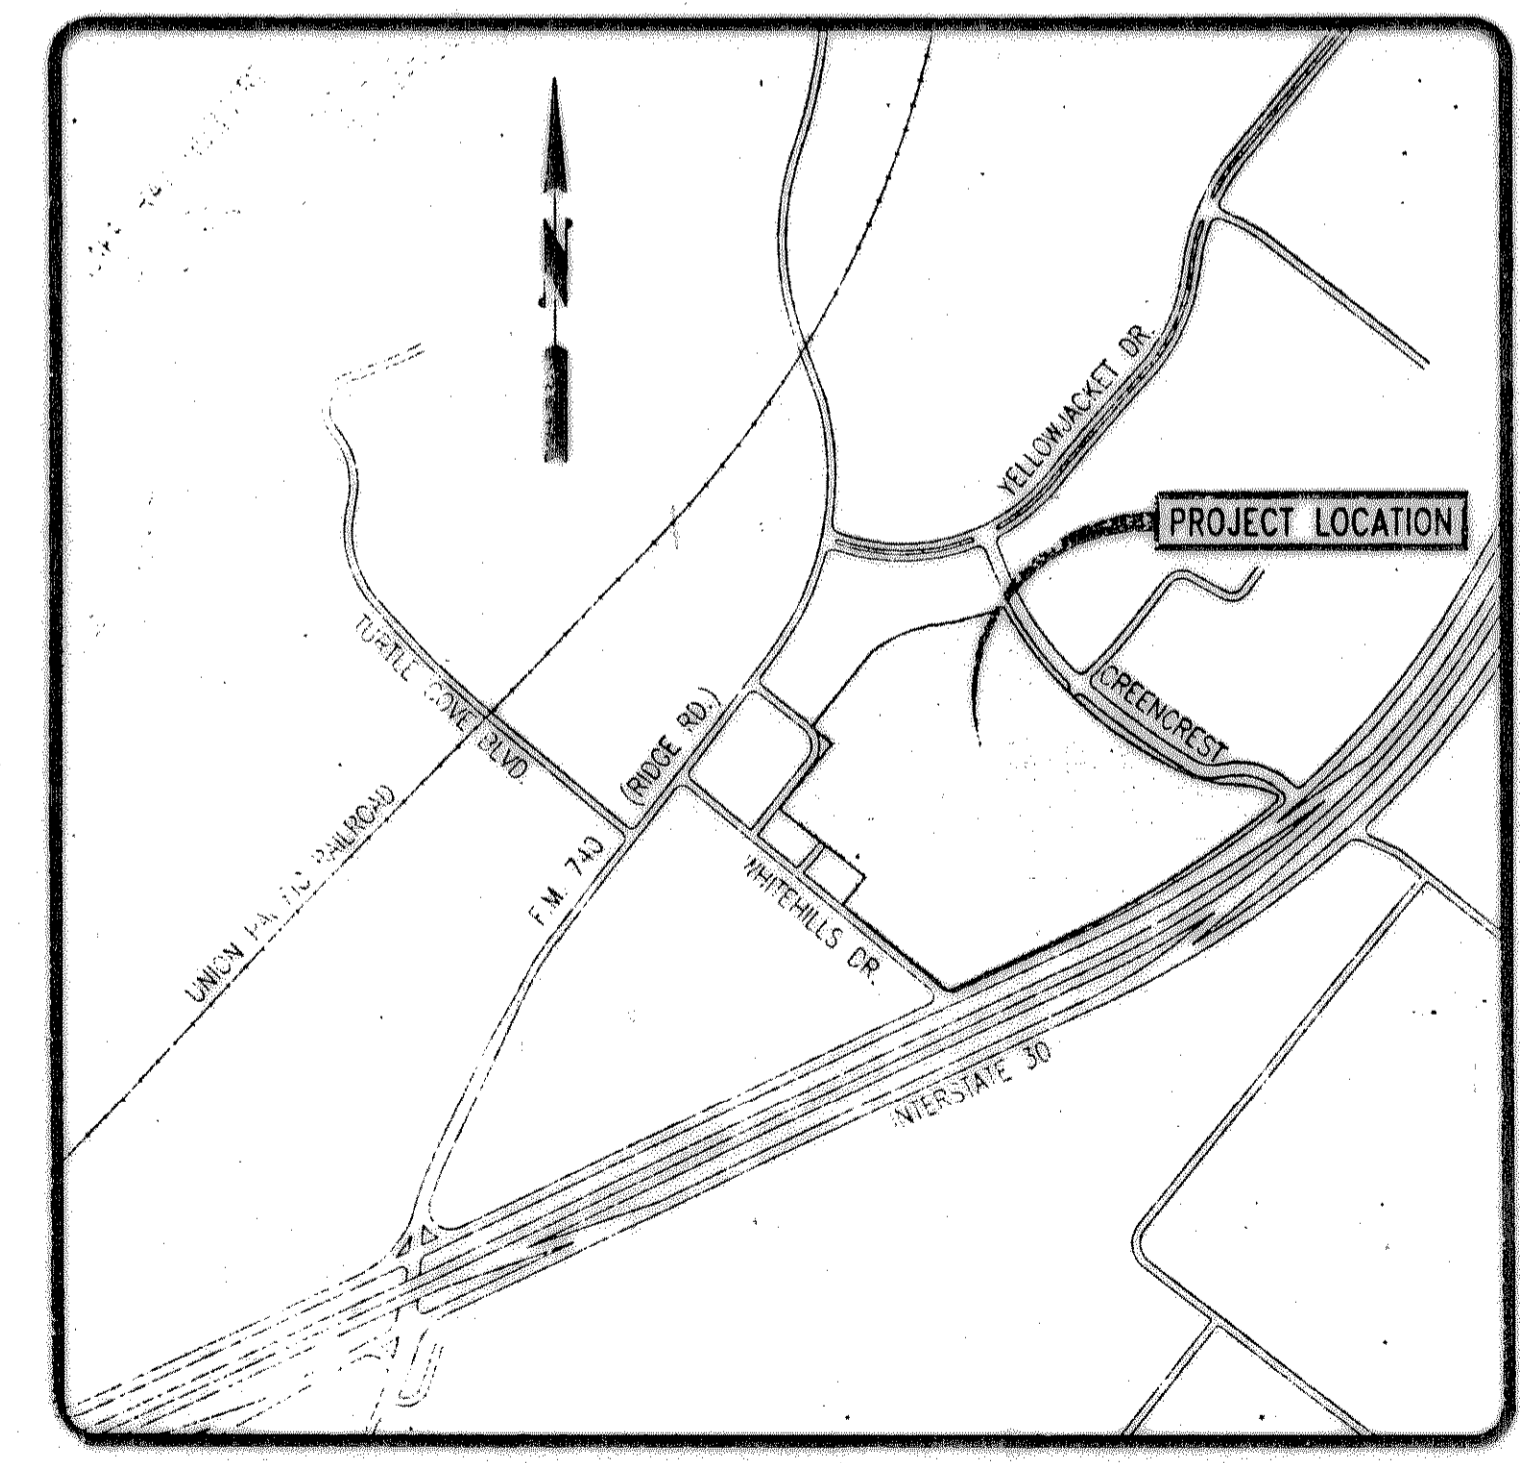

VICINITY MAP
SCALE: 1" = 500'


UTILITY COMPANIES & GOVERNING AGENCIES

<p>ELECTRIC</p> <p>TU ELECTRIC CO 1545 HIGHPOINT MESQUITE, TX. 75149 (214)216-8984 CONTACT: MR. BRYAN HUGHES</p> <p>WATER</p> <p>CITY OF ROCKWALL 205 W. RUSK ST. ROCKWALL, TX. 75087 (214)771-7700 CONTACT: MR. GEORGE BARNETT</p> <p>SEWER</p> <p>CITY OF ROCKWALL 205 W. RUSK ST. ROCKWALL, TX. 75087 (214)771-7700 CONTACT: MR. GEORGE BARNETT</p> <p>NATURAL GAS</p> <p>LOVE STAR GAS 1310 SH. 86 GARLAND, TX. 75040 (214)353-3746 CONTACT: MR. B. J. PARRISH</p> <p>CABLE TV</p> <p>MISSION CABLE CO. ROCKWALL, TX. 75087 CONTACT:</p> <p>TELEPHONE</p> <p>SOUTHWESTERN BELL 1255 FAWCROS, ROOM 306 DALLAS, TX. 75218 (214)320-6437 CONTACT: MR. DALE INGERSOLL</p>	<p>FIRE DEPT</p> <p>CITY OF ROCKWALL 205 W. RUSK ST. ROCKWALL, TX. 75087 (214)771-7700 CONTACT: MR. JACK YATES</p> <p>ENGINEERING DEPT</p> <p>CITY OF ROCKWALL 205 W. RUSK ST. ROCKWALL, TX. 75087 (214)771-7700 CONTACT: MR. DUB DOUPHRADE</p> <p>BUILDING INSPECTION</p> <p>CITY OF ROCKWALL 205 W. RUSK ST. ROCKWALL, TX. 75087 (214)771-7700 CONTACT: MR. RICK HERZBERGER</p> <p>HEALTH DEPT</p> <p>CITY OF ROCKWALL 205 W. RUSK ST. ROCKWALL, TX. 75087 (214)771-7700 CONTACT: MR. BILL CURRY</p> <p>HIGHWAY DEPT</p> <p>TEXAS DEPT. OF TRANS. (TEXDOT) EXST. 30 @ U.S. 80 DALLAS, TX. (214)320-6241 CONTACT: MR. PAUL WILLIAMS</p> <p>CORPS OF ENGRS.</p> <p>U.S. ARMY CORPS OF ENGINEERS 819 TAYLOR ST., PM. 4417 FORT WORTH, TX. 76102 (817)334-3800 CONTACT: MR. WAYNE LEA</p>
---	---

INDEX TO SHEETS

SHEET NO.	DESCRIPTION
1	COVER SHEET
2	FINAL PLAT
3	TOPOGRAPHIC SURVEY & DEVOLUTION PLAN
4	EROSION CONTROL PLAN
5	SITE PLAN
6	GRADING PLAN
7	DRAINAGE PLAN
8	STORM SEWER PLAN / PROFILE
9	STORM SEWER PLAN / PROFILE
10	UTILITY PLAN
11	SANITARY SEWER PLAN / PROFILE
12	DETAILS
13	DETAILS
14	DETAILS
15	DETAILS
16	PARKING ISLAND DETAILS
17	PARKING ISLAND DETAILS
18	TREE MANAGEMENT PLAN
19	PLANTING PLAN
20	IRRIGATION PLAN
21	IRRIGATION/PLANTING/TREE PROT. DETAILS

*** NOTICE TO BIDDERS ***
 ALL QUESTIONS REGARDING THE PREPARATION OF THE GENERAL CONTRACTOR'S BID
 SHALL BE DIRECTED TO THE WAL-MART CONSTRUCTION DEPARTMENT. ALL SUB-
 CONTRACTORS SHALL DIRECT THEIR QUESTIONS TO THE GENERAL CONTRACTOR ONLY.
 THE ARCHITECT AND/OR THE CIVIL ENGINEER SHALL NOT BE CONTACTED DIRECT
 WITHOUT PRIOR AUTHORIZATION FROM THE WAL-MART CONSTRUCTION DEPARTMENT.

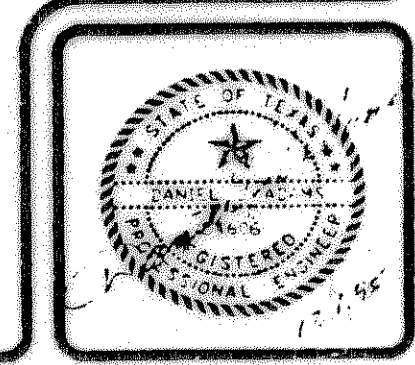

DATE
1/15/96
 SCALE
94'-0"=1"
 SHEET NO.
1