


FILE: EROSION CONTROL PLAN-12002.01.dwg
 TIME: 13:15

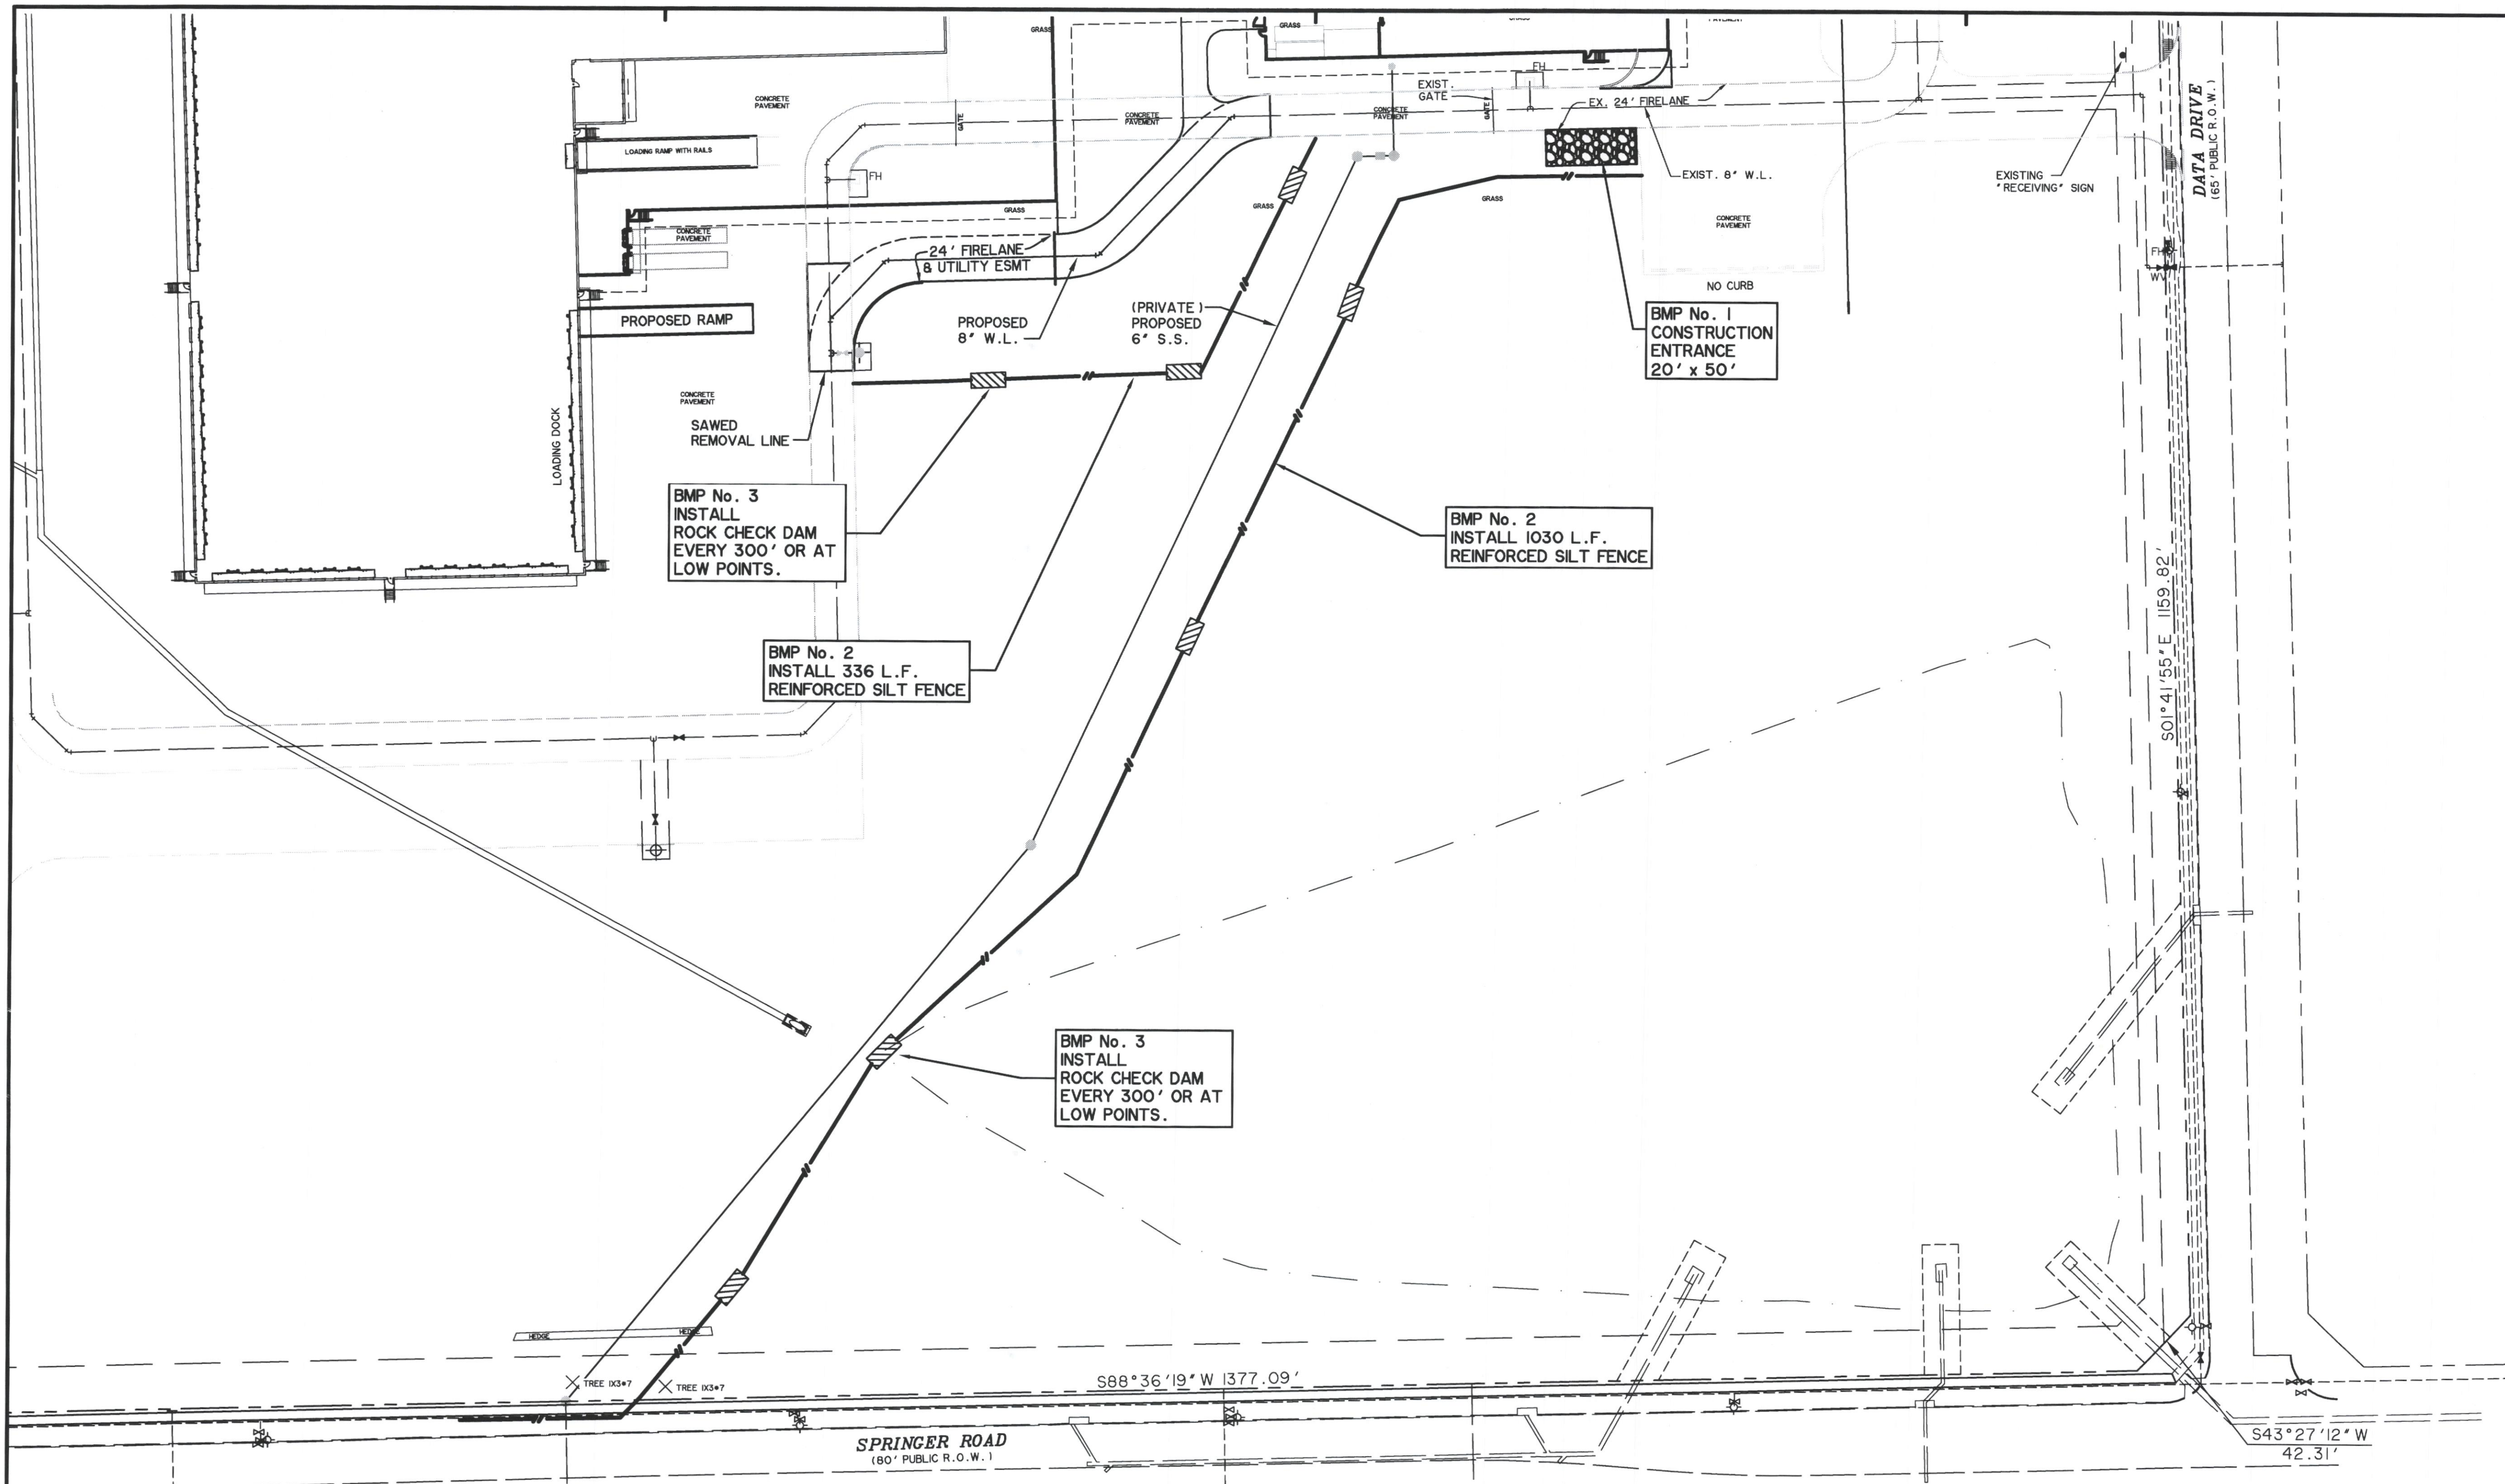


*** BENCH MARKS ***

BM A
 AN "X" CUT IN THE BACK OF CURB LOCATED AT THE SOUTH RIGHT-OF-WAY LINE OF SPRINGER ROAD ±2470' EAST OF THE INTERSECTION OF DATA DRIVE AND F.M. 549.
 598.80 FT.

BM B
 AN "X" CUT IN THE CENTERLINE OF WALK AT THE SOUTHEAST CORNER OF THE INTERSECTION OF DATA DRIVE AND DISCOVERY BLVD.
 600.88 FT.

CAUTION !!
 EXISTING UTILITIES ARE INDICATED ON THE PLANS FROM AVAILABLE INFORMATION. IT SHALL BE THE RESPONSIBILITY OF THE CONTRACTOR TO VERIFY THE LOCATION OF ALL UTILITIES, TO NOTIFY ALL UTILITY COMPANIES OF THE CONTRACTORS OPERATIONS, TO PROTECT ALL UTILITIES FROM DAMAGE, TO REPAIR ALL UTILITIES DAMAGED DUE TO THE CONTRACTORS OPERATIONS, AND TO NOTIFY THE ENGINEER PROMPTLY OF ALL CONFLICTS OF THE WORK WITH EXISTING UTILITIES.

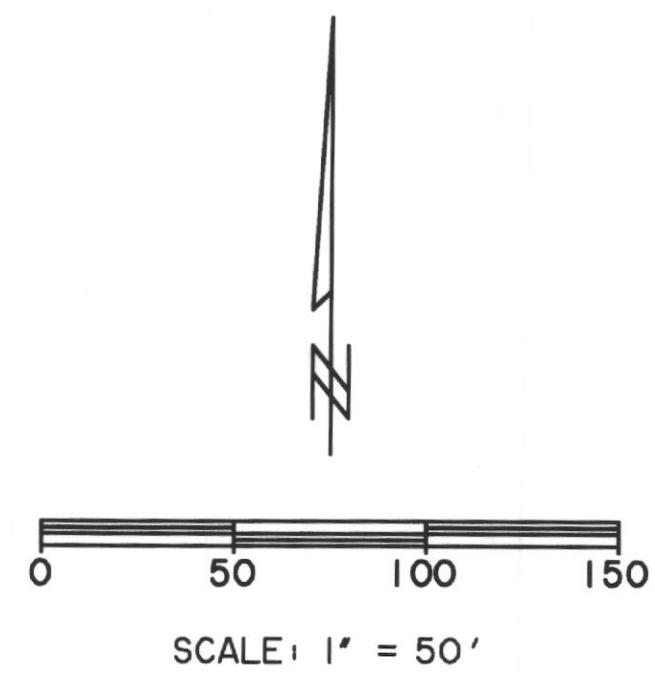

EROSION CONTROL LEGEND	
	INDICATES STABILIZED CONSTRUCTION ENTRANCE
	INDICATES REINFORCED SILT FENCE
	INDICATES ROCK BERM

* ALL RESPONSIBILITY FOR ADEQUACY OF DESIGN REMAINS WITH THE DESIGN ENGINEER. THE CITY OF ROCKWALL, IN REVIEWING AND RELEASING THE PLANS FOR CONSTRUCTION, ASSUMES NO RESPONSIBILITY FOR ADEQUACY OR ACCURACY OF DESIGN.*



Turner

Construction Managers/General Contractors
 460 West Dussel Drive
 Maumee, Ohio 43537
 p | 419.893.7000 f | 419.893.1741
 www.turnerconstruction.com/lathrop

CONSULTANTS:
 PREPARED BY:
WIA WIER & ASSOCIATES, INC.
 ENGINEERS SURVEYORS LAND PLANNERS
 701 HIGHLANDER BLVD., SUITE 300 ALBUQUERQUE, TEXAS 76015 MEMPHIS (817) 467-7700
 Texas Firm Registration No. F-2776 www.WierAssociates.com

SEAL ON THIS DOCUMENT AUTHORIZED BY:

SEAL ID:
 DATE:

PROJECT INFORMATION:
ROCKWALL TECHNOLOGY PARK PHASE III BIMBO BAKERIES USA EXPANSION ROCKWALL, TEXAS

CLIENT INFORMATION:
BIMBO BAKERIES, USA
 1810 EAST RIDGE PIKE ROAD
 Norristown, Pa.
 19404-0110

CLIENT PROJECT NO: 00-00000-00

NO.	DATE	SUBJECT	REVISION OR ISSUE
1	XX/XX/XX	X	REVISION NAME

PROJECT NO: WA # 12002.01
 PROJECT MANAGER: JUSTIN BOSWORTH, P.E.
 DESIGNED: JUSTIN BOSWORTH, P.E.
 CHECKED:

DRAWING TITLE:
EROSION CONTROL PLAN

DRAWING NO: C-E101

DATE: 03-25-2015