


SITE IMPROVEMENT PLANS
 for
CORRIGAN LAW OFFICE
 805 Townsend Dr.
 Lot 1, Block A, 0.31 Acres
 of the
CORRIGAN LAW OFFICE ADDITION
City of Rockwall
Rockwall County, Texas

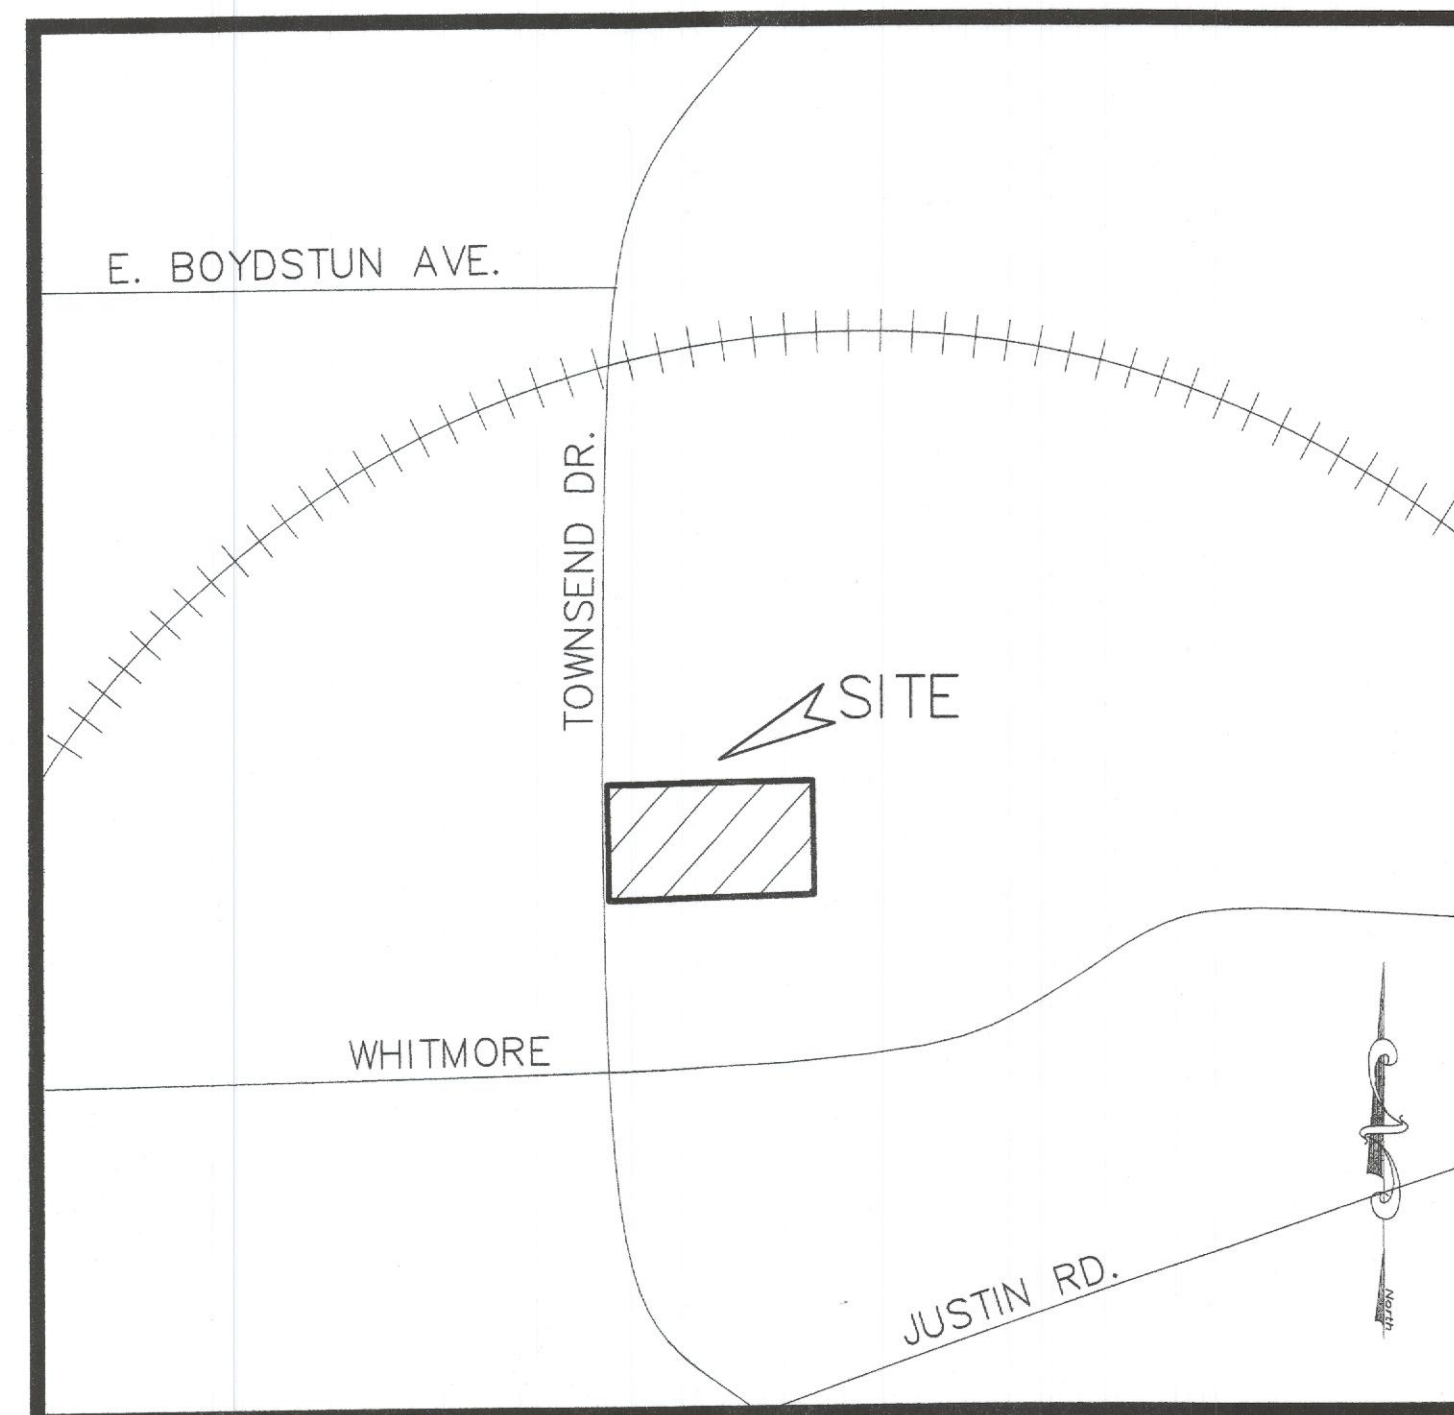

Location Map

OWNER:
BRIAN CORRIGAN
 815 Townsend, Suite 109
 Rockwall, TX 75087
 972-722-5300

ENGINEER:
MONK CONSULTING ENGINEERS, INC.


GERALD E. MONK, P.E.
 1200 W. State Street ~ Garland Texas 75040 972) 272-1763 Fax 972) 272-8761
 jerry@monkconsulting.com
 REG. NO.: F-2567

INDEX

SHEET NO.	DESCRIPTION
C100	Cover Sheet Plat
C101	Site & Dimension Control Plan
C102	Site Utility Plan
C103	Drainage Area Map
C104	Grading & Drainage Plan
C104A	Pond Layout & Details
C105	Erosion Control Plan
D101	Site Details
L201	Landscape Plan

CASE #: SP2013-008

SUBMITTAL DATE:	
1 st	7/22/13
2 nd	

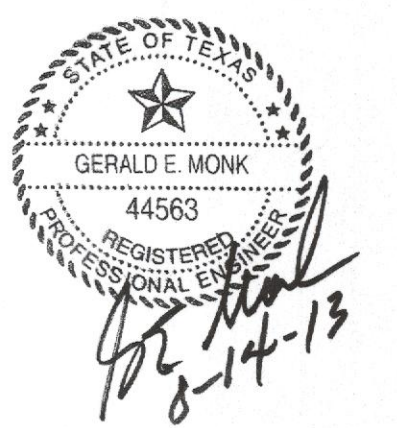

RELEASED FOR CONSTRUCTION
 ALL RESPONSIBILITY FOR ADEQUACY OF DESIGN
 REMAINS WITH THE DESIGN ENGINEER. THE CITY
 OF ROCKWALL, IN REVIEWING AND RELEASING
 PLANS FOR CONSTRUCTION, ASSUMES NO
 RESPONSIBILITY FOR ADEQUACY OR ACCURACY
 OF DESIGN.

CITY ayw DATE 1-24-14

NO.	REVISIONS/CORRECTIONS DESCRIPTION	REVISE(R) ADD(A) SHT. #S	DATED