

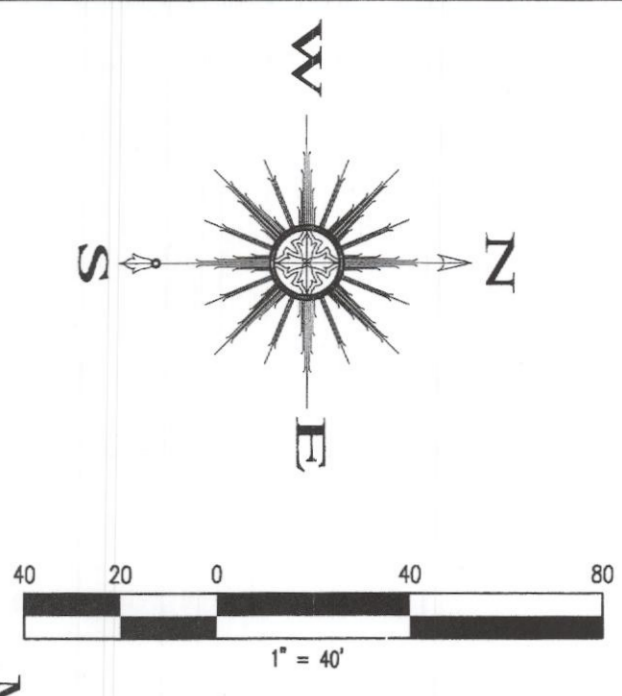


ALLEY 1

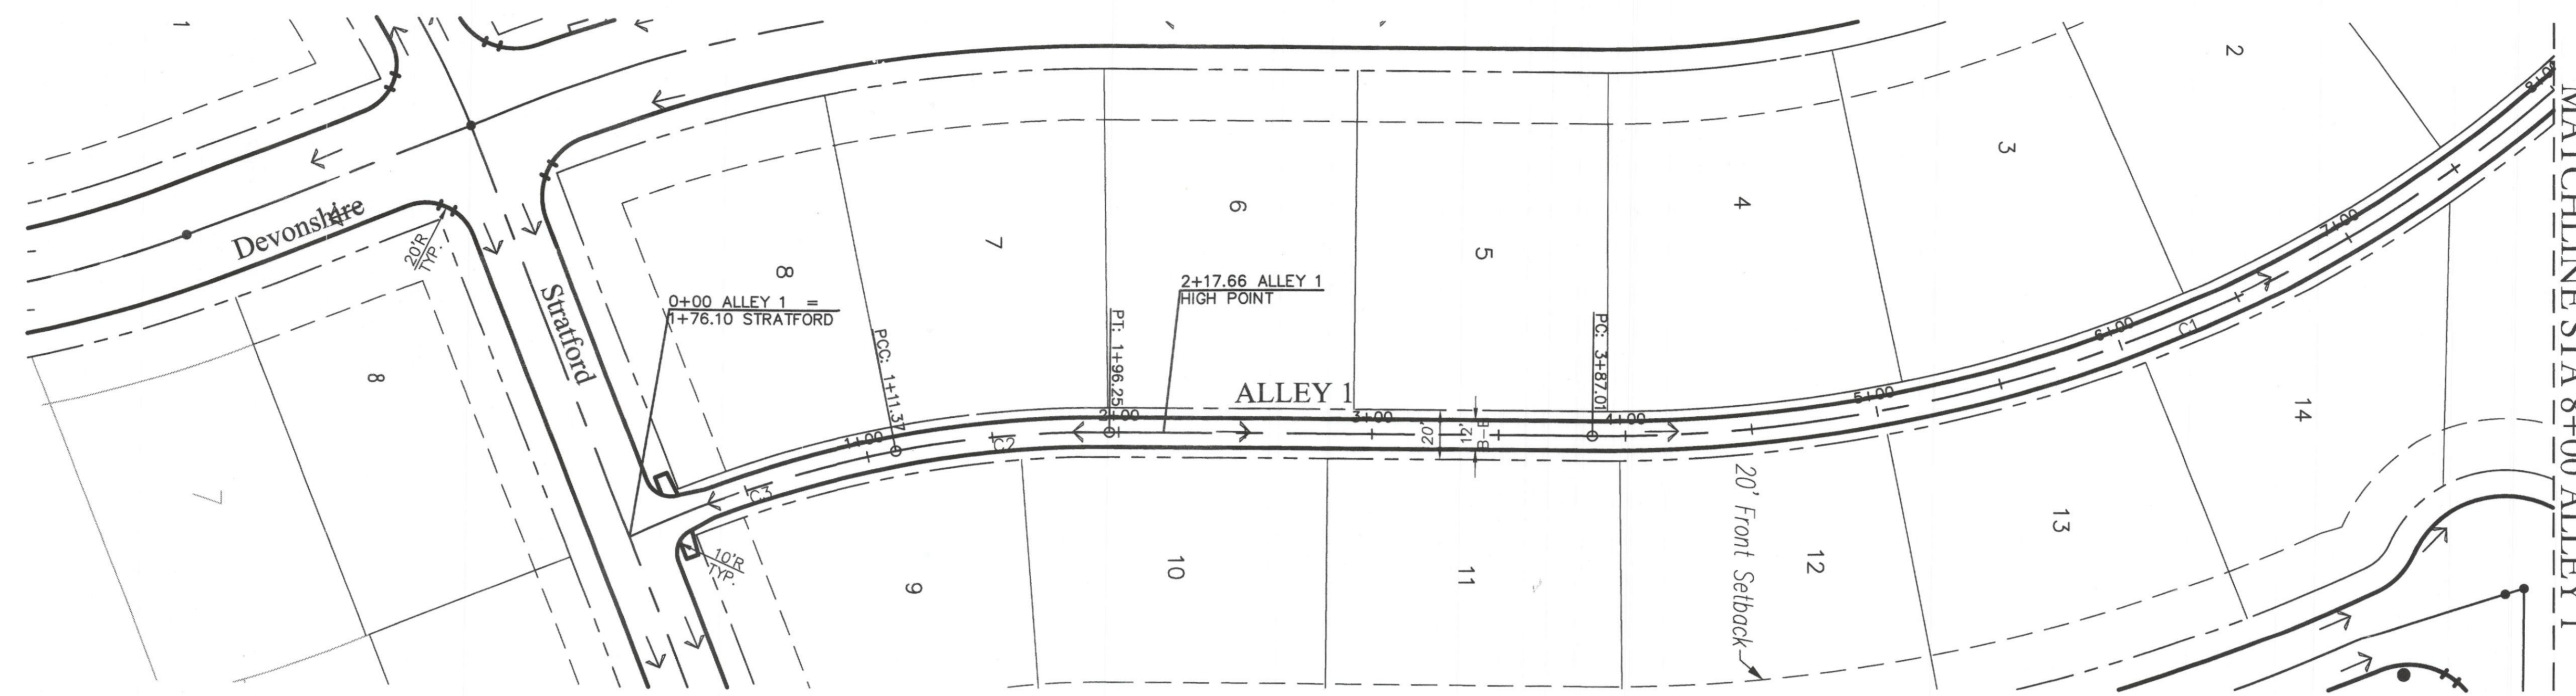

CURVE TABLE

CURVE	LENGTH	RADIUS	DELTA	TANGENT	CHORD	BEARING
C1	480.71	575.00	47°54'0"	255.41	466.83	N 23°27'21" W
C2	84.88	425.00	11°26'34"	42.58	84.74	S 5°13'38" E
C3	111.37	425.00	15°0'53"	56.01	111.05	S 18°27'21" E

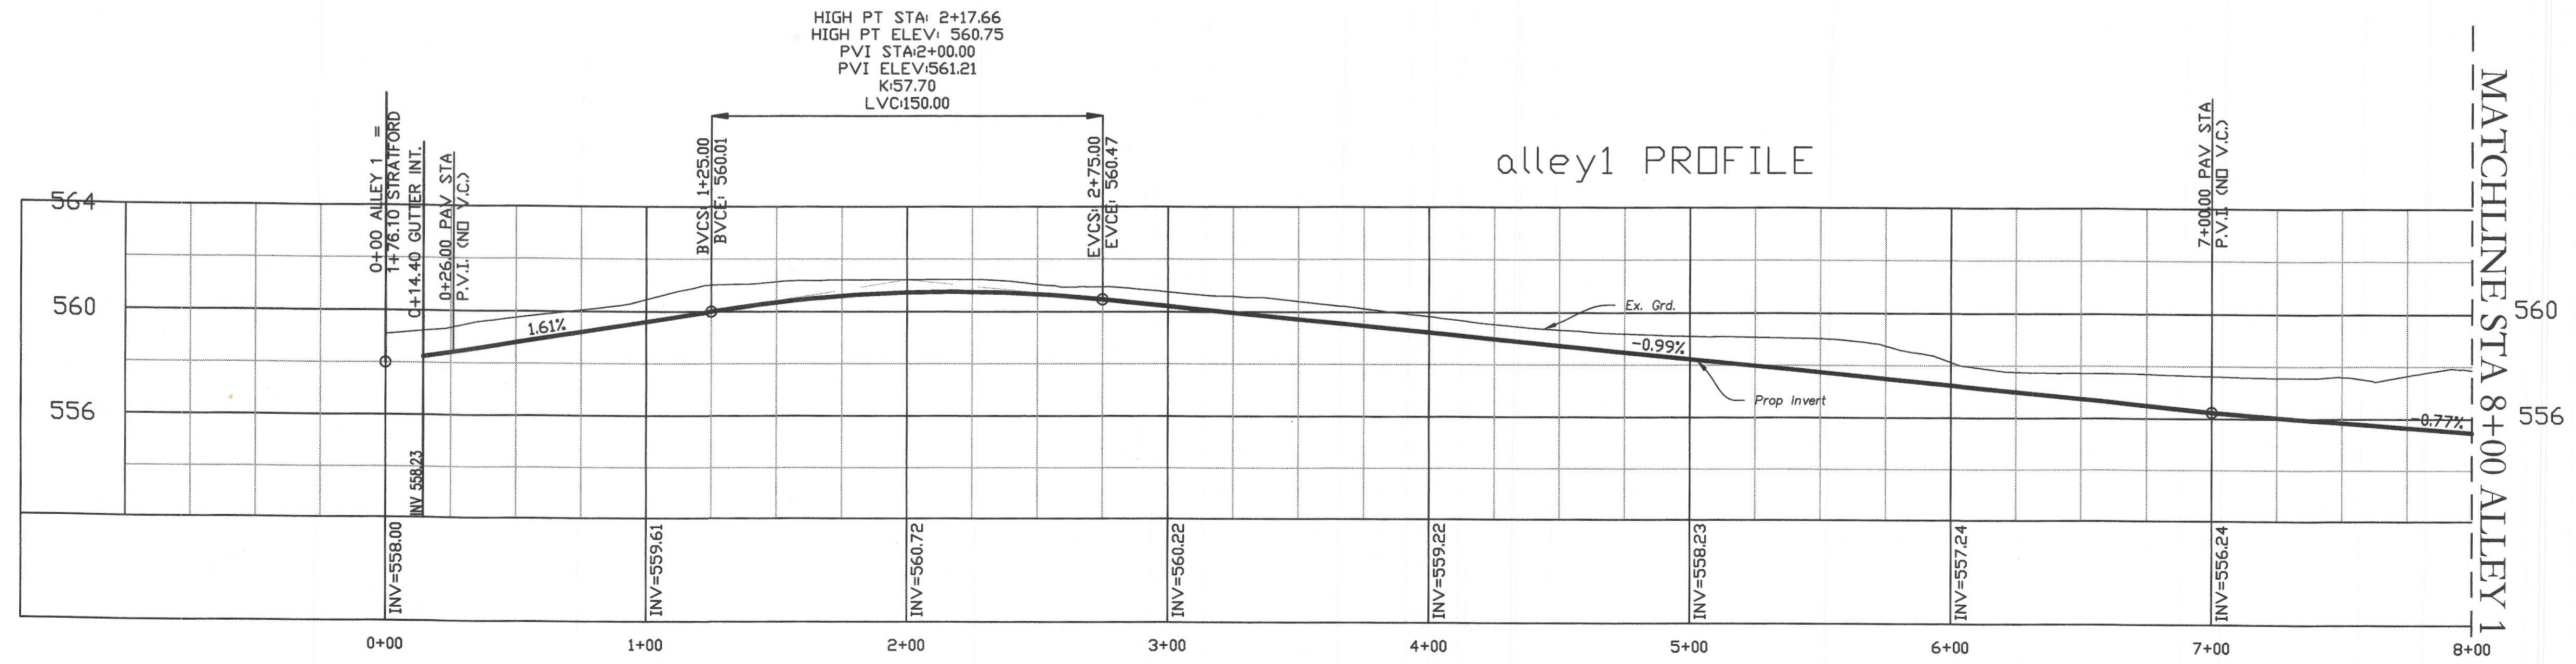

Revision	Date	Description

Owner:
SPRINGHAVEN INVESTMENTS, INC.
 6750 HILLCREST PLAZA DR. • STE 325
 DALLAS, TEXAS 75230 • Phone: 972-386-3333

**The
 Highlands**

F.C. CUNY CORPORATION
 42 Horizon Court • Ste. 500 • Heath, Texas 75032
 Phone: 469-402-7700
 Fax: 469-402-0700



Drawn By: MSC	Checked By: JW
Date: 09/25/2007	Project No.: 06-004
Sheet Title: Alley 1 Paving Plan & Profile	
Scale: 1" = 40'	Sheet No.: 24 of 61