



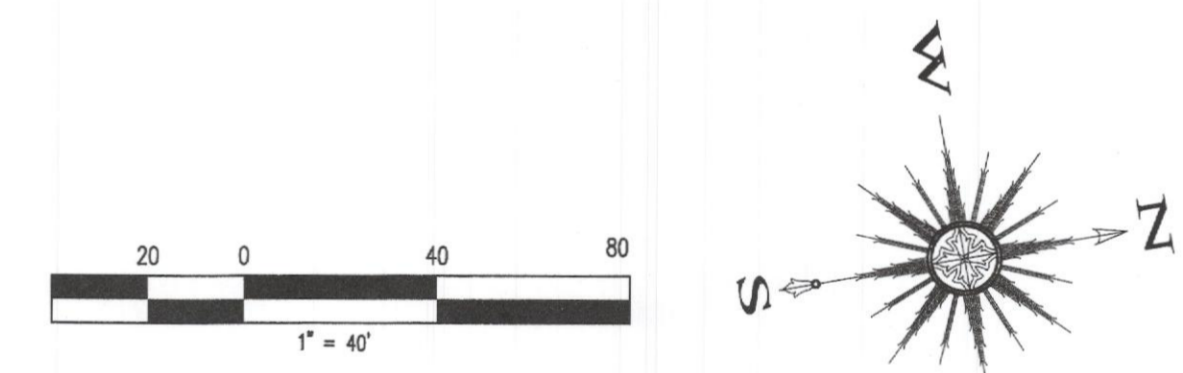

CURVE TABLE						
CURVE	LENGTH	RADIUS	DELTA	TANGENT	CHORD	BEARING
C12	13.58	505.00	1°32'25"	6.79	13.58	S 10°32'47" E
C13	32.49	505.00	3°41'11"	16.25	32.49	S 13°9'35" E
C18	449.36	799.69	32°11'43"	230.78	443.47	S 16°18'4" W
C17	107.72	255.00	24°12'10"	54.67	106.92	N 24°29'25" E
C15	45.94	255.00	10°19'20"	23.03	45.88	N 17°46'34" W
C16	111.28	255.00	25°0'14"	56.54	110.40	N 0°6'47" W
C14	69.93	505.00	7°56'5"	35.02	69.88	S 18°58'12" E

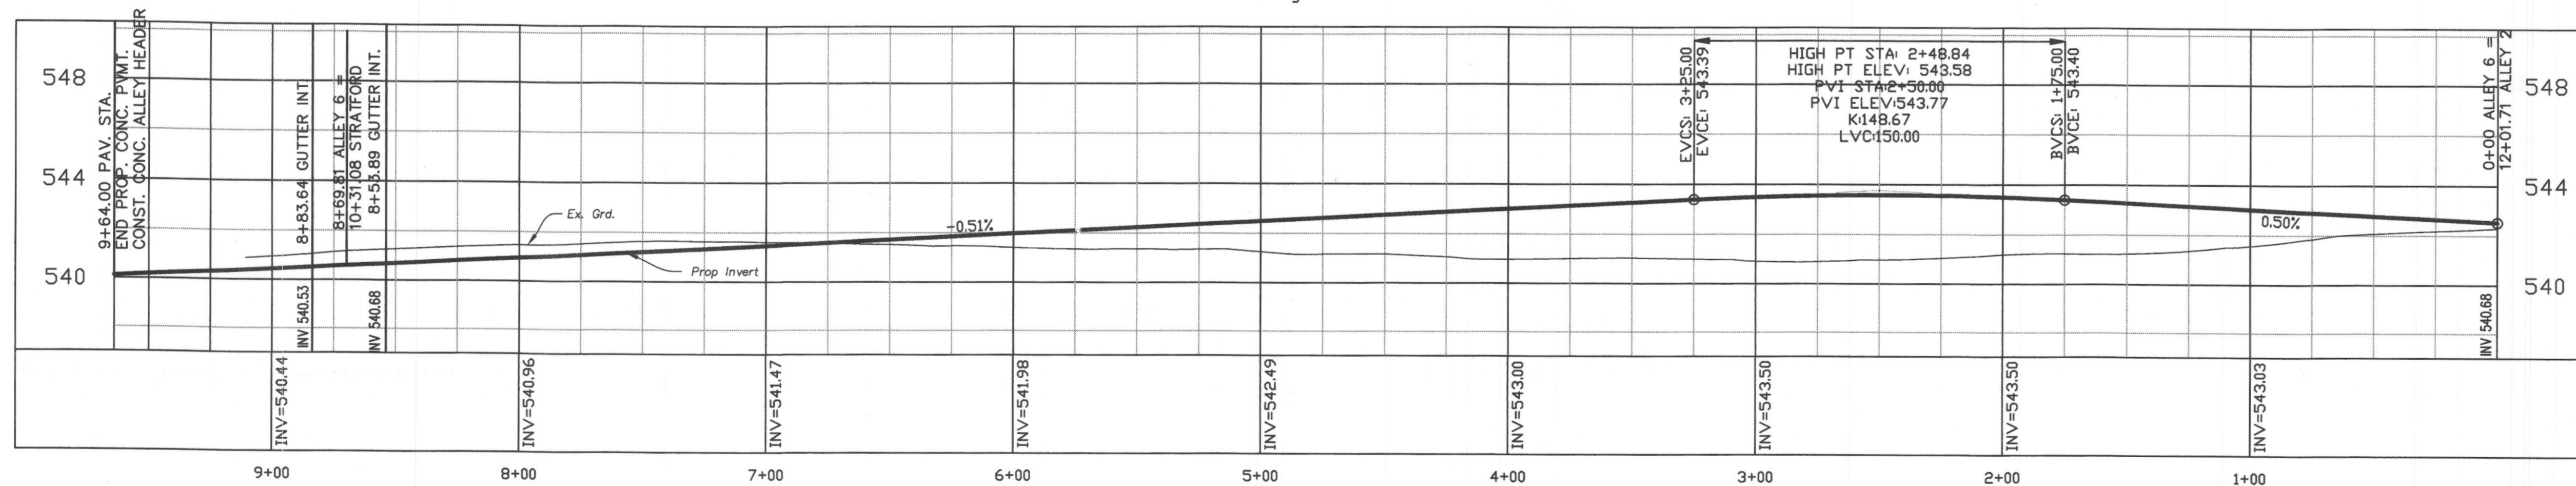

alley6 PROFILE




Revision	Date	Description

Owner:
SPRING HAVEN INVESTMENTS, INC.
 6750 HILLCREST PLAZA DR. • STE. 325
 DALLAS, TEXAS 75230 • Phone: 972-386-3333

The Highlands

F.C. CUNY CORPORATION
 42 Horizon Court • Ste. 500 • Heath, Texas 75032
 Phone: 469-402-7700
 Fax: 469-402-0700

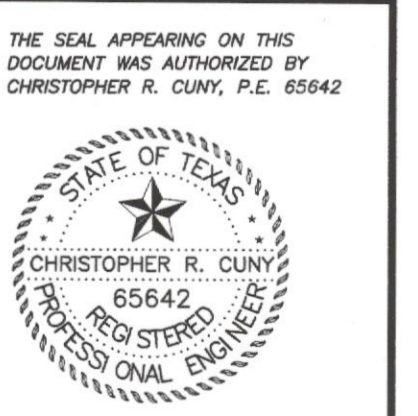

Drawn By: MSC	Checked By: JW
Date: 09/25/2007	Project No.: 06-004
Sheet Title: Alley 6 Paving Plan & Profile	
Scale: 1" = 40'	Sheet No.: 30 of 61