
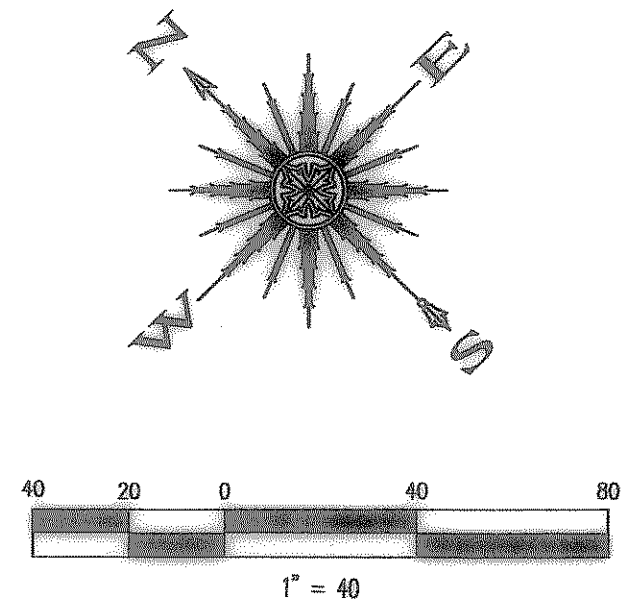


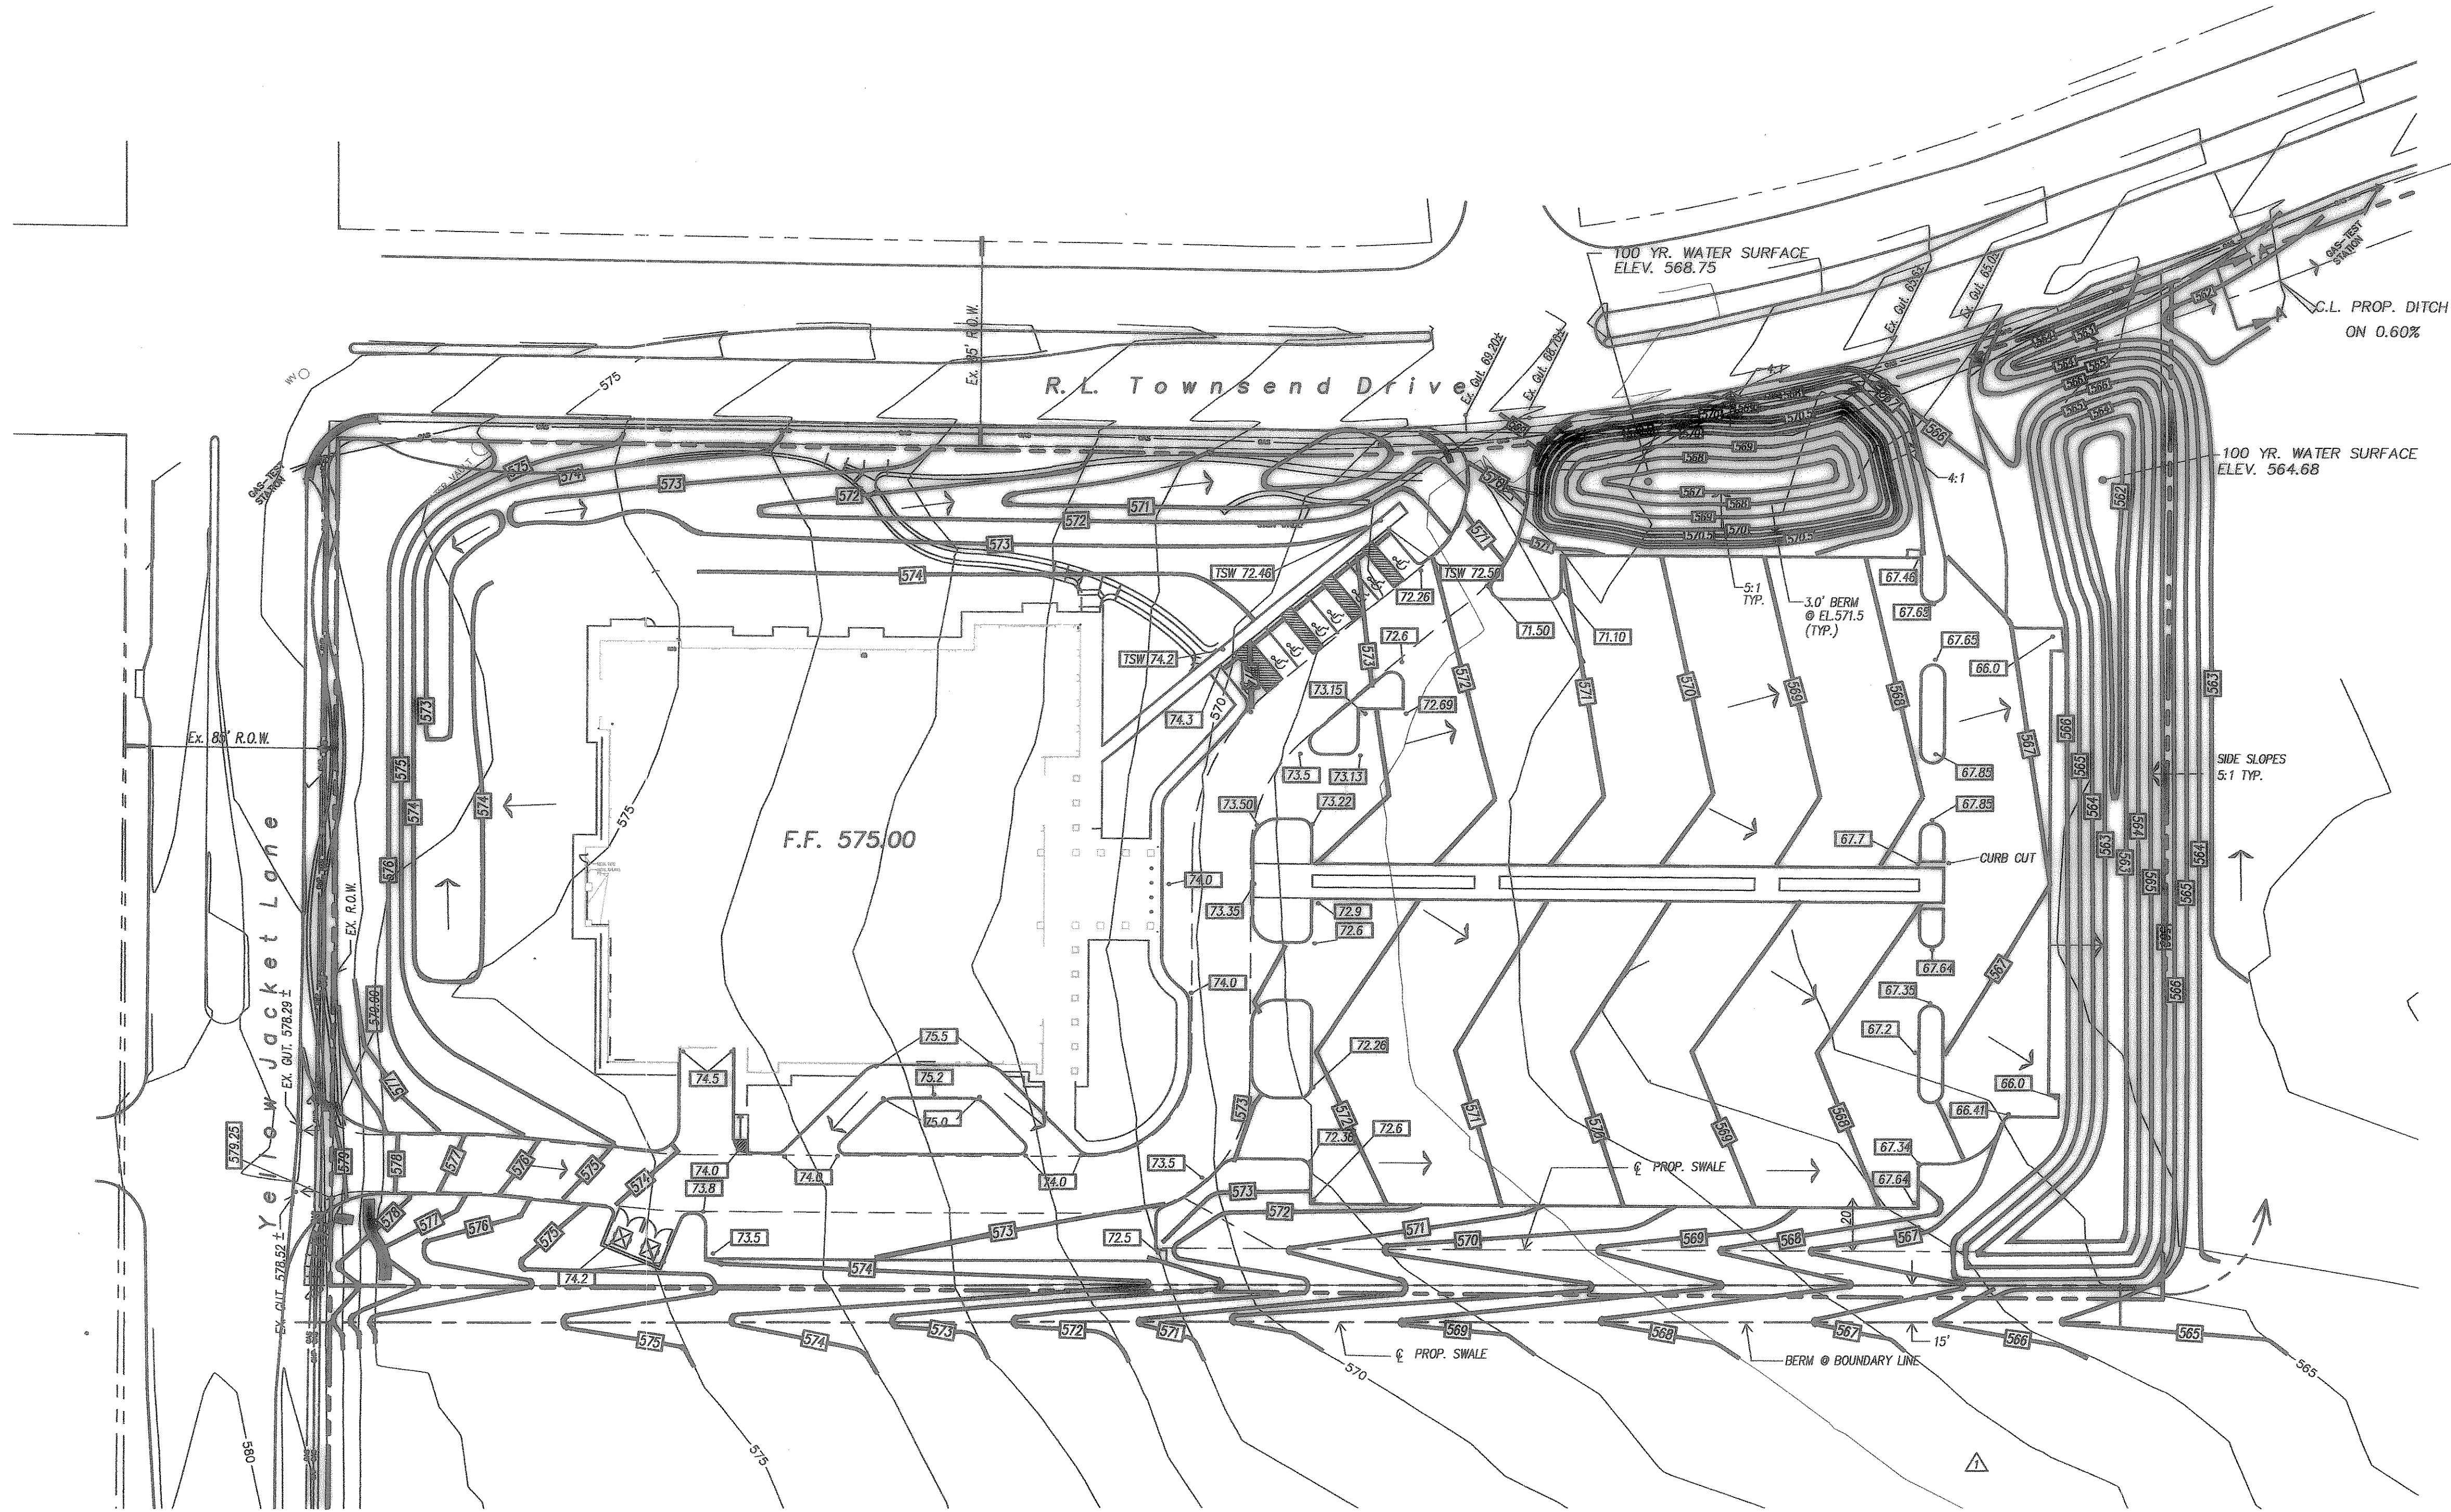


Legend	
EX. CONTOUR	--- 570 ---
PROP. CONTOUR	— 570 —
FLOW DIRECTION	→
SPOT ELEVATION FINISH CONCRETE	70.0
FINISH FLOOR ELEV.	F.F. 575.00
TSW	TOP OF SIDEWALK


NOTE:
ALL PROP. SPOT ELEVATIONS SHOWN ARE GUTTER
OR TOP OF PAVEMENT UNLESS OTHERWISE NOTED.

NOTE:
ALL FILL TO BE COMPACTED IN 6" LIFTS USING
SHEEPS FOOT ROLLER TO 95% STD. DENSITY

NOTE:
SIDES AND BOTTOM OF THE POND SHALL BE
STABILIZED WITH ANCHORED SEEDS CURLEX OR SOD.

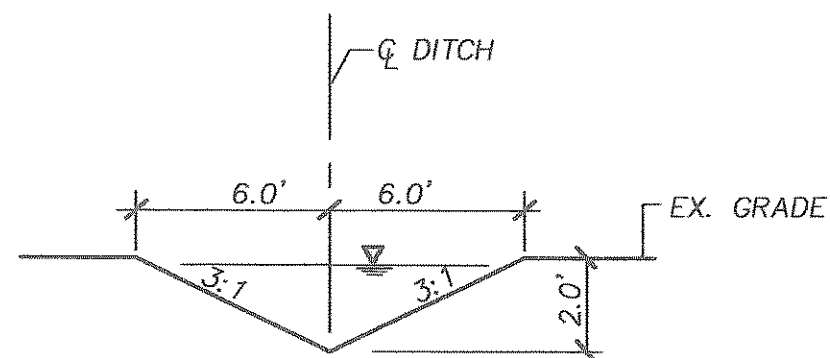

SECTION A-A
SCALE: NTS

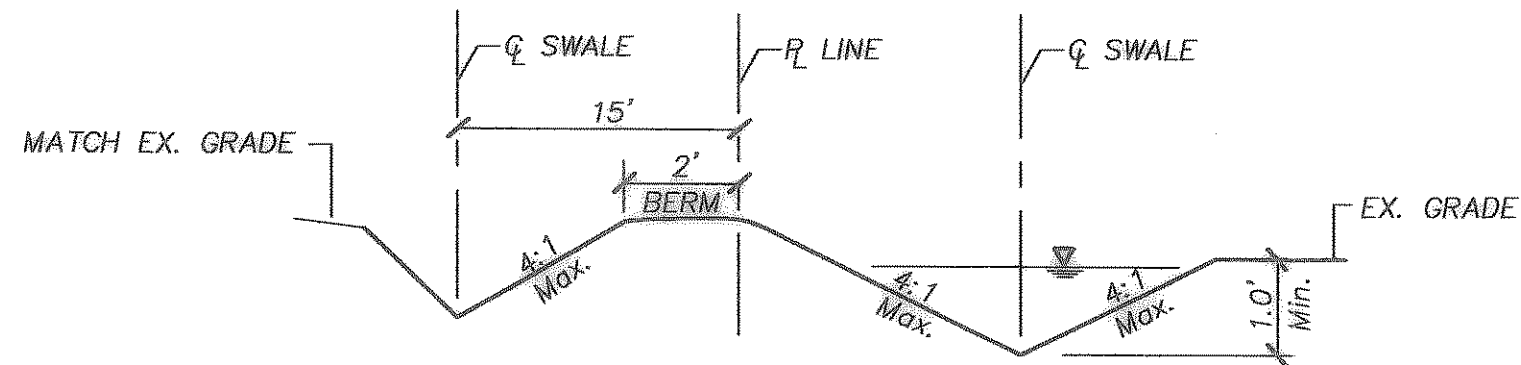

PROPOSED SWALE
SCALE: NTS

Revision	Date	Description
1	6/22/07	Grading Change

GRADING PLAN

Rockwall Library

F.C. CUNY CORPORATION

#2 Horizon Court
Heath, Texas 75032
Phone: 469-402-7700
Fax: 469-402-0700

THE SEAL APPEARING ON THIS
DOCUMENT WAS AUTHORIZED BY
CHRISTOPHER R. CUNY, P.E. 65642

Drawn By: MSC	Checked By: DJW
Date: 6-22-07	Project No.: 05-017
Sheet Title: Grading Plan	
Scale:	Sheet No.: 3 of 11