


ROCKWALL ISD 1998 PAVING IMPROVEMENTS ROCKWALL HIGH SCHOOL PAVING IMPROVEMENTS ROCKWALL ISD ROCKWALL, TEXAS

ABBREVIATIONS


AA	ARCHITECTURAL WOODWORK ASSEMBLY
AB	ARCHITECTURAL
AC	ARCHITECTURAL
AD	ARCHITECTURAL
AE	ARCHITECTURAL
AF	ARCHITECTURAL
AG	ARCHITECTURAL
AH	ARCHITECTURAL
AI	ARCHITECTURAL
AM	ARCHITECTURAL
AN	ARCHITECTURAL
AO	ARCHITECTURAL
AP	ARCHITECTURAL
AQ	ARCHITECTURAL
AR	ARCHITECTURAL
AS	ARCHITECTURAL
AT	ARCHITECTURAL
AV	ARCHITECTURAL
AW	ARCHITECTURAL
AX	ARCHITECTURAL
BV	ARCHITECTURAL
BW	ARCHITECTURAL
BX	ARCHITECTURAL
CV	ARCHITECTURAL
CW	ARCHITECTURAL
CX	ARCHITECTURAL
ZV	ARCHITECTURAL
ZW	ARCHITECTURAL
ZX	ARCHITECTURAL
ZY	ARCHITECTURAL
ZZ	ARCHITECTURAL



PLAN SYMBOLS

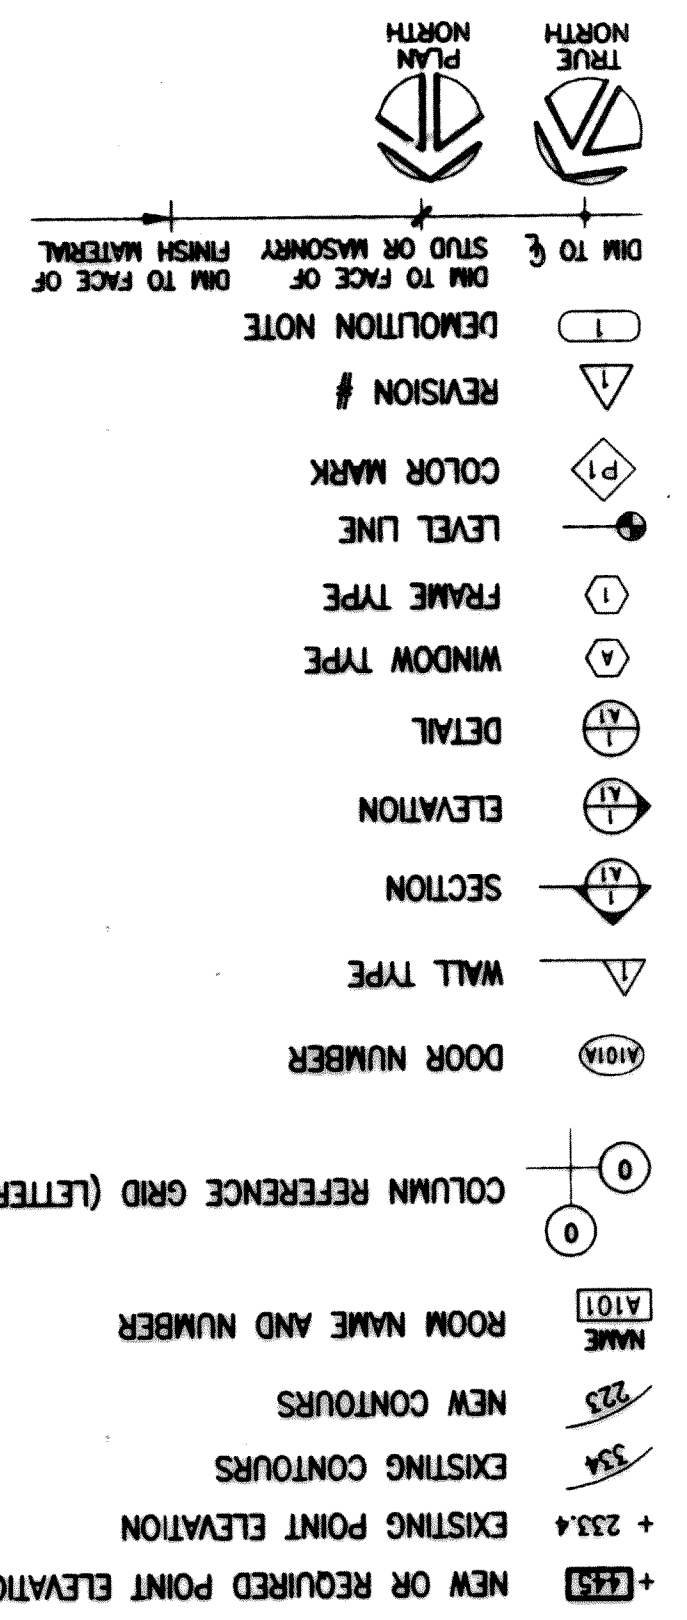

MATERIAL LEGEND

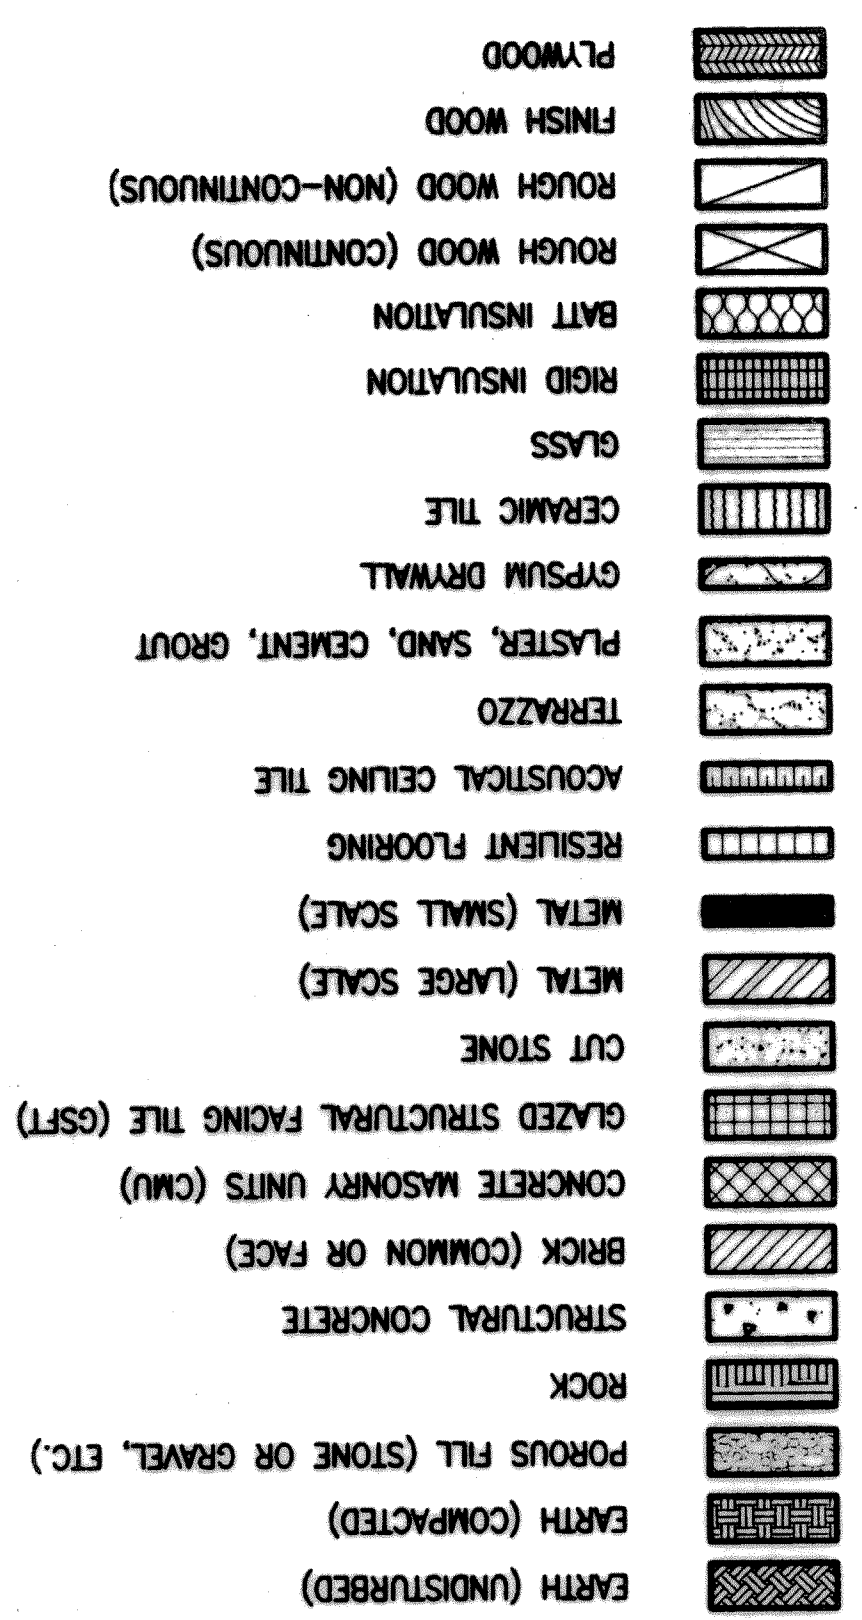

INDEX OF DRAWINGS

01.1	GENERAL	COVER SHEET
02.0	TOPOGRAPHIC SURVEY	
02.1	THREE SURVEY	
02.2	SITE, STRIPING AND DIMENSIONAL CONTROL PLAN	
02.2A	SITE, STRIPING AND DIMENSIONAL CONTROL PLAN	
02.3	PAVING PLAN	
02.4	SITE GRADING PLAN	
02.4A	ON SITE GRADING PLAN	
02.6	DRAINAGE AREA MAP	
02.6A	DRAINAGE AREA MAP	
02.7	STORM SEWER PROFILES	
02.8	STORM SEWER PROFILES	
02.9	PAVING DETAIL SHEET	
02.10	PAVING DETAIL SHEET	
02.11	STORM SEWER DETAIL	
02.12	SEDIMENT CONTROL PLAN	
02.13	SEDIMENT CONTROL DETAILS	
03.0	ELECTRICAL	LIGHTING SITE PLAN

© 1988 SHW Group, Inc.

SET NUMBER

OF 1

SHEET NUMBER G

SHW Group Inc. Architects - Engineers

FINAL PLANS FOR BIDDING AND CONSTRUCTION

ROCKWALL ISD 1998 PAVING IMPROVEMENTS

ROCKWALL HIGH SCHOOL PAVING IMPROVEMENTS

ROCKWALL ISD ROCKWALL, TEXAS

DATE AUGUST 19, 1998

DRAWN BY

CHECKED

CUDA NO. 1498433

REVISED