

CONSTRUCTION PLANS FOR STONE CREEK ELEMENTARY SCHOOL

2911 GREENWAY DRIVE
CITY OF ROCKWALL, ROCKWALL COUNTY, TEXAS 75087




Stantec Architecture Inc.
5717 Legacy Drive Suite 250
Plano, TX 75024-4246
Tel: (214) 473-2400 / Fax: (214) 473-2401
www.stantec.com

Copyright Reserved

The Contractor shall verify and be responsible for all dimensions. DO NOT scale the drawing - any errors or omissions shall be reported to Stantec without delay. The Copyrights to all designs and drawings are the property of Stantec. Reproduction or use for any purpose other than that authorized by Stantec is forbidden.

Consultants

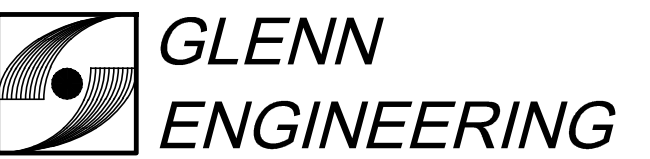


T.B.P.E. FIRM REGISTRATION NO. F - 303

PHONE 972-717-5151 FAX 972-717-2176
4500 FULLER DRIVE - SUITE 220 IRVING, TEXAS 75038

TABLE OF CONTENTS

| SHEET # | TITLE |
|---------|--------------------------------------|
| C01.00 | COVER SHEET |
| C01.01 | PLAT-SHT. 1 |
| C01.02 | PLAT-SHT. 2 |
| C01.03 | TOPOGRAPHIC SURVEY (NORTH) |
| C01.04 | TOPOGRAPHIC SURVEY (SOUTH) |
| C02.00 | DEMOLITION PLAN |
| C03.00 | SITE PLAN |
| C03.01 | DETAILED SITE PLAN NORTH |
| C03.02 | DETAILED SITE PLAN SOUTH |
| C03.03 | DETAILED SITE PLAN PLAYGROUND |
| C04.00 | OVERALL GRADING PLAN |
| C04.01 | NORTH DETAILED GRADING PLAN |
| C04.02 | MIDDLE DETAILED GRADING PLAN |
| C04.03 | SOUTH DETAILED GRADING PLAN |
| C04.04 | SWPPP PLAN |
| C04.05 | SWPPP DETAILS |
| C04.06 | SWPPP DETAILS |
| C04.07 | EXISTING DRAINAGE AREA MAP |
| C04.08 | EXISTING DRAINAGE AREA MAP |
| C04.09 | EXISTING DRAINAGE AREA MAP - ON SITE |
| C04.10 | PROPOSED DRAINAGE AREA MAP |
| C04.11 | PROPOSED DRAINAGE CALCULATIONS |
| C04.12 | PROPOSED DRAINAGE CALCULATIONS |
| C04.13 | PROPOSED DRAINAGE CALCULATIONS |
| C05.00 | WATER PLAN |
| C05.01 | SANITARY SEWER PLAN |
| C05.02 | SANITARY SEWER PROFILES |
| C05.03 | STORM SEWER PLAN |
| C05.04 | STORM SEWER PROFILES |
| C05.05 | STORM SEWER PROFILES |
| C05.06 | STORM SEWER PROFILES |
| C05.07 | WATER DETAILS 1 |
| C05.08 | WATER DETAILS 2 |
| C05.09 | WATER DETAILS 3 |
| C05.10 | EMBEDMENT DETAILS |
| C05.11 | SANITARY SEWER DETAILS |
| C05.11A | SANITARY SEWER DETAILS |
| C05.12 | STORM DETAILS 1 |
| C05.13 | STORM DETAILS 2 |
| C05.14 | ROOF DRAIN DETAILS |
| C05.15 | STORM DETAILS 3 |
| C05.16 | STORM DETAILS 4 |
| C05.17 | STORM DETAILS 5 |
| C06.00 | PAVING PLAN |
| C06.00A | PAVING PLAN |
| C06.01 | PAVING DETAILS 1 |
| C06.02 | PAVING DETAILS 2 |
| C06.03 | CITY PAVING DETAILS |
| C06.04 | BFR DETAILS |
| C06.06 | PAVING MARKINGS |
| LP101 | LANDSCAPE PLAN - OVERALL |
| LP102 | LANDSCAPE PLAN A |
| LP103 | LANDSCAPE PLAN B |
| LP104 | LANDSCAPE PLAN C |
| LP105 | LANDSCAPE PLAN ENLARGED |
| LP501 | LANDSCAPE DETAILS |
| LT101 | TREESCPE PLAN A |
| LT102 | TREESCPE PLAN B |
| LT103 | TREESCPE PLAN CHART |

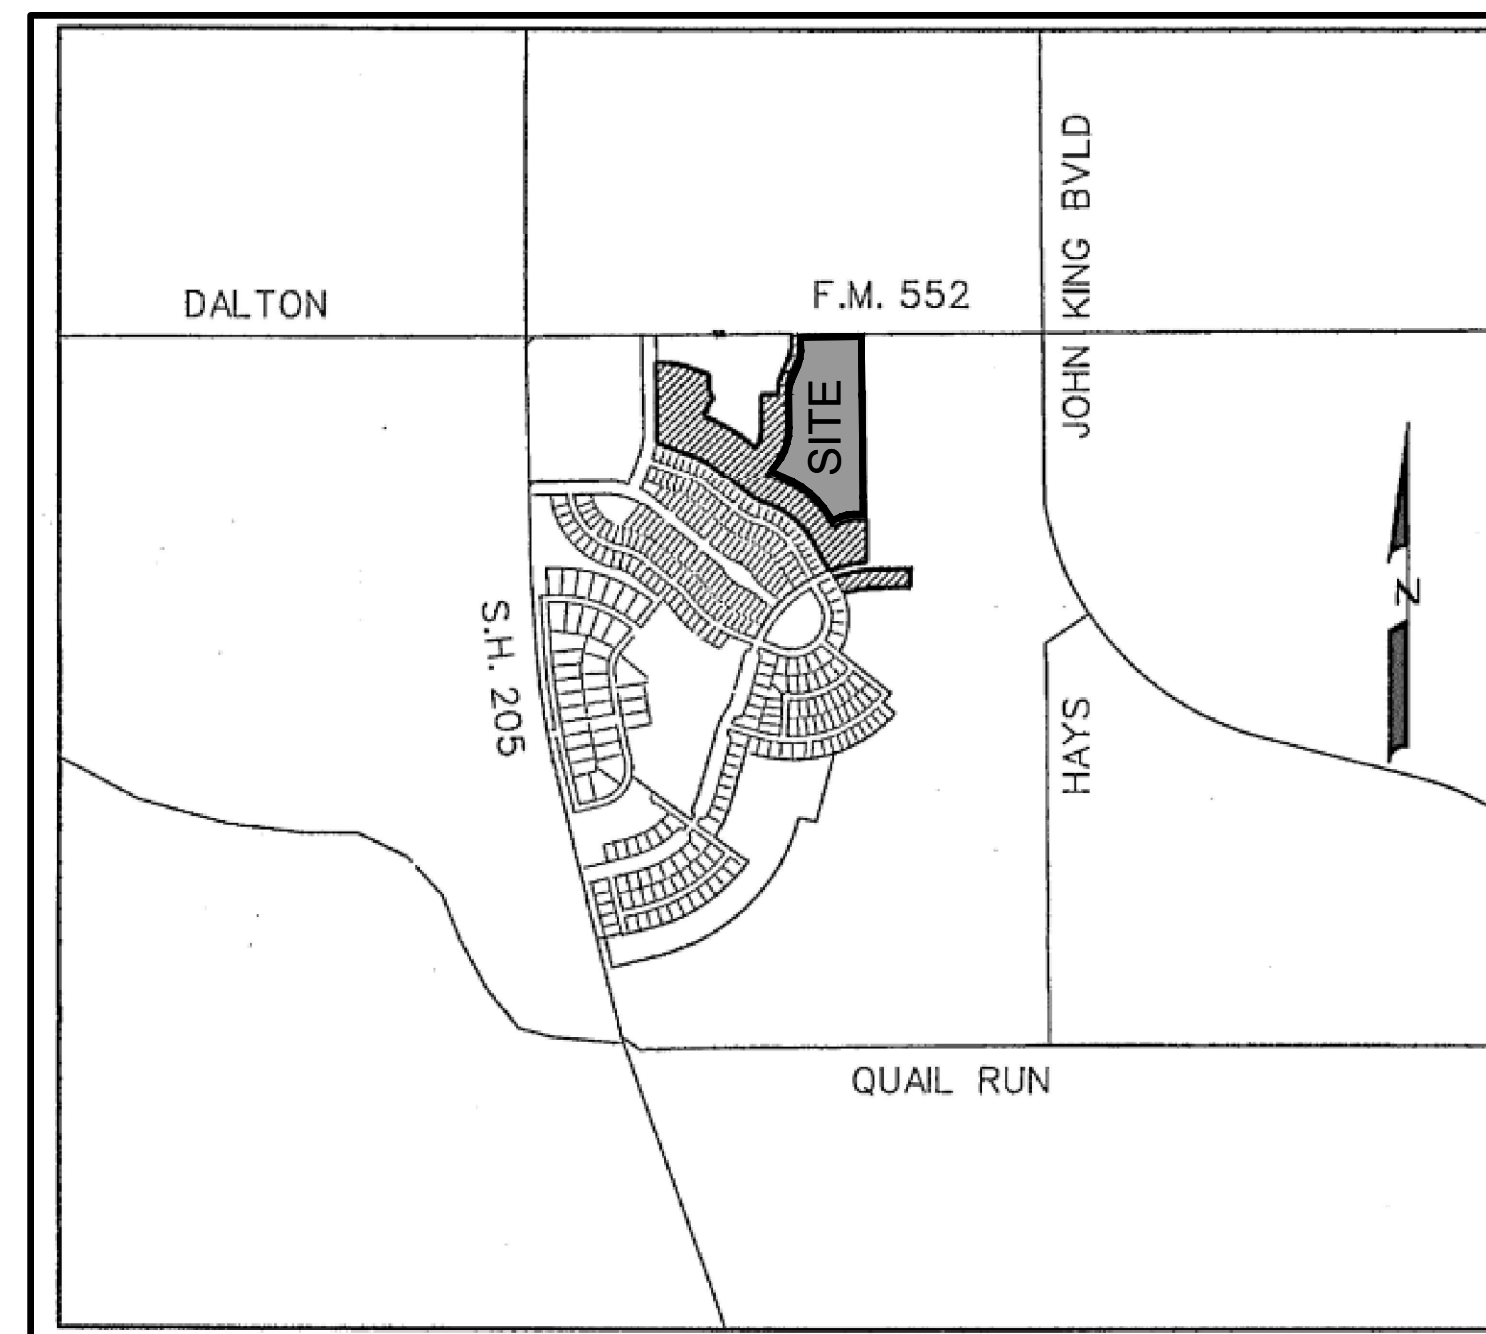

VICINITY MAP
N.T.S.

GENERAL NOTE:
CONTRACTOR TO UTILIZE CITY APPROVED CONSTRUCTION PLANS FOR CONSTRUCTION OF ALL CIVIL RELATED FACILITIES. CONTRACTOR TO NOTIFY ARCHITECT/ENGINEER IMMEDIATELY OF ANY COST DISCREPANCIES BETWEEN THE CITY APPROVED SET AND BID SET WITH LATEST ADDENDUMS.

OWNER

ROCKWALL I.S.D.
1050 WILLIAMS STREET
ROCKWALL, TEXAS 75087
972-771-0605

ARCHITECT

STANTEC
5717 LEGACY DRIVE, SUITE 250
PLANO, TEXAS 75024
(214) 473-2400

ENGINEER

GLENN ENGINEERING
4500 FULLER DR, SUITE 220
IRVING, TEXAS 75038
(972) 717-5151

MARCH 2019

Notes



| Revision | By | Appd | YYYYMMDD |
|----------------------------|-----|------|------------|
| 8 - RFI #40 | RAH | CMG | 2020.05.13 |
| 7 - RFI #79 - PC 20 - REV | RAH | CMG | 2020.03.13 |
| 6 - RFI #116 AND #117 | RAH | CMG | 2020.01.13 |
| 5 - RFI #20 AND #21 | RAH | CMG | 2019.07.23 |
| 4 - RFI #16 | RAH | CMG | 2019.07.12 |
| 3 - CITY COMMENTS | RAH | CMG | 2019.04.30 |
| 2 - ASI #1 - CITY COMMENTS | RAH | CMG | 2019.04.02 |

| Revision | By | Appd | YYYYMMDD |
|---------------------------------------|-----|------|------------|
| 100%CD - For Bidding and Construction | RAH | CMG | 2019.03.01 |

Issued

Permit-Seal



The seal appearing on this document was authorized by Mike Glenn, P.E. 35059, on May 13, 2020.

Client/Project

Rockwall ISD

Elementary School #15

2911 Greenway Drive
Rockwall, TX 75087

Title

COVER SHEET

Project No.

214000654

Scale

AS SHOWN

Revision

Drawing No.

8

C

01.00