


W.W. CARUTH JR. ESTATE
VOLUME 64 PAGE 22

N 00° 05' 51" E 1270.00'

APPROX. 25.65 ACRES
LOT 1, BLOCK 1

N 89° 47' 00" W 1331.00'

W.W. CARUTH JR. ESTATE
VOLUME 64 PAGE 22

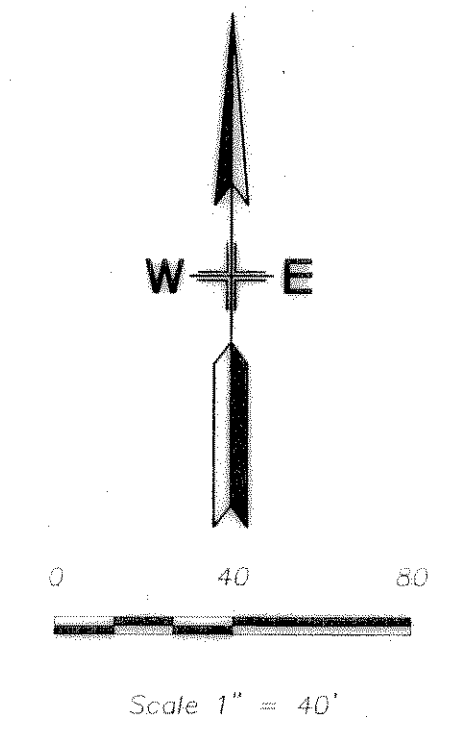


DATE: 10/19/01
DRAWN BY: TJC
CHECKED: R/AH
COMM NO: 144101044
REVISED:

ROCKWALL MIDDLE SCHOOL #4

ROCKWALL INDEPENDENT SCHOOL DISTRICT

ROCKWALL, TEXAS

FINAL PLANS FOR BIDDING AND CONSTRUCTION

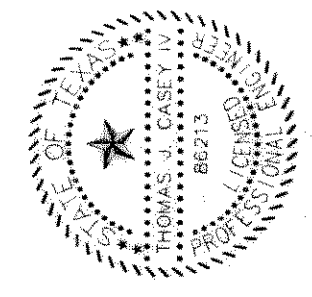

Glenn
SHW Group Inc.
Architects + Engineers

SHEET NUMBER	C
OF	2.16
SET NUMBER	

SITE PLAN
SCALE: 1" = 40'

GLENN ENGINEERING

PHONE 972-707-5801 FAX 972-707-4629
100 DECKER COURT - SUITE 250 IRVING, TEXAS 75062

©2001 SHW Group, Inc.

