


0 55 110 220 330 440 Feet

Z2019-010 - SUP FOR A GUEST QUARTERS AND BARN
ZONING - LOCATION MAP = 

CORNELIUS




AG




City of Rockwall

Planning & Zoning Department
385 S. Goliad Street
Rockwall, Texas 75032
(P): (972) 771-7745
(W): www.rockwall.com

The City of Rockwall GIS maps are continually under development and therefore subject to change without notice. While we endeavor to provide timely and accurate information, we make no guarantees. The City of Rockwall makes no warranty, express or implied, including warranties of merchantability and fitness for a particular purpose. Use of the information is the sole responsibility of the user.

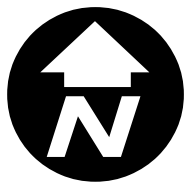


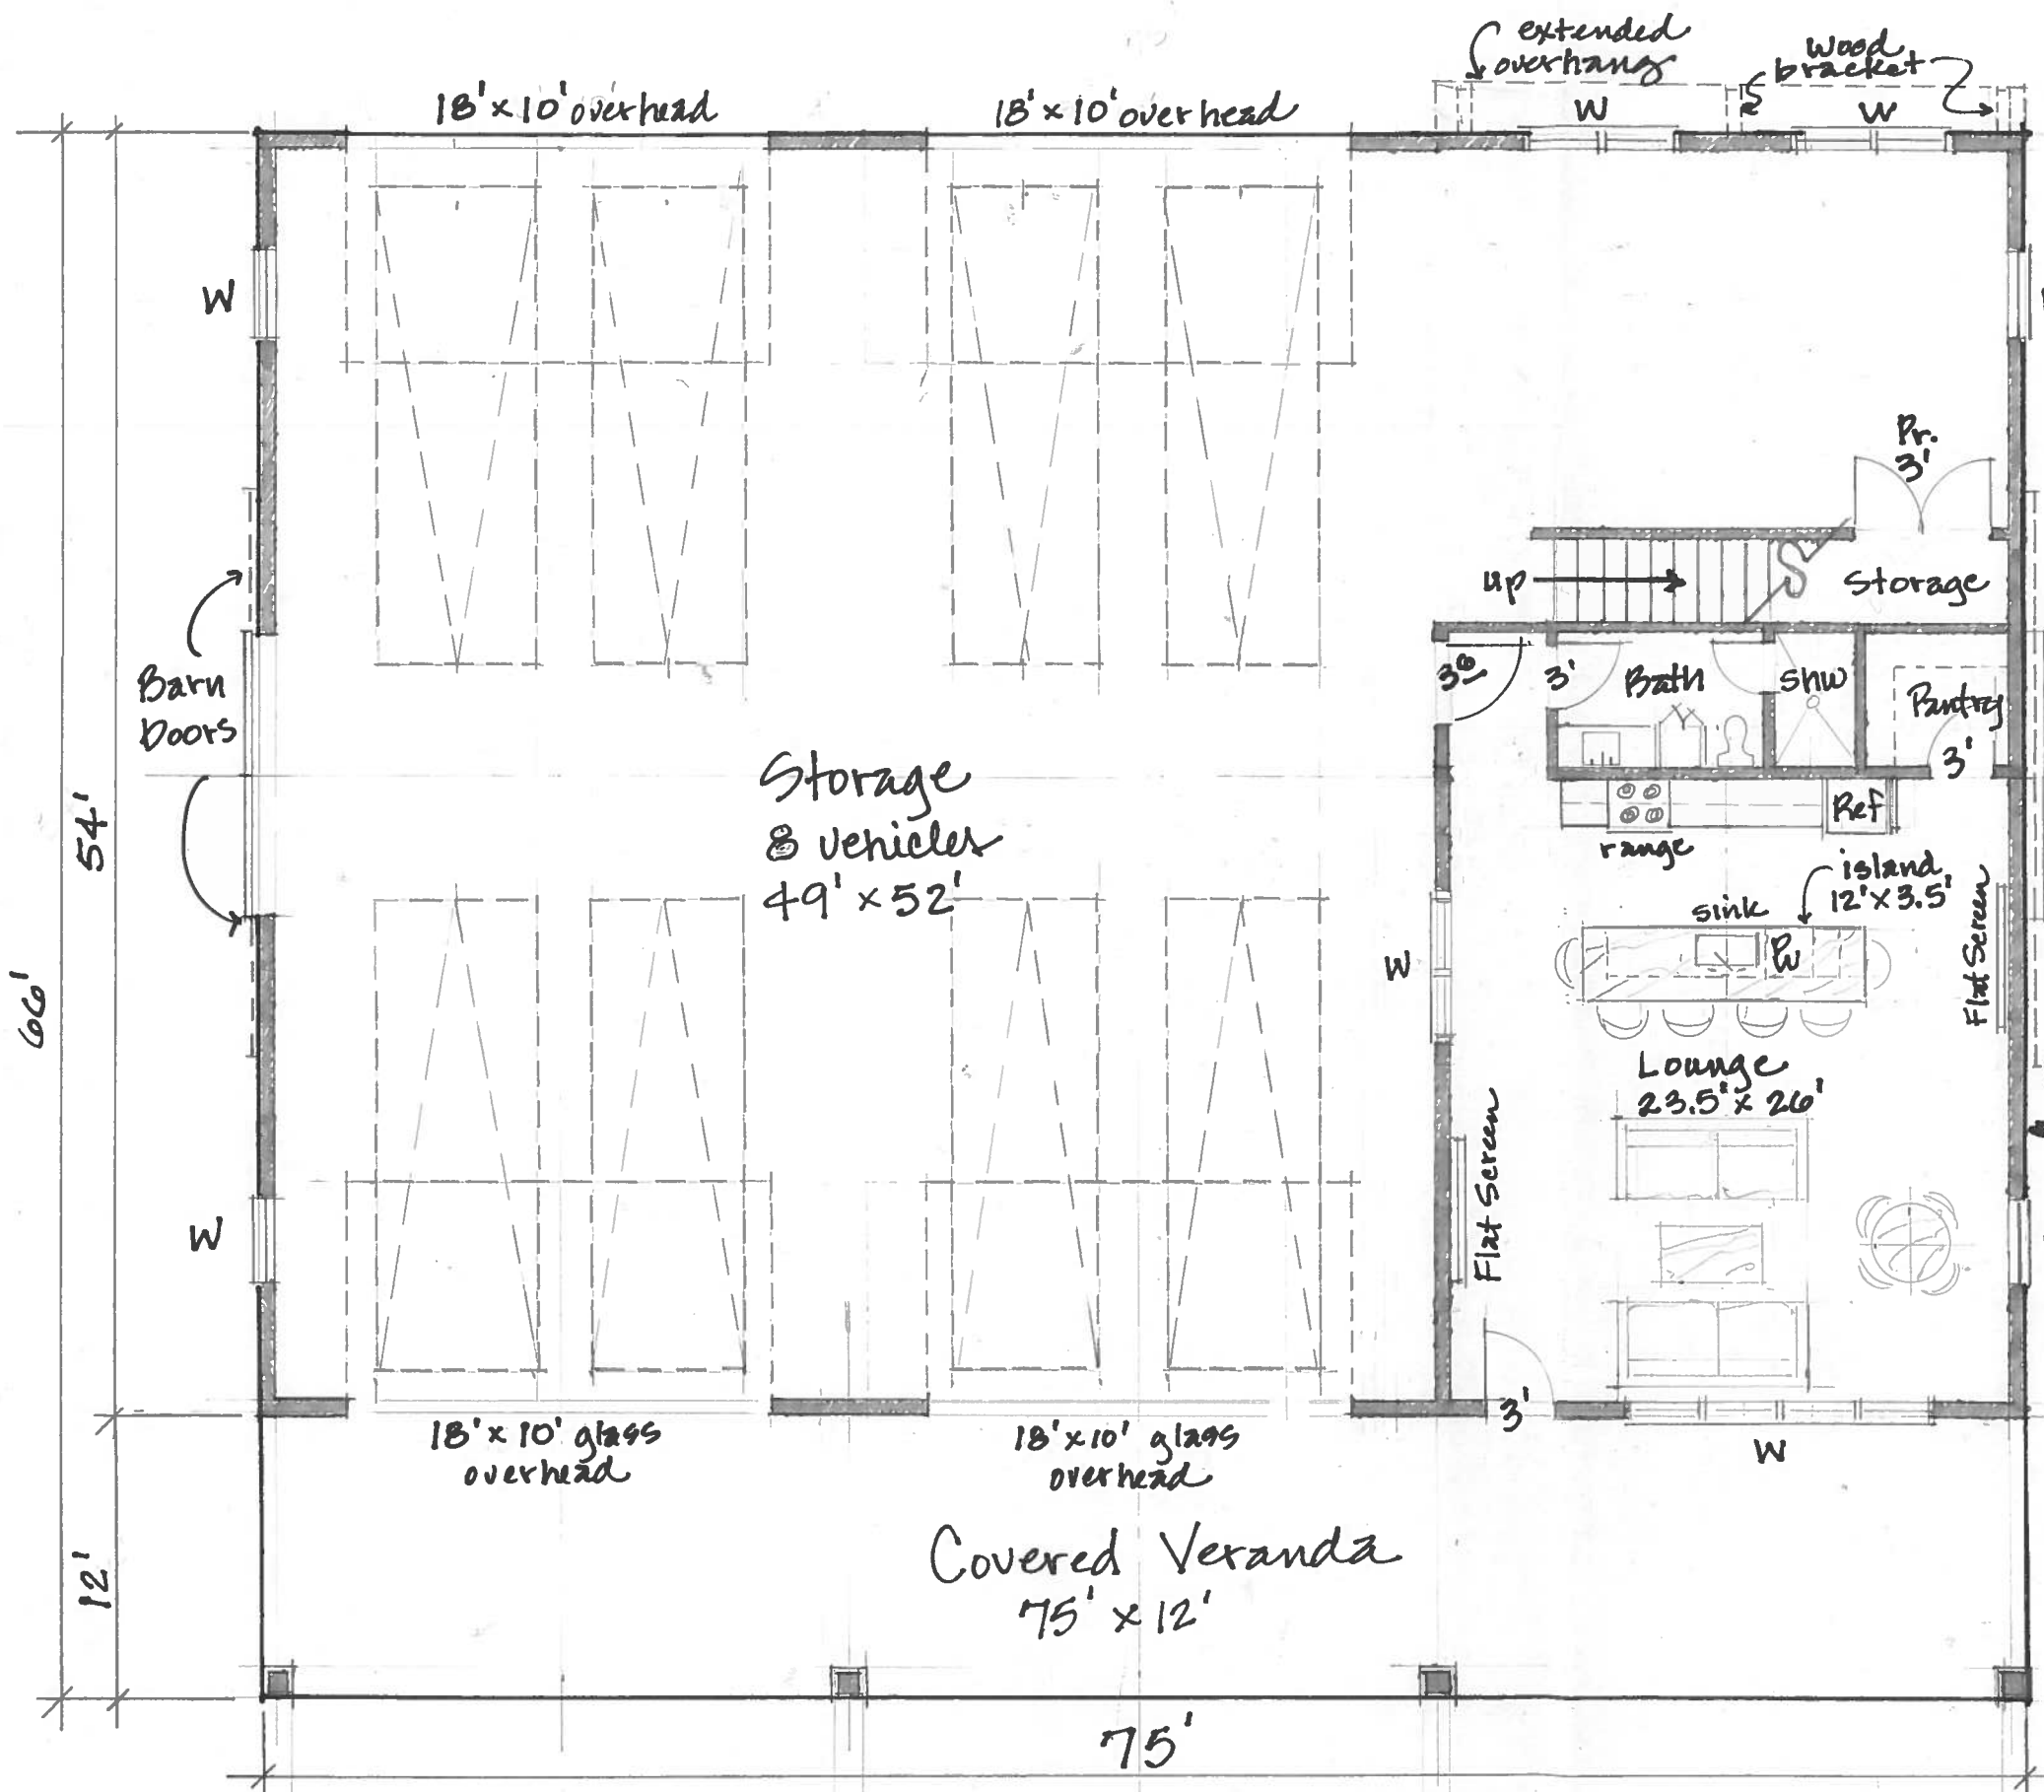


Storage & mechanical
mezzanine over
Bath, Pantry &
Lounge

STORAGE BARN
 REST HAVEN CEMETERY
 ROCKWALL, TX
 4,950 SF UNDER ROOF
 JST ARCHITECTS DALLAS, TX
 6.8.18


FLOOR PLAN
 SCALE 1/8" = 1'-0"

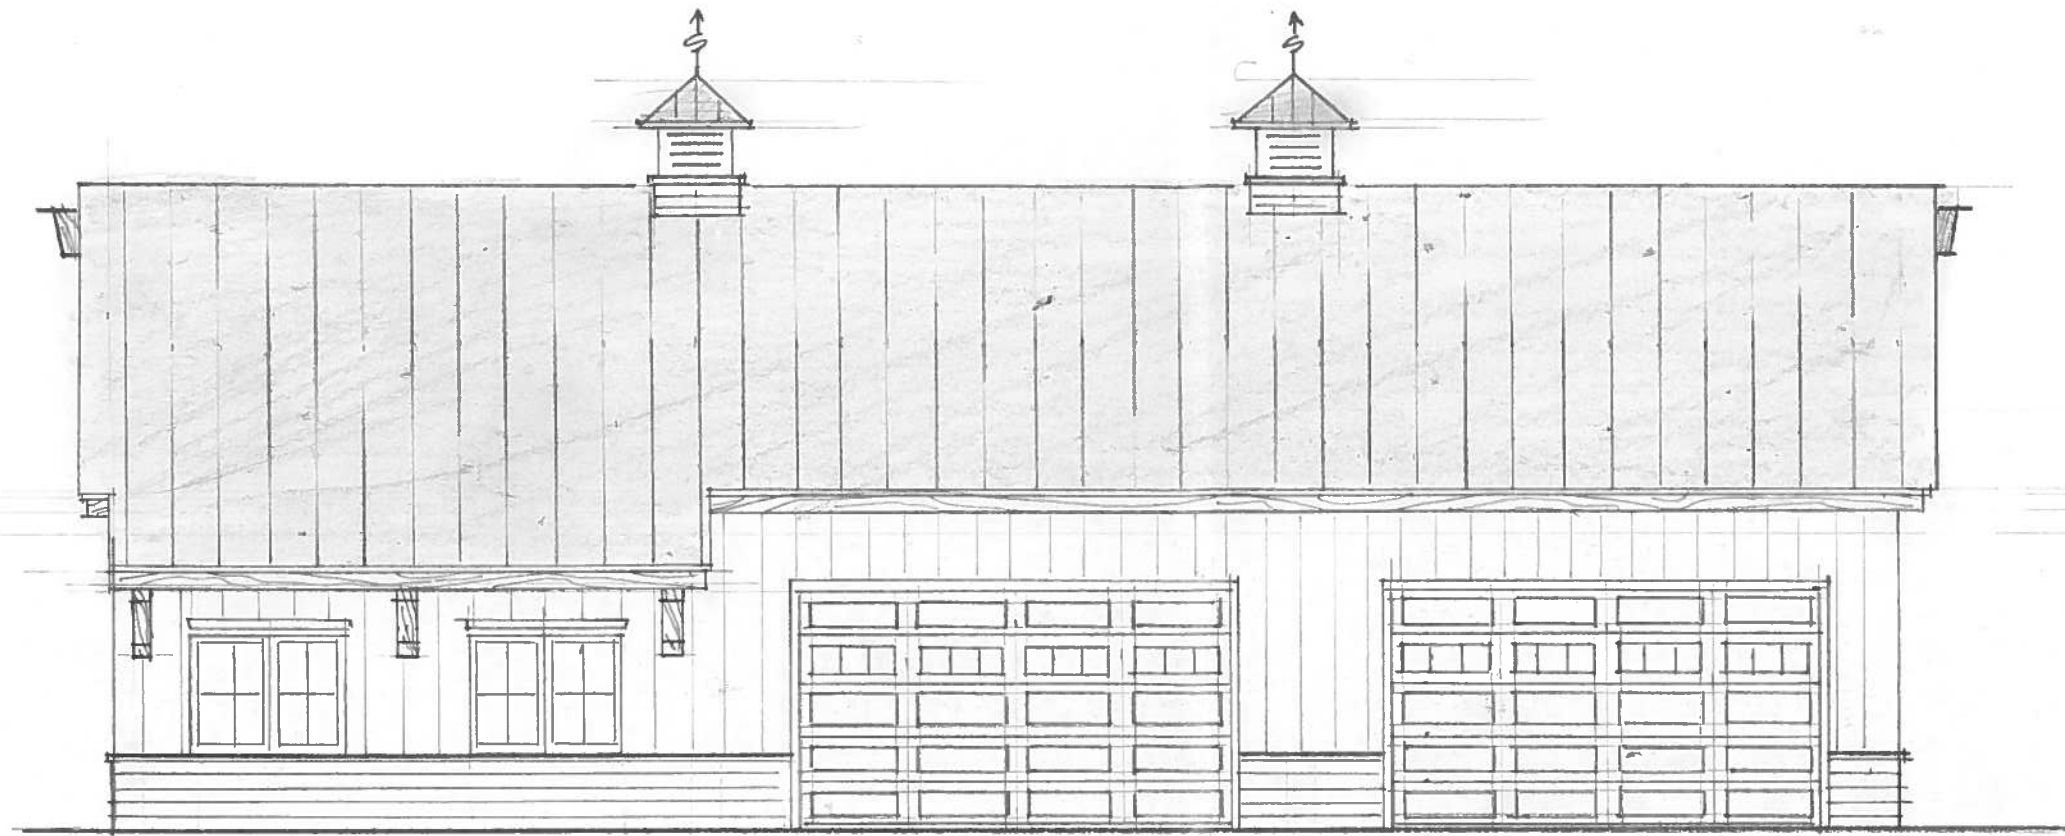

NORTH ELEVATION
SCALE 1/8" = 1'-0"

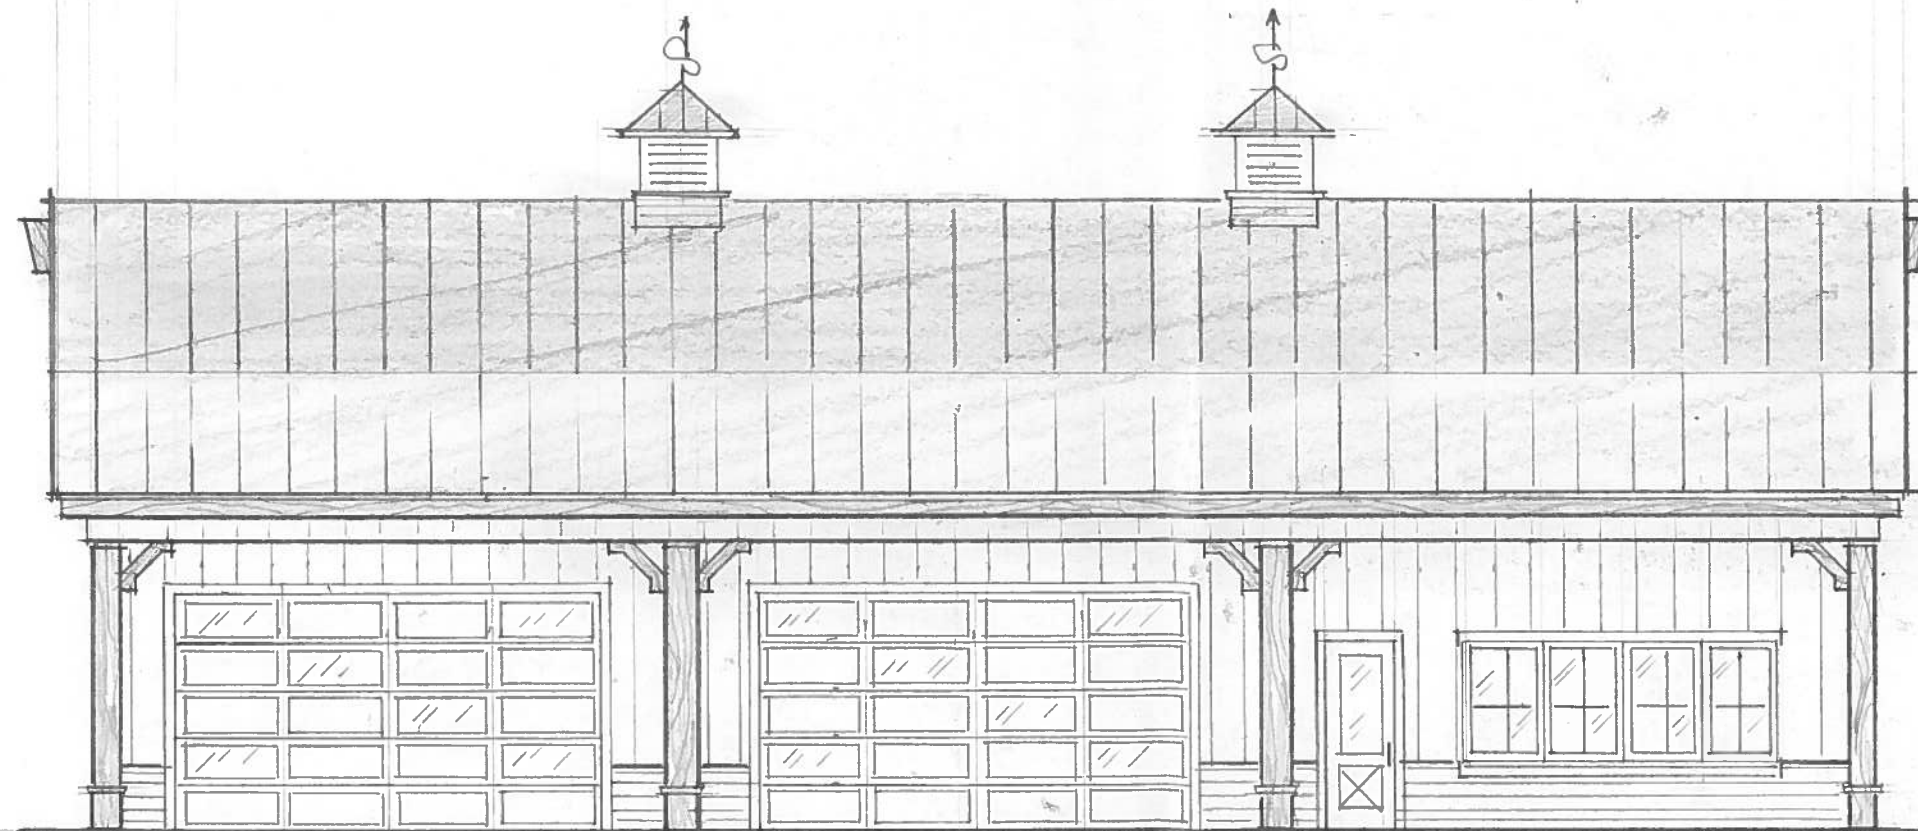

SOUTH ELEVATION
SCALE 1/8" = 1'-0"

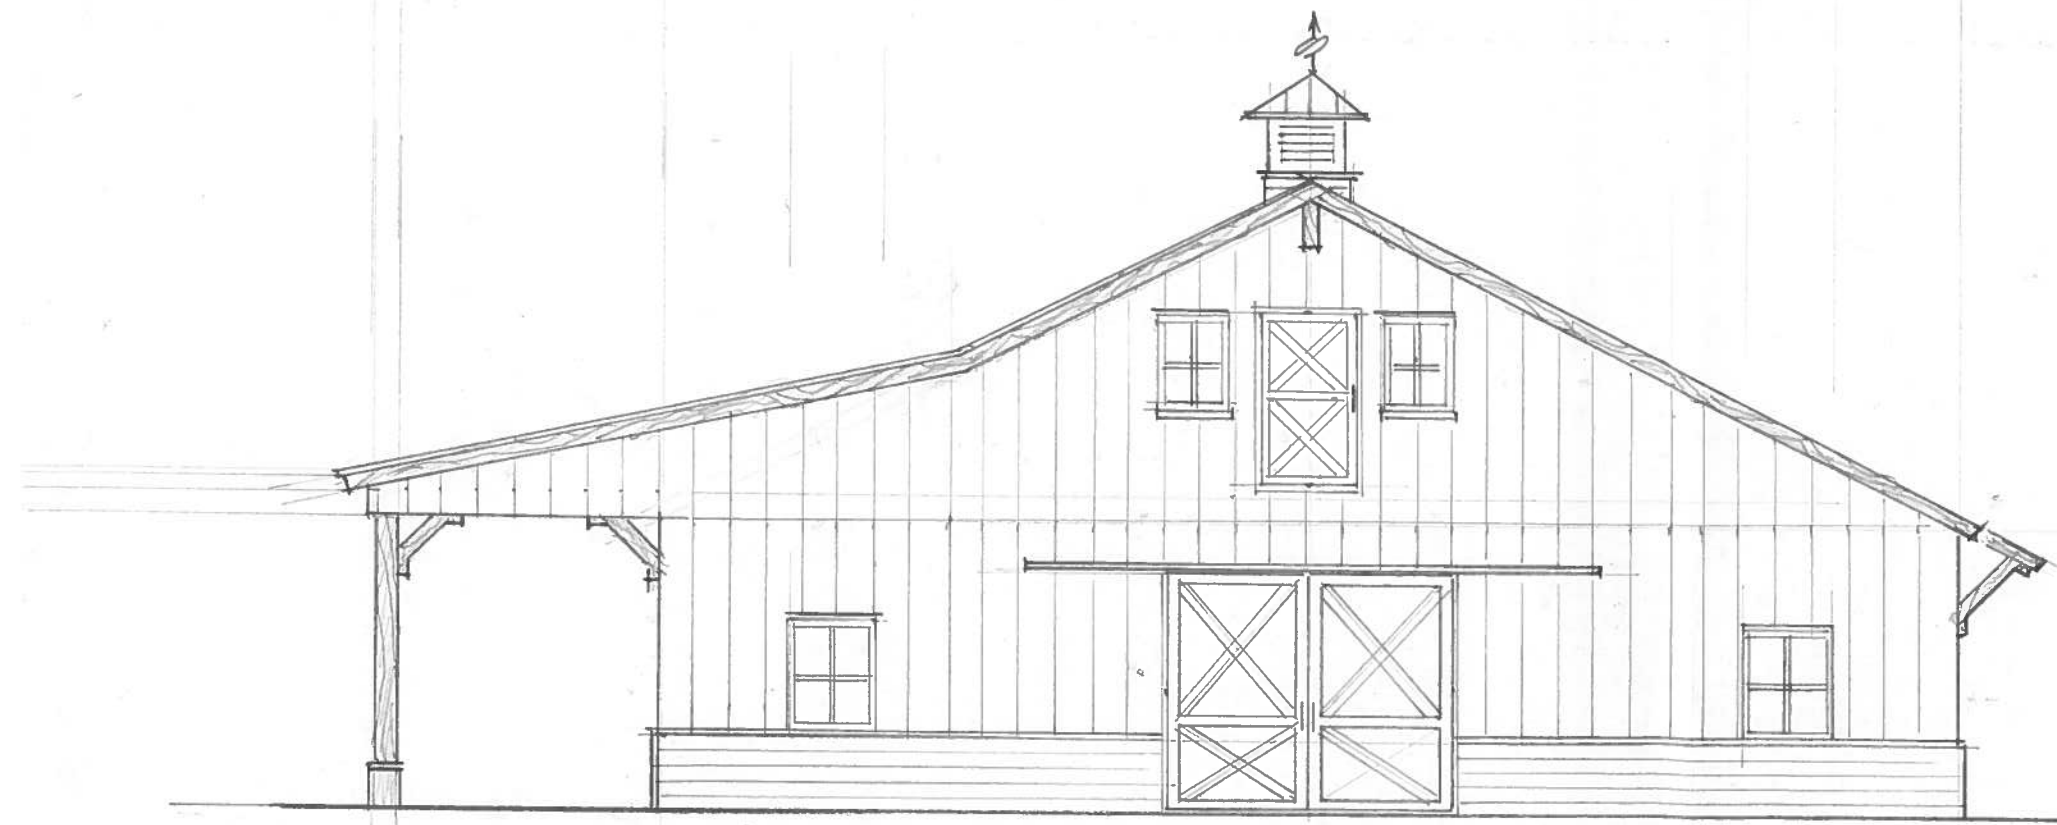

EAST ELEVATION (WEST ELEVATION - MIRROR IMAGE)
SCALE 1/8" = 1'-0"

