

ISSUED

1	08/15/14 / APPLICATION
2	
3	
4	
5	
6	
7	
8	

THIS DRAWING INDICATES THE GENERAL SCOPE OF THE PROJECT IN TERMS OF THE ARCHITECTURAL DESIGN CONCEPT, THE DIMENSIONS OF THE BUILDING, THE MAJOR ARCHITECTURAL ELEMENTS AND THE TYPE OF STRUCTURAL, MECHANICAL AND ELECTRICAL SYSTEMS. AS SCOPE DOCUMENTS, THE DRAWINGS DO NOT NECESSARILY INDICATE OR DESCRIBE ALL WORK REQUIRED FOR FULL PERFORMANCE AND COMPLETION OF THE REQUIREMENTS OF THE CONTRACT DOCUMENTS ON THE BASIS OF THE SCOPE INDICATED OR DESCRIBED. THE CONTRACTOR SHALL FURNISH ALL ITEMS FOR THE PROPER EXECUTION OF THE WORK.

COPYRIGHT
THE CONTENT OF THESE DOCUMENTS ARE AND REMAIN THE PROPERTY OF:
NADC ARCHITECTS, LLC
USE OF THESE DOCUMENTS IS PROHIBITED WITHOUT THE KNOWLEDGE AND WRITTEN PERMISSION OF THE ARCHITECT.


NADC
NADC ARCHITECTS, LLC

P.O. Box 908
Formey, TX 77526
469 669-0050


PROPOSED FACADE CHANGE
HERITAGE
BUICK-GMC
ROCKWALL, TEXAS

2013-09


A3.1

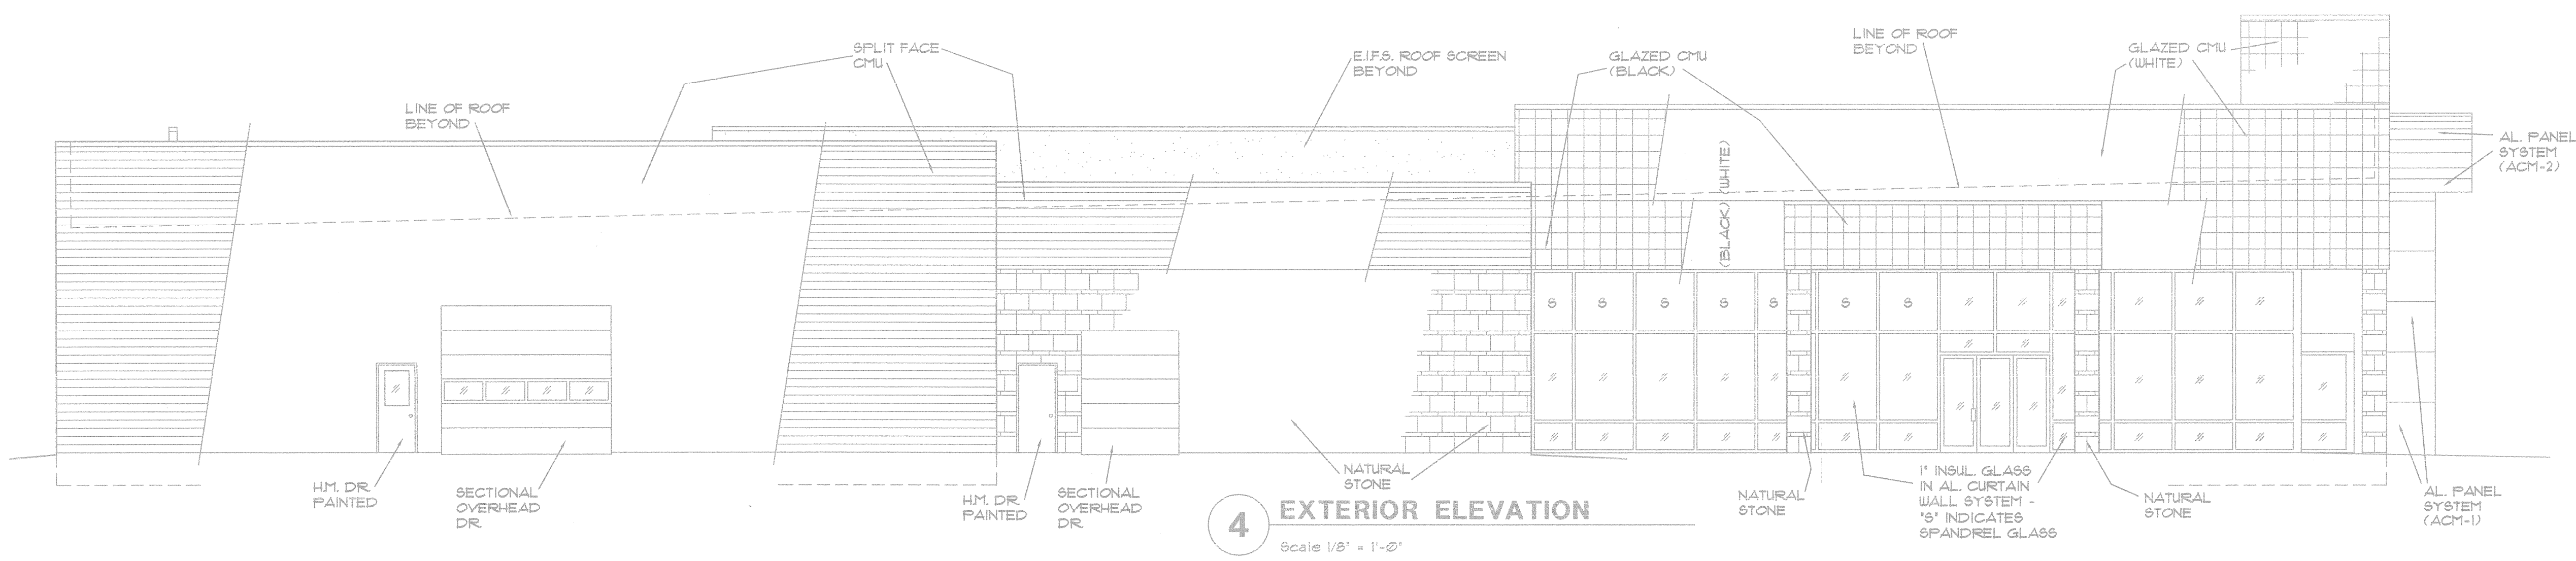

4 EXTERIOR ELEVATION
Scale 1/8" = 1'-0"

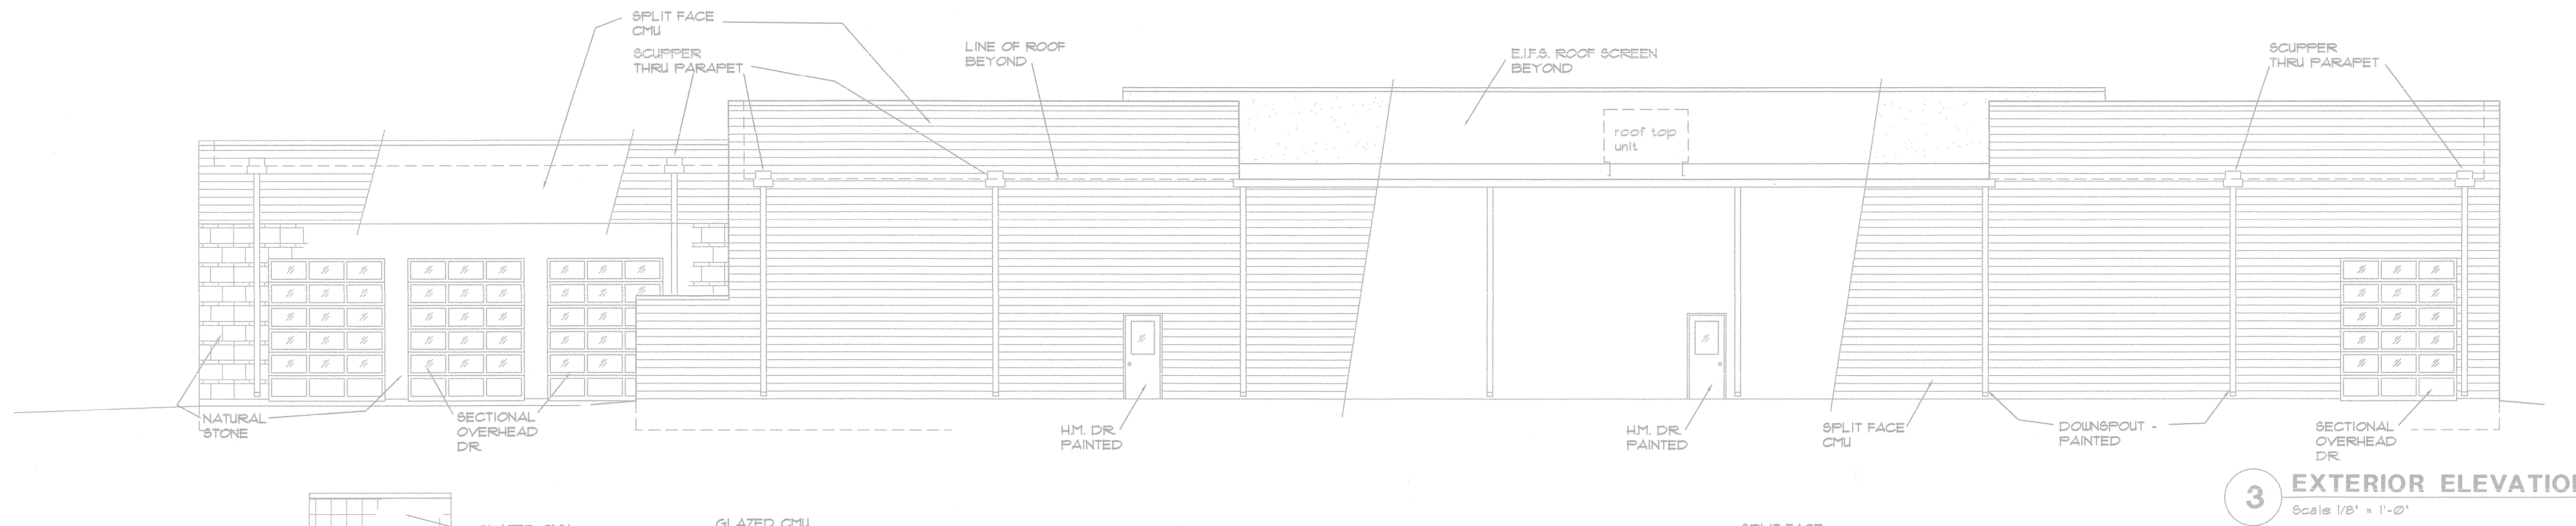


3 EXTERIOR ELEVATION
Scale 1/8" = 1'-0"

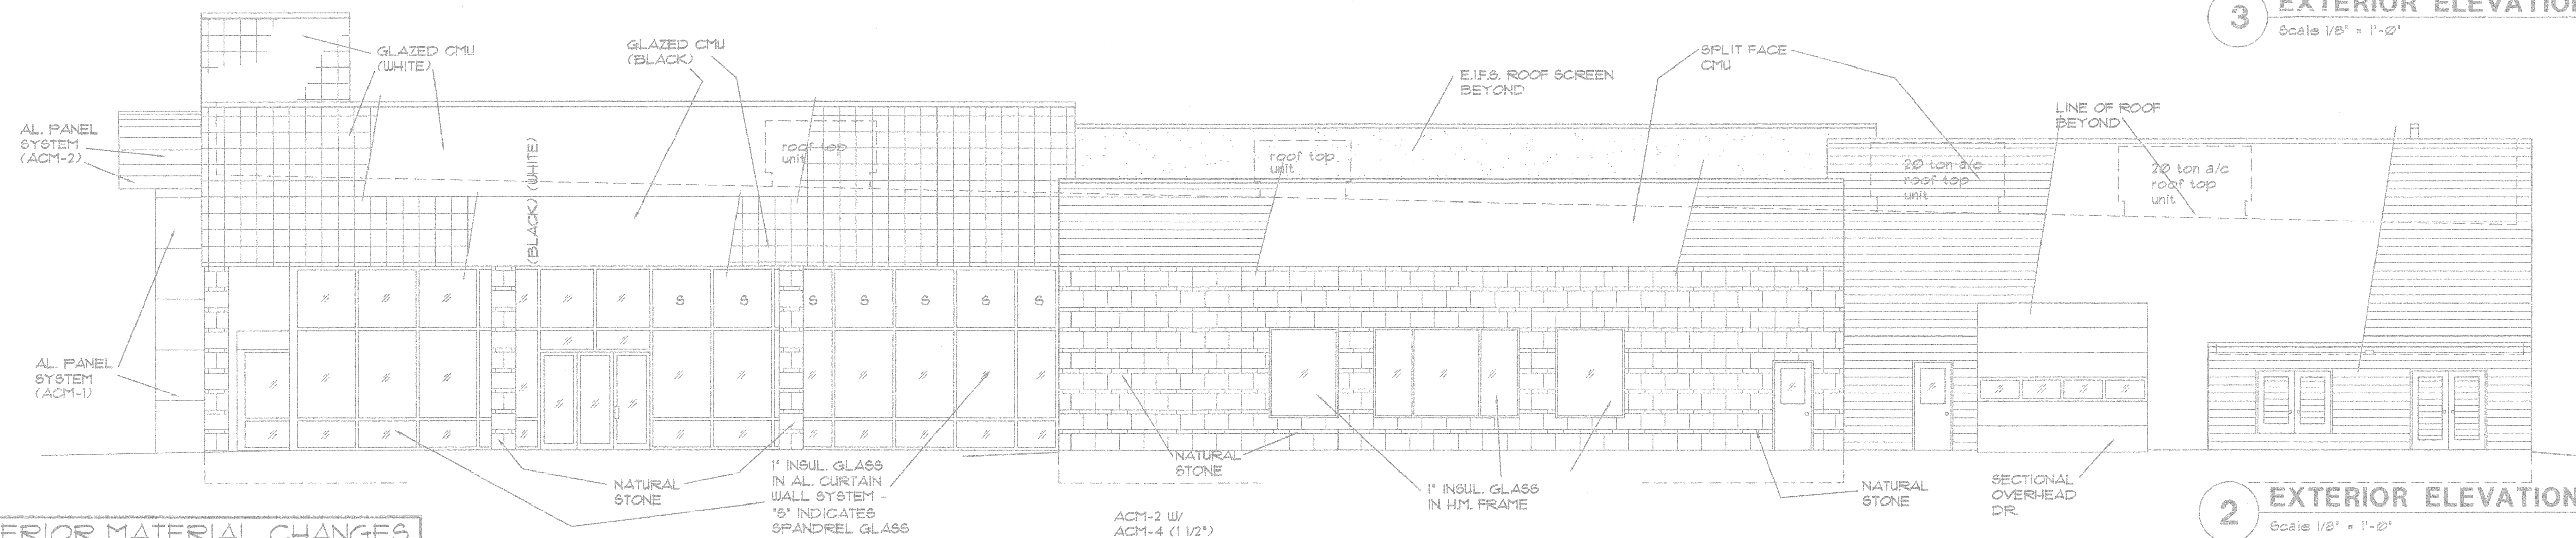

2 EXTERIOR ELEVATION
Scale 1/8" = 1'-0"

NEW EXTERIOR MATERIAL CHANGES
RED NOTES: PROPOSED NEW MATERIAL PER COLOR BOARD
BLACK NOTES: EXISTING MATERIALS TO REMAIN.

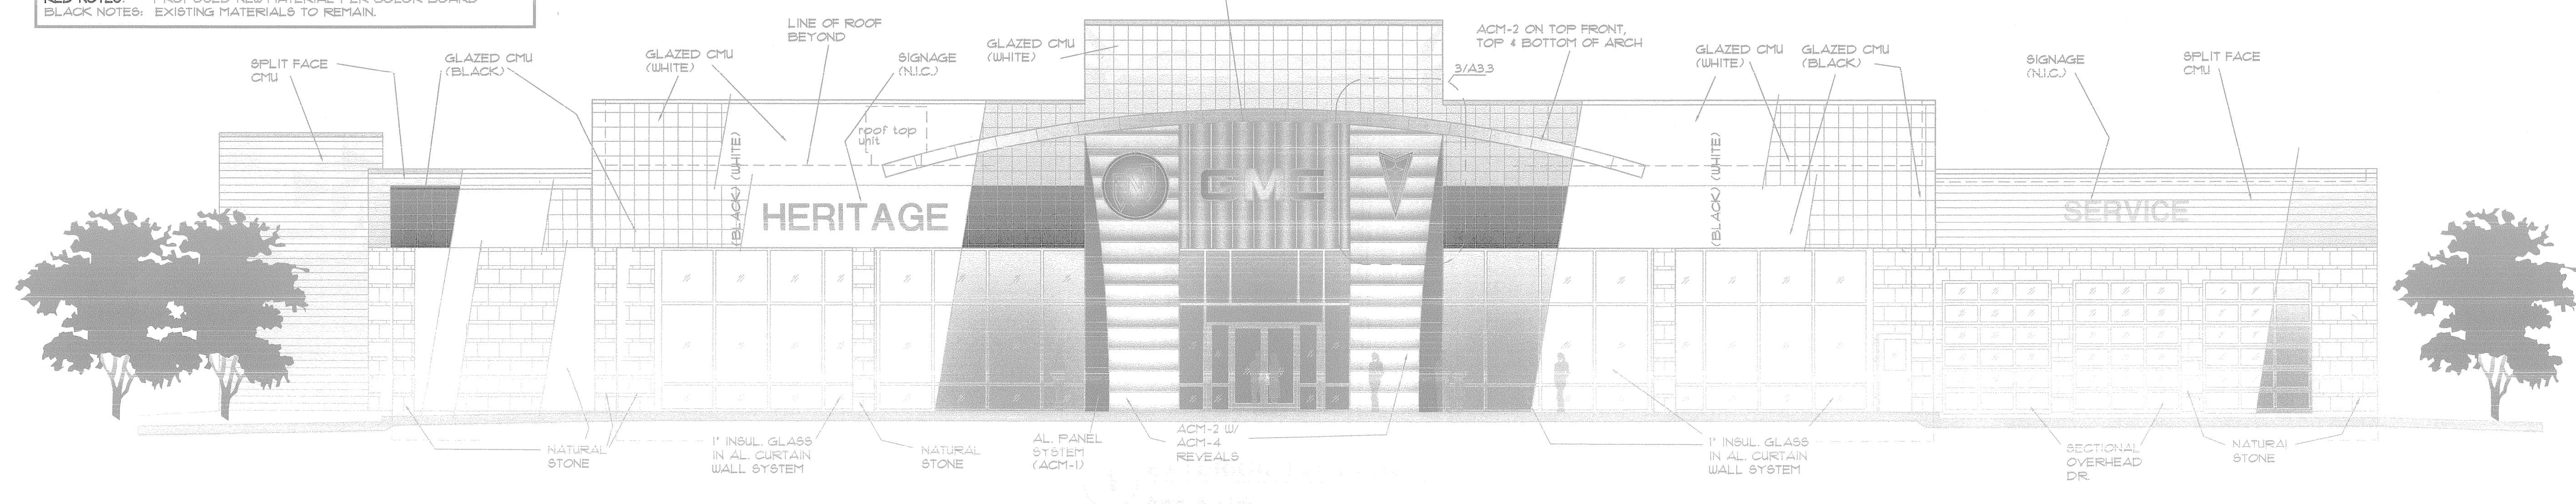

1 EXTERIOR ELEVATION
Scale 1/8" = 1'-0"