

Digitally signed by David Duman
Date: 2014.05.16

THIS DOCUMENT ISSUED MAY 16, 2014 IS FOR PRELIMINARY REVIEW ONLY UNDER THE AUTHORITY OF DAVID DUMAN, AIA TEXAS REGISTRATION #14305. IT IS NOT TO BE USED FOR CONSTRUCTION OR FABRICATION PURPOSES

PROJECT NO. 11031
DATE: 05/16/2014
FILE NAME:


PATRIOT PAWS
254 RANCH TRAIL
ROCKWALL, TEXAS

REVISIONS:

SHEET TITLE:

EXTERIOR ELEVATIONS
EXISTING BUILDINGS


A-202

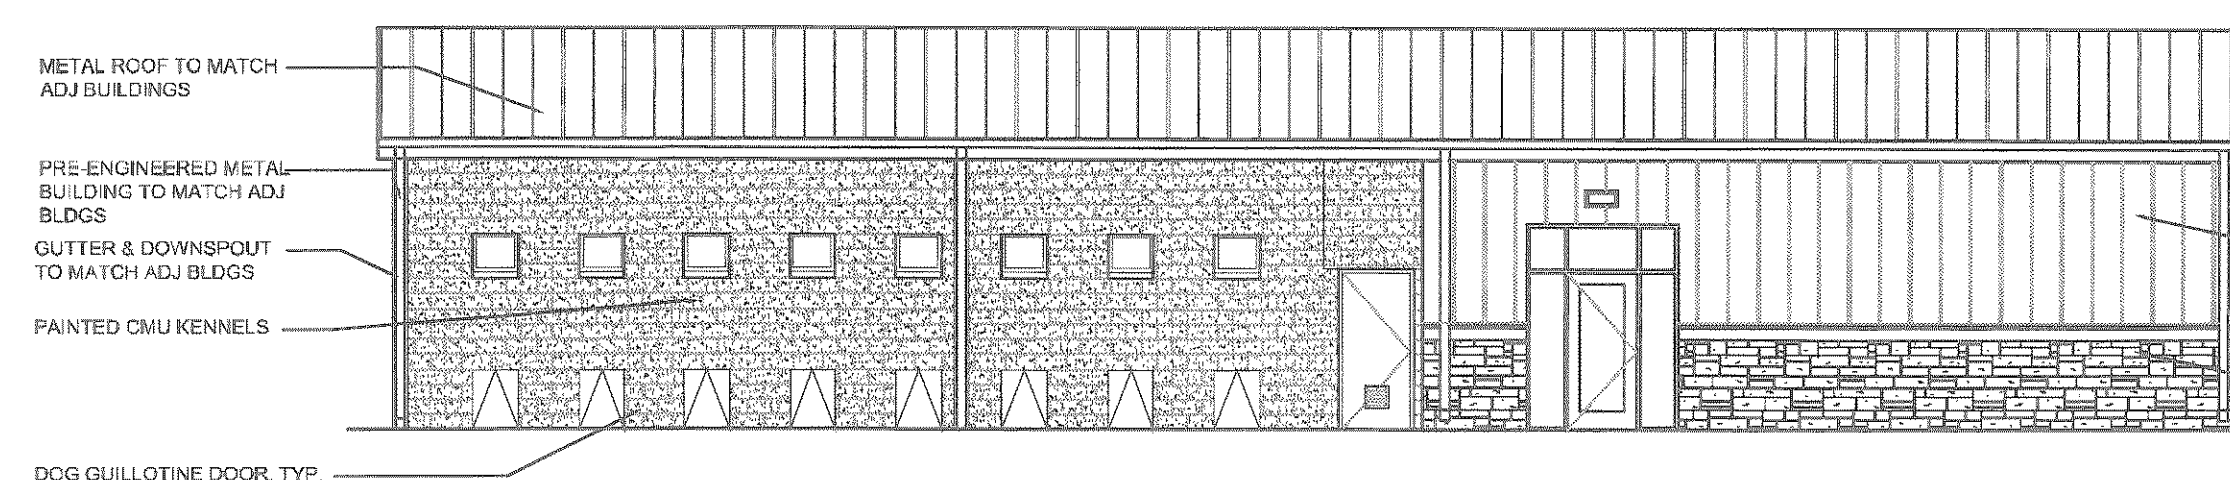

**EXTERIOR ELEVATION - WEST
NEW BUILDING**

1


SCALE: 1/8" = 1'-0"

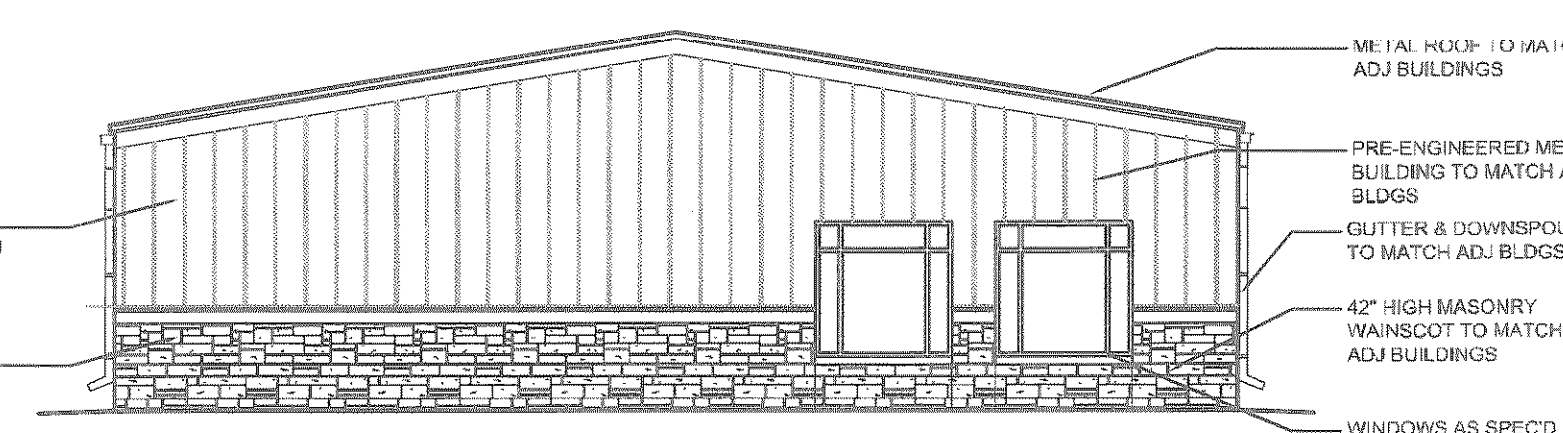

**EXTERIOR ELEVATION - SOUTH
NEW BUILDING**

2


SCALE: 1/8" = 1'-0"

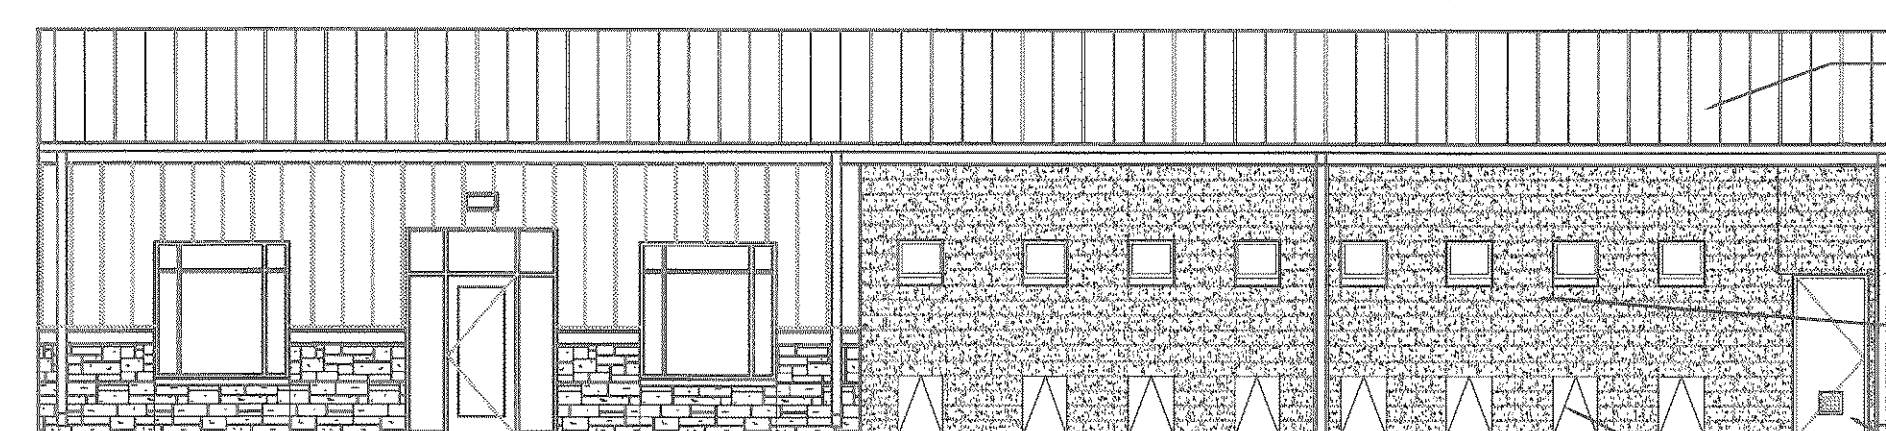

**EXTERIOR ELEVATION - EAST
NEW BUILDING**

3

SCALE: 1/8" = 1'-0"

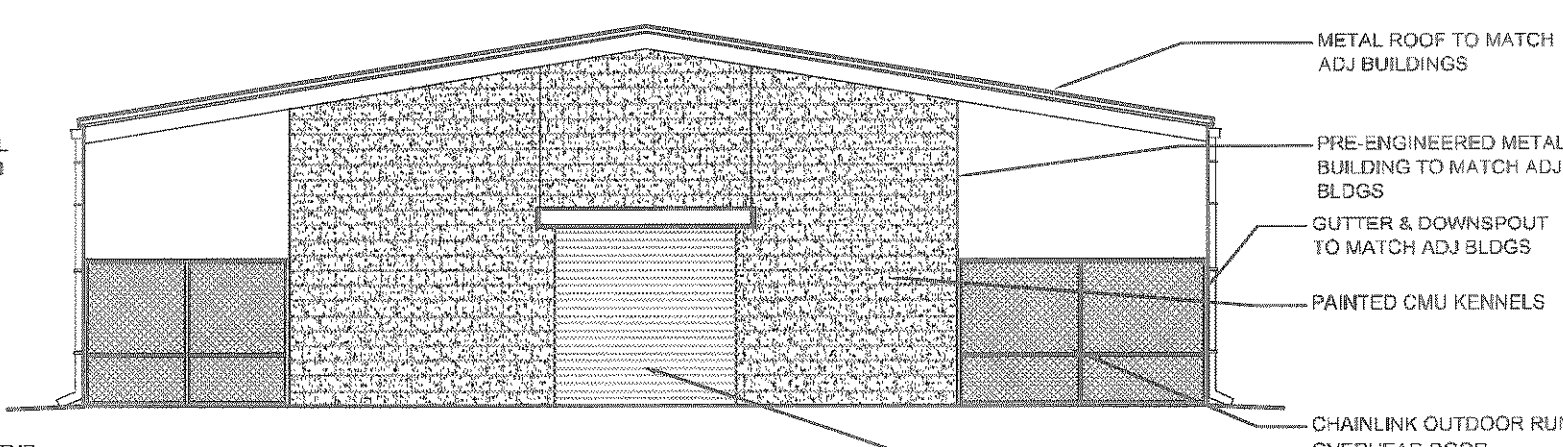

**EXTERIOR ELEVATION - NORTH
NEW BUILDING**

4

SCALE: 1/8" = 1'-0"





PATRIOTPAWS
SERVICE DOGS
www.PatriotPaws.org



PATRIOT PAWS
SERVICE DOGS
www.PatriotPaws.org