


M:\checked\ppl\DRAWINGS\LANDPLAN.dwg, sheet: 01, 2/15/2006 4:31:37 PM, Station=11, Station 11.spd

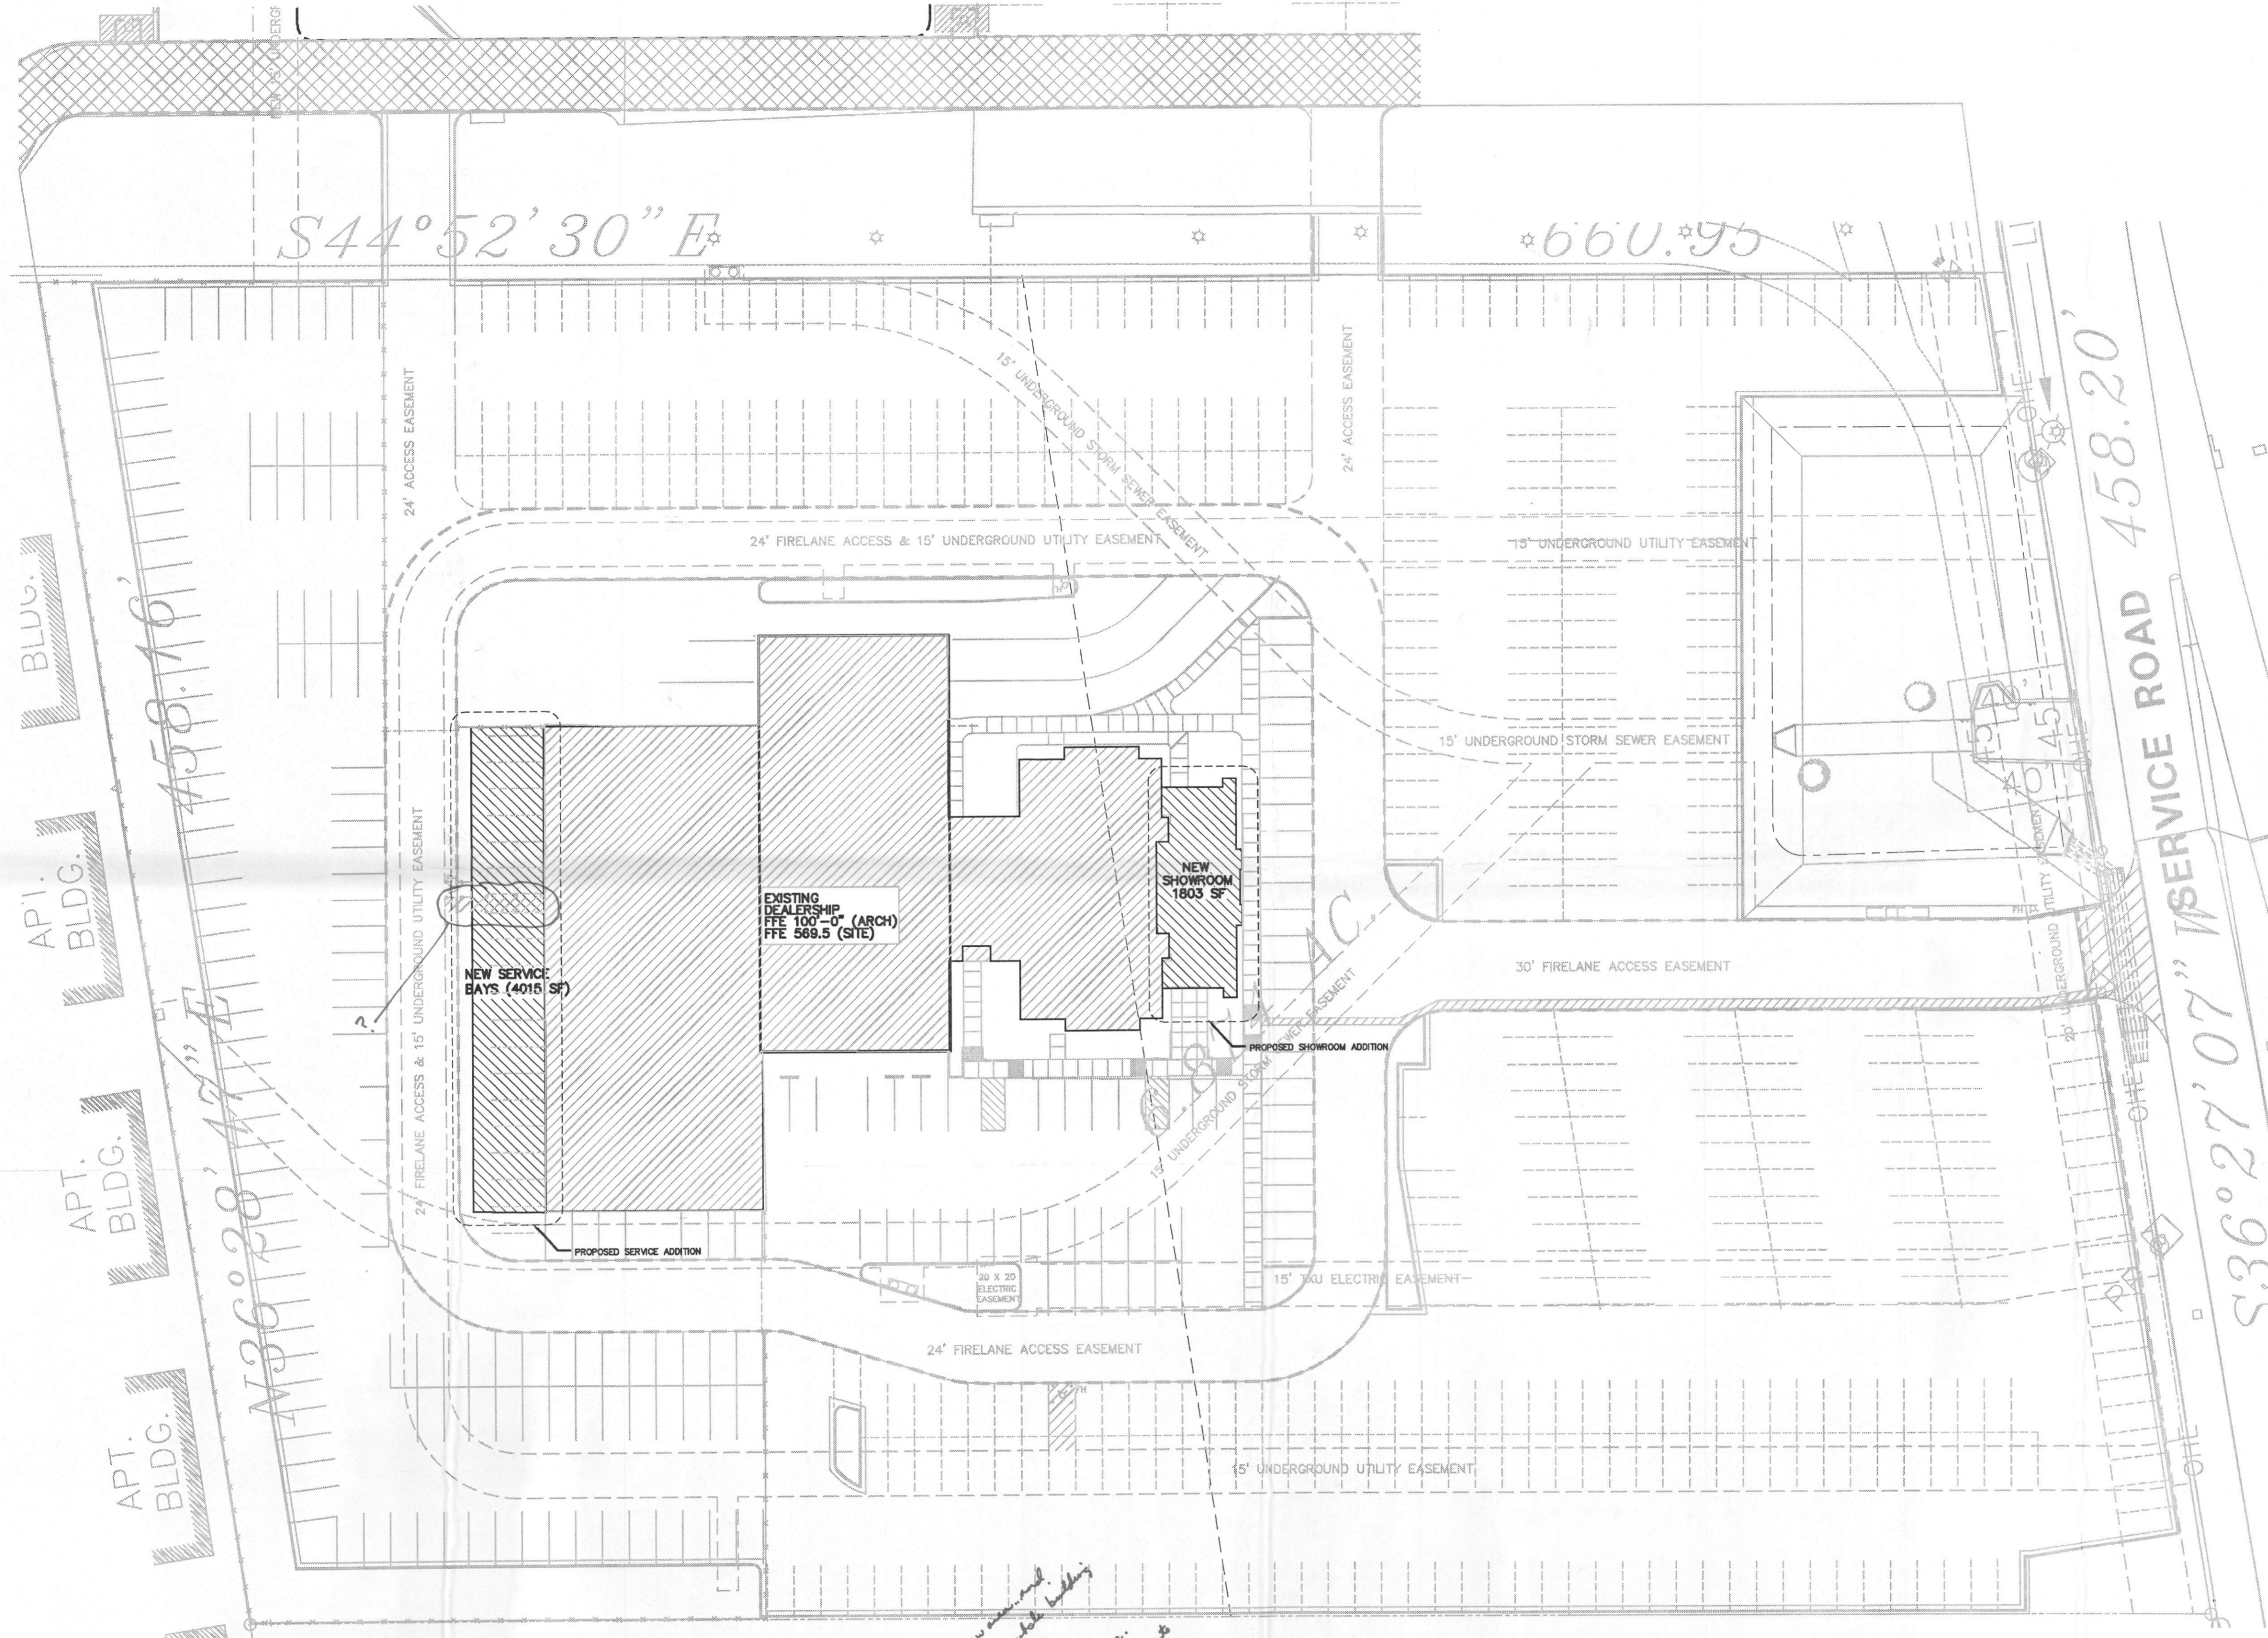

Fire Dept. - Sprinkle new service bays.
 - Sprinkle the whole building if it is not new.
 Fire Dept. - Check Fire hydrant coverage. - May need additional Fire hydrants to bring it up to code.

EXISTING SITE IMPROVEMENT PLAN - NO SITE WORK EXCEPT ADJACENT TO THE ADDITIONS

FILE COPY
 2006 006
 RECEIVED
 FEB 17 2006
 By _____

SCALE: 1" = 30'-0"
 NORTH
 PLAN NORTH


CECALLED ASSOCIATES
 ARCHITECTURAL
 ELECTRICAL
 MECHANICAL
 PLUMBING
 2525 74TH ST., LUBBOCK, TX 79433
 WWW.CECALLED.COM
 (806) 745-1103
 FAX (806) 745-1225

Architectural
 Resources
 2525 74TH ST., SUITE 200
 LUBBOCK, TX 79433
 (806) 745-1103
 (806) 745-1225


ADDITIONS AND RENOVATIONS
 TO ROCKWALL CHRYSLER,
 JEEP, DODGE
 TYPED
 REVISIONS

PROJECT NO.
 DATE:
 REVISIONS:


SHEET NO.
 A1

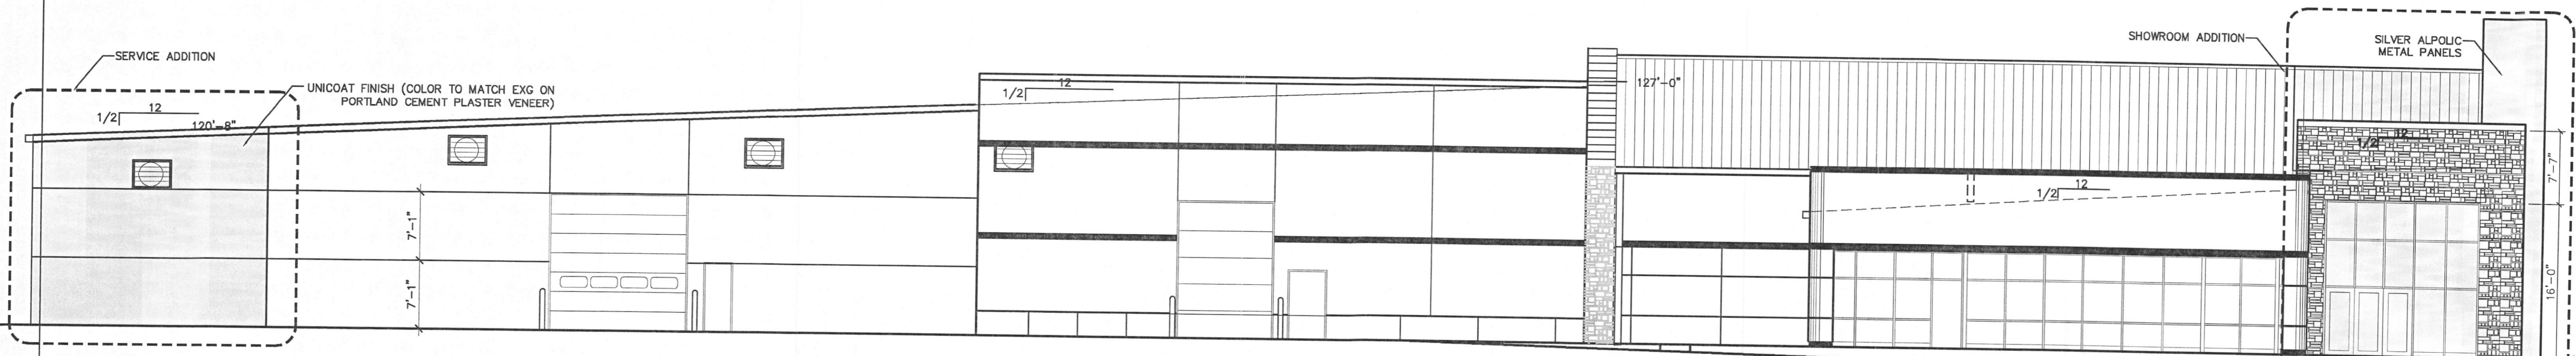


WEST ELEVATION

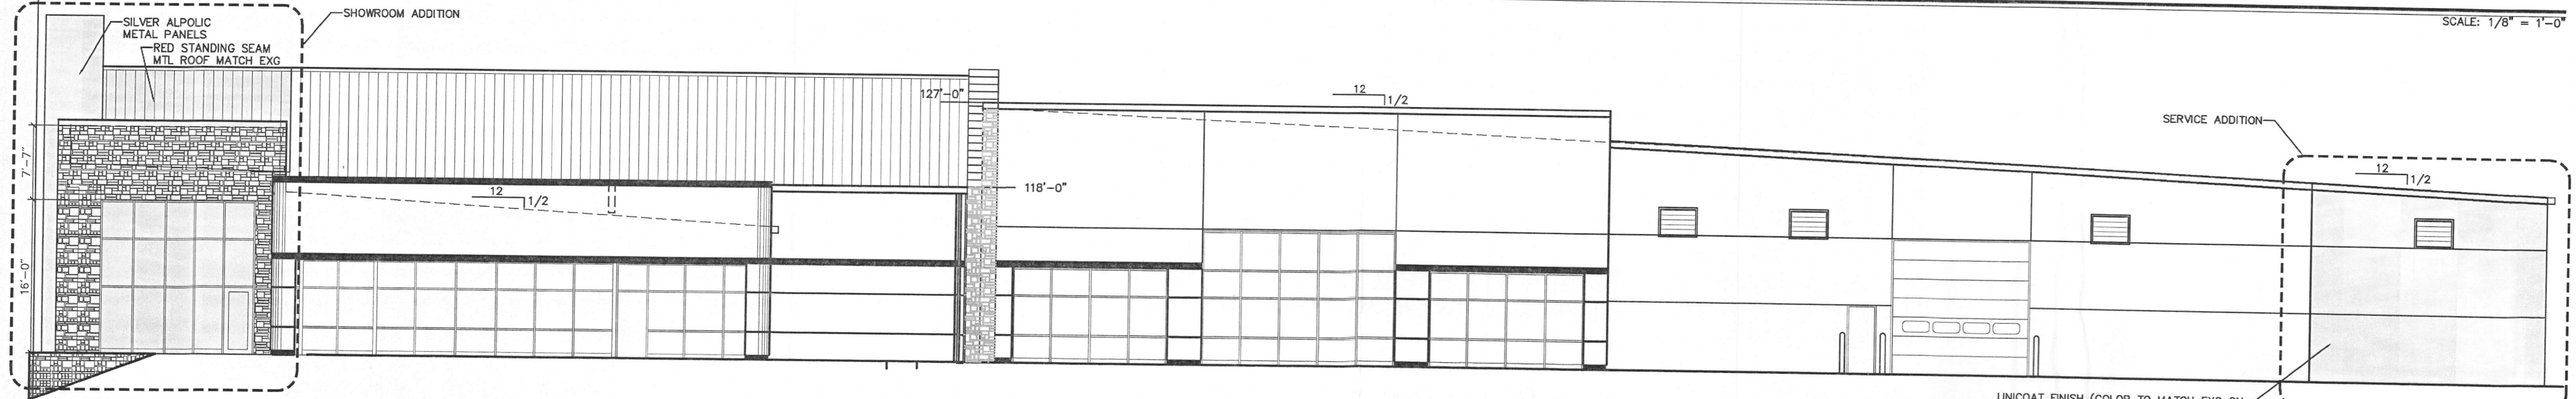

EAST ELEVATION

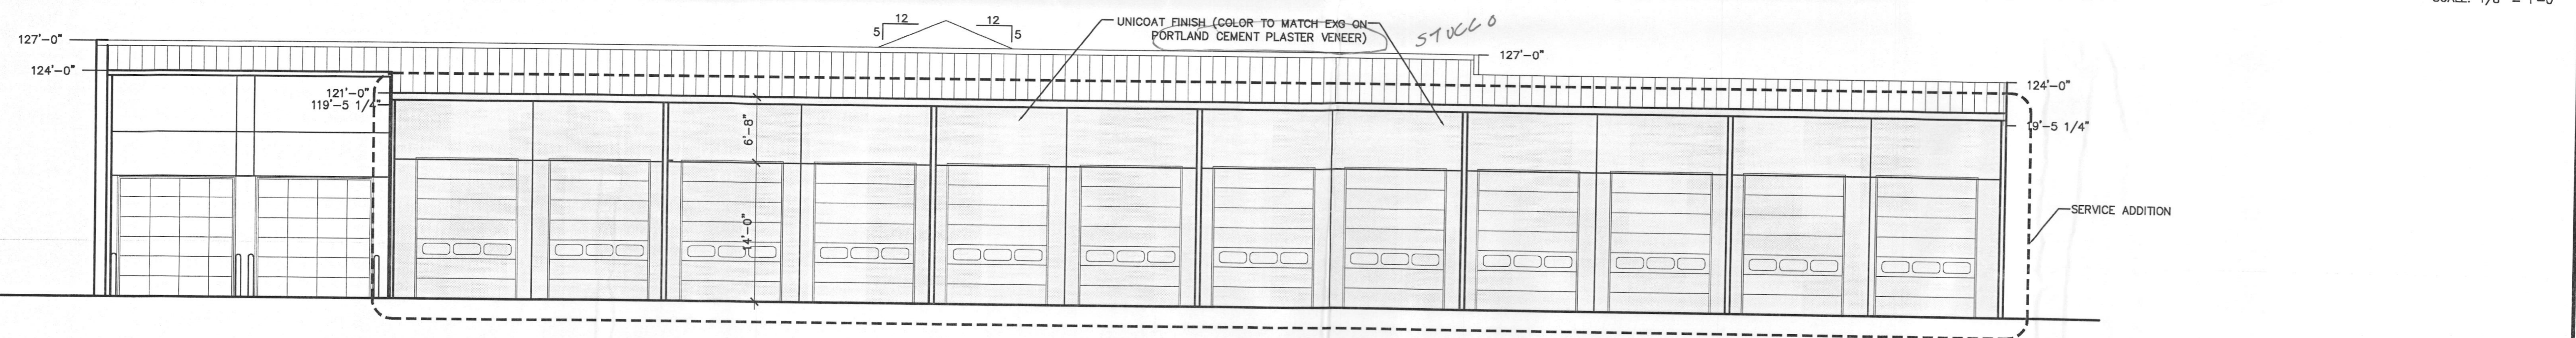

NORTH ELEVATION

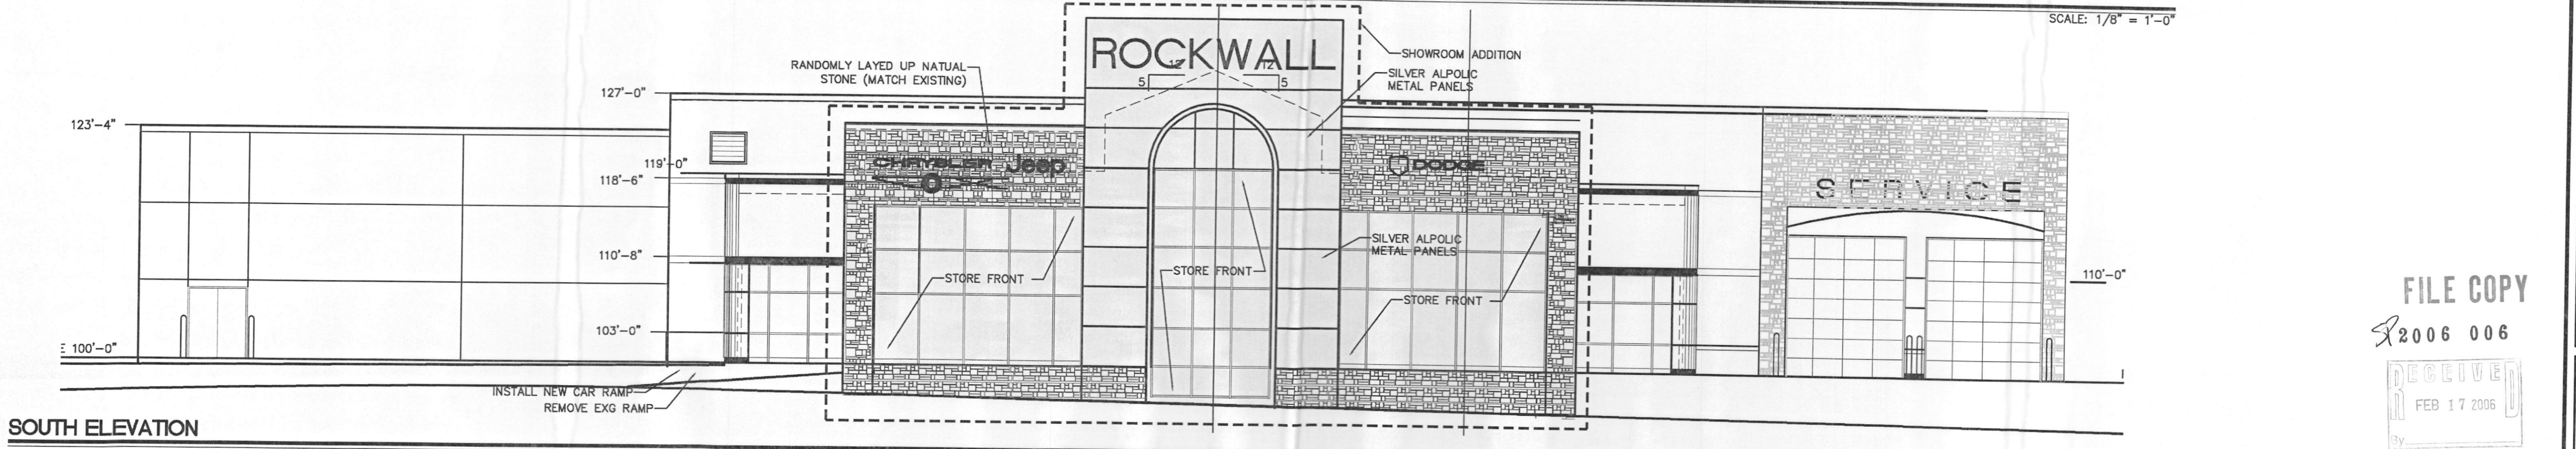

SOUTH ELEVATION

Architectural Resources
 2525 74TH ST., SUITE 200
 LUBBOCK, TX 79423
 (806) 745-1103
 (806) 745-1125
 FAX (806) 745-1103
 www.archresources.com

ADDITIONS AND RENOVATIONS TO ROCKWALL CHRYSLER, JEEP, DODGE
 ROCKWALL, TEXAS


PROJECT NO.	
DATE	
REVISIONS	

FILE COPY
 2006 006
 RECEIVED
 FEB 17 2006

SHEET NO.
A3

M:\yrockd\pdp\DRAWINGS\Sheet A3.dwg, sheet 03, 2/15/2006 4:32:05 PM, Station-11, station 11.spd


M:\checked\japan\DRAWINGS\LANDPLAN.dwg, sheet: 04, 2/15/2006 4:31:51 PM, Station: 11, station: 11.sxd

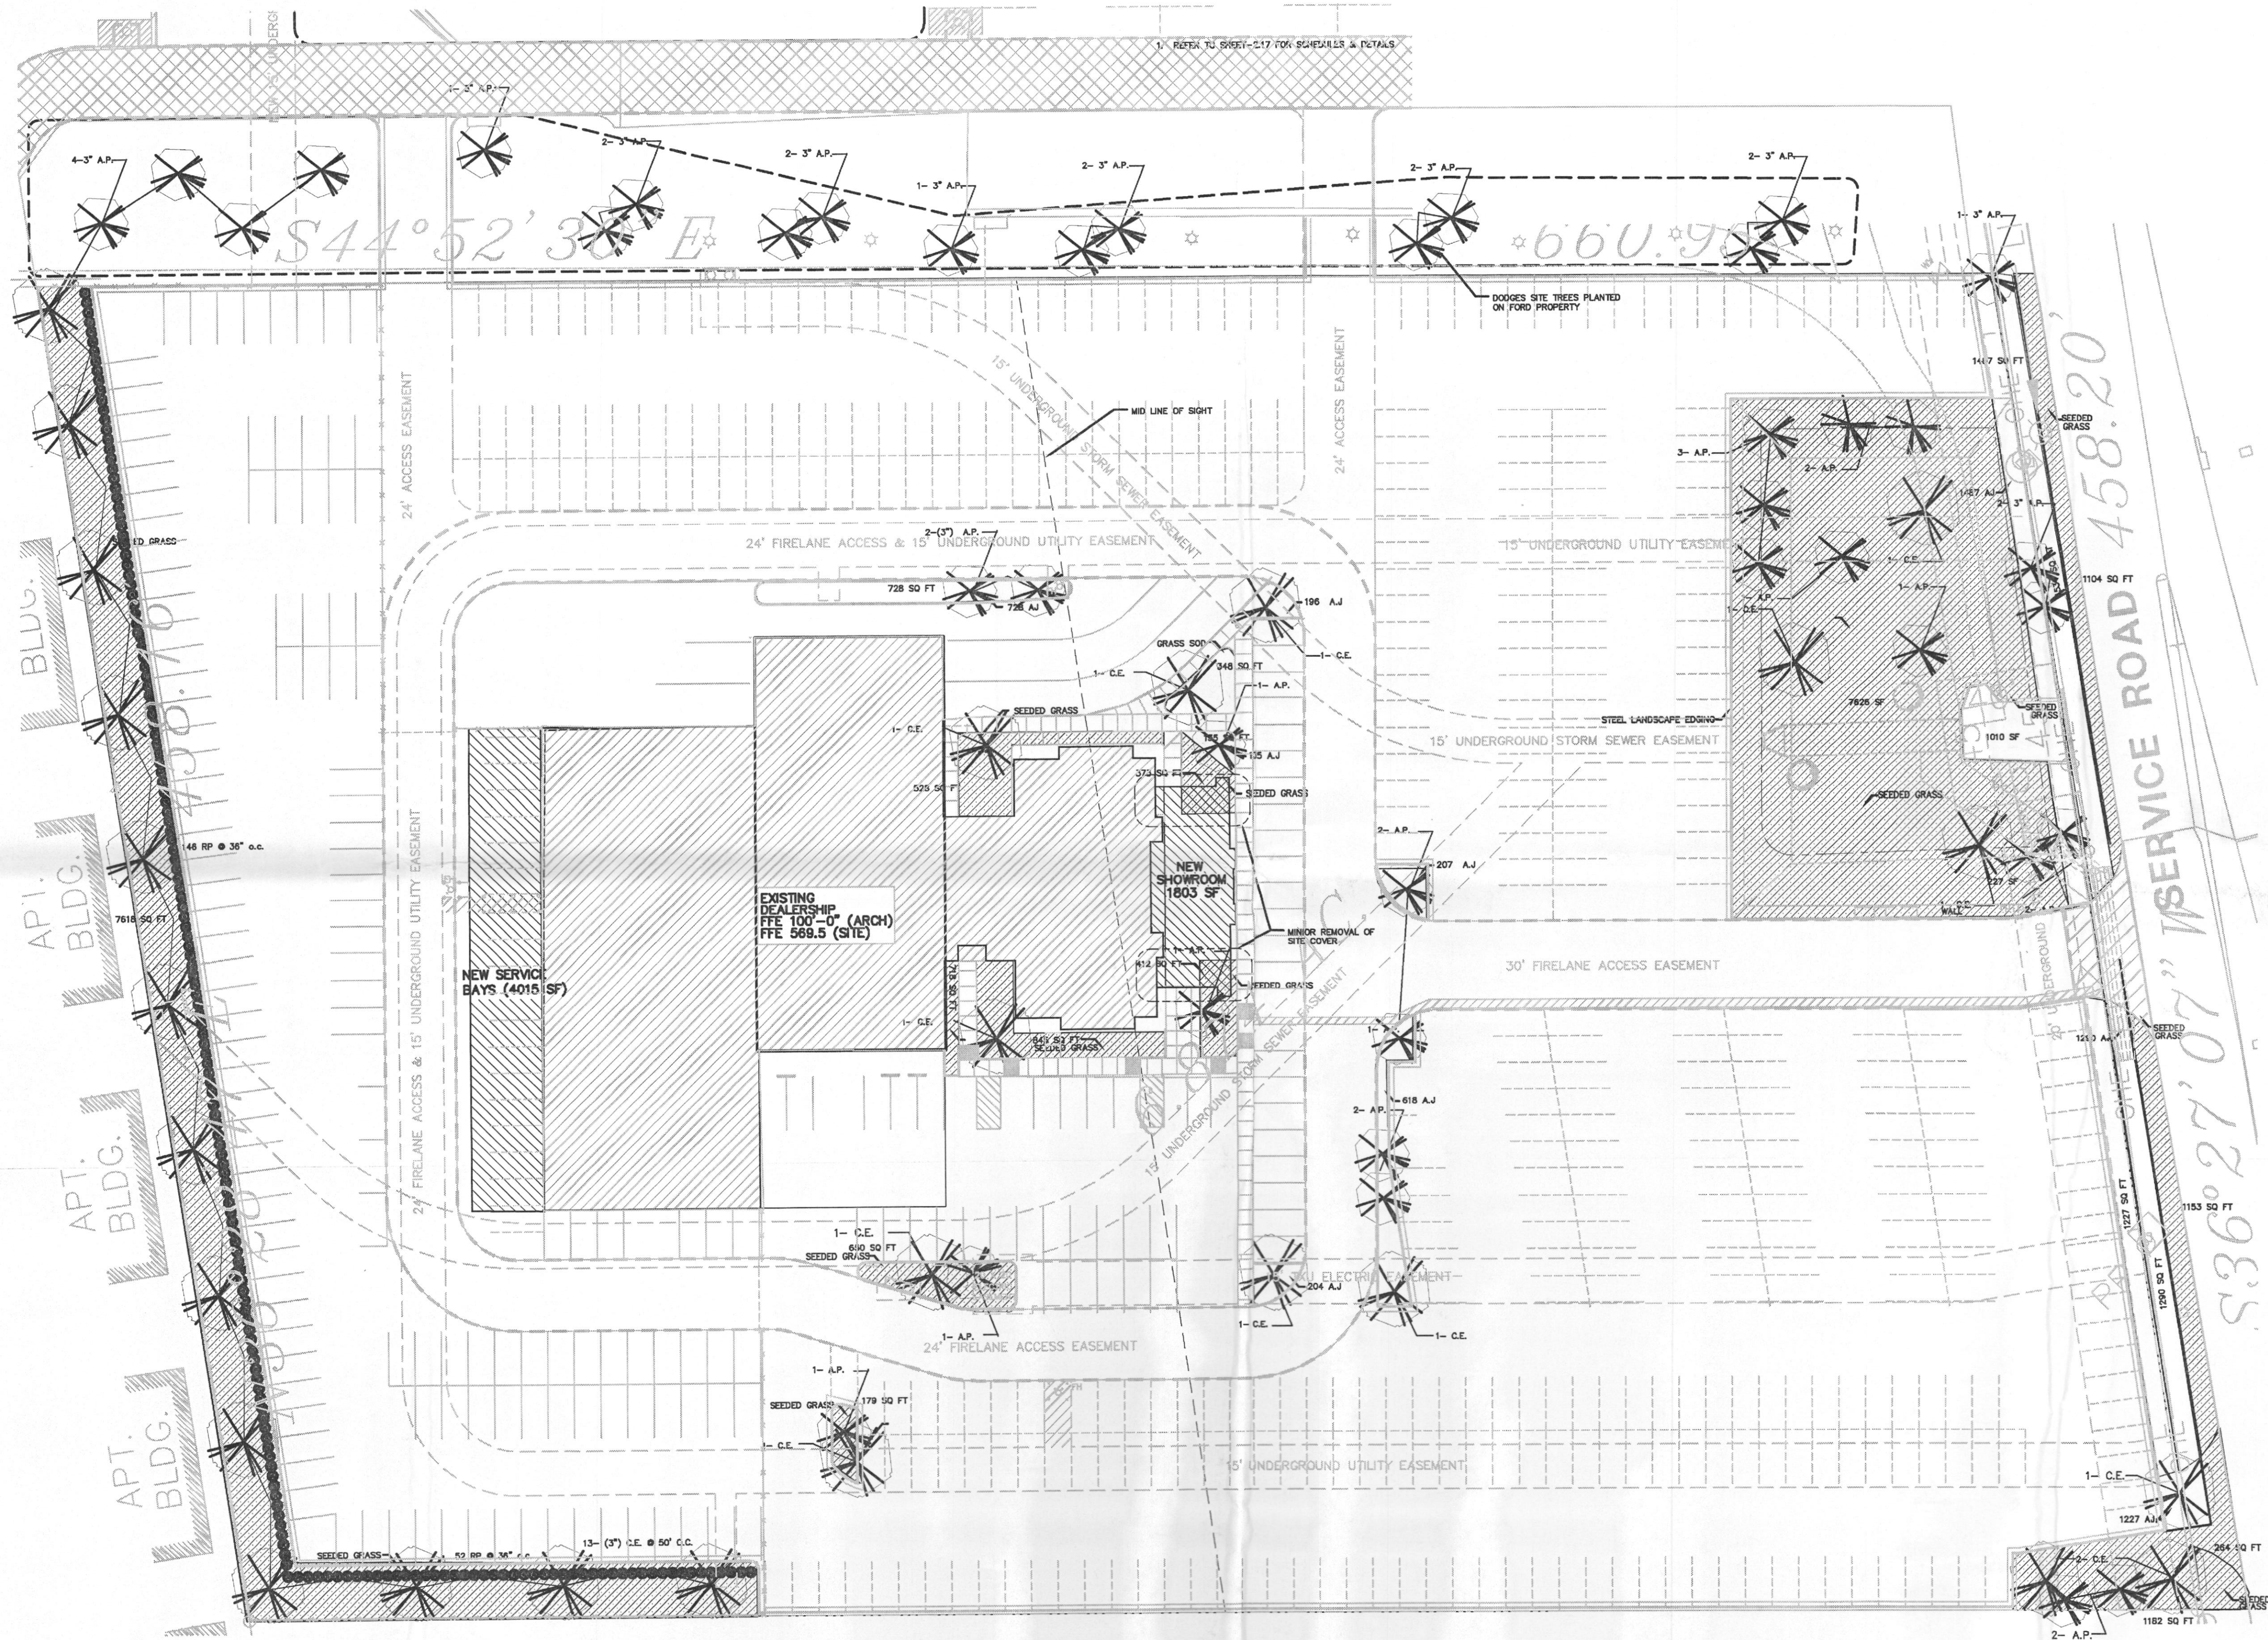

EXISTING SITE LANDSCAPE PLAN - ALL LANDSCAPE INDICATED IS EXISTING

FILE COPY

2006 006

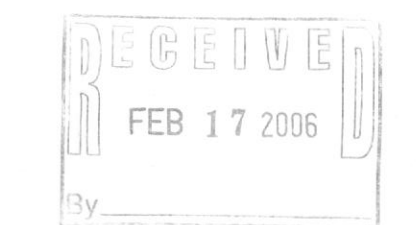

SCALE: 1" = 30'-0"

NORTH
PLAN
NORTH

ADDITIONS AND RENOVATIONS
TO ROCKWALL CHRYSLER,
JEEP, DODGE

Architectural
Resources

ALLIED ASSOCIATES
STRUCTURAL
ELECTRICAL
MECHANICAL
2525 74TH ST., LUBBOCK, TX 79423
WWW.ALLIEDASSOCIATES.COM
TEL: (806) 745-1125
FAX: (806) 745-1125

LUBBOCK, TX 79423
885/FAX (806) 745-1125

PROJECT NO.
DATE:
REVISIONS:

SHEET NO.
A4