



No. Date Item REVISIONS

Drawn Checked

negent:

407 21 2011


F2011 015

Approved


SITE PLAN

<u>Project</u> No. Date 01/09/2009 Last Revision



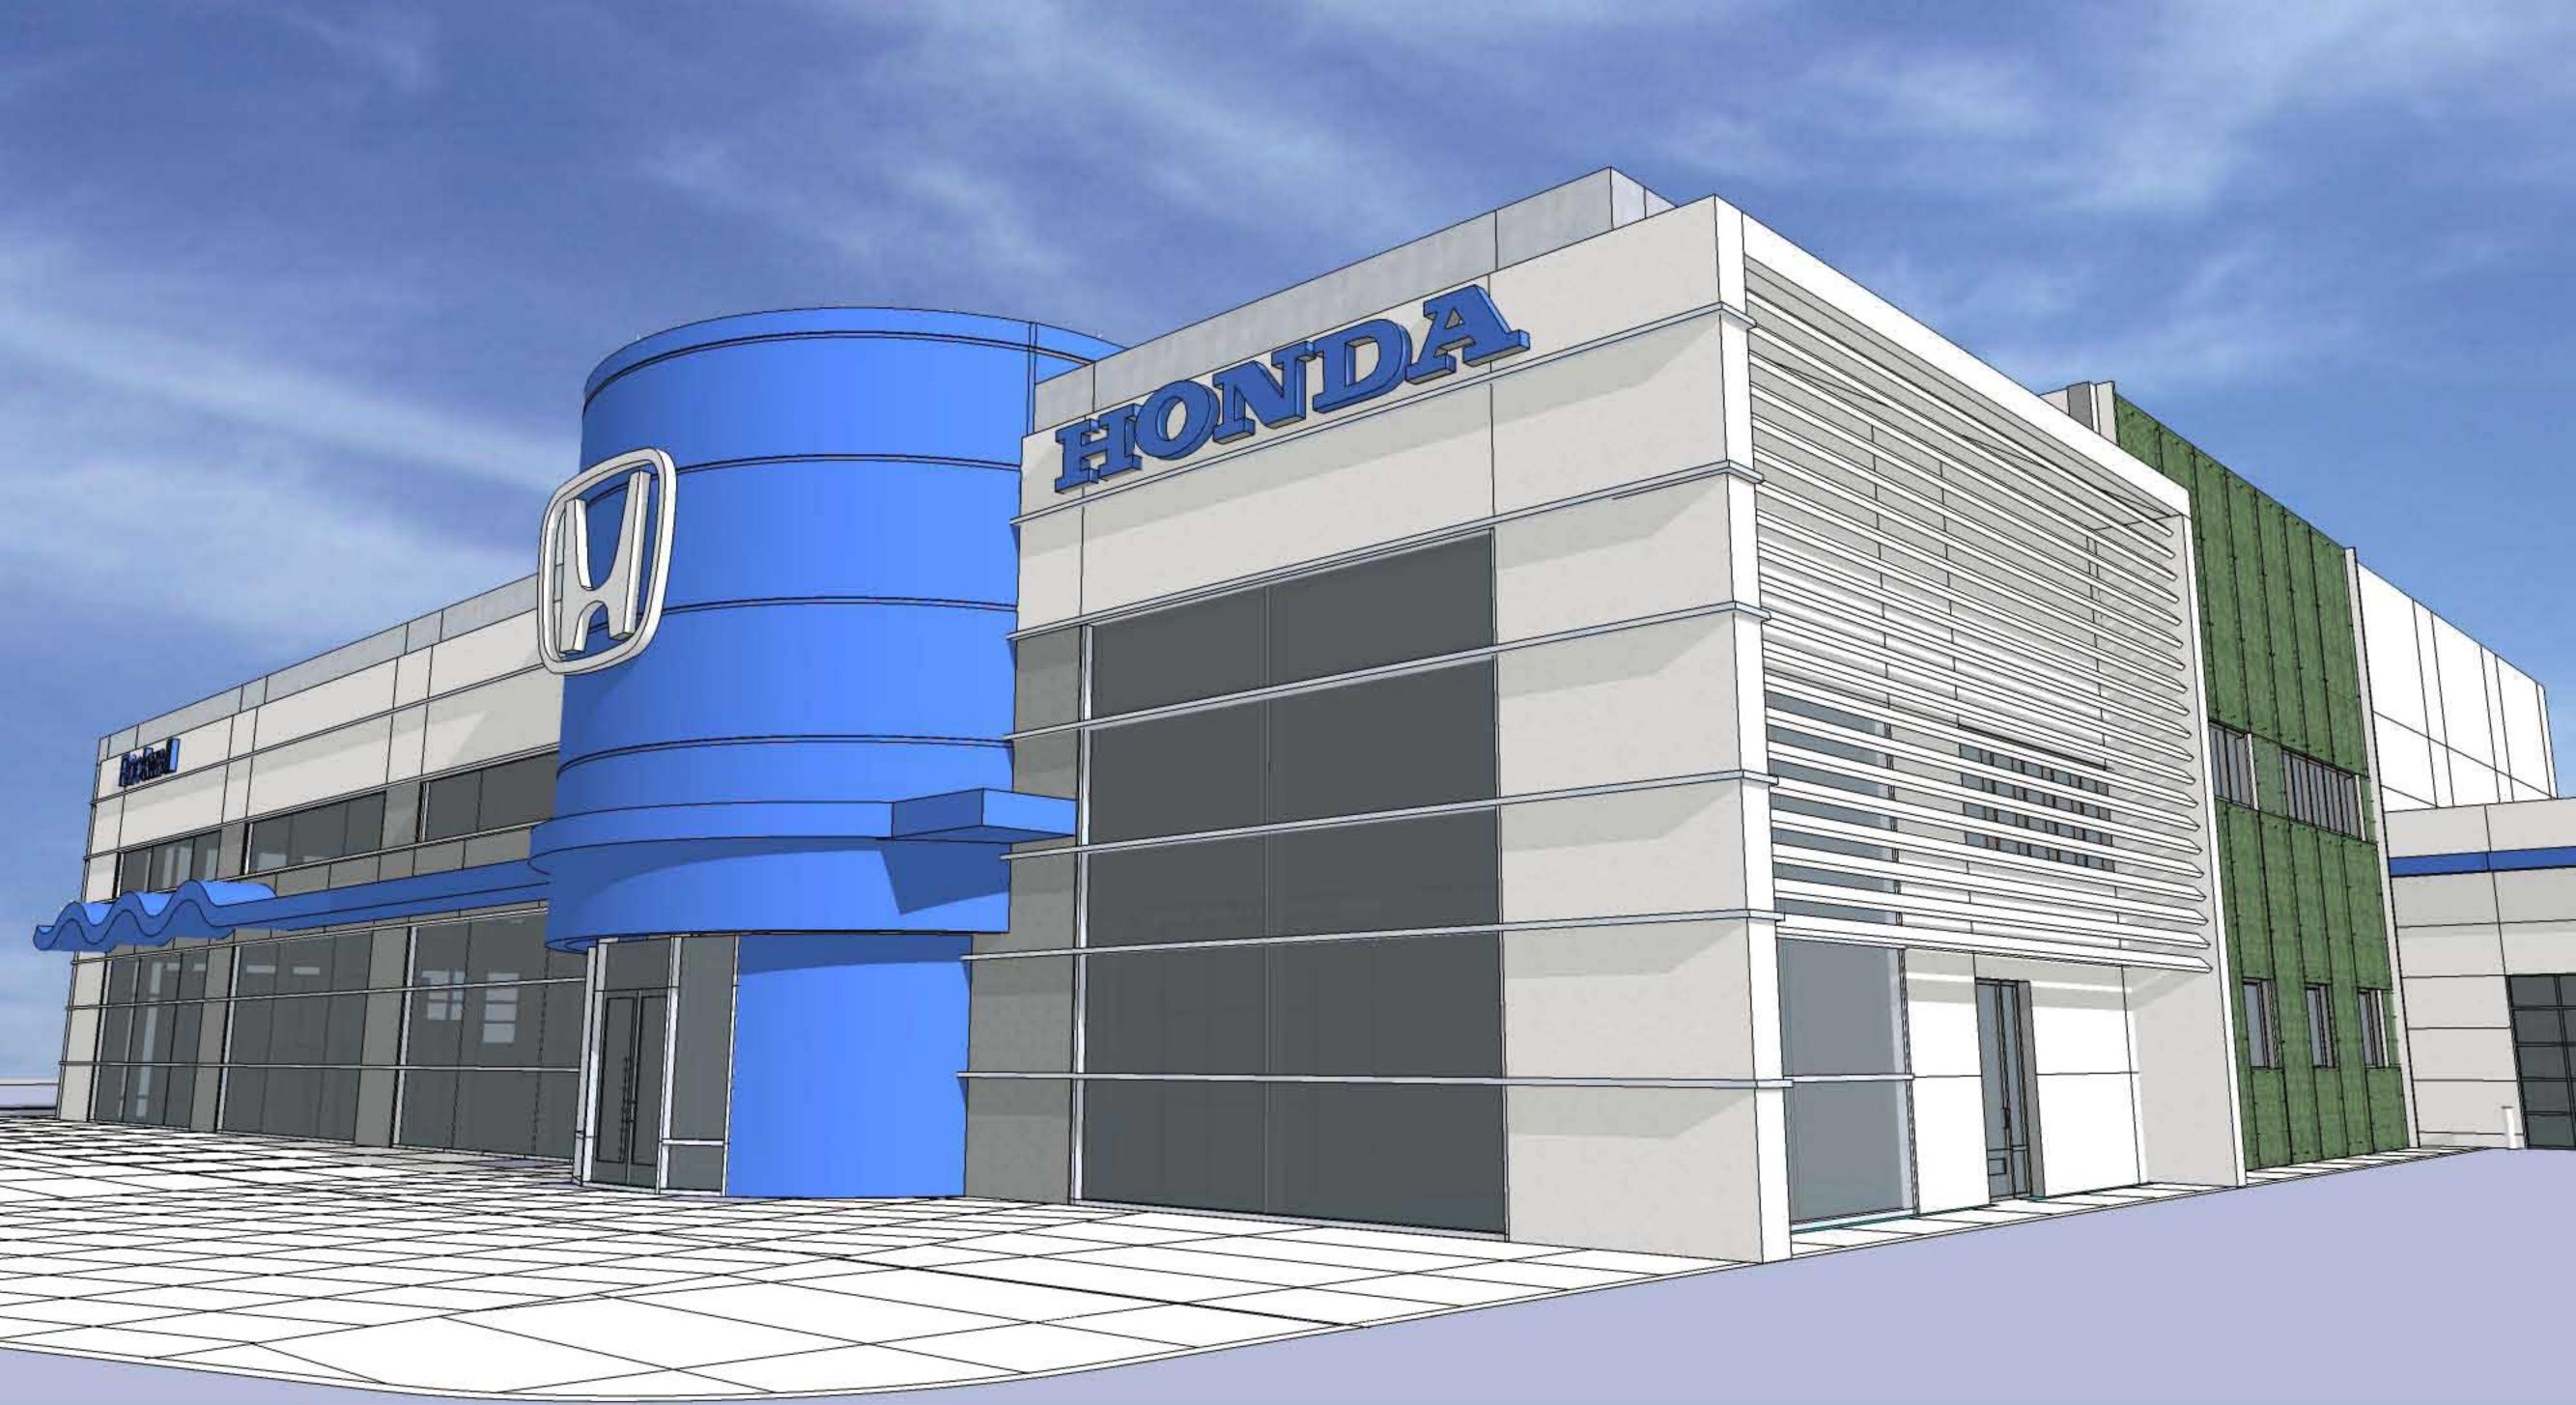



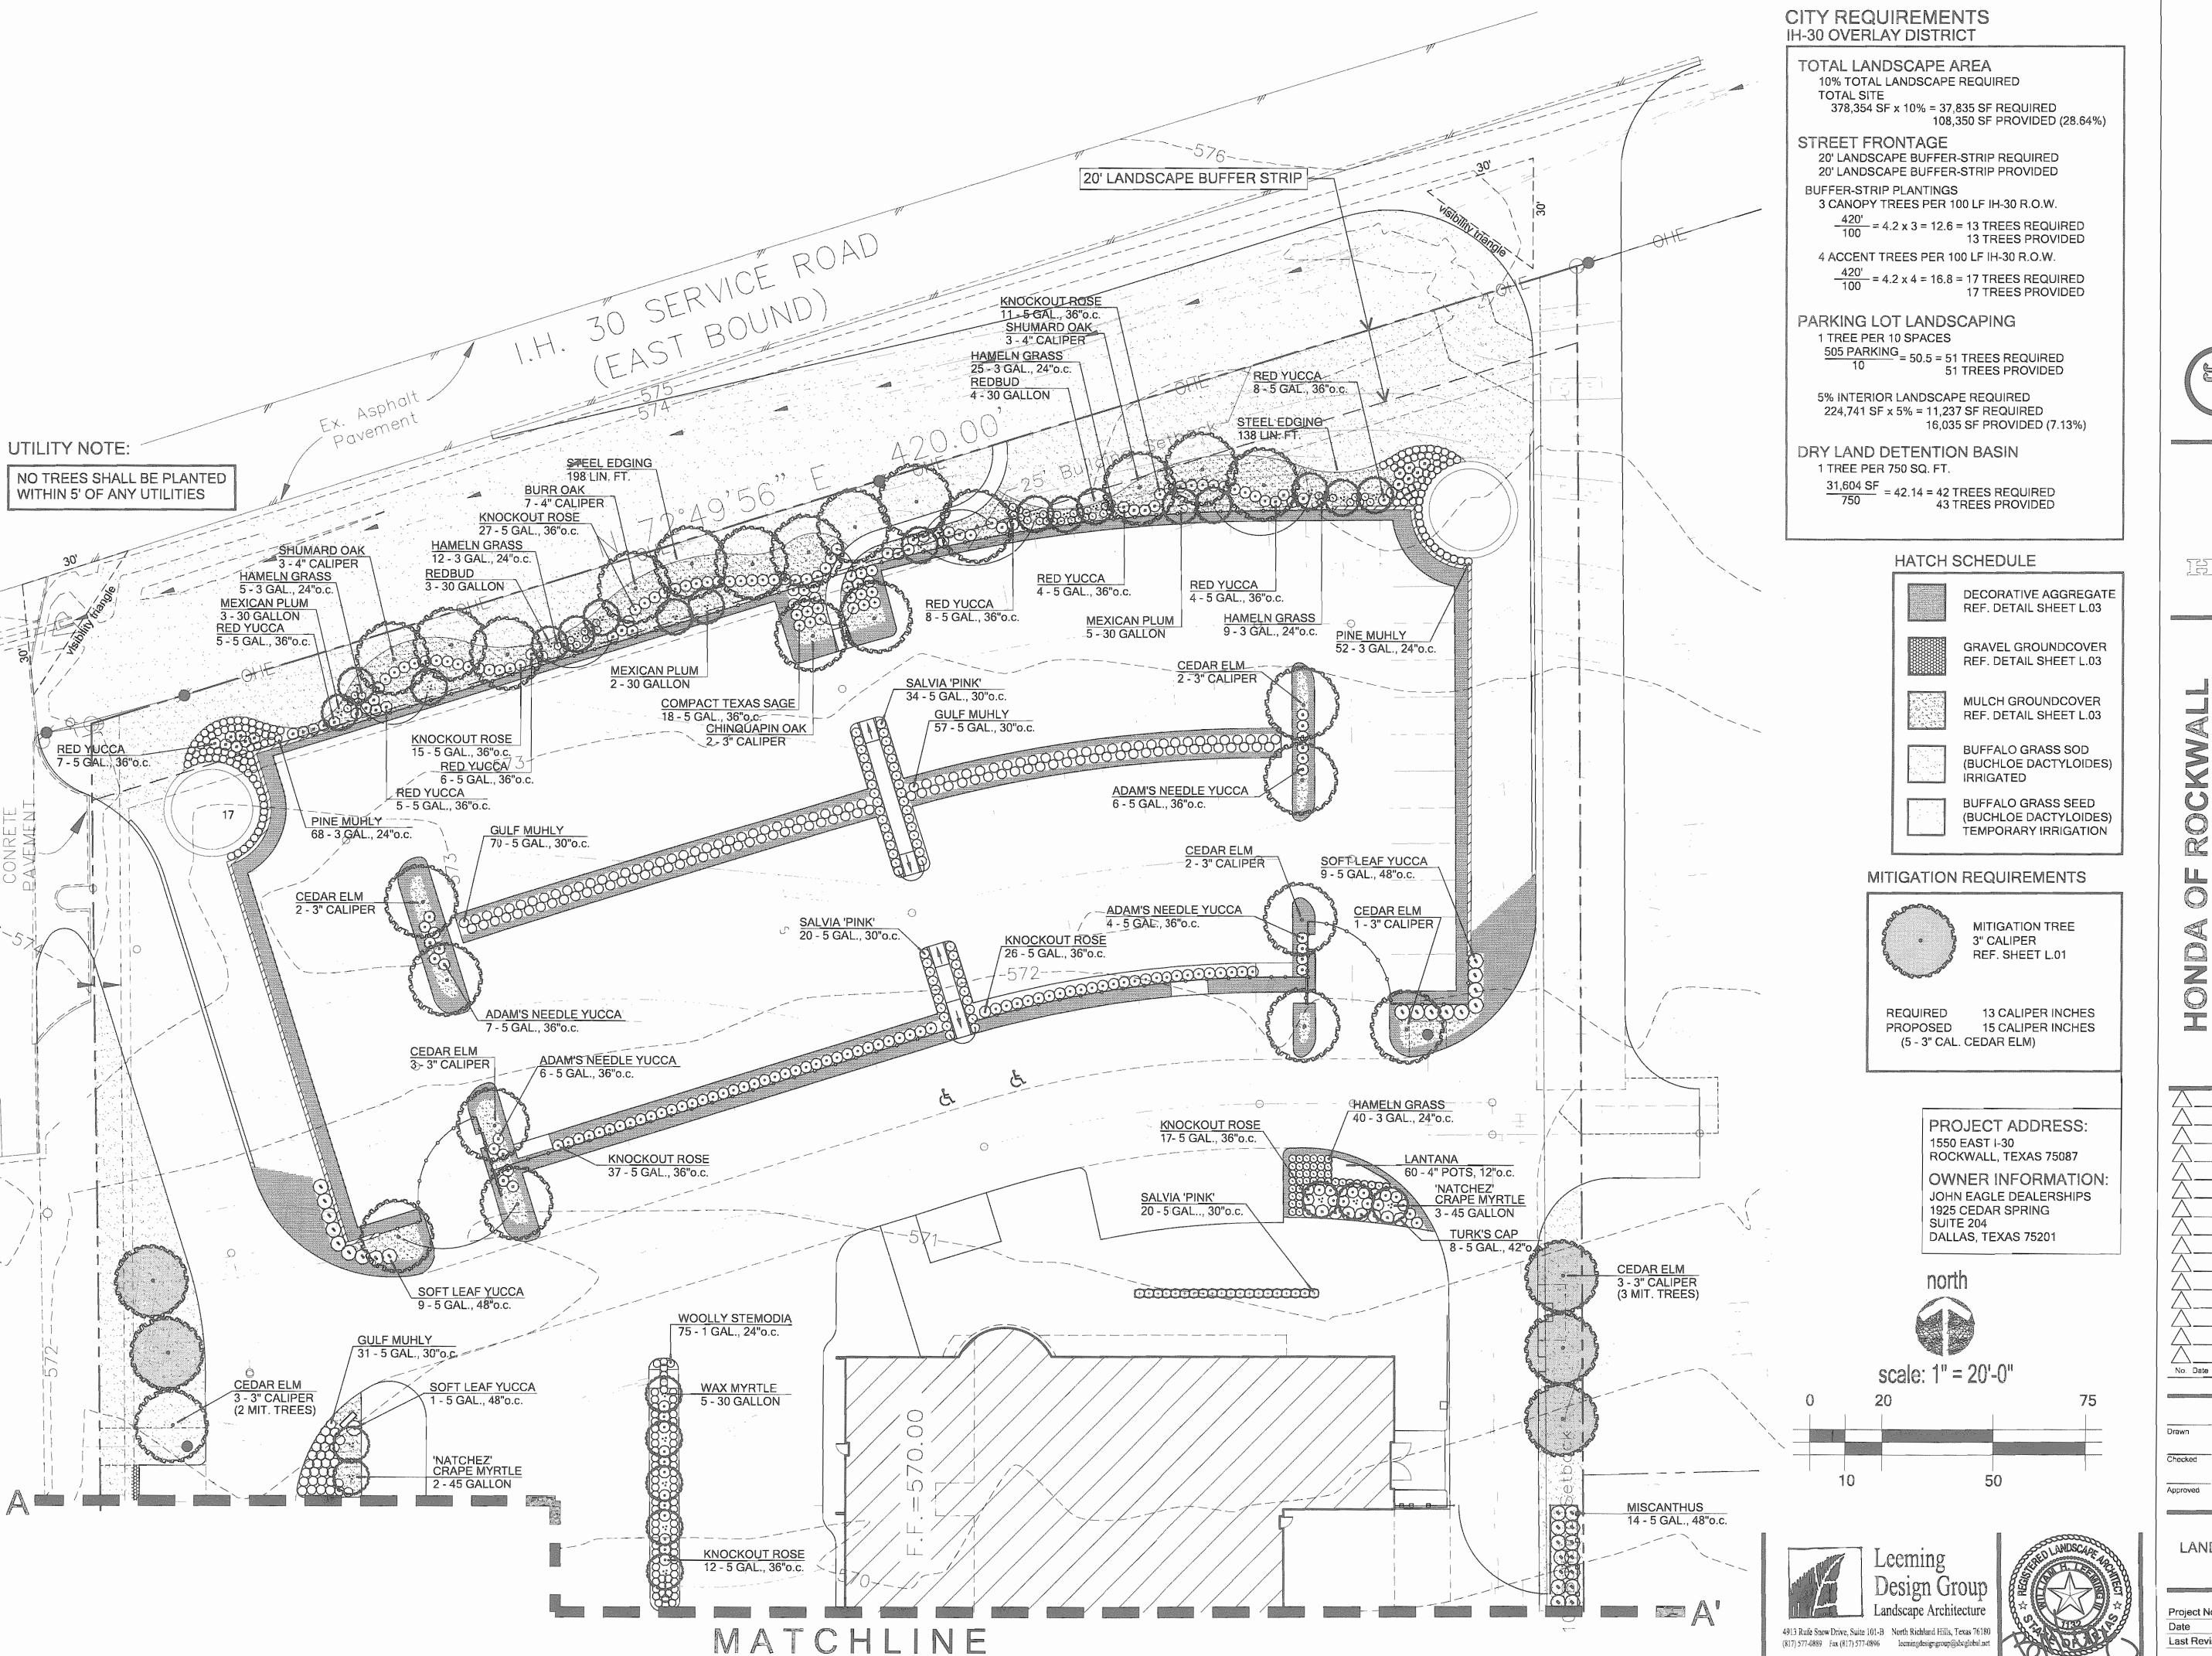

REF. SHEET L.03



## ROCKW MONON OF

205 LL, T OCKW e M


MONIDA

Archite

REVISIONS

LANDSCAPE\_PLAN

NOVEMBER\_18,\_2011 Last Revision

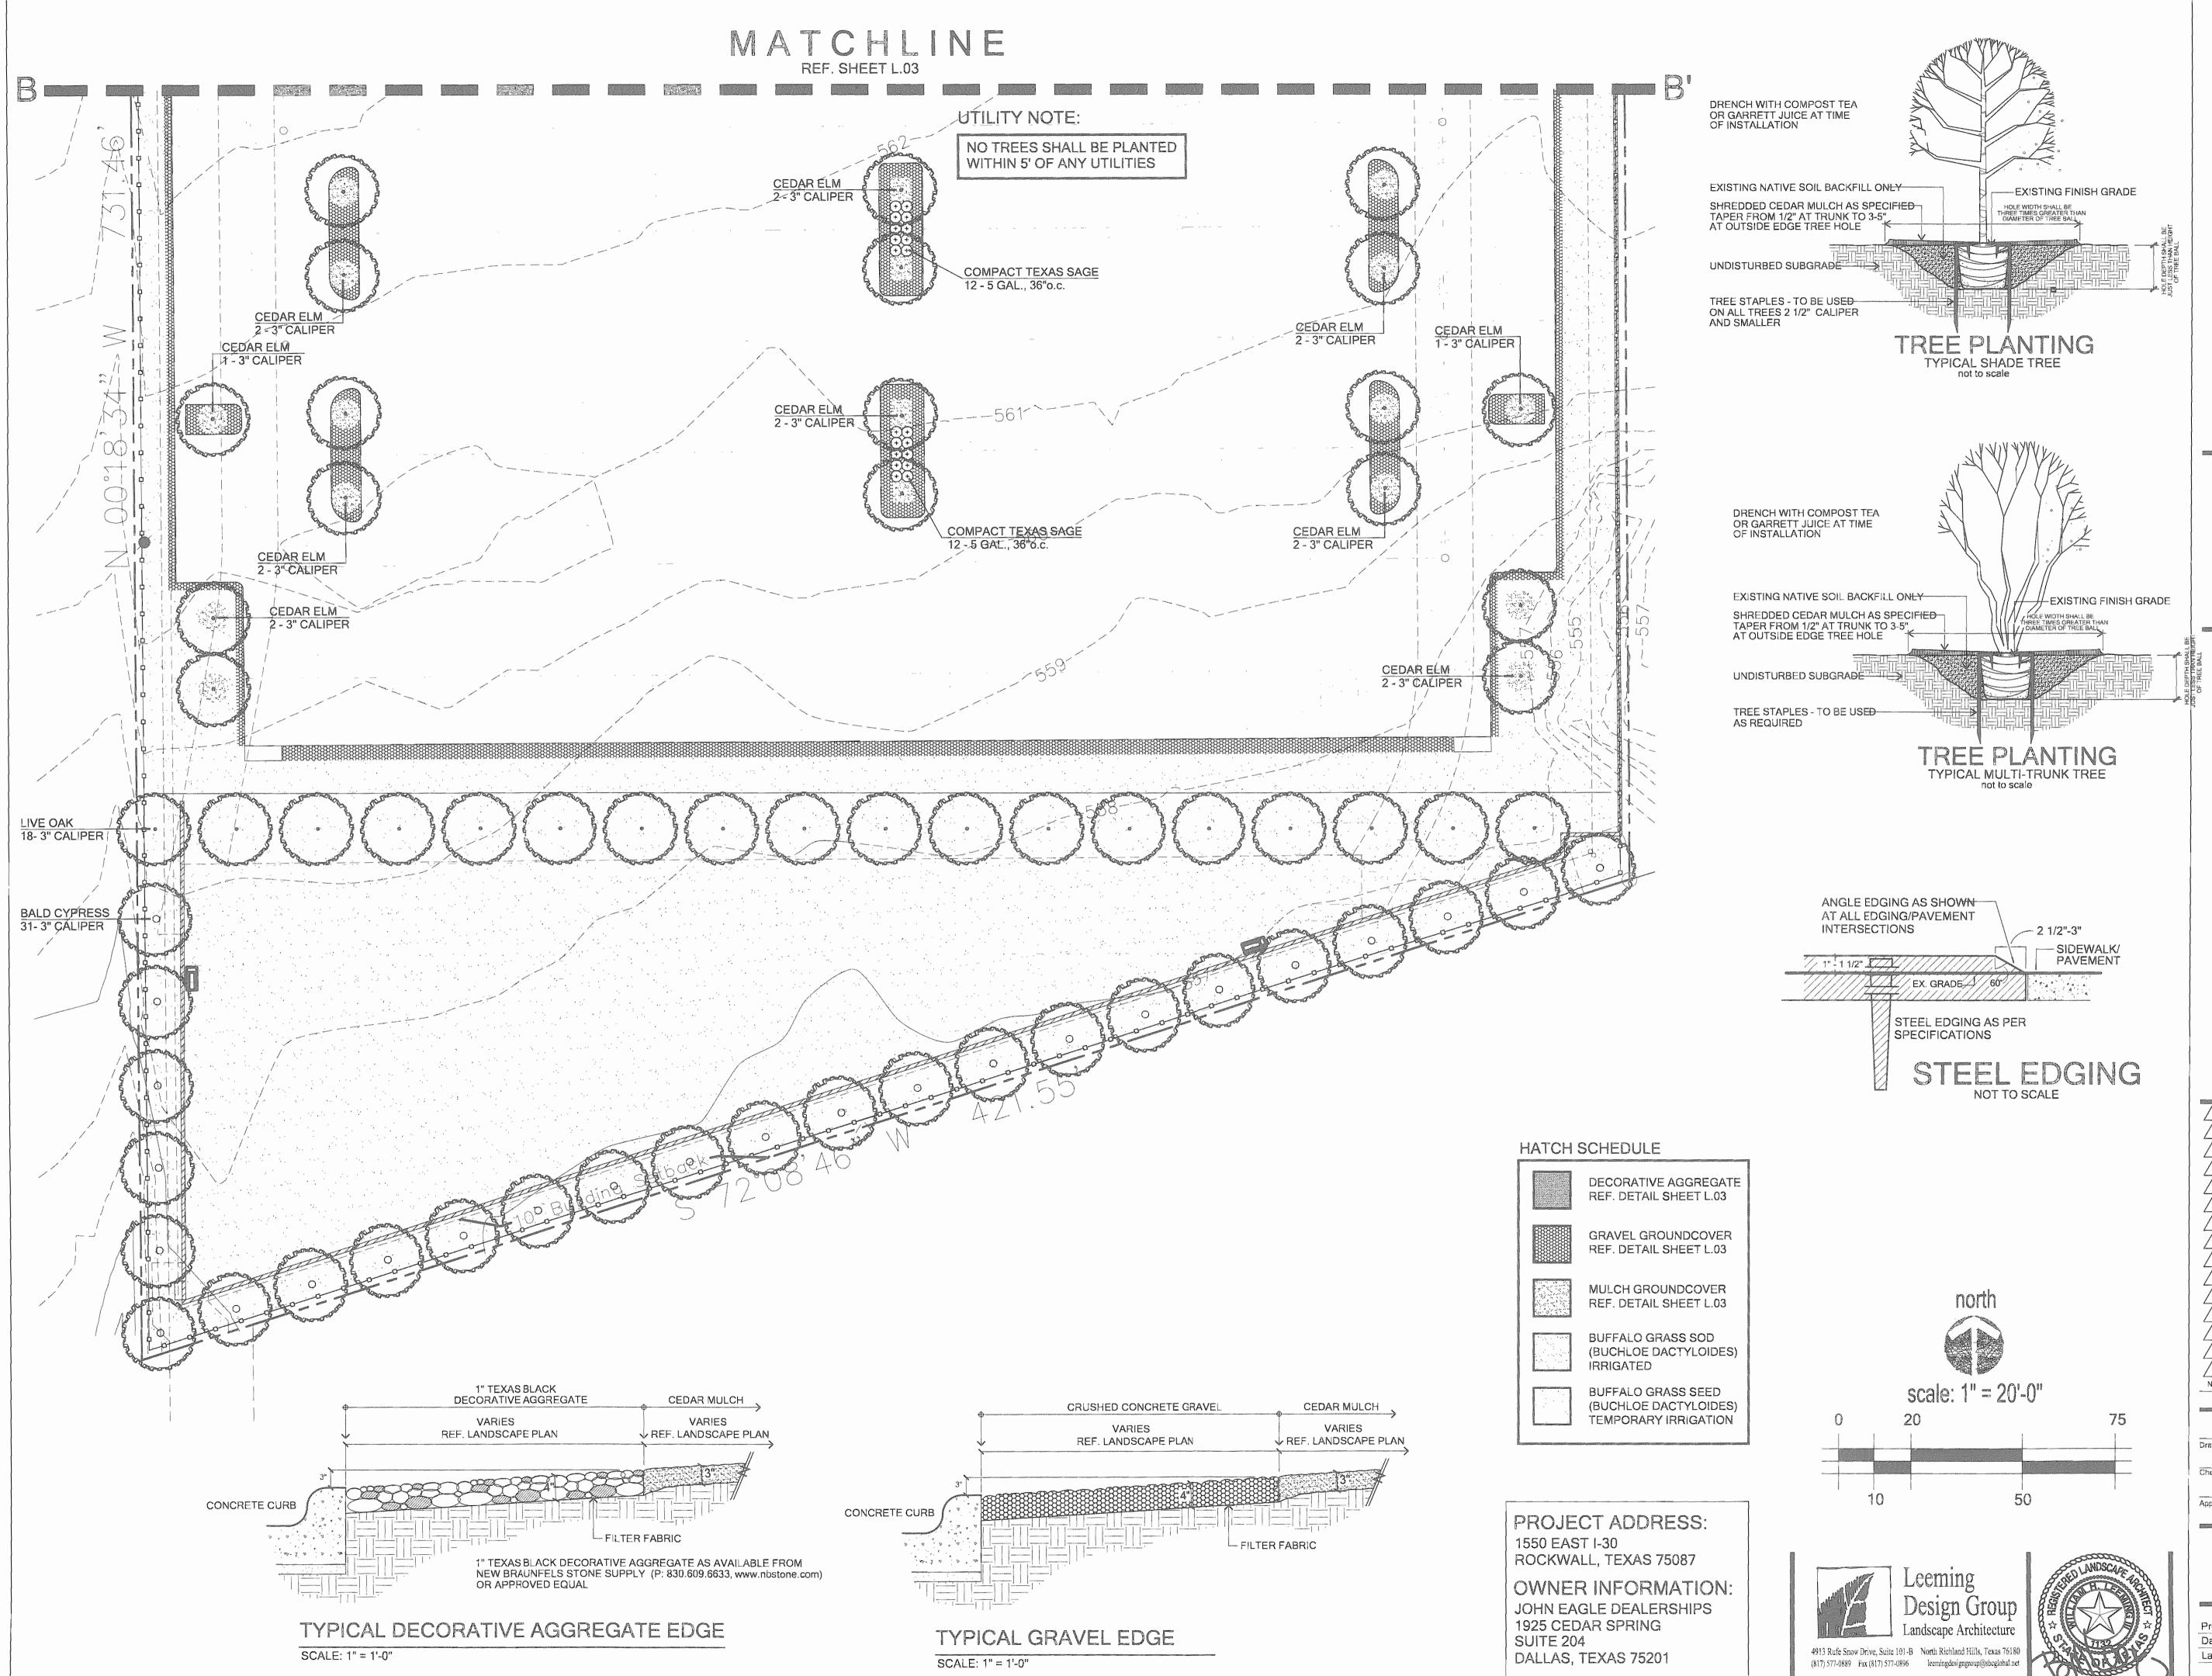

Architects

G000


-30 @ TH ROCKV

No. Date REVISIONS

LANDSCAPE\_PLA

Last Revision

NOVEMBER\_18,

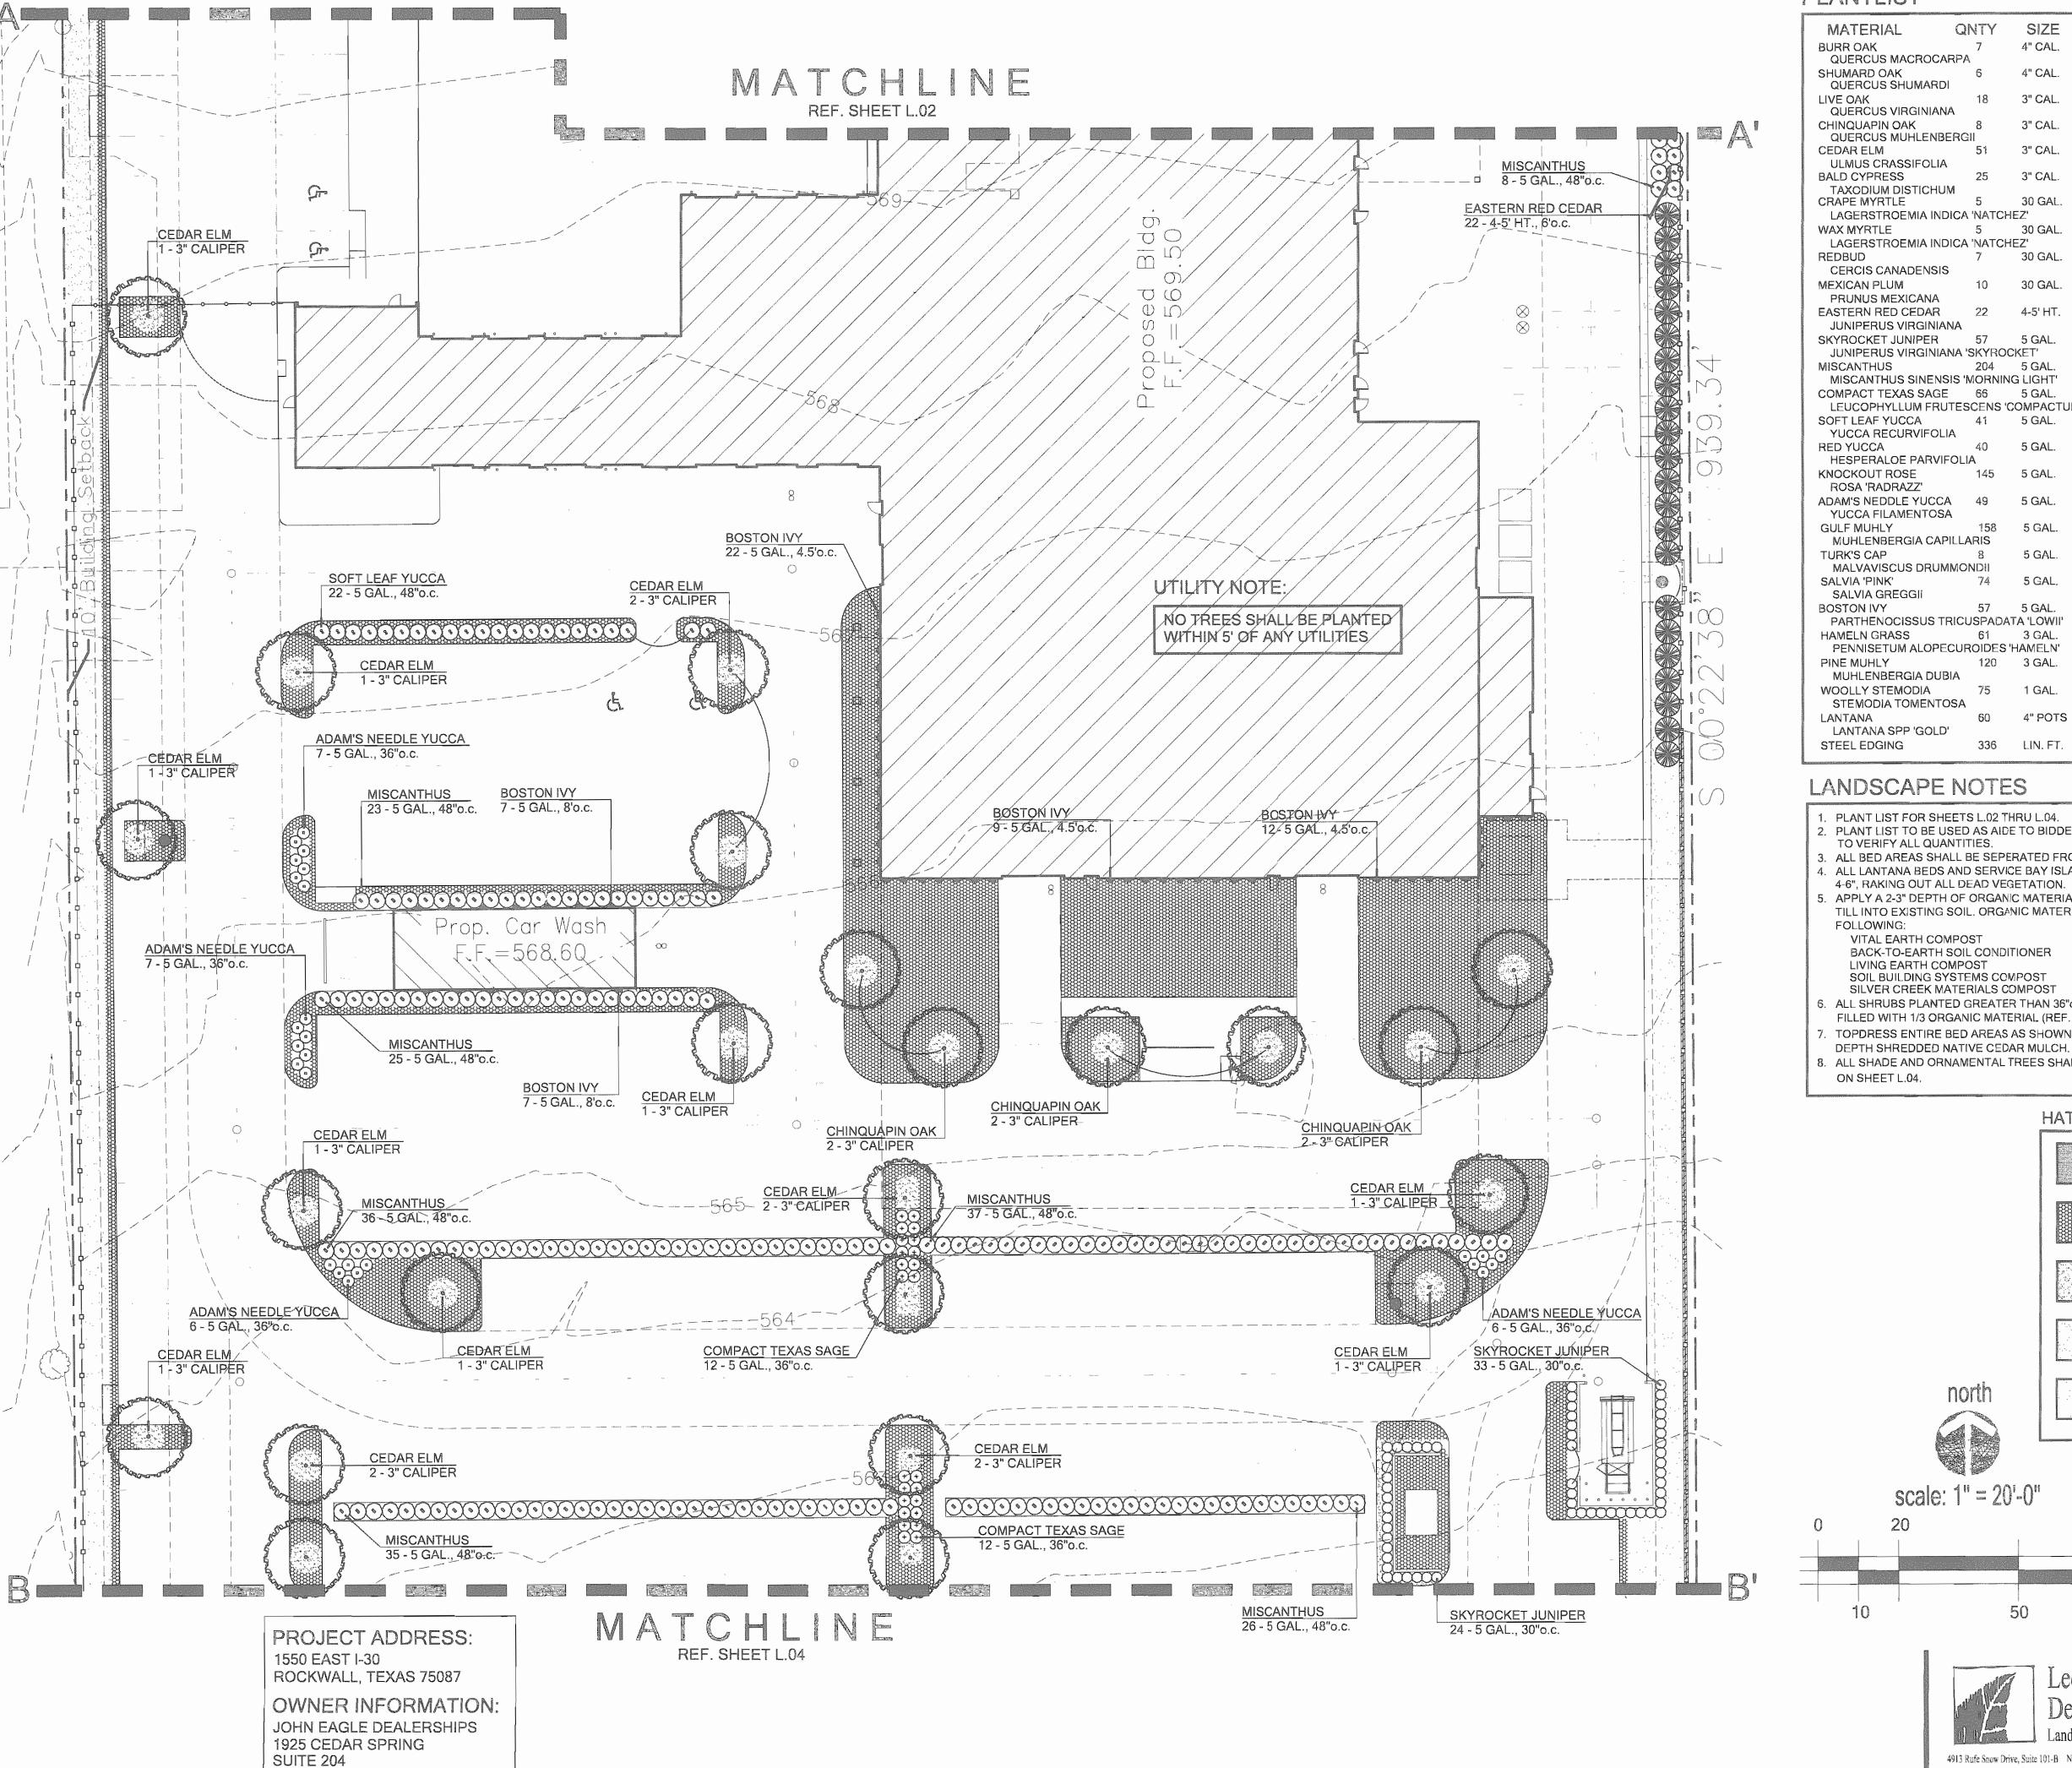

DALLAS, TEXAS 75201

## DI ARITI ICT

MATERIAL	QNTY	SIZE	HT	SP	NOTES
BURR OAK QUERCUS MACROCAF	7 RPA	4" CAL.	12-14'	6-7'	NURSERY GROW
SHUMARD OAK QUERCUS SHUMARDI	6	4" CAL.	12-14'	6-7'	NURSERY GROW
LIVE OAK QUERCUS VIRGINIANA	18 \	3" CAL.	10-12'	5-6'	NURSERY GROW
CHINQUAPIN OAK QUERCUS MUHLENBE	8	3" CAL.	10-12'	5-6'	NURSERY GROW
CEDAR ELM ULMUS CRASSIFOLIA	51	3" CAL.	10-12'	4-5'	NURSERY GROW
BALD CYPRESS TAXODIUM DISTICHUM	25 1	3" CAL.	10-12'	4-5'	NURSERY GROW
CRAPE MYRTLE LAGERSTROEMIA INDI	5	30 GAL. IEZ'	8-10'	5-6'	CONTAINER GRO
WAX MYRTLE LAGERSTROEMIA INDI	5	30 GAL.	8-10'	5-6'	CONTAINER GRO
REDBUD CERCIS CANADENSIS	7	30 GAL.	8-10'	5-6'	CONTAINER GRO
MEXICAN PLUM PRUNUS MEXICANA	10	30 GAL.	7-9'	4-5'	CONTAINER GRO
EASTERN RED CEDAR JUNIPERUS VIRGINIAN	22 JA	4-5' HT.	4-5'	30-36"	NURSERY GROW
SKYROCKET JUNIPER JUNIPERUS VIRGINIAN	57	5 GAL.	42"	15"	FULL
MISCANTHUS MISCANTHUS SINENS	204	5 GAL.	30"	24"	FULL
COMPACT TEXAS SAGE LEUCOPHYLLUM FRU	66	5 GAL.	24"	20"	FULL
SOFT LEAF YUCCA YUCCA RECURVIFOLIA	41	5 GAL.	26"	24"	FULL
RED YUCCA HESPERALOE PARVIF	40	5 GAL.	15"	20"	FULL
KNOCKOUT ROSE ROSA 'RADRAZZ'	145	5 GAL.	20"	20"	FULL
ADAM'S NEDDLE YUCCA YUCCA FILAMENTOSA		5 GAL.	15"	18"	FULL
GULF MUHLY MUHLENBERGIA CAPI	158	5 GAL.	18"	15"	FULL
TURK'S CAP  MALVAVISCUS DRUM	8	5 GAL.	24"	15"	FULL
SALVIA 'PINK' SALVIA GREGGII	74	5 GAL.	15"	15"	FULL
BOSTON IVY	57	5 GAL.	36"	15"	FULL
PARTHENOCISSUS TE HAMELN GRASS	61	3 GAL.	15"	15"	FULL
PENNISETUM ALOPEO	120	3 GAL.	15"	15"	FULL
MUHLENBERGIA DUBI WOOLLY STEMODIA	75	1 GAL.	10"	10"	FULL
STEMODIA TOMENTO LANTANA	SA 60	4" POTS	6"	6"	FULL
LANTANA SPP 'GOLD' STEEL EDGING	336	LIN. FT.	REF. D	ETAIL	


- PLANT LIST FOR SHEETS L.02 THRU L.04.
- PLANT LIST TO BE USED AS AIDE TO BIDDER ONLY. LANDSCAPE CONTRACTOR
- ALL BED AREAS SHALL BE SEPERATED FROM TURF AREAS WITH STEEL EDGING. ALL LANTANA BEDS AND SERVICE BAY ISLAND SHALL BE TILLED TO A DEPTH OF 4-6", RAKING OUT ALL DEAD VEGETATION.
- APPLY A 2-3" DEPTH OF ORGANIC MATERIAL OVER ENTIRE BED AND TILL INTO EXISTING SOIL. ORGANIC MATERIAL SHALL BE ONE OF

BACK-TO-EARTH SOIL CONDITIONER LIVING EARTH COMPOST

SOIL BUILDING SYSTEMS COMPOST SILVER CREEK MATERIALS COMPOST

- ALL SHRUBS PLANTED GREATER THAN 36"o.c. SHALL BE PIT-PLANTED AND BACK-FILLED WITH 1/3 ORGANIC MATERIAL (REF. NOTE 5) AND 2/3 EXISTING SOIL. TOPDRESS ENTIRE BED AREAS AS SHOWN AND PLANTINGS WITH MINIMUM 3"
- 3. ALL SHADE AND ORNAMENTAL TREES SHALL BE PLANTED AS PER DETAILS

## HATCH SCHEDULE

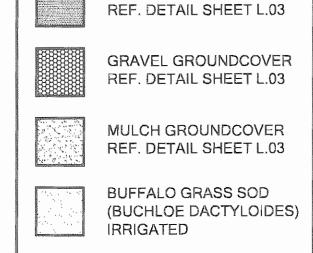


DECORATIVE AGGREGATE

**BUFFALO GRASS SEED** (BUCHLOE DACTYLOIDES)

TEMPORARY IRRIGATION





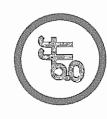



S K

Item REVISIONS \* NOV 2 1 2011

LANDSCAPE\_PLAN

Drawn

Checked

Project No. NOVEMBER\_18,\_2011 Last Revision