
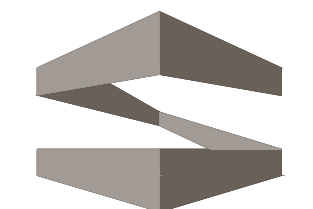


Oct 13, 2014 - 8:10am User: jimmystrohmeyer  
/tmp/AcPublish\_27887/803NGoliad-SitePlan-101314.dwg

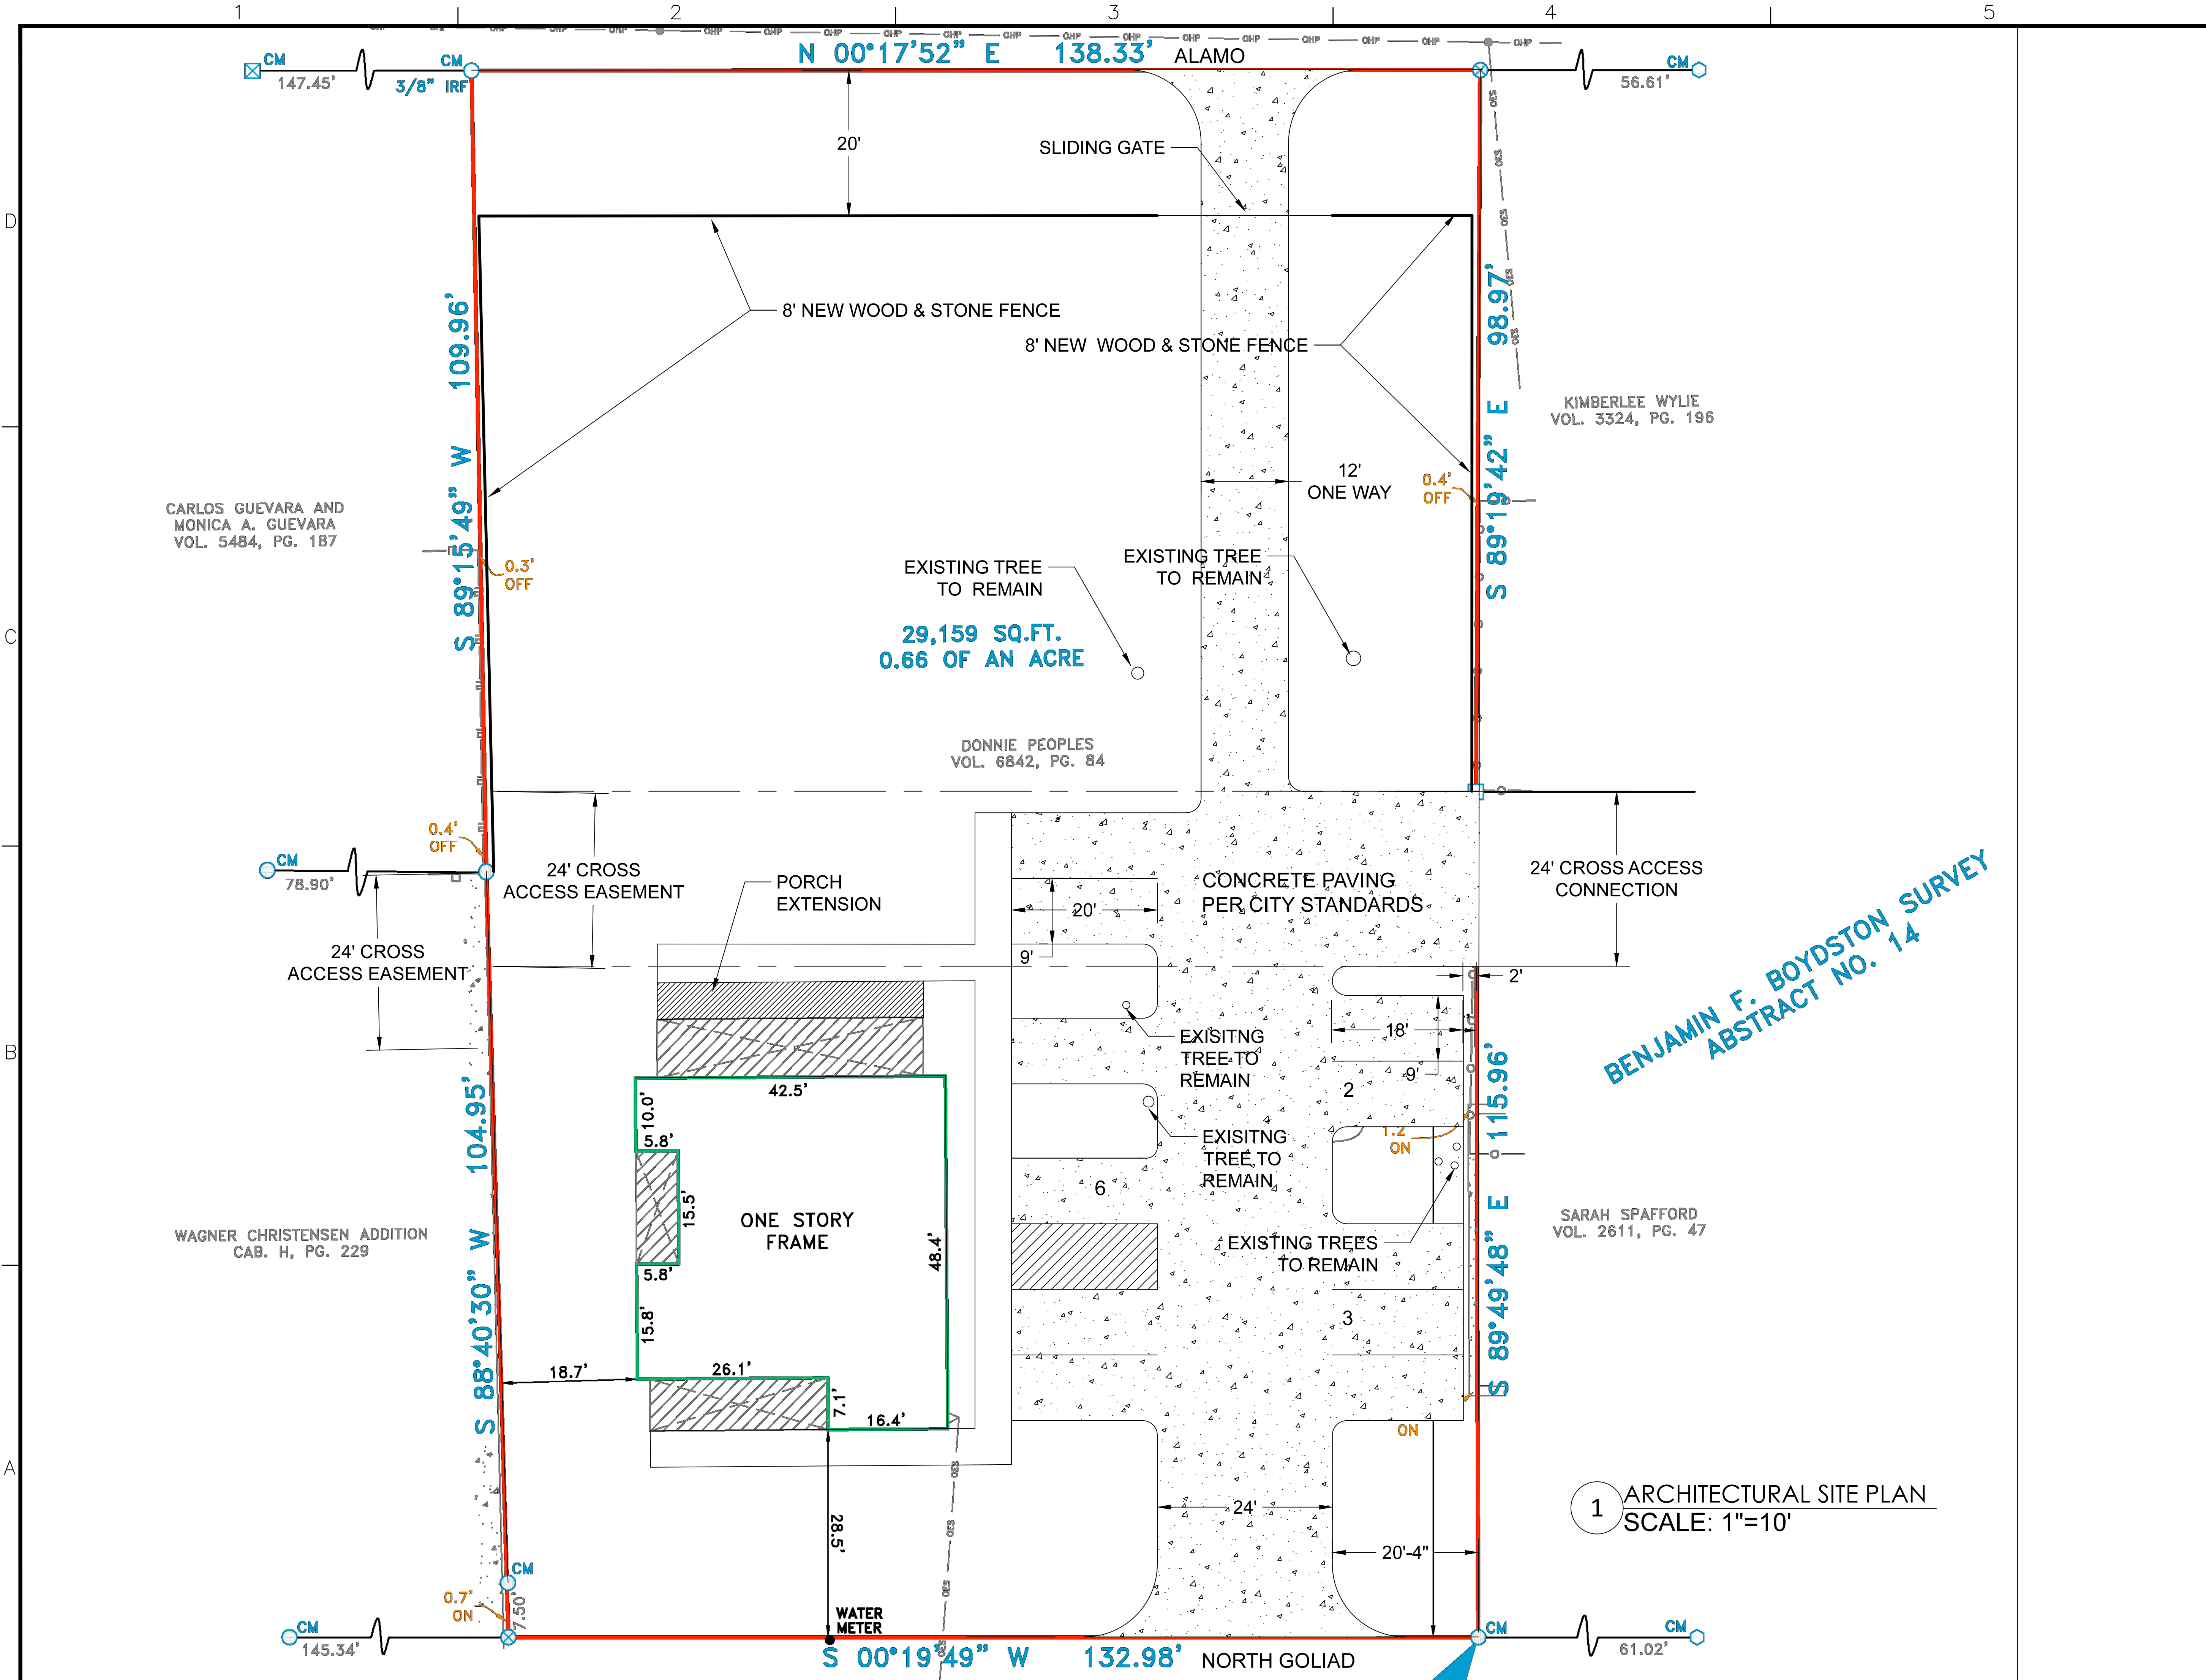

**STROHMEYER**  
ARCHITECTS INC.

Consultants:

PRELIMINARY DESIGN

**MILDER**

**803 NORTH GOLIAD**  
ROCKWALL, TEXAS  
ROCKWALL COUNTY

Project Number:  
Drawing Date: 10/13/14  
Drawn:  
Checked:  
Scale:  
ACAD File: 803NGoliad-SitePlan-101314.d  
© 2013 Strohmeyer Architects, Inc.

Revisions:


Sheet Title:

SP2014-026

**BENJAMIN F. BOYDSTON SURVEY**  
**ABSTRACT NO. 14**

**1 ARCHITECTURAL SITE PLAN**  
SCALE: 1"=10'