


N. GOLIAD STREET
 (STATE HIGHWAY 205)
 VARIABLE WIDTH R.O.W.

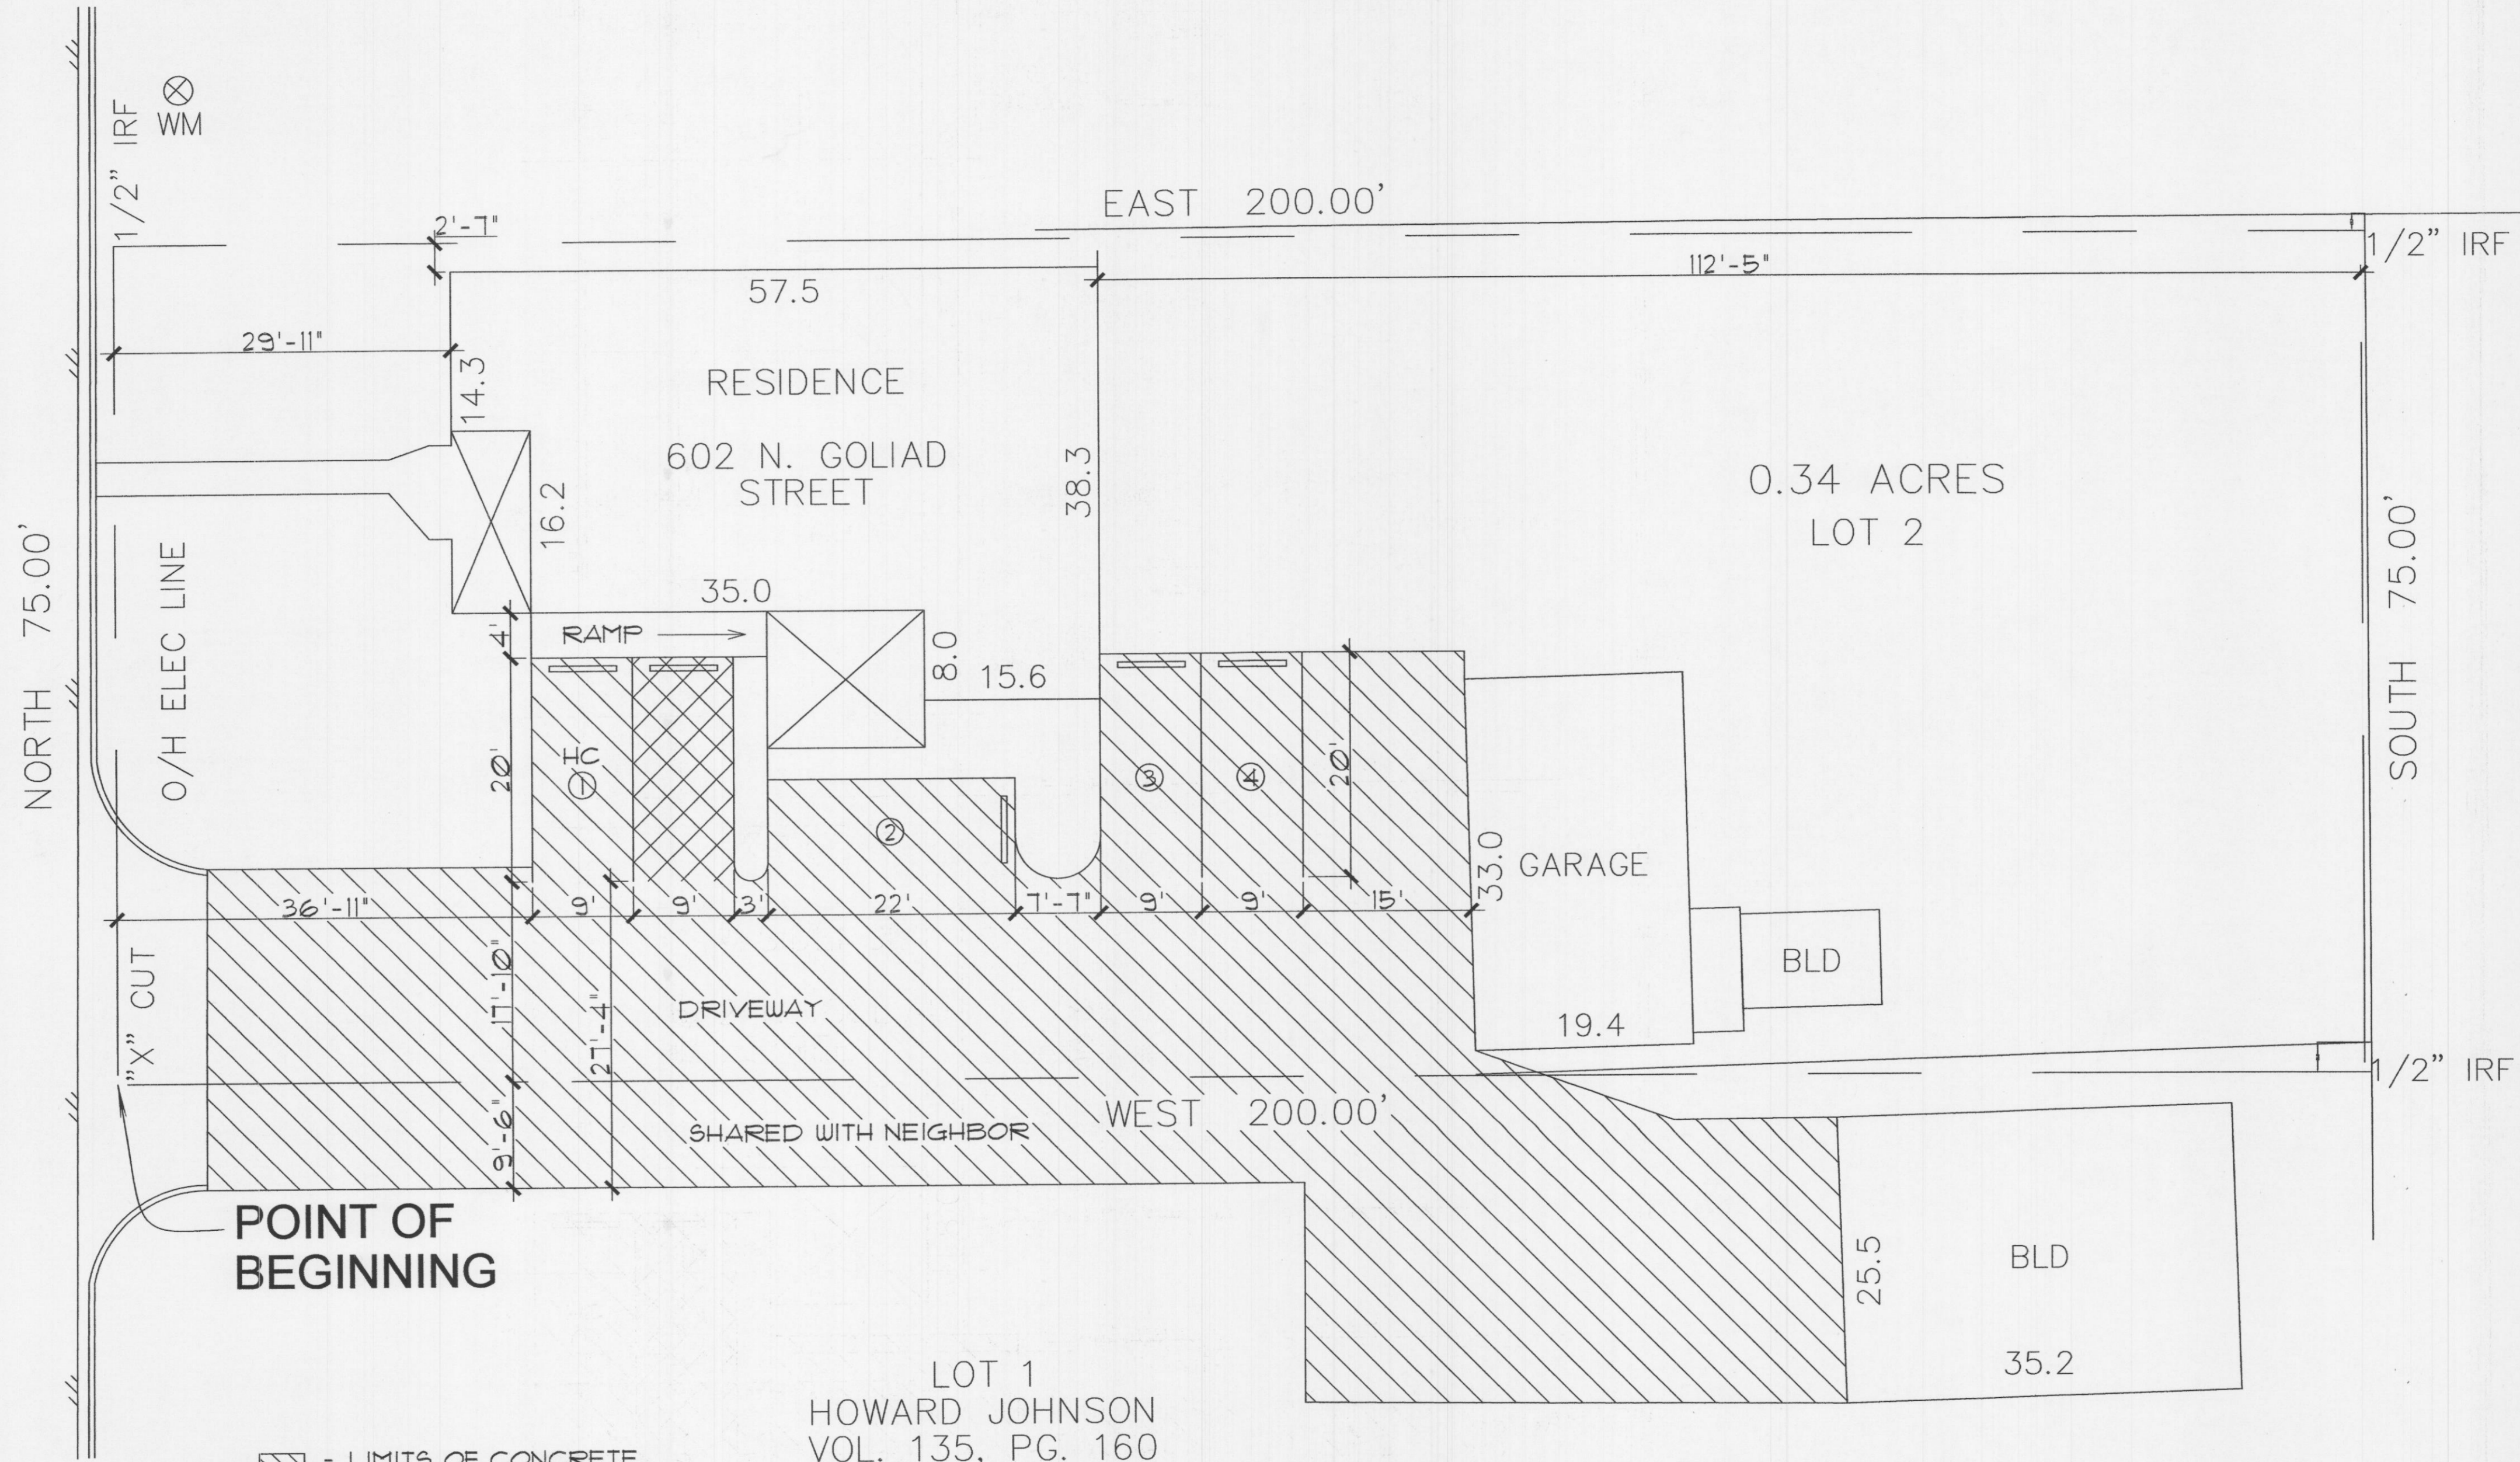

= LIMITS OF CONCRETE

① SITE PLAN - PARKING
 SCALE: 1"=10'-0"

LOT 1
 HOWARD JOHNSON
 VOL. 135, PG. 160

ROCKWALL
 FREE CLINIC
 602 NORTH GOLIAD
 ROCKWALL, TEXAS 75087

TITLE:
 SITE PLAN - PARKING

SCALE:
 AS SHOWN

SHANNON NEWSOM
 MARK NEWSOM
CADAZIGN
 3109 C.R. 2522
 ROYSE CITY, TEXAS 75189
 469-338-9863

DATE
 11/08/16

REVISION DATE:

SHEET
A3

JOB NO.
 18516CAD




① FRONT ELEVATION
SCALE: 1/4"=1'-0"




② REAR ELEVATION
SCALE: 1/4"=1'-0"



③ RIGHT ELEVATION
SCALE: 1/4"=1'-0"

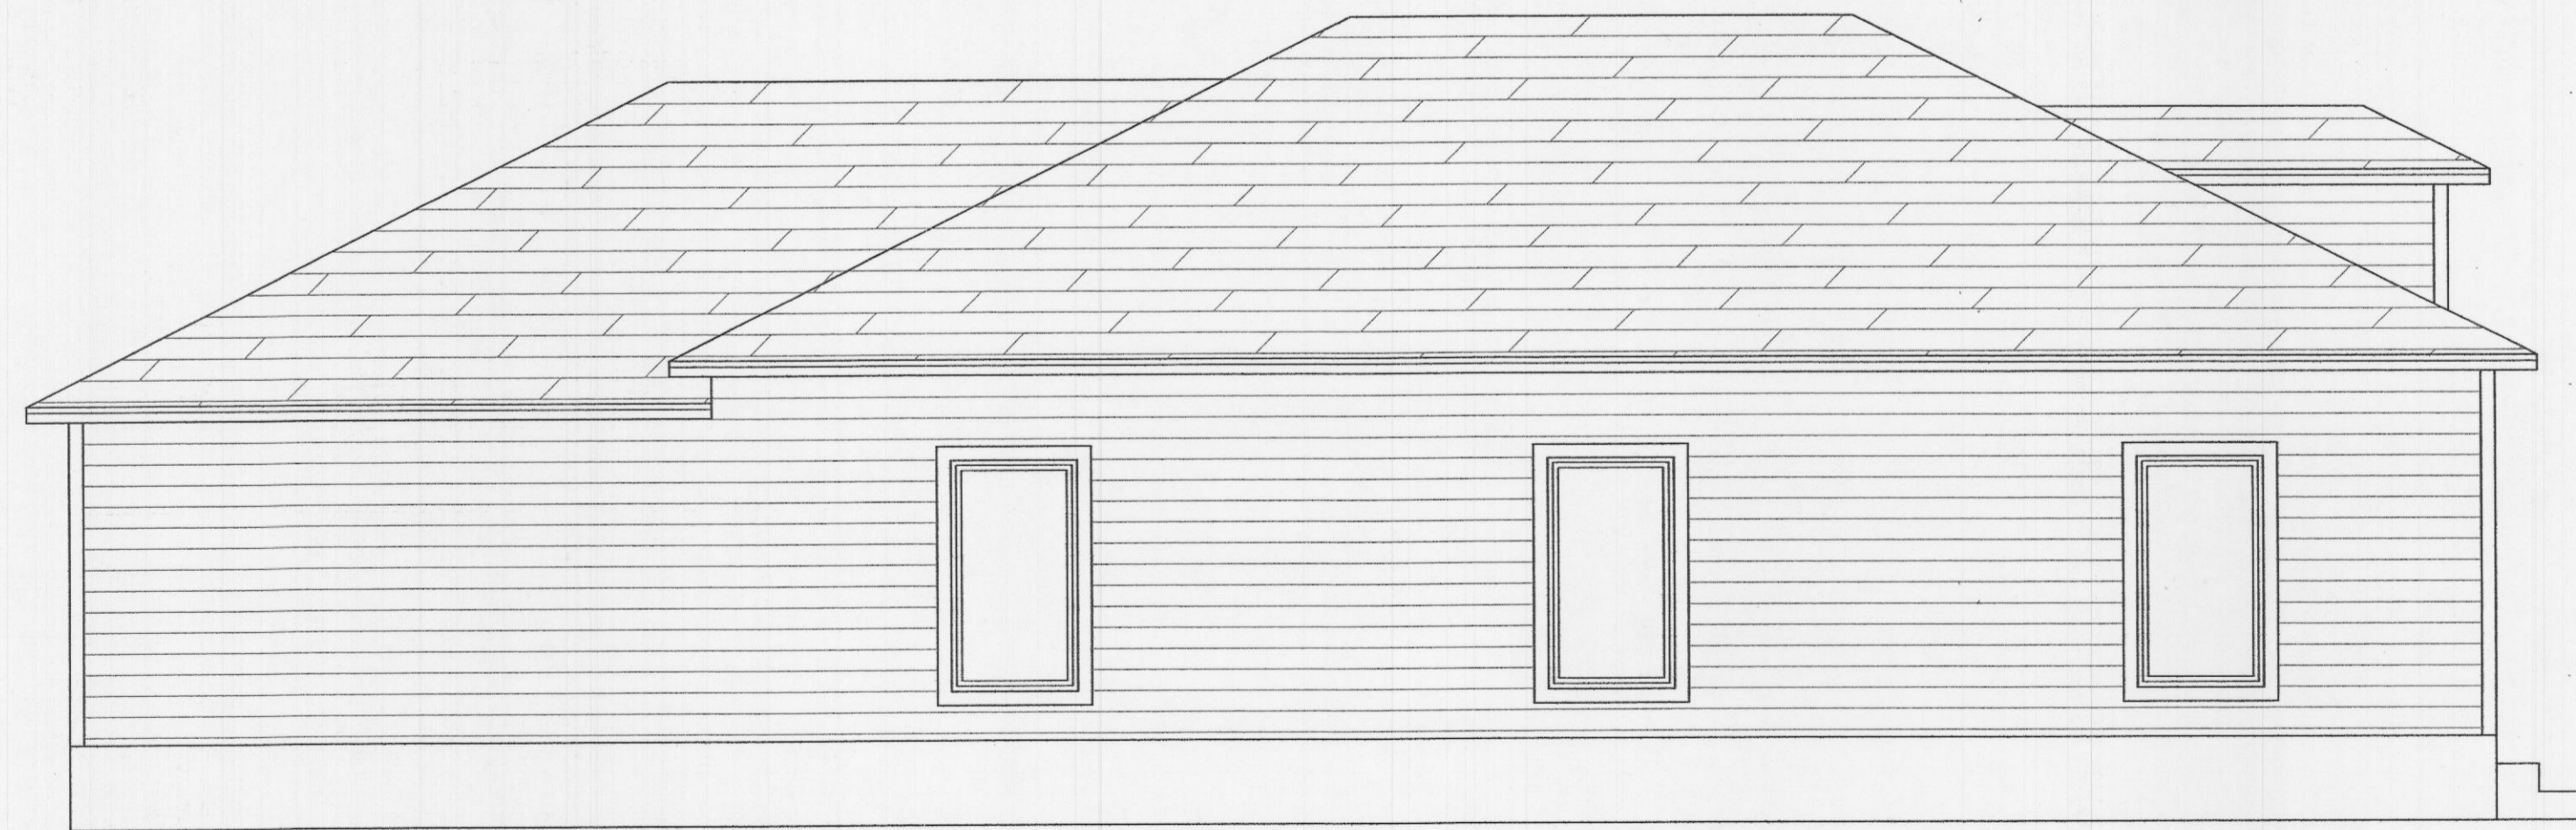

④ LEFT ELEVATION
SCALE: 1/4"=1'-0"

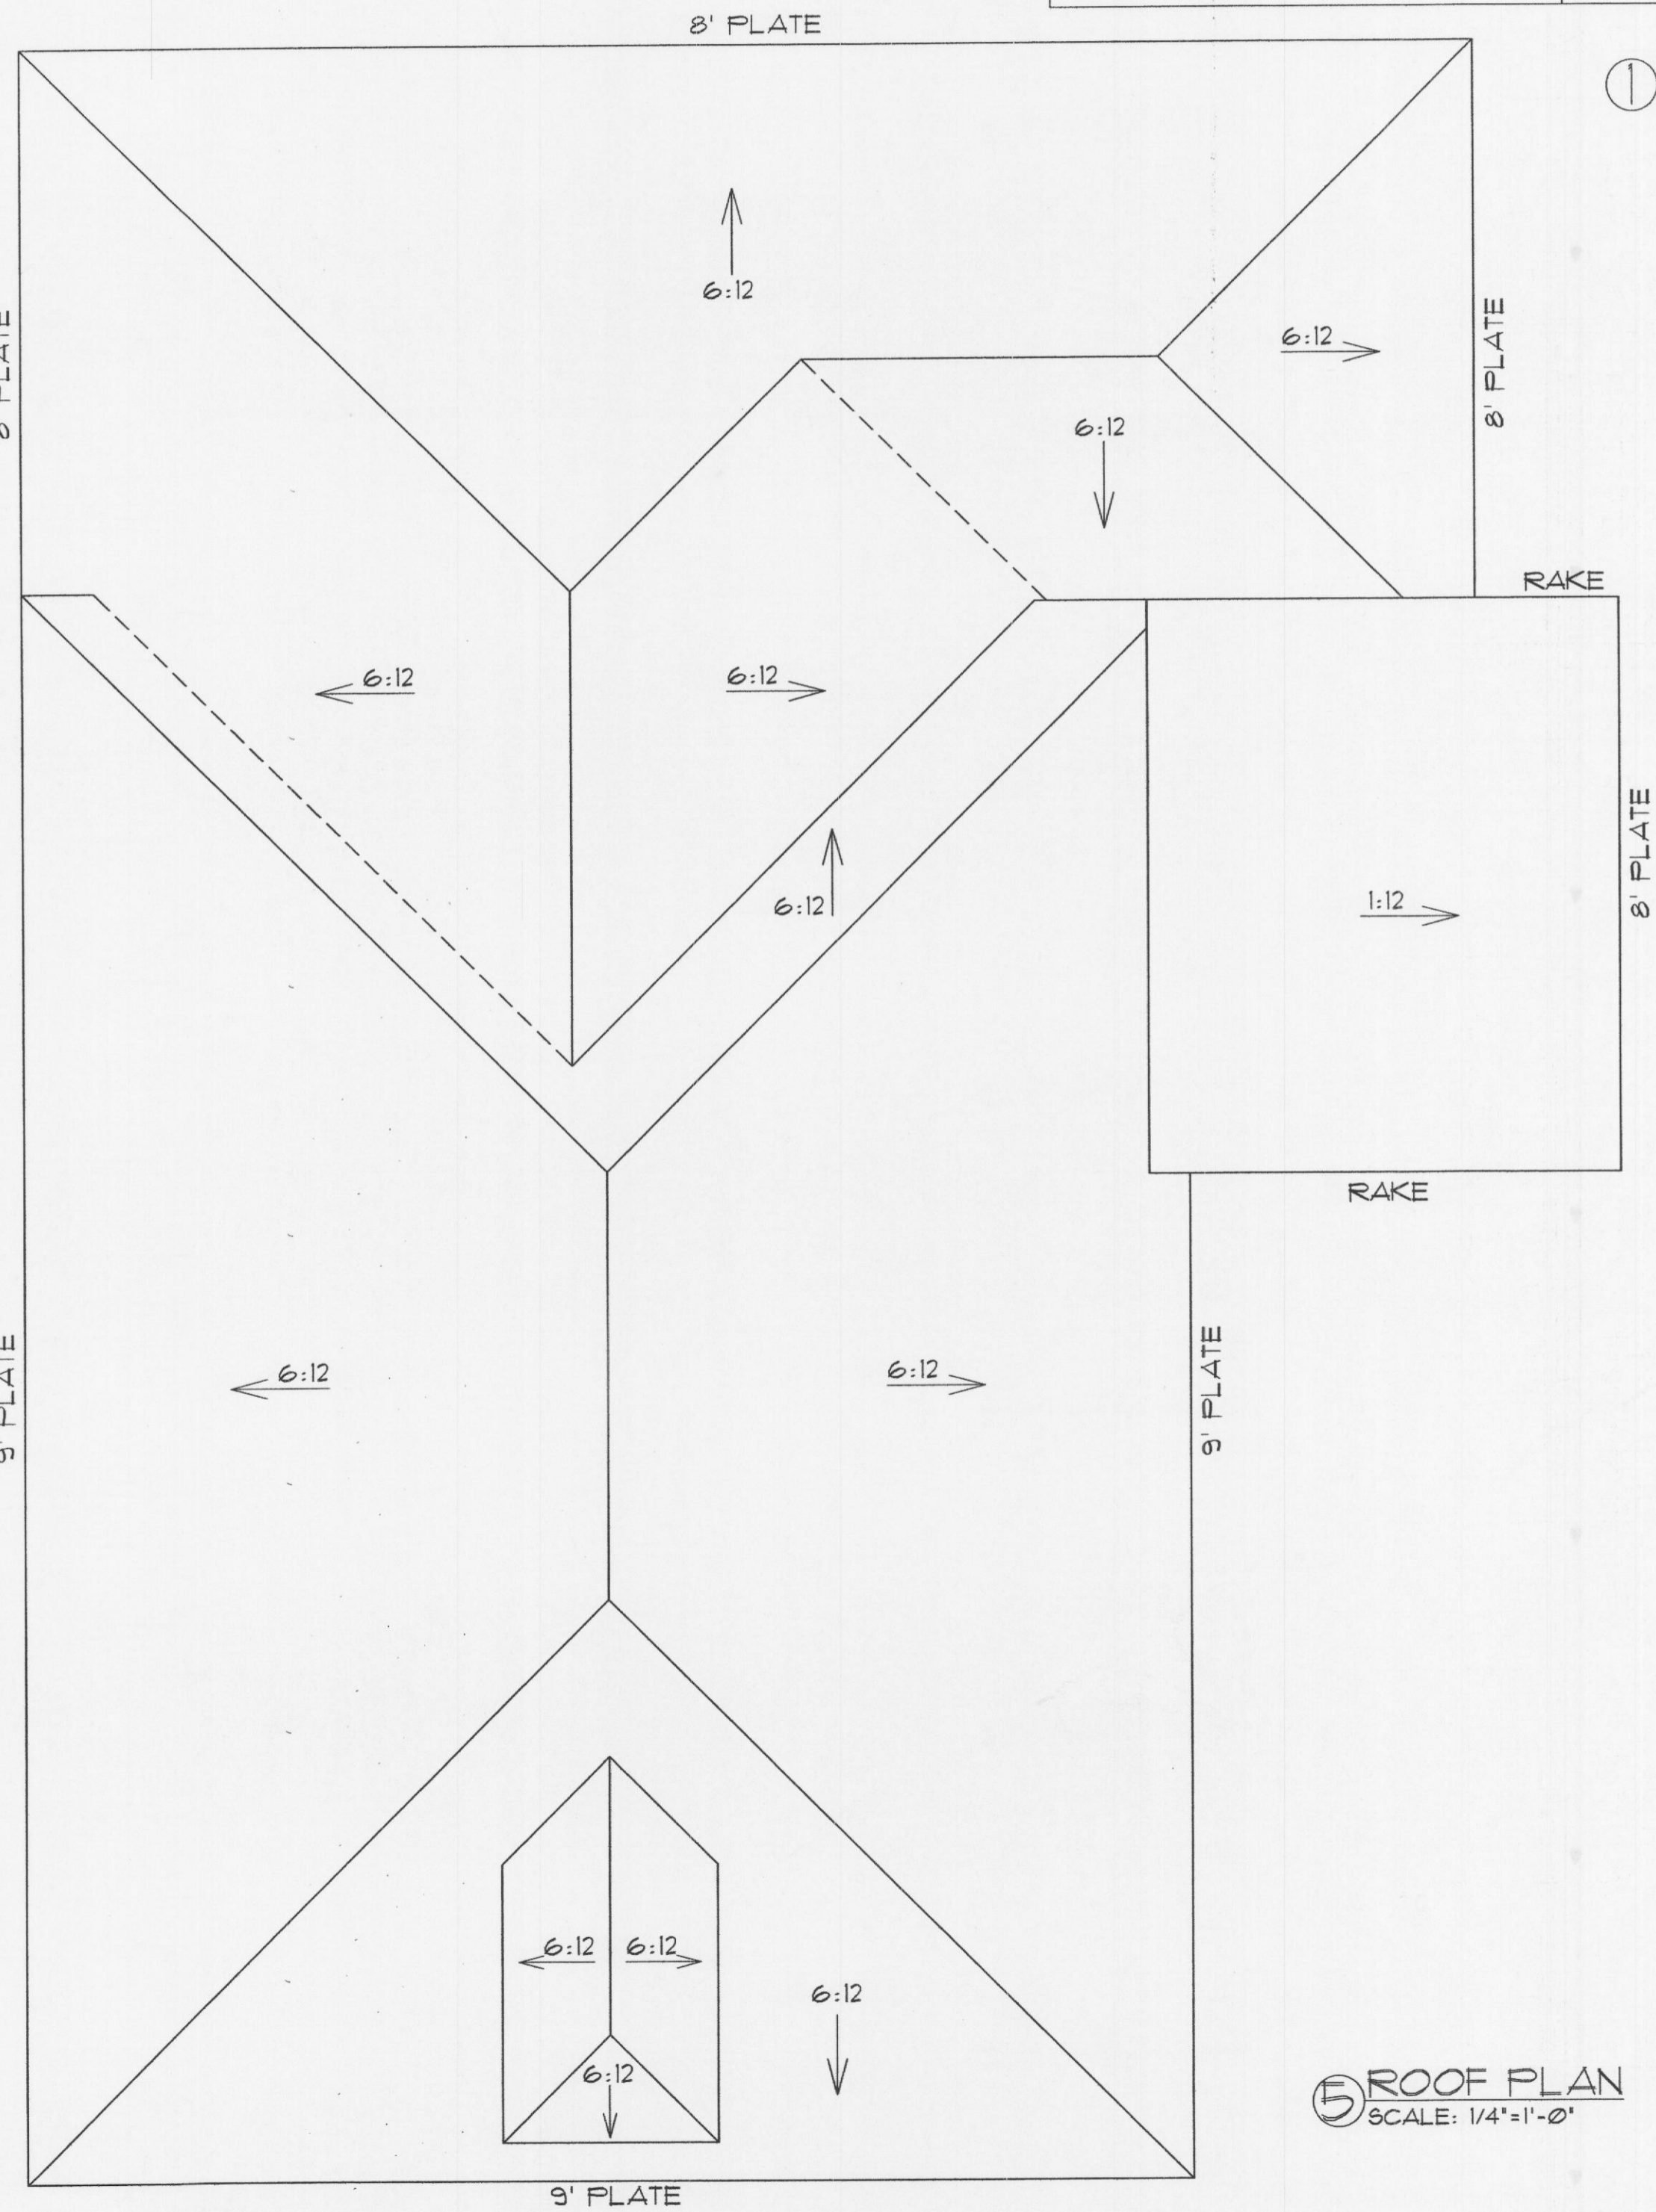

⑤ ROOF PLAN
SCALE: 1/4"=1'-0"

ROCKWALL
FREE CLINIC
602 NORTH GOLIAD
ROCKWALL, TEXAS 75087

TITLE:
ELEVATIONS & ROOF PLAN

SCALE:
AS SHOWN

SHANNON NEWBOM
MARK NEWBOM
CADAZIGN
3109 C.R. 2522
ROYSE CITY, TEXAS 75189
469-338-9863

DATE
11/08/16

REVISION DATE:

SHEET
A1

JOB NO.
18516CAD