



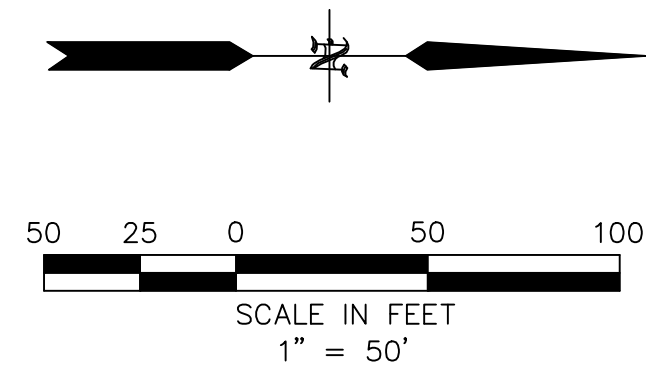

VICINITY MAP
N.T.S.

 


LEGEND:

-  LANDSCAPE
-  STREET TREES PROVIDED BY BUILDER
-  EXISTING TREES TO BE PROTECTED

SITE DATA:

412,801 S.F. or 9.477 ACRES

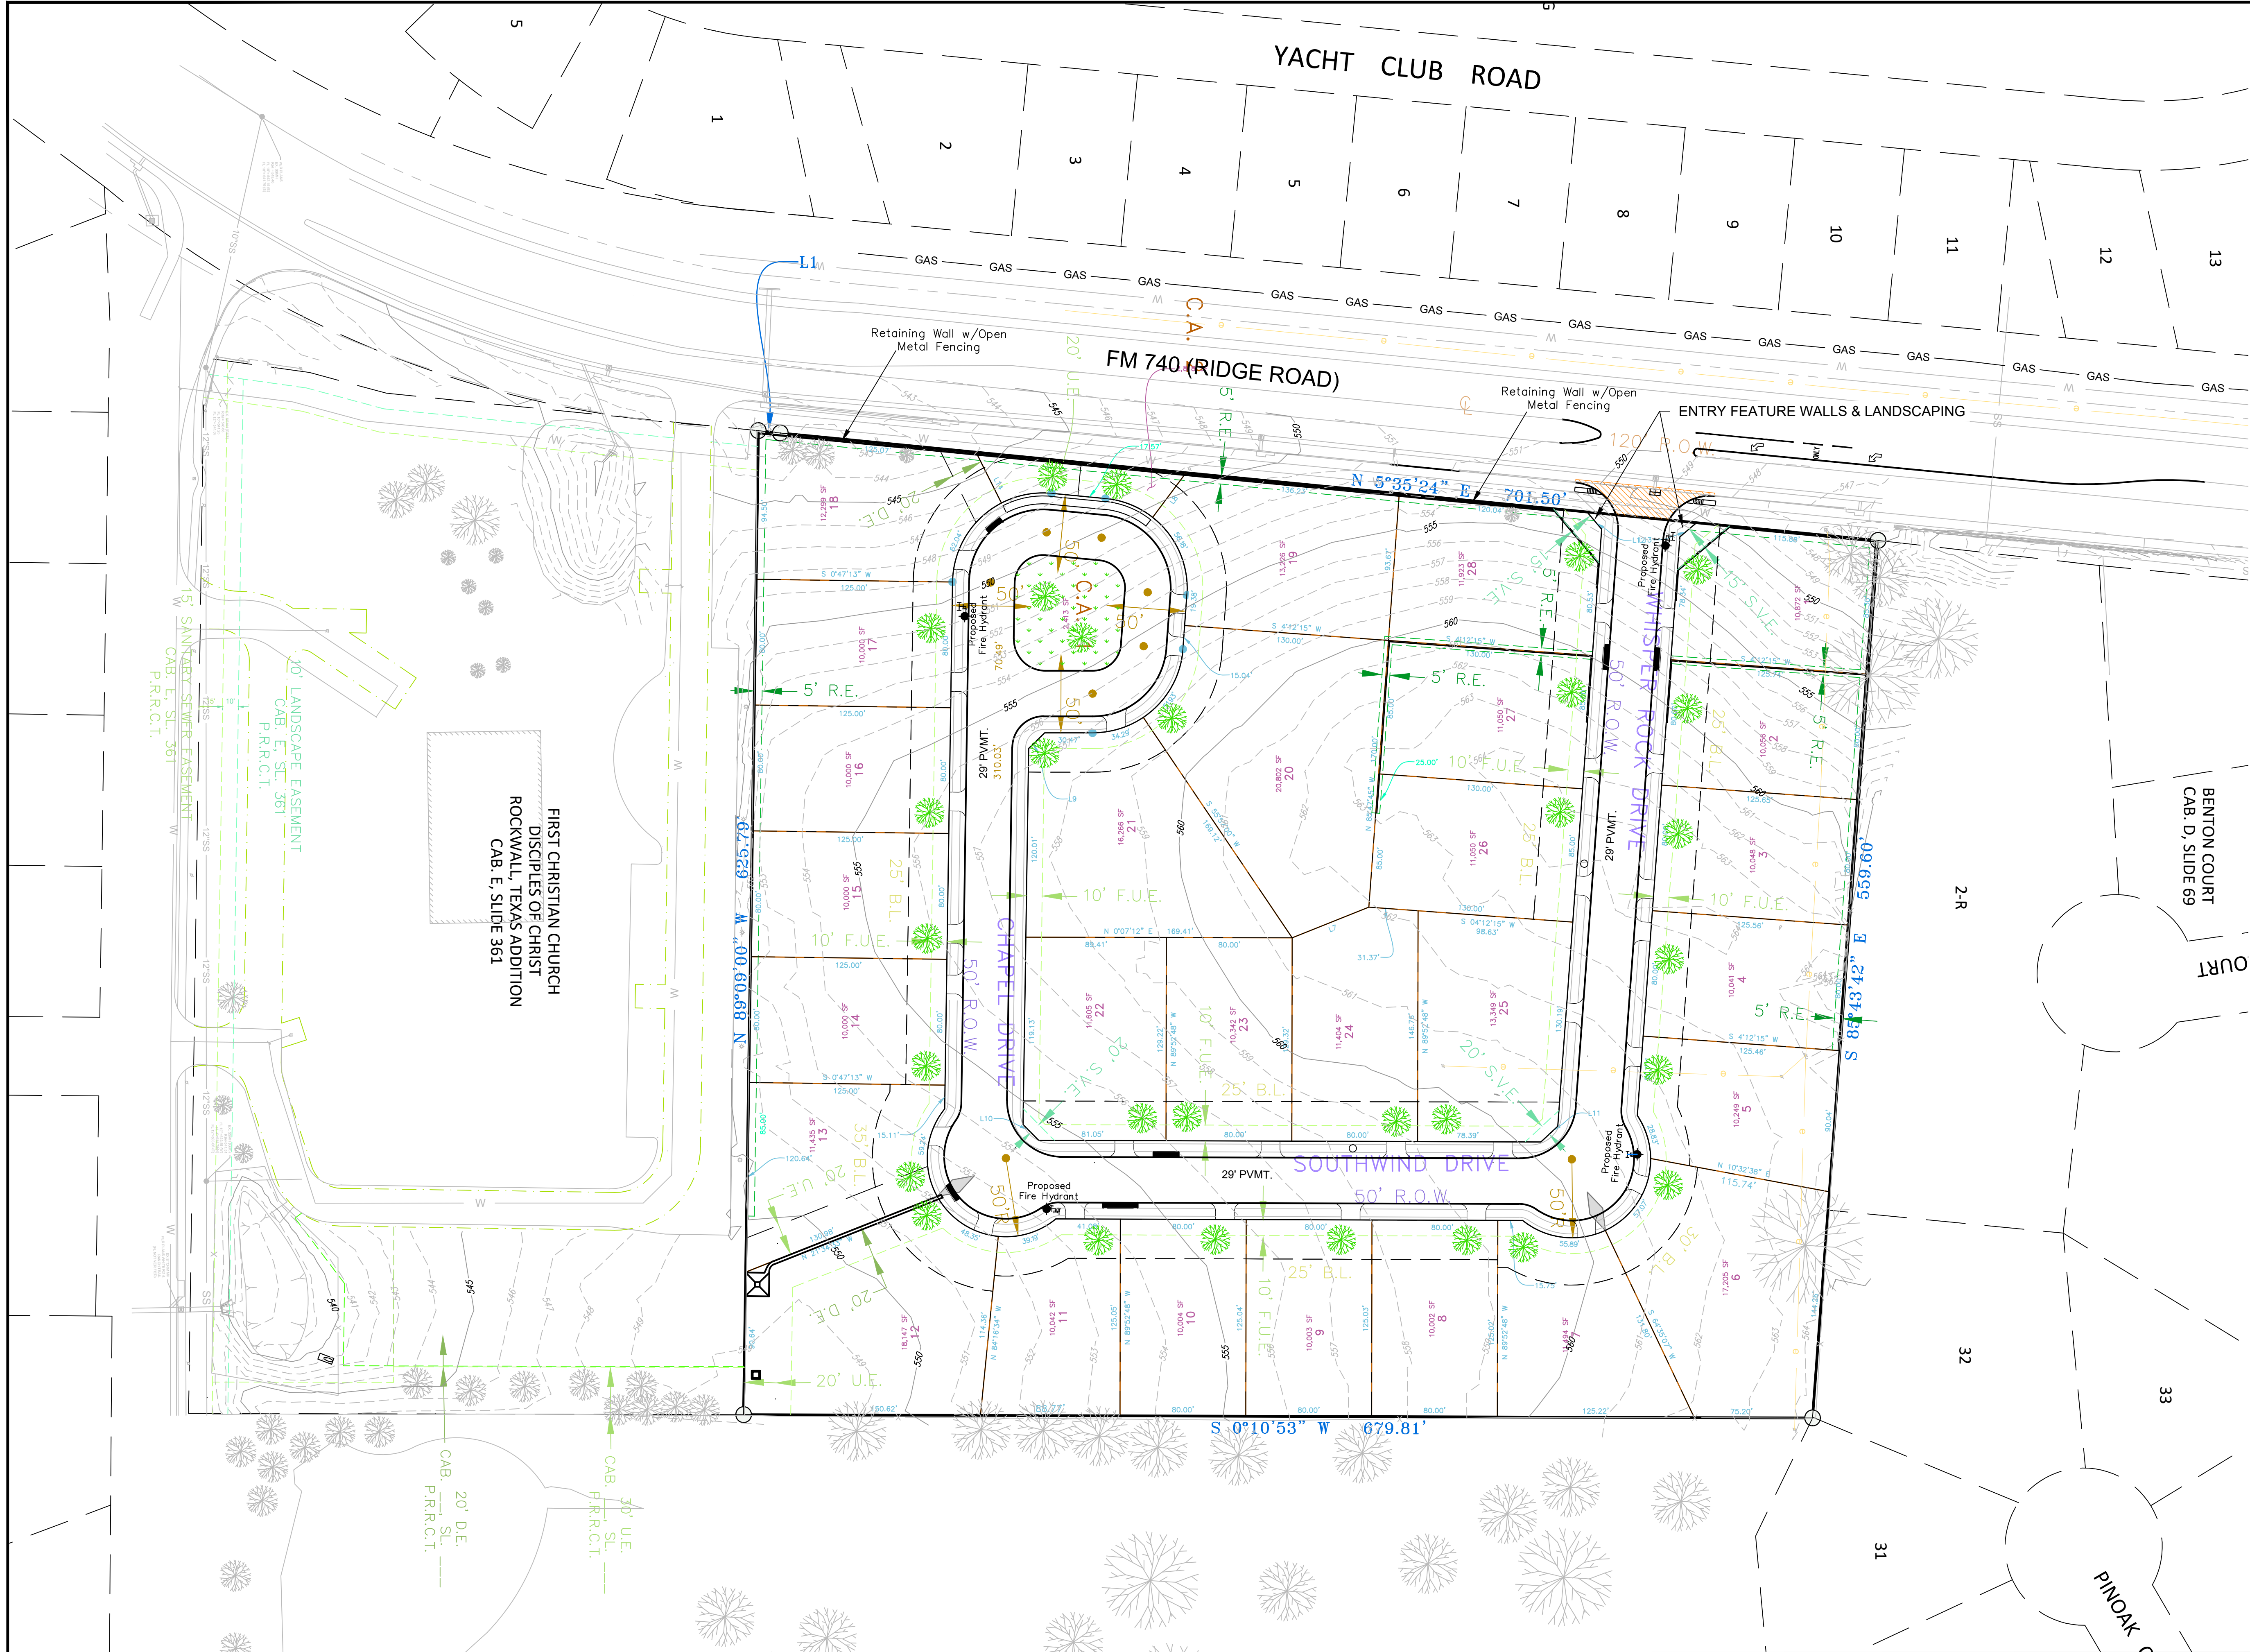

OWNER/DEVELOPER
RRDC, LTD.
900 HEATHLAND CROSSING
HEATH, TX 75032

Case No. P2017-066

BENCHMARK:
"X" CUT IN CURB 23± SOUTH OF EAST DRIVE APPROACH
OF EXISTING RAYBURN COUNTRY ELECTRIC BUILDING.



ENGINEERING / PROJECT MANAGEMENT /
CONSTRUCTION SERVICES - FIRM REG. #F-001145
201 WINDCO CIR, STE 200, WYLIE, TX 75098
972-941-8400 FAX: 972-941-8401 WWW.ECDLP.COM

REVISIONS:	
DRAWN: DGOSS	DATE: NOVEMBER, 2018
CHECKED: TW	DATE:
PROJECT NO.: 2114	
DWG FILE NAME:	

THIS DOCUMENT IS RELEASED FOR
THE PURPOSE OF INTERIM REVIEW AND BIDDING
ONLY.



SITE PLAN
WHISPER ROCK
3231 RIDGE ROAD
EDWARD TEAL SURVEY, ABSTRACT NO. 207
CITY OF ROCKWALL, ROCKWALL COUNTY

SHEET
OF

