



BIM Server: p3965338 - BIM Server 21/EA/IFZ Plans 7D to Civil_11_16_17

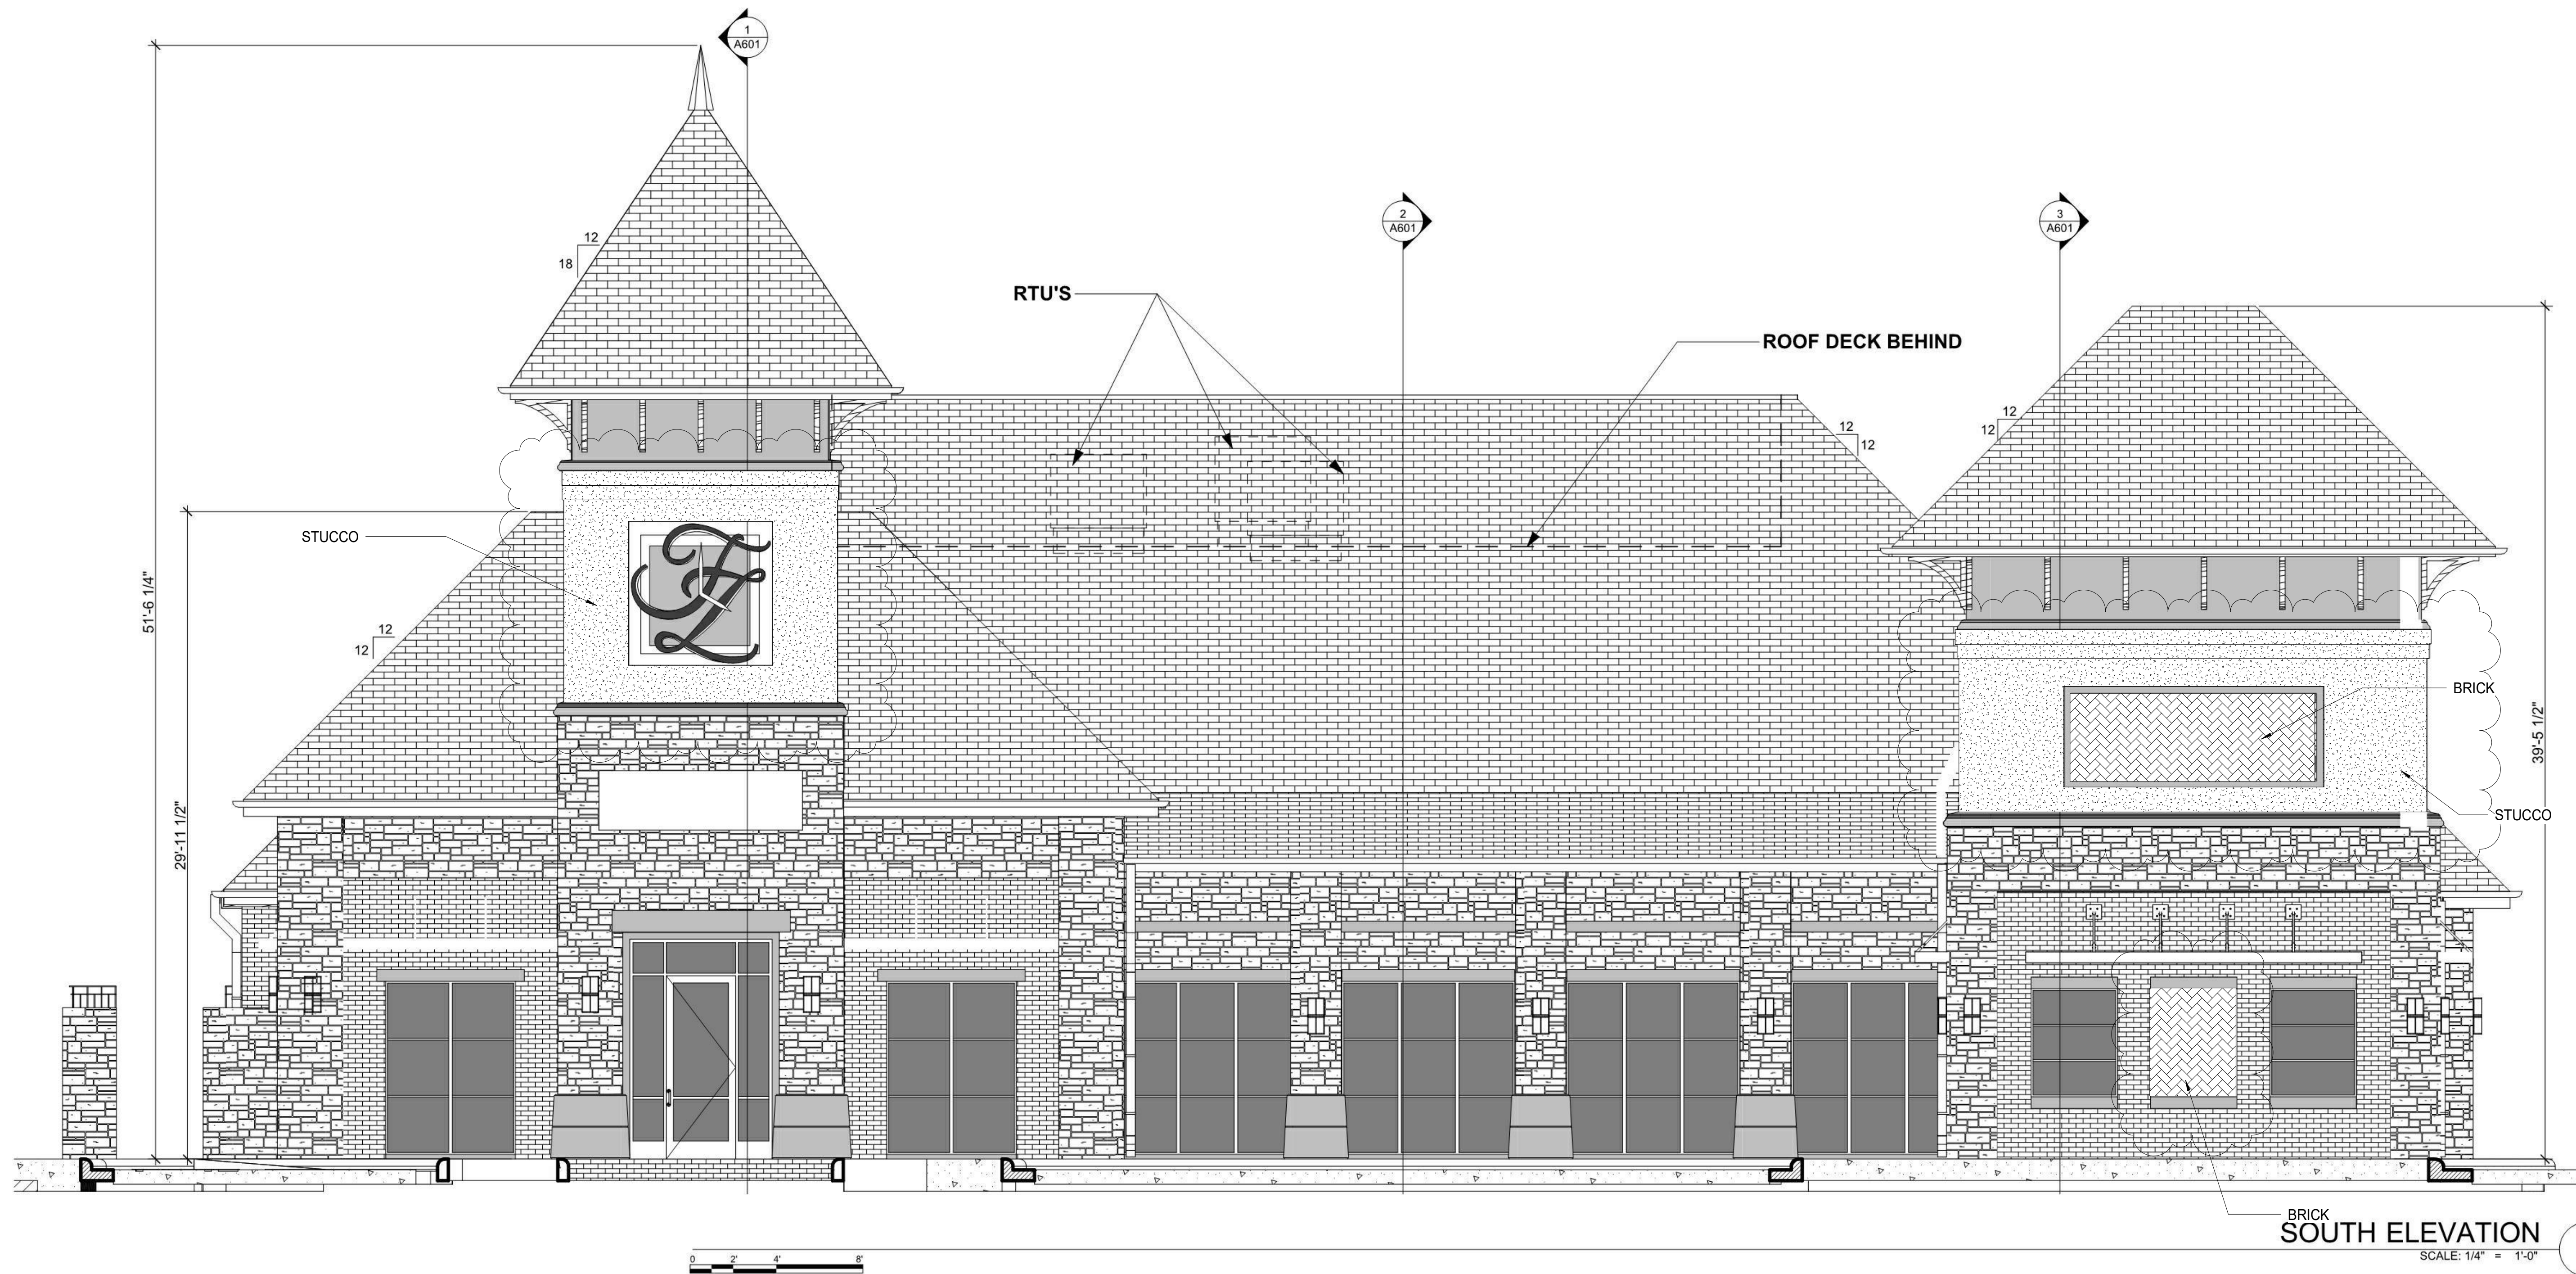

BRICK SOUTH ELEVATION
SCALE: 1/4" = 1'-0"

CRADDOCK ARCHITECTURE, PLLC
CHANGES TO EXISTING DRAWINGS
LIMITED TO FACADE MATERIALS
AS SHOWN
4.29.2019

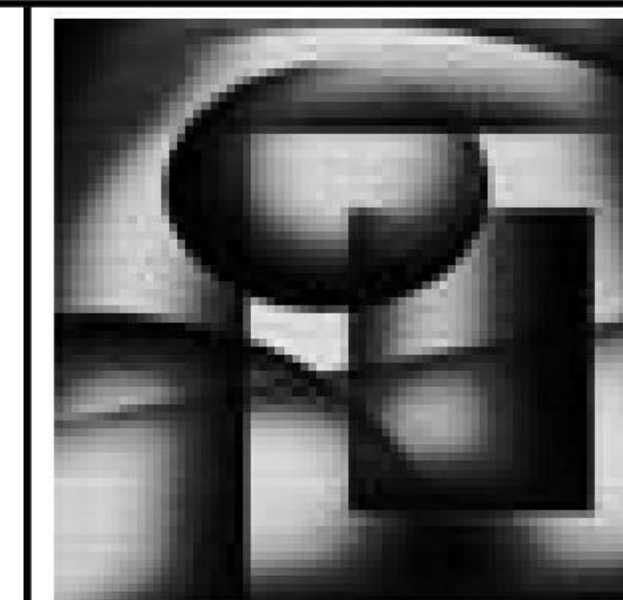

The Stensland Group

ARCHITECTURE INTERIORS PLANNING

214 - 680 - 1387 Ph.

5151 Bent Tree Forest Dr.
Suite 560
Dallas, Texas 75248
E-mail
robertstensland@mac.com

5/09/18

FISHER & ZITTERICH
FAMILY | COSMETIC | IMPLANT
DENTISTRY
Medical Office Building
1310 Summer Lee Drive
City of Rockwall
Rockwall County, Texas 75032
E.ABPRJB8816730

MARK	DATE	DESCRIPTION
SD	8/10/17	Site Plan Comments
CD	10/15/17	Pricing
CD	5/09/18	Permit / Construction


PROJECT NO:
MODEL FILE:
DRAWN BY:
CHK'D BY:
COPYRIGHT

SHEET TITLE
SOUTH ELEVATION

A401

BIM Server: p3965338 - BIM Server 21/EAI/FZ Plans 7D to Civil_11_16_17

CRADDOCK ARCHITECTURE, PLLC
 CHANGES TO EXISTING DRAWINGS
 LIMITED TO FACADE MATERIALS
 AS SHOWN

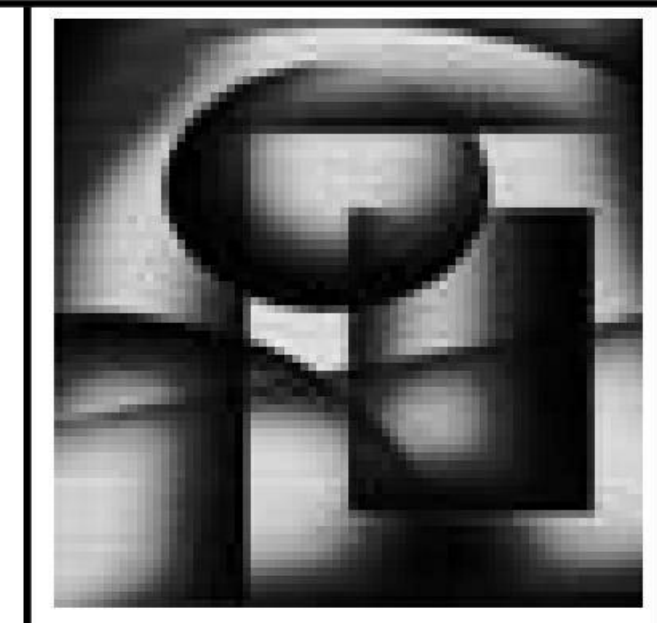

The Stensland Group

ARCHITECTURE INTERIORS PLANNING

214 - 680 - 1387 Ph.

5151 Bent Tree Dr.
 Suite 560
 Dallas, Texas 75248
 E-mail
 robertstensland@mac.com

5/09/18


FISHER & ZITTERICH
 FAMILY | COSMETIC | IMPLANT
 DENTISTRY
 Medical Office Building
 1310 Summer Lee Drive
 City of Rockwall
 Rockwall County, Texas 75032
 E.A.B.P.R.J.B8816730

MARK	DATE	DESCRIPTION
SD	8/10/17	Site Plan Comments
CD	10/15/17	Pricing
CD	5/09/18	Permit / Construction
CR	6/14/18	City Review Comply



PROJECT NO:
 MODEL FILE:
 DRAWN BY:
 CHK'D BY:
 COPYRIGHT

SHEET TITLE
WEST ELEVATION

A402

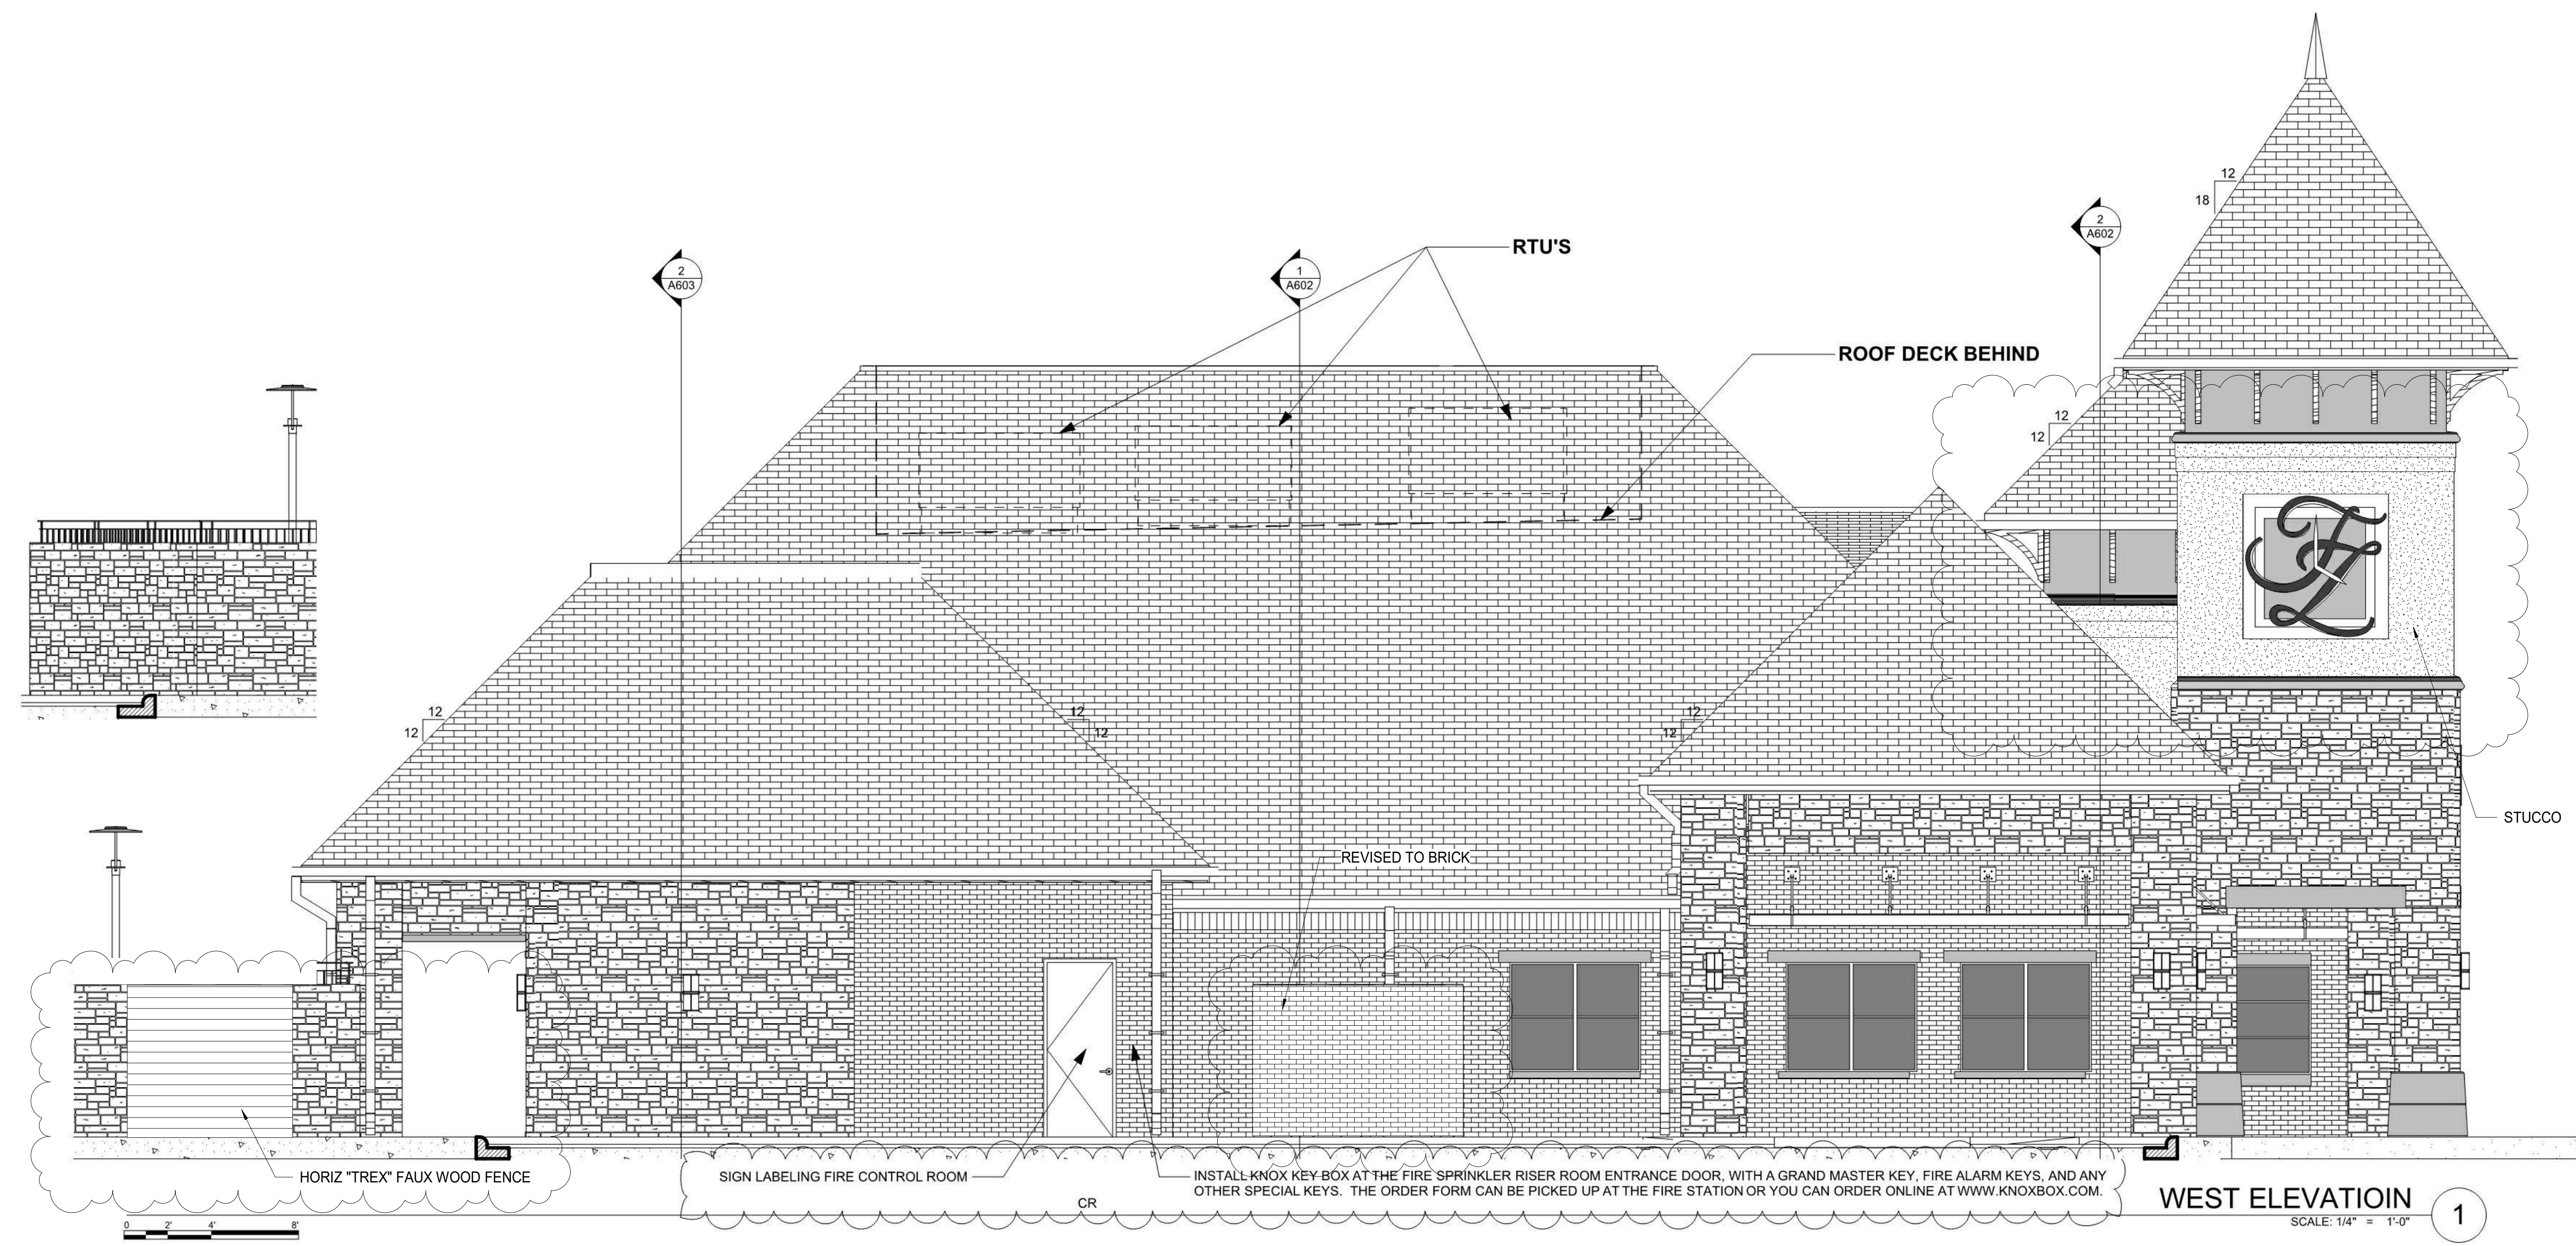

BIM Server: p3965338 - BIM Server 21/EAI/FZ Plans 7D to Civil_11_16_17

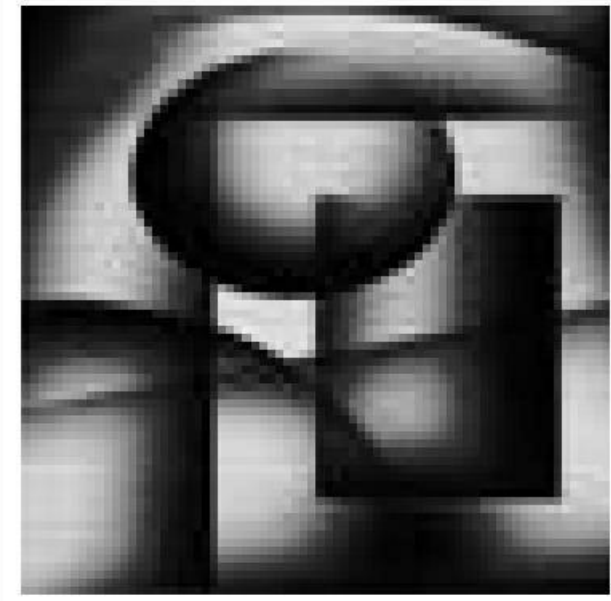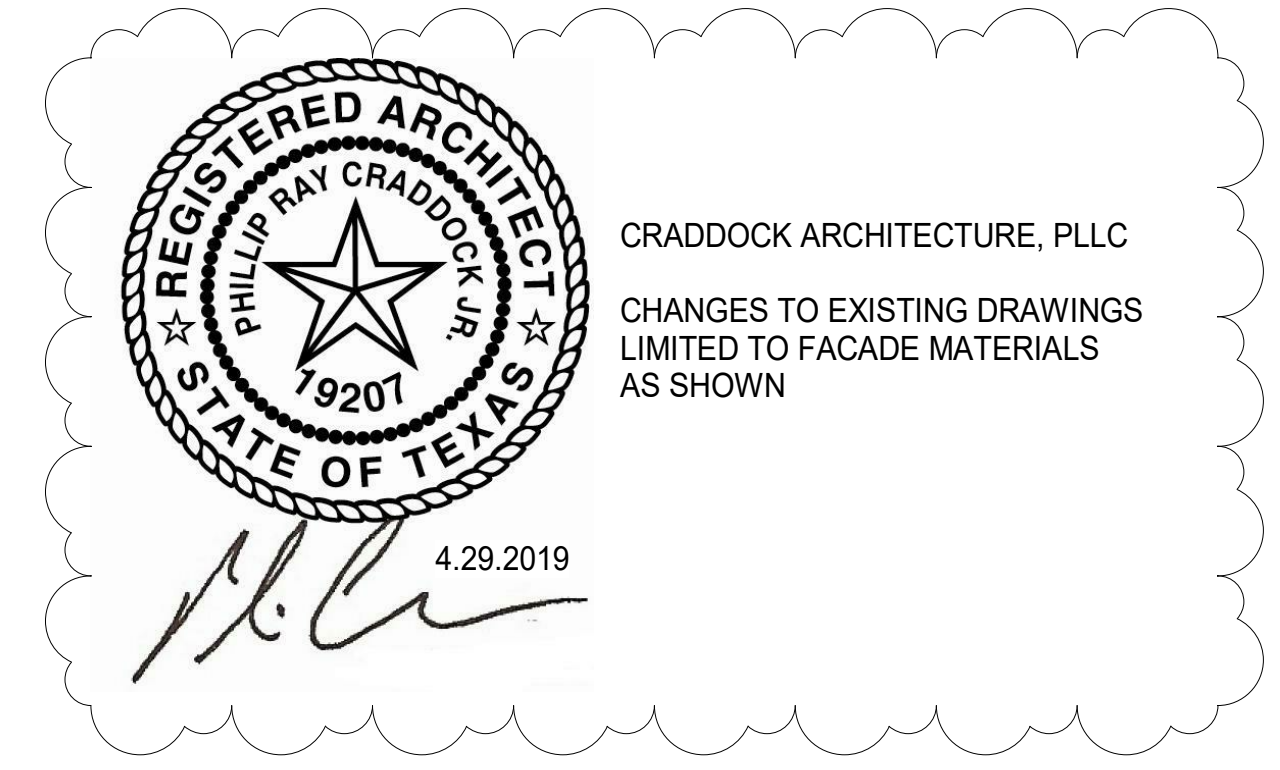

The Stensland Group

ARCHITECTURE INTERIORS PLANNING

214 - 680 - 1387 Ph.

5151 Bent Tree Forest Dr.
Suite 560
Dallas, Texas 75248
E-mail
robertstensland@mac.com




FISHER & ZITTERICH
FAMILY | COSMETIC | IMPLANT
DENTISTRY
Medical Office Building
1310 Summer Lee Drive
City of Rockwall
Rockwall County, Texas 75032
E:ABPRJB8816730

MARK	DATE	DESCRIPTION
SD	8/10/17	Site Plan Comments
CD	10/15/17	Pricing
CD	5/09/18	Permit / Construction

PROJECT NO:
MODEL FILE:
DRAWN BY:
CHK'D BY:
COPYRIGHT


SHEET TITLE
NORTH ELEVATION

A403

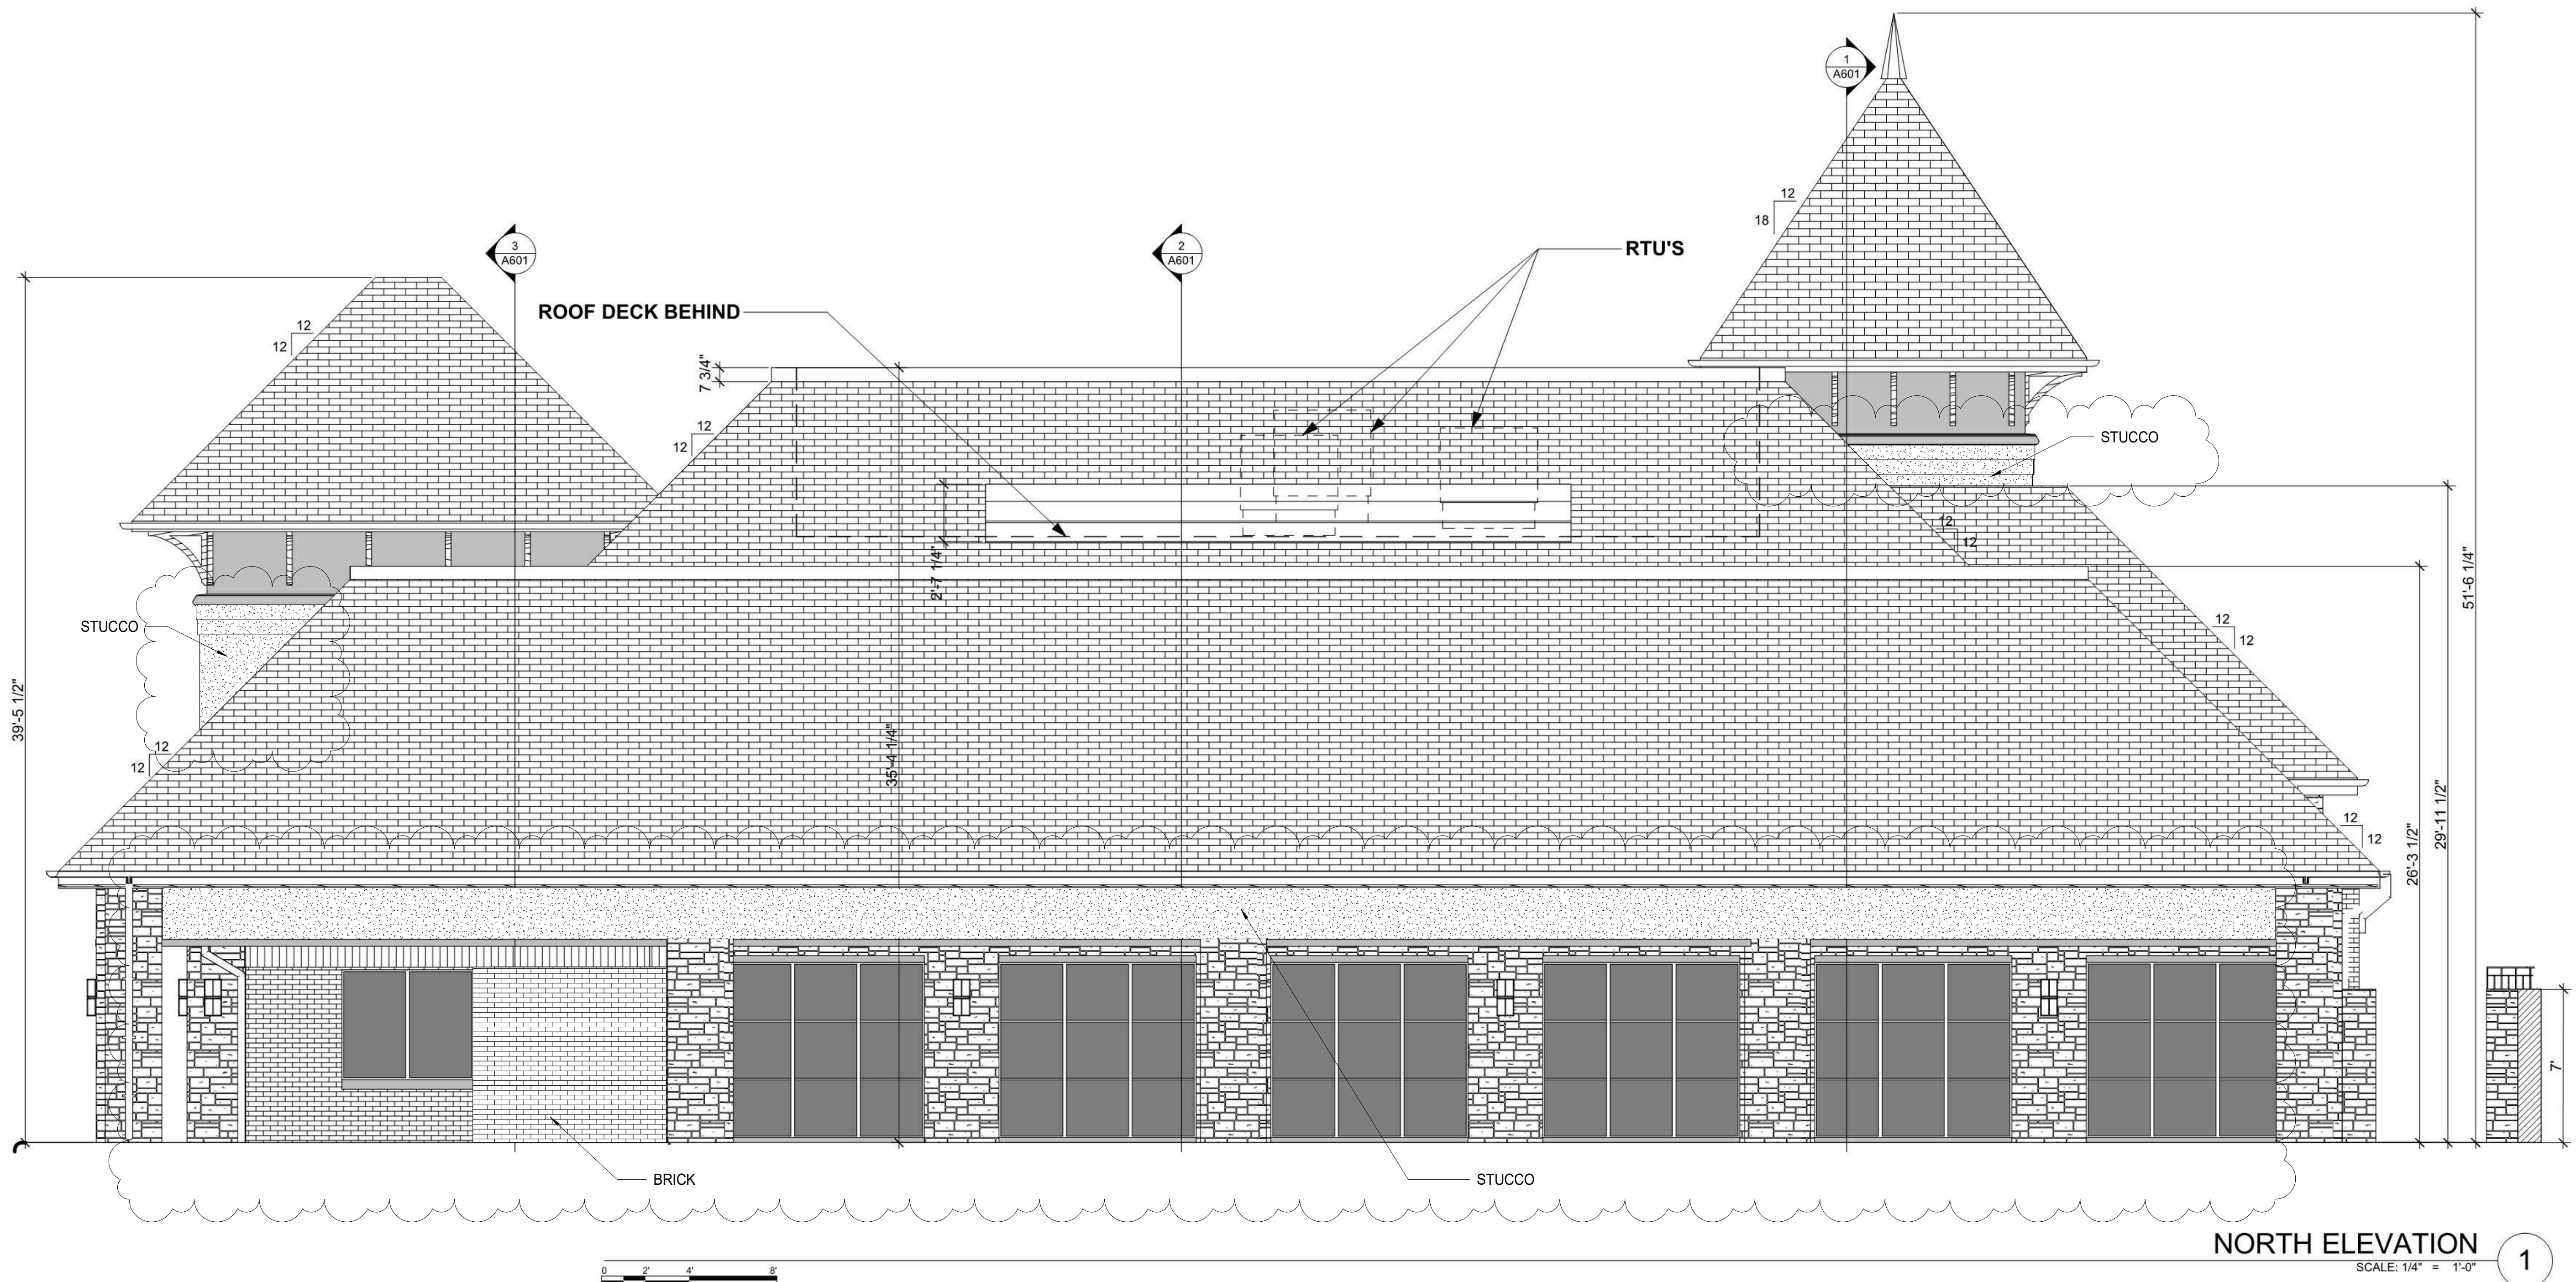


NORTH ELEVATION 1
SCALE: 1/4" = 1'-0"

C:\Stensland\F&Z Rockwall\A202 CR2.pln

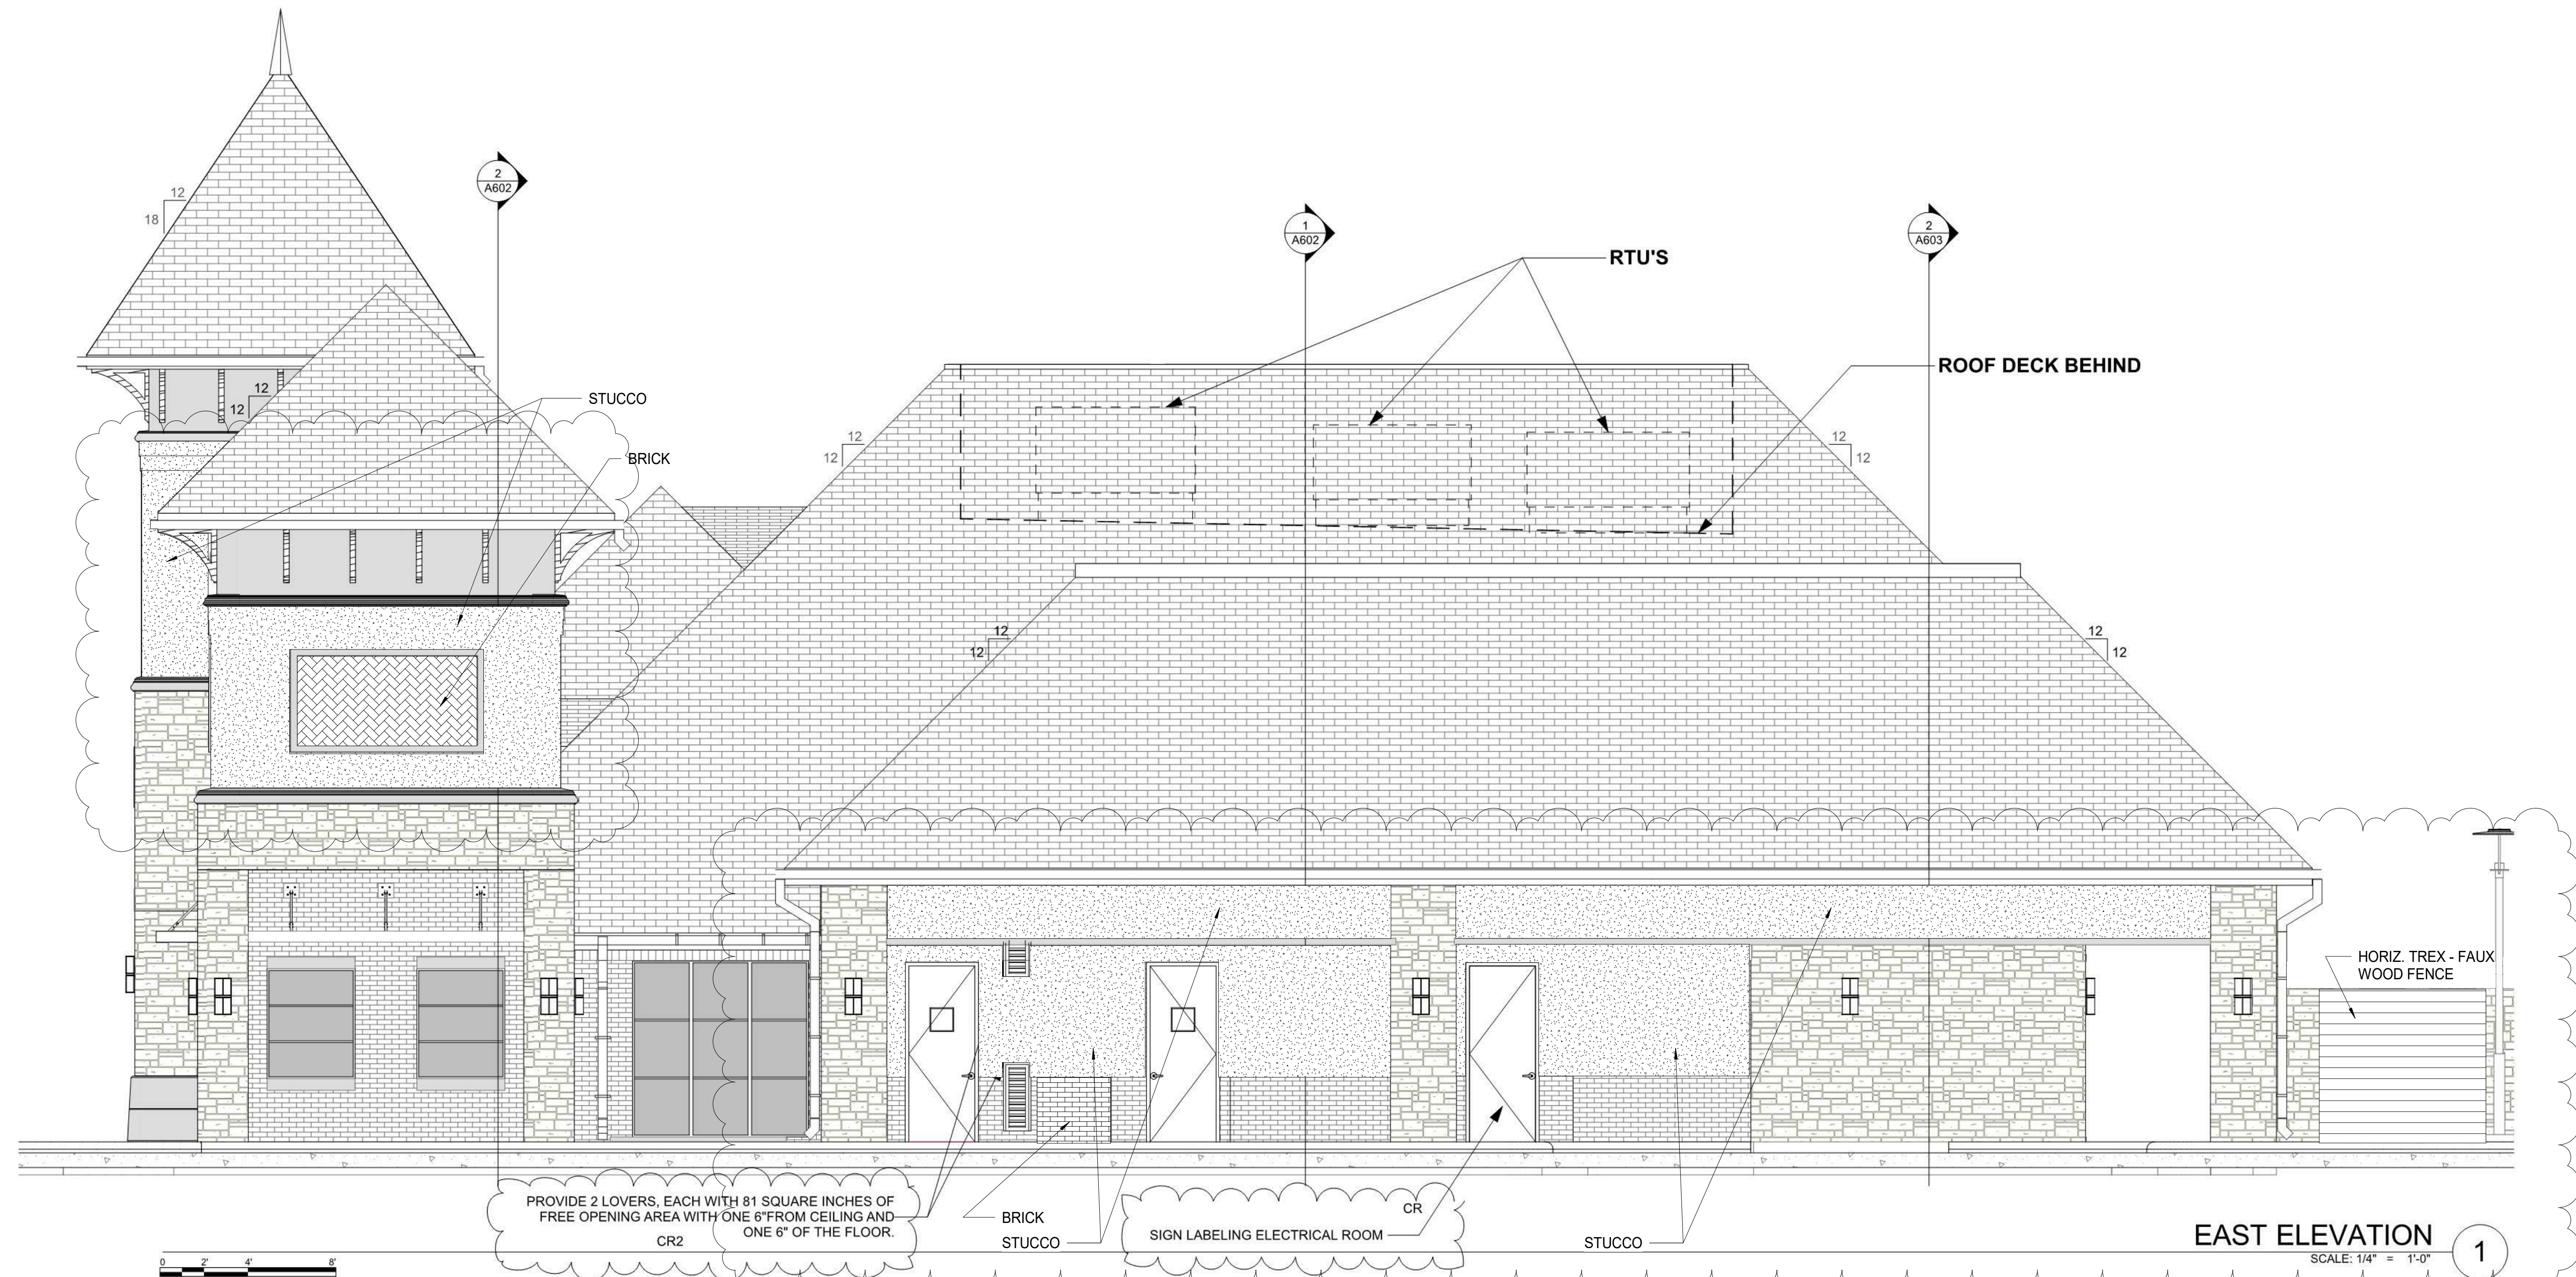

EAST ELEVATION
SCALE: 1/4" = 1'-0"

CRADDOCK ARCHITECTURE, PLLC
CHANGES TO EXISTING DRAWINGS
LIMITED TO FACADE MATERIALS
AS SHOWN
4.29.2019

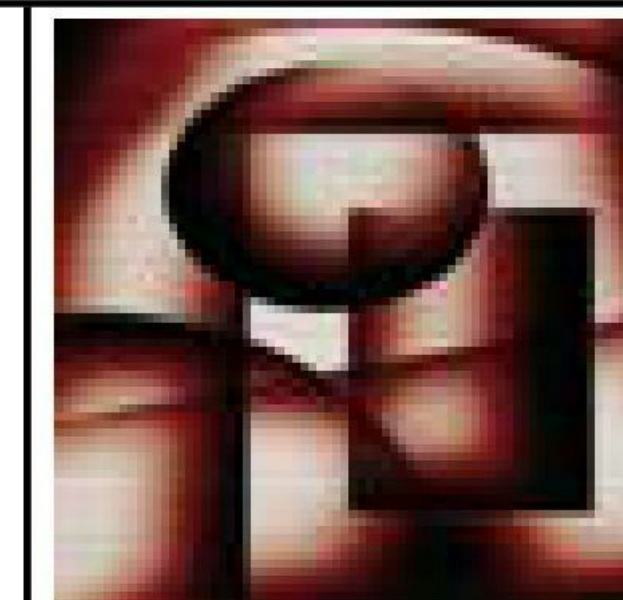

The Stensland Group

ARCHITECTURE INTERIORS PLANNING

214 - 680 - 1387 Ph.

5151 Bent Tree Forest Dr.
Suite 560
Dallas, Texas 75248
E-mail
robertstensland@mac.com

5/09/18



FISHER & ZITTERICH
FAMILY | COSMETIC | IMPLANT
DENTISTRY
Medical Office Building
1310 Summer Lee Drive
City of Rockwall
Rockwall County, Texas 75032
E.A.B.P.R.J.B8816730

MARK	DATE	DESCRIPTION
SD	8/10/17	Site Plan Comments
CD	10/15/17	Pricing
CD	5/09/18	Permit / Construction
CR	6/14/18	City Review Comply
CR2	8/28/18	City Review Comply

PROJECT NO:
MODEL FILE:
DRAWN BY:
CHK'D BY:
COPYRIGHT

SHEET TITLE
EAST ELEVATION

A404

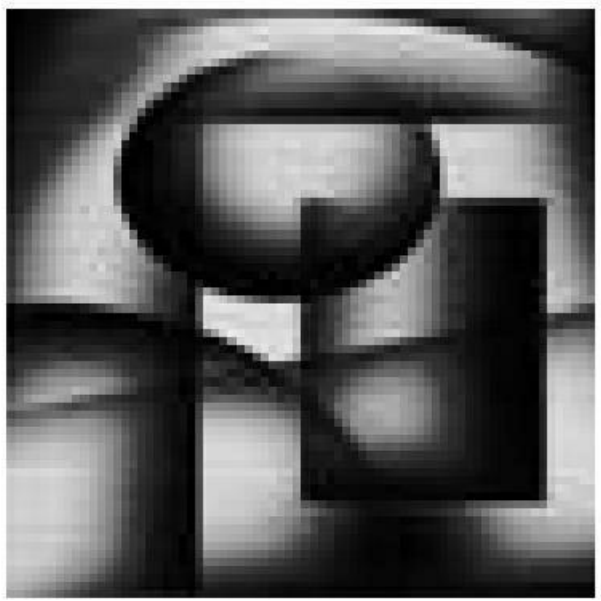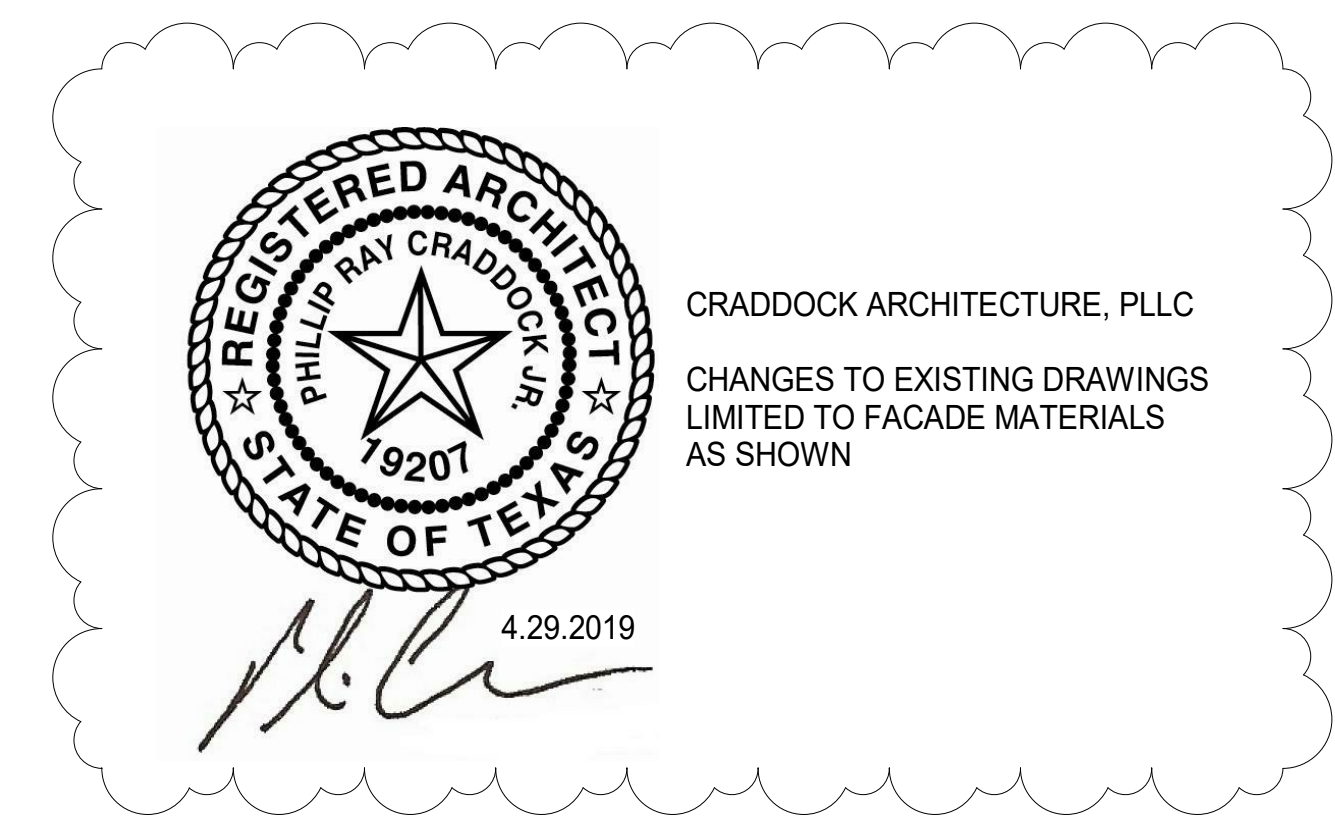

The Stensland Group

ARCHITECTURE INTERIORS PLANNING

214 - 680 - 1387 Ph.

5151 Bent Tree Forest Dr.
Suite 560
Dallas, Texas 75248
E-mail
robertstensland@mac.com



5/09/18

FISHER & ZITTERICH
FAMILY | COSMETIC | IMPLANT
DENTISTRY


Medical Office Building
1310 Summer Lee Drive
City of Rockwall
Rockwall County, Texas 75032
EABPRJB8816730

MARK	DATE	DESCRIPTION
SD	8/10/17	Site Plan Comments
CD	10/15/17	Pricing
CD	5/09/18	Permit / Construction

PROJECT NO:
MODEL FILE:
DRAWN BY:
CHK'D BY:
COPYRIGHT


SHEET TITLE
SOUTH ELEVATION

A401

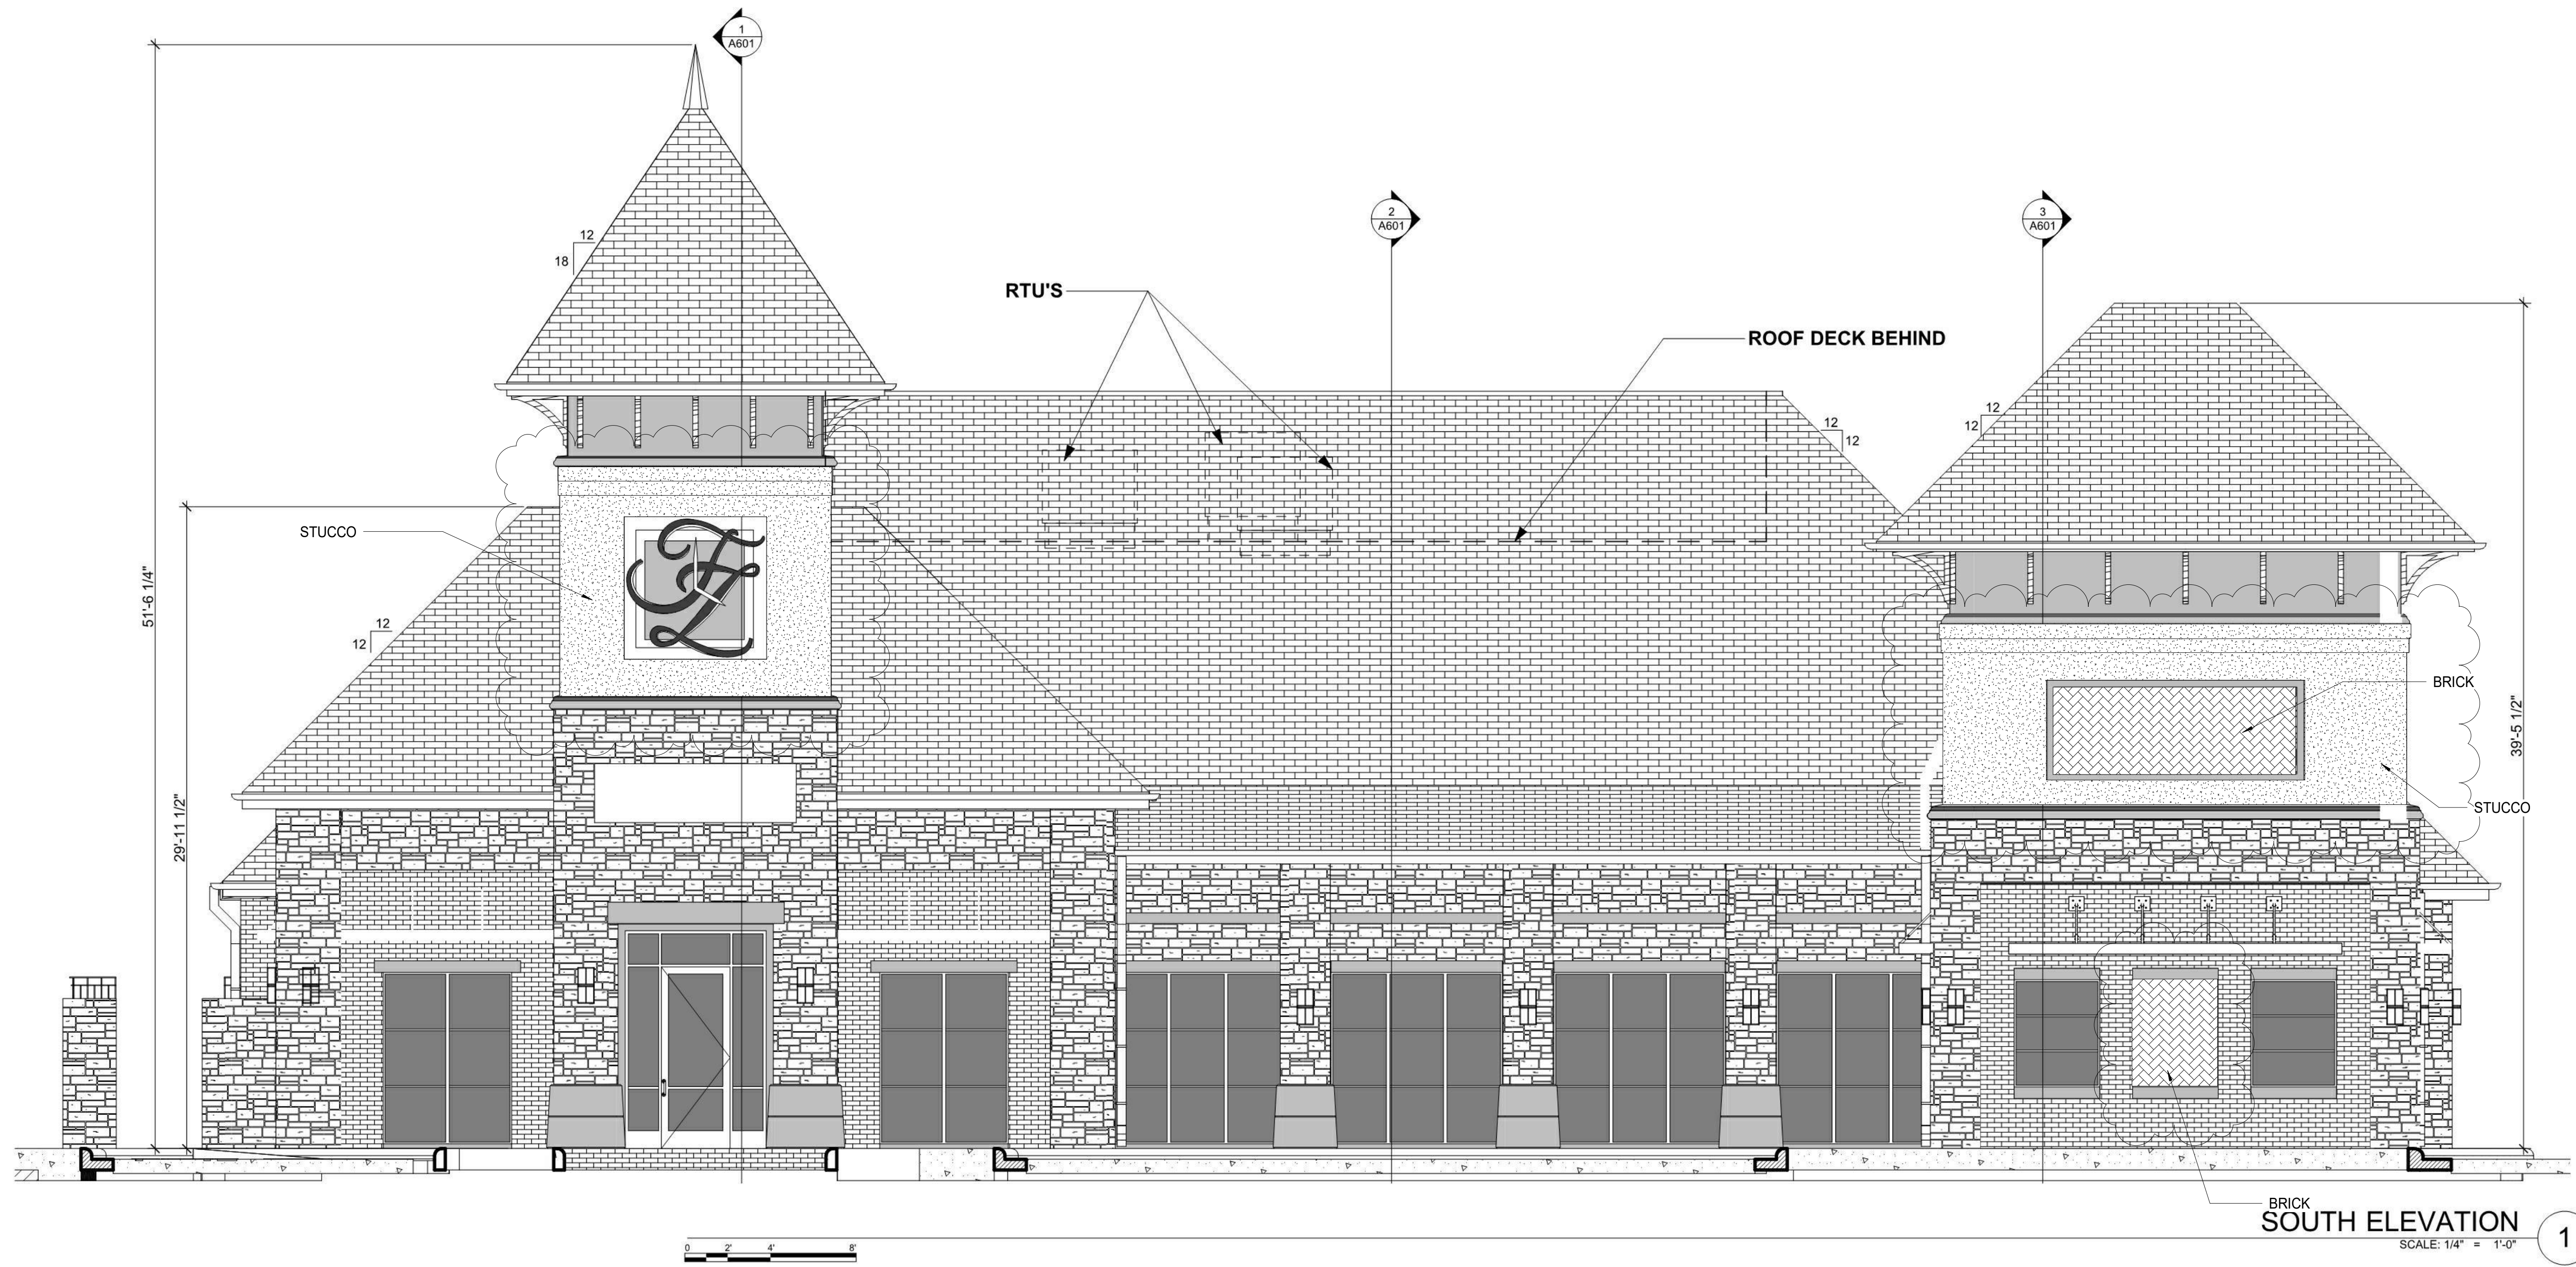

BIM Server: p3965338 - BIM Server 21/EAI/FZ Plans 7D to Civil_11_16_17

CRADDOCK ARCHITECTURE, PLLC
 CHANGES TO EXISTING DRAWINGS
 LIMITED TO FACADE MATERIALS
 AS SHOWN
 4.29.2019

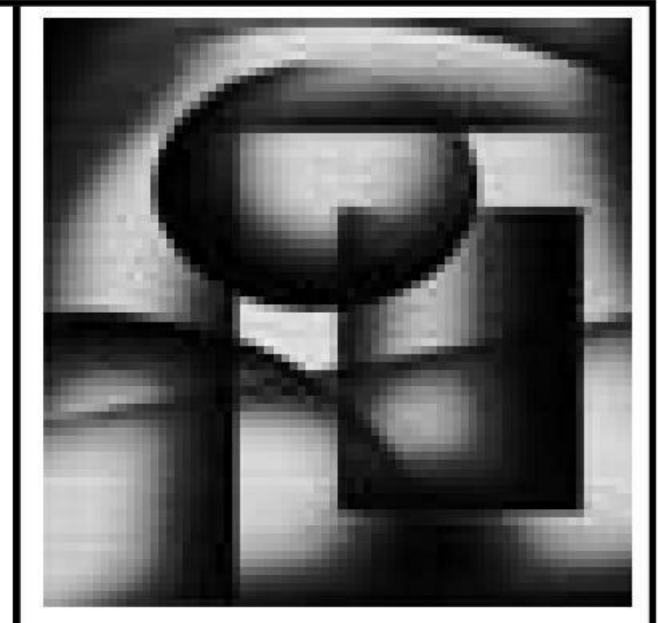


The Stensland Group

ARCHITECTURE INTERIORS PLANNING

214 - 680 - 1387 Ph.

5151 Bent Tree Forest Dr.
 Suite 560
 Dallas, Texas 75248
 E-mail
 robertstensland@mac.com

5/09/18

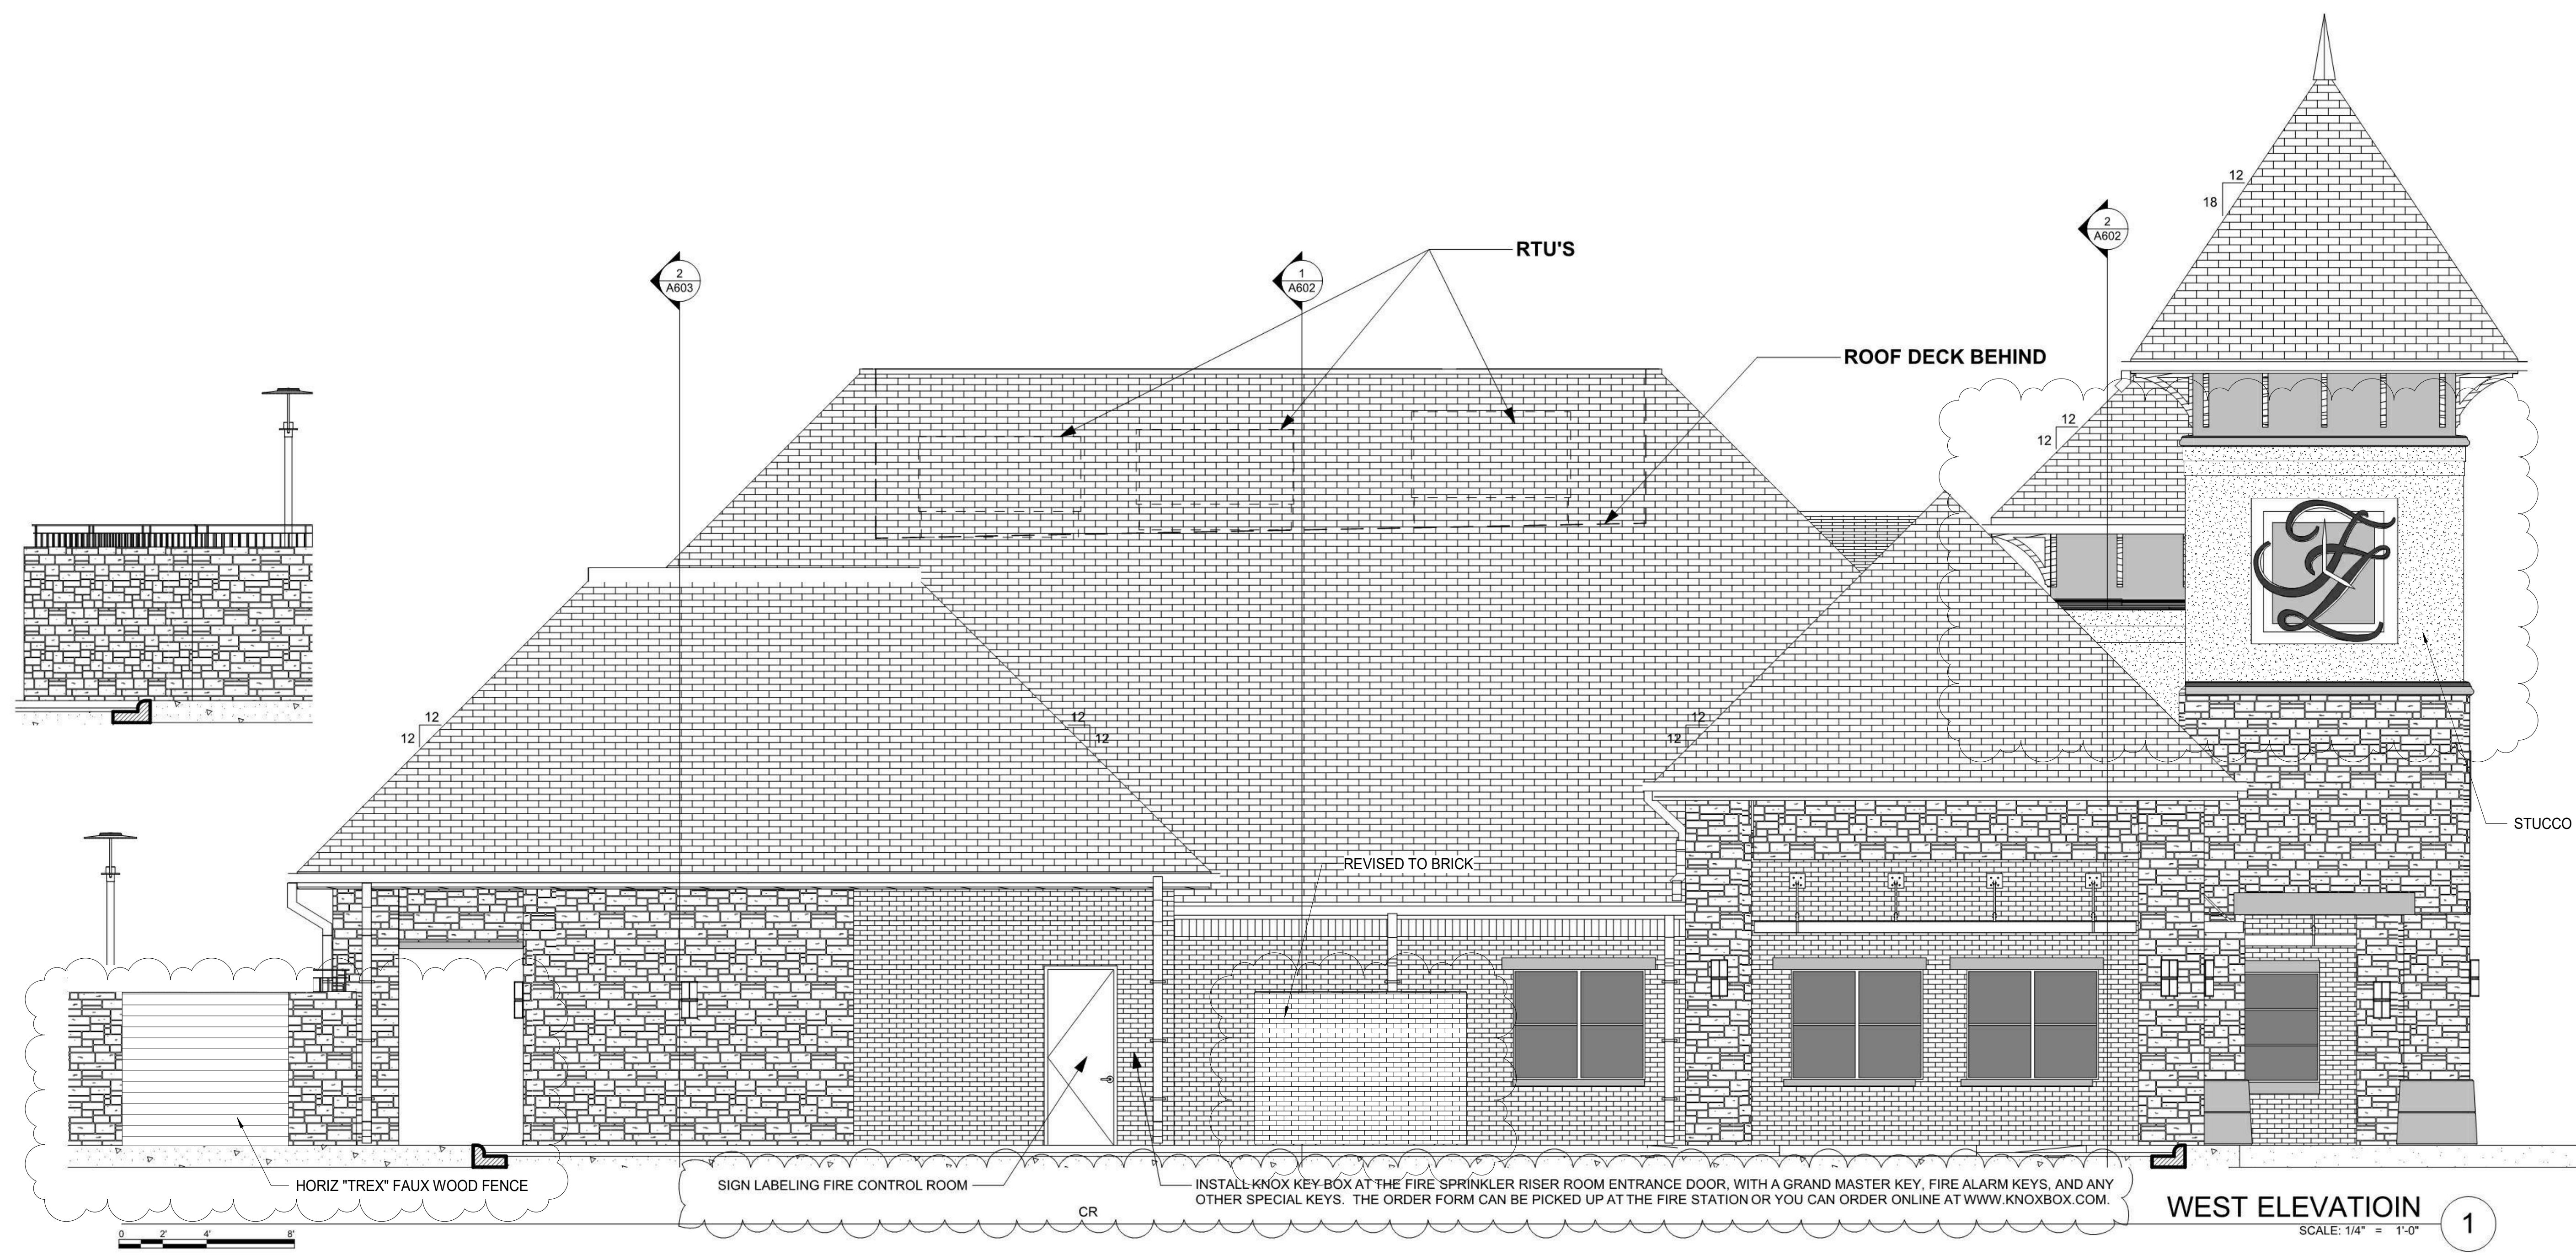

WEST ELEVATION 1
 SCALE: 1/4" = 1'-0"

FISHER & ZITTERICH
 FAMILY | COSMETIC | IMPLANT
 DENTISTRY

Medical Office Building
 1310 Summer Lee Drive
 City of Rockwall
 Rockwall County, Texas 75032
 EABPRJB8816730



MARK	DATE	DESCRIPTION
SD	8/10/17	Site Plan Comments
CD	10/15/17	Pricing
CD	5/09/18	Permit / Construction
CR	6/14/18	City Review Comply

PROJECT NO:
 MODEL FILE:
 DRAWN BY:
 CHK'D BY:
 COPYRIGHT

SHEET TITLE
WEST ELEVATION

A402

BIM Server: p3965338 - BIM Server 21/EA/IFZ Plans 7D to Civil_11_16_17

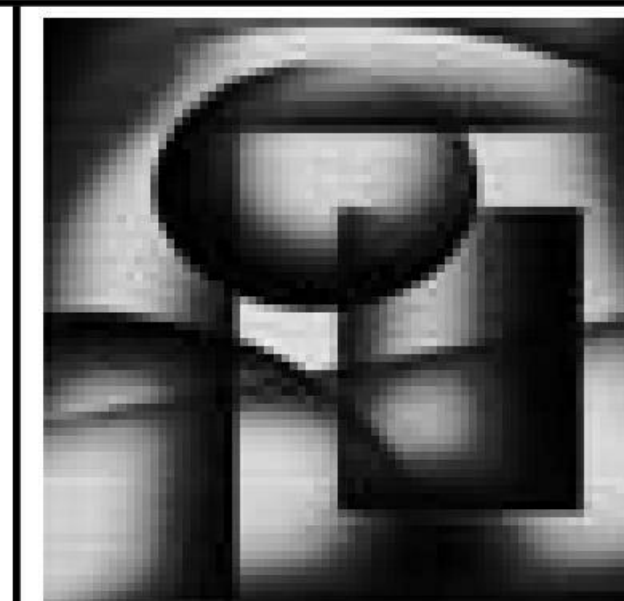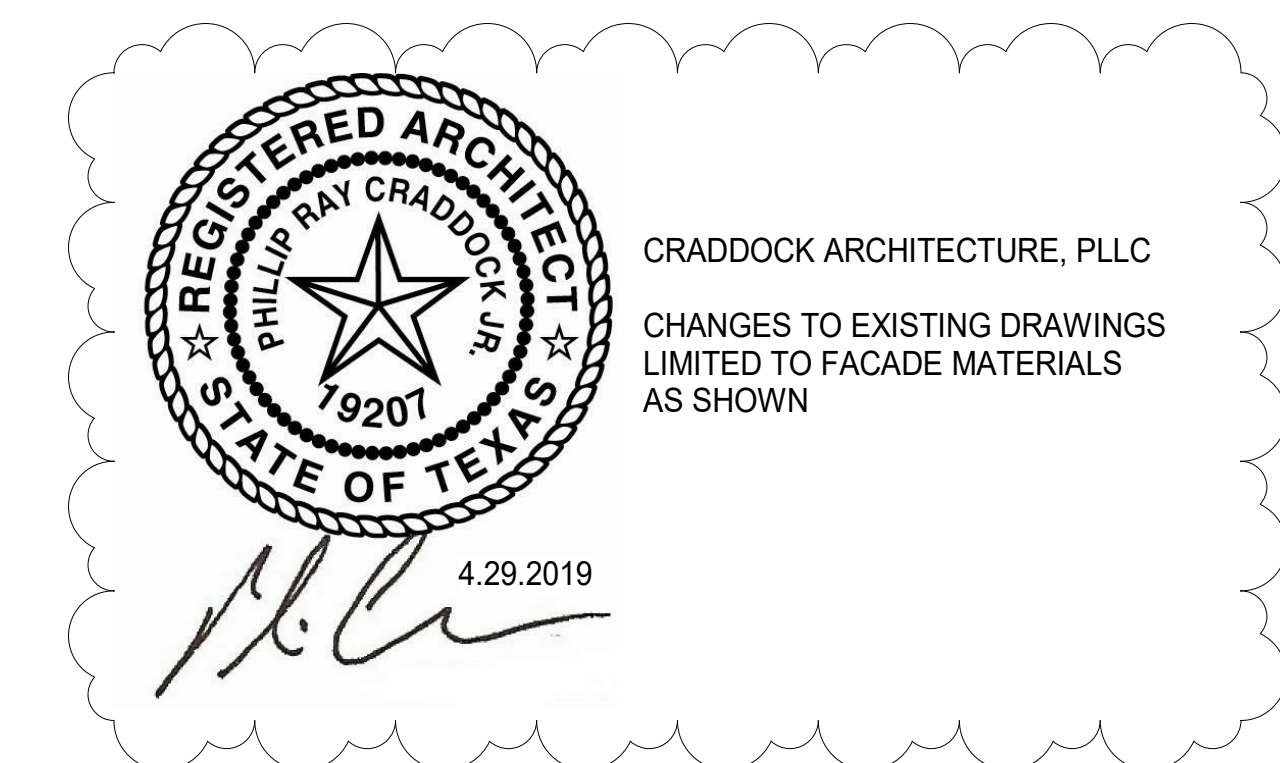


The Stensland Group

ARCHITECTURE INTERIORS PLANNING

214 - 680 - 1387 Ph.
 5151 Bent Tree Forest Dr.
 Suite 560
 Dallas, Texas 75248
 E-mail
 robertstensland@mac.com



FISHER & ZITTERICH
 FAMILY | COSMETIC | IMPLANT
 DENTISTRY
 Medical Office Building
 1310 Summer Lee Drive
 City of Rockwall
 Rockwall County, Texas 75032
 EA BPRJB8816730

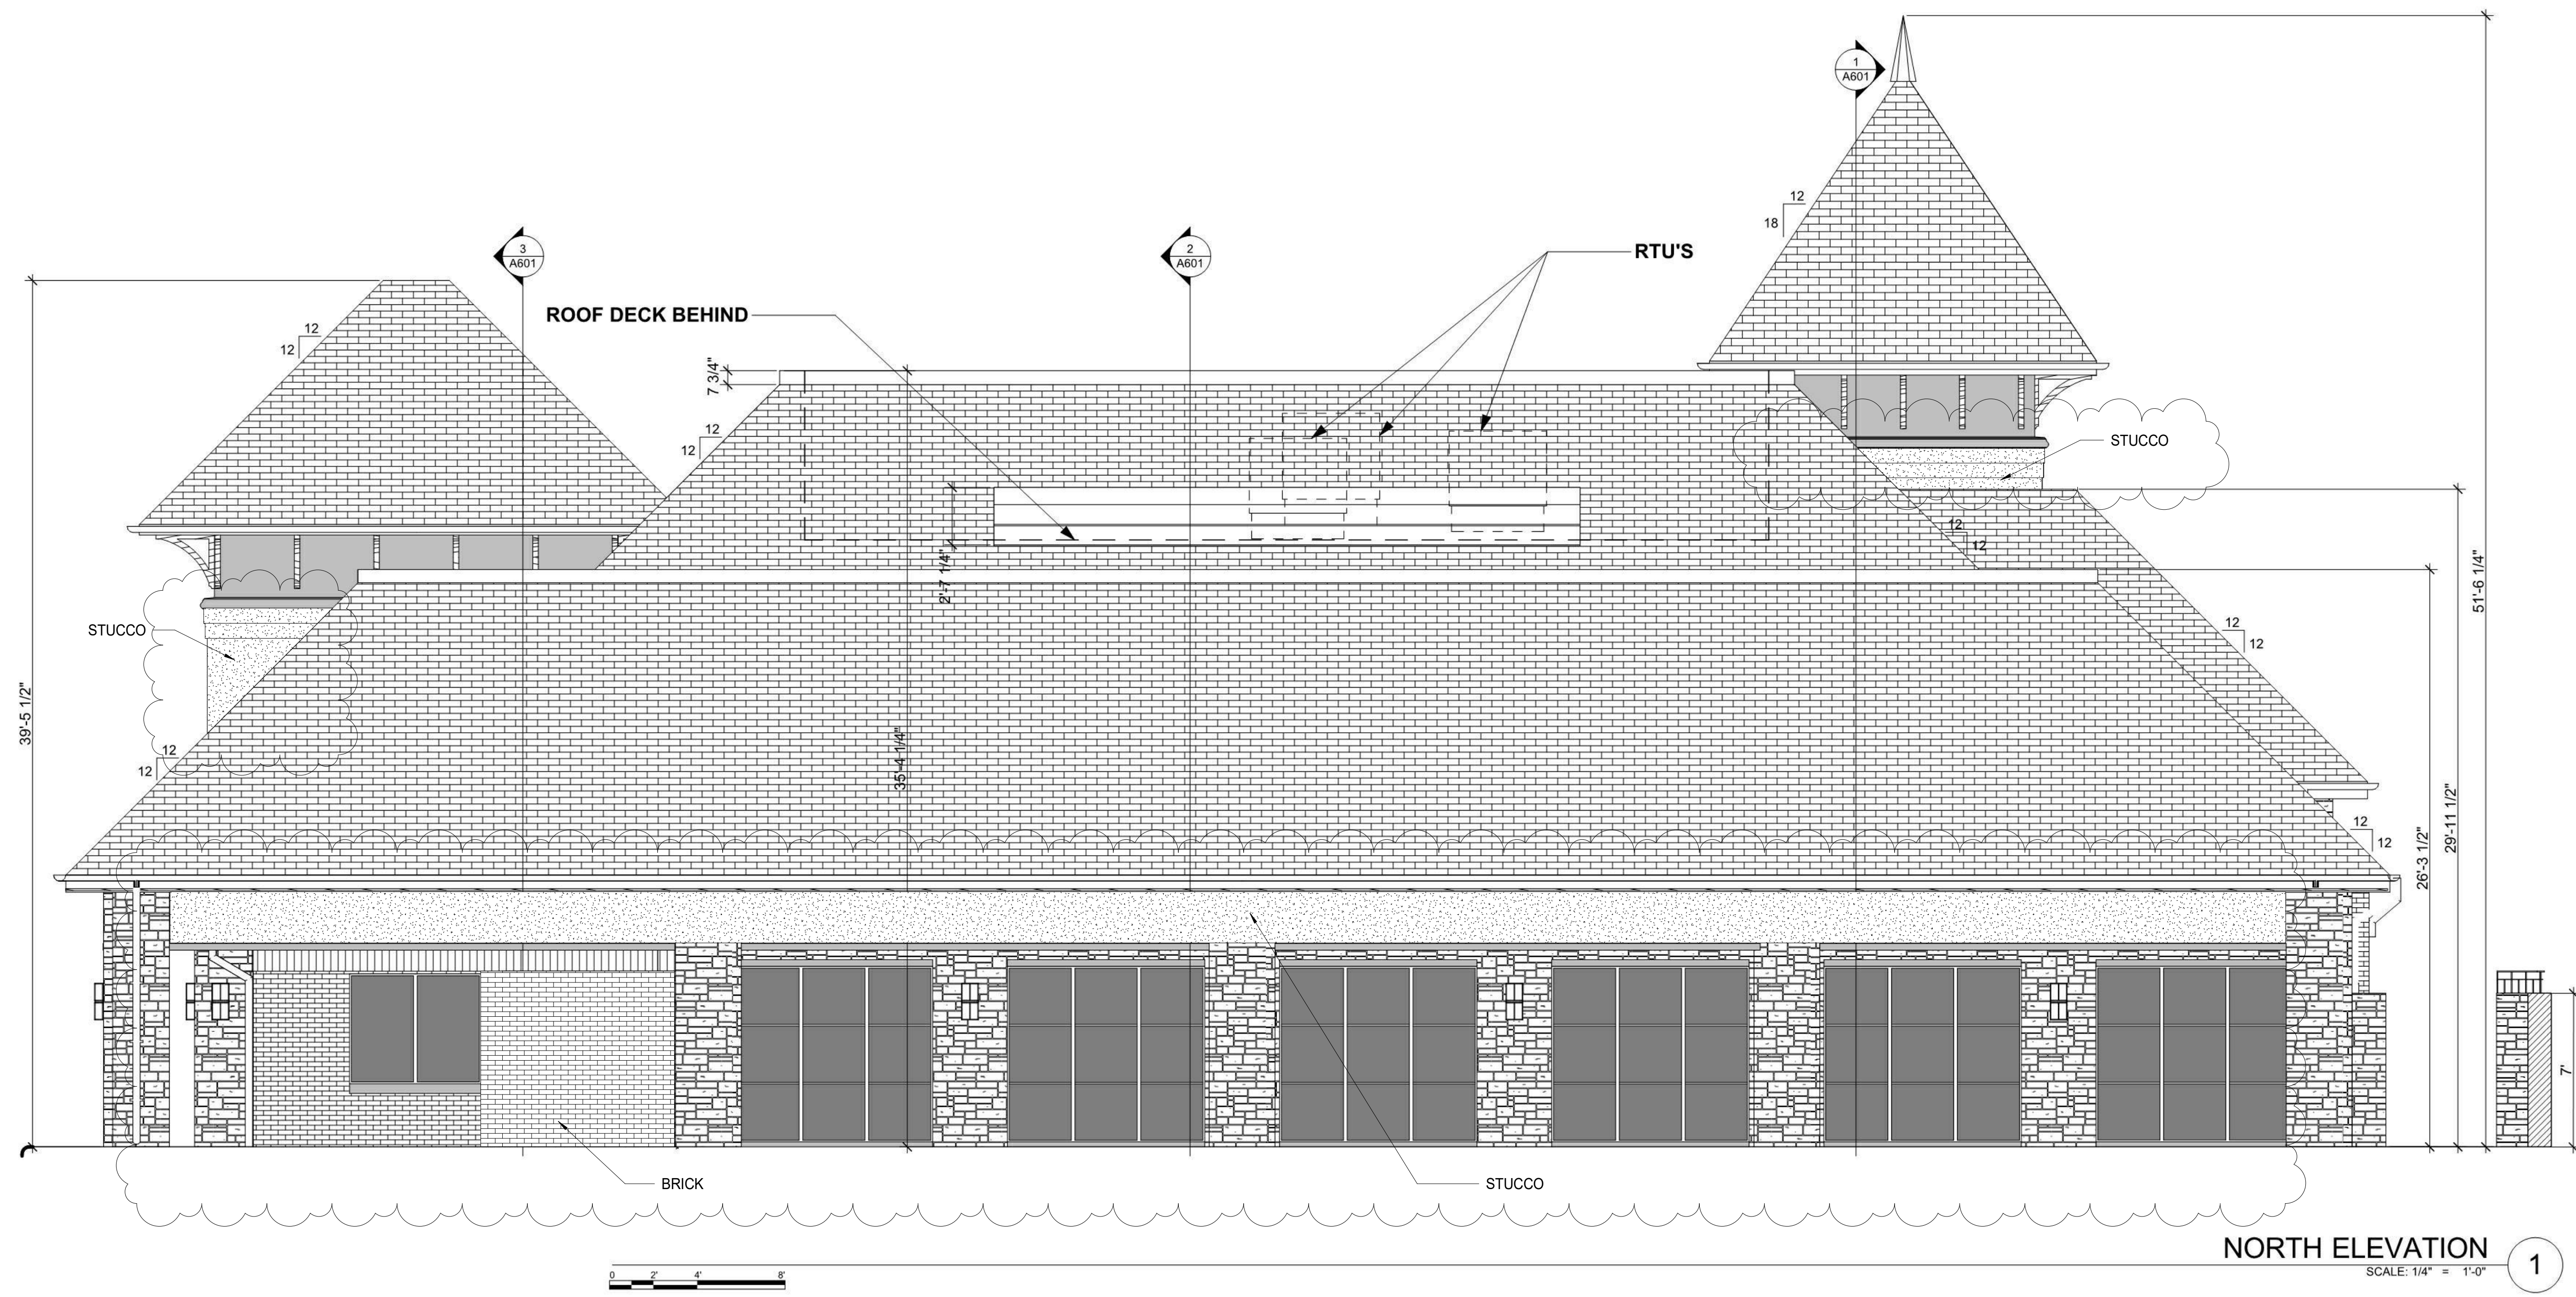

MARK	DATE	DESCRIPTION
SD	8/10/17	Site Plan Comments
CD	10/15/17	Pricing
CD	5/09/18	Permit / Construction


PROJECT NO:
 MODEL FILE:
 DRAWN BY:
 CHK'D BY:
 COPYRIGHT

SHEET TITLE
 NORTH ELEVATION

A403

C:\Stensland\F&Z Rockwall\A202 CR2.pln

CRADDOCK ARCHITECTURE, PLLC
 CHANGES TO EXISTING DRAWINGS
 LIMITED TO FACADE MATERIALS
 AS SHOWN
 4.29.2019

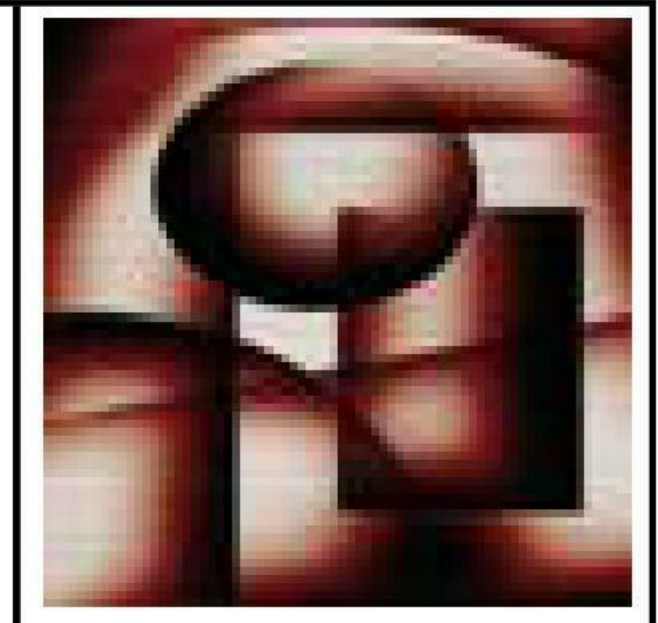


The Stensland Group

ARCHITECTURE INTERIORS PLANNING

214 - 680 - 1387 Ph.
 5151 Bent Tree Forest Dr.
 Suite 560
 Dallas, Texas 75248
 E-mail
 robertstensland@mac.com

5/09/18

FISHER & ZITTERICH
 FAMILY | COSMETIC | IMPLANT
 DENTISTRY
 Medical Office Building
 1310 Summer Lee Drive
 City of Rockwall
 Rockwall County, Texas 75032
 EABPRJ8816730

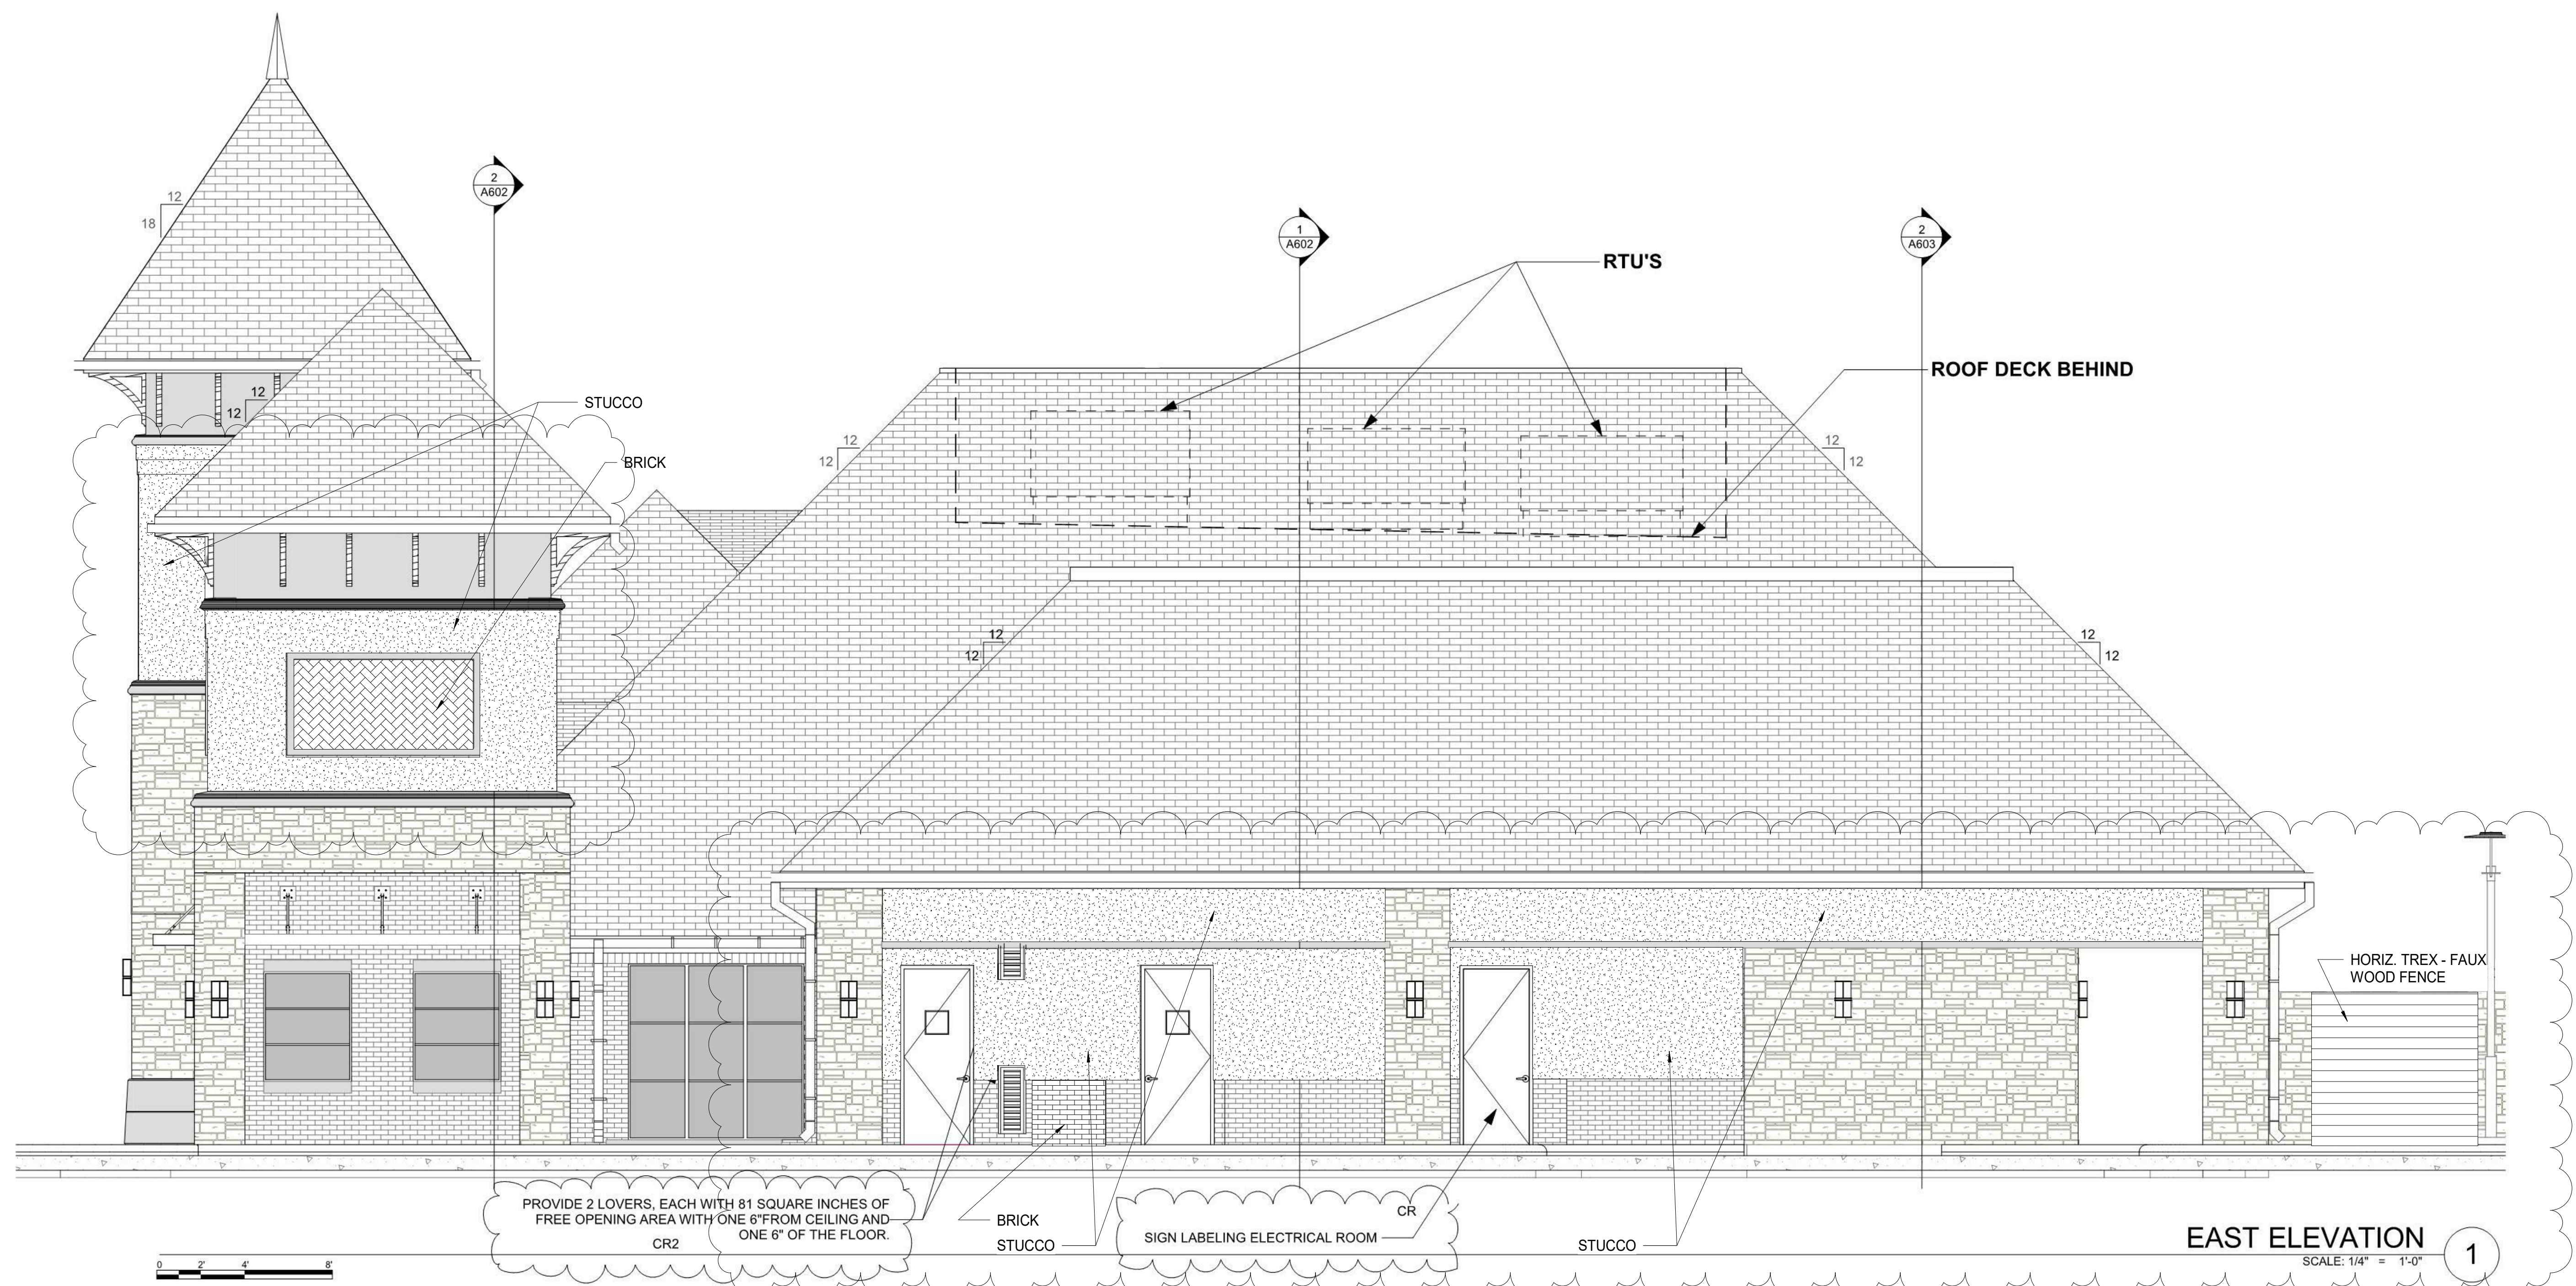

PROVIDE 2 LOVERS, EACH WITH 81 SQUARE INCHES OF FREE OPENING AREA WITH ONE 6" FROM CEILING AND ONE 6" OF THE FLOOR.
 CR2

BRICK STUCCO

SIGN LABELING ELECTRICAL ROOM
 CR

STUCCO

EAST ELEVATION

SCALE: 1/4" = 1'-0"

1

MARK	DATE	DESCRIPTION
SD	8/10/17	Site Plan Comments
CD	10/15/17	Pricing
CD	5/09/18	Permit / Construction
CR	6/14/18	City Review Comply
CR2	8/28/18	City Review Comply

PROJECT NO:
 MODEL FILE:
 DRAWN BY:
 CHK'D BY:
 COPYRIGHT

SHEET TITLE
EAST ELEVATION

A404



FISHER & ZITTERICH
FAMILY | COSMETIC | IMPLANT
DENTISTRY

 FISHER & ZITTERICH
FAMILY | COSMETIC | IMPLANT
DENTISTRY