



STATE HIGHWAY NO. 205

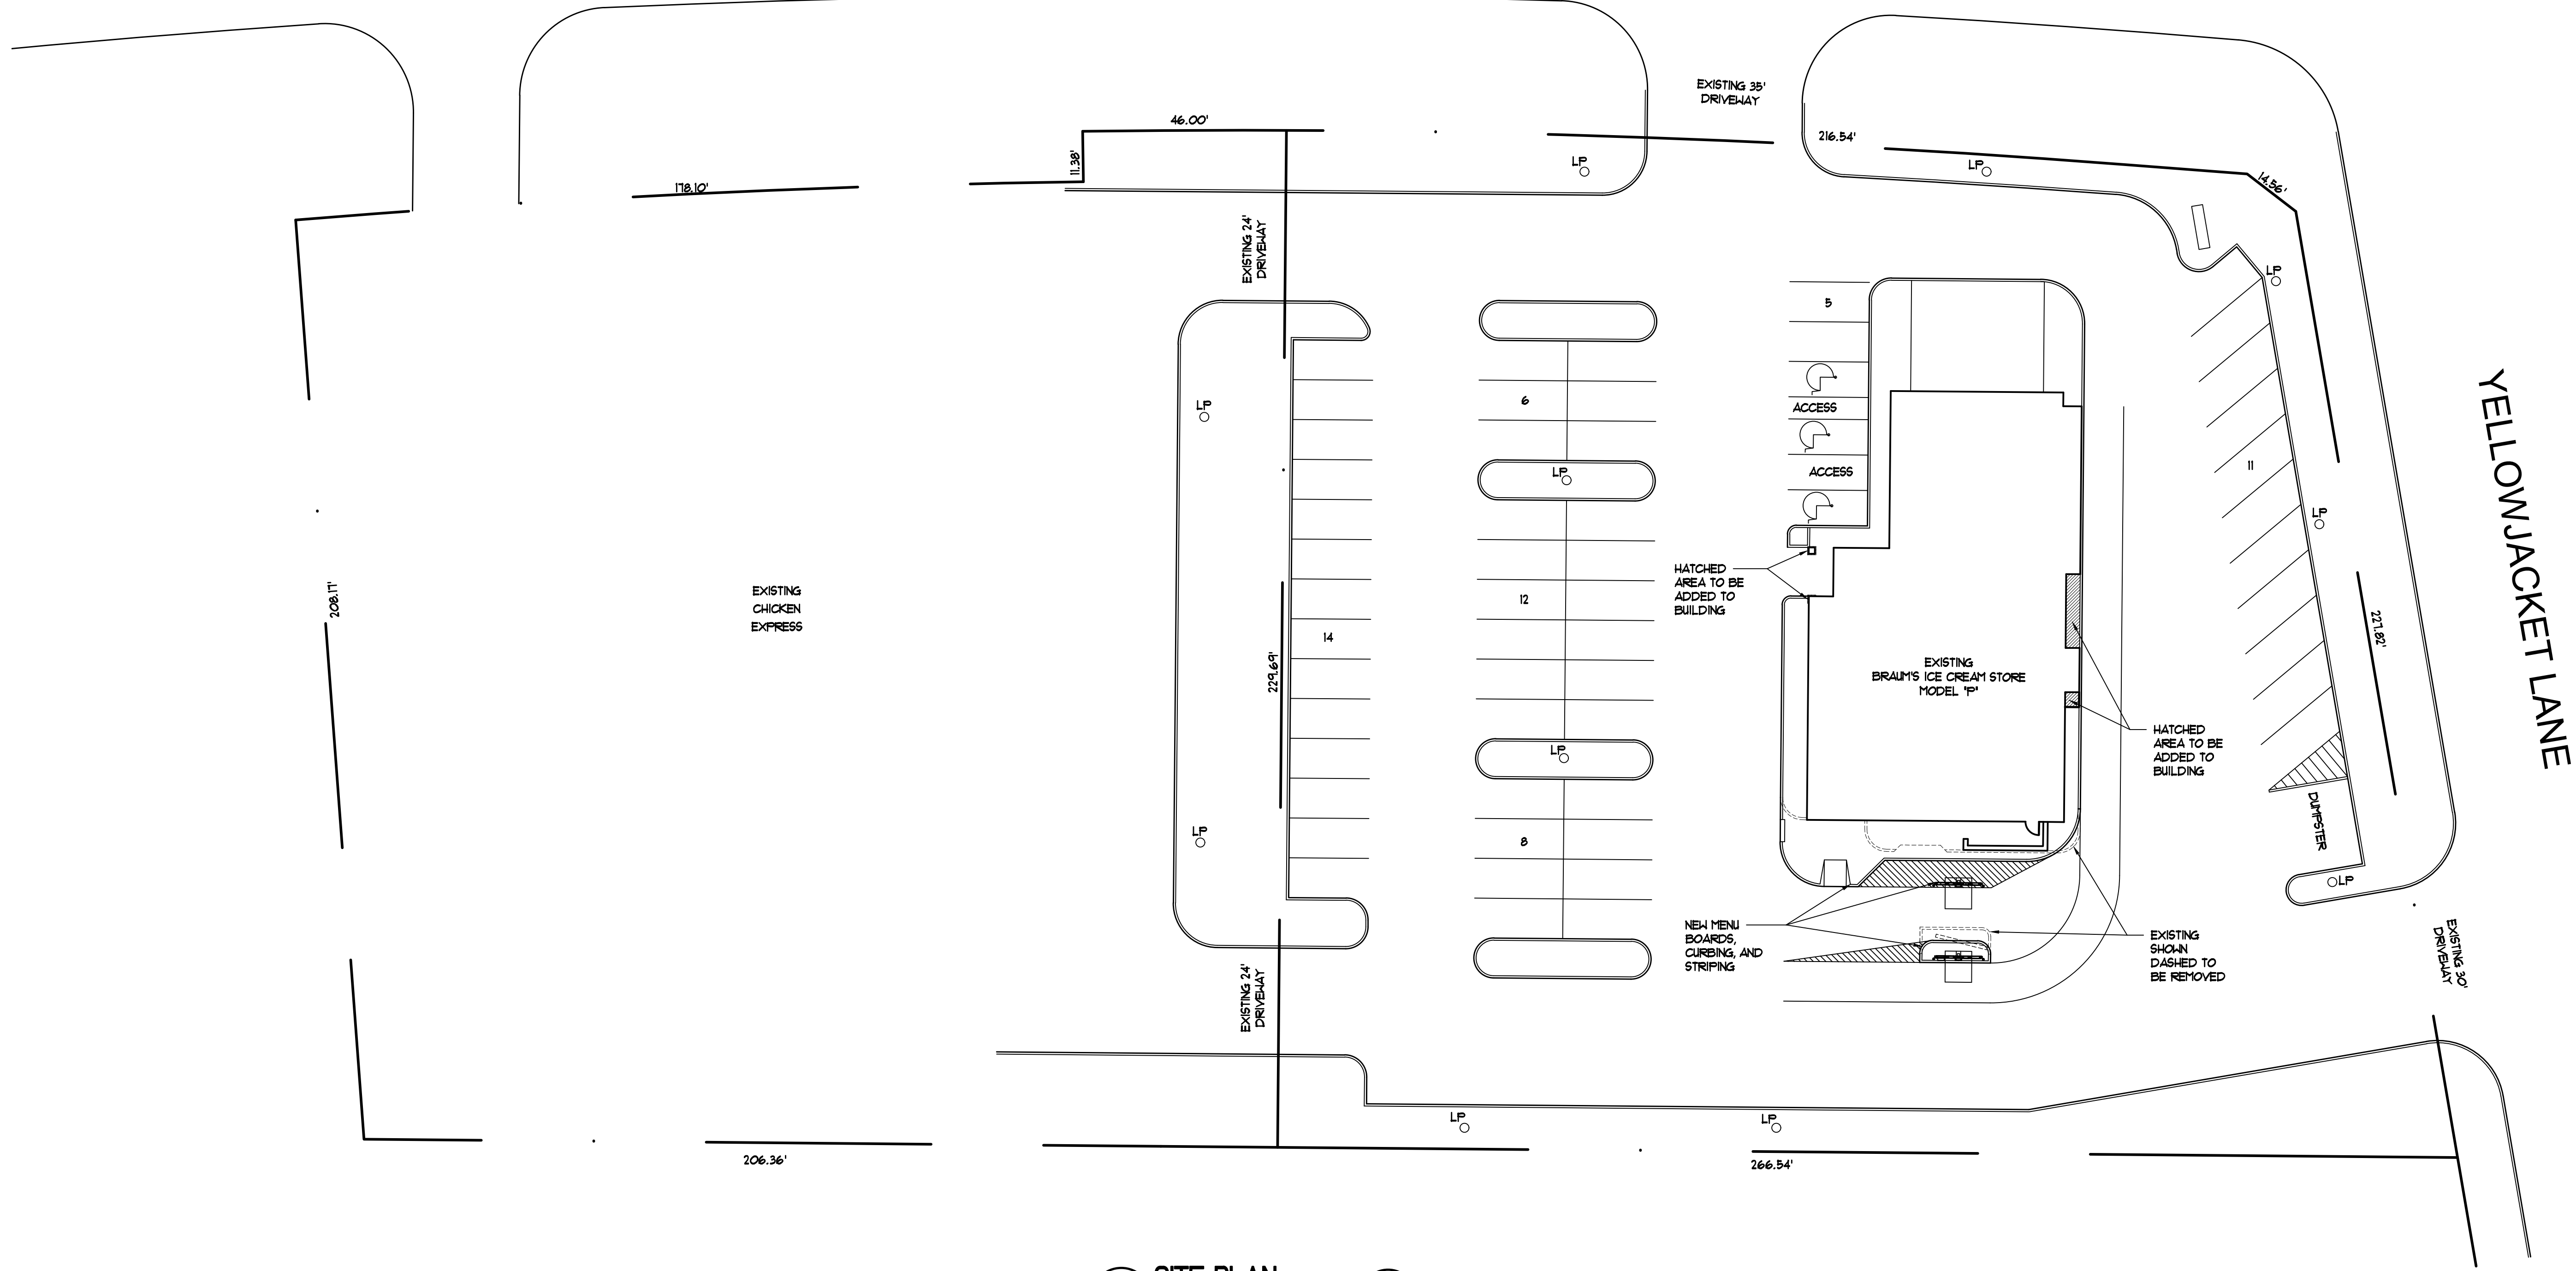

A SITE PLAN
SCALE: 1" = 20'-0"
PROJECT NORTH

YELLOWJACKET LANE

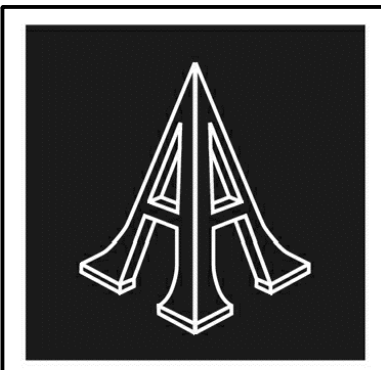

Pascal Aughtry & Associates, PC
405.463.3494
Fax 405.463.3493
937 East Britton Road
Oklahoma City, OK 73114
pascalarch.com

THIS DOCUMENT IS PRELIMINARY IN NATURE AND IS NOT A FINAL SIGNED AND SEALED DOCUMENT

**A REMODEL FOR:
STORE # 175
1820 South Goliad
Rockwall, TX 75087**

**BRAUM'S
ICE CREAM AND
DAIRY STORES**


Revisions:	
No.	Date

Project No.: BRM-18175
Date: 09-12-19
Sheet No.:
OF:

MODEL "P_R" SMALL




A FRONT ELEVATION
SCALE: 3/16" = 1'-0"

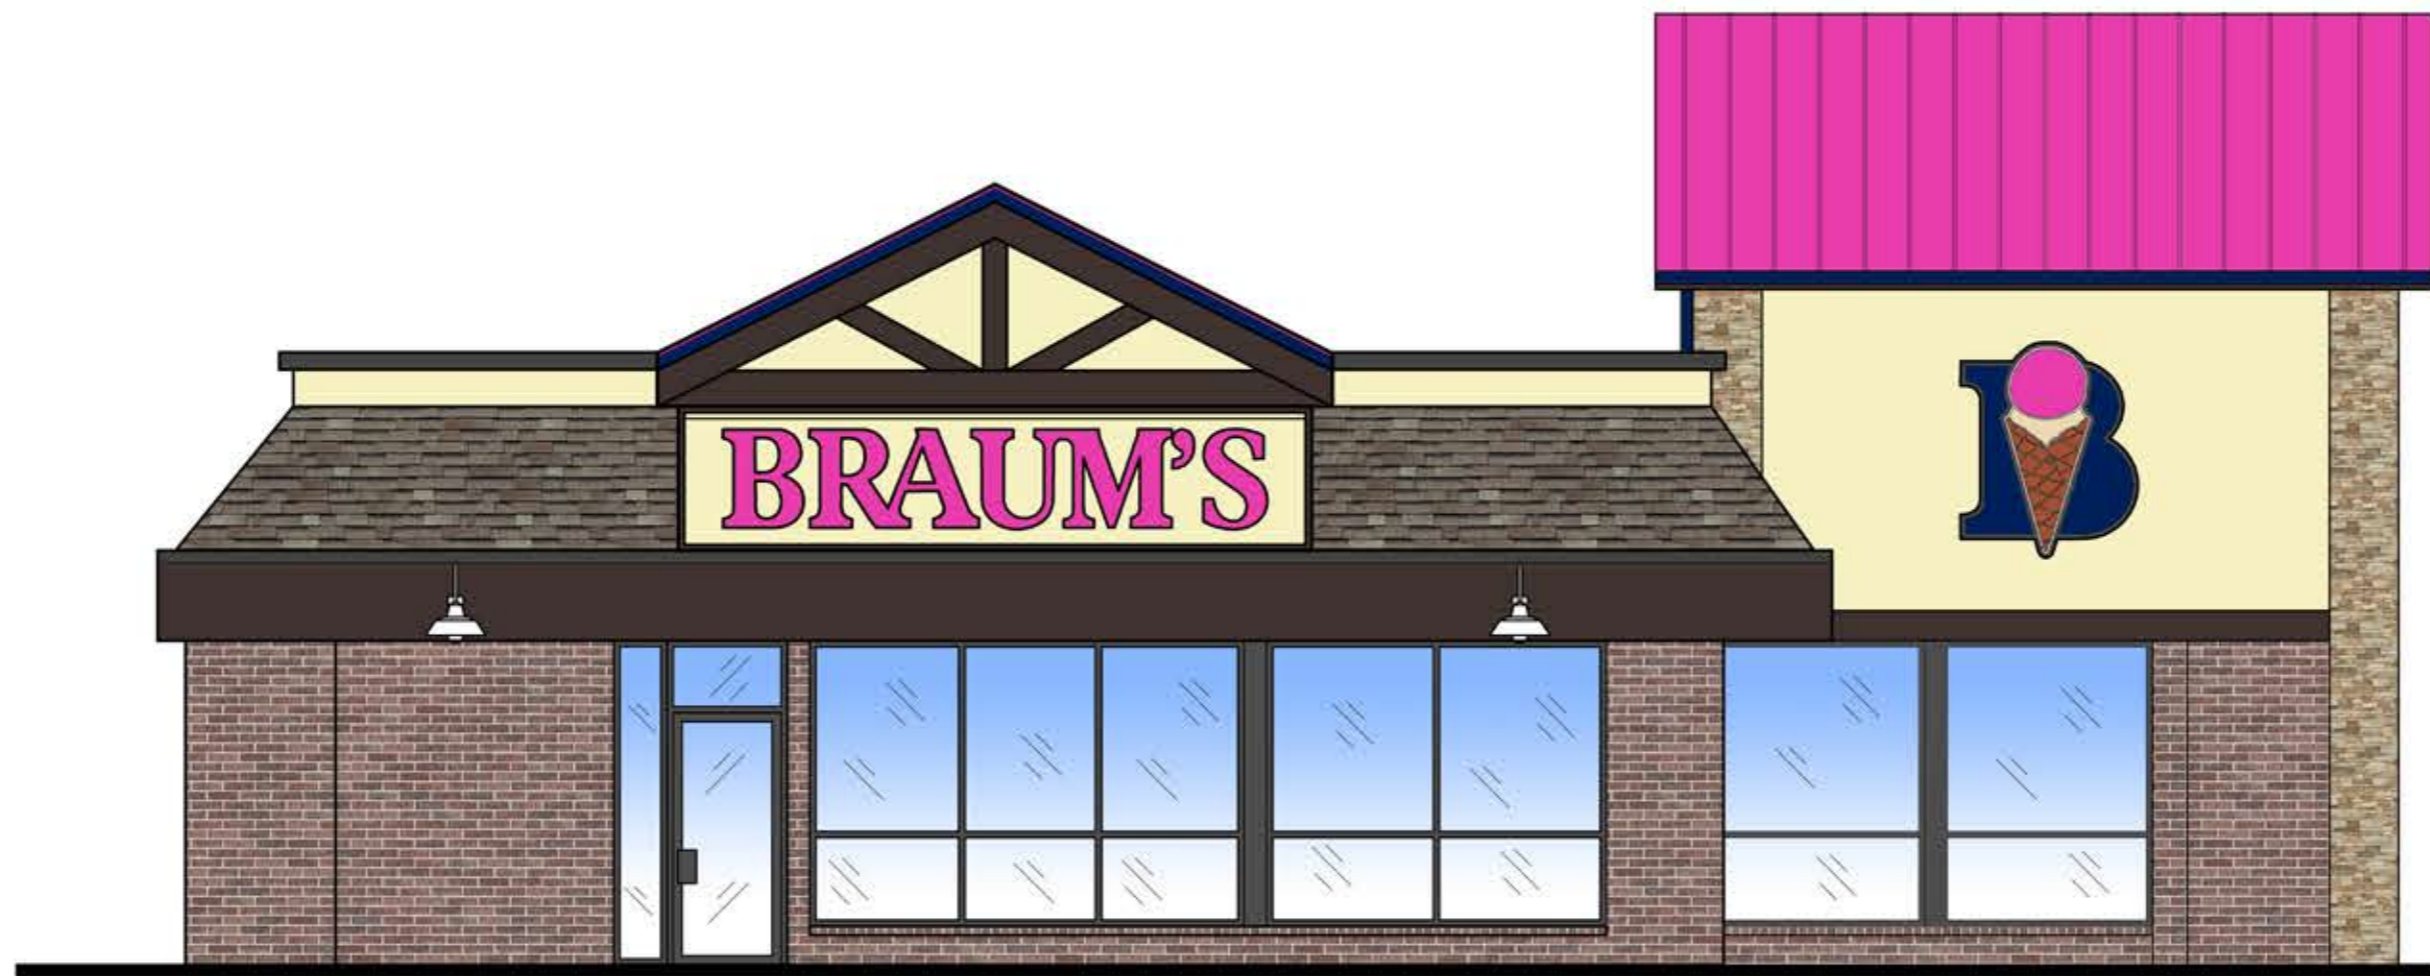


B LEFT ELEVATION
SCALE: 3/16" = 1'-0"



A BACK ELEVATION
SCALE: 3/16" = 1'-0"

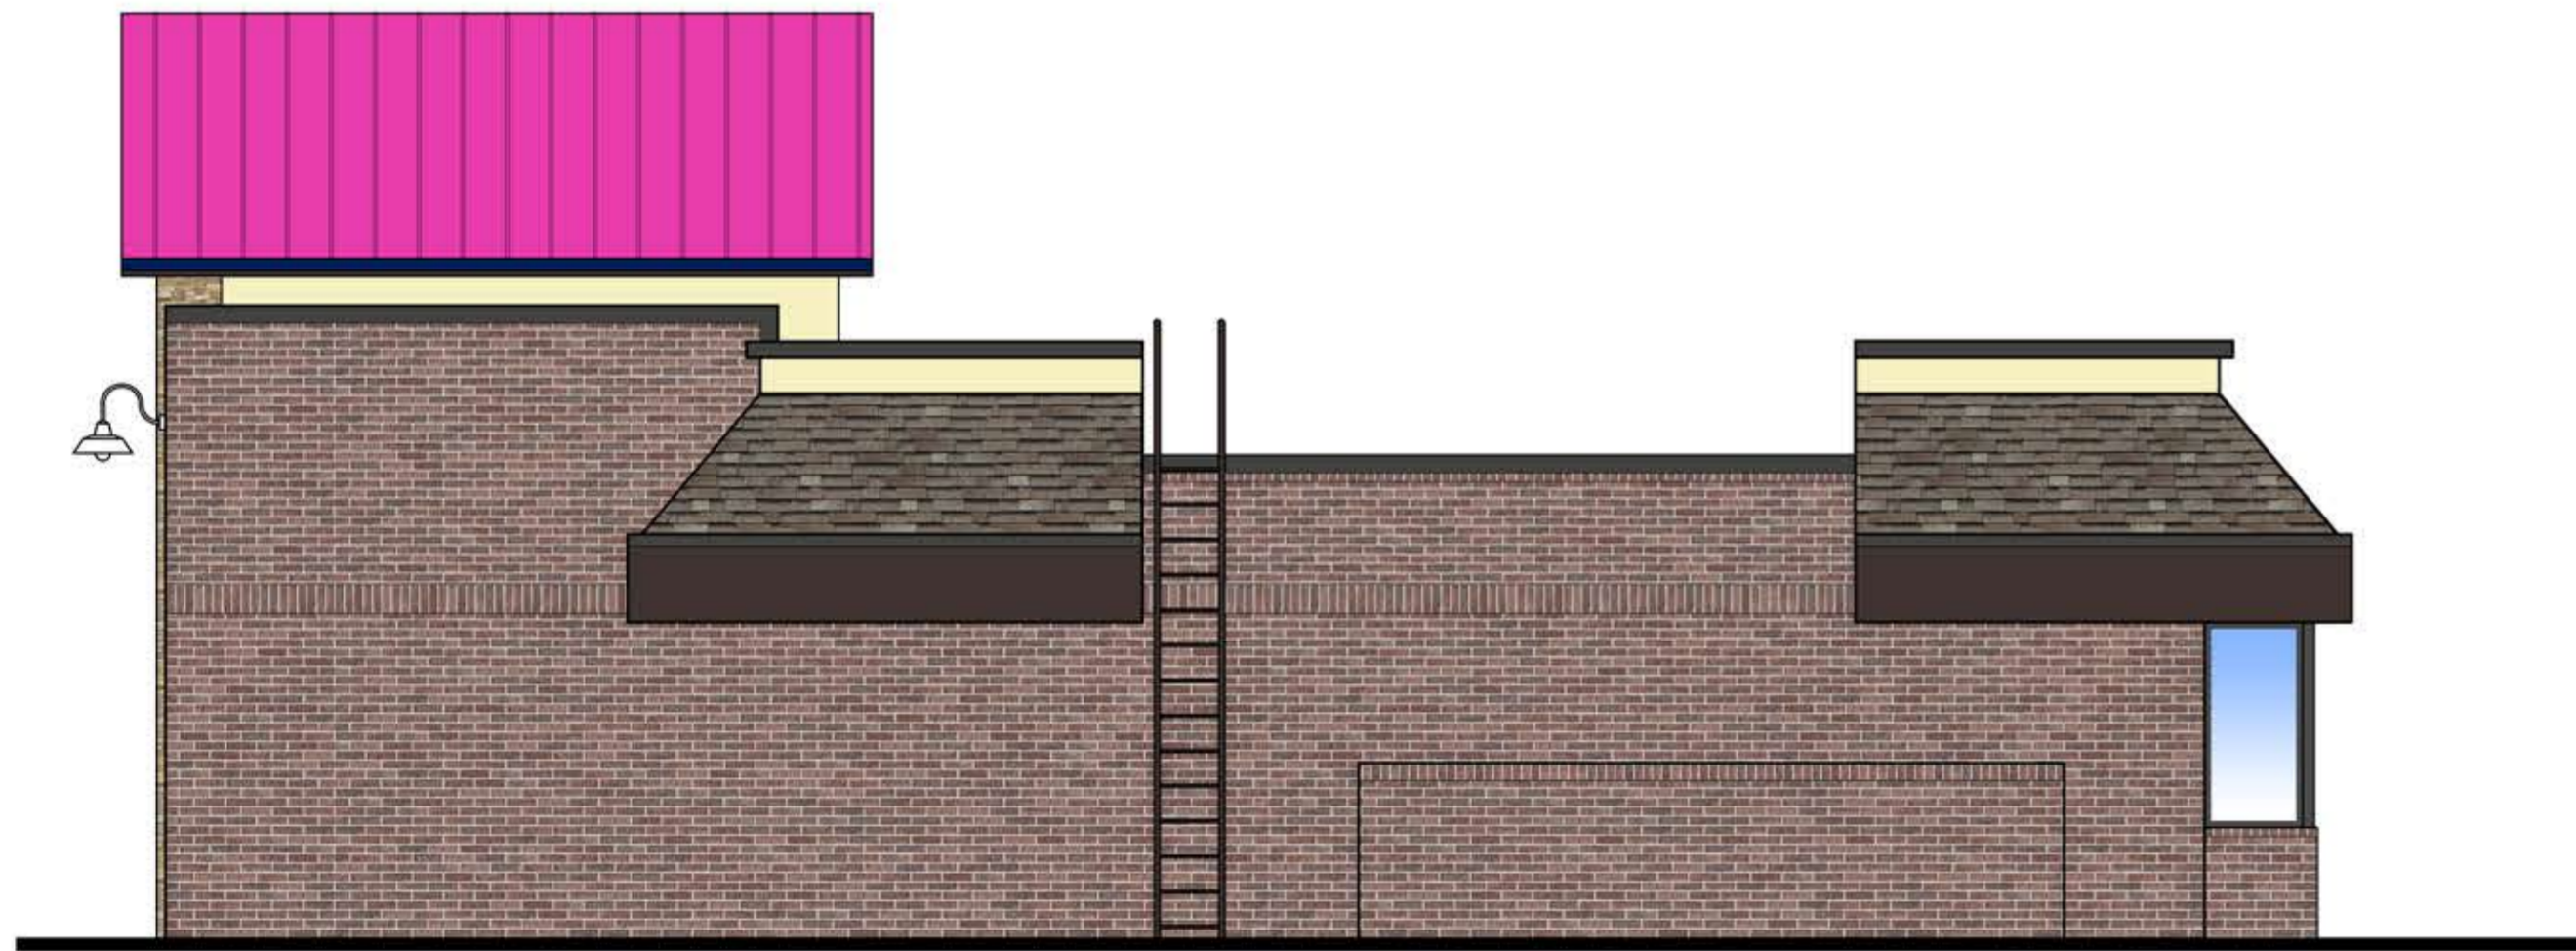

B RIGHT ELEVATION
SCALE: 3/16" = 1'-0"

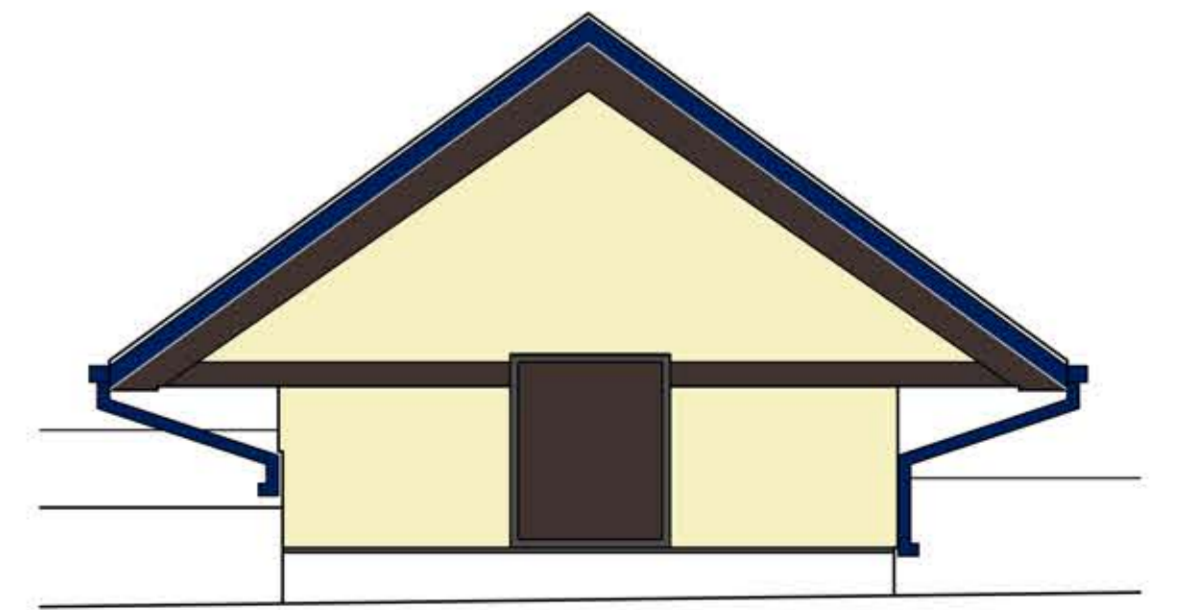

C BACK PARTIAL CANOPY ELEVATION
SCALE: 1/4" = 1'-0"