


APPROVED:

I hereby certify that the above and foregoing site plan for development in the City of Rockwall, Texas, was approved by the Planning & Zoning Commission on the 25 day of February, 2025.

*Jan Brubaker*  
Planning & Zoning Commission,  
Chairman

*gnr*  
Director of Planning & Zoning

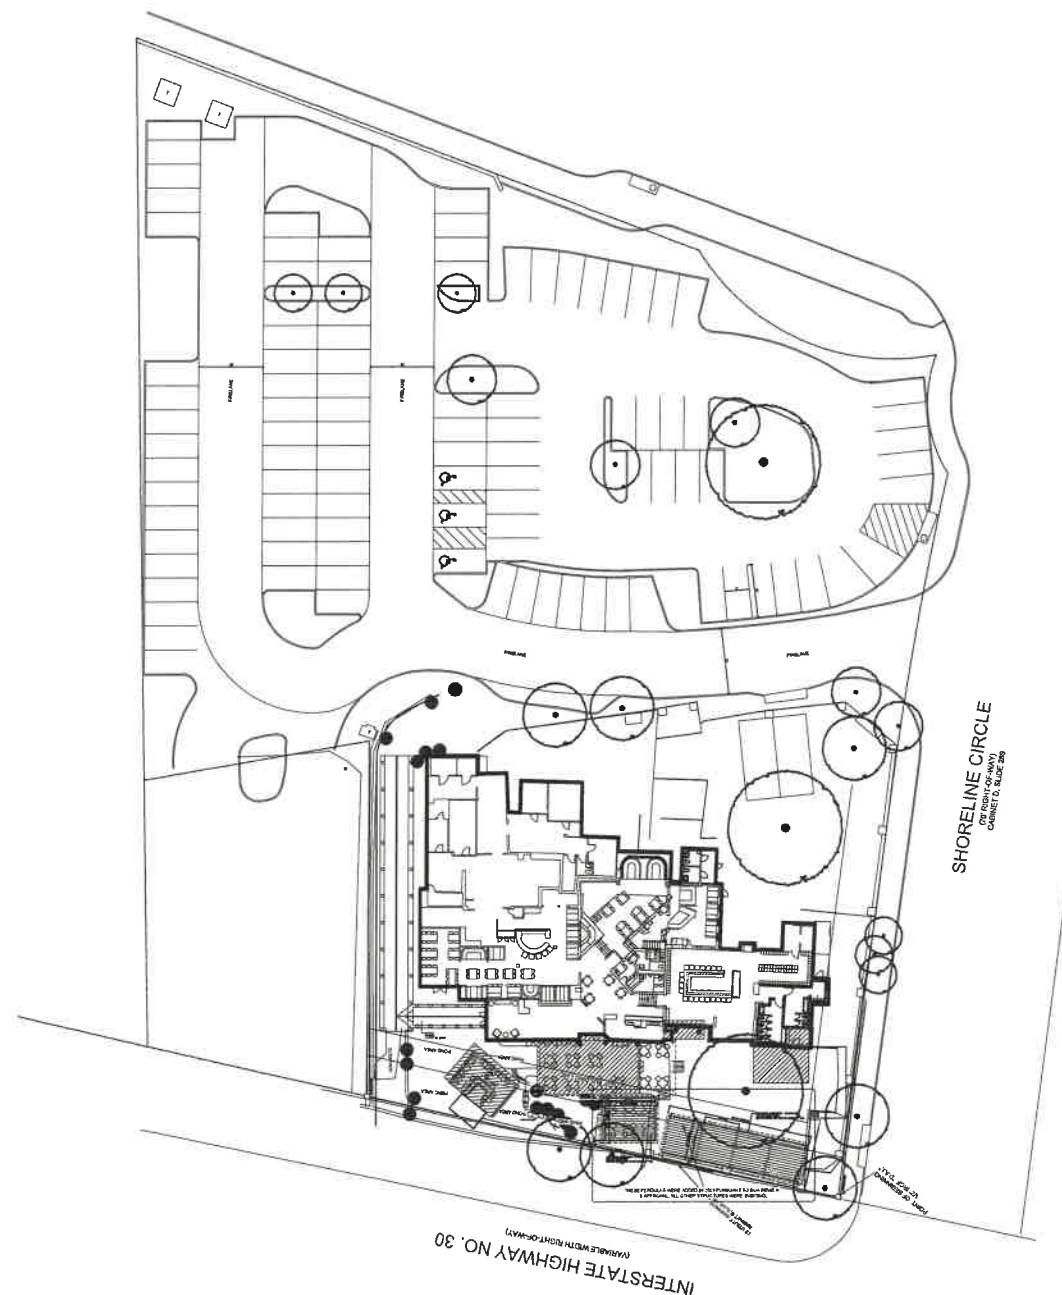

PROJECT NO. : 2313  
DATE : 1/8/2025  
DRAWN BY : MS  
SCALE : AS NOTED

REVISIONS :

SITE  
PLAN

CCC - CULPEPPER  
309 EAST INTERSTATE 30  
ROCKWALL, TX 75087



C101