

- NOTES:**
- SEE CROSS-SECTIONS FOR ADDITIONAL DRIVEWAY AND SIDEWALK GRADES.
  - COORDINATE MAILBOX RELOCATIONS WITH ROCKWALL POSTMASTER.

**LEGEND**

EXISTING WATER	EX. UNDERGROUND TELEPHONE
FIRE HYDRANT	EX. OVERHEAD ELECTRIC & TELEPHONE
METER	GAS
WATER VALVE	EXISTING GAS
<b>WASTEWATER</b>	<b>PAVING</b>
EXISTING WASTEWATER	REMOVE EXISTING CONCRETE PAVEMENT
WASTEWATER MANHOLE	REMOVE EXISTING CONCRETE SIDEWALK
CLEANOUT	PROPOSED CURB
<b>ELECTRIC</b>	EXISTING R.O.W.
EX. OVERHEAD ELECTRIC	PROPOSED TOP OF CURB
EX. 1/2" ELEC. CONDUIT	PROPOSED GUTTER
PROP. 2" ELEC. CONDUIT	PROPOSED TOP OF PAVEMENT
EX. STREET LIGHT BASE	P.V.M.T. 561.11
POWER POLE & GUY WIRE	EXISTING TREE OR SHRUB
TRAFFIC SIGNAL PULLBOX	MAILBOX
TRAFFIC SIGNAL POLE	
<b>STORMWATER</b>	
EXISTING STORMWATER	
PROPOSED STORMWATER	

- BENCHMARKS:**
- BM #1 CITY OF ROCKWALL BRASS MONUMENT #5, 6" MEDIAN SUMMIT RIDGE ROAD AND 75'± WEST OF 6" RIDGE ROAD. ELEVATION 578.74
  - BM #2 "X" CUT WITH "X" IN CENTER ON NORTH TOP OF CURB BOURN STREET AT APPROXIMATE 6" SOUTH DAVY CROCKETT. ELEVATION 556.64

RECORD DRAWINGS FEBRUARY 5, 1999  
 THIS RECORD DOCUMENT HAS BEEN PREPARED BASED IN PART UPON INFORMATION FURNISHED BY OTHERS. THE DESIGN PROFESSIONAL CANNOT ASSURE THE ACCURACY OF OTHERS' INFORMATION AND THUS IS NOT RESPONSIBLE FOR THE ACCURACY OF THIS RECORD DOCUMENT OR FOR ANY ERROR OR OMISSION THAT MAY HAVE BEEN INCORPORATED INTO IT AS A RESULT. THOSE RELYING ON THIS RECORD DOCUMENT ARE ADVISED TO OBTAIN INDEPENDENT VERIFICATION OF ITS ACCURACY BEFORE APPLYING IT FOR ANY PURPOSE.


THE SEAL APPEARING ON THIS DOCUMENT WAS AUTHORIZED BY KENNETH A. ROBERTS, P.E. 55446 ON MAY 7, 1998



- RECORD DRAWING 2/5/99
- ADDENDUM #2, 5/28/98

**PAVING PLAN & PROFILE**  
 SOUTH GOLIAD STREET TO STA. 4+00  
**EMMA JANE STREET**  
 SOUTH GOLIAD TO DAVY CROCKETT  
 CITY OF ROCKWALL, TEXAS

Huitl-Zollars, Inc./Consulting Engineers Dallas, Fort Worth, Houston, Phoenix, Tustin, El Paso, Ontario, Albuquerque						
DESIGN	DRAWN	APPR.	SCALE	DATE	PROJECT NO.	NO.
HZ1	HZ1	KAR	H <sub>v</sub> 1"=20' V <sub>v</sub> 1"=6'	MAY 98	01226201	P-1

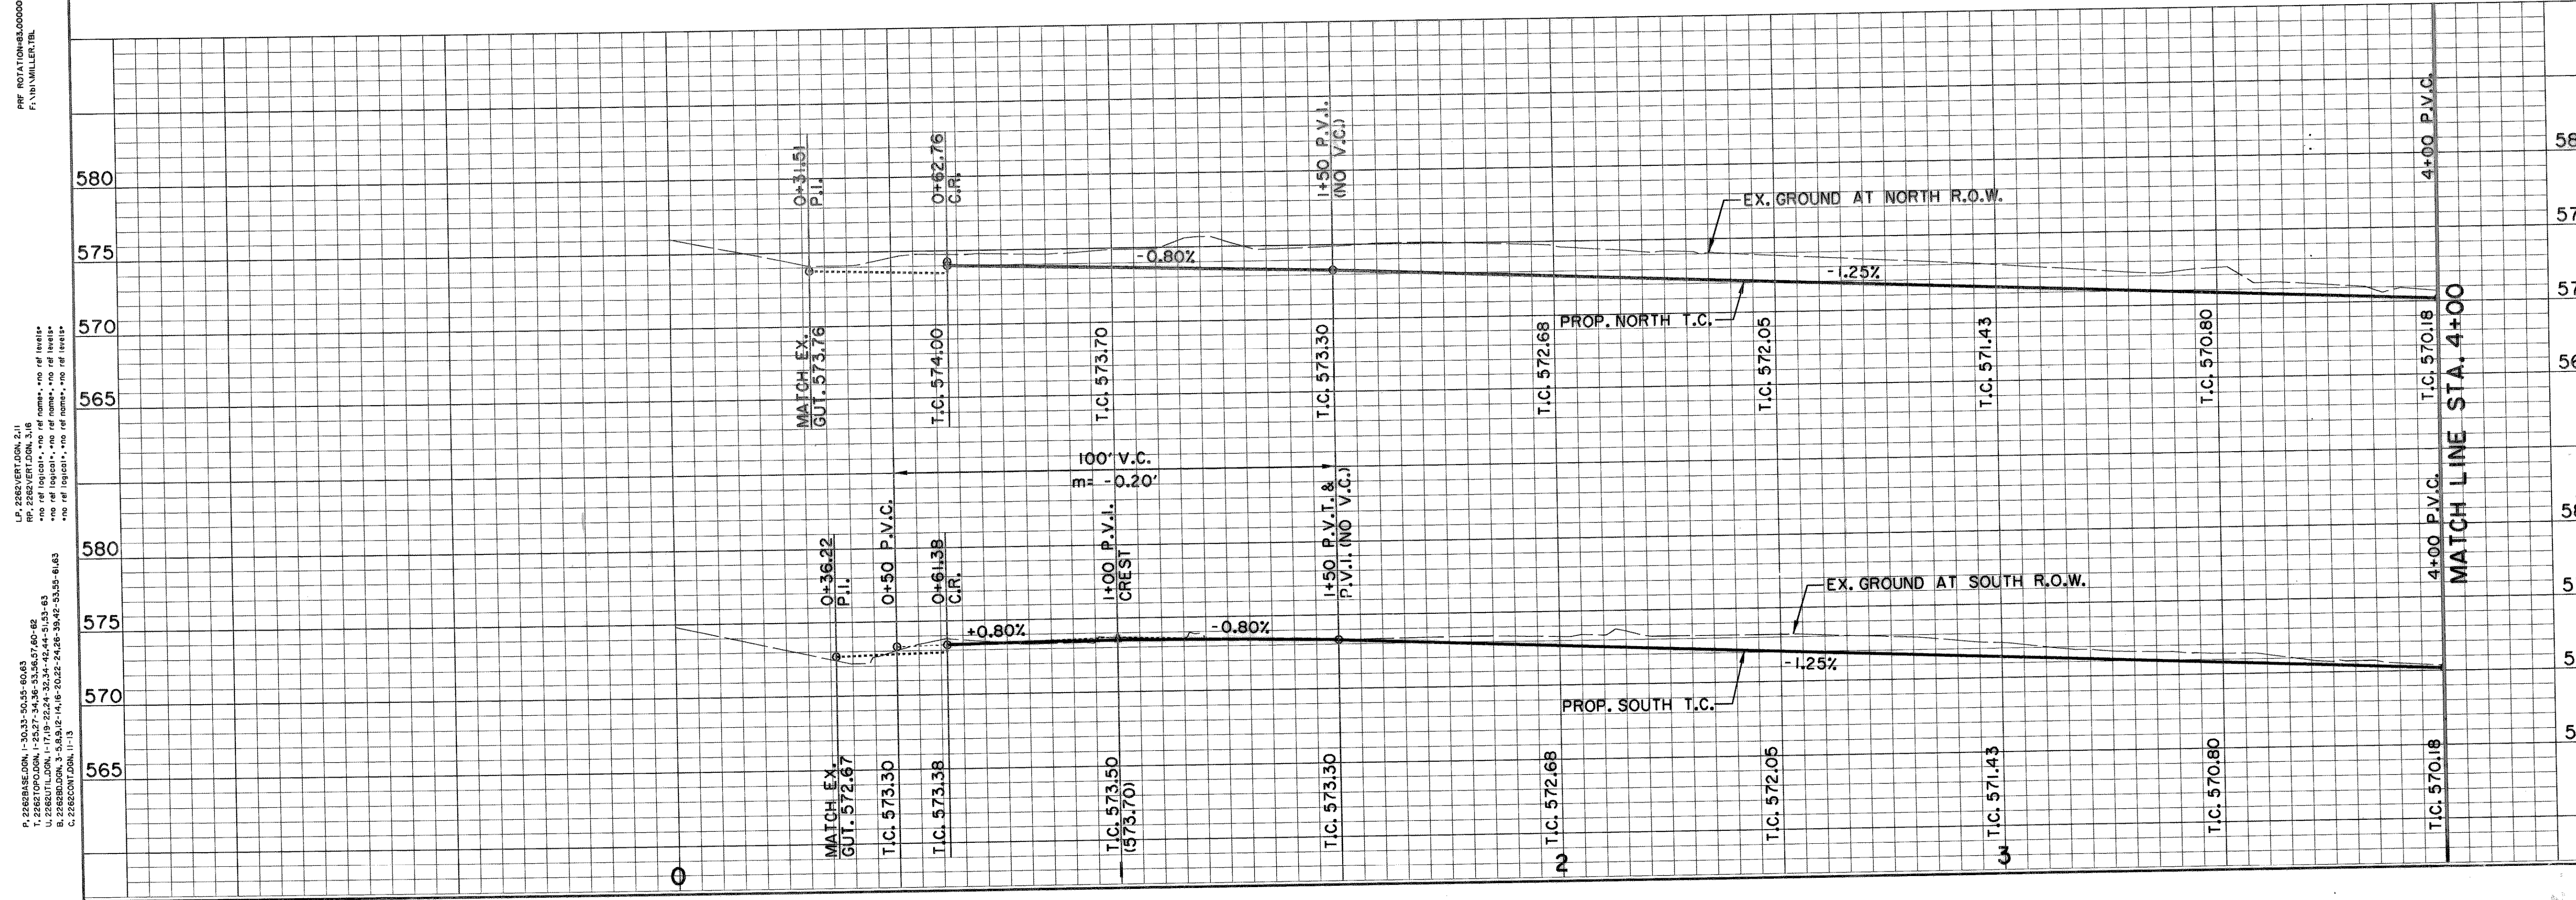

P: 2262201.DGN, 1-30-31-3035-6043  
 U: 2262201.DGN, 1-17-92-22-24-32-34-32-44-32-44-51-53-63  
 B: 2262201.DGN, 3-5-88-2-16-8-20-22-24-4134-413