



DEVELOPMENT APPLICATION

City of Rockwall
Planning and Zoning Department
385 S. Goliad Street
Rockwall, Texas 75087

STAFF USE ONLY

PLANNING & ZONING CASE NO.

NOTE: THE APPLICATION IS NOT CONSIDERED ACCEPTED BY THE CITY UNTIL THE PLANNING DIRECTOR AND CITY ENGINEER HAVE SIGNED BELOW.

DIRECTOR OF PLANNING:

CITY ENGINEER:

PLEASE CHECK THE APPROPRIATE BOX BELOW TO INDICATE THE TYPE OF DEVELOPMENT REQUEST [SELECT ONLY ONE BOX]:

PLATTING APPLICATION FEES:

- MASTER PLAT (\$100.00 + \$15.00 ACRE)¹
- PRELIMINARY PLAT (\$200.00 + \$15.00 ACRE)¹
- FINAL PLAT (\$300.00 + \$20.00 ACRE)¹
- REPLAT (\$300.00 + \$20.00 ACRE)¹
- AMENDING OR MINOR PLAT (\$150.00)
- PLAT REINSTATEMENT REQUEST (\$100.00)

SITE PLAN APPLICATION FEES:

- SITE PLAN (\$250.00 + \$20.00 ACRE)¹
- AMENDED SITE PLAN/ELEVATIONS/LANDSCAPING PLAN (\$100.00)

ZONING APPLICATION FEES:

- ZONING CHANGE (\$200.00 + \$15.00 ACRE)¹
- SPECIFIC USE PERMIT (\$200.00 + \$15.00 ACRE)^{1 & 2}
- PD DEVELOPMENT PLANS (\$200.00 + \$15.00 ACRE)¹

OTHER APPLICATION FEES:

- TREE REMOVAL (\$75.00)
- VARIANCE REQUEST/SPECIAL EXCEPTIONS (\$100.00)²

NOTES:

¹ IN DETERMINING THE FEE, PLEASE USE THE EXACT ACREAGE WHEN MULTIPLYING BY THE PER ACRE AMOUNT. FOR REQUESTS ON LESS THAN ONE ACRE, ROUND UP TO ONE (1) ACRE.
² A \$1,000.00 FEE WILL BE ADDED TO THE APPLICATION FEE FOR ANY REQUEST THAT INVOLVES CONSTRUCTION WITHOUT OR NOT IN COMPLIANCE TO AN APPROVED BUILDING PERMIT.

PROPERTY INFORMATION [PLEASE PRINT]

ADDRESS 715 Sherman St
SUBDIVISION BF Boydston
GENERAL LOCATION Cu Desai

LOT C BLOCK 112

ZONING, SITE PLAN AND PLATTING INFORMATION [PLEASE PRINT]

CURRENT ZONING

CURRENT USE

PROPOSED ZONING

PROPOSED USE Residential Infil

ACREAGE

LOTS [CURRENT]

LOTS [PROPOSED]

- SITE PLANS AND PLATS:** BY CHECKING THIS BOX YOU ACKNOWLEDGE THAT DUE TO THE PASSAGE OF HB3167 THE CITY NO LONGER HAS FLEXIBILITY WITH REGARD TO ITS APPROVAL PROCESS, AND FAILURE TO ADDRESS ANY OF STAFF'S COMMENTS BY THE DATE PROVIDED ON THE DEVELOPMENT CALENDAR WILL RESULT IN THE DENIAL OF YOUR CASE.

OWNER/APPLICANT/AGENT INFORMATION [PLEASE PRINT/CHECK THE PRIMARY CONTACT/ORIGINAL SIGNATURES ARE REQUIRED]

<input checked="" type="checkbox"/> OWNER <u>RSR Capital LLC</u>	<input checked="" type="checkbox"/> APPLICANT <u>JMS Custom Homes LLC</u>
CONTACT PERSON <u>Ruben Fragoso</u>	CONTACT PERSON <u>Javier Silva</u>
ADDRESS <u>1321 Crescent Cove Dr.</u>	ADDRESS <u>58 Windsor Dr.</u>
CITY, STATE & ZIP <u>Rockwall, TX 75087</u>	CITY, STATE & ZIP <u>Rockwall TX 75132</u>
PHONE <u>214-471-2302</u>	PHONE <u>972-814-9462</u>
E-MAIL <u>ruben.fragoso@gmail.com</u>	E-MAIL <u>support@jmscustomhomes.net</u>

NOTARY VERIFICATION [REQUIRED]

BEFORE ME, THE UNDERSIGNED AUTHORITY, ON THIS DAY PERSONALLY APPEARED Ruben Fragoso [OWNER] THE UNDERSIGNED, WHO STATED THE INFORMATION ON THIS APPLICATION TO BE TRUE AND CERTIFIED THE FOLLOWING:


"I HEREBY CERTIFY THAT I AM THE OWNER FOR THE PURPOSE OF THIS APPLICATION; ALL INFORMATION SUBMITTED HEREIN IS TRUE AND CORRECT; AND THE APPLICATION FEE OF \$ January 19 2024 TO COVER THE COST OF THIS APPLICATION, HAS BEEN PAID TO THE CITY OF ROCKWALL ON THIS THE 19 DAY OF January, 2024 BY SIGNING THIS APPLICATION, I AGREE THAT THE CITY OF ROCKWALL (I.E. "CITY") IS AUTHORIZED AND PERMITTED TO PROVIDE INFORMATION CONTAINED WITHIN THIS APPLICATION TO THE PUBLIC. THE CITY IS ALSO AUTHORIZED AND PERMITTED TO REPRODUCE ANY COPYRIGHTED INFORMATION SUBMITTED IN CONJUNCTION WITH THIS APPLICATION, IF SUCH REPRODUCTION IS ASSOCIATED OR IN RESPONSE TO A REQUEST FOR PUBLIC INFORMATION."

GIVEN UNDER MY HAND AND SEAL OF OFFICE ON THIS THE 19 DAY OF January, 2024.

OWNER'S SIGNATURE

NOTARY PUBLIC IN AND FOR THE STATE OF TEXAS

[Signature]
[Signature]

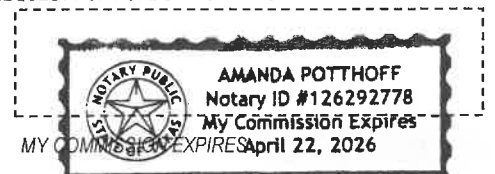

0 5 10 20 30 40 Feet

Z2024-002: SUP for Guest Quarters/ Secondary Living Unit

SF-7

PD-52

Case Location Map = 



City of Rockwall

Planning & Zoning Department
385 S. Goliad Street
Rockwall, Texas 75087
(P): (972) 771-7745
(W): www.rockwall.com

The City of Rockwall GIS maps are continually under development and therefore subject to change without notice. While we endeavor to provide timely and accurate information, we make no guarantees. The City of Rockwall makes no warranty, express or implied, including warranties of merchantability and fitness for a particular purpose. Use of the information is the sole responsibility of the user.






City of Rockwall


Planning & Zoning Department
385 S. Goliad Street
Rockwall, Texas 75087
(P): (972) 771-7745
(W): www.rockwall.com

The City of Rockwall GIS maps are continually under development and therefore subject to change without notice. While we endeavor to provide timely and accurate information, we make no guarantees. The City of Rockwall makes no warranty, express or implied, including warranties of merchantability and fitness for a particular purpose. Use of the information is the sole responsibility of the user.

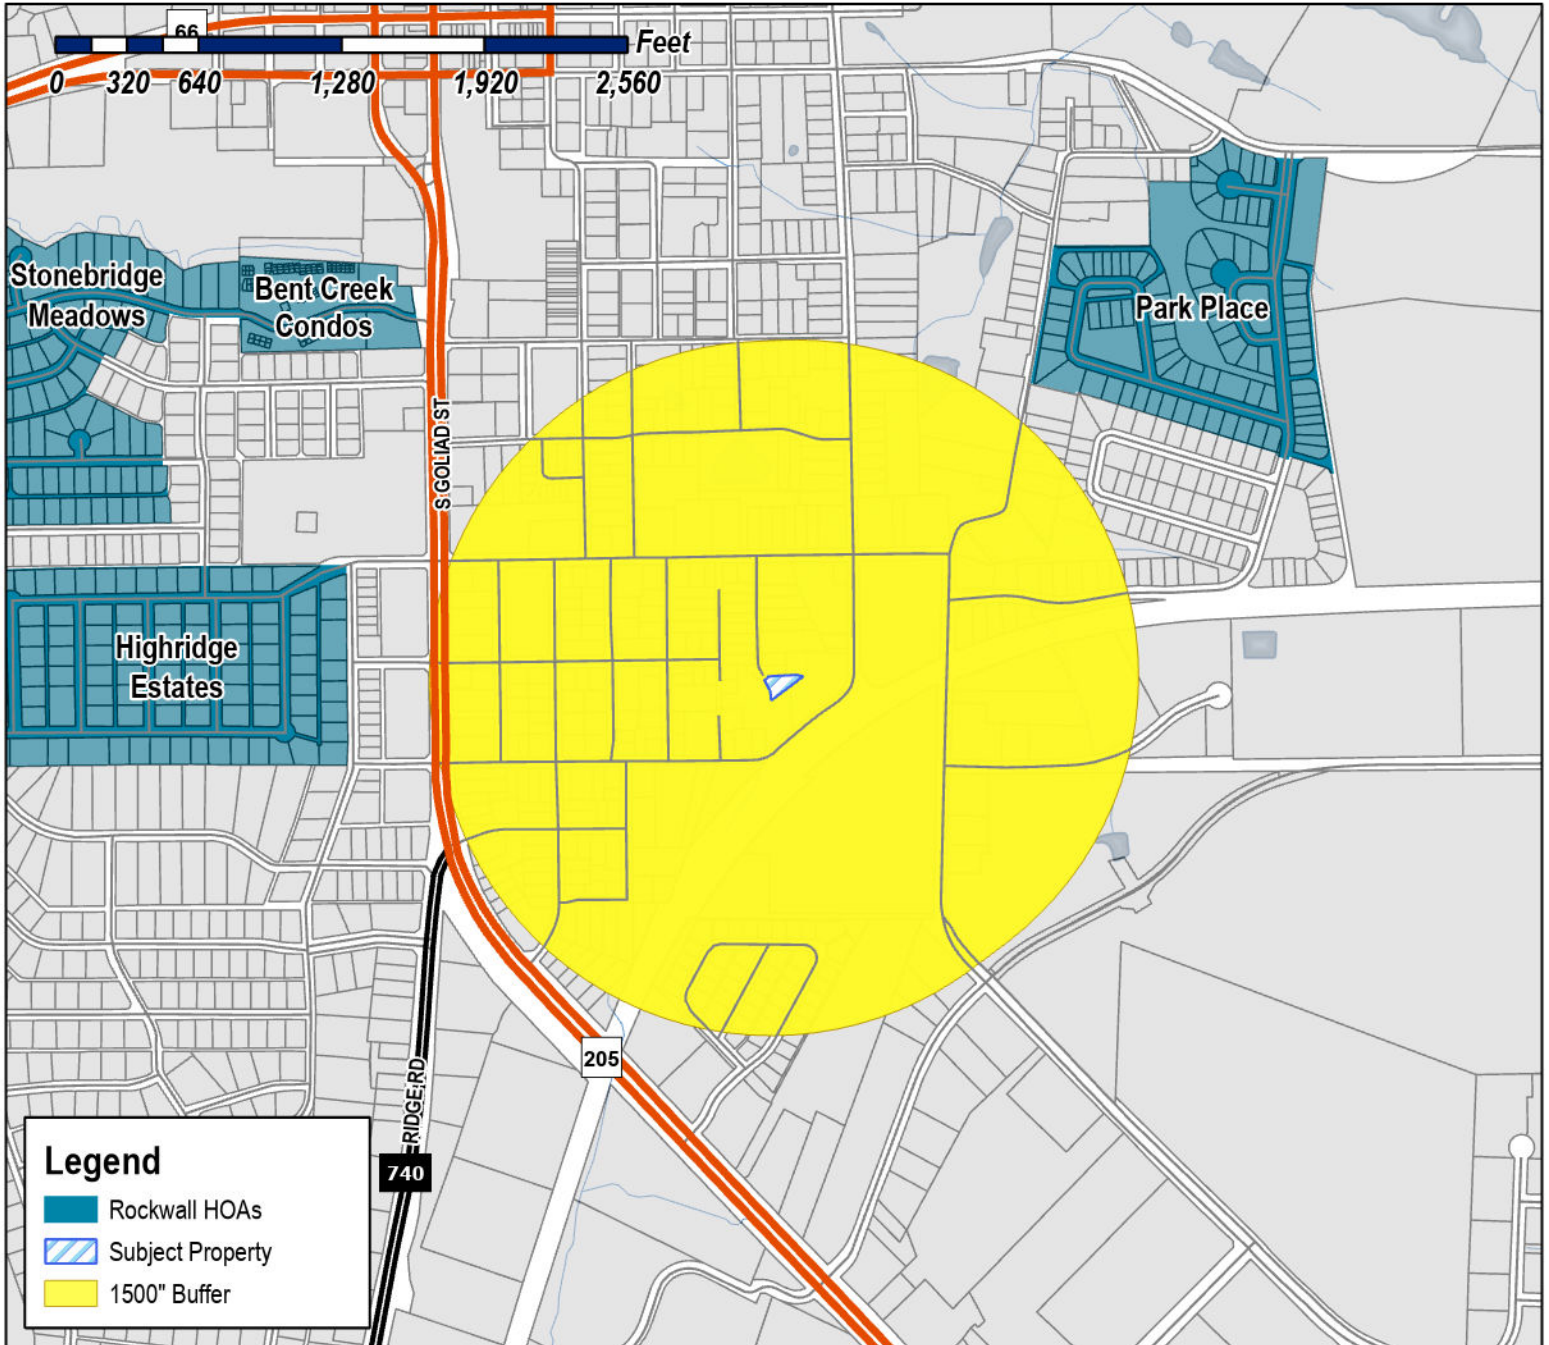

Case Number: Z2024-002
Case Name: SUP for Guest Quarters/
 Secondary Living Unit
Case Type: Zoning
Zoning: Single-Family 7 (SF-7) District
Case Address: 715 Sherman Street

Date Saved: 1/19/2024
 For Questions on this Case Call (972) 771-7745

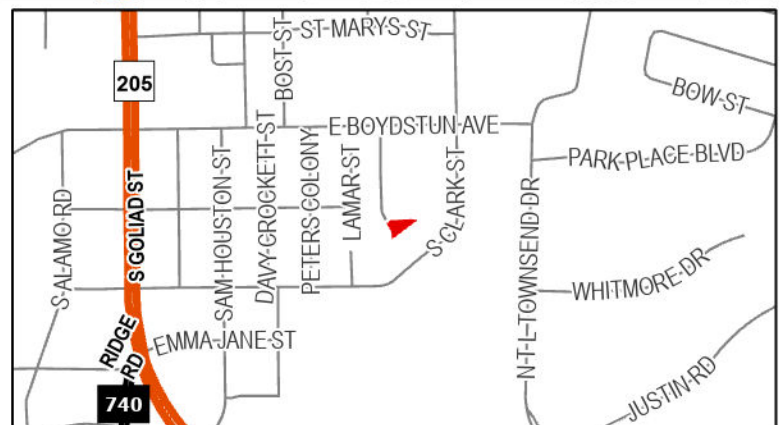




City of Rockwall

Planning & Zoning Department
385 S. Goliad Street
Rockwall, Texas 75087
(P): (972) 771-7745
(W): www.rockwall.com

The City of Rockwall GIS maps are continually under development and therefore subject to change without notice. While we endeavor to provide timely and accurate information, we make no guarantees. The City of Rockwall makes no warranty, express or implied, including warranties of merchantability and fitness for a particular purpose. Use of the information is the sole responsibility of the user.

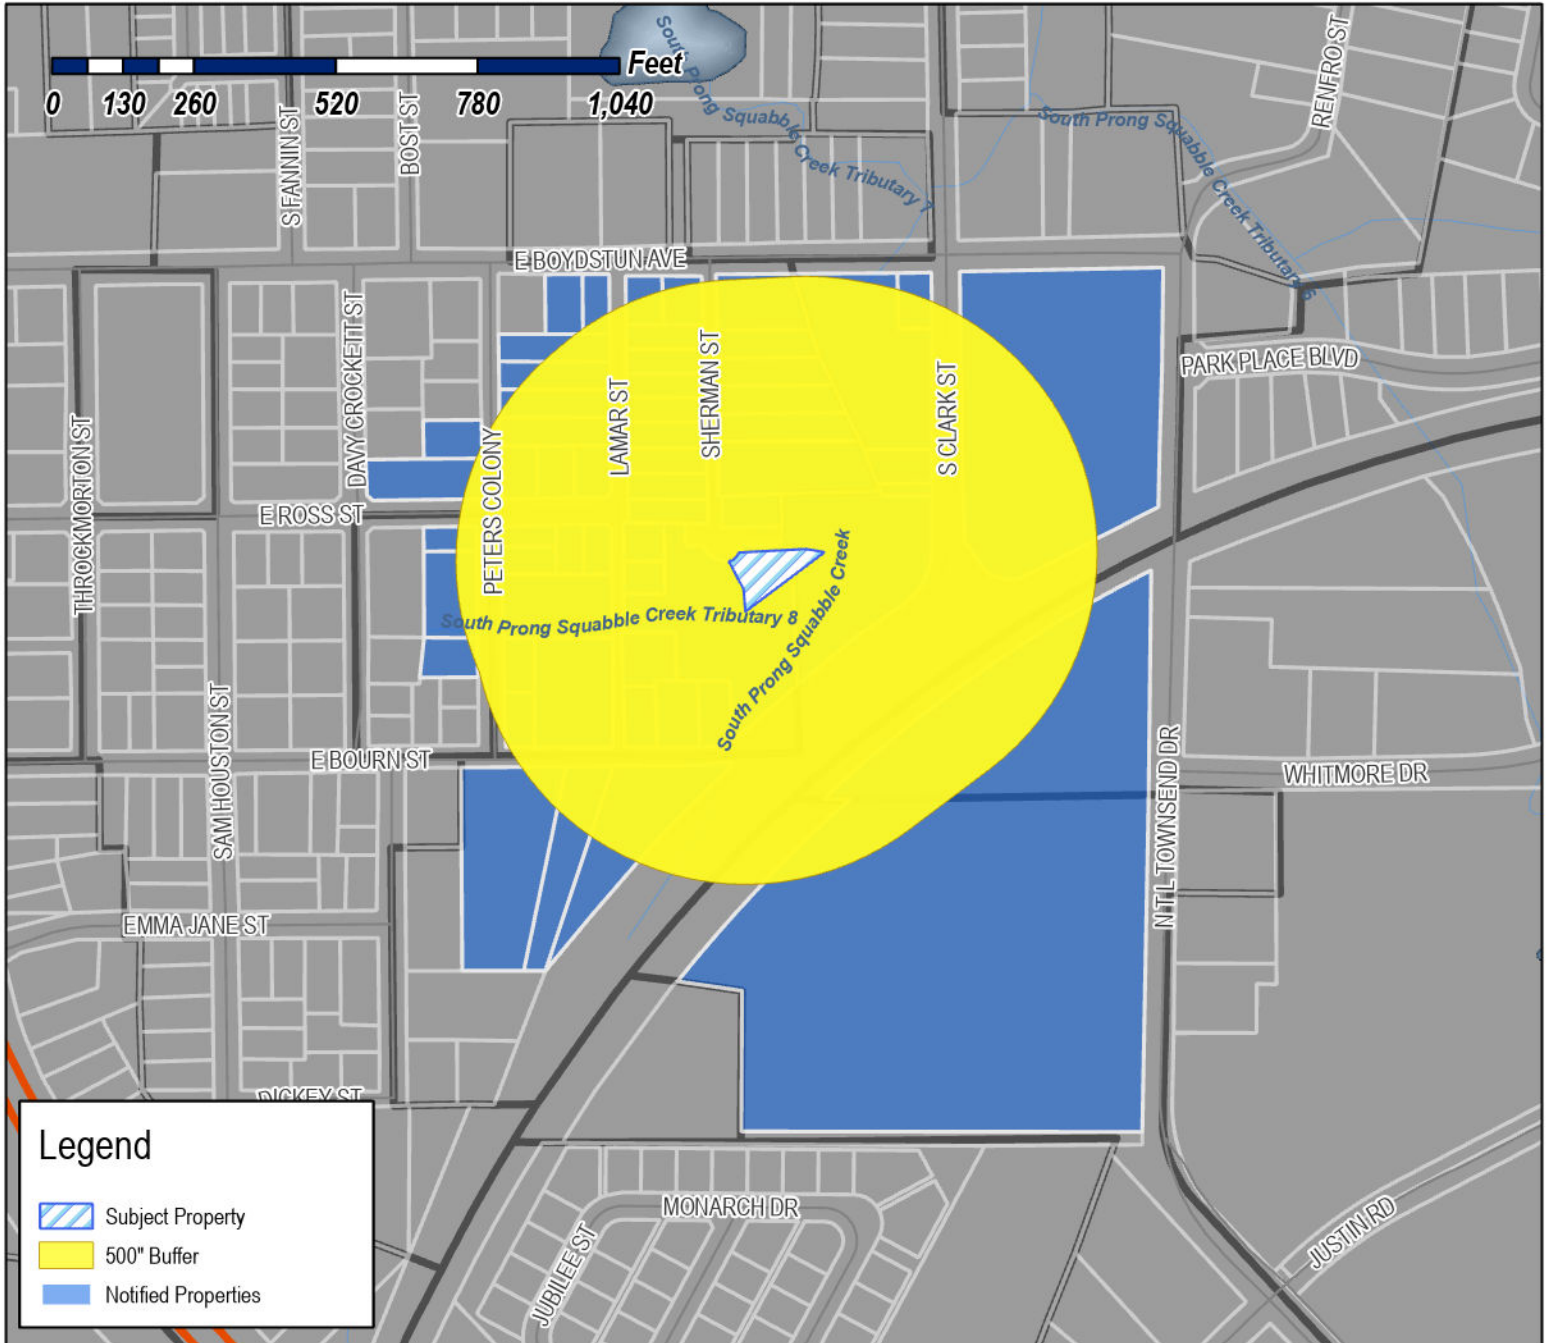

Case Number: Z2024-002
Case Name: SUP for Guest Quarters/
 Secondary Living Unit
Case Type: Zoning
Zoning: Single-Family 7 (SF-7) District
Case Address: 715 Sherman Street

Date Saved: 1/19/2024

For Questions on this Case Call: (972) 771-7746



ROCKWALL COUNTY
C/O COUNTY TREASURER
101 E RUSK ST SUITE 101
ROCKWALL, TX 75087

JOHNSON PAMELA
1310 COLONY DR
GARLAND, TX 75040

HOGUE MIKE & VICKY
1498 HUBBARD DR
FORNEY, TX 75126

STRANGE EMERSON JR
1521 NOVEL CT
GARLAND, TX 75040

DALLAS-GARLAND & NORTHEASTERN RAILROAD
C/O GENESEE & WYOMING RAILROAD
1940 ENCHANTED WAY 201
GRAPEVINE, TX 76051

BALL JUSTIN
2155 CLUBVIEW DR
ROCKWALL, TX 75087

DENSON PATRICIA STRANGE
2521 LOUDON ST W
ROCKWALL, TX 75032

OFF MARKET LLC
DBA BIG STATE HOME BUYERS
2800 N LOOP WEST #925
HOUSTON, TX 77092

HONZELL DAVID AND PATRICIA
414 E. COACHLIGHT TRAIL
ROCKWALL, TX 75087

ANGULAR PIEDRA A/G
418 E BOURN ST
ROCKWALL, TX 75087

PIEDRA ANGULAR AG A CORP
418 E BOURN ST
ROCKWALL, TX 75087

UPPER ROOM TEMPLE HOLYNESS
CHURCH
423 WILLOW RIDGE CIRCLE
ROCKWALL, TX 75032

MARTIN HELEN
501 E BOURN ST
ROCKWALL, TX 75087

RESIDENT
504 ROSS
ROCKWALL, TX 75087

RESIDENT
505 E BOURN ST
ROCKWALL, TX 75087

SHERWIN CAROLYN MARIE
509 E BOURN STREET
ROCKWALL, TX 75087

SILVA JAVIER AND
BERNARDO LAWRENCE
58 WINDSOR DRIVE
FATE, TX 75474

ALLEN DONNA ANETTE AND
JACQUELINE YVETTE JACOBS AND JEFFREY
DWAYNE JACOBS
5961 CONNIE LANE
ROCKWALL, TX 75032

RESIDENT
604 E BOYDSTUN AVE
ROCKWALL, TX 75087

RESIDENT
604 S ROSS
ROCKWALL, TX 75087

KRONLAGE HOLLIE
605 E ROSS STREET
ROCKWALL, TX 75087

RESIDENT
606 ROSS
ROCKWALL, TX 75087

RESIDENT
606 E BOYDSTUN AVE
ROCKWALL, TX 75087

RESIDENT
608 E BOYDSTUN AVE
ROCKWALL, TX 75087

HUBBARD ALPHINEEZES
609 E ROSS ST
ROCKWALL, TX 75087

SCHUMANN LAURIE A
610 E BOYDSTUN AVE
ROCKWALL, TX 75087

GAMEZ DAVID
614 E BOYDSTUN AVE
ROCKWALL, TX 75087

KAUFMANN PROPERTIES LLC
% DOUGLAS A KAUFMANN
627 SORITA CIR
HEATH, TX 75032

KAUFMANN PROPERTIES LLC
627 SORITA CIR
HEATH, TX 75032

TALARICO CHRISTOPHER AND JUSTIN
633 STILLMEADOW DR
RICHARDSON, TX 75081

RESIDENT
702 S CLARK ST
ROCKWALL, TX 75087

EBY JENNIFER
703 PETERS COLONY
ROCKWALL, TX 75087

ROSS LESLIE
703 SHERMAN ST
ROCKWALL, TX 75087

SCROGGINS MURRAY
704 SHERMAN ST
ROCKWALL, TX 75087

STRANGE ANTHONY I SR & LISA D
705 N SHERMAN
ROCKWALL, TX 75087

ANDUJAR AMY ELIZABETH MAYER
705 PETERS COLONY
ROCKWALL, TX 75087

RESIDENT
706 SHERMAN ST
ROCKWALL, TX 75087

RESIDENT
706 S CLARK ST
ROCKWALL, TX 75087

RESIDENT
707 S CLARK
ROCKWALL, TX 75087

ABARCA JOANNE
707 SHERMAN ST
ROCKWALL, TX 75087

COCHRAN SANDRA AND JOE
708 SHERMAN ST
ROCKWALL, TX 75087

MURPHREE LYNDI LOUISE & CAMERON JUSTIN
LEE
709 PETERS COLONY
ROCKWALL, TX 75087

SMITH PAMELA K
709 SHERMAN STREET
ROCKWALL, TX 75087

RESIDENT
710 PETERS COLONY
ROCKWALL, TX 75087

SANCHEZ FATIMA L
710 SHERMAN ST
ROCKWALL, TX 75087

RESIDENT
711 LAMAR
ROCKWALL, TX 75087

ALLEN ETHEL JEAN
711 SHERMAN ST
ROCKWALL, TX 75087

RESIDENT
712 CLARK ST
ROCKWALL, TX 75087

RESIDENT
712 SHERMAN ST
ROCKWALL, TX 75087

LINVEL MELBA RUTH ESTATE
712 PETERS COLONY
ROCKWALL, TX 75087

RESIDENT
713 SHERMAN ST
ROCKWALL, TX 75087

RESIDENT
715 SHERMAN ST
ROCKWALL, TX 75087

CABRERA JUAN R & NOEMI E
715 PETERS COLONY
ROCKWALL, TX 75087

RESIDENT
716 SHERMAN ST
ROCKWALL, TX 75087

RESIDENT
725 PETERS COLONY
ROCKWALL, TX 75087

ROCKWALL HOUSING DEV CORP
A TEXAS NON-PROFIT CORP OF RW
787 HAIL DR
ROCKWALL, TX 75032

ROCKWALL INDEPENDENT SCHOOL
DISTRICT PUBLIC FACILITY CORP
801 E WASHINGTON ST
ROCKWALL, TX 75087

MATHIS MALCOLM AND CHRISTIE
801 LAMAR ST
ROCKWALL, TX 75087

HASS DANIEL & AMBER
801 PETERS COLONY
ROCKWALL, TX 75087

SHAW JERRY GAIL
803 LAMAR ST
ROCKWALL, TX 75087

FISHER JESSICA
803 PETERS COLONY
ROCKWALL, TX 75087

ST PAUL AFRICAN METHODIST
EPISCOPAL CHURCH
805 PETERS COLONY
ROCKWALL, TX 75087

RESIDENT
950 TOWNSEND RD
ROCKWALL, TX 75087

HILLMAN HOUSING LLC
9706 HEARTSTONE LANE
ROCKWALL, TX 75087

JCK CONCRETE INC
PO BOX 311
FATE, TX 75132

ROCKWALL HABITAT FOR HUMANITY
PO BOX 4
ROCKWALL, TX 75087

HABITAT FOR HUMANITY
PO BOX 4
ROCKWALL, TX 75087

NEW ONE
STORY
RESIDENCE

715 SHERMAN
ST.
ROCKWALL
TEXAS
75087

JMS CUSTOM
HOMES

ISSUE LOG

DATE	DESCRIPTION
ISSUE	
12/07/23	FOR PERMIT

REVISION LOG

DATE	DESCRIPTION	REV
ISSUE		NO.

ISSUED FOR:

- PRELIMINARY -
- BIDDING / PERMIT
- REVISION
- FOR CONSTRUCTION



CONTRACTOR: JAVIER SILVA
support@jmscustomhomes.com
572-814-9462


DESIGNER: PATRA PHILIPS
petra@fanningphilips.com
214-294-8734


ARCH. PROJ. #	SCALE
23097	REF. DRAWING

SHEET NO.


A2.1

ARCHITECTURAL
SITE PLAN

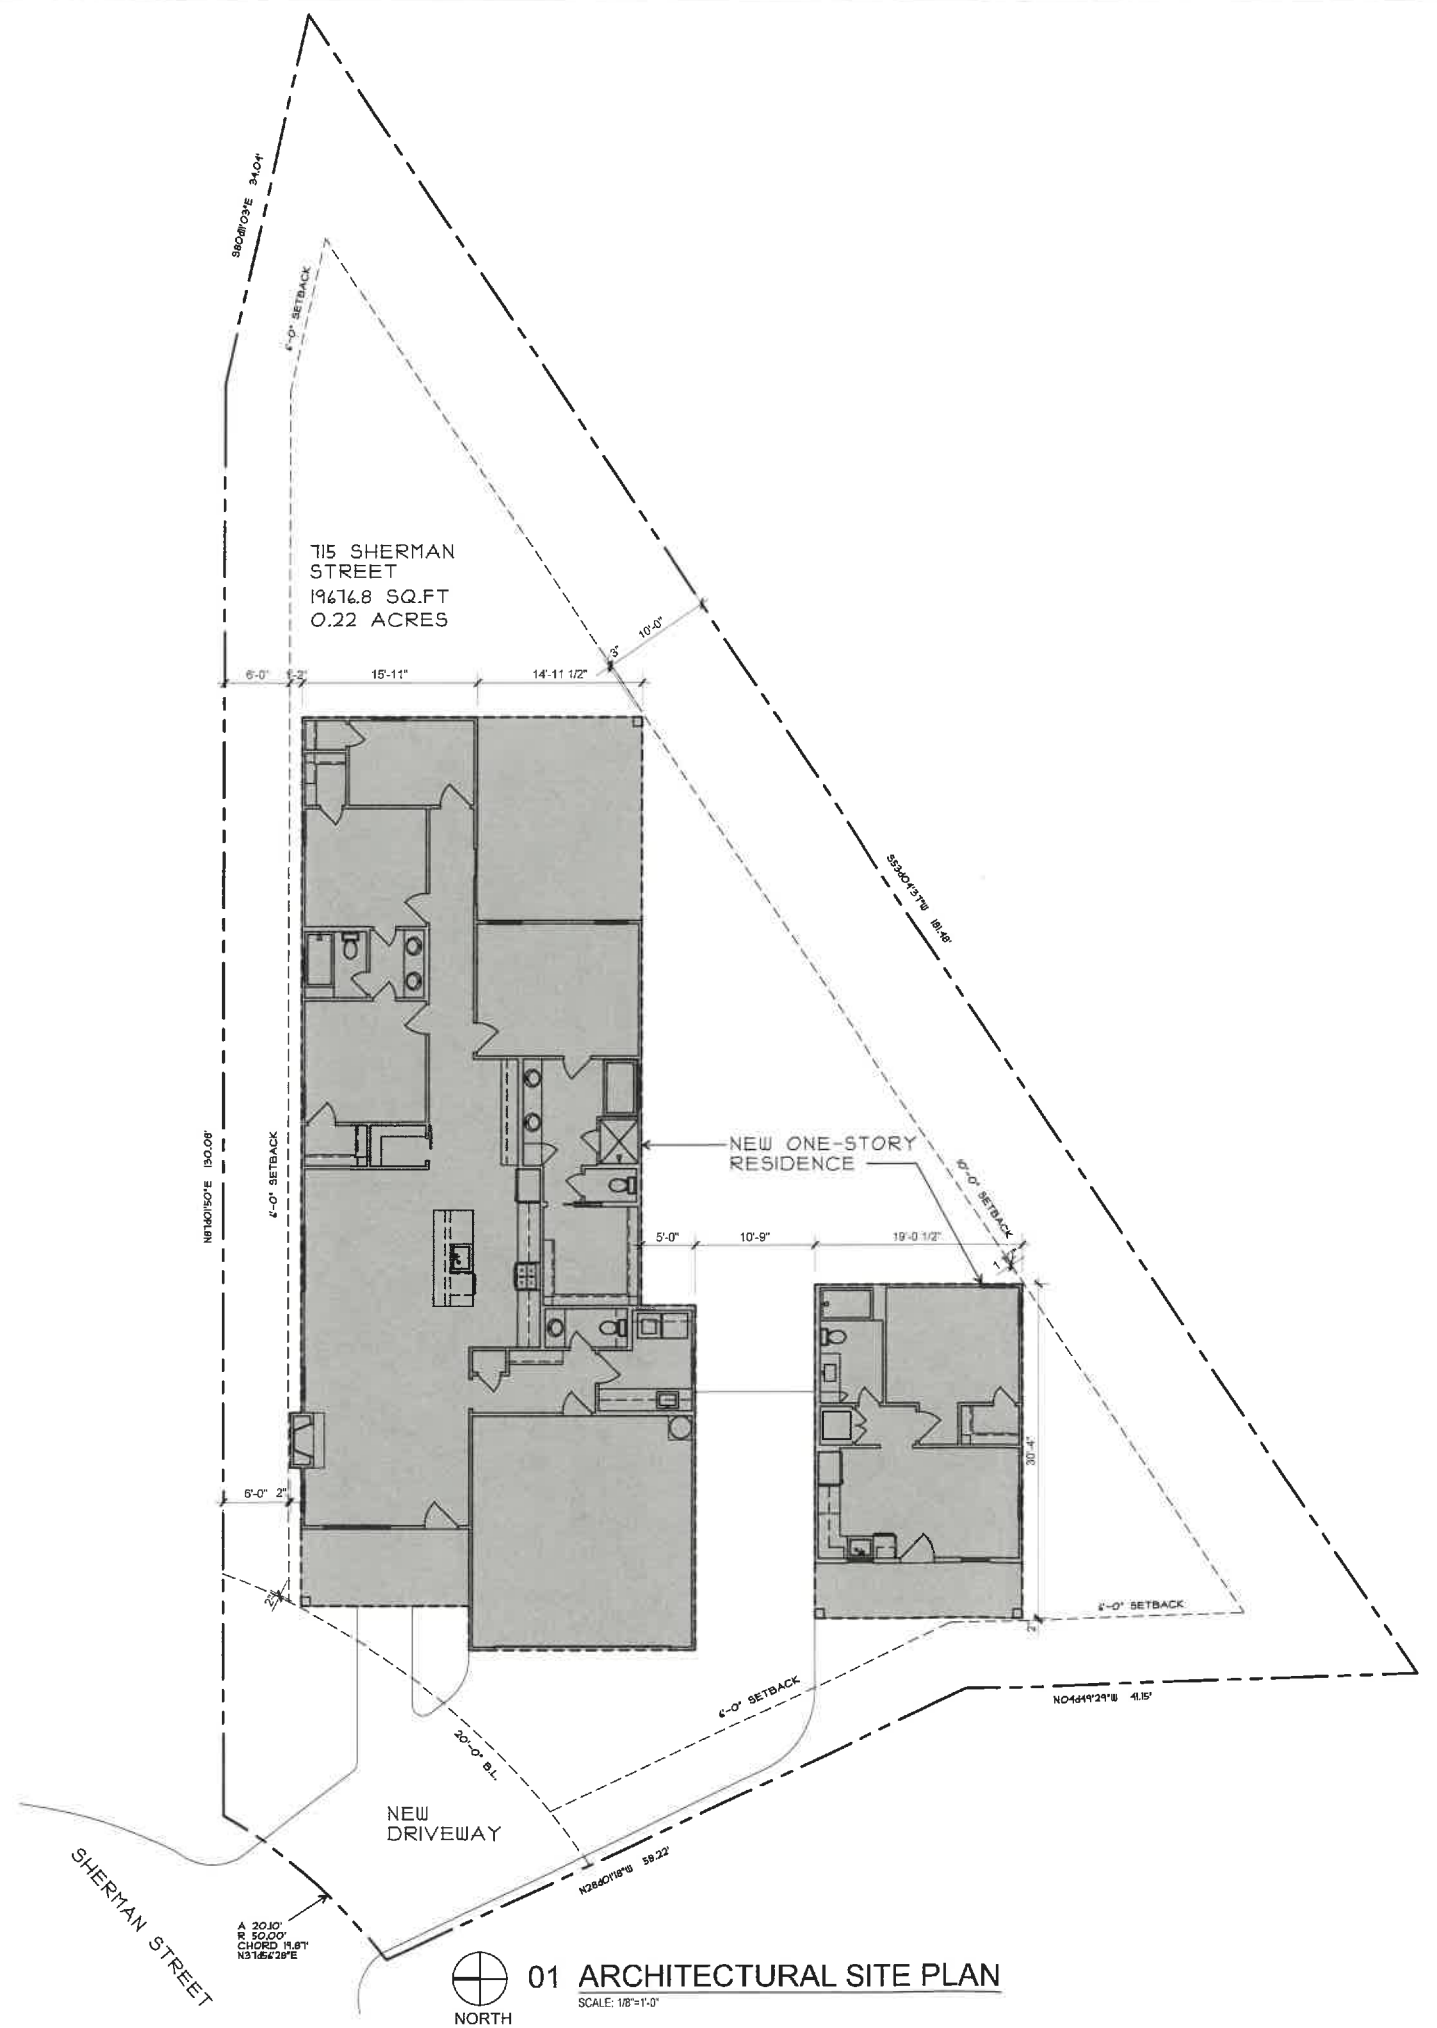


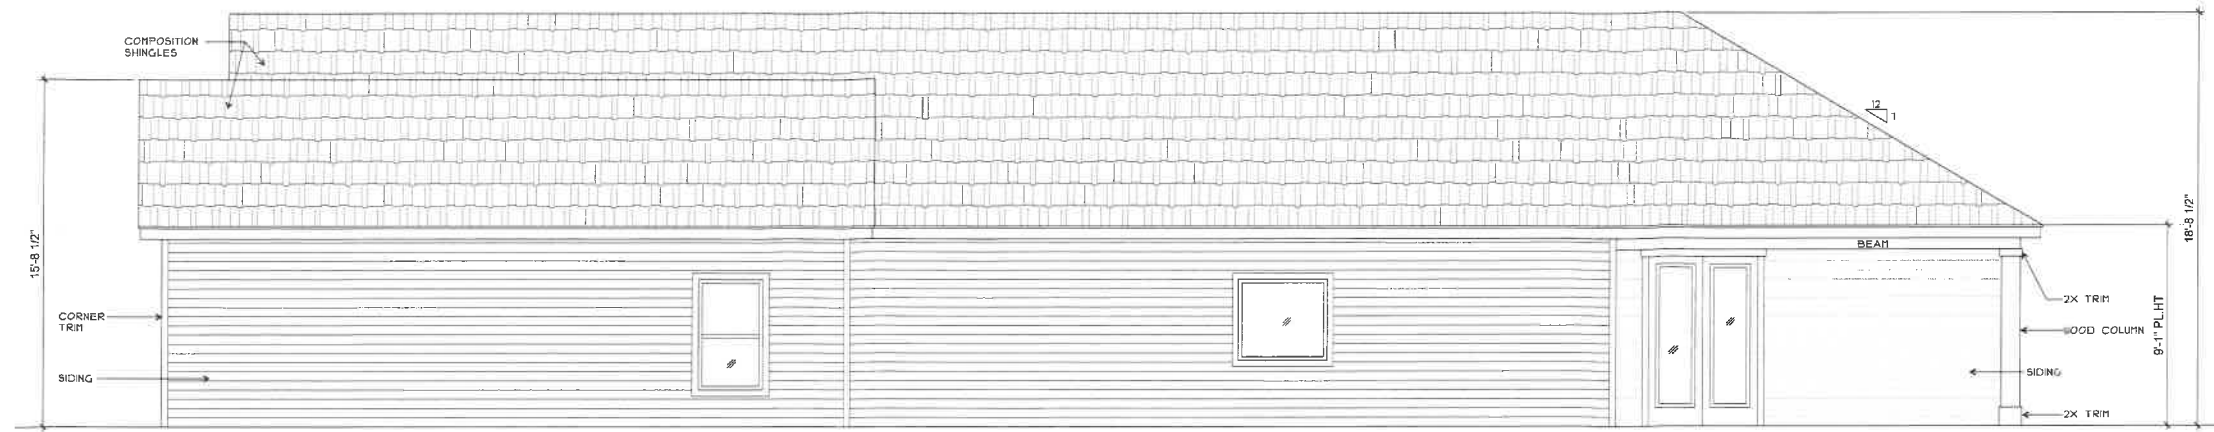


06 SOUTH ELEVATION
SCALE: 1/4"=1'-0"

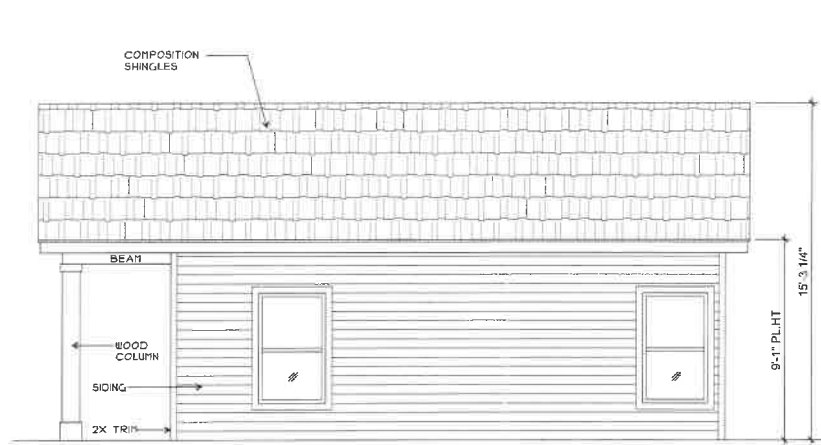


05 SOUTH ELEVATION - GUEST SUITE
SCALE: 1/4"=1'-0"

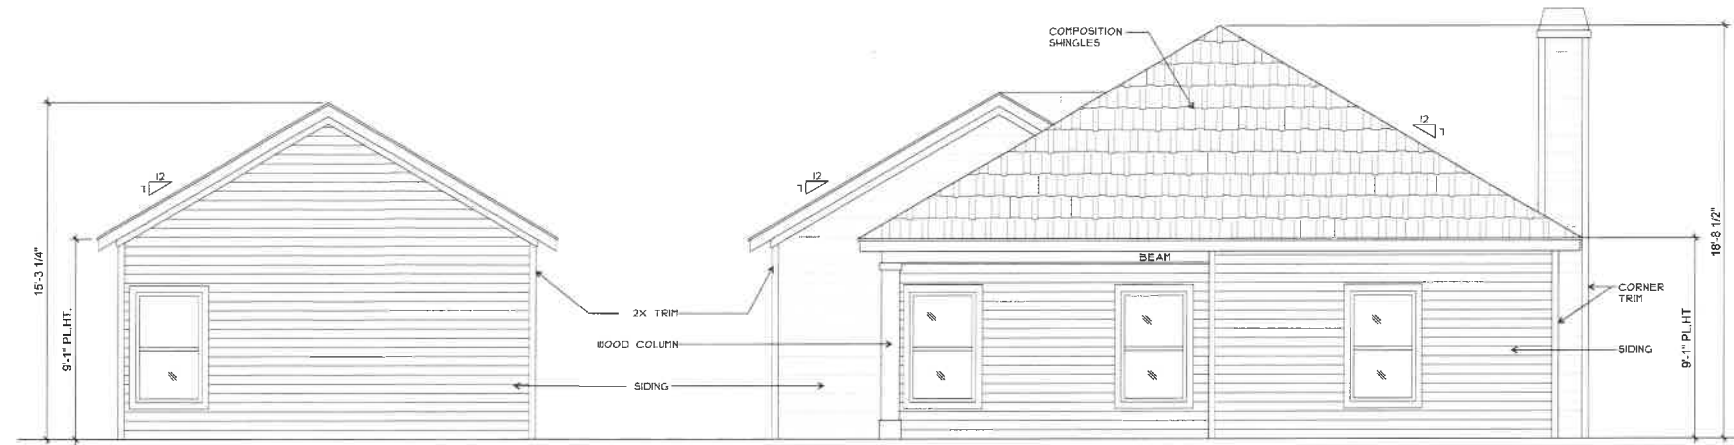


04 EAST ELEVATION
SCALE: 1/4"=1'-0"

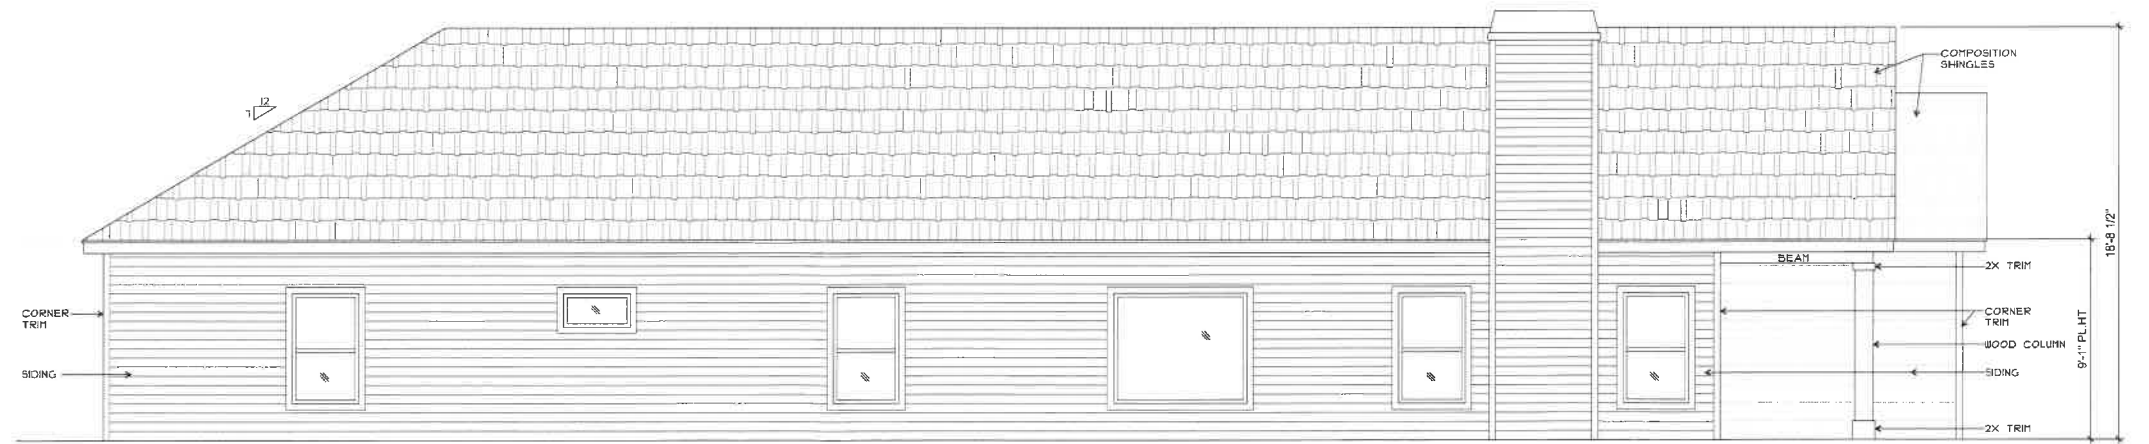

03 NORTH ELEVATION
SCALE: 1/4"=1'-0"

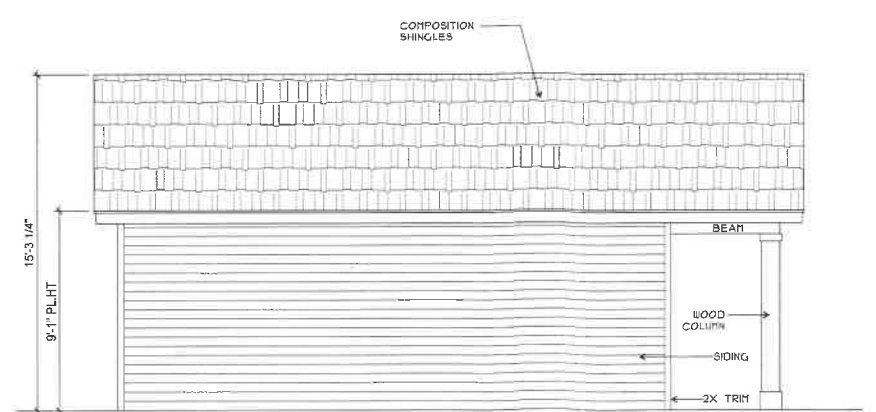

02 NORTH ELEVATION - GUEST SUITE
SCALE: 1/4"=1'-0"

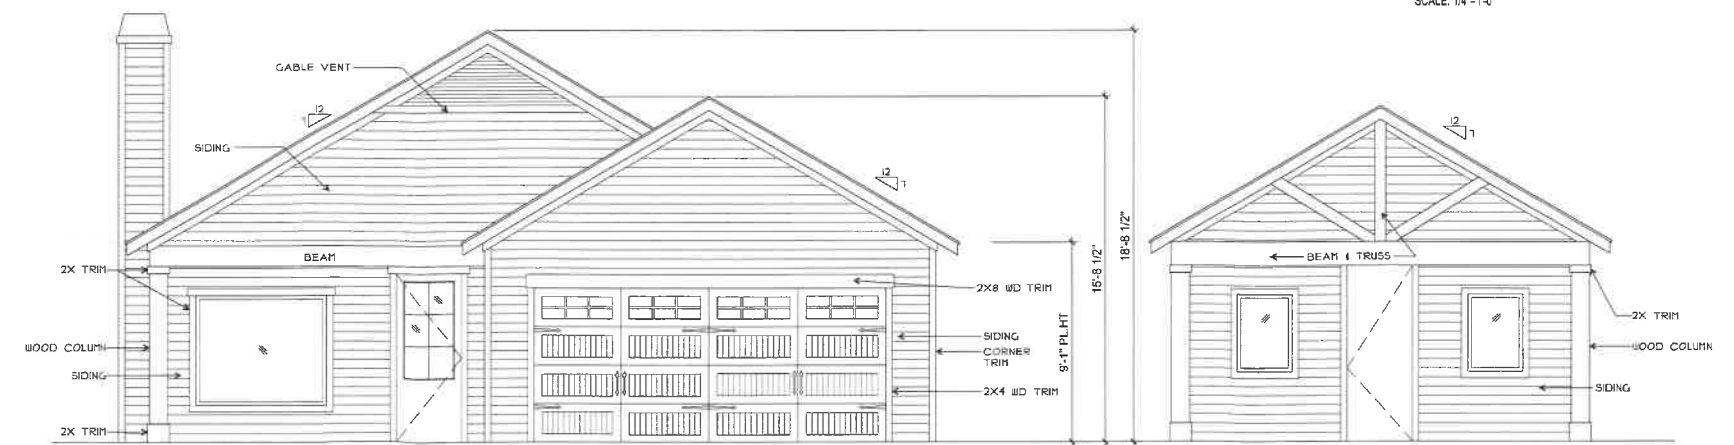

01 WEST ELEVATION
SCALE: 1/4"=1'-0"

NEW ONE
STORY
RESIDENCE

715 SHERMAN
ST.
ROCKWALL
TEXAS
75087

JMS CUSTOM
HOMES

ISSUE LOG

DATE	DESCRIPTION
12/07/23	FOR PERMIT

REVISION LOG

DATE	DESCRIPTION	REV	NO.
------	-------------	-----	-----

ISSUED FOR:

- PRELIMINARY -
- BIDDING / PERMIT
- REVISION
- FOR CONSTRUCTION



CONTRACTOR: JAVIER SILVA
support@jmscustomhomes.net
972-814-9462
DESIGNER: PATRA PHILIPS
patra@fanningphilips.com
214-284-8734

ARCH. PROJ. # 23097 SCALE: REF. DRAWING

SHEET NO.

A5.1

ELEVATIONS

