



DEVELOPMENT APPLICATION

City of Rockwall
Planning and Zoning Department
385 S. Goliad Street
Rockwall, Texas 75087

STAFF USE ONLY

PLANNING & ZONING CASE NO. _____

NOTE: THE APPLICATION IS NOT CONSIDERED ACCEPTED BY THE CITY UNTIL THE PLANNING DIRECTOR AND CITY ENGINEER HAVE SIGNED BELOW.

DIRECTOR OF PLANNING: _____

CITY ENGINEER: _____

PLEASE CHECK THE APPROPRIATE BOX BELOW TO INDICATE THE TYPE OF DEVELOPMENT REQUEST [SELECT ONLY ONE BOX]:

PLATTING APPLICATION FEES:

- MASTER PLAT (\$100.00 + \$15.00 ACRE) ¹
- PRELIMINARY PLAT (\$200.00 + \$15.00 ACRE) ¹
- FINAL PLAT (\$300.00 + \$20.00 ACRE) ¹
- REPLAT (\$300.00 + \$20.00 ACRE) ¹
- AMENDING OR MINOR PLAT (\$150.00)
- PLAT REINSTATEMENT REQUEST (\$100.00)

SITE PLAN APPLICATION FEES:

- SITE PLAN (\$250.00 + \$20.00 ACRE) ¹
- AMENDED SITE PLAN/ELEVATIONS/LANDSCAPING PLAN (\$100.00)

ZONING APPLICATION FEES:

- ZONING CHANGE (\$200.00 + \$15.00 ACRE) ¹
- SPECIFIC USE PERMIT (\$200.00 + \$15.00 ACRE) ^{1&2}
- PD DEVELOPMENT PLANS (\$200.00 + \$15.00 ACRE) ¹

OTHER APPLICATION FEES:

- TREE REMOVAL (\$75.00)
- VARIANCE REQUEST/SPECIAL EXCEPTIONS (\$100.00) ²

NOTES:

¹: IN DETERMINING THE FEE, PLEASE USE THE EXACT ACREAGE WHEN MULTIPLYING BY THE PER ACRE AMOUNT. FOR REQUESTS ON LESS THAN ONE ACRE, ROUND UP TO ONE (1) ACRE.
²: A \$1,000.00 FEE WILL BE ADDED TO THE APPLICATION FEE FOR ANY REQUEST THAT INVOLVES CONSTRUCTION WITHOUT OR NOT IN COMPLIANCE TO AN APPROVED BUILDING PERMIT.

PROPERTY INFORMATION [PLEASE PRINT]

ADDRESS R JOSH KING Blvd.

SUBDIVISION Saddle Star Phase 3

LOT _____

BLOCK _____

GENERAL LOCATION East of JOSH KING Blvd.

ZONING, SITE PLAN AND PLATTING INFORMATION [PLEASE PRINT]

CURRENT ZONING Planned Development

CURRENT USE AG

PROPOSED ZONING _____

PROPOSED USE SF Residential

ACREAGE 1A.99 Ac

LOTS [CURRENT] _____

LOTS [PROPOSED] _____

SITE PLANS AND PLATS: BY CHECKING THIS BOX YOU ACKNOWLEDGE THAT DUE TO THE PASSAGE OF HB3167 THE CITY NO LONGER HAS FLEXIBILITY WITH REGARD TO ITS APPROVAL PROCESS, AND FAILURE TO ADDRESS ANY OF STAFF'S COMMENTS BY THE DATE PROVIDED ON THE DEVELOPMENT CALENDAR WILL RESULT IN THE DENIAL OF YOUR CASE.

OWNER/APPLICANT/AGENT INFORMATION [PLEASE PRINT/CHECK THE PRIMARY CONTACT/ORIGINAL SIGNATURES ARE REQUIRED]

OWNER Redwall King 15 LLC

APPLICANT KPA Consulting

CONTACT PERSON PAT ATKINS

CONTACT PERSON PAT ATKINS

ADDRESS _____

ADDRESS _____

CITY, STATE & ZIP _____

CITY, STATE & ZIP _____

PHONE _____

PHONE _____

E-MAIL _____

E-MAIL _____

NOTARY VERIFICATION [REQUIRED]

BEFORE ME, THE UNDERSIGNED AUTHORITY, ON THIS DAY PERSONALLY APPEARED Patrick Atkins [OWNER] THE UNDERSIGNED, WHO STATED THE INFORMATION ON THIS APPLICATION TO BE TRUE AND CERTIFIED THE FOLLOWING:


"I HEREBY CERTIFY THAT I AM THE OWNER FOR THE PURPOSE OF THIS APPLICATION; ALL INFORMATION SUBMITTED HEREIN IS TRUE AND CORRECT, AND THE APPLICATION FEE OF \$ 425 TO COVER THE COST OF THIS APPLICATION, HAS BEEN PAID TO THE CITY OF ROCKWALL ON THIS THE 12 DAY OF March, 2026 BY SIGNING THIS APPLICATION, I AGREE THAT THE CITY OF ROCKWALL (I.E. "CITY") IS AUTHORIZED AND PERMITTED TO PROVIDE INFORMATION CONTAINED WITHIN THIS APPLICATION TO THE PUBLIC. THE CITY IS ALSO AUTHORIZED AND PERMITTED TO REPRODUCE ANY COPYRIGHTED INFORMATION SUBMITTED IN CONJUNCTION WITH THIS APPLICATION, IF SUCH REPRODUCTION IS ASSOCIATED OR IN RESPONSE TO A REQUEST FOR PUBLIC INFORMATION."

GIVEN UNDER MY HAND AND SEAL OF OFFICE ON THIS THE 12 DAY OF March, 2026.

OWNER'S SIGNATURE _____

NOTARY PUBLIC IN AND FOR THE STATE OF TEXAS _____



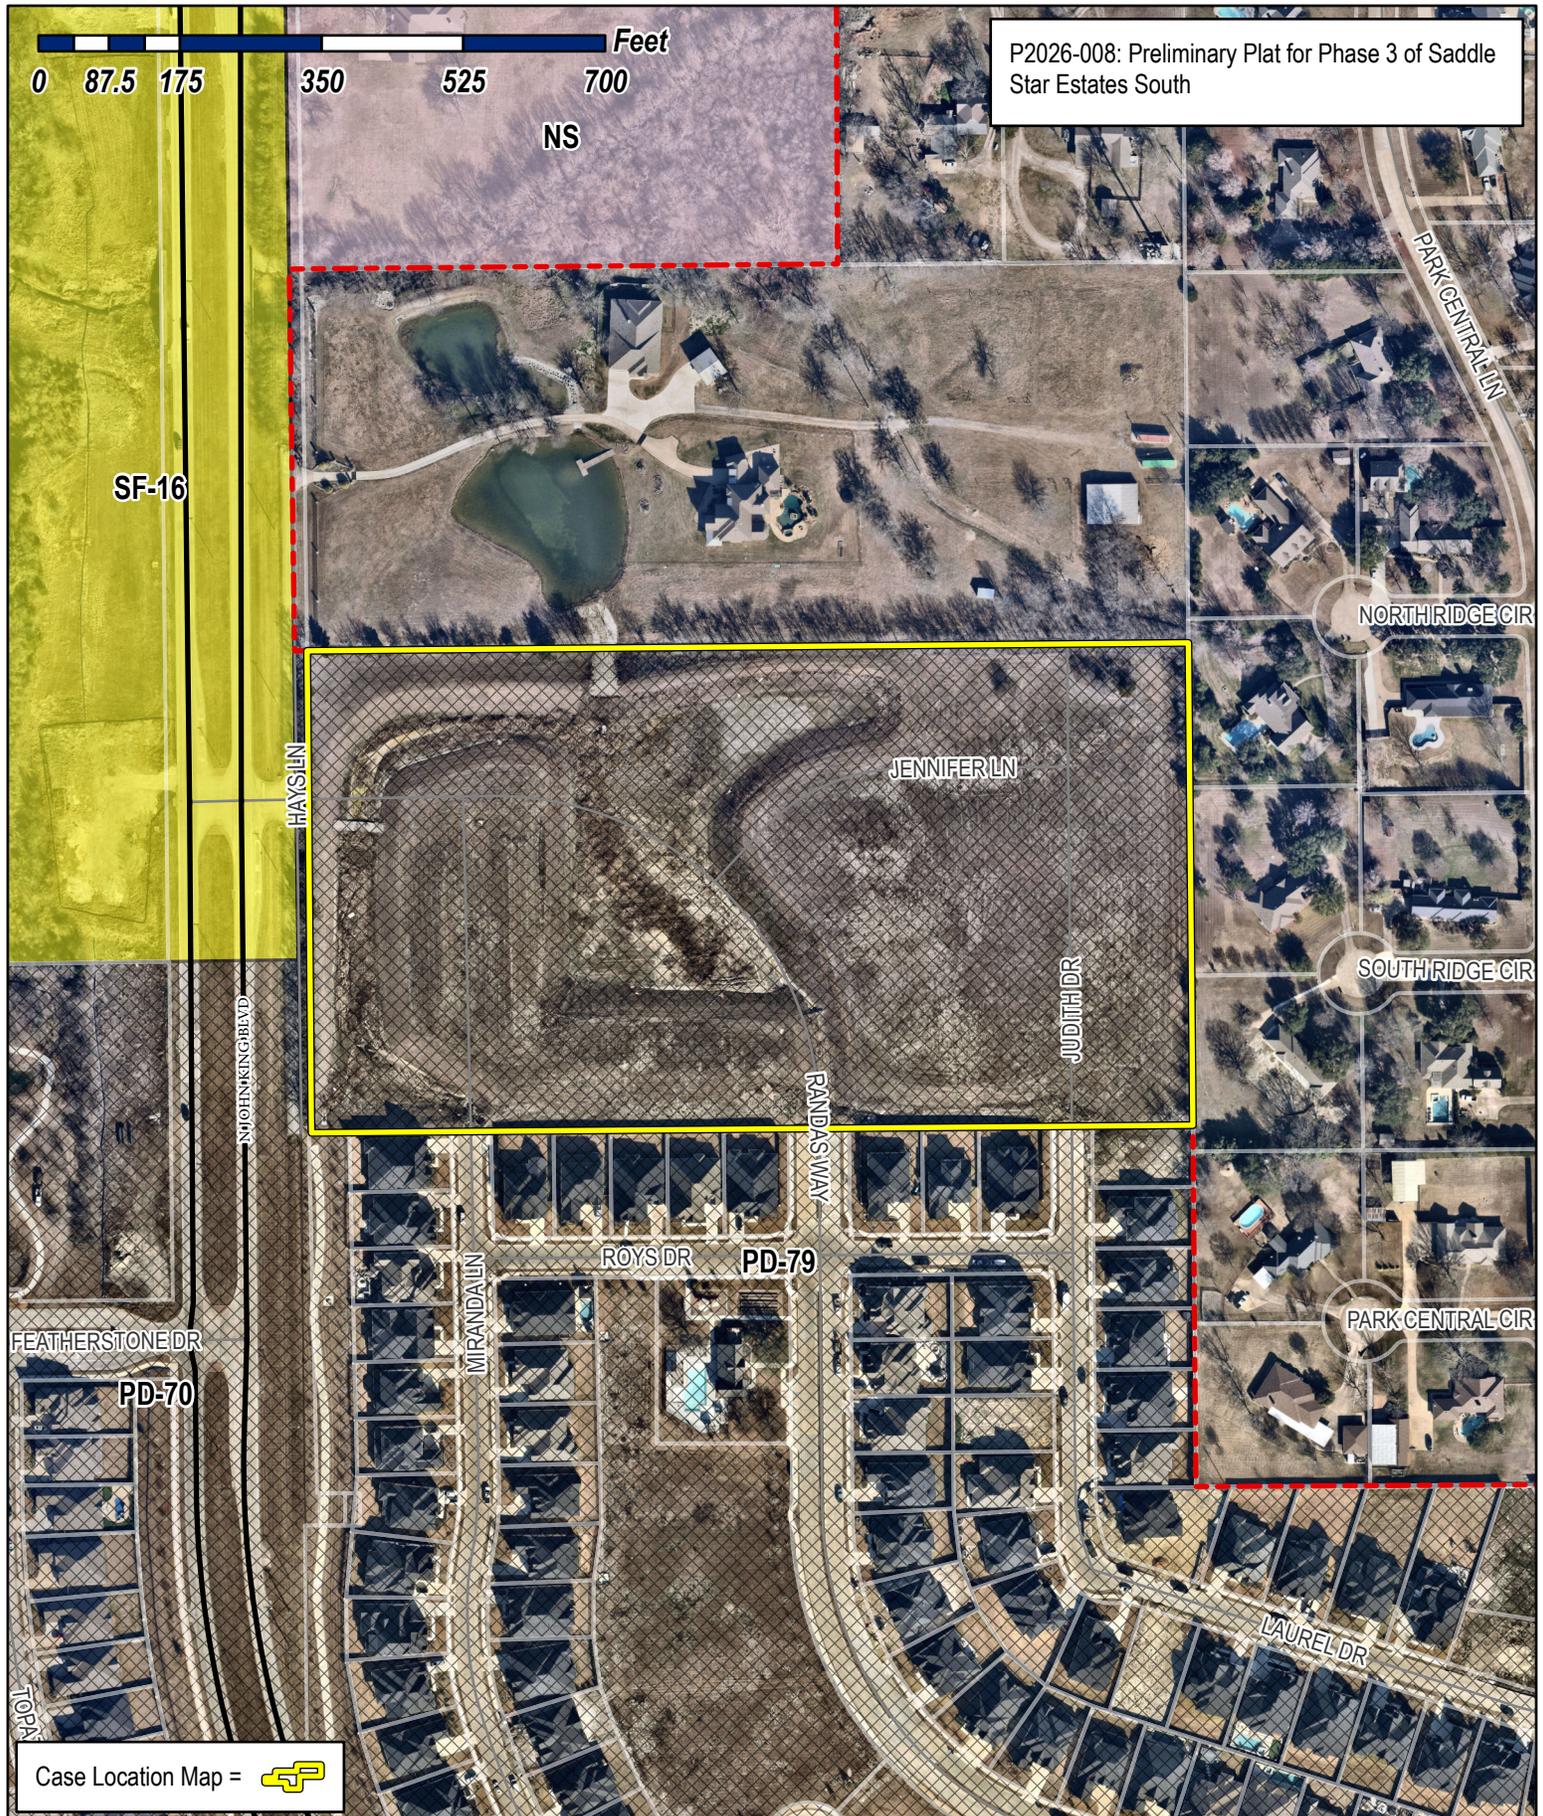

P2026-008: Preliminary Plat for Phase 3 of Saddle Star Estates South

0 87.5 175 350 525 700 Feet

NS

SF-16

HAYS LN

N JOHNSKING BRVD

JENNIFER LN

JUDITH DR

RANDAS WAY

MIRANDALN

ROYS DR

PD-79

PARK CENTRAL LN

SOUTH RIDGE CIR

NORTH RIDGE CIR

PARK CENTRAL LN

FEATHERSTONE DR

PD-70

LAUREL DR

TORA

Case Location Map =




City of Rockwall

Planning & Zoning Department
 385 S. Goliad Street
 Rockwall, Texas 75087
 (P): (972) 771-7745
 (W): www.rockwall.com

The City of Rockwall GIS maps are continually under development and therefore subject to change without notice. While we endeavor to provide timely and accurate information, we make no guarantees. The City of Rockwall makes no warranty, express or implied, including warranties of merchantability and fitness for a particular purpose. Use of the information is the sole responsibility of the user.



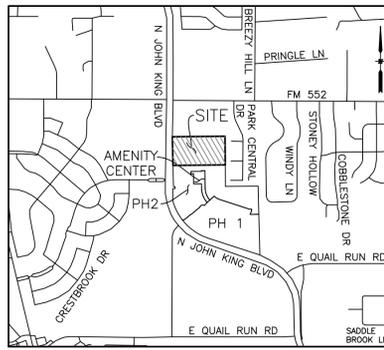

VICINITY MAP
N.T.S.

LEGEND


- IRF IRON ROD FOUND
- B.L. BUILDING SETBACK LINE
- CM CONTROL MONUMENT
- D.E. DRAINAGE EASEMENT
- HOA HOMEOWNERS ASSOCIATION
- S.V.E. 20'x20' SIDEWALK AND VISIBILITY EASEMENT
- WSE WATER SURFACE ELEVATION
- W.L.E. WATER LINE EASEMENT
- D.U.E. DRAINAGE & UTILITY EASEMENT
- U.E. UTILITY EASEMENT
- P.R.R.C.T. PLAT RECORDS ROCKWALL COUNTY, TEXAS
- D.R.R.C.T. DEED RECORDS ROCKWALL COUNTY, TEXAS

CURVE TABLE

CURVE	DELTA	RADIUS	TANGENT	LENGTH	CHORD BEARING	CHORD
C1	90°40'08"	400.00'	404.70'	632.99'	N 45°50'11" W	568.98'
C2	55°40'50"	237.50'	125.43'	230.80'	N 64°44'41" W	221.83'

LINE TABLE

NO.	DIRECTION	DISTANCE
L1	N 89°27'46" E	22.50'
L2	N 00°30'07" W	16.44'
L3	S 46°10'15" E	42.43'
L4	S 43°49'45" W	42.43'

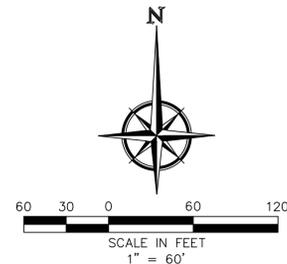

Notes:

- Basis of Bearings = State Plane Coordinate System, Texas North Central Zone 4202, North American Datum of 1983, Adjustment Realization (CORS 2011).
- Subdivision property corners are 5/8-inch iron rods with caps marked "PETITT-ECD 6134" found or set, unless noted otherwise. Lot corners are 5/8-inch iron rods with cap marked "PETITT-ECD 6134" set or an "X" cut set in concrete, unless otherwise noted. When a retaining wall or screening fence has been placed at the rear lot corner, a 5/8-inch iron rod may be set five feet (5') from the rear lot corner along the side lot line.
- By graphical plotting, no part of the parcel described hereon lies within a Special Flood Hazard Area (SFHA) as delineated on the Rockwall County, Texas and Incorporated Areas, Flood Insurance Rate Map, Map Number 48397C0030L, dated September 26, 2008. The Surveyor utilized the above referenced floodplain information for this determination and the Surveyor does not certify that revised floodplain information has or has not been published by FEMA or some other source, on occasion, greater floods can and will occur and flood heights may be increased by man-made or natural causes. The above flood statement shall not create liability on the part of the surveyor.
- All light poles and appurtenances, non-standard decorative street signs, poles/posts, hardware, attachments, foundations, etc. shall be owned, maintained, repaired and replaced by the HOA.
- It shall be the policy of the City of Rockwall to withhold issuing building permits until all streets, water, sewer and storm drainage systems have been accepted by the City. The approval of a plat by the City does not constitute any representation, assurance or guarantee that any building within such plat shall be approved, authorized or permit therefore issued, nor shall such approval constitute any representation, assurance or guarantee by the City of the adequacy and availability for water for personal use and fire protection within such plat, as required under Ordinance 83-54.
- On-site and off-site Drainage Easements, Detention Easements and drainage/detention facilities will be maintained, repaired and replaced by the HOA.
- The HOA/Property Owner is responsible for maintaining and repairing all Open Space/Greenbelt Lots/Areas and Drainage Easements.


GENERAL NOTES:

- Subdivider's Statement. Selling a portion of this addition by metes and bounds is unlawful and a violation of the Subdivision Ordinance of the City of Rockwall and Chapter 212, Municipal Regulation of Subdivisions and Property Development, of the Texas Local Government Code, and shall be subject to the City of Rockwall withholding utilities and building permits.
- Public Improvement Statement. It shall be the policy of the City of Rockwall to withhold issuing building permits until all streets, water, sewer and storm drainage systems have been accepted by the City. The approval of a subdivision plat by the City of Rockwall does not constitute any representation, assurance or guarantee that any building within such subdivision plat shall be approved, authorized, or permit issued, nor shall such approval constitute any representation, assurance or guarantee by the City of Rockwall of the adequacy and availability for water and sanitary sewer for personal use and fire protection within such subdivision plat, as required under the Subdivision Ordinance of the City of Rockwall.
- Drainage and Detention Easements. The property owner shall be responsible for maintaining, repairing, and replacing and shall bear sole liability of all systems within the drainage and detention easements.
- Fire Lanes. All Fire Lanes will be constructed, maintained, repaired and replaced by the property owner. Fire Lanes shall be constructed in accordance with the approved Civil Engineering Plans for both on-site and off-site Fire Lane improvements.
- Street Appurtenances. All decorative signage, posts, or lights installed in public right-of-way shall be installed, maintained, repaired, and replaced by the Homeowner's Association (HOA).

Note:
The homeowners Association is responsible for maintaining all light poles and appurtenances, non-standard decorative signs, poles/post, hardware or other non-standard items. The City of Rockwall has no maintenance or other responsibility related to these items. The City of Rockwall and the Homeowners Association agree the association will bear any and all maintenance cost related to the said improvements. The City has the statutory authority to install and maintain Traffic Control Devices for vehicular traffic on public streets/roads within the public Right of Way. This agreement in no way constitutes a change in that authority and does not constitute and delegation of that authority of the Association.

P. BRUCE HARRISON SURVEY
A-97

CALLED 11.981 AC.
VIOLET HORTON
INST. NO. 2024000008783
D.R.R.C.T.

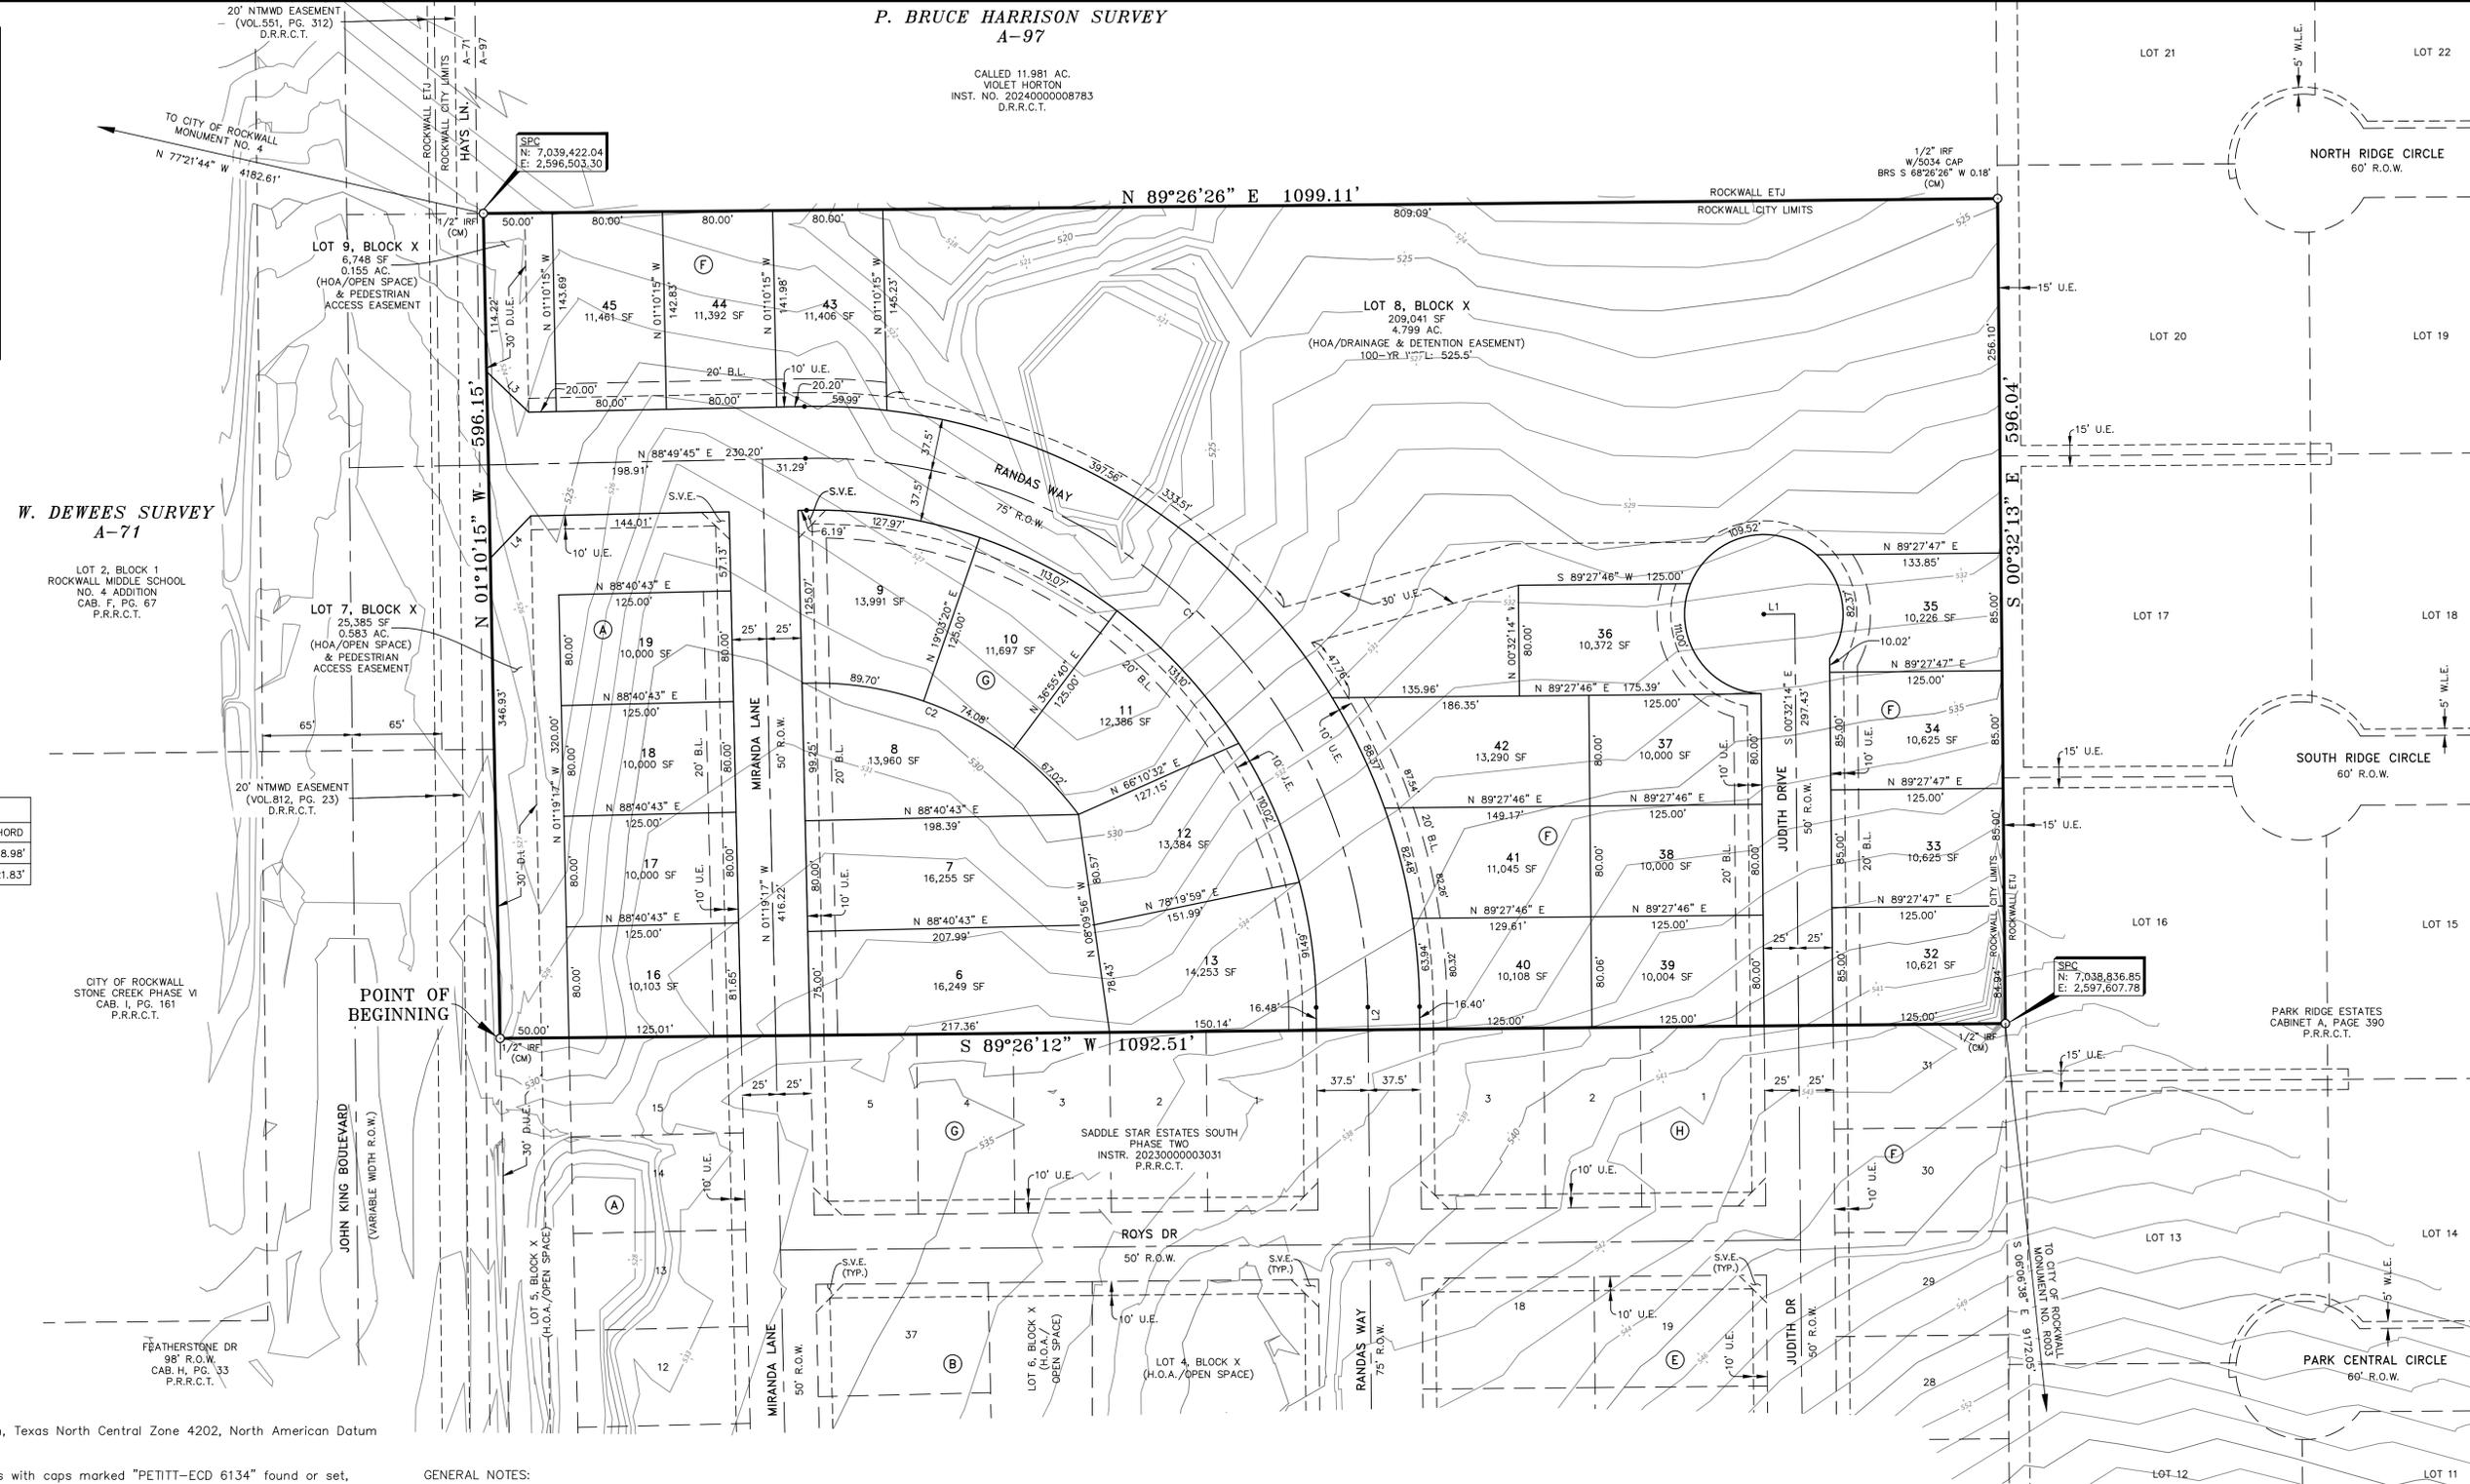



PRELIMINARY PLAT
**SADDLE STAR ESTATES SOUTH
PHASE THREE**

26 SINGLE FAMILY LOTS
3 COMMON AREA LOTS
14.995 ACRES
SITUATED IN THE
P. BRUCE HARRISON SURVEY, A-97
CITY OF ROCKWALL, ROCKWALL COUNTY, TEXAS
PETITT - ECD
CIVIL ENGINEERING/SURVEYING/CONSTRUCTION ADMINISTRATION
TBPELS FIRM REGISTRATION
ENGINEERING FIRM #001145 SURVEYING FIRM #10194792
1600 N COLLINS BLVD. STE. 3300 RICHARDSON, TX 75080
201 WINDCO CIR. SUITE 100 WYLIE, TX 75098
(214) 532-0636
FAX (972) 412-4875
EMAIL: rcmsurveying@gmail.com
FIRM NO. 10192300 JOB NO. 355

ZONING DISTRICT: PD-79
OPEN SPACE = 5.537 AC.
26 DWELLING UNITS
1.734 UNITS PER ACRE

OWNER
ROCKWALL KING 15 LLC
614 SUMMER OAKS DR.
ROCKWALL, TX 75087

LAND SURVEYOR
R.C. MYERS SURVEYING, LLC
488 ARROYO COURT
SUNNYVALE, TX 75182
(214) 532-0636
FAX (972) 412-4875
EMAIL: rcmsurveying@gmail.com
FIRM NO. 10192300 JOB NO. 355

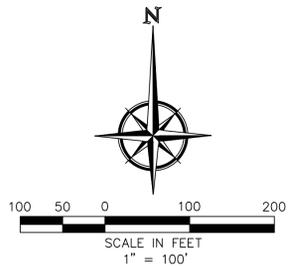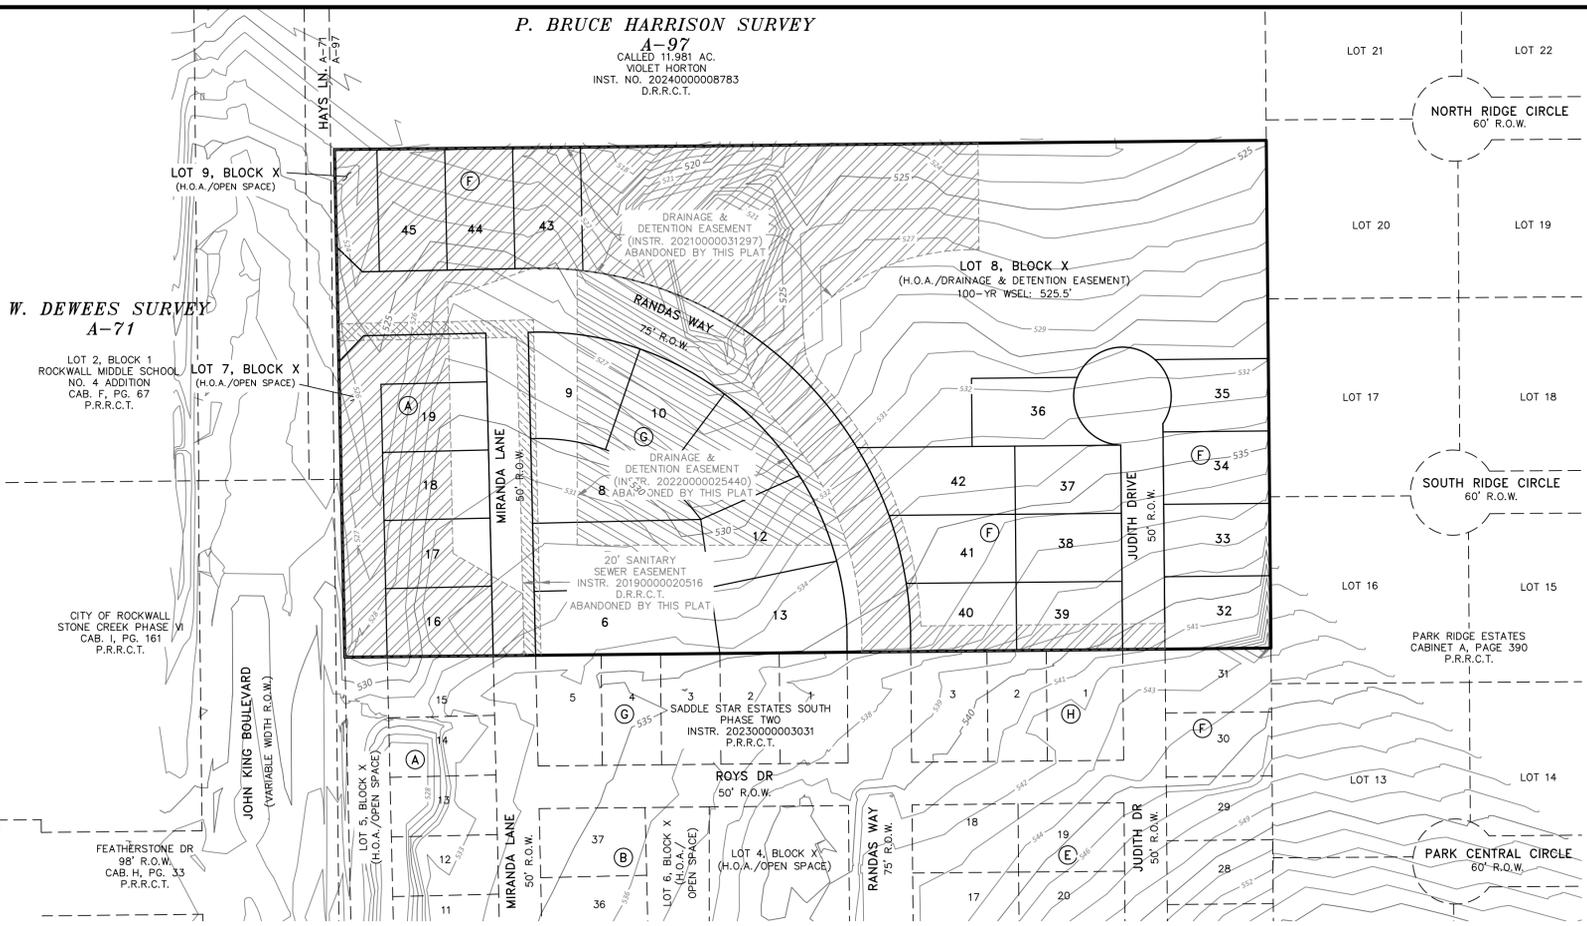

EASEMENT LEGEND	
	SANITARY SEWER EASEMENT
	DRAINAGE & DETENTION EASEMENT

SURVEYOR'S CERTIFICATE

NOW, THEREFORE KNOW ALL MEN BY THESE PRESENTS:
 That I, Robert C. Myers, do hereby certify that this plat was prepared from an actual and accurate survey of the land, and that the corner monuments shown thereon were properly placed under my personal supervision.
 GIVEN UNDER MY HAND AND SEAL THIS ____ DAY OF _____, 2026.

Preliminary, this document shall not be recorded for any purpose and shall not be used or viewed or relied upon as a final survey document.

ROBERT C. MYERS
 REGISTERED PROFESSIONAL LAND SURVEYOR
 STATE OF TEXAS NO. 3963

APPROVAL CERTIFICATE

Planning & Zoning Commission, Chairman _____ Date _____

APPROVED:
 I hereby certify that the above and foregoing plat of an addition to the City of Rockwall, Texas, was approved by the City Council of the City of Rockwall on the ____ day of _____, 2026.

This approval shall be invalid unless the approved plat for such addition is recorded in the office of the County Clerk of Rockwall, County, Texas, within one hundred eighty (180) days from said date of final approval.

WITNESS OUR HANDS, this ____ day of _____, 2026.

Mayor, City of Rockwall _____ City Secretary _____ City Engineer _____

OWNER'S CERTIFICATE & DEDICATION

STATE OF TEXAS
 COUNTY OF ROCKWALL

WHEREAS ROCKWALL KING 15 LLC, BEING THE OWNER OF A 14.995-acre tract of land situated in the P. Bruce Harrison Survey, Abstract No. 97, Rockwall County, Texas, and being all of a called 15.00-acre tract of land described in deed to CD T Rockwall/2017, LLC, recorded in Instrument 2018000016747, Deed Records, Rockwall County, Texas (DRRCT), said 14.995-acre tract being more particularly described by metes and bounds as follows:

BEGINNING at a 1/2-inch iron rod found in the original Hays Road at the common west corner of said 15.00-acre tract and Saddle Star Estates South, Phase Two, an addition to the City of Rockwall by plat thereof recorded in Instrument 2023000003031, Plat Records, Rockwall County, Texas (PRRCT);

THENCE North 01 degrees 10 minutes 15 seconds West, along and within said Hays Road and along the west line of said 15.00-acre tract, a distance of 596.15 feet to a 1/2-inch iron rod found at the northwest corner thereof, common to the southwest corner and a called 11.981-acre tract of land described in deed to Violet Horton, recorded in Instrument 2024000008783, DRRCT;

THENCE North 89 degrees 26 minutes 26 seconds East, along the common line of last mentioned tracts, a distance of 1099.11 feet to a point for corner at the common east corner thereof, and also being in the west line of Park Ridge Estates, an addition to the County of Rockwall, according to the Plat thereof recorded in Cabinet A, Page 390, PRRCT, from which a 1/2-inch iron rod with a yellow cap stamped 5034 bears South 68 degrees 26 minutes 26 seconds West, a distance of 0.18 feet;

THENCE South 00 degrees 32 minutes 13 seconds East, along the common line of said 15.00-acre tract and said Park Ridge Estates, a distance of 596.04 feet to a 1/2-inch iron rod found at the southeast corner thereof, common to the northeast corner of said Saddle Star Estates South, Phase Two;

THENCE South 89 degrees 26 minutes 12 seconds West, along the common line of last-mentioned tracts, a distance of 1092.51 feet to the POINT OF BEGINNING AND CONTAINING 653,191 square feet or 14.995 acres of land.

NOW, THEREFORE, KNOW ALL MEN BY THESE PRESENTS:

ROCKWALL KING 15 LLC, the undersigned owner of the land shown on this plat, and designated herein as the SADDLE STAR ESTATES SOUTH, PHASE THREE, subdivision to the City of Rockwall, Texas, and whose name is subscribed hereto, hereby dedicates to the use of the public forever all streets, alleys, parks, water courses, drains, easements and public places thereon shown on the purpose and consideration therein expressed. ROCKWALL KING 15 LLC further certifies that all other parties who have a mortgage or lien interest in the SADDLE STAR ESTATES SOUTH, PHASE THREE subdivision have been notified and signed this plat. ROCKWALL KING 15 LLC understands and does hereby reserve the easement strips shown on this plat for the purposes stated and for the mutual use and accommodation of all utilities desiring to use or using same. ROCKWALL KING 15 LLC also understands the following:

- No buildings shall be constructed or placed upon, over, or across the utility easements as described herein.
- Any public utility shall have the right to remove and keep removed all or part of any buildings, fences, trees, shrubs, or other growths or improvements which in any way endanger or interfere with construction, maintenance or efficiency of their respective system on any of these easement strips; and any public utility shall at all times have the right of ingress or egress to, from and upon the said easement strips for purpose of construction, reconstruction, inspecting, patrolling, maintaining, and either adding to or removing all or part of their respective system without the necessity of, at any time, procuring the permission of anyone.
- The City of Rockwall will not be responsible for any claims of any nature resulting from or occasioned by the establishment of grade of streets in the subdivision.
- The developer and subdivision engineer shall bear total responsibility for storm drain improvements.
- Property owner/H.O.A. shall be responsible for all maintenance, repair and replacement of all drainage and detention systems in easements.
- The developer shall be responsible for the necessary facilities to provide drainage patterns and drainage controls such that properties within the drainage area are not adversely affected by storm drainage from the development.
- No house dwelling unit, or other structure shall be constructed on any lot in this addition by the owner or any other person until the developer and/or owner has complied with all requirements of the Subdivision Regulations of the City of Rockwall regarding improvements with respect to the entire block on the street or streets on which property abuts, including the actual installation of streets with the required base and paving, curb and gutter, water and sewer, drainage structures, storm structures, storm sewers, and alleys, all according to the specifications of the City of Rockwall; or

Until an escrow deposit, sufficient to pay for the cost of such improvements, as determined by the city's engineer and/or city administrator, computed on a private commercial rate basis, has been made with the city secretary, accompanied by an agreement signed by the developer and/or owner, authorizing the city to make such improvements at prevailing private commercial rates, or have the same made by a contractor and pay for the same out of the escrow deposit, should the developer and/or owner fail or refuse to install the required improvements within the time stated in such written agreement, but in no case shall the City be obligated to make such improvements itself. Such deposit may be used by the owner and/or developer as progress payments as the work progresses in making such improvements by making certified requisitions to the city secretary, supported by evidence of work done; or

Until the developer and/or owner files a corporate surety bond with the city secretary in a sum equal to the cost of such improvements for the designated area, guaranteeing the installation thereof within the time stated in the bond, which time shall be fixed by the city council of the City of Rockwall.

ROCKWALL KING 15 LLC further acknowledges that the dedications and/or exaction's made herein are proportional to the impact of the Subdivision upon the public services required in order that the development will comport with the present and future growth needs of the City; ROCKWALL KING 15 LLC, it's successors and assigns hereby waive any claim, damage, or cause of action that ROCKWALL KING 15 LLC may have as a result of the dedication of exactions made herein.

FOR: ROCKWALL KING 15 LLC

By: _____
 NAME:
 TITLE:

STATE OF TEXAS
 COUNTY OF _____

Before me, the undersigned authority, on this day personally appeared _____, known to me to be the person whose name is subscribed to the foregoing instrument, and acknowledged to me that he executed the same for the purpose and consideration therein stated.

Given upon my hand and seal of office this ____ day of _____, 2026.

Notary Public in and for the State of Texas
 My Commission Expires:

PRELIMINARY PLAT
**SADDLE STAR ESTATES SOUTH
 PHASE THREE**

ZONING DISTRICT: PD-79
 OPEN SPACE = 5.537 AC.
 26 DWELLING UNITS
 1.734 UNITS PER ACRE



26 SINGLE FAMILY LOTS
 3 COMMON AREA LOTS
 14.995 ACRES
 SITUATED IN THE

OWNER
ROCKWALL KING 15 LLC
 614 SUMMER OAKS DR.
 ROCKWALL, TX 75087

**P. BRUCE HARRISON SURVEY, A-97
 CITY OF ROCKWALL, ROCKWALL COUNTY, TEXAS**

LAND SURVEYOR
R.C. MYERS SURVEYING, LLC
 488 ARROYO COURT
 SUNNYVALE, TX 75182
 (214) 532-0636
 FAX (972) 412-4875
 EMAIL: rcmsurveying@gmail.com
 FIRM NO. 10192300 JOB NO. 355

PETITT - ECD
 CIVIL ENGINEERING/SURVEYING/CONSTRUCTION ADMINISTRATION
 TBPELS FIRM REGISTRATION
 ENGINEERING FIRM #001145 SURVEYING FIRM #10194792
 1600 N COLLINS BLVD. 201 WINDCO CIR.
 STE. 3300 SUITE 100
 RICHARDSON, TX 75080 WYLIE, TX 75098
 (972) 941-8400

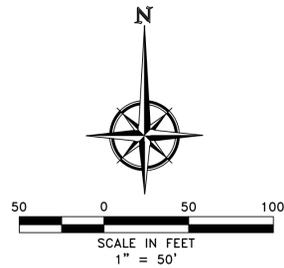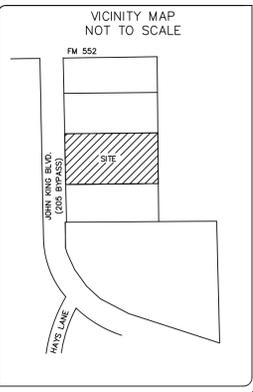

LEGEND	
CIRS	1/2" IRON ROD SET WITH YELLOW CAP STAMPED "RPLS 3963"
CIRF	CAPPED IRON ROD FOUND
IRF	IRON ROD FOUND
(CM)	CONTROL MONUMENT
A.E.	ACCESS EASEMENT
U.E.	UTILITY EASEMENT
W.L.E.	WATER LINE EASEMENT
	FIRE HYDRANT
	GUY WIRE
	POWER POLE
	SIGN
	COLUMN
PRRCT	PLAT RECORDS, ROCKWALL COUNTY, TEXAS
DRRCT	DEED RECORDS, ROCKWALL COUNTY, TEXAS
-E-	OVERHEAD ELECTRIC LINE
-X-	WIRE OR BARBED WIRE FENCE
-□-	CHAIN LINK FENCE
-○-	METAL PIPE FENCE
⊗	SANITARY SEWER MANHOLE
⊙	STORM SEWER MANHOLE
⊕	WATER VALVE

LEGAL DESCRIPTION

BEING 14.995 acres of land situated in the P.B. Harrison Survey, Abstract No. 97, Rockwall County, Texas, and being all of a called 14.995 acre tract of land described in a Special Warranty Deed to Rockwall King 15 LLC, recorded as Instrument Number 2025000015842 of the Official Public Records of Rockwall County Texas (OPRRCT), and being more particularly described as follows:


BEGINNING at a 5/8" iron rod with a yellow cap stamped, "RPLS 3963," set for corner in the original Hays Road at the southwest corner of said 14.995 acre tract common to the northwest corner of Saddle Star Estates South Phase Two, an addition of the City of Rockwall according to the Plat recorded as Instrument Number 2023000003031 (OPRRCT);

THENCE North 01°10'15" West, along and within Hays Road and with the west line of said 14.995 acre tract, a distance of 596.15 feet, to a 1/2" iron rod found for corner at the northwest corner thereof, common to the southwest corner of a called 11.981 acre tract of land described in a deed to Violet Horton, recorded as Instrument Number 2024000008783 (OPRRCT);

THENCE North 89°26'26" East, along the common line of last mentioned tracts, a distance of 1,099.11 feet, to a point for corner at the common east corner thereof, and also being in the west line of Park Ridge Estates, an addition to the City of Rockwall, according to the Plat thereof recorded in Cabinet A, Page 390 of the Plat Records of Rockwall County, Texas (PRRCT), from which a 1/2" iron rod found for reference bears South 68°26'26" West, a distance of 0.18 feet;

THENCE South 00°32'13" East, along the common line of said 14.995 acre tract and said Park Ridge Estates, a distance of 596.04 feet, to a 1/2" iron rod found for corner at the southeast corner of said 14.995 acre tract, common to the northeast corner of Lot 31, Block F of said Saddle Star Estates South Phase 2;

THENCE South 89°26'12" West, along the south line of said 14.995 acre tract and the north line of said Saddle Star Estates South Phase 2, a distance of 1,092.52 feet to PLACE OF BEGINNING and Containing 653,191 square feet, or 14.995 acres of land.

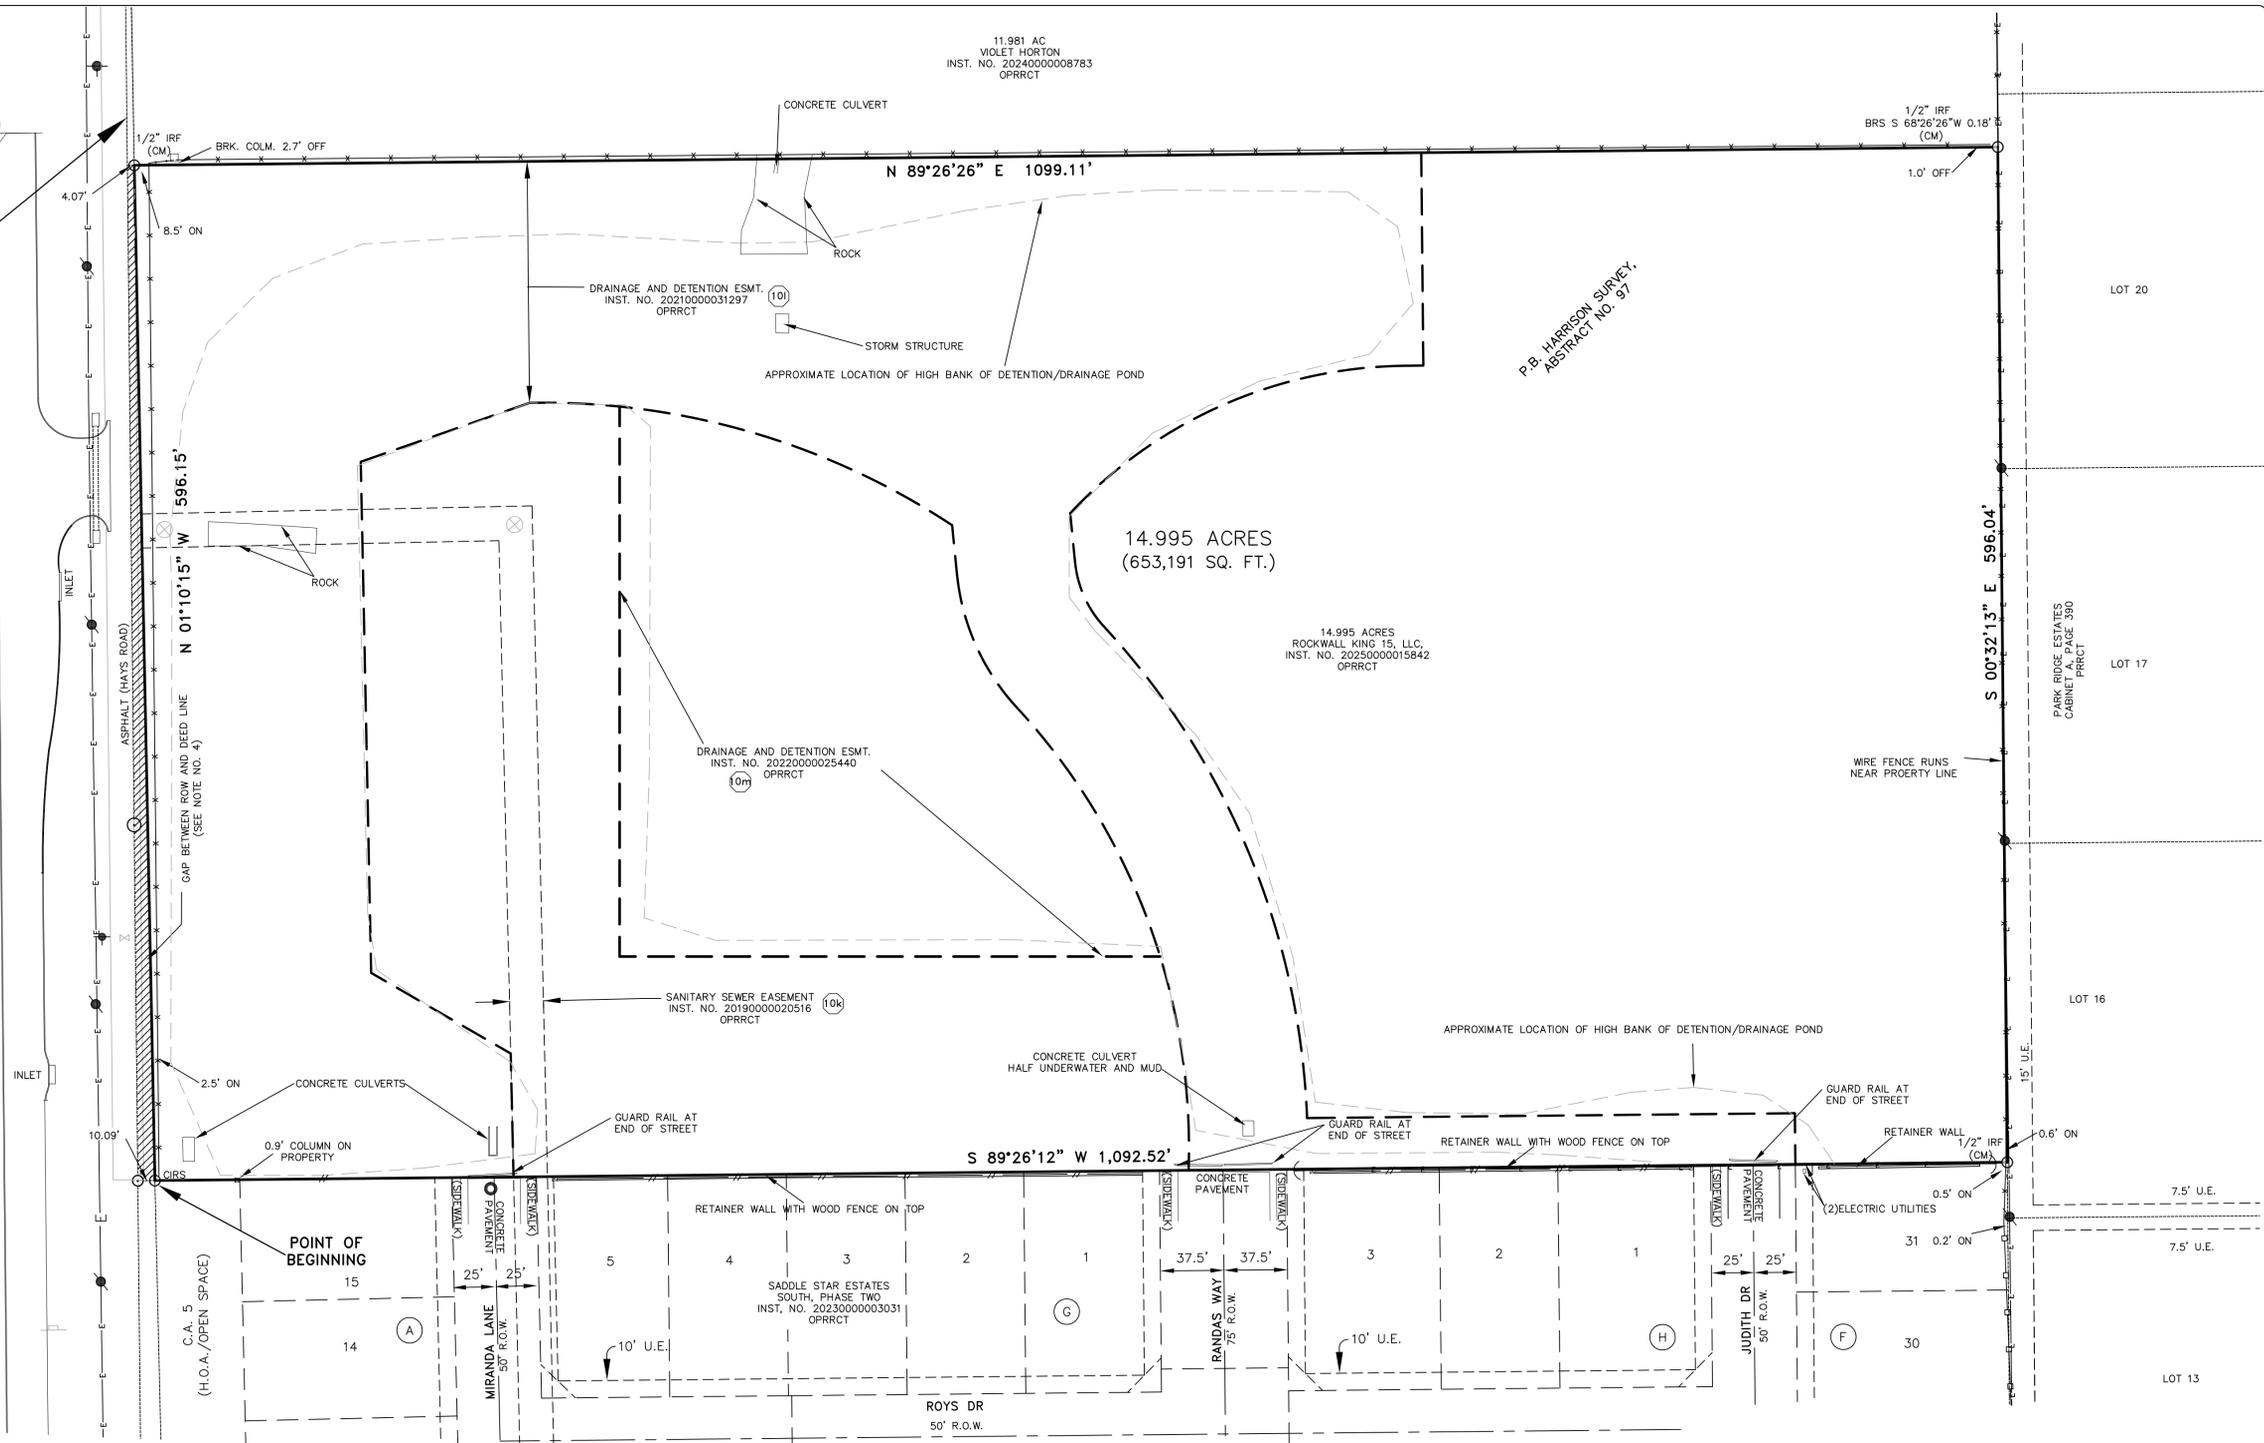

Old Republic National Title Insurance Company
 Title Commitment Schedule B:
 GF No. 7721000695INC
 Effective Date: 01-22-2026
 EXCEPTIONS FROM COVERAGE:

- (10h) Right of Way Easement as set forth in instrument recorded in Volume 43, Page 128, of the Deed Records of Rockwall County, Texas. **DOES NOT AFFECT.**
- (10i) Right of Way Easement as set forth in instrument recorded in Volume 82, Page 388, of the Deed Records of Rockwall County, Texas. **DOES NOT AFFECT.**
- (10j) Right of Way Easement as set forth in instrument recorded in Volume 82, Page 392, of the Deed Records of Rockwall County, Texas. **DOES NOT AFFECT.**
- (10k) Sanitary Sewer Easement as set forth in instrument filed for record under Rockwall County Clerk's File No. 20190000020516. **AS SHOWN.**
- (10l) Drainage and Detention Easement as set forth in instrument filed for record under Rockwall County Clerk's File No. 20210000031297. **AS SHOWN.**
- (10m) Drainage Easement as set forth in instrument filed for record under Rockwall County Clerk's File No. 20220000025440. **AS SHOWN.**
- (10n) Terms and provisions contained in Infrastructure Improvement Cost Reimbursement Agreement as set forth in instrument filed for record under Rockwall County Clerk's File No. 20200000022784. **SUBJECT TO.**

NOTES:

1. Bearings are based on Texas State Plane Coordinates, Projection: State Plane NAD83 Texas North Central Zone 4202, Lambert Conformal Conic, Feet (TX83-NCF).
2. This survey was prepared with the benefit of Title Commitment GF No. 7721000695INC, effective date of January 22, 2026, issued on February 2, 2026. No research of record easements has been performed on this tract since the effective date of the policy mentioned above.
3. According to my interpretations of the Rockwall County, Texas and Incorporated Areas, Flood Insurance Rate Map Number 48397C0030L, dated September 26, 2008, the subject property lies within flood Zone "X" and is not shown to be within a Special Flood Hazard Area. This statement does not imply that the property and/or structures thereon will be free from flooding or flood damage. On rare occasions, greater floods can and will occur and flood heights may be increased by man-made or natural causes. This statement shall not create liability on the part of the surveyor.
4. Apparent gap exists between the west line of this property and the east line of the John King ROW as defined by parcel # 17 in a deed to the City of Rockwall recorded as instrument no. 2007-00384711 and per City of Rockwall plan and profile sheets 5-7. This gap appears to lie within the original Hayes Road prescriptive ROW as used.

TO: TEXAS BANK AND TRUST COMPANY

I, Robert C. Myers, Registered Professional Land Surveyor, do hereby certify that this plat represents the results of a survey made on the ground under my supervision during month of February, 2026 and substantially complies with the current Texas Society of Professional Surveyors Standards and Specifications for a Category 1A Condition II Survey. FIELD WORK COMPLETED ON 02/09/26

[Signature]
 ROBERT C. MYERS R.P.L.S. NO. 3963



R.C. MYERS SURVEYING, LLC
 "Registered Professional Land Surveyors"
 488 ARROYO COURT (214) 532-0636 Voice
 SUNNYVALE, TEXAS 75182 (972) 412-4875 Fax
 Robert "Calvin" Myers, RPLS 3963
 rmsurveying@gmail.com Firm No. 10192300

Client: Rockwall King 15, LLC
 Job No.: 355 Drawn by: RCM Date: 02/10/26 Revised: 2/12/2026

LAND TITLE SURVEY
 OF
14.995 ACRES
 SITUATED IN THE
P.B. HARRISON SURVEY, A-97
CITY OF ROCKWALL,
ROCKWALL COUNTY, TEXAS