



DEVELOPMENT APPLICATION

City of Rockwall
Planning and Zoning Department
385 S. Goliad Street
Rockwall, Texas 75087

STAFF USE ONLY

PLANNING & ZONING CASE NO. _____

NOTE: THE APPLICATION IS NOT CONSIDERED ACCEPTED BY THE CITY UNTIL THE PLANNING DIRECTOR AND CITY ENGINEER HAVE SIGNED BELOW.

DIRECTOR OF PLANNING: _____

CITY ENGINEER: _____

PLEASE CHECK THE APPROPRIATE BOX BELOW TO INDICATE THE TYPE OF DEVELOPMENT REQUEST [SELECT ONLY ONE BOX]:

PLATTING APPLICATION FEES:

- ☐ MASTER PLAT (\$500.00 + \$20.00 ACRE) ¹
☐ PRELIMINARY PLAT (\$500.00 + \$20.00 ACRE) ¹
☐ FINAL PLAT (\$500.00 + \$20.00 ACRE) ¹
☒ REPLAT (\$500.00 + \$20.00 ACRE) ^{1&3}
☐ AMENDING OR MINOR PLAT (\$500.00)
☐ PLAT REINSTATEMENT REQUEST (\$200.00)

SITE PLAN APPLICATION FEES:

- ☐ SITE PLAN (\$1,000.00 + \$20.00 ACRE) ^{1&2}
☐ AMENDED SITE PLAN/ELEVATIONS/LANDSCAPING PLAN (\$500.00) ²

OTHER APPLICATION FEES:

- ☐ TREE REMOVAL (\$200.00)
☐ VARIANCE REQUEST/SPECIAL EXCEPTIONS [RESIDENTIAL] (\$200.00) ²
☐ VARIANCE REQUEST/SPECIAL EXCEPTIONS [COMMERCIAL] (\$1,000.00) ²

ZONING APPLICATION FEES:

- ☐ ZONING CHANGE (\$1,000.00 + \$20.00 ACRE) ^{1&3}
☐ SPECIFIC USE PERMIT [RESIDENTIAL] (\$200.00 + \$20.00 ACRE) ^{1,2&3}
☐ SPECIFIC USE PERMIT [COMMERCIAL] (\$1,000.00 + \$20.00 ACRE) ^{1,2&3}
☐ PLANNED DEVELOPMENT DISTRICT (\$1,500.00 + \$20.00 ACRE) ^{1&3}
☐ PD DEVELOPMENT PLANS (\$1,500.00 + \$20.00 ACRE) ^{1&3}

NOTES:

¹: IN DETERMINING THE FEE, PLEASE USE THE EXACT ACREAGE WHEN MULTIPLYING BY THE PER ACRE AMOUNT. FOR REQUESTS ON LESS THAN ONE ACRE, ROUND UP TO ONE (1) ACRE.

²: A **\$2,500.00** FEE WILL BE ADDED TO THE APPLICATION FEE FOR ANY REQUEST THAT INVOLVES CONSTRUCTION WITHOUT OR NOT IN COMPLIANCE TO AN APPROVED BUILDING PERMIT.

³: AN ADDITIONAL FEE OF **\$150.00** WILL BE REQUIRED FOR THE COST OF NOTIFICATIONS.

PROPERTY INFORMATION [PLEASE PRINT]

ADDRESS 1362 FM Road 552

SUBDIVISION Skyview Country Estates No. 3

LOT 28R BLOCK

GENERAL LOCATION Northeast corner of FM Road 552 and Breezy Hill Lane

ZONING, SITE PLAN AND PLATTING INFORMATION [PLEASE PRINT]

CURRENT ZONING General Retail

CURRENT USE Worship Center

PROPOSED ZONING General Retail

PROPOSED USE Worship Center

ACREAGE 6.156

LOTS [CURRENT] 1

LOTS [PROPOSED] 1

☒ **SITE PLANS AND PLATS:** BY CHECKING THIS BOX YOU ACKNOWLEDGE THAT DUE TO THE PASSAGE OF HB3167 THE CITY NO LONGER HAS FLEXIBILITY WITH REGARD TO ITS APPROVAL PROCESS, AND FAILURE TO ADDRESS ANY OF STAFF'S COMMENTS BY THE DATE PROVIDED ON THE DEVELOPMENT CALENDAR WILL RESULT IN THE DENIAL OF YOUR CASE.

OWNER/APPLICANT/AGENT INFORMATION [PLEASE PRINT/CHECK THE PRIMARY CONTACT/ORIGINAL SIGNATURES ARE REQUIRED]

☐ OWNER Ridgeview Church

☐ APPLICANT Sutherland King Consulting, LLC

CONTACT PERSON Felix Tan

CONTACT PERSON Grayson Hughes

ADDRESS

ADDRESS

CITY, STATE & ZIP

CITY, STATE & ZIP

PHONE

PHONE

E-MAIL

E-MAIL

NOTARY VERIFICATION [REQUIRED]

BEFORE ME, THE UNDERSIGNED AUTHORITY, ON THIS DAY PERSONALLY APPEARED Felix Tan [OWNER] THE UNDERSIGNED, WHO STATED THE INFORMATION ON THIS APPLICATION TO BE TRUE AND CERTIFIED THE FOLLOWING:


"I HEREBY CERTIFY THAT I AM THE OWNER FOR THE PURPOSE OF THIS APPLICATION; ALL INFORMATION SUBMITTED HEREIN IS TRUE AND CORRECT; AND THE APPLICATION FEE OF \$ 623.12 TO COVER THE COST OF THIS APPLICATION, HAS BEEN PAID TO THE CITY OF ROCKWALL ON THIS THE 15th DAY OF June, 2026. BY SIGNING THIS APPLICATION, I AGREE THAT THE CITY OF ROCKWALL (I.E. "CITY") IS AUTHORIZED AND PERMITTED TO PROVIDE INFORMATION CONTAINED WITHIN THIS APPLICATION TO THE PUBLIC. THE CITY IS ALSO AUTHORIZED AND PERMITTED TO REPRODUCE ANY COPYRIGHTED INFORMATION SUBMITTED IN CONJUNCTION WITH THIS APPLICATION, IF SUCH REPRODUCTION IS ASSOCIATED OR IN RESPONSE TO A REQUEST FOR PUBLIC INFORMATION."


GIVEN UNDER MY HAND AND SEAL OF OFFICE ON THIS THE 15 DAY OF June, 2026

OWNER'S SIGNATURE

[Signature]

NOTARY PUBLIC IN AND FOR THE STATE OF TEXAS Barbara Osborne

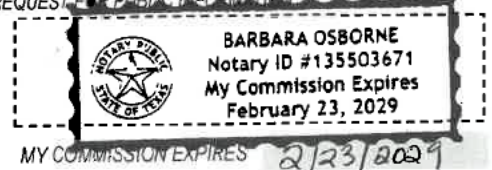

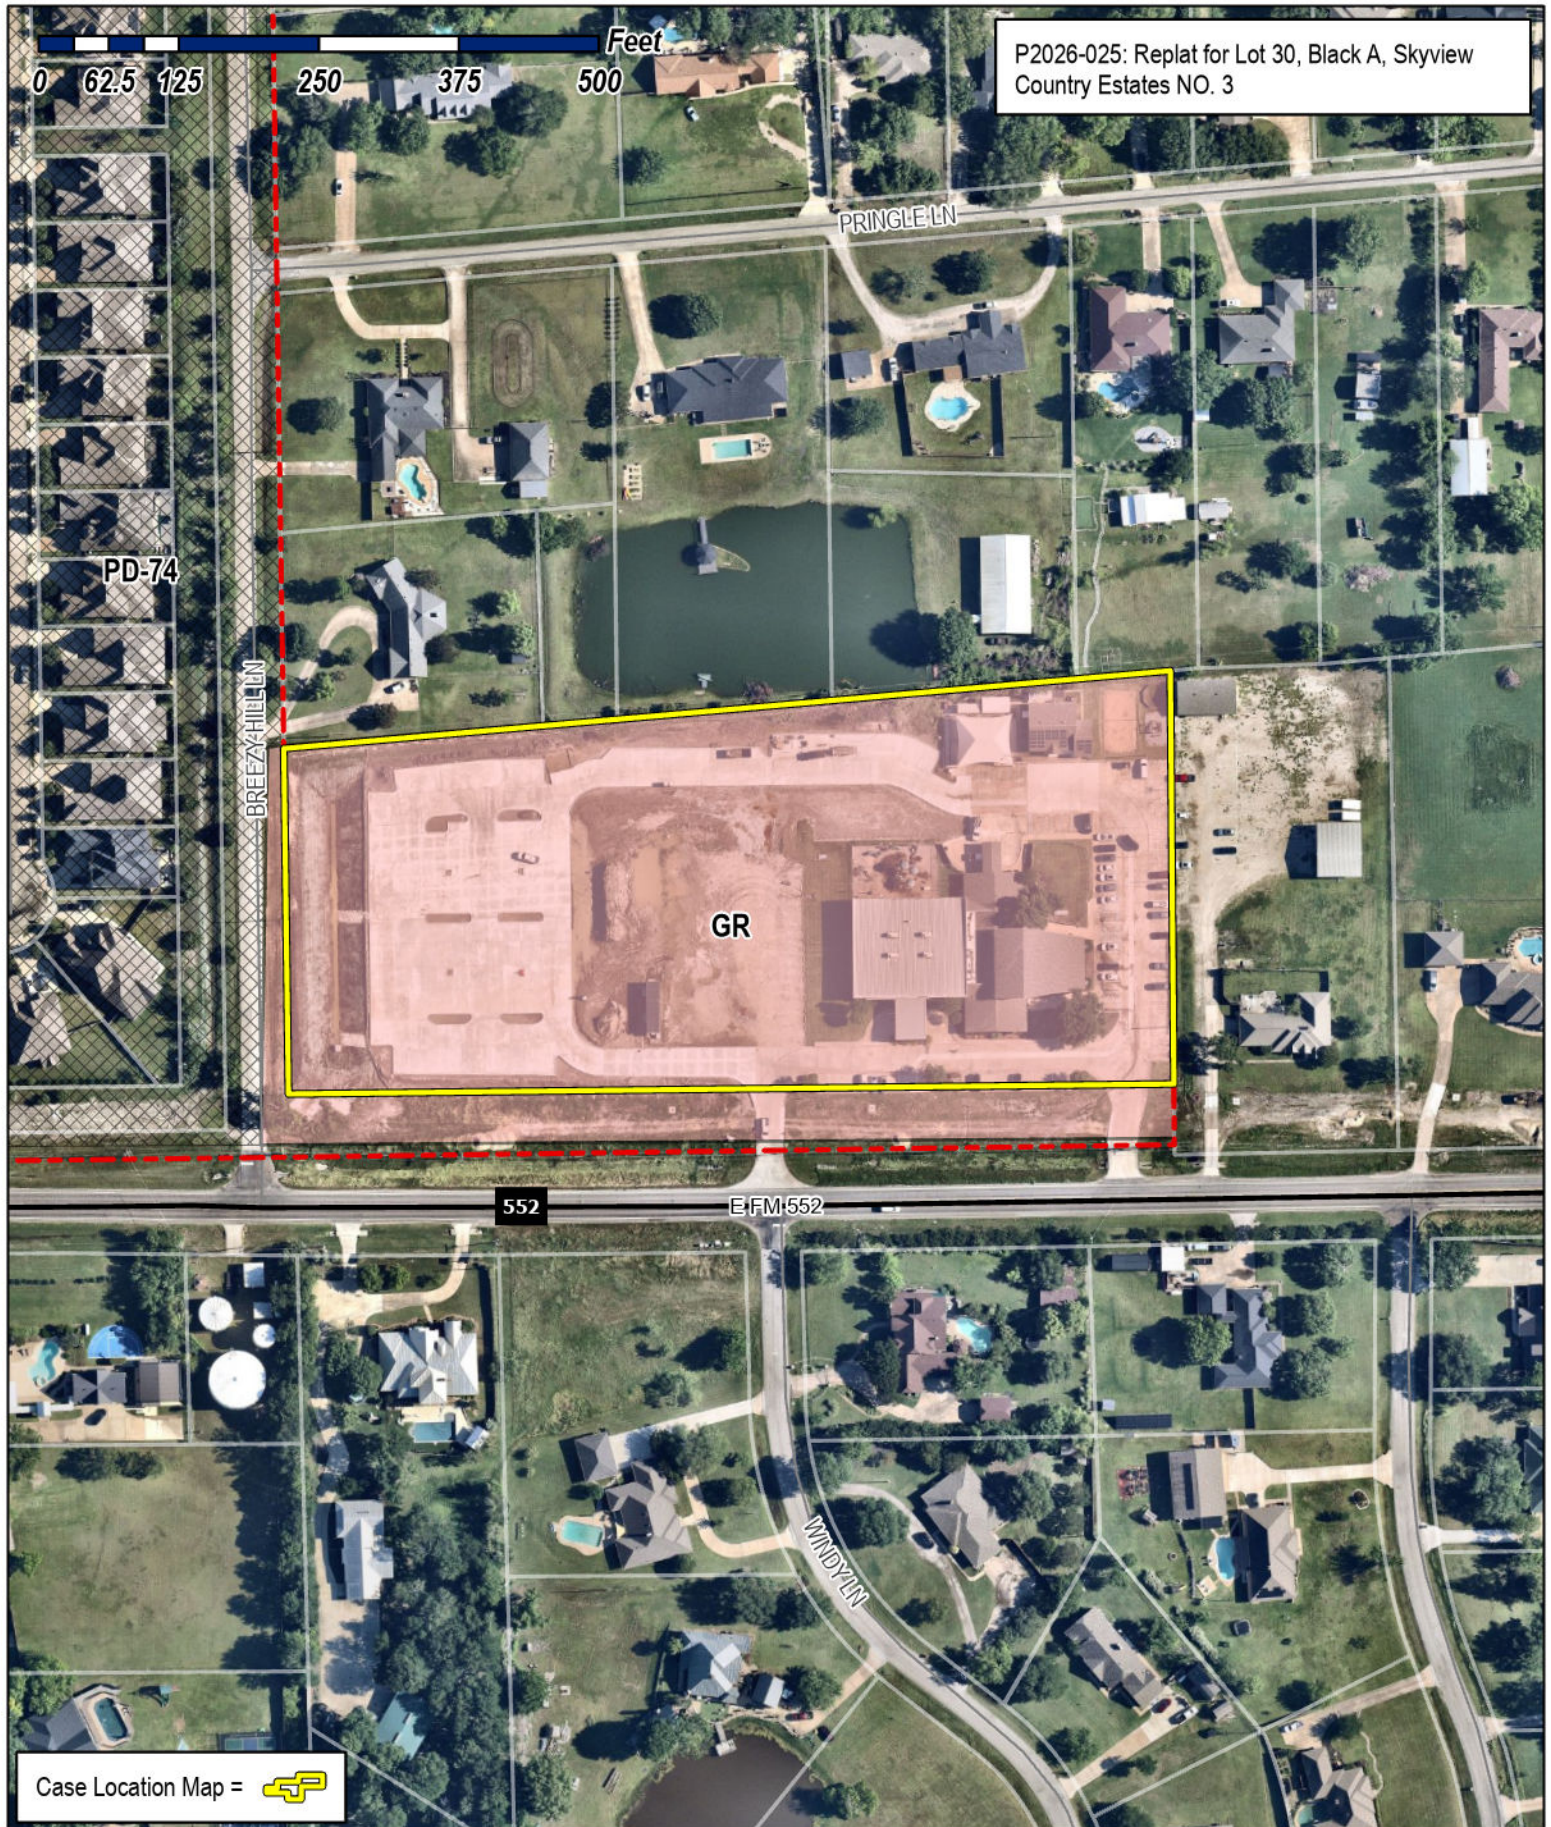

City of Rockwall

Planning & Zoning Department
385 S. Goliad Street
Rockwall, Texas 75087
(P): (972) 771-7745
(W): www.rockwall.com

The City of Rockwall GIS maps are continually under development and therefore subject to change without notice. While we endeavor to provide timely and accurate information, we make no guarantees. The City of Rockwall makes no warranty, express or implied, including warranties of merchantability and fitness for a particular purpose. Use of the information is the sole responsibility of the user.



FIRELANE CURVE TABLE					
CURVE	RADIUS	DELTA	LENGTH	BEARING	CHORD
FC1	30.00'	68°47'29"	36.02'	N 56°16'09" W	33.89'
FC2	54.00'	91°15'57"	86.02'	N 45°01'55" W	77.21'
FC3	54.00'	90°00'00"	84.82'	N 44°23'15" E	76.37'
FC4	54.00'	28°05'26"	26.47'	S 76°34'02" E	26.21'
FC5	30.00'	28°18'31"	14.82'	S 76°40'34" E	14.67'
FC6	54.00'	90°38'58"	85.44'	S 45°30'21" E	76.80'
FC7	55.00'	6°22'59"	6.13'	S 03°00'38" W	6.12'
FC8	30.00'	90°03'09"	47.15'	N 45°38'19" W	42.45'
FC9	30.00'	90°00'00"	47.12'	N 44°23'15" E	42.43'
FC10	30.00'	28°05'26"	14.71'	S 76°34'02" E	14.56'
FC11	54.00'	28°18'31"	26.68'	S 76°40'34" E	26.41'
FC12	30.00'	90°38'58"	47.46'	S 45°30'21" E	42.67'
FC13	30.00'	89°18'58"	46.77'	S 44°28'37" W	42.17'
FC14	1.00'	0°03'05"	0.00'	S 89°21'39" W	0.00'

FIRELANE ESMT LINE TABLE		
LINE	BEARING	DISTANCE
FL1	S 89°20'06" W	104.67'
FL2	N 00°36'45" W	173.10'
FL3	N 89°23'15" E	252.23'
FL4	S 62°31'19" E	39.24'
FL5	N 89°10'10" E	104.73'
FL6	S 00°10'52" E	191.91'
FL7	S 06°12'07" W	20.79'
FL8	S 89°20'06" W	134.83'
FL9	N 00°36'45" W	174.24'
FL10	N 89°23'15" E	252.23'
FL11	S 62°31'19" E	39.24'
FL12	N 89°10'10" E	104.73'
FL13	S 00°10'52" E	145.68'
FL14	S 89°08'06" W	106.90'
FL15	S 89°23'11" W	188.73'


DRAINAGE ESMT LINE TABLE		
LINE	BEARING	DISTANCE
DE1	N 47°23'06" E	60.34'
DE2	N 34°04'00" E	249.88'
DE3	N 44°23'15" E	93.91'
DE4	N 83°23'11" E	263.74'
DE5	S 06°36'49" W	20.00'
DE6	S 83°23'11" W	256.65'
DE7	S 44°23'15" W	85.03'
DE8	S 34°04'00" W	250.41'
DE9	S 47°23'06" W	40.43'

DETENTION ESMT LINE TABLE		
LINE	BEARING	DISTANCE
DL1	S 00°46'27" E	266.27'
DL2	S 83°29'51" W	55.28'
DL3	N 00°46'27" W	267.71'
DL4	N 84°59'03" E	55.15'

UTILITY EASEMENT LINE TABLE		
LINE	BEARING	DISTANCE
EL1	N 83°16'35" E	94.98'
EL2	N 89°15'12" E	216.72'
EL3	S 53°25'23" E	49.48'
EL4	S 89°15'12" W	32.99'
EL5	N 53°25'23" W	16.49'
EL6	S 89°15'12" W	208.92'
EL7	S 83°16'34" W	96.03'
EL8	N 00°44'35" W	20.11'


LOT INFO TABLE

LOT 28R:
COMMERCIAL
6.156 ACRES

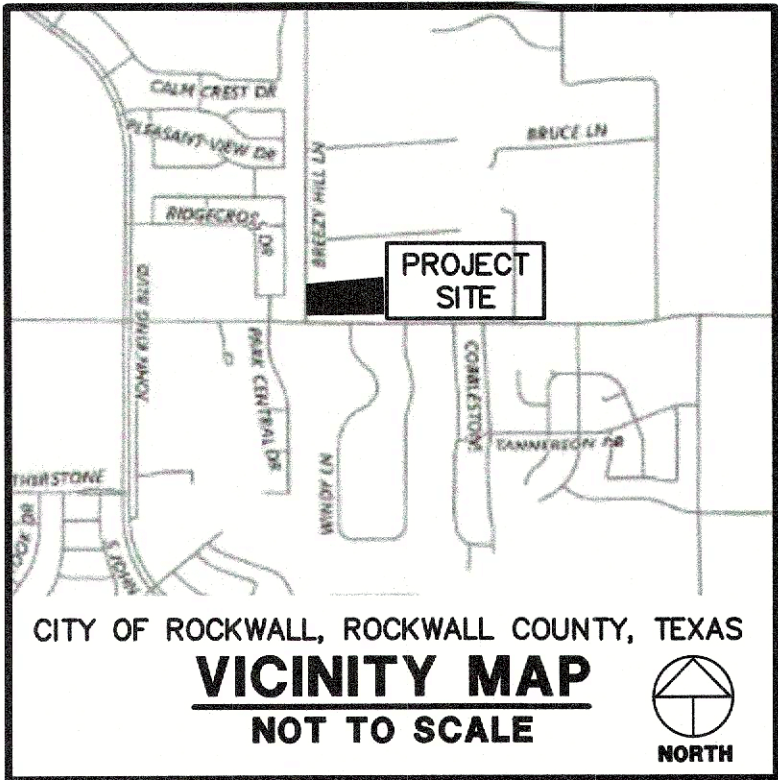


SURVEYOR'S NOTES:

- BEARINGS AND DISTANCES ARE BASED ON TEXAS STATE PLANE COORDINATE SYSTEM, TEXAS NORTH CENTRAL ZONE 4202 NORTH AMERICAN DATUM OF 1983 (NAD 83) (U.S. FOOT) WITH A COMBINED SCALE FACTOR OF 1.000146135.
- THIS PROPERTY LIES WITHIN ZONE "X" UNSHADED OF THE FLOOD INSURANCE RATE MAP FOR ROCKWALL COUNTY, TEXAS AND INCORPORATED AREAS. MAP NO. 48397C0030L, DATED SEPTEMBER 26, 2008, VIA SCALED MAP LOCATION AND GRAPHIC PLOTTING.
- NOTICE: SELLING A PORTION OF THIS ADDITION BY METES AND BOUNDS IS A VIOLATION OF CITY SUBDIVISION ORDINANCE AND STATE PLATTING STATUTES AND IS SUBJECT TO FINES AND WITHHOLDING OF UTILITIES AND BUILDING CERTIFICATES.
- THE PURPOSE OF THIS PLAT IS TO ADD A 20'x20' DRAINAGE EASEMENT.
- IT SHALL BE THE POLICY OF THE CITY OF ROCKWALL TO WITHHOLD ISSUING BUILDING PERMITS UNTIL ALL STREETS, WATER, SEWER AND STORM DRAINAGE SYSTEMS HAVE BEEN ACCEPTED BY THE CITY. THE APPROVAL OF A PLAT BY THE CITY DOES NOT CONSTITUTE ANY REPRESENTATION, ASSURANCE OR GUARANTEE THAT ANY BUILDING WITHIN SUCH PLAT SHALL BE APPROVED, AUTHORIZED OR PERMIT THEREFORE ISSUED, NOR SHALL SUCH APPROVAL CONSTITUTE ANY REPRESENTATION, ASSURANCE OR GUARANTEE BY THE CITY OF ADEQUACY AND AVAILABILITY FOR WATER FOR PERSONAL USE AND FIRE PROTECTION WITHIN SUCH PLAT, AS REQUIRED UNDER ORDINANCE 83-54.
- SUBDIVIDER'S STATEMENT. SELLING A PORTION OF THIS ADDITION BY METES AND BOUNDS IS UNLAWFUL AND A VIOLATION OF THE SUBDIVISION ORDINANCE OF THE CITY OF ROCKWALL AND CHAPTER 212, MUNICIPAL REGULATION OF SUBDIVISIONS AND PROPERTY DEVELOPMENT, OF THE TEXAS LOCAL GOVERNMENT CODE, AND SHALL BE SUBJECT TO THE CITY OF ROCKWALL WITHHOLDING UTILITIES AND BUILDING PERMITS.
- PUBLIC IMPROVEMENT STATEMENT. IT SHALL BE THE POLICY OF THE CITY OF ROCKWALL TO WITHHOLD ISSUING BUILDINGS PERMITS UNTIL ALL STREETS, WATER, SEWER AND STORM DRAINAGE SYSTEMS HAVE BEEN ACCEPTED BY THE CITY. THE APPROVAL OF A SUBDIVISION PLAT BY THE CITY OF ROCKWALL DOES NOT CONSTITUTE ANY REPRESENTATION, ASSURANCE OR GUARANTEE THAT ANY BUILDING WITHIN SUCH SUBDIVISION PLAT SHALL BE APPROVED, AUTHORIZED, OR PERMIT ISSUED, NOR SHALL SUCH APPROVAL CONSTITUTE ANY REPRESENTATION, ASSURANCE OR GUARANTEE BY THE CITY OF ROCKWALL OF THE ADEQUACY AND AVAILABILITY FOR WATER AND SANITARY SEWER FOR PERSONAL USE AND FIRE PROTECTION WITHIN SUCH SUBDIVISION PLAT, AS REQUIRED UNDER THE SUBDIVISION ORDINANCE OF THE CITY OF ROCKWALL.
- DRAINAGE AND DETENTION EASEMENTS. THE PROPERTY OWNER SHALL BE RESPONSIBLE FOR MAINTAINING, REPAIRING, AND REPLACING AND SHALL BEAR SOLE LIABILITY OF ALL SYSTEMS WITHIN THE DRAINAGE AND DETENTION EASEMENTS.
- FIRE LANES. ALL FIRE LANES WILL BE CONSTRUCTED, MAINTAINED, REPAIRED AND REPLACED BY THE PROPERTY OWNER. FIRE LANES SHALL BE CONSTRUCTED IN ACCORDANCE WITH THE APPROVED CIVIL ENGINEERING PLANS FOR BOTH ON-SITE AND OFF-SITE FIRE LANE IMPROVEMENTS.
- STREET APPURTENANCES. ALL DECORATIVE SIGNAGE, POSTS, OR LIGHTS INSTALLED IN PUBLIC RIGHT-OF-WAY SHALL BE INSTALLED, MAINTAINED, REPAIRED, AND REPLACED BY THE HOMEOWNER'S ASSOCIATION (HOA).

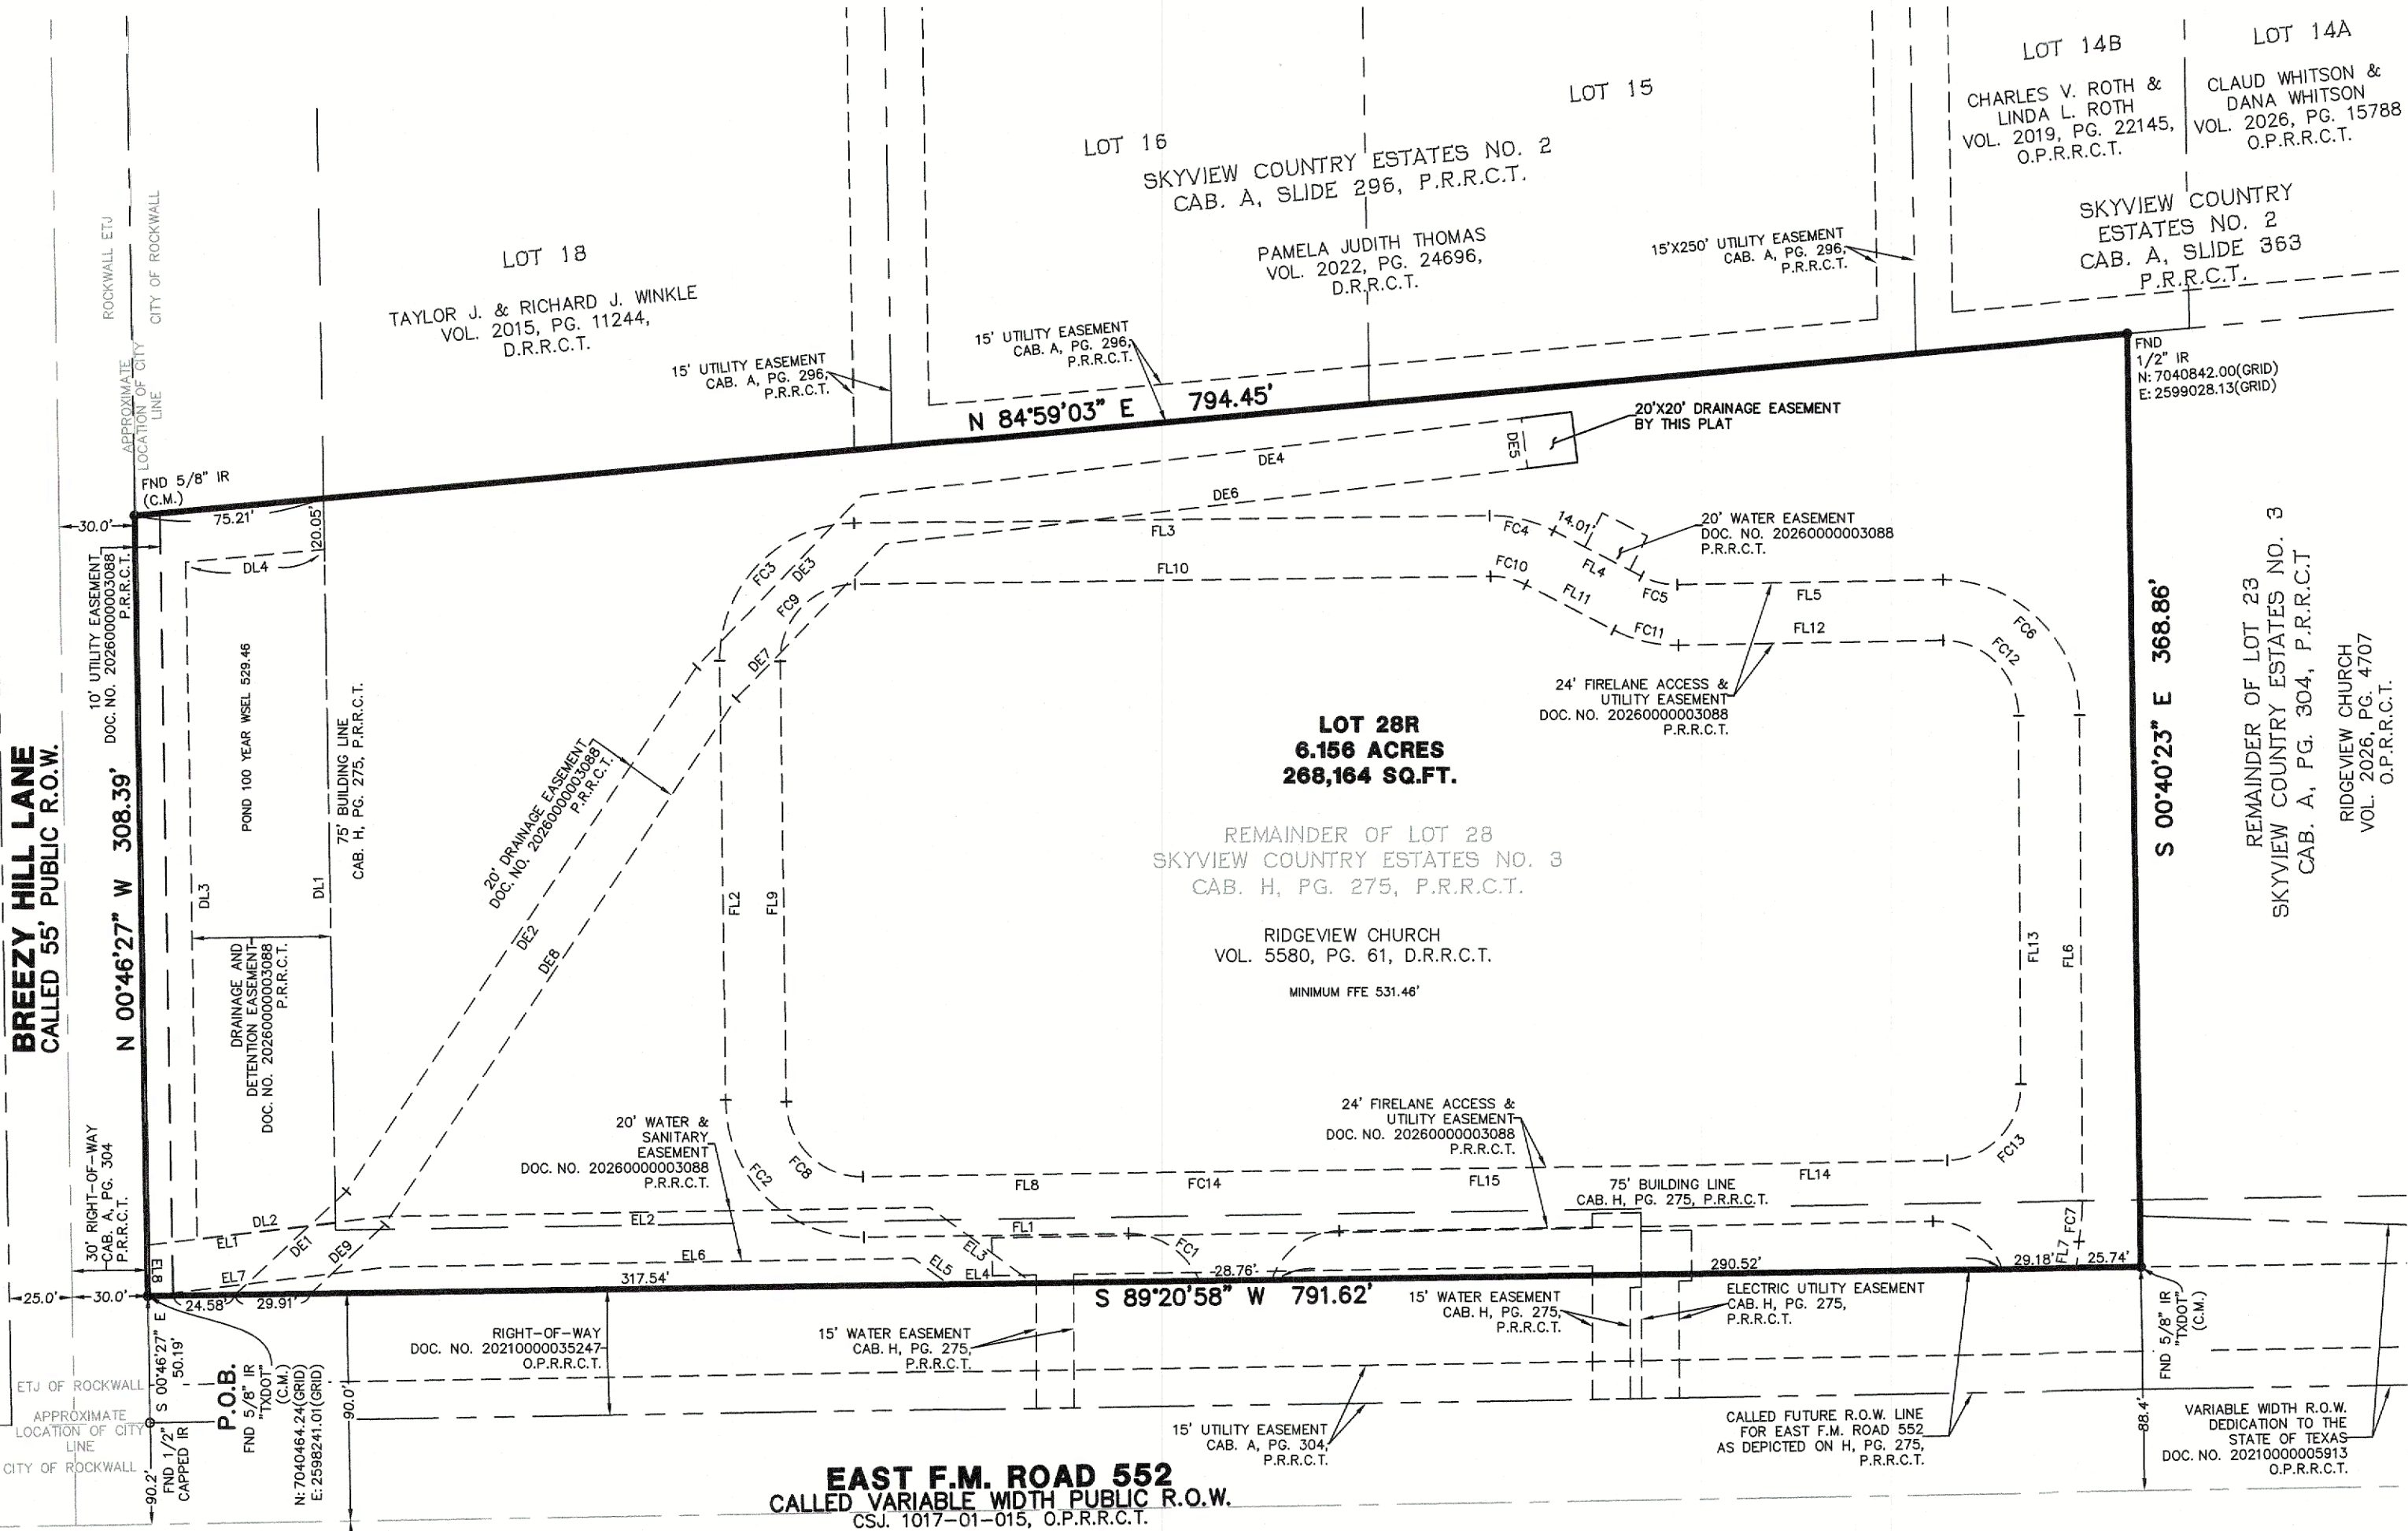


LEGEND OF ABBREVIATIONS

- D.R.R.C.T. DEED RECORDS, ROCKWALL COUNTY, TEXAS
- O.P.R.R.C.T. OFFICIAL PUBLIC RECORDS, ROCKWALL COUNTY, TEXAS
- P.R.R.C.T. PLAT RECORDS, ROCKWALL COUNTY, TEXAS
- ROW RIGHT OF WAY
- C.M. CONTROLLING MONUMENT
- FND FOUND
- SQ.FT. SQUARE FEET

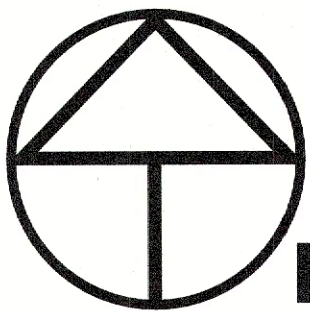


NORTH

GRAPHIC SCALE: 1" = 60'

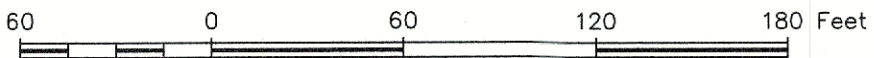

ENGINEER
SUTHERLAND KING
GRAYSON K. HUGHES, PE
6430 MEADOWCREEK DRIVE,
DALLAS, TX 75254
PHONE: 214.208.0519

OWNER/DEVELOPER
RIDGEVIEW CHURCH
1362 E. FM 522
ROCKWALL, ROCKWALL
COUNTY, TEXAS 75087

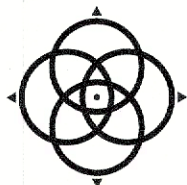

WINDROSE
LAND SURVEYING | PLATTING

1760 S. STEMMONS FRWY. STE 180 | LEWISVILLE, TX 75067 | 214.217.2544
FIRM REGISTRATION NO. 10108800 | WINDROSESERVICES.COM

DRAWN BY: JC DATE: 01-26-2026 CHECKED BY: TD JOB NO.: D61056
POC: KATI WATSON PHONE: 972-370-5871 EMAIL: KATI.WATSON@WINDROSESERVICES.COM

FINAL PLAT LOT 28R, SKYVIEW COUNTRY ESTATES NO. 3

BEING A REPLAT OF LOT 28,
SKYVIEW COUNTRY ESTATES, NO. 3
BEING ONE (1) LOT

6.156-ACRES OR 268,164 SQUARE FEET
SITUATED IN THE JOHN SIMMONS SURVEY,
ABSTRACT NO. 190
CITY OF ROCKWALL, ROCKWALL COUNTY, TEXAS

STATE OF TEXAS §
COUNTY OF ROCKWALL §

WHEREAS RIDGEVIEW CHURCH IS THE OWNER OF A 6.156 ACRE OR 268,164 SQUARE FEET TRACT OF LAND SITUATED IN THE JOHN SIMMONS SURVEY, ABSTRACT NUMBER (NO.) 190, CITY OF ROCKWALL, ROCKWALL COUNTY, TEXAS, BEING THE REMAINDER OF LOT 28, SKYVIEW COUNTRY ESTATES NO. 3, AN ADDITION TO THE CITY OF ROCKWALL, ROCKWALL COUNTY, TEXAS ACCORDING TO THE PLAT RECORDED IN CABINET (CAB.) H, PAGE (PG.) 275, OF THE PLAT RECORDS ROCKWALL COUNTY, TEXAS, (P.R.R.C.T.), SAME BEING A PORTION OF THAT TRACT OF LAND DESCRIBED TO RIDGEVIEW CHURCH IN DEED RECORDED IN VOLUME (VOL.) 5580, PG. 61, DEED RECORDS ROCKWALL COUNTY, TEXAS (D.R.R.C.T.), AND BEING MORE PARTICULARLY DESCRIBED BY METES AND BOUNDS AS FOLLOWS:

BEGINNING AT A 5/8-INCH IRON ROD CAPPED "TXDOT" FOUND FOR THE NORTHWEST CORNER OF THAT RIGHT-OF-WAY DEDICATION TO THE STATE OF TEXAS IN DEED RECORDED IN DOCUMENT NO. 2021000035247 OF THE OFFICIAL PUBLIC RECORDS ROCKWALL COUNTY, TEXAS (O.P.R.R.C.T.), ON THE EAST RIGHT-OF-WAY (ROW) LINE OF BREEZY HILL LANE (55' RIGHT-OF-WAY), SAID POINT LYING ON THE WEST LINE OF SAID LOT 28, FROM WHICH A 1/2-INCH CAPPED IRON ROD FOUND FOR THE SOUTHWEST CORNER OF SAID RIGHT-OF-WAY DEDICATION BEARS SOUTH 00 DEG. 46 MIN. 27 SEC. WEST, A DISTANCE OF 50.19 FEET;

THENCE, NORTH 00 DEG. 46 MIN. 27 SEC. WEST, WITH THE WEST LINE OF SAID LOT 28 AND THE EAST ROW LINE OF SAID BREEZY HILL LANE, A DISTANCE OF 308.39 FEET TO A 5/8-INCH IRON ROD FOUND FOR THE NORTHWEST CORNER OF SAID LOT 28, AND THE SOUTHWEST CORNER OF LOT 18 OF SKYVIEW COUNTRY ESTATES NO. 2, AN ADDITION TO THE CITY OF ROCKWALL, ROCKWALL COUNTY, TEXAS ACCORDING TO THE PLAT RECORDED IN CAB. A, PG. 296, P.R.R.C.T.;

THENCE, NORTH 84 DEG. 59 MIN. 03 SEC. EAST, DEPARTING THE EAST ROW LINE OF SAID BREEZY HILL LANE, WITH THE NORTHWEST LINE OF SAID LOT 28 AND THE SOUTHEAST LINE OF SAID SKYVIEW COUNTRY ESTATES NO. 2, A DISTANCE OF 794.45 FEET TO A 1/2-INCH IRON ROD FOUND FOR THE NORTHEAST CORNER OF SAID LOT 28 AND THE NORTHWEST CORNER OF LOT 23, SKYVIEW COUNTRY ESTATES NO. 3, AN ADDITION TO THE CITY OF ROCKWALL, ROCKWALL COUNTY, TEXAS ACCORDING TO THE PLAT RECORDED IN CAB. A, PG. 304, P.R.R.C.T.;

THENCE, SOUTH 00 DEG. 40 MIN. 23 SEC. EAST, WITH THE EAST LINE OF SAID LOT 28 AND THE WEST LINE OF SAID LOT 23, A DISTANCE OF 368.86 FEET TO A 5/8-INCH IRON ROD CAPPED "TXDOT" FOUND FOR THE NORTHEAST CORNER OF SAID RIGHT-OF-WAY DEDICATION;

THENCE, SOUTH 89 DEG. 20 MIN. 58 SEC. WEST, TRAVERSING THROUGH SAID LOT 28 OF SKYVIEW COUNTRY ESTATES NO. 3 AND WITH THE NORTH LINE OF SAID RIGHT-OF-WAY DEDICATION, A DISTANCE OF 791.62 FEET TO THE **POINT OF BEGINNING** AND CONTAINING WITHIN THE METES AND BOUNDS HEREIN RECITED 6.156 ACRES OR 268,164 SQUARE FEET OF LAND MORE OR LESS.

NOW, THEREFORE, KNOW ALL MEN BY THESE PRESENTS

STATE OF TEXAS §
COUNTY OF ROCKWALL §

WE, THE UNDERSIGNED OWNER(S) OF THE LAND SHOWN ON THIS PLAT, AND DESIGNATED HEREIN AS **LOT 28R, SKYVIEW COUNTRY ESTATES NO. 3**, ROCKWALL COUNTY, TEXAS AN ADDITION TO THE CITY OF ROCKWALL, TEXAS, AND WHOSE NAME IS SUBSCRIBED HERETO, HEREBY DEDICATE TO THE USE OF THE PUBLIC FOREVER ALL STREETS, ALLEYS, PARKS, WATER COURSES, DRAINS, EASEMENTS AND PUBLIC PLACES THEREON SHOWN ON THE PURPOSE AND CONSIDERATION THEREIN EXPRESSED. WE FURTHER CERTIFY THAT ALL OTHER PARTIES WHO HAVE A MORTGAGE OR LIEN INTEREST IN THE **SKYVIEW COUNTRY ESTATES NO. 3** SUBDIVISION HAVE BEEN NOTIFIED AND SIGNED THIS PLAT. WE UNDERSTAND AND DO HEREBY RESERVE THE EASEMENT STRIPS SHOWN ON THIS PLAT FOR THE PURPOSES STATED AND FOR THE MUTUAL USE AND ACCOMMODATION OF ALL UTILITIES DESIRING TO USE OR USING SAME. WE ALSO UNDERSTAND THE FOLLOWING;

1. NO BUILDINGS SHALL BE CONSTRUCTED OR PLACED UPON, OVER, OR ACROSS THE UTILITY EASEMENTS AS DESCRIBED HEREIN.
2. ANY PUBLIC UTILITY SHALL HAVE THE RIGHT TO REMOVE AND KEEP REMOVED ALL OR PART OF ANY BUILDINGS, FENCES, TREES, SHRUBS, OR OTHER GROWTHS OR IMPROVEMENTS WHICH IN ANY WAY ENDANGER OR INTERFERE WITH CONSTRUCTION, MAINTENANCE OR EFFICIENCY OF THEIR RESPECTIVE SYSTEM ON ANY OF THESE EASEMENT STRIPS; AND ANY PUBLIC UTILITY SHALL AT ALL TIMES HAVE THE RIGHT OF INGRESS OR EGRESS TO, FROM AND UPON THE SAID EASEMENT STRIPS FOR PURPOSE OF CONSTRUCTION, RECONSTRUCTION, INSPECTING, PATROLLING, MAINTAINING, AND EITHER ADDING TO OR REMOVING ALL OR PART OF THEIR RESPECTIVE SYSTEM WITHOUT THE NECESSITY OF, AT ANY TIME, PROCURING THE PERMISSION OF ANYONE.
3. THE CITY OF ROCKWALL WILL NOT BE RESPONSIBLE FOR ANY CLAIMS OF ANY NATURE RESULTING FROM OR OCCASIONED BY THE ESTABLISHMENT OF GRADE OF STREETS IN THE SUBDIVISION.
4. THE DEVELOPER/PROPERTY OWNER AND SUBDIVISION ENGINEER SHALL BEAR TOTAL RESPONSIBILITY FOR STORM DRAIN IMPROVEMENTS.
5. THE DEVELOPER/PROPERTY OWNER SHALL BE RESPONSIBLE FOR THE NECESSARY FACILITIES TO PROVIDE DRAINAGE PATTERNS AND DRAINAGE CONTROLS SUCH THAT PROPERTIES WITHIN THE DRAINAGE AREA ARE NOT ADVERSELY AFFECTED BY STORM DRAINAGE FROM THE DEVELOPMENT.
6. NO HOUSE DWELLING UNIT, OR OTHER STRUCTURE SHALL BE CONSTRUCTED ON ANY LOT IN THIS ADDITION BY THE OWNER OR ANY OTHER PERSON UNTIL THE DEVELOPER AND/OR OWNER HAS COMPLIED WITH ALL REQUIREMENTS OF THE SUBDIVISION REGULATIONS OF THE CITY OF ROCKWALL REGARDING IMPROVEMENTS WITH RESPECT TO THE ENTIRE BLOCK ON THE STREET OR STREETS ON WHICH PROPERTY ABUTS, INCLUDING THE ACTUAL INSTALLATION OF STREETS WITH THE REQUIRED BASE AND PAVING, CURB AND GUTTER, WATER AND SEWER, DRAINAGE STRUCTURES, STORM STRUCTURES, STORM SEWERS, AND ALLEYS, ALL ACCORDING TO THE SPECIFICATIONS OF THE CITY OF ROCKWALL; OR
UNTIL AN ESCROW DEPOSIT, SUFFICIENT TO PAY FOR THE COST OF SUCH IMPROVEMENTS, AS DETERMINED BY THE CITY'S ENGINEER AND/OR CITY ADMINISTRATOR, COMPUTED ON A PRIVATE COMMERCIAL RATE BASIS, HAS BEEN MADE WITH THE CITY SECRETARY, ACCOMPANIED BY AN AGREEMENT SIGNED BY THE DEVELOPER AND/OR OWNER, AUTHORIZING THE CITY TO MAKE SUCH IMPROVEMENTS AT PREVAILING PRIVATE COMMERCIAL RATES, OR HAVE THE SAME MADE BY A CONTRACTOR AND PAY FOR THE SAME OUT OF THE ESCROW DEPOSIT, SHOULD THE DEVELOPER AND/OR OWNER FAIL OR REFUSE TO INSTALL THE REQUIRED IMPROVEMENTS WITHIN THE TIME STATED IN SUCH WRITTEN AGREEMENT, BUT IN NO CASE SHALL THE CITY BE OBLIGATED TO MAKE SUCH IMPROVEMENTS ITSELF. SUCH DEPOSIT MAY BE USED BY THE OWNER AND/OR DEVELOPER AS PROGRESS PAYMENTS AS THE WORK PROGRESSES IN MAKING SUCH IMPROVEMENTS BY MAKING CERTIFIED REQUISITIONS TO THE CITY SECRETARY, SUPPORTED BY EVIDENCE OF WORK DONE; OR

UNTIL THE DEVELOPER AND/OR OWNER FILES A CORPORATE SURETY BOND WITH THE CITY SECRETARY IN A SUM EQUAL TO THE COST OF SUCH IMPROVEMENTS FOR THE DESIGNATED AREA, GUARANTEEING THE INSTALLATION THEREOF WITHIN THE TIME STATED IN THE BOND, WHICH TIME SHALL BE FIXED BY THE CITY COUNCIL OF THE CITY OF ROCKWALL.

WE FURTHER ACKNOWLEDGE THAT THE DEDICATIONS AND/OR EXACTION'S MADE HEREIN ARE PROPORTIONAL TO THE IMPACT OF THE SUBDIVISION UPON THE PUBLIC SERVICES REQUIRED IN ORDER THAT THE DEVELOPMENT WILL COMPORT WITH THE PRESENT AND FUTURE GROWTH NEEDS OF THE CITY; I (WE), MY (OUR) SUCCESSORS AND ASSIGNS HEREBY WAIVE ANY CLAIM, DAMAGE, OR CAUSE OF ACTION THAT I (WE) MAY HAVE AS A RESULT OF THE DEDICATION OF EXACTIONS MADE HEREIN.

WITNESS MY HAND THIS _____ DAY OF _____, 2026.

FELIX TAN, AUTHORIZED SIGNATORY

STATE OF TEXAS §
COUNTY OF ROCKWALL §

BEFORE ME, THE UNDERSIGNED AUTHORITY, ON THIS DAY PERSONALLY APPEARED FELIX TAN, KNOWN TO ME TO BE THE PERSON WHOSE NAME IS SUBSCRIBED TO THE FOREGOING INSTRUMENT AND ACKNOWLEDGED TO ME THAT HE EXECUTED THE SAME FOR THE PURPOSES AND CONSIDERATION THEREIN EXPRESSED.


GIVEN UNDER MY HAND AND SEAL OF OFFICE THIS _____ DAY OF _____, 2026.

NOTARY PUBLIC IN AND FOR THE STATE OF TEXAS

MY COMMISSION EXPIRES

ENGINEER
SUTHERLAND KING
GRAYSON K. HUGHES, PE
6430 MEADOWCREEK DRIVE,
DALLAS, TX 75254
PHONE: 214.208.0519

OWNER/DEVELOPER
RIDGEVIEW CHURCH
1362 E. FM 522
ROCKWALL, ROCKWALL
COUNTY, TEXAS 75087

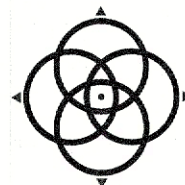

WINDROSE
LAND SURVEYING | PLATTING

1760 S. STEMMONS FRWY, STE 180 | LEWISVILLE, TX 75067 | 214.217.2544
FIRM REGISTRATION NO. 10108800 | WINDROSESERVICES.COM

DRAWN BY: TD DATE: 01-26-2026 CHECKED BY: JC JOB NO.: D61056
POC: KATI WATSON PHONE: 214-217-2544 EMAIL: KATI.WATSON@WINDROSESERVICES.COM

NOW, THEREFORE KNOW ALL MEN BY THESE PRESENTS:

THAT I, MATTHEW CARPENTER, DO HEREBY CERTIFY THAT I PREPARED THIS PLAT FROM AN ACTUAL AND ACCURATE SURVEY OF THE LAND, AND THAT THE CORNER MONUMENTS SHOWN THEREON WERE PROPERLY PLACED UNDER MY PERSONAL SUPERVISION.

PRELIMINARY

THIS DOCUMENT SHALL NOT BE RECORDED FOR ANY PURPOSE AND SHALL NOT BE USED OR VIEWED OR RELIED UPON AS A FINAL SURVEY DOCUMENT

MATTHEW CARPENTER, R.P.L.S.
NO. 6942

STATE OF TEXAS §
COUNTY OF DENTON §

BEFORE ME, THE UNDERSIGNED AUTHORITY, A NOTARY PUBLIC IN AND FOR THE STATE OF TEXAS, ON THIS DAY PERSONALLY APPEARED MATTHEW CARPENTER, KNOWN TO ME TO BE THE PERSON WHOSE NAME IS SUBSCRIBED TO THE FOREGOING INSTRUMENT AND ACKNOWLEDGED TO ME THAT HE EXECUTED THE SAME FOR THE PURPOSES AND CONSIDERATION THEREIN EXPRESSED.

GIVEN UNDER MY HAND AND SEAL OF OFFICE THIS _____ DAY OF _____, 2026.

NOTARY PUBLIC IN AND FOR THE STATE OF TEXAS

APPROVED: I HEREBY CERTIFY THAT THE ABOVE AND FORGOING SUBDIVISION PLAT WAS REVIEWED BY THE PLANNING AND ZONING COMMISSION AND APPROVED BY THE CITY OF COUNCIL OF THE CITY OF ROCKWALL, TEXAS FOR THE PREPARATION OF A FINAL PLAT ON THE _____ DAY OF _____, 2026.

MAYOR OF THE CITY OF ROCKWALL

PLANNING AND ZONING CHAIRMAN

CITY SECRETARY

CITY ENGINEER

FINAL PLAT
LOT 28R, SKYVIEW COUNTRY
ESTATES NO. 3

BEING A REPLAT OF LOT 28,
SKYVIEW COUNTRY ESTATES, NO. 3
BEING ONE (1) LOT

6.156-ACRES OR 268,164 SQUARE FEET
SITUATED IN THE JOHN SIMMONS SURVEY,
ABSTRACT NO. 190

CITY OF ROCKWALL, ROCKWALL COUNTY, TEXAS