


MATCHLINE LG.04

"M"
FFE 452.50

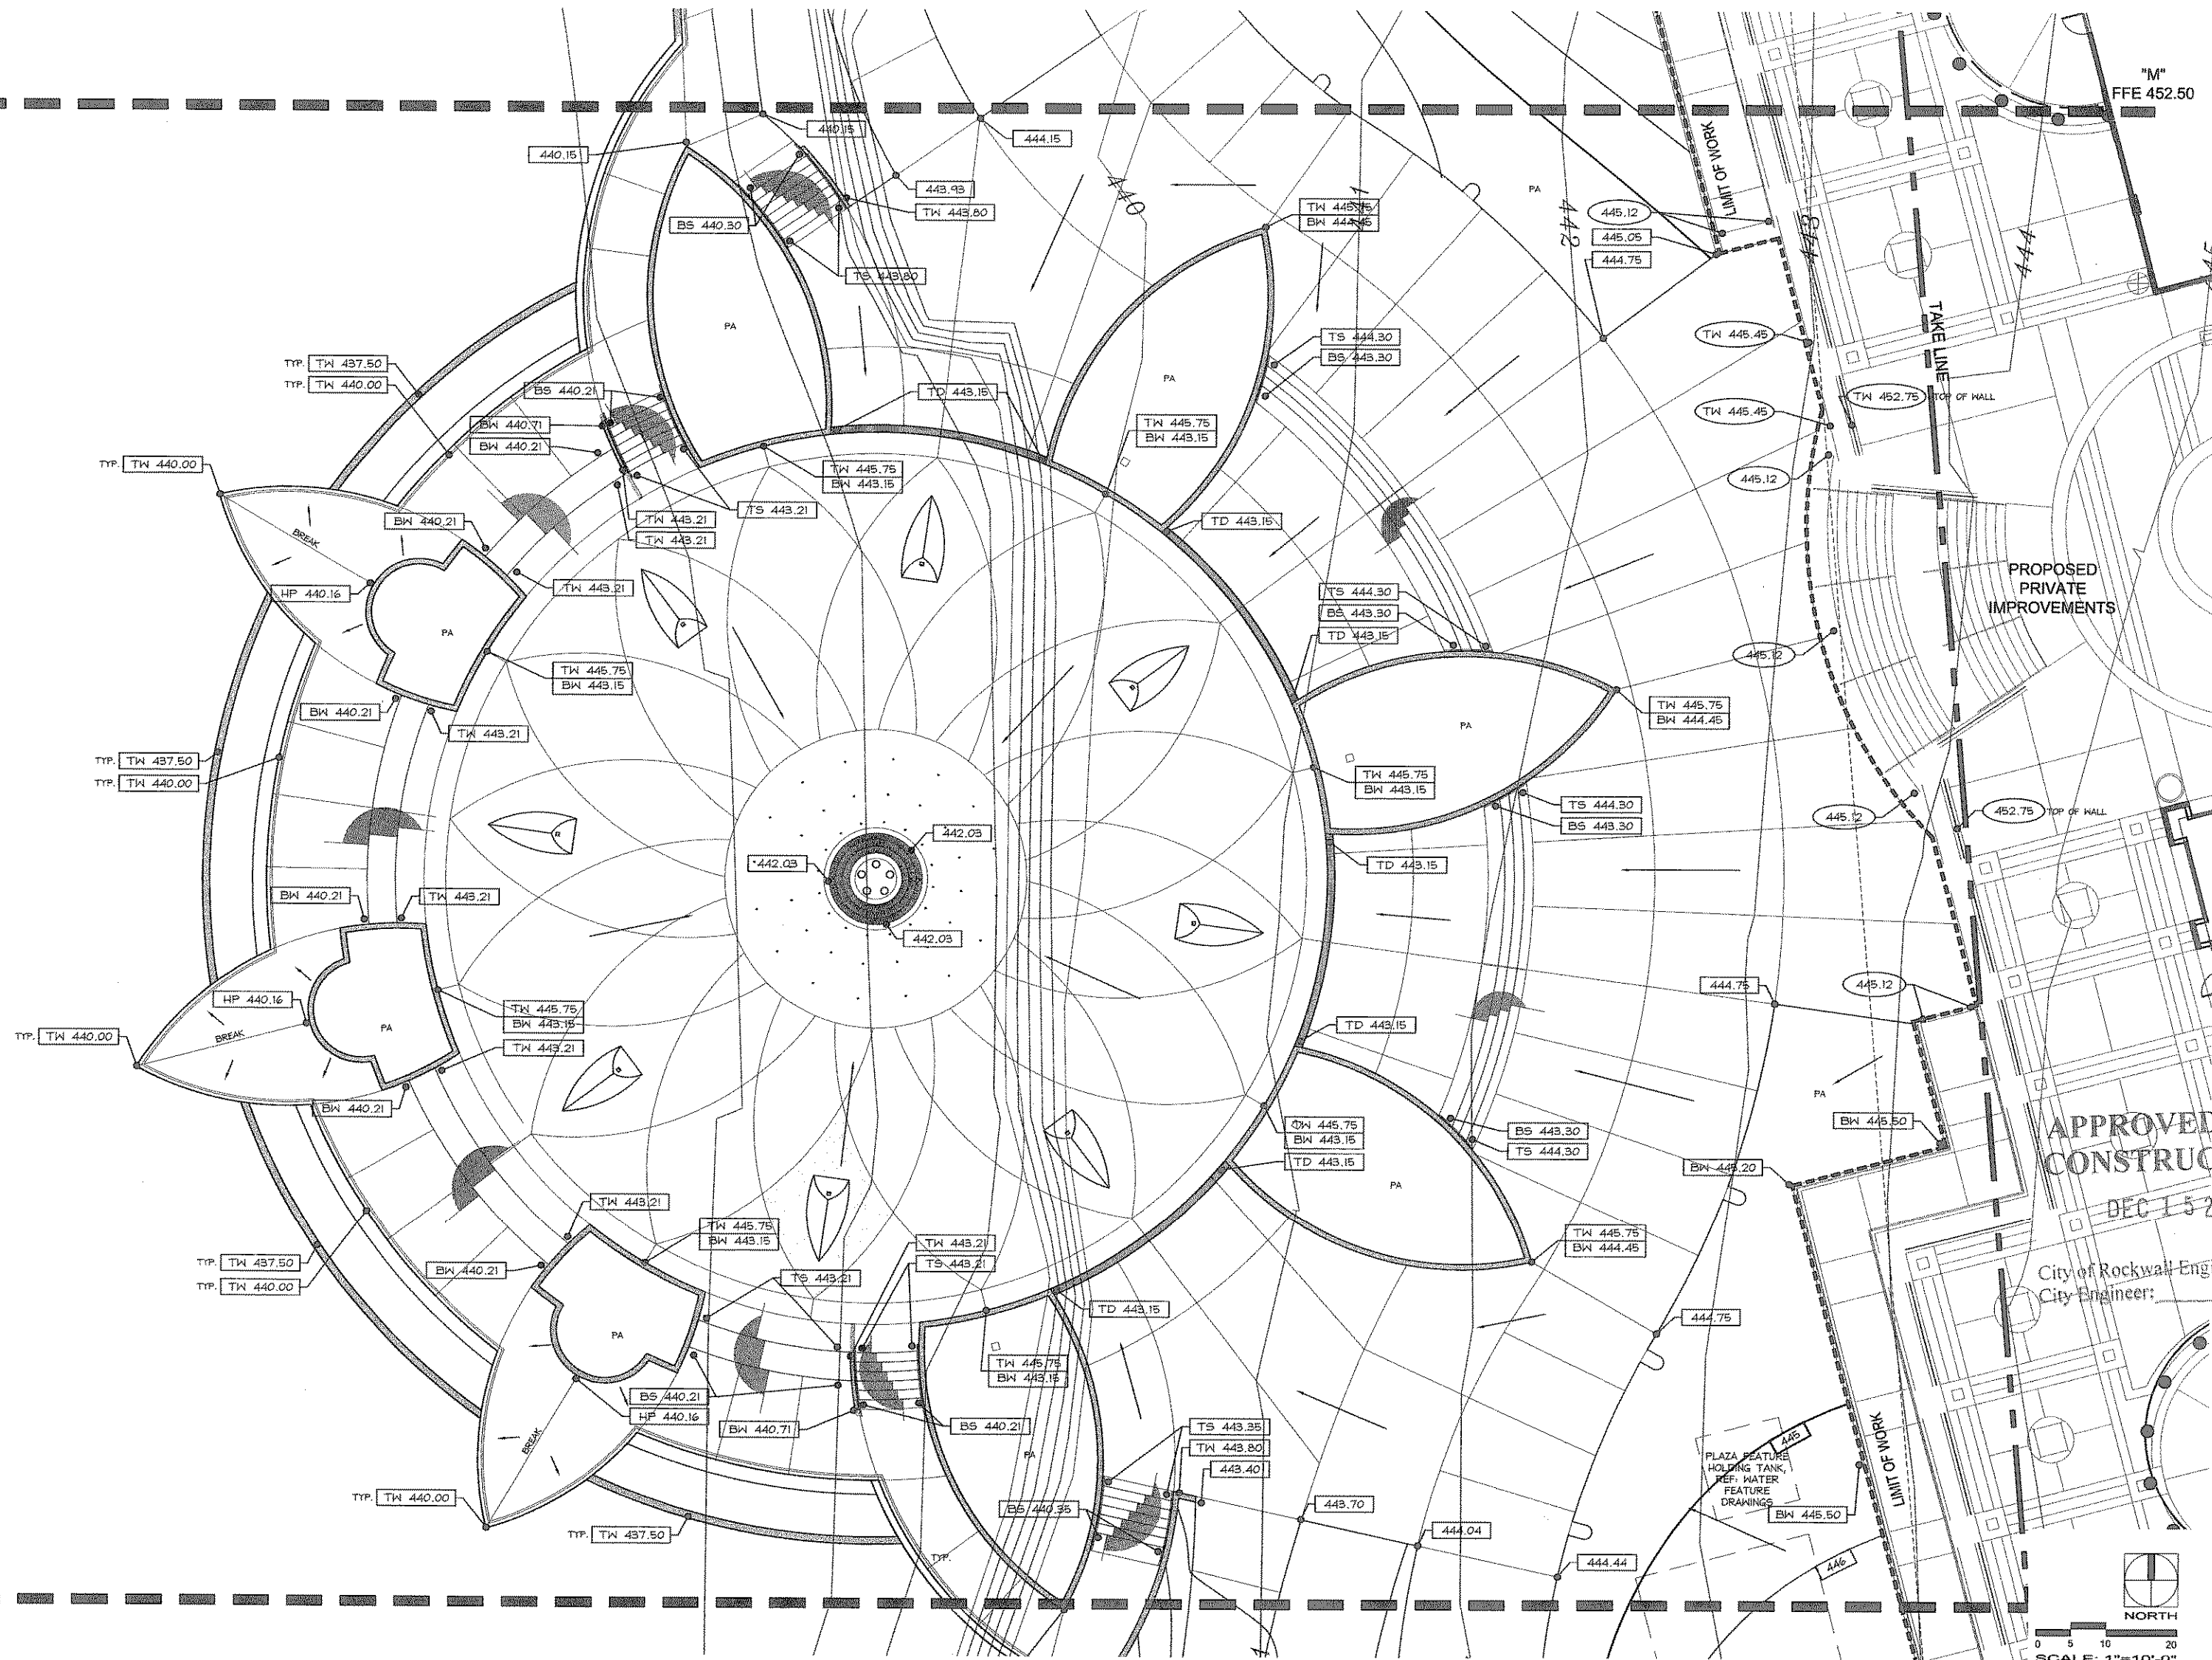

LAKE
RAY
HUBBARD

APPROVED FOR
CONSTRUCTION





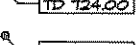



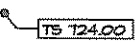
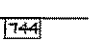
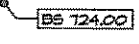
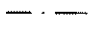
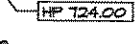
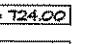
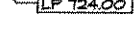



DEC 15 2005

City of Rockwall Engineering Dept.
City Engineer:

MATCHLINE LG.06

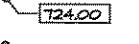
NOTE:
REF. LM SERIES FOR MATERIAL CALLOUTS

GRADING LEGEND


 124.00	EXISTING SPOT ELEVATION BY OTHERS		STAIRS
 124.00	PROPOSED SPOT ELEVATION		PLANTER DRAIN - REF. LSD.01
 TD 124.00	TOP OF DRAIN ELEVATION		TRENCH DRAIN - REF. LSD.01
 TW 124.00	TOP OF WALL ELEVATION		DRAINAGE DIRECTION - PERCENT OF SLOPE
 BW 124.00	BOTTOM OF WALL ELEVATION		EXISTING CONTOUR
 TS 124.00	TOP OF STAIR ELEVATION		PROPOSED CONTOUR
 BS 124.00	BOTTOM OF STAIR ELEVATION		LINE OF GRADE BREAK - TYP.
 HP 124.00	HIGH POINT ELEVATION		WATER SURFACE ELEVATION
 LP 124.00	LOW POINT ELEVATION		FINISHED FLOOR ELEVATION

GENERAL NOTES:

1. CONTRACTOR TO ENSURE LONGITUDINAL SLOPES OF WALKS SHALL NOT EXCEED 4.99% AND CROSS SLOPES SHALL NOT EXCEED 2%.
2. FOR PRIVATE IMPROVEMENTS, REF. CIVIL DRAWINGS & ARCH. MEP (AVAILABLE FROM OWNER'S REPRESENTATIVE) FOR DRAINAGE LAYOUT.
3. TOP OF WALL ELEVATIONS TO REMAIN LEVEL U.N.O.
4. ON ANY FLIGHT OF STAIRS, ALL STEPS SHALL HAVE UNIFORM RISER HEIGHTS AND UNIFORM TREAD WIDTHS. TREADS SHALL CONTAIN A MAX. 2% WASH FOR DRAINAGE WHICH SHALL REMAIN CONSTANT FOR THE ENTIRE WIDTH OF THE STAIR.
5. STEP WALL FOOTINGS AS NECESSARY. NO FOOTING TO BE VISIBLE (TYP.). REF. LSD SERIES.
6. NOTIFY LANDSCAPE ARCHITECT OF ANY DISCREPANCIES IN FIELD IMMEDIATELY.

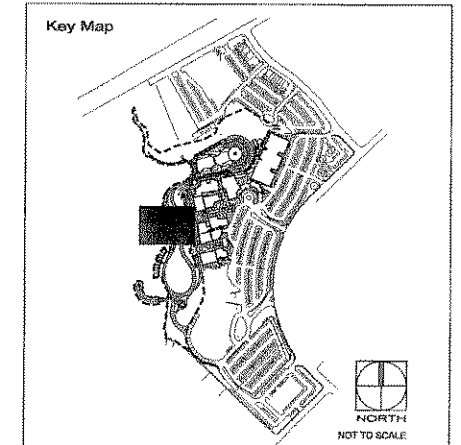

T B G
PARTNERS

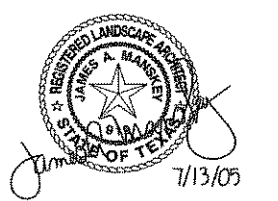

Landscape Architects - Planners
302 North Market, Suite 450
Dallas, Texas 75202
214/744-0757 Fax: 214/744-6785
Austin - Dallas - Houston - McAllen

Project:
City of Rockwall

**The Harbor
Phase I
Public Improvements**

Rockwall, Texas

Project Number:
D03991

Designed: tbg

Drawn: bp

Reviewed: jm, lth

Date Issued:
13 July 2005

Revisions:

Sheet Title:
**Landscape Grading-
Spray Plaza**

Sheet Number:
LG. 05