


SCALE: 1" = 10'

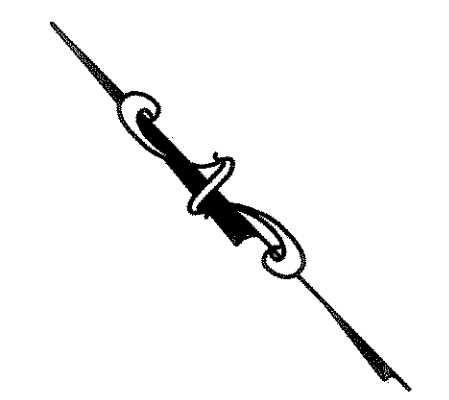

SLOPE TO MATCH
EXIST. GRADE.
3:1 MAX. (TYP.)

PROPERTY LINE

EXIST. ENTRY DRIVE

PROPERTY LINE

EXIST. ENTRY DRIVE

EX-GRD
98.64
P-T/C
96.68
P-PVG
96.18

PKG SPACES AT
5% MAX (TYP.)

EX-T/C
95.78
P-PVG
95.28

EXIST.
LIGHT

P-T/C
98.02
P-PVG
97.52
EX-GRD
101.65

EX-GRD
98.82

EX-T/C
97.12
P-PVG
96.62

P-T/C
100.39
P-PVG
99.89
EX-GRD
101.30

EX-T/C
99.49
P-PVG
98.99

EX-T/PIPE
97.60

EXIST.
LIGHT

P-T/C
101.57
P-PVG
101.07
EX-GRD
102.91

EXIST. WATER


EX-T/C
100.67
P-PVG
100.17

P-T/C
103.36
P-PVG
102.86
EX-GRD
104.76

EX-T/PIPE
98.67

EX-T/C
102.46
P-PVG
101.96

GRADING PLAN

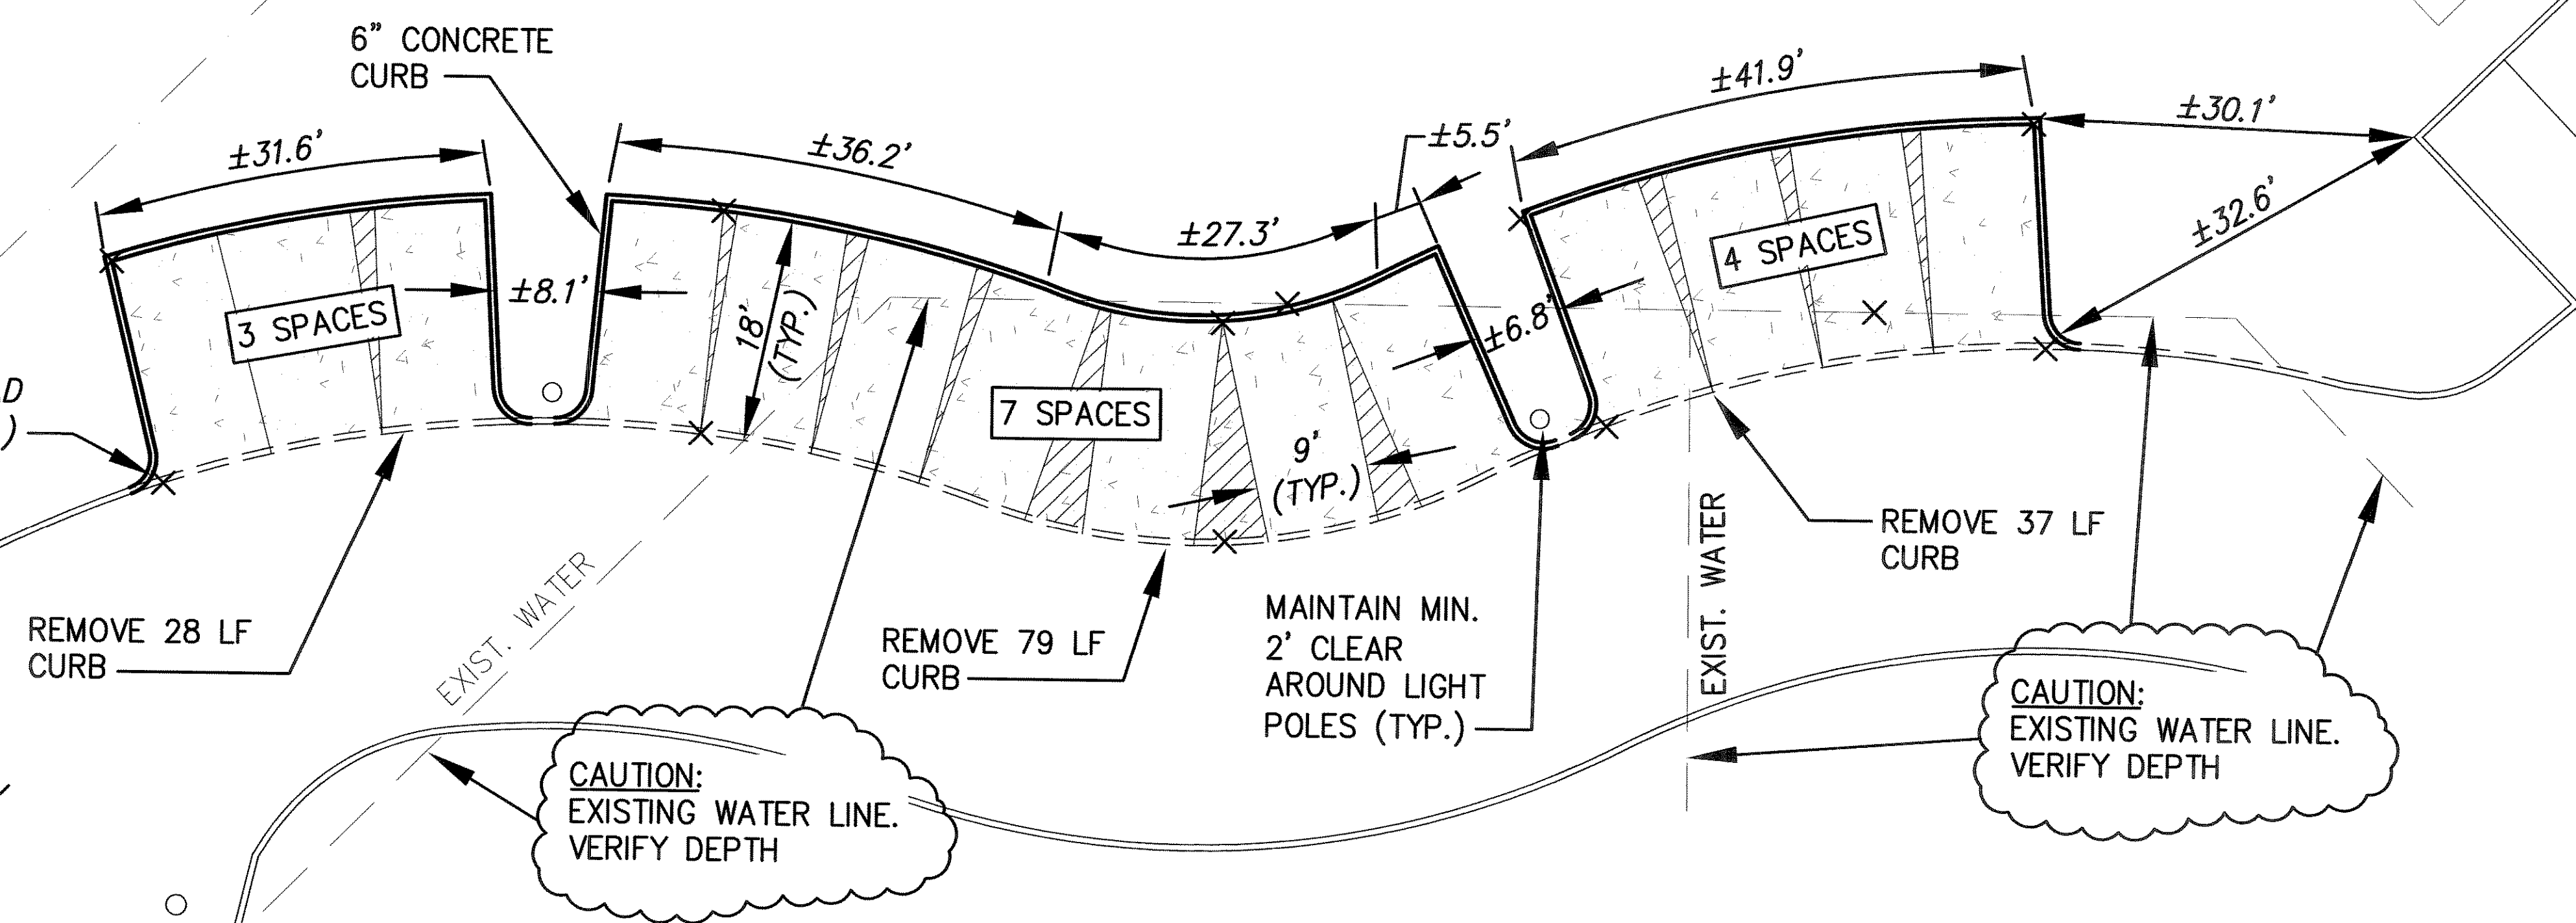

REMOVE 28 LF
CURB

REMOVE 79 LF
CURB

REMOVE 37 LF
CURB

MAINTAIN MIN.
2' CLEAR
AROUND LIGHT
POLES (TYP.)

CAUTION:
EXISTING WATER LINE.
VERIFY DEPTH

CAUTION:
EXISTING WATER LINE.
VERIFY DEPTH

PAVING LAYOUT

NOTES:

1. USE CITY OF ROCKWALL STANDARD DETAILS AND NCTCOG 3RD EDITION DETAILS, AS MODIFIED BY CITY.
2. PARKING SPACES SHALL BE 6" 3600 PSI CONCRETE, 6½ SACK MIN. (HAND FINISH), WITH NO. 3 BARS AT 18" C-C AND BOTH WAYS.
3. ALL TREES TO REMAIN IN PLACE, UNLESS CITY APPROVES REMOVAL.
4. ELEVATIONS ARE BASED ON AN ASSUMED BENCHMARK.

NORTH PARKING CITY HALL PARKING LOT ROCKWALL, TEXAS			
CITY OF ROCKWALL "THE NEW HORIZON"			
DESIGNED:	KRL	THE SEAL APPEARING ON THIS DOCUMENT WAS AUTHORIZED BY KATHLEEN R. LAPPEN, TEXAS P.E. NO. 94603 ON 04-30-08.	
DRAWN:	ACAD	DATE:	APRIL 2008
JOB NO.	CITY HALL	SHEET NO.	1 OF 4

REVISION NO.	REMARKS	DATE

