

CONSTRUCTION PLANS FOR LOT 1, BLOCK 1 HORIZON VILLAGE ADDITION CITY OF ROCKWALL, ROCKWALL COUNTY, TEXAS

CONSTRUCTION STANDARD AND SPECIFICATIONS

IT IS THE RESPONSIBILITY OF THE CONTRACTOR TO OBTAIN ALL THE CONSTRUCTION STANDARDS AND SPECIFICATIONS FROM THE CITY OF ROCKWALL AND THE NORTH CENTRAL TEXAS COUNCIL OF GOVERNMENTS (NCTCOG STANDARD SPECIFICATIONS).

UNLESS SPECIFICALLY STATED OTHERWISE IN PLANS OR CONTRACT DOCUMENTS THE CONTROLLING SPECIFICATIONS FOR ALL WORK SHALL BE THE NORTH CENTRAL TEXAS COUNCIL OF GOVERNMENTS (NCTCOG STANDARD SPECIFICATIONS), THE NCTCOG STANDARD SPECIFICATIONS MAY BE PURCHASED BY MAIL OR OVER THE COUNTER FROM NCTCOG, 616 SIX FLAGS DRIVE, P.O. BOX DRAWER COG, ARLINGTON, TX 76005-5888, PHONE METRO 817-640-3300. STANDARD SPECIFICATIONS FOR CITY OF ROCKWALL SPECIAL PROVISIONS CAN BE OBTAINED FROM THE CITY ENGINEERING DEPARTMENT.

OWNER/DEVELOPER


FLEMING INVESTMENTS INC

1500 McDONALD ROAD
ROCKWALL, TEXAS 75032
TEL: 214 236 4546
CONTACT: DALE FLEMING

PREPARED BY:

EH ERNEST HEDGCOTH
CONSULTING ENGINEERS, INC.


5701-C MIDWAY ROAD FORT WORTH, TEXAS 76117 (817) 831-7711

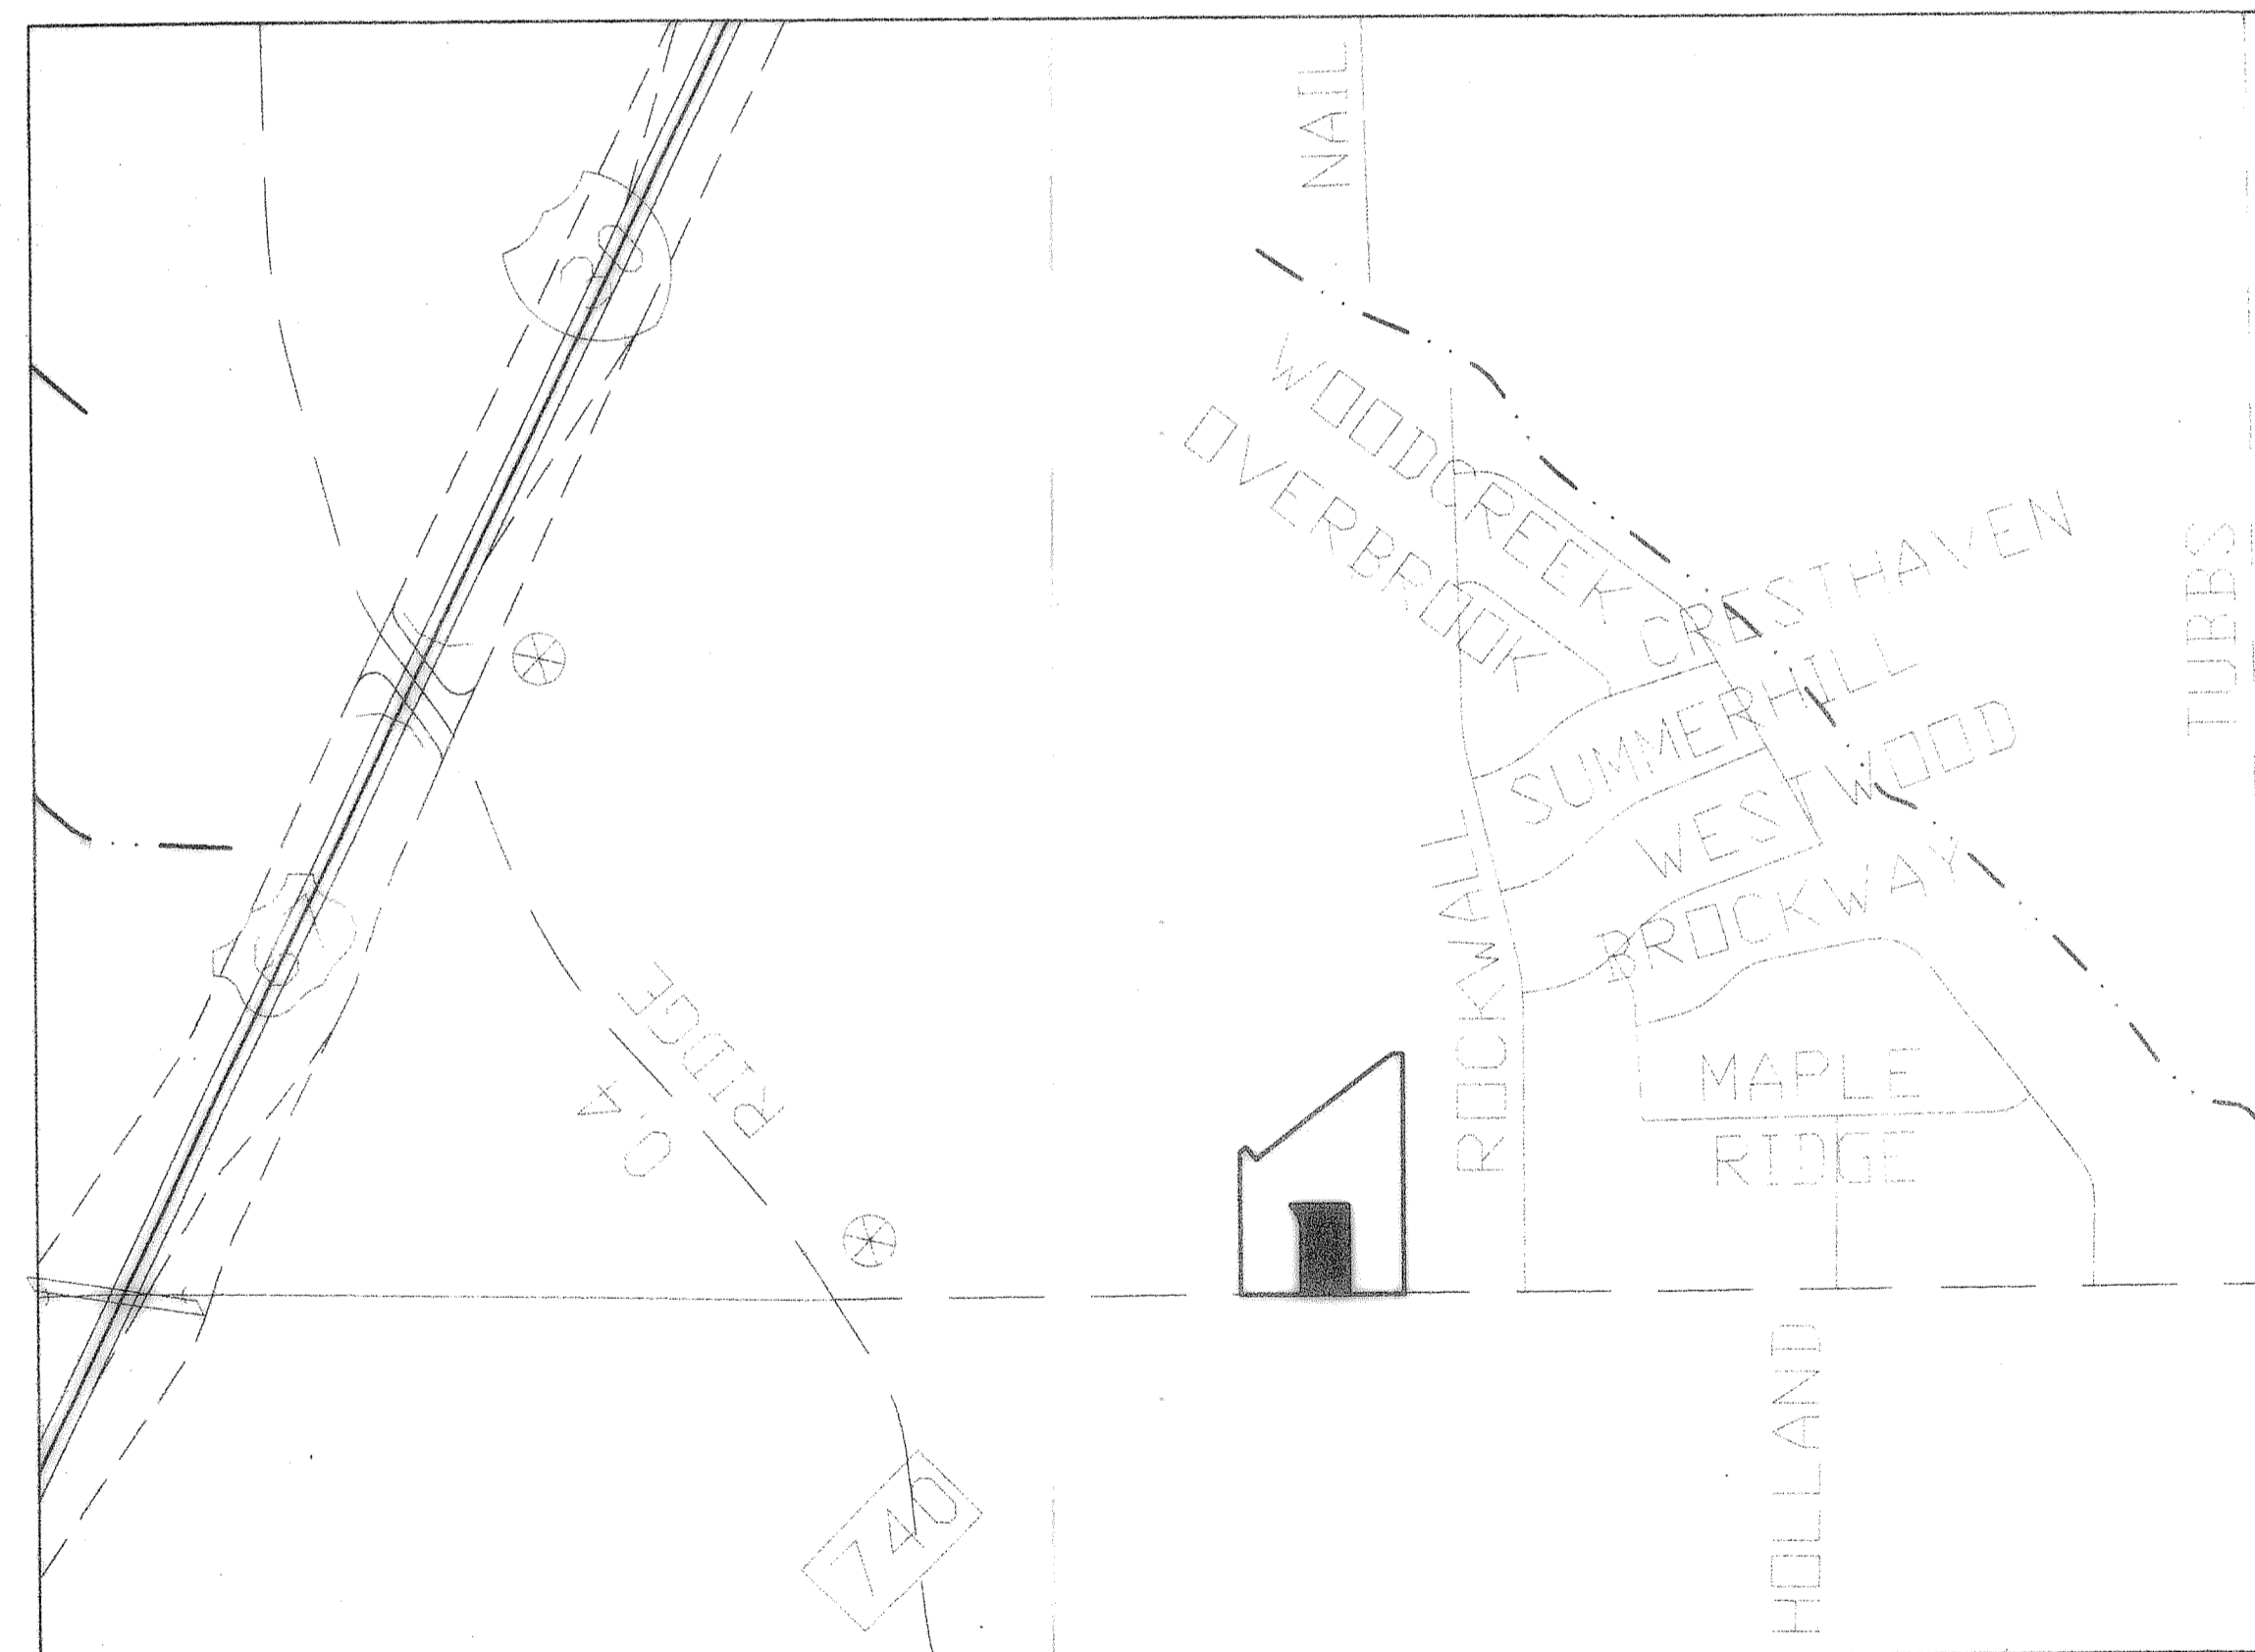

VICINITY MAP

INDEX OF DRAWINGS

SHEET NO.	DESCRIPTION
C-1.	COVER
C-2.	FINAL PLAT
C-3.	SITE PLAN
C-4.	UTILITY PLAN
C-5.	DRAINAGE PLAN
C-6.	GRADING PLAN
L-1.	EROSION PLAN
	LANDSCAPE PLAN

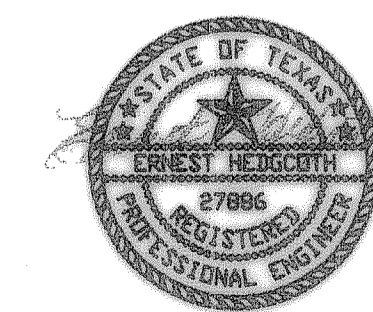

The seal appearing in this document was authorized by ERNEST HEDGCOTH, P.E. #27886
DATE 1/19/04

JANUARY, 2004

PRINT DATE 12/19/2003