GENERAL NOTES

- 1. THE TERM MUNICIPALITY REFERS TO THE CITY OF ROCKWALL.
- 2. ALL WORK SHALL CONFORM TO THE REQUIREMENTS OF THE MUNICIPALITY AND SHALL BE IN ACCORDANCE WITH THE MUNICIPAL STANDARD DETAILS AND SPECIFICATIONS FOR CONSTRUCTION 4th EDITION. ALL WORK NOT COVERED IN THE CONTRACT DOCUMENTS AND MUNICIPAL STANDARD DETAILS AND SPECIFICATIONS FOR CONSTRUCTION SHALL BE GOVERNED BY THE NORTH CENTRAL TEXAS COUNCIL OF GOVERNMENT STANDARD SPECIFICATIONS FOR PUBLIC WORKS CONSTRUCTION. 4th EDITION.
- 3. EXISTING UTILITY LOCATIONS SHOWN ARE GENERALLY SCHEMATIC IN NATURE AND MAY NOT ACCURATELY REFLECT THE SIZE AND LOCATION OF EACH PARTICULAR UTILITY. EXISTING UTILITIES SHOWN HAVE BEEN BASED ON AVAILABLE RECORD DRAWINGS AND SURFACE APPURTENANCE FIELD TIES ONLY. SOME UTILITY LINES AND SURFACE LOCATIONS MAY NOT BE SHOWN. THE CONTRACTOR SHALL ASSUME RESPONSIBILITY FOR ACTUAL FIELD LOCATIONS AND PROTECTION OF EXISTING UTILITIES WHETHER SHOWN OR NOT. THE CONTRACTOR'S SHALL ALSO ASSUME RESPONSIBILITY FOR REPAIRS TO EXISTING UTILITIES WHETHER SHOWN OR NOT, DAMAGED BY THE CONTRACTOR'S ACTIVITIES. DIFFERENCES IN HORIZONTAL OR VERTICAL LOCATIONS OF EXISTING UTILITIES SHALL NOT BE BASIS FOR ADDITIONAL COMPENSATIONS TO THE CONTRACTOR.
- 5. THE CONTRACTOR SHALL PROTECT EXISTING PROPERTY MONUMENTATION AND PRIMARY CONTROL. ANY SUCH POINTS WHICH THE CONTRACTOR BELIEVES WILL BE DESTROYED SHALL HAVE OFFSET POINTS ESTABLISHED BY THE CONTRACTOR PRIOR TO CONSTRUCTION. ANY MONUMENTATION DESTROYED BY THE CONTRACTOR SHALL BE REESTABLISHED AT CONTRACTORS EXPENSE BY A REGISTERED PROFESSIONAL LAND SURVEYOR.
- 6. IT SHALL BE THE RESPONSIBILITY OF THE CONTRACTOR TO: A.) PREVENT ANY DAMAGES TO PRIVATE PROPERTY AND PROPERTY OWNER'S POLES, FENCES, SHRUBS, ETC. B.) PROTECT ALL UNDERGROUND UTILITIES. C.) NOTIFY ALL UTILITY COMPANIES AT LEAST 48 HOURS PRIOR TO EXCAVATION IN ACCORDANCE WITH TEXAS LAW. D.) FIELD VERIFY HORIZONTAL AND VERTICAL LOCATION OF ALL UTILITIES IN THE VICINITY OF CONSTRUCTION ACTIVITIES PRIOR TO START OF CONSTRUCTION. THE CONTRACTOR SHALL NOTIFY ENGINEER OF ANY UNIDENTIFIED POTENTIAL CONFLICTS THAT MAY EXIST BETWEEN THE EXISTING UTILITIES AND CONSTRUCTION PLANS.
- 7. ALL DRAINAGE FACILITIES MUST BE FUNCTIONAL BEFORE ANY PAVING CAN TAKE PLACE. THE DETENTION SYSTEM SHALL BE FULLY FUNCTIONING PER APPROVED PLANS PRIOR TO ANY PAVING BEING INSTALLED WHICH INCLUDES SLABS. ABOVE GROUND DETENTION SHALL HAVE THE SIDES (AND BOTTOM IF APPLICABLE) STABILIZED WITH EITHER SOD OR ANCHORED SEEDED CURLEX AND APPROPRIATE EROSION CONTROL AT THE TOP OF THE POND AND AT THE OUTFALL STRUCTURE PRIOR TO ANY CONSTRUCTION OF PAVING AND/OR BUILDING SLABS. ANY DAMAGES THAT MAY OCCUR TO REAL PROPERTY OR EXISTING IMPROVEMENTS, INCLUDING EXISTING PRIVATE AND PUBLIC LANDSCAPE IRRIGATION SYSTEMS, SHALL BE RESTORED BY THE CONTRACTOR TO AT LEAST THE SAME CONDITION THAT THE REAL PROPERTY OR EXISTING IMPROVEMENT WERE IN PRIOR TO THE DAMAGES. THE CONTRACTOR WILL ALSO BE RESPONSIBLE FOR THE ADJUSTMENT OF SPRINKLER HEADS TO FINAL GRADE AND RELOCATION IF NECESSARY.
- 8. THE CONTRACTOR SHALL MAINTAIN DRAINAGE AT ALL TIMES DURING CONSTRUCTION. THE PONDING OF WATER IN STREETS, DRIVES, TRENCHES, ETC, WILL NOT BE ALLOWED. THE CONTRACTOR SHALL MAINTAIN EXISTING DRIVEWAYS ACCESS AT ALL TIME.
- 9. THE CONTRACTOR SHALL MAINTAIN EXISTING SANITARY SEWER AND WATER SERVICES AT ALL TIMES DURING CONSTRUCTION. ALL FILL MATERIAL TO BE COMPACTED MINIMUM 95% WITH SHEET'S FOOT ROLLER OUTSIDE OF BUILDING PAD
- 10. AREAS OF THE SITE THAT WILL UNDERLIE FILL SHALL BE SCARIFIED TO A DEPTH OF 8 INCHES, FILL SHALL BE PLACED IN LOOSE LIFTS NOT EXCEEDING 8 INCHES IN UNCOMPACTED THICKNESS. ALL FILL MATERIAL SHALL BE COMPACTED TO 95% STANDARD PROCTOR DENSITY WITH A MOISTURE CONTENT FROM -3% TO +1% OF OPTIMUM OR PER GEOTECH RECOMMENDATION. FIELD DENSITY TESTS PER MUNICIPAL REQUIREMENTS.
- 11. THE CONTRACTOR SHALL ABIDE BY ALL APPLICABLE FEDERAL, STATE, AND LOCAL LAWS GOVERNING EXCAVATION. THE CONTRACTOR SHALL PROVIDE DETAILED PLANS AND SPECIFICATION FOR TRENCH SAFETY SYSTEMS THAT COMPLY WITH APPLICABLE LAWS GOVERNING EXCAVATION. THESE PLANS SHALL BE SEALED BY AN ENGINEER EXPERIENCED IN THE DESIGN OF TRENCH SAFETY SYSTEM, REGISTERED IN THE STATE OF TEXAS. THE CONTRACTOR SHALL SUBMIT COMPLETED TRENCH SAFETY PLANS TO THE MUNICIPALITY PRIOR TO COMMENCING WORK. THE CONTRACTOR SHALL BE SOLELY RESPONSIBLE FOR ALL ASPECTS OF WORK RELATED TO EXCAVATION. ALL EXCAVATIONS, TRENCHING AND SHORING OPERATIONS SHALL COMPLY WITH THE REQUIREMENTS OF THE U.S. DEPARTMENT OF LABOR, OSHA, "CONSTRUCTION SAFETY AND HEALTH REGULATIONS".
- 12. WORK MAY NOT BE BACKFILLED OR COVERED UNTIL IT HAS BEEN INSPECTED BY THE MUNICIPALITY.
- 13. ALL EXCAVATION ON THE PROJECT IS UNCLASSIFIED.
- 14. ALL CURB AND GUTTER SHALL BE INTEGRAL WITH THE CONCRETE PAVEMENT.
- 15. CONTRACTOR SHALL COORDINATE THE PROTECTION OF EXISTING FRANCHISE UTILITIES AND APPURTENANCES INCLUDING EXISTING UTILITY POLES IN THE VICINITY OF CONSTRUCTION OPERATIONS WHETHER UTILITIES ARE SHOWN ON PLANS OR NOT. ANY DAMAGE INCURRED TO EXISTING FRANCHISE UTILITIES, APPURTENANCES, UTILITY POLES, LIGHT STANDARDS, ETC., BY CONSTRUCTION RELATED ACTIVITIES SHALL BE THE SOLE RESPONSIBILITY OF THE CONTRACTOR.
- 16. THE CONTRACTOR SHALL LOCATE AND RECORD EXISTING IRRIGATION SYSTEMS PRIOR TO CONSTRUCTION. CONTRACTOR SHALL TEMPORARILY REMOVE AND CAP IRRIGATION SYSTEM AS NECESSARY FOR CONSTRUCTION AND SHALL REPLACE THE PORTION REMOVED WITH EQUIVALENT SYSTEMS. CONTRACTOR SHALL COORDINATE ANY IRRIGATION WORK WITH THE MUNICIPALITY AND PROPERTY OWNER'S REPRESENTATIVES.
- 17. THE CONTRACTOR MUST CEASE ALL CONSTRUCTION OPERATIONS IMMEDIATELY IF A SUSPECTED ARCHEOLOGICAL OBJECT/ARTIFACT IS UNCOVERED DURING CONSTRUCTION. THE CONTRACTOR MUST IMMEDIATELY CONTACT THE TEXAS HISTORICAL COMMISSION AND THE MUNICIPALITY. PROJECT WORK WILL NOT COMMENCE UNTIL PROPER PERMITS ARE IN PLACE AND PROVIDED TO THE MUNICIPALITY.
- 18. ALL PAVING DIMENSIONS ARE TO BACK OF CURB UNLESS OTHERWISE NOTED.
- 19. IT IS THE CONTRACTOR'S RESPONSIBILITY TO ENSURE COMPLIANCE WITH ALL HANDICAPPED ACCESSIBILITY REQUIREMENTS INCLUDING SIGNAGE, TEXTURES, COLORING, MARKINGS, AND SLOPES OF ADA/TAS 2012 ACCESSIBLE ROUTES & RAMPS, AND PARKING SPACES.
- 20. ALL PIPE LENGTHS MEASURED FROM STATION TO STATION BASED ON THE CENTER OF STRUCTURE UNLESS OTHERWISE NOTED.
- 21. CONTRACTOR SHALL NOTIFY ENGINEER IF ANY DISCREPANCIES ARISE.

GENERAL NOTES FOR WATER IMPROVEMENTS

- 1. ALL WATER LINES SHALL BE PVC PIPE CONFORMING TO A.W.W.A. STANDARD C-900 DR-14 MINIMUM, WITH NSF SEAL, PRESSURE TESTED AND DISINFECTED IN ACCORDANCE WITH MUNICIPAL AND/OR NCTCOG STD. SPECS., UNLESS OTHERWISE NOTED WITHIN THE CONSTRUCTION PLANS.
- 2. CONTRACTOR SHALL INSTALL BLUE EMS DISK ON THE PUBLIC WATER LINE EVERY 250', CHANGE IN DIRECTION, VALVE, FIRE HYDRANT, AND SERVICES CONNECTIONS TO PUBLIC MAIN.

GENERAL NOTES FOR PAVING IMPROVEMENTS

- 1. THE SUB GRADE SHALL BE PROOF ROLLED AND OBSERVED BY THE CONSTRUCTION INSPECTOR PRIOR TO AND AFTER SUB-GRADE STABILIZATION. NO SAND ALLOWED UNDER PAVING.
- 2. INDIVIDUAL WATER AND SEWER SERVICES AND WATER VALVES SHALL BE MARKED IN ACCORDANCE WITH MUNICIPAL REQUIREMENTS.
- 3. THE CONTRACTOR SHALL PROCEED WITH PAVING NO MORE THAN SEVENTY-TWO (72) HOURS AFTER DENSITY/MOISTURE TESTS HAVE BEEN TAKEN AND PASSED BY A REGISTERED TESTING FIRM. COPIES OF THE TEST RESULTS SHALL BE FURNISHED TO THE MUNICIPALITY. IN THE EVENT PAVING OPERATIONS HAVE NOT COMMENCED WITHIN THE SEVENTY-TWO (72) HOUR LIMIT, A RETEST SHALL BE REQUIRED AT THE CONTRACTOR'S EXPENSE.
- 4. MANHOLE RIM ELEVATIONS, CLEAN-OUTS, VALVE BOXES, FIRE HYDRANTS, ETC. SHALL BE ADJUSTED TO FINISHED GRADE BY THE PAVING CONTRACTOR AT THE TIME OF PAVING.


- 5. THE PAVING CONTRACTOR SHALL INSTALL A BLUE REFLECTOR IN THE STREET OR FIRE LANE CENTERLINE AT THE LOCATION OF EACH FIRE HYDRANT.
- 6. THE CONTRACTOR SHALL PREPARE ALL TRAFFIC CONTROL PLANS AND SUBMIT TO THE MUNICIPALITY PRIOR TO THE ISSUANCE OF ANY CONSTRUCTION PERMITS FOR WORK WITHIN THE MUNICIPALITY. THE PLAN SHALL BE PREPARED IN ACCORDANCE WITH THE CURRENT EDITION OF THE M.U.T.C.D AND AS MODIFIED BY THE TXDOT SUPPLEMENT TO THE M.U.T.C.D. THE PLAN SHALL ADDRESS THE REQUIREMENTS FOR ALL SIGNS, BARRICADES, FLAGMEN, LIGHTS, HOURS OF CONSTRUCTION, AND OTHER DEVICES AS NECESSARY FOR SAFE TRAFFIC CONTROL.

GENERAL NOTES FOR SANITARY SEWER IMPROVEMENTS

- 1. SANITARY SEWER PVC PIPE SHALL BE FURNISHED AND INSTALLED IN ACCORDANCE WITH MUNICIPAL REQUIREMENTS.
- 2. AFTER COMPLETION OF ALL SANITARY SEWER TESTING (I.E. MANDREL AND AIR) CONTRACTOR SHALL PERFORM A TELEVISION INSPECTION AND PROVIDE A VIDEOTAPE TO THE MUNICIPALITY. ALL MANHOLES SHALL BE VACUUM TESTED.
- 3. ONE JOINT OF 150-PSI PRESSURE RATED PIPE SHALL BE INSTALLED AND CENTERED UNDER ALL PROPOSED WATER PIPE CROSSINGS.
- 4. CONTRACTOR TO PLACE A 3/4" PLYWOOD FALSE BOTTOM IN ALL SANITARY SEWER MANHOLES BEFORE PAVING CONTRACTOR BEGINS WORK.
- 5. ANY CONNECTION TIE-IN TO AN EXISTING MANHOLE MUST BE CORED.
- 6. ALL CLEAN-OUTS TO BE PROVIDED PER MUNICIPAL REQUIREMENTS.
- 7. CONTRACTOR SHALL INSTALL GREEN EMS DISK ON PUBLIC SEWER LINES EVERY 500', CHANGE IN DIRECTION, MANHOLE, CLEAN OUT, AND SERVICE CONNECTION TO PUBLIC MAIN.
- 8. ALL MANHOLES TO BE RAVEN LINED OR APPROVED EQUAL.

PROJECT GENERAL NOTES

- 1. THE TEXAS DEPARTMENT OF TRANSPORTATION (TXDOT) MUST APPROVE ANY WORK TO BE DONE IN THE STATE HIGHWAY RIGHT-OF-WAY. AN APPLICATION AND APPROPRIATE PLANS MUST BE SUBMITTED DIRECTLY TO TXDOT FOR REVIEW AND APPROVED BY THE MUNICIPALITY WHERE THE WORK WILL BE PERFORMED.
- 2. THE LOCATION OF UNDERGROUND FACILITIES INDICATED ON THE PLANS IS TAKEN FROM PUBLIC RECORDS. IT IS THE CONTRACTOR'S SOLE RESPONSIBILITY TO MAKE ARRANGEMENTS WITH THE OWNERS OF SUCH UNDERGROUND FACILITIES PRIOR TO WORKING IN THE AREA TO CONFIRM THEIR EXACT LOCATION AND TO DETERMINE WHETHER ANY ADDITIONAL FACILITIES OTHER THAN THOSE SHOWN ON THE PLANS MAY BE PRESENT. THE CONTRACTOR SHALL PRESERVE AND PROTECT ALL UNDERGROUND FACILITIES. IF THE EXISTING UNDERGROUND UTILITIES ARE DAMAGED, THE CONTRACTOR WILL BE RESPONSIBLE FOR THE COST OF REPAIRING THE UTILITY. CONTRACTOR IS RESPONSIBLE TO ADJUSTED ALL EXISTING/ PROPOSED UTILITIES TO FINISHED GRADE. CONTRACTOR IS RESPONSIBLE FOR ADJUSTING ALL UTILITIES/DRAINAGE TO FINAL GRADE.
- 3. WHERE EXISTING UTILITIES, SERVICE LINES OR IRRIGATION LINES ARE CUT, BROKEN OR DAMAGED, THE CONTRACTOR SHALL REPLACE OR REPAIR THE UTILITIES, SERVICE LINES OR IRRIGATION LINES WITH THE SAME TYPE OF ORIGINAL MATERIAL AND CONSTRUCTION, OR BETTER, UNLESS OTHERWISE SHOWN OR NOTED ON THE PLANS, AT HIS OWN COST AND EXPENSE. THE CONTRACTOR SHALL IMMEDIATELY NOTIFY THE ENGINEER AT ONCE OF ANY CONFLICTS IN GRADES AND ALIGNMENTS.
- 4. ALL EXCAVATIONS, TRENCHING AND SHORING OPERATIONS SHALL COMPLY WITH THE REQUIREMENTS OF THE U.S. DEPARTMENT OF LABOR, OSHA, "CONST. SAFETY AND HEALTH REGULATIONS." VOL. 29, SUBPART P. PG. 128—137, AND ANY AMENDMENTS THERETO. THE CONTRACTOR SHALL PREPARE AND IMPLEMENT A TRENCH SAFETY PLAN FOR THIS PROJECT.
- 5. THE CONTRACTOR SHALL RESTORE ALL AREAS, ONSITE AND OFFSITE, DISTURBED BY CONSTRUCTION TO ORIGINAL CONDITION OR BETTER. RESTORED AREAS INCLUDE, BUT ARE NOT LIMITED TO: TRENCH BACKFILL, SIDE SLOPES, FENCES, CULVERT PIPES, DRAINAGE SWALES, STAGING AREAS, DRIVEWAYS, PRIVATE YARDS AND ROADWAYS. UNLESS OTHERWISE DIRECTED BY THE LANDSCAPE DRAWINGS, RESTORATION SHALL INCLUDE HYDROMULCHING ALL DISTURBED AREAS WITH A SLOPE OF LESS THAN 20% (1:5) AND SODDING AREAS WITH A SLOPE OF 20% (1:5) OR GREATER. ESTABLISHMENT OF GRASS THROUGH PROPER WATERING IS LEFT UP TO THE CONTRACT'S MEANS AND METHODS, UNLESS OTHERWISE DIRECTED BY THE LANDSCAPE/IRRIGATION DRAWINGS. 75% TO 80% OF ALL DISTURBED AREAS TO HAVE A MINIMUM 1" STAND OF ANNUAL GRASS (NO WINTER RYE OR WEEDS) PRIOR TO CITY ACCEPTANCE.
- 6. THE CONTRACTOR SHALL KEEP RECORDS FOR AS-BUILTS DRAWINGS AND SHALL SUBMIT MARK-UPS TO THE MUNICIPALITY INSPECTOR AND DESIGN ENGINEER PRIOR TO SCHEDULING A FINAL WALK THROUGH INSPECTION.
- 7. PRIOR TO CONSTRUCTION, A PRE—CONSTRUCTION MEETING SHALL BE HELD WITH REPRESENTATIVES FROM ALL CONTRACTORS, THE ENGINEER, AND THE MUNICIPALITY.
- 8. ALL CONSTRUCTION MUST ADHERE TO THE TREE PRESERVATION REQUIREMENTS OF THE MUNICIPALITY.
- 9. THE CONTRACTOR, AND HIS AGENTS, AND SUB-CONTRACTOR, ARE COMPLETELY RESPONSIBLE FOR THE VERIFICATION OF THE ACCURACY OF THE DIMENSION CONTROL FURNISHED HEREIN. THE OWNER, ENGINEER AND THEIR AGENTS, ARE NOT RESPONSIBLE FOR THE ACCURACY OF THE COORDINATES FURNISHED. THE CONTRACTOR IS REQUIRED TO VERIFY ALL COORDINATES FOR ACCURACY AND CONFIRM THE LOCATIONS OF ALL UTILITIES TO BE CONSTRUCTED, BOTH HORIZONTAL AND VERTICALLY. DISCREPANCIES FOUND BY THE CONTRACTOR SHALL BE REPORTED, IN WRITING, TO THE OWNER IMMEDIATELY FOR RECONCILIATION.
- 10. THE CONTRACTOR SHALL BE RESPONSIBLE FOR THE IMPLEMENTATION OF STORM WATER POLLUTION PREVENTION PLAN (SWPPP) REQUIRED FOR THIS PROJECT IN ACCORDANCE WITH THE CONTRACT DOCUMENTS. THE CONTRACTOR SHALL PREPARE, IMPLEMENT AND MAINTAIN THE SWPPP IN ACCORDANCE WITH THE REQUIREMENTS OF THE CURRENT TCEQ AND NPDES GENERAL PERMIT AS DESCRIBED IN THE FEDERAL REGISTER, PAGES 36489 THROUGH 36519.

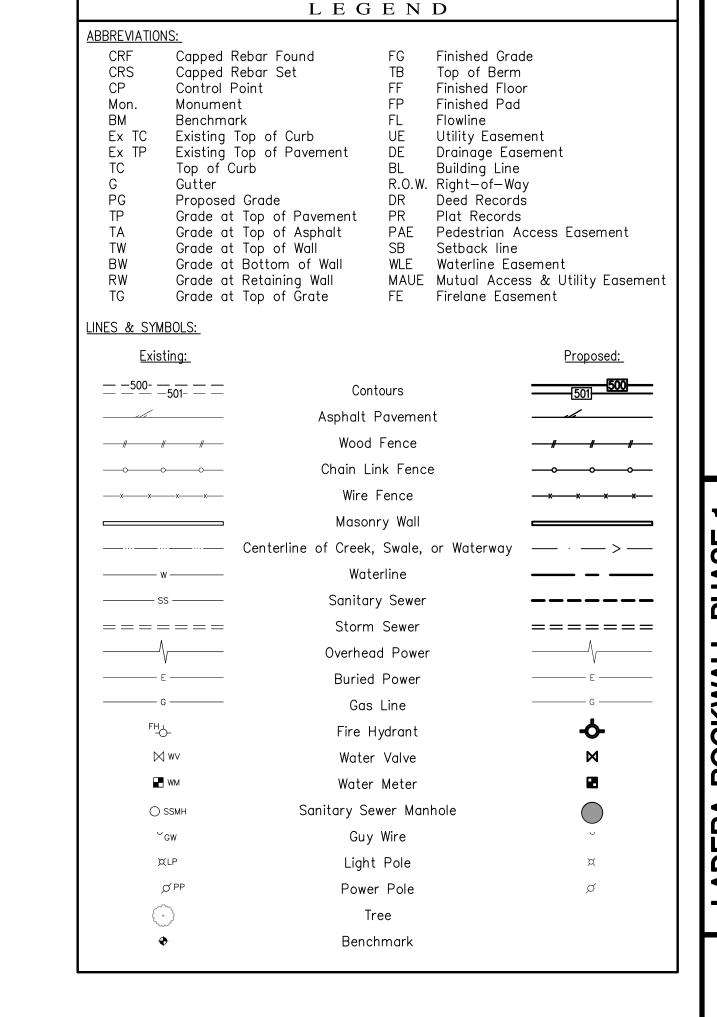


GENERAL NOTES

1. ALL RESPONSIBILITIES FOR ADEQUACY OF DESIGN REMAINS WITH THE DESIGN ENGINEER. THE CITY OF ROCKWALL, IN REVIEWING AND RELEASING PLANS FOR CONSTRUCTION, ASSUMES NO RESPONSIBILITY FOR ADEQUACY OR ACCURACY OF DESIGN.

AS-BUILT RECORD DRAWING

TO THE BEST OF OUR KNOWLEDGE, THE JOHN R. MCADAMS COMPANY, INC. HEREBY STATES THAT THIS PLAN IS AS—BUILT. THIS INFORMATION PROVIDED IS BASED ON SURVEYING AT THE SITE AND INFORMATION PROVIDED BY THE CONTRACTOR.

MCADAMS,
Date: 5/21/2020

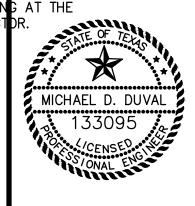

0

Ш

MCADAMS TBPE: 19762

Drawn By: AM
Date: 02/23/2018
Scale: N.T.S.
Revisions:
04/23/2018
07/16/2018
09/06/2018
01/28/2019
02/11/2019
03/11/2019 Signed

17191

OWNER/DEVELOPER
RW LADERA, LLC.
361 W. BYRON NELSON BLVD. STE. 104
ROANOKE, TX 76262
Ph. 817.430.3318
Contact: John Delin

