

**!! CAUTION !!**

ALL UTILITIES MAY NOT BE SHOWN ON THE PLANS. LOCATION OF EXISTING UTILITIES SHOWN ARE APPROXIMATE AND ARE BASED ON INFORMATION FROM PUBLIC RECORDS AND SOME FIELD VERIFICATION. IF YOU SHALL BE THE CONTRACTOR'S RESPONSIBILITY TO VERIFY ALL UTILITIES LOCATIONS AND WHETHER ANY ADDITIONAL UTILITIES EXIST. HE SHALL NOTIFY THE OWNER OF SUCH UTILITIES BEFORE BEGINNING UTILITIES DAMAGED BY THE CONTRACTOR DURING CONSTRUCTION SHALL BE REPAIRED BY THE CONTRACTOR AT THE CONTRACTOR'S EXPENSE.

**!! CAUTION !!**

EXISTING AND/OR PROPOSED UTILITIES IN AREA CONTRACTOR SHALL CONTACT THE PROPER UTILITY COMPANIES AT LEAST 48 HOURS PRIOR TO CONSTRUCTION. THESE CONTACTS SHALL INCLUDE, BUT NOT BE LIMITED TO THE FOLLOWING COMPANIES:


DIG-TESS  
ONCOR GAS & ELECTRIC  
S.B.C.  
COSERV  
AIR&I CABLE  
AIR&I LONG DISTANCE

1-800-DIG-TESS  
972-569-6311  
972-569-4755  
214-458-7888  
214-320-7404  
209-855-6405


**BENCHMARK**  
TOP NORTHEAST CORNER OF CONCRETE WELP IN INTERSECTION LOCATED IN SOUTHWEST CORNER OF HOME DEPOT  
ELEV = 540.69

30 15 0 30  
SCALE FEET  
SCALE 1" = 30'

**SANITARY SEWER MANHOLE DETAILS**

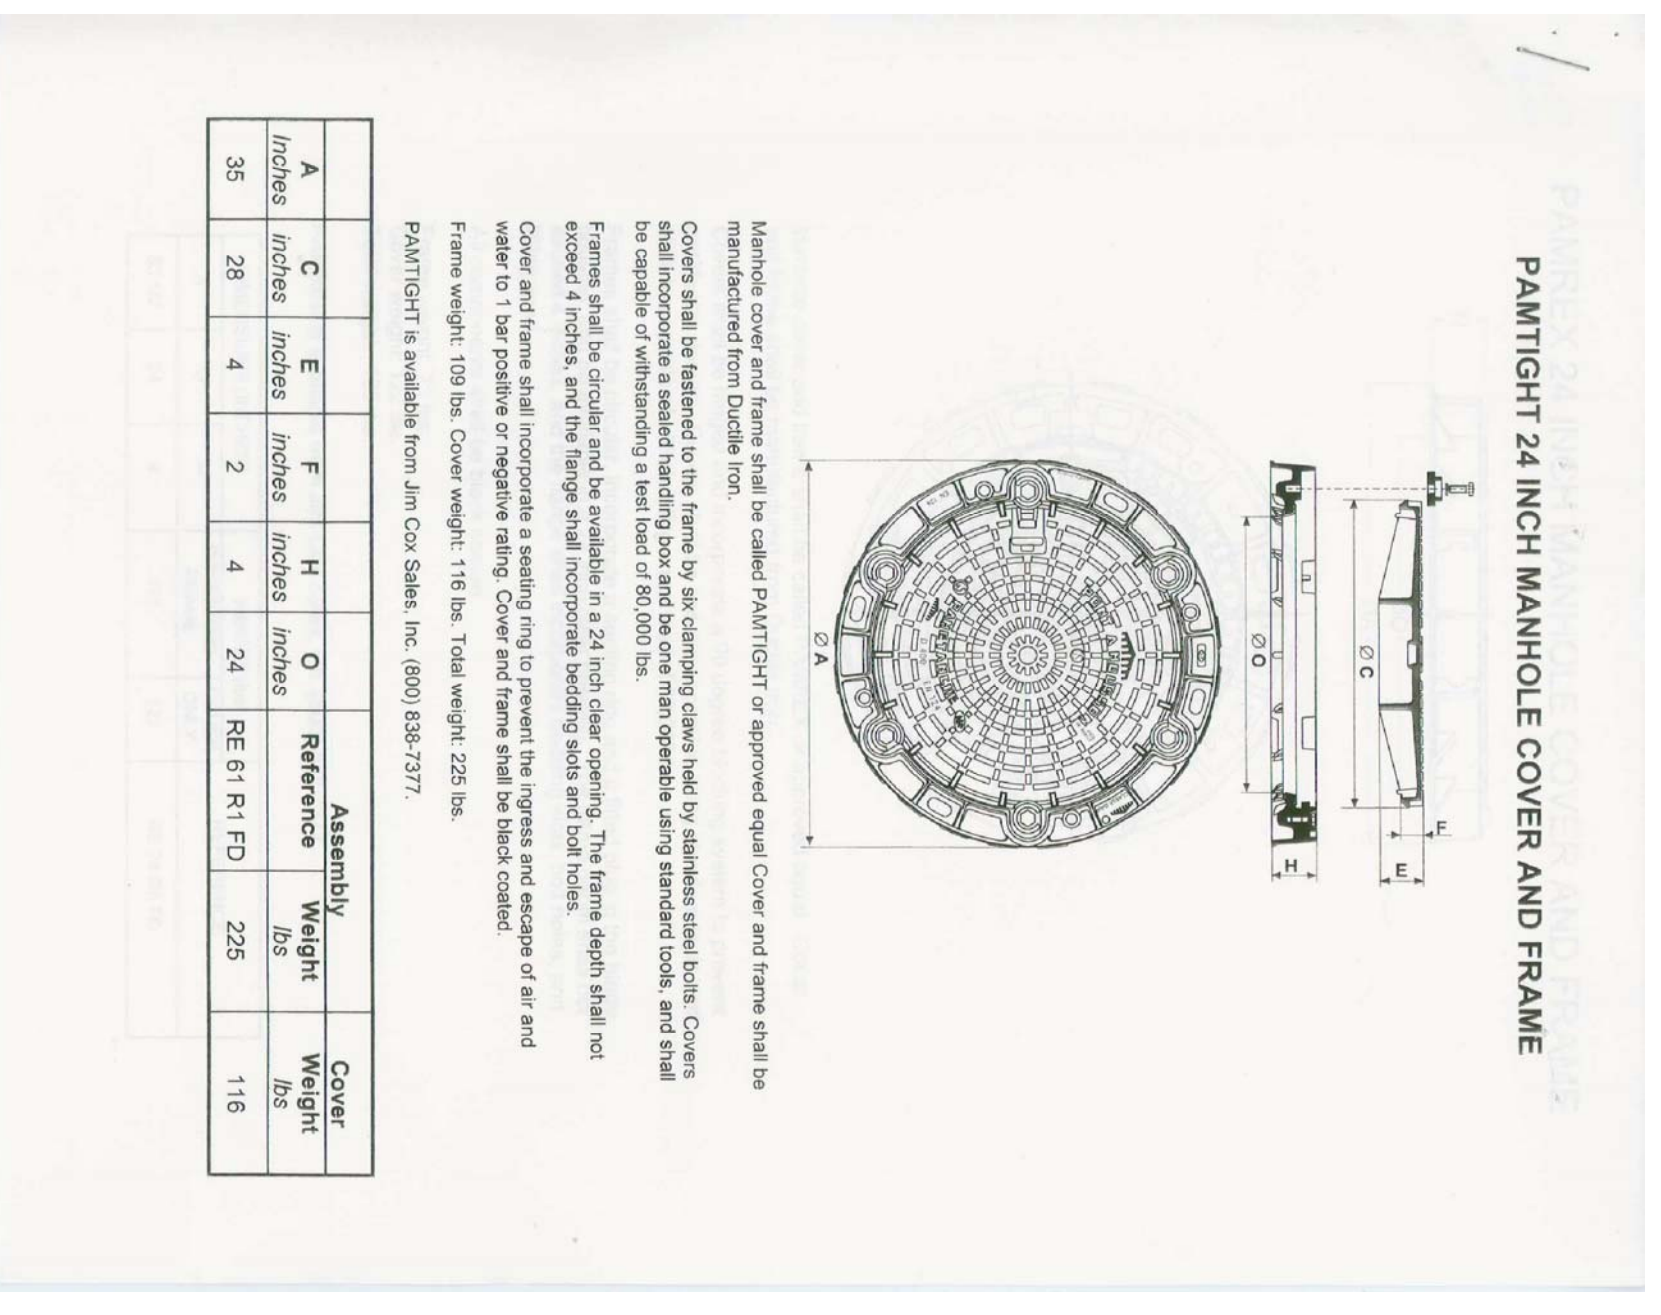

**SANITARY SEWER PLAN AND PROFILE**

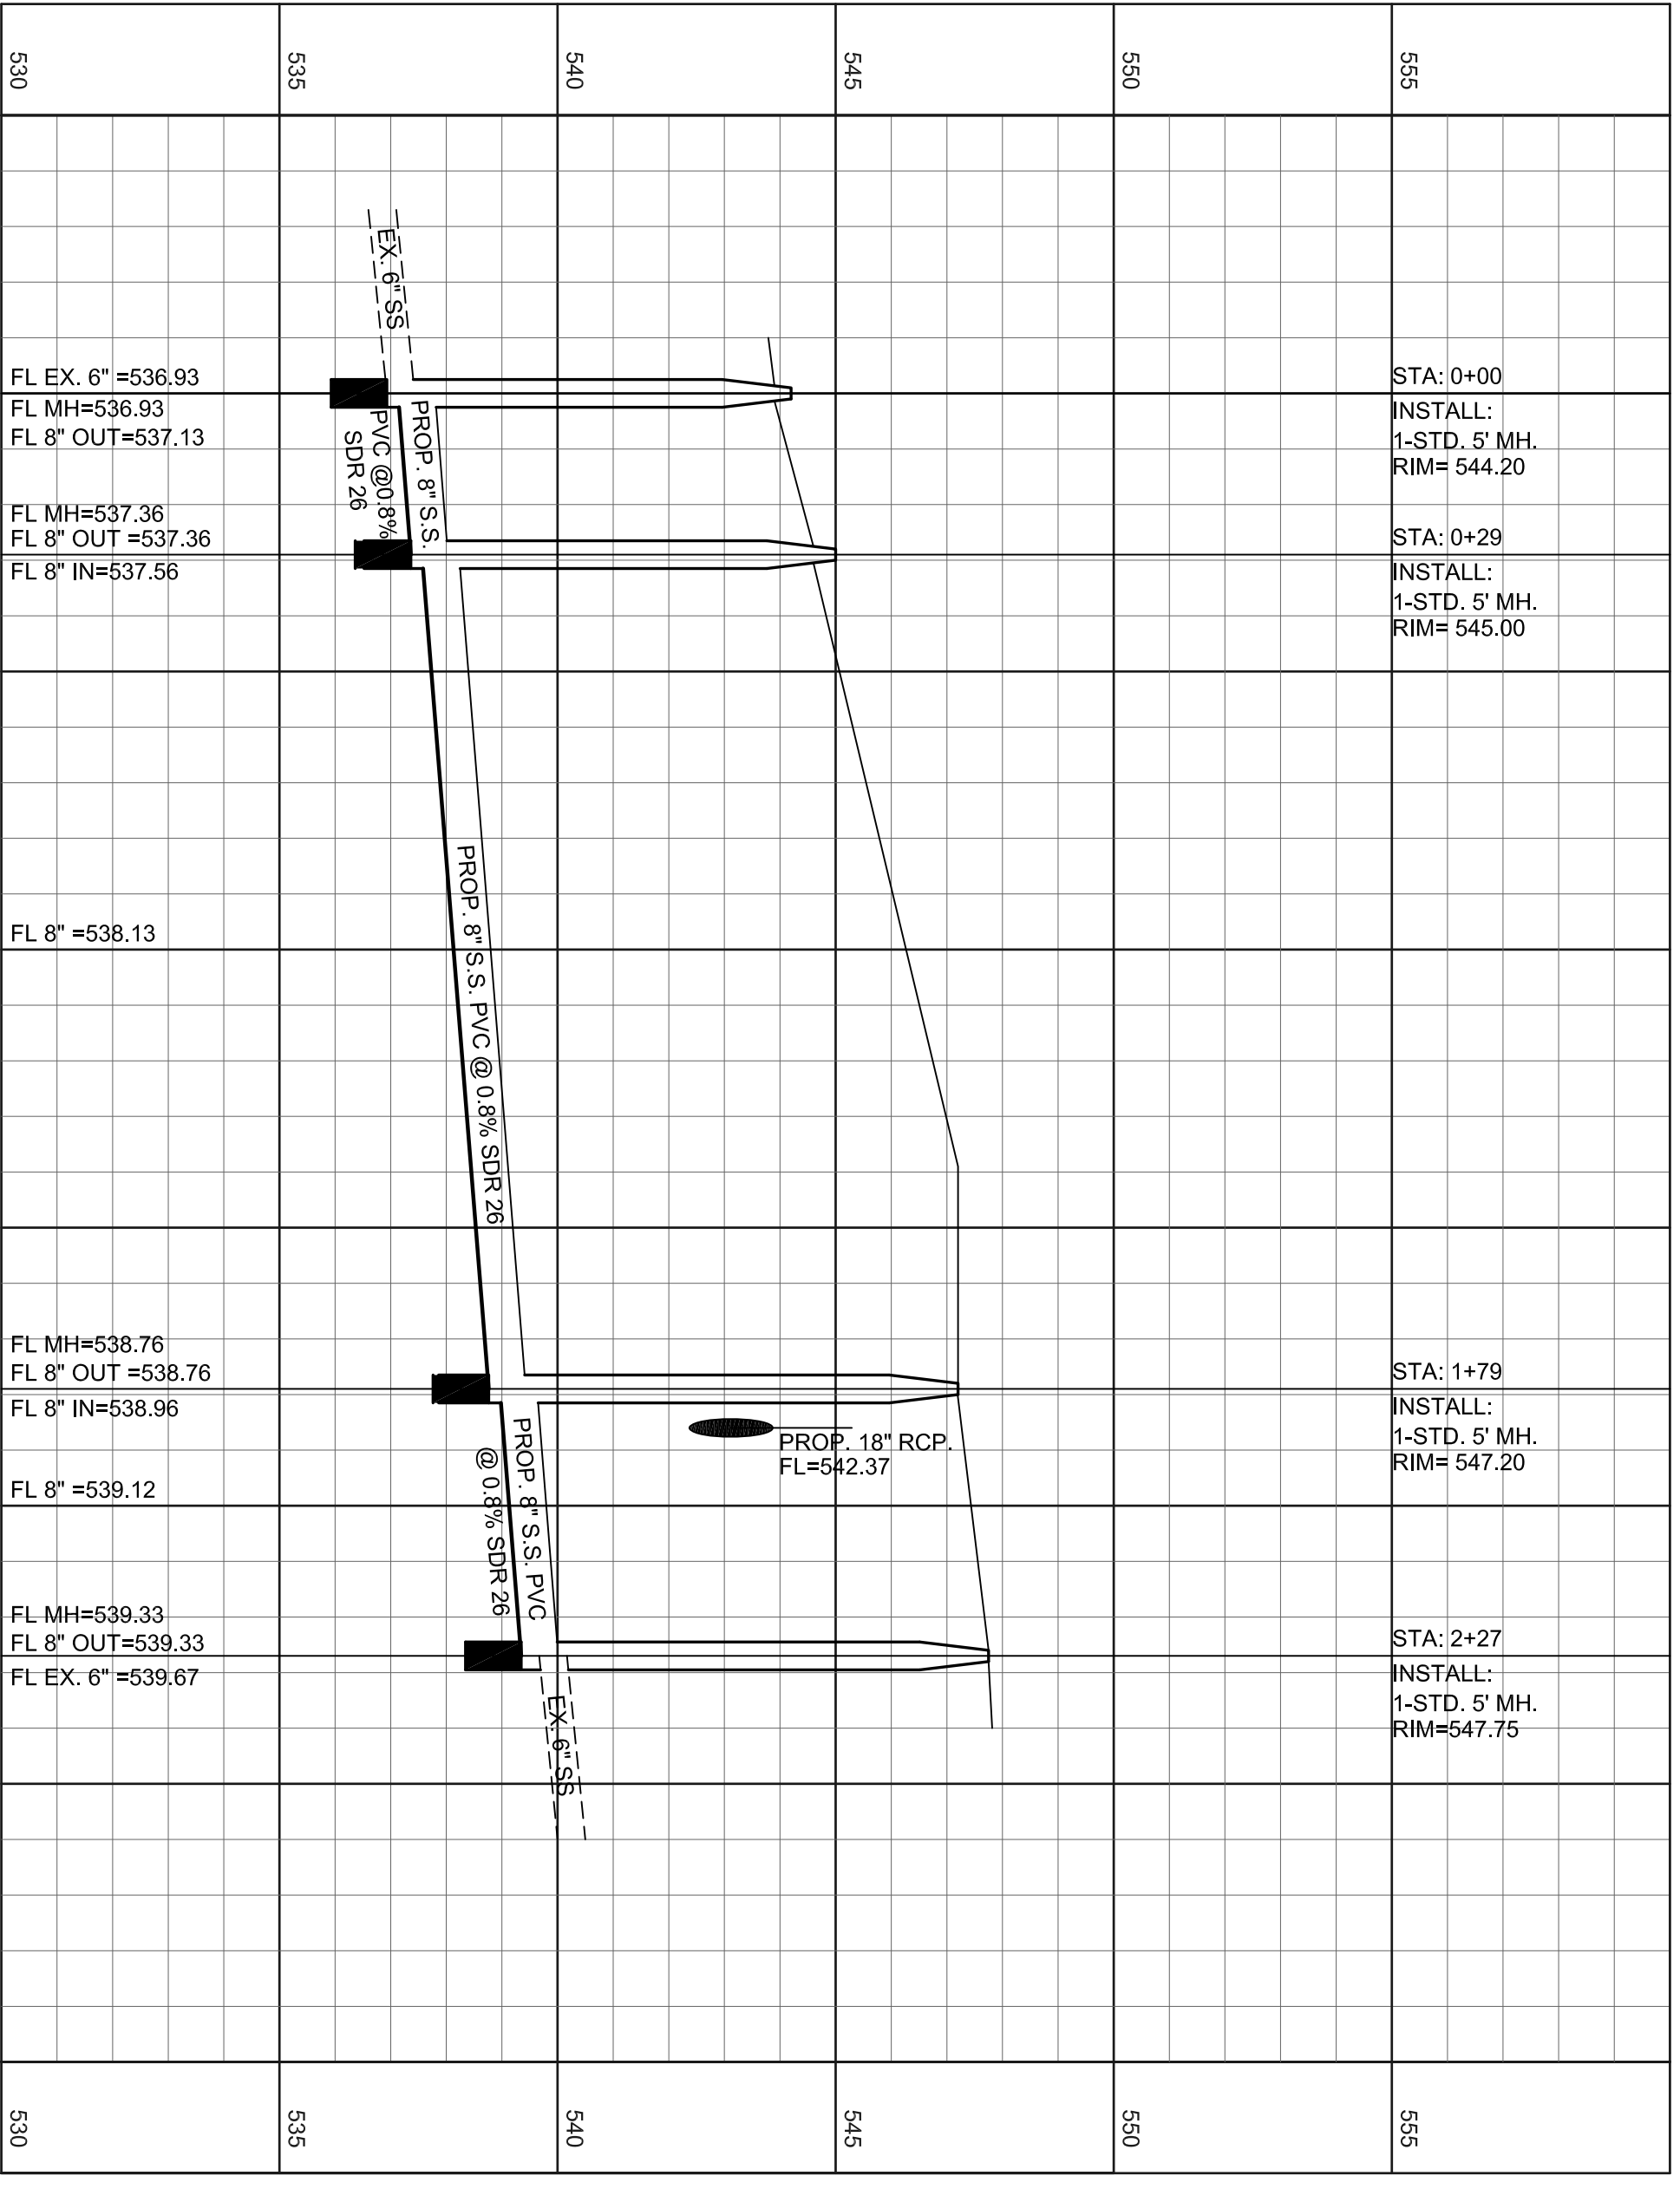

**NOTE:**  
1. ALL MANHOLES TO BE RAVEN LINED SEE DETAILS FOR MANHOLE LID  
2. WATER LINE TO BE CLASS 200



**NOTE:**  
ALL RESPONSIBILITY FOR ADEQUACY OF DESIGN REMAINS WITH THE DESIGN ENGINEER. THE CITY OF ROCKWALL, IN REVIEWING AND RELEASING PLANS FOR CONSTRUCTION, ASSUMES NO RESPONSIBILITY FOR ADEQUACY OR ACCURACY OF DESIGN.

**UTILITY PLAN (SANITARY SEWER)**

ROCKWALL MARKET CENTER SOUTH  
ROCKWALL, TEXAS

GU DEVELOPMENT, LP.  
PSA ENGINEERING

17819 DANFORTH ROAD, SUITE 218 DALLAS, TX 75228 PH (972) 248-9851 FAX (972) 248-9851  
T.B.P.E. REGISTRATION # F-6974, T.B.P.L.S. FROM REGISTRATION NO. 100433

DESIGN	DRAWN	DATE	SCALE	CHECK	FILE	NO.
PSA	PSA	06/22/11	AS SHOWN	PSS	21009.RMS	<b>C-7.2</b>