



DEVELOPMENT APPLICATION

City of Rockwall
Planning and Zoning Department
385 S. Goliad Street
Rockwall, Texas 75087

STAFF USE ONLY

PLANNING & ZONING CASE NO. _____

NOTE: THE APPLICATION IS NOT CONSIDERED ACCEPTED BY THE CITY UNTIL THE PLANNING DIRECTOR AND CITY ENGINEER HAVE SIGNED BELOW.

DIRECTOR OF PLANNING: _____

CITY ENGINEER: _____

PLEASE CHECK THE APPROPRIATE BOX BELOW TO INDICATE THE TYPE OF DEVELOPMENT REQUEST [SELECT ONLY ONE BOX]:

PLATTING APPLICATION FEES:

- MASTER PLAT (\$100.00 + \$15.00 ACRE) ¹
- PRELIMINARY PLAT (\$200.00 + \$15.00 ACRE) ¹
- FINAL PLAT (\$300.00 + \$20.00 ACRE) ¹
- REPLAT (\$300.00 + \$20.00 ACRE) ¹
- AMENDING OR MINOR PLAT (\$150.00)
- PLAT REINSTATEMENT REQUEST (\$100.00)

SITE PLAN APPLICATION FEES:

- SITE PLAN (\$250.00 + \$20.00 ACRE) ¹
- AMENDED SITE PLAN/ELEVATIONS/LANDSCAPING PLAN (\$100.00)

ZONING APPLICATION FEES:

- ZONING CHANGE (\$200.00 + \$15.00 ACRE) ¹
- SPECIFIC USE PERMIT (\$200.00 + \$15.00 ACRE) ^{1 & 2}
- PD DEVELOPMENT PLANS (\$200.00 + \$15.00 ACRE) ¹

OTHER APPLICATION FEES:

- TREE REMOVAL (\$75.00)
- VARIANCE REQUEST/SPECIAL EXCEPTIONS (\$100.00) ²

NOTES:

¹: IN DETERMINING THE FEE, PLEASE USE THE EXACT ACREAGE WHEN MULTIPLYING BY THE PER ACRE AMOUNT. FOR REQUESTS ON LESS THAN ONE ACRE, ROUND UP TO ONE (1) ACRE.
²: A \$1,000.00 FEE WILL BE ADDED TO THE APPLICATION FEE FOR ANY REQUEST THAT INVOLVES CONSTRUCTION WITHOUT OR NOT IN COMPLIANCE TO AN APPROVED BUILDING PERMIT.

PROPERTY INFORMATION [PLEASE PRINT]

ADDRESS **324 Valiant Dr, Rockwall, TX 75032**

SUBDIVISION **Replat of Part of Chandlers Landing Phase 16** LOT **6** BLOCK **D**

GENERAL LOCATION **324 Valiant Dr, Rockwall, TX 75032**

ZONING, SITE PLAN AND PLATTING INFORMATION [PLEASE PRINT]

CURRENT ZONING **PD-008**

CURRENT USE **UNDEVELOPED**

PROPOSED ZONING **PD-008**

PROPOSED USE **SINGLE FAMILY RESIDENCE**

ACREAGE **0.154 AC.** LOTS [CURRENT] **1** LOTS [PROPOSED] **1**

SITE PLANS AND PLATS: BY CHECKING THIS BOX YOU ACKNOWLEDGE THAT DUE TO THE PASSAGE OF HB3167 THE CITY NO LONGER HAS FLEXIBILITY WITH REGARD TO ITS APPROVAL PROCESS, AND FAILURE TO ADDRESS ANY OF STAFF'S COMMENTS BY THE DATE PROVIDED ON THE DEVELOPMENT CALENDAR WILL RESULT IN THE DENIAL OF YOUR CASE.

OWNER/APPLICANT/AGENT INFORMATION [PLEASE PRINT/CHECK THE PRIMARY CONTACT/ORIGINAL SIGNATURES ARE REQUIRED]

OWNER **QJ DEVELOPMENT LLC**

APPLICANT **QJ DEVELOPMENT LLC**

CONTACT PERSON **QUADRI AKAMO**

CONTACT PERSON **QUADRI AKAMO**

ADDRESS **4422 MEADOW HAWK DRIVE**

ADDRESS **4422 MEADOW HAWK DRIVE**

CITY, STATE & ZIP **ARLINGTON, TX 76005**

CITY, STATE & ZIP **ARLINGTON, TX 76005**

PHONE **682-472-4708**

PHONE **682-472-4708**

E-MAIL **QAKAMO@GMAIL.COM**

E-MAIL **QAKAMO@GMAIL.COM**

NOTARY VERIFICATION [REQUIRED]

BEFORE ME, THE UNDERSIGNED AUTHORITY, ON THIS DAY PERSONALLY APPEARED QUADRI AKAMO [OWNER] THE UNDERSIGNED, WHO STATED THE INFORMATION ON THIS APPLICATION TO BE TRUE AND CERTIFIED THE FOLLOWING:

"I HEREBY CERTIFY THAT I AM THE OWNER FOR THE PURPOSE OF THIS APPLICATION; ALL INFORMATION SUBMITTED HEREIN IS TRUE AND CORRECT; AND THE APPLICATION FEE OF \$ 215.00 TO COVER THE COST OF THIS APPLICATION, HAS BEEN PAID TO THE CITY OF ROCKWALL ON THIS THE 29th DAY OF AUGUST, 2024. BY SIGNING THIS APPLICATION, I AGREE THAT THE CITY OF ROCKWALL (I.E. "CITY") IS AUTHORIZED AND PERMITTED TO PROVIDE INFORMATION CONTAINED WITHIN THIS APPLICATION TO THE PUBLIC. THE CITY IS ALSO AUTHORIZED AND PERMITTED TO REPRODUCE ANY COPYRIGHTED INFORMATION SUBMITTED IN CONJUNCTION WITH THIS APPLICATION, IF SUCH REPRODUCTION IS ASSOCIATED OR IN RESPONSE TO A REQUEST FOR PUBLIC INFORMATION."


GIVEN UNDER MY HAND AND SEAL OF OFFICE ON THIS THE 29th DAY OF August, 2024.


OWNER'S SIGNATURE

Quadri Akamo

NOTARY PUBLIC IN AND FOR THE STATE OF TEXAS

Maria Montano

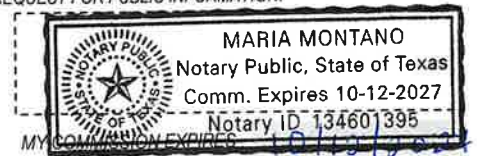

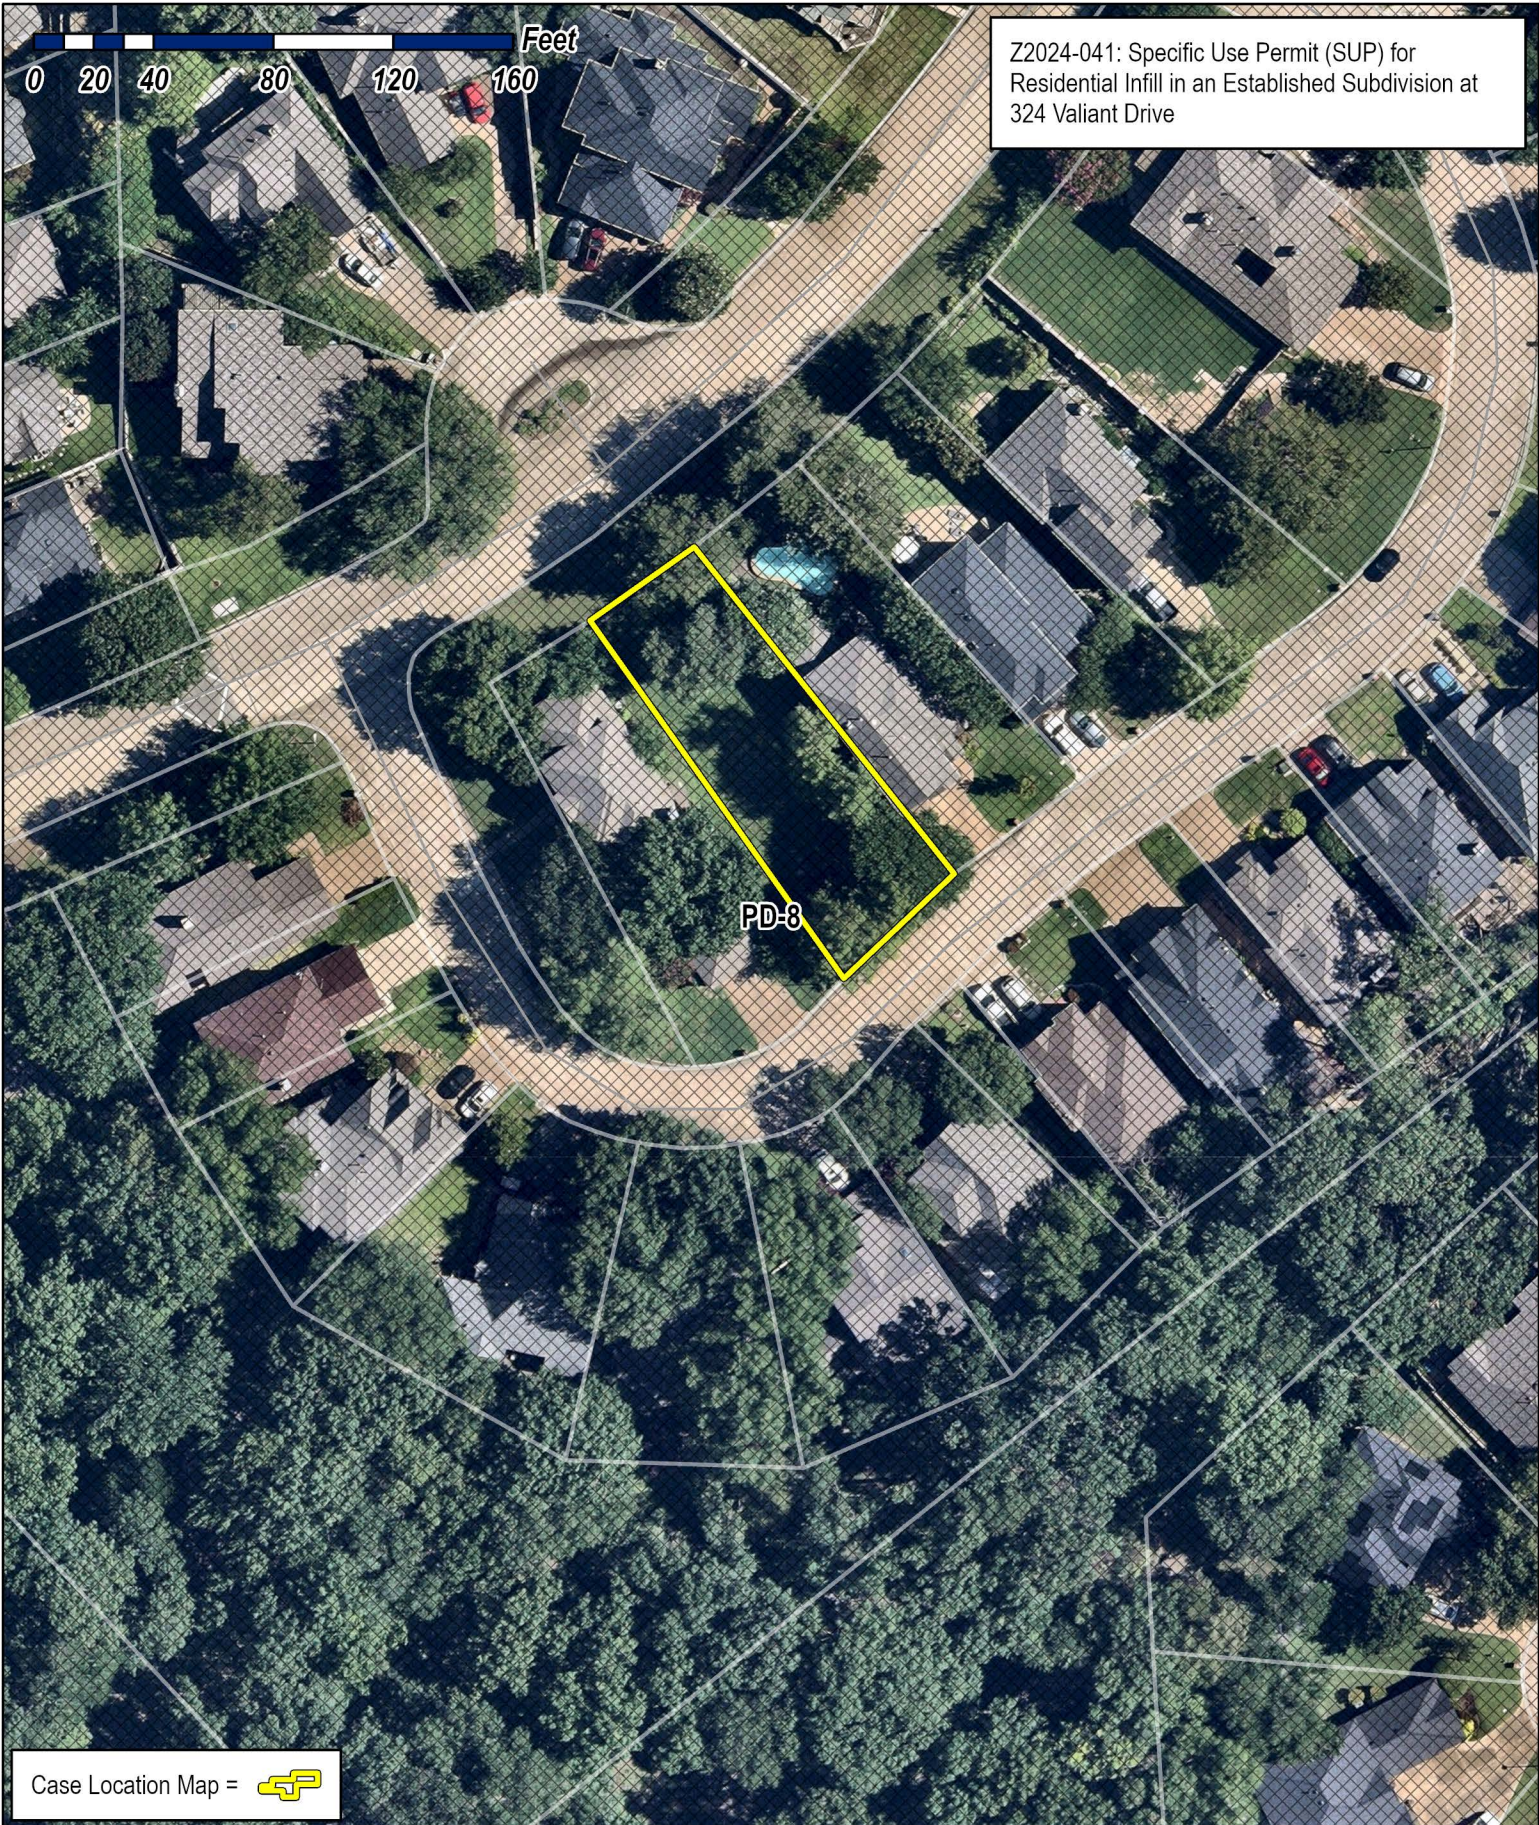

City of Rockwall

Planning & Zoning Department
385 S. Goliad Street
Rockwall, Texas 75087
(P): (972) 771-7745
(W): www.rockwall.com

The City of Rockwall GIS maps are continually under development and therefore subject to change without notice. While we endeavor to provide timely and accurate information, we make no guarantees. The City of Rockwall makes no warranty, express or implied, including warranties of merchantability and fitness for a particular purpose. Use of the information is the sole responsibility of the user.








City of Rockwall

Planning & Zoning Department
385 S. Goliad Street
Rockwall, Texas 75087
(P): (972) 771-7745
(W): www.rockwall.com

The City of Rockwall GIS maps are continually under development and therefore subject to change without notice. While we endeavor to provide timely and accurate information, we make no guarantees. The City of Rockwall makes no warranty, express or implied, including warranties of merchantability and fitness for a particular purpose. Use of the information is the sole responsibility of the user.

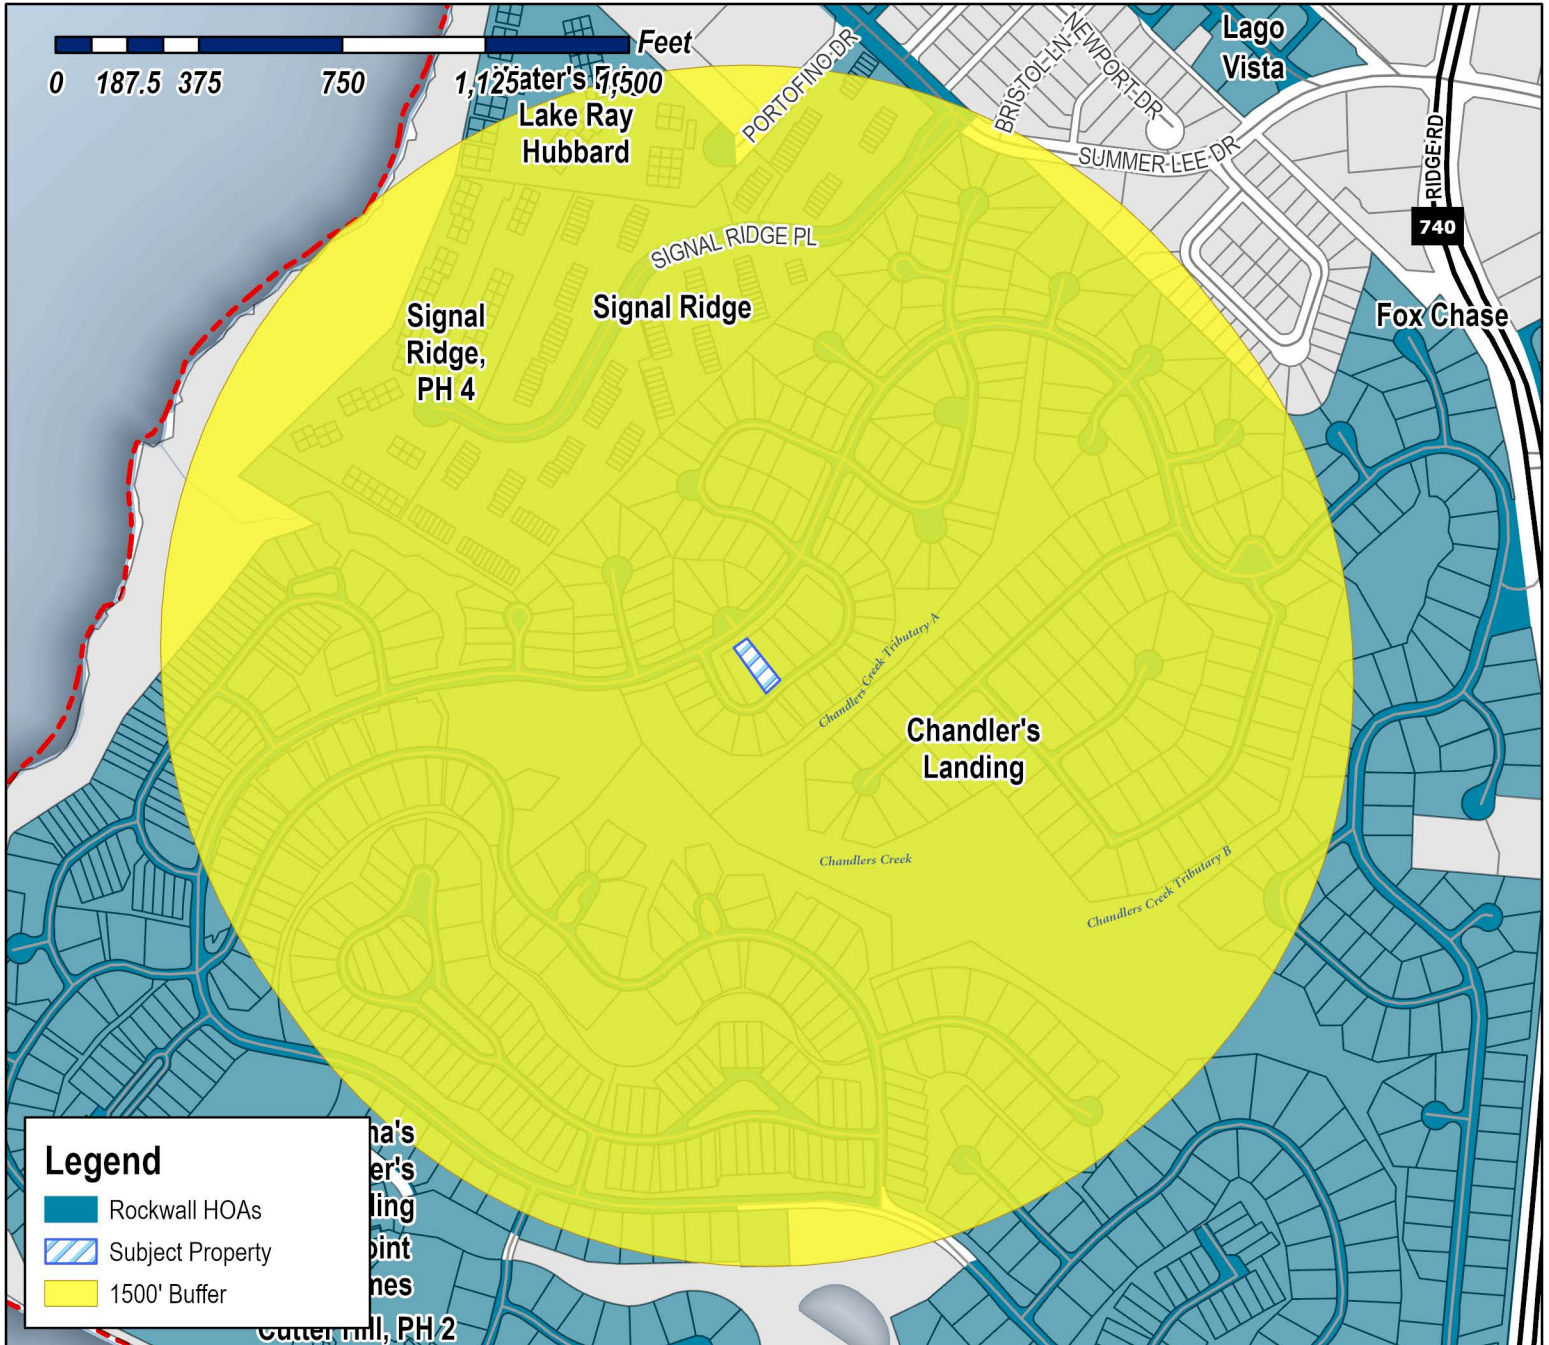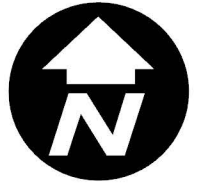

Case Number: Z2024-041
Case Name: SUP for Residential Infill
Case Type: Zoning
Zoning: Planned Development District 8 (PD-8)
Case Address: 324 Valiant Drive

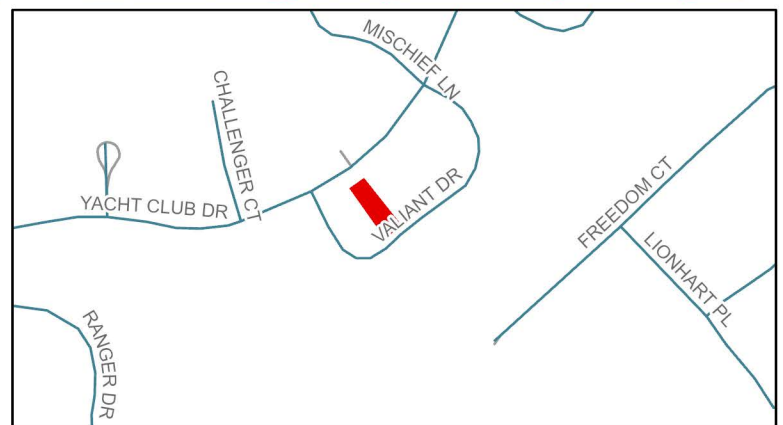


Date Saved: 9/10/2024
 For Questions on this Case Call (972) 771-7745



City of Rockwall

Planning & Zoning Department
385 S. Goliad Street
Rockwall, Texas 75087
(P): (972) 771-7745
(W): www.rockwall.com


The City of Rockwall GIS maps are continually under development and therefore subject to change without notice. While we endeavor to provide timely and accurate information, we make no guarantees. The City of Rockwall makes no warranty, express or implied, including warranties of merchantability and fitness for a particular purpose. Use of the information is the sole responsibility of the user.

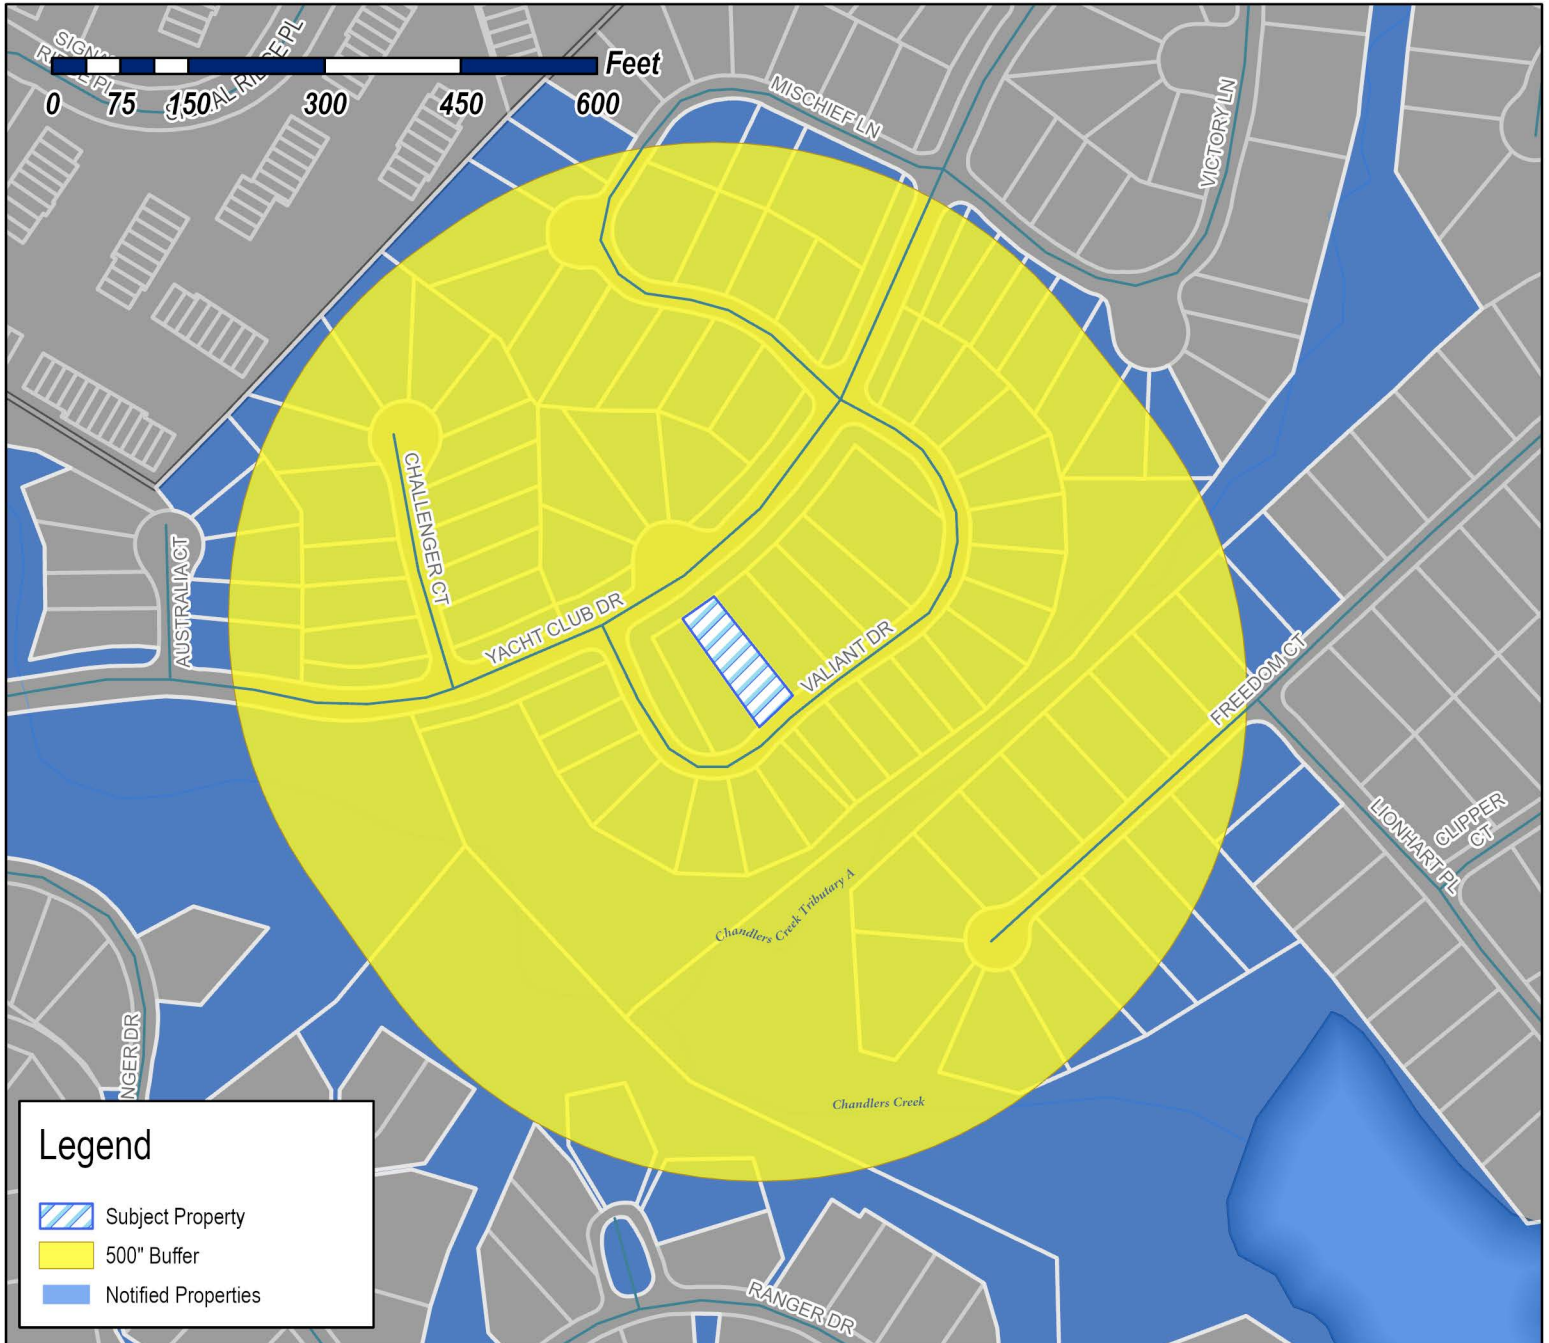

Case Number: Z2024-041
Case Name: SUP for Residential Infill
Case Type: Zoning
Zoning: Planned Development District 8 (PD-8)
Case Address: 324 Valiant Drive

Date Saved: 9/10/2024

For Questions on this Case Call: (972) 771-7745

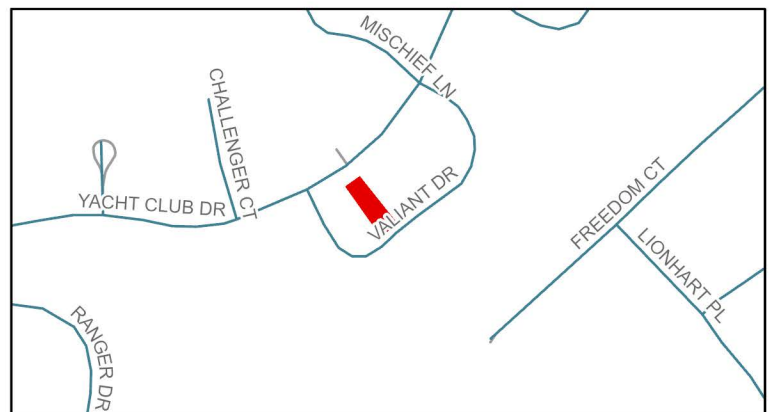

CHANDLERS LANDING COMMUNITY ASSOC
1 COMMODORE PLAZA
ROCKWALL, TX 75032

GOODMAN CARLA
101 DAME PATTIE DR
ROCKWALL, TX 75032

HUNTER STEVEN R AND KAREN J
102 DAME PATTIE DRIVE
ROCKWALL, TX 75032

RESIDENT
103 DAME PATTIE
ROCKWALL, TX 75032

FAYAD HUSSAIN
104 DAME PATTIE DRIVE
ROCKWALL, TX 75032

JOHNSON FAMILY TRUST
ROBERT S AND DOLORES I JOHNSON - TRUSTEES
105 MISCHIEF LANE
ROCKWALL, TX 75032

HAGIN GARY L & W ANNE
109 MISCHIEF LN
ROCKWALL, TX 75032

THORNQUIST RACHAEL AND
JOSH HANSEN AND CHRIS-ANN ZIEGLER
113 CLIPPER CT
ROCKWALL, TX 75032

HANSEN JOSH AND
RACHEL THORNQUIST
113 CLIPPER CT
ROCKWALL, TX 75032

BRACE JUDE
116 MISCHIEF LN
ROCKWALL, TX 75032

RESIDENT
118 MISCHIEF LN
ROCKWALL, TX 75032

COOK NATHAN & COURTNEY
120 MISCHIEF LN
ROCKWALL, TX 75032

LOWREY COLT A AND
LEO WISE
122 MISCHIEF LN
ROCKWALL, TX 75032

MONTOYA ASHLEY R & JOSE L
124 MISCHIEF LANE
ROCKWALL, TX 75032

RESIDENT
125 MISCHIEF LN
ROCKWALL, TX 75032

LOPEZ CHRIS MARK AND ASHLEY MARIE
126 MISCHIEF LN
ROCKWALL, TX 75087

MARTIN NAN YI
127 MICHIEF LANE
ROCKWALL, TX 75032

HALAMA STEVEN
128 MISCHIEF LN
ROCKWALL, TX 75032

MANSFIELD PHYLLIS J
129 MISCHIEF LANE
ROCKWALL, TX 75032

HARGROVE PATRICIA ANN
130 MISCHIEF LANE
ROCKWALL, TX 75032

CHURY JENNIFER LEIGH & BRIAN D
131 MISCHIEF LANE
ROCKWALL, TX 75032

RESIDENT
132 MISCHIEF LN
ROCKWALL, TX 75032

ROBISON BRUCE EMERSON
135 FREEDOM COURT
ROCKWALL, TX 75032

RESIDENT
139 FREEDOM CT
ROCKWALL, TX 75032

JOHNSON TIFFANY MICHELLE
148 OXFORD DR
HEATH, TX 75032

2019-1 IH BORROWER LP
1717 MAIN SST SUITE 2000
DALLAS, TX 75201

BAXTER ERIKA LEE GARDNER AND SCOTT
201 FREEDON CT
ROCKWALL, TX 75032

CHAVEZ JEREMY & DEBORAH
205 FREEDOM CT
ROCKWALL, TX 75032

LANE LAWRENCE DALE & HARRIETT B
209 FREEDOM COURT
ROCKWALL, TX 75032

MORRISON MICHAEL JARED AND
SARAH MARIE GOOCH
210 FREEDOM CT
ROCKWALL, TX 75032

MONKRESS MONTE R & MARGARET D
213 FREEDOM CT
ROCKWALL, TX 75032

GENTZEL DUSTIN AND SHANA
214 FREEDOM COURT
ROCKWALL, TX 75032

RESIDENT
217 FREEDOM CT
ROCKWALL, TX 75032

WILLIAMS HARRY E & MARGARET
218 FREEDOM CT
ROCKWALL, TX 75032

MCCASKILL KRISTOFER
221 FREEDOM COURT
ROCKWALL, TX 75032

AGNEW MICHAEL THOMAS AND KARLA KAY
222 FREEDOM COURT
ROCKWALL, TX 75032

LUCIANO ANTHONY
225 FREEDOM COURT
ROCKWALL, TX 75032

BELL LINDA W
226 FREEDOM CT
ROCKWALL, TX 75032

TONICK MICHAEL D & JANET A
229 FREEDOM CT
ROCKWALL, TX 75032

NASH TERRY L & MARGARET SPEAR
232 LIONHART PL
ROCKWALL, TX 75032

MOLTZAN HERBERT J & JANET R
236 LIONHART PL
ROCKWALL, TX 75032

ODOM LACEY AND JOSH
2402 YACHT CLUB DR
ROCKWALL, TX 75032

WOOD JOHN S & LISA MARIE
293 VICTORY LN
ROCKWALL, TX 75032

RESIDENT
295 VICTORY LN
ROCKWALL, TX 75032

SEEDS DAVID R
2961 S CHERRY WAY
DENVER, CO 80222

LYNN JASON AND DANIELLE
297 VICTORY LANE
ROCKWALL, TX 75032

CURRA CHRISTOPHER
2975 BLACKBURN ST APT 1321
DALLAS, TX 75204

PERRY GEORGE DAVID & SANDRA SUE
299 VICTORY LN
ROCKWALL, TX 75032

RIVERA LUIS
300 S WATTERS RD APT 127
ALLEN, TX 75103

MIRFENDERESKI JONAH JAVAD AND
NALINA MICHELLE SHAPIRO
301 VALIANT DRIVE
ROCKWALL, TX 75032

RICHARDS JOAN S
302 SHAMROCK CIR
ROCKWALL, TX 75032

PUSTEJOVSKY MARK
303 VALIANT DR
ROCKWALL, TX 75032

RESIDENT
304 SHAMROCK CIR
ROCKWALL, TX 75032

HALL TABITHA AMY AND
TERESA ADAMS
305 VALIANT DR
ROCKWALL, TX 75032

SANFORD TIMOTHY & KELLEE
307 VALIANT DRIVE
ROCKWALL, TX 75032

MCNAIR KELLY
307 VICTORY LN
ROCKWALL, TX 75032

BOWNE SHAROLDINE K
309 VALIANT DR
ROCKWALL, TX 75032

RESIDENT
311 VALIANT DR
ROCKWALL, TX 75032

LOVELESS JERRY L & TOMMIE H
313 VALIANT DR
ROCKWALL, TX 75032

SMITH JOSHUA AND
MAEGAN HOLLOWAY
314 VALIANT DR
ROCKWALL, TX 75032

JOHNSTON CAROLINE
315 VALIANT DR
ROCKWALL, TX 75032

SARAH LOREDO A/K/A SARAH ARCE SPECIAL
COMMUNITY PROPERTY TRUST, A SU
JAIME & SARAH ARCE LIVING TRUST, SARAH
LOREDO/SARAH ARCE-T
315 VICTORY LN
ROCKWALL, TX 75032

RESIDENT
317 VALIANT DR
ROCKWALL, TX 75032

MURPHY CASEY D AND BRIANNA
318 VALIANT DRIVE
ROCKWALL, TX 75032

COPPLER GERALD
319 VALIANT DR
ROCKWALL, TX 75032

RESIDENT
320 VALIANT DR
ROCKWALL, TX 75032

BLASINGAME DAVID A AND LISA M HOUCHEIN
321 VALIANT DR
ROCKWALL, TX 75032

CONDIT TINA
322 VALIANT DRIVE
ROCKWALL, TX 75032

OWENS MICHAEL V
323 VALIANT DR
ROCKWALL, TX 75032

RESIDENT
324 VALIANT DR
ROCKWALL, TX 75032

ROGERS JACY MARIE AND FRANK MARION
325 VALIANT DRIVE
ROCKWALL, TX 75032

RESIDENT
326 VALIANT DR
ROCKWALL, TX 75032

GENERAL DALE A & KATHRYN
327 VALIANT DR
ROCKWALL, TX 75032

IMBURGIA JAMES
329 VALIANT DR
ROCKWALL, TX 75032

STORY BRIAN K AND LANA K
331 VALIANT DRIVE
ROCKWALL, TX 75032

LE TAN T AND VIRGINIA I
333 VALIANT DR
ROCKWALL, TX 75032

DANIEL SANDRA SUE
335 VALIANT DR
ROCKWALL, TX 75032

RESIDENT
337 VALIANT DR
ROCKWALL, TX 75032

MELENDEZ DANIEL ANTHONY & JOVANA NICOLE
4020 KIRKMEADOW LN
DALLAS, TX 75287

BRACK KENYATTA AND SELEAN TURNER
4501 YACHT CLUB DRIVE
ROCKWALL, TX 75032

ROCKWALL YELLOWJACKETS 3533 LLC
519 E INTERSTATE 30 PMB 212
ROCKWALL, TX 75087

ROSHAN KC
5335 BROADWAY BLVD #210
GARLAND, TX 75043

RESIDENT
5502 AUSTRALIA CT
ROCKWALL, TX 75032

MARSHALL SAMUEL AND DIANA
5502 CHALLENGER CT
ROCKWALL, TX 75032

LINLEY ZACHARY AND ELIZABETH HOLLAND-
5504 AUSTRALIA COURT
ROCKWALL, TX 75032

MCKAY ADRIAN AND ROBERTA
5504 CHALLENGER CT
ROCKWALL, TX 75032

RESIDENT
5506 CHALLENGER CT
ROCKWALL, TX 75032

WILSON STEPHEN MICHAEL AND LISA MARIE
5506 AUSTRALIA COURT
ROCKWALL, TX 75032

YOUNG SHERRY WHITE
5508 AUSTRALIA CT
ROCKWALL, TX 75032

NORTON ANGELA
5508 CHALLENGER CT
ROCKWALL, TX 75032

DESROSIERS RONALD J
5510 AUSTRALIA CT
HEATH, TX 75032

BRADSHAW ADRIAN
5510 CHALLENGER COURT
ROCKWALL, TX 75032

JOHNSON GREGORY AND TERESA
5512 CHALLENGER CT
ROCKWALL, TX 75032

STARBIRD RYAN D AND LAUREN
5514 CHALLENGER CT
ROCKWALL, TX 75032

CABANISS CHAR CHERICE
DAVID R DE LA CERDA
5516 CHALLENGER CT
ROCKWALL, TX 75032

FREDERIKSEN JOHN C & ARLENE C REV LIV TR
JOHN C & ARLENE C FREDERIKSEN TRUSTEES
5518 CHALLENGER CT
ROCKWALL, TX 75032

FREDERIKSEN JOHN C & ARLENE C REV LIV TR
JOHN C & ARLENE C FREDERIKSEN TRUSTEES
5518 CHALLENGER CT
ROCKWALL, TX 75032

RESIDENT
5520 CHALLENGER CT
ROCKWALL, TX 75032

CHESLIK EDWIN ALLEN JR AND AMBER NICHOLE
CARREON
5522 CHALLENGER CT
ROCKWALL, TX 75032

CONFIDENTIAL
5526 CHALLENGER COURT
ROCKWALL, TX 75032

SHELTON ROBERT M
5528 CHALLENGER CT
ROCKWALL, TX 75032


WATKINS JAMES & ELLEN
5530 CHALLENGER CT
ROCKWALL, TX 75032

HENDRICKS LORI L
5903 VOLUNTEER PL
ROCKWALL, TX 75032

THOMAS VELIA
7317 LOUGHEED PLZ
PLANO, TX 75025

KJT FLYING PROPERTIES LLC
PO BOX 1476
ROCKWALL, TX 75087

RUSH MAJOR
PO BOX 760794
GARLAND, TX 75046

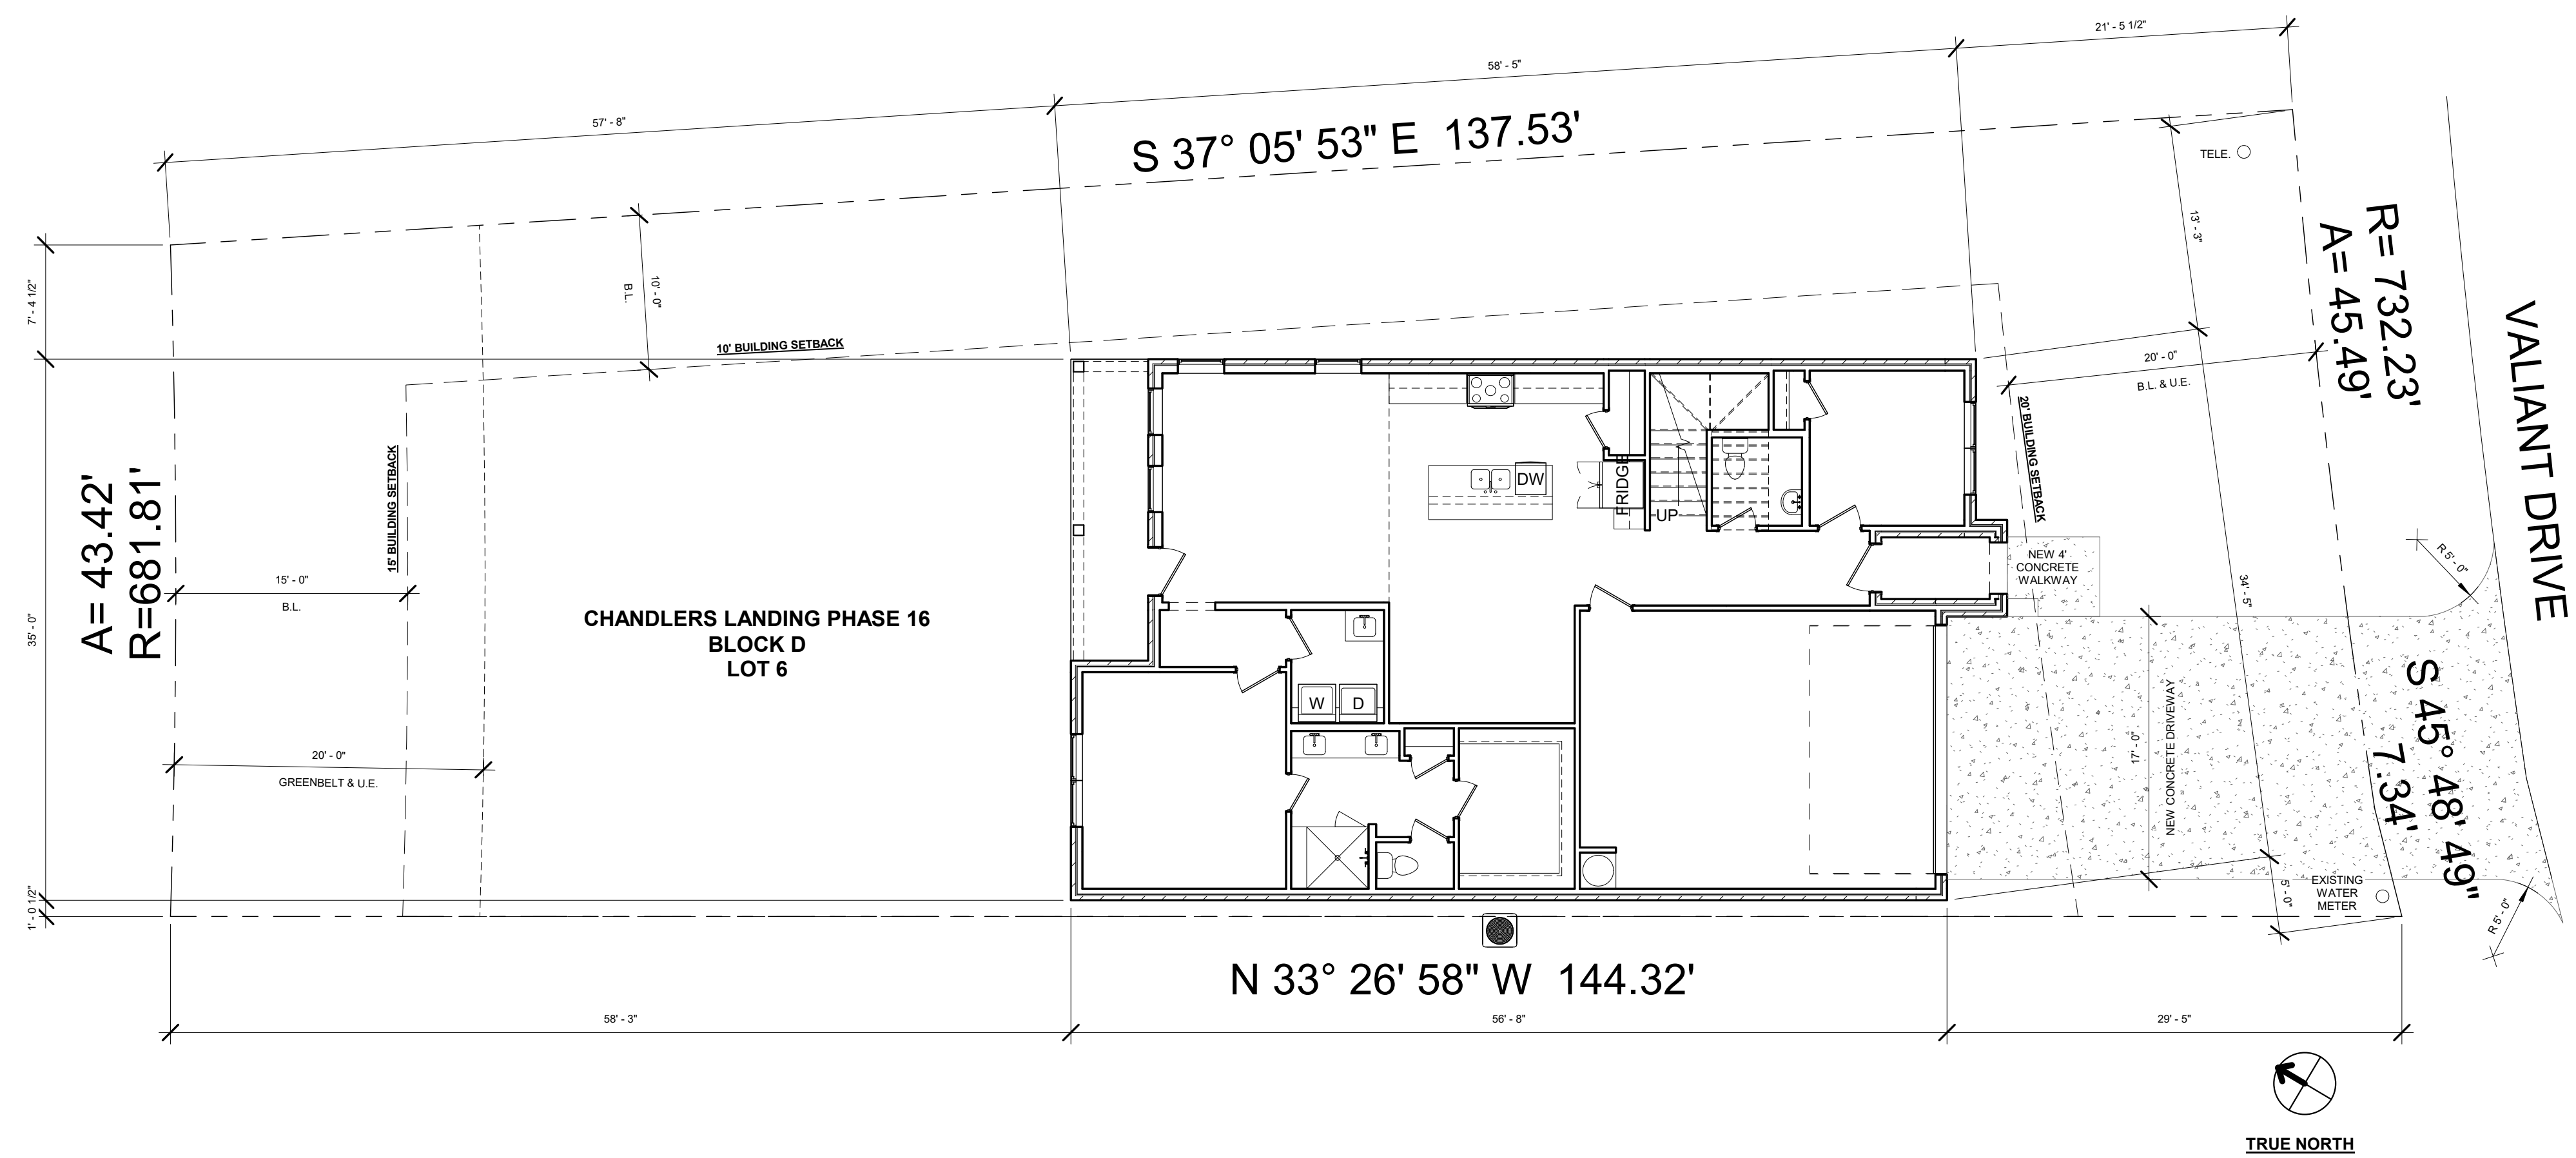

GENERAL SITE PLAN NOTES:

- 1.) LOT DRAINAGE TO COMPLY WITH THE INTERNATIONAL RESIDENTIAL CODE.
- 2.) BUILDING AREA TO BE CLEARED OF ALL HUMUS, ROOTS, AND VEGETATION. CUT STUMPS A MINIMUM OF 2" BELOW GRADE AND 4" BELOW BEAMS.

GENERAL NOTES:

- 1.) These plans are intended to provide the basic construction information necessary to substantially complete this structure. These plans must be verified and checked completely by the builder. Any discrepancy, error, and/or omission found is to be brought to the attention of the designer before any construction work or purchases have been made.
- 2.) These plans are designed to be in substantial compliance with current city adopted International Residential Code. The construction shall conform to all national, state, and local building codes and ordinances. These codes shall take precedence over anything noted in these drawings.
- 3.) Contractor must verify all dimensions and scale drawings.

① SITE PLAN
1/8" = 1'-0"

QJ DEVELOPMENT LLC

324 Valiant Drive
Changers Landing Phase 16
Block D, Lot 6
Rockwall, Texas 75032


ISSUE FOR PERMIT
August 28, 2024



08/28/2024

Title
SITE PLAN

Sheet
A-001

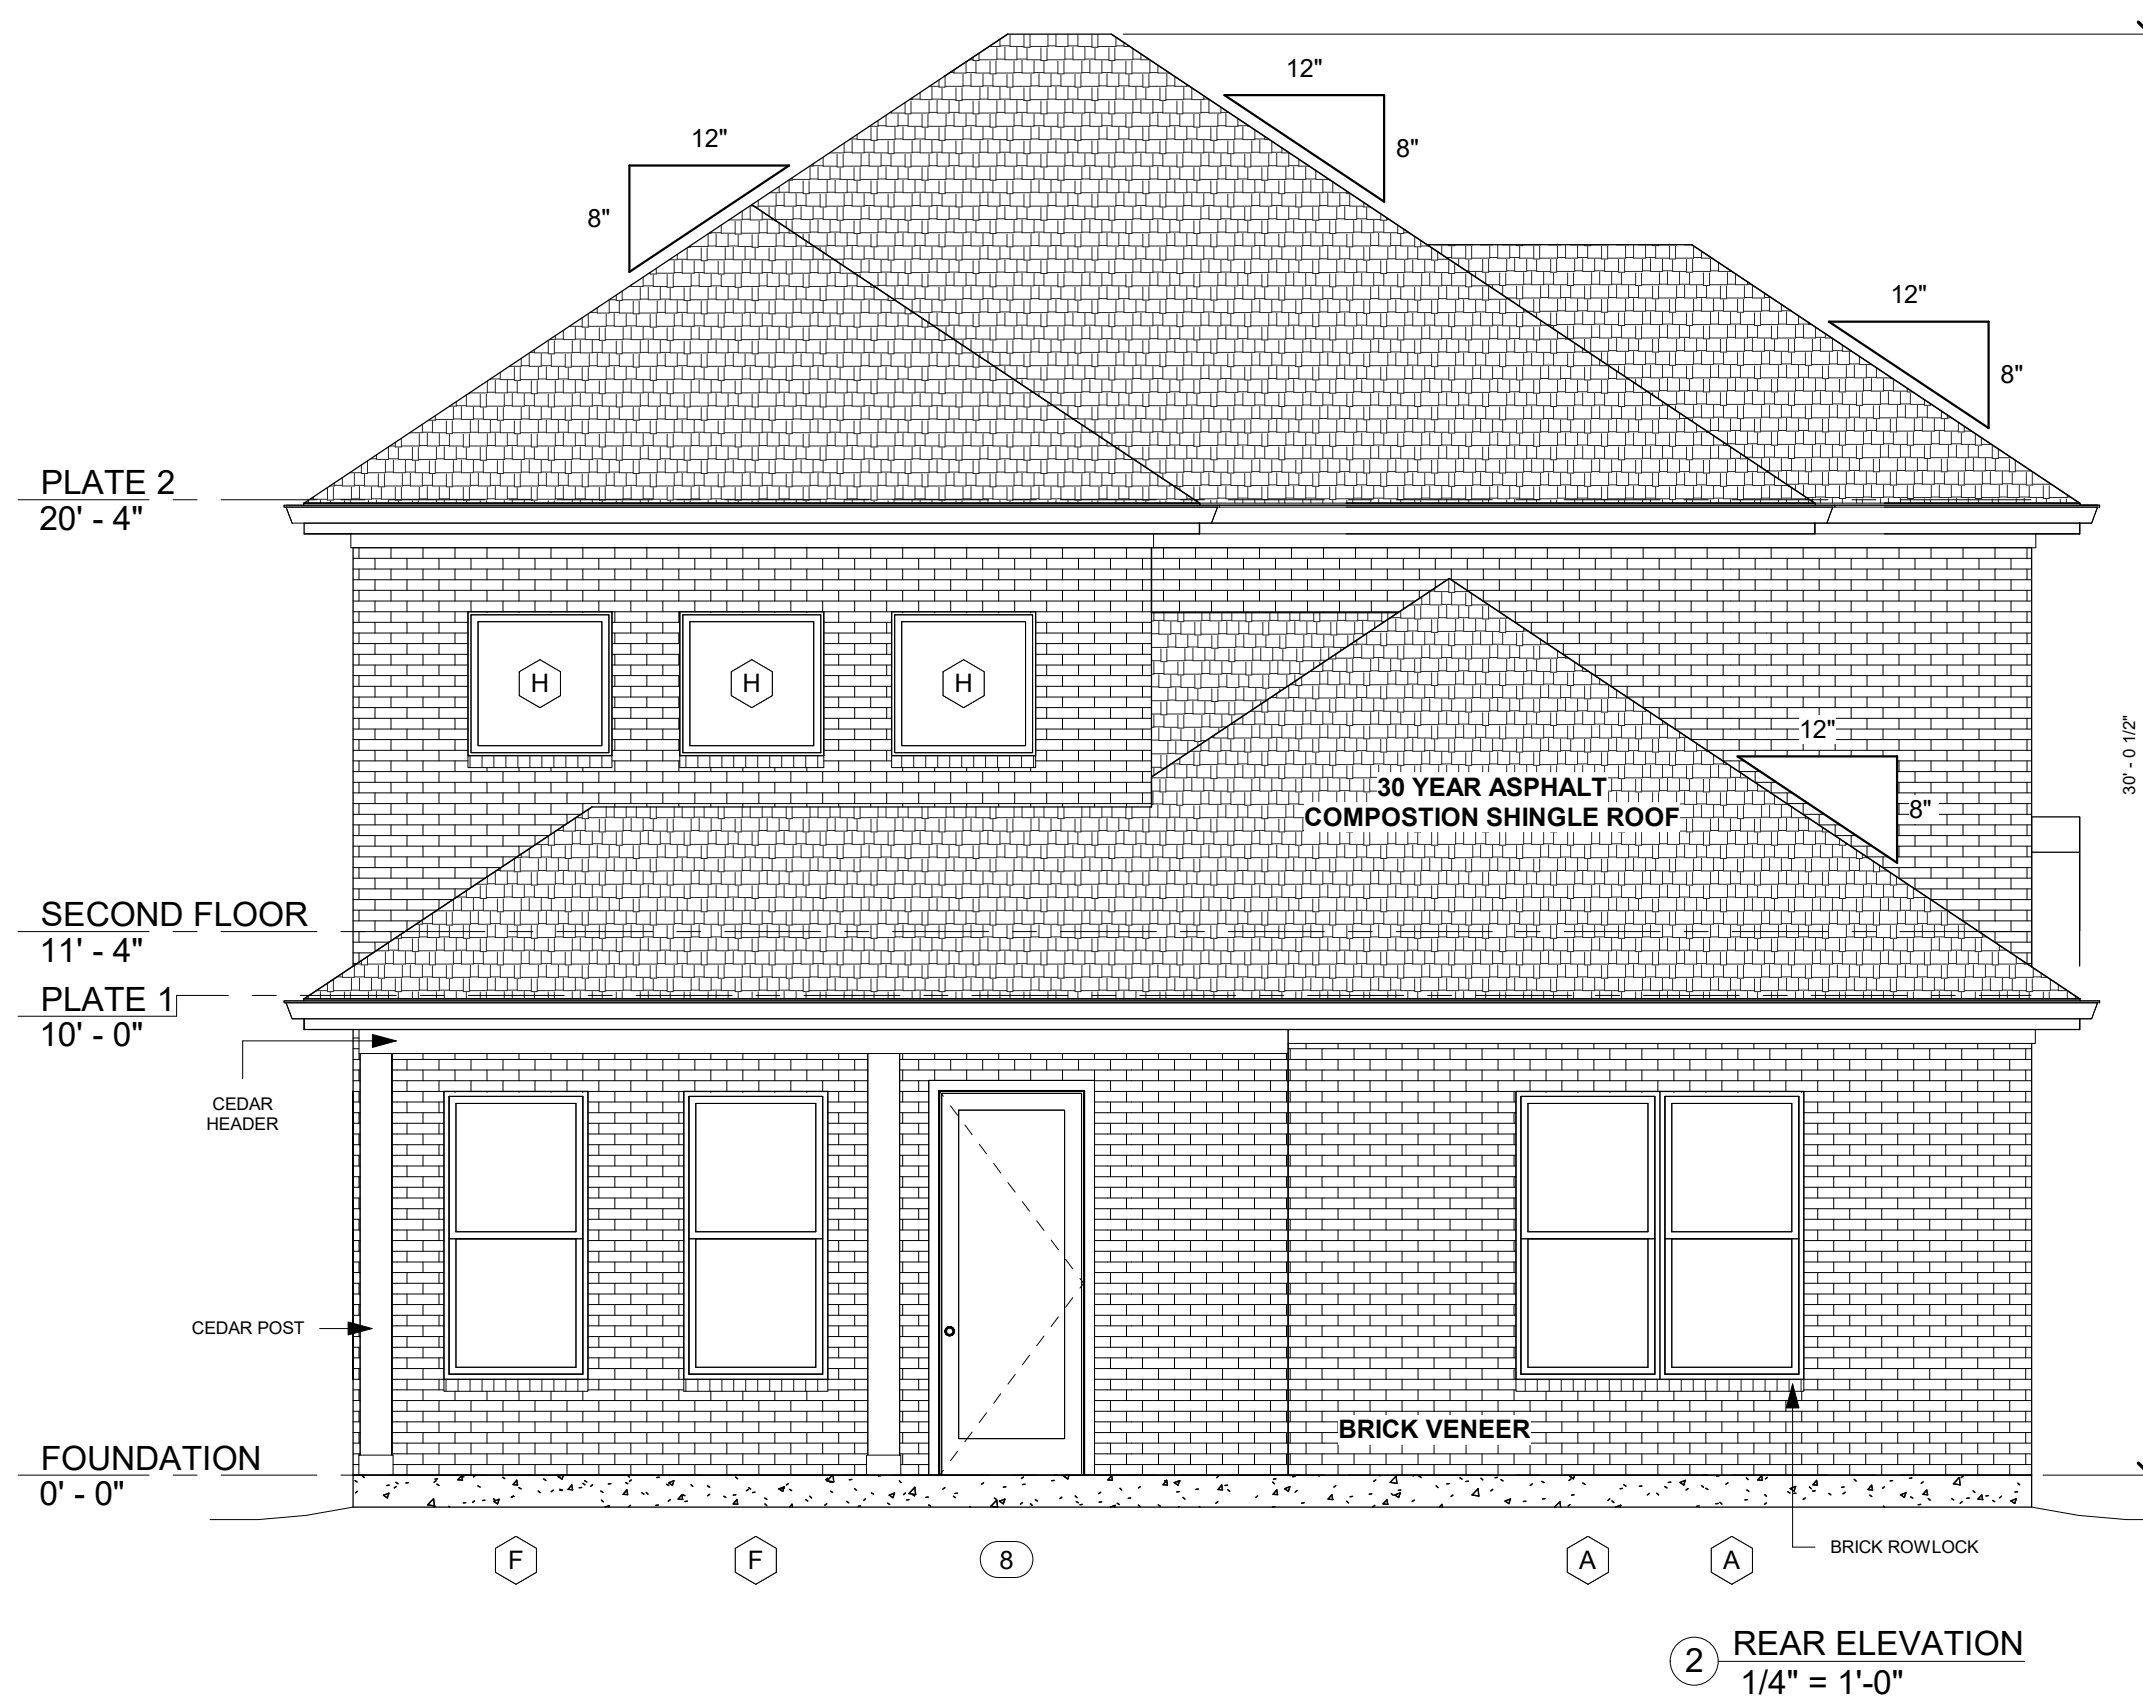

GENERAL NOTES:

- 1.) These plans are intended to provide the basic construction information necessary to substantially complete this structure. These plans must be verified and checked completely by the builder. Any discrepancy, error, and/or omission found is to be brought to the attention of the designer before any construction work or purchases have been made.
- 2.) These plans are designed to be in substantial compliance with current city adopted International Residential Code. The construction shall conform to all national, state, and local building codes and ordinances. These codes shall take precedence over anything noted in these drawings.
- 3.) Contractor must verify all dimensions and scale drawings.

GENERAL ELEVATION NOTES:

1.) REFER TO DOOR AND WINDOW SCHEDULE ON SHEET A-101.

QJ DEVELOPMENT LLC

324 Valiant Drive
 Chandlers Landing Phase 16
 Block D, Lot 6
 Rockwall, Texas 75032

ISSUE FOR PERMIT



August 28, 2024



08/28/2024

Title
ELEVATIONS

Sheet
A-301

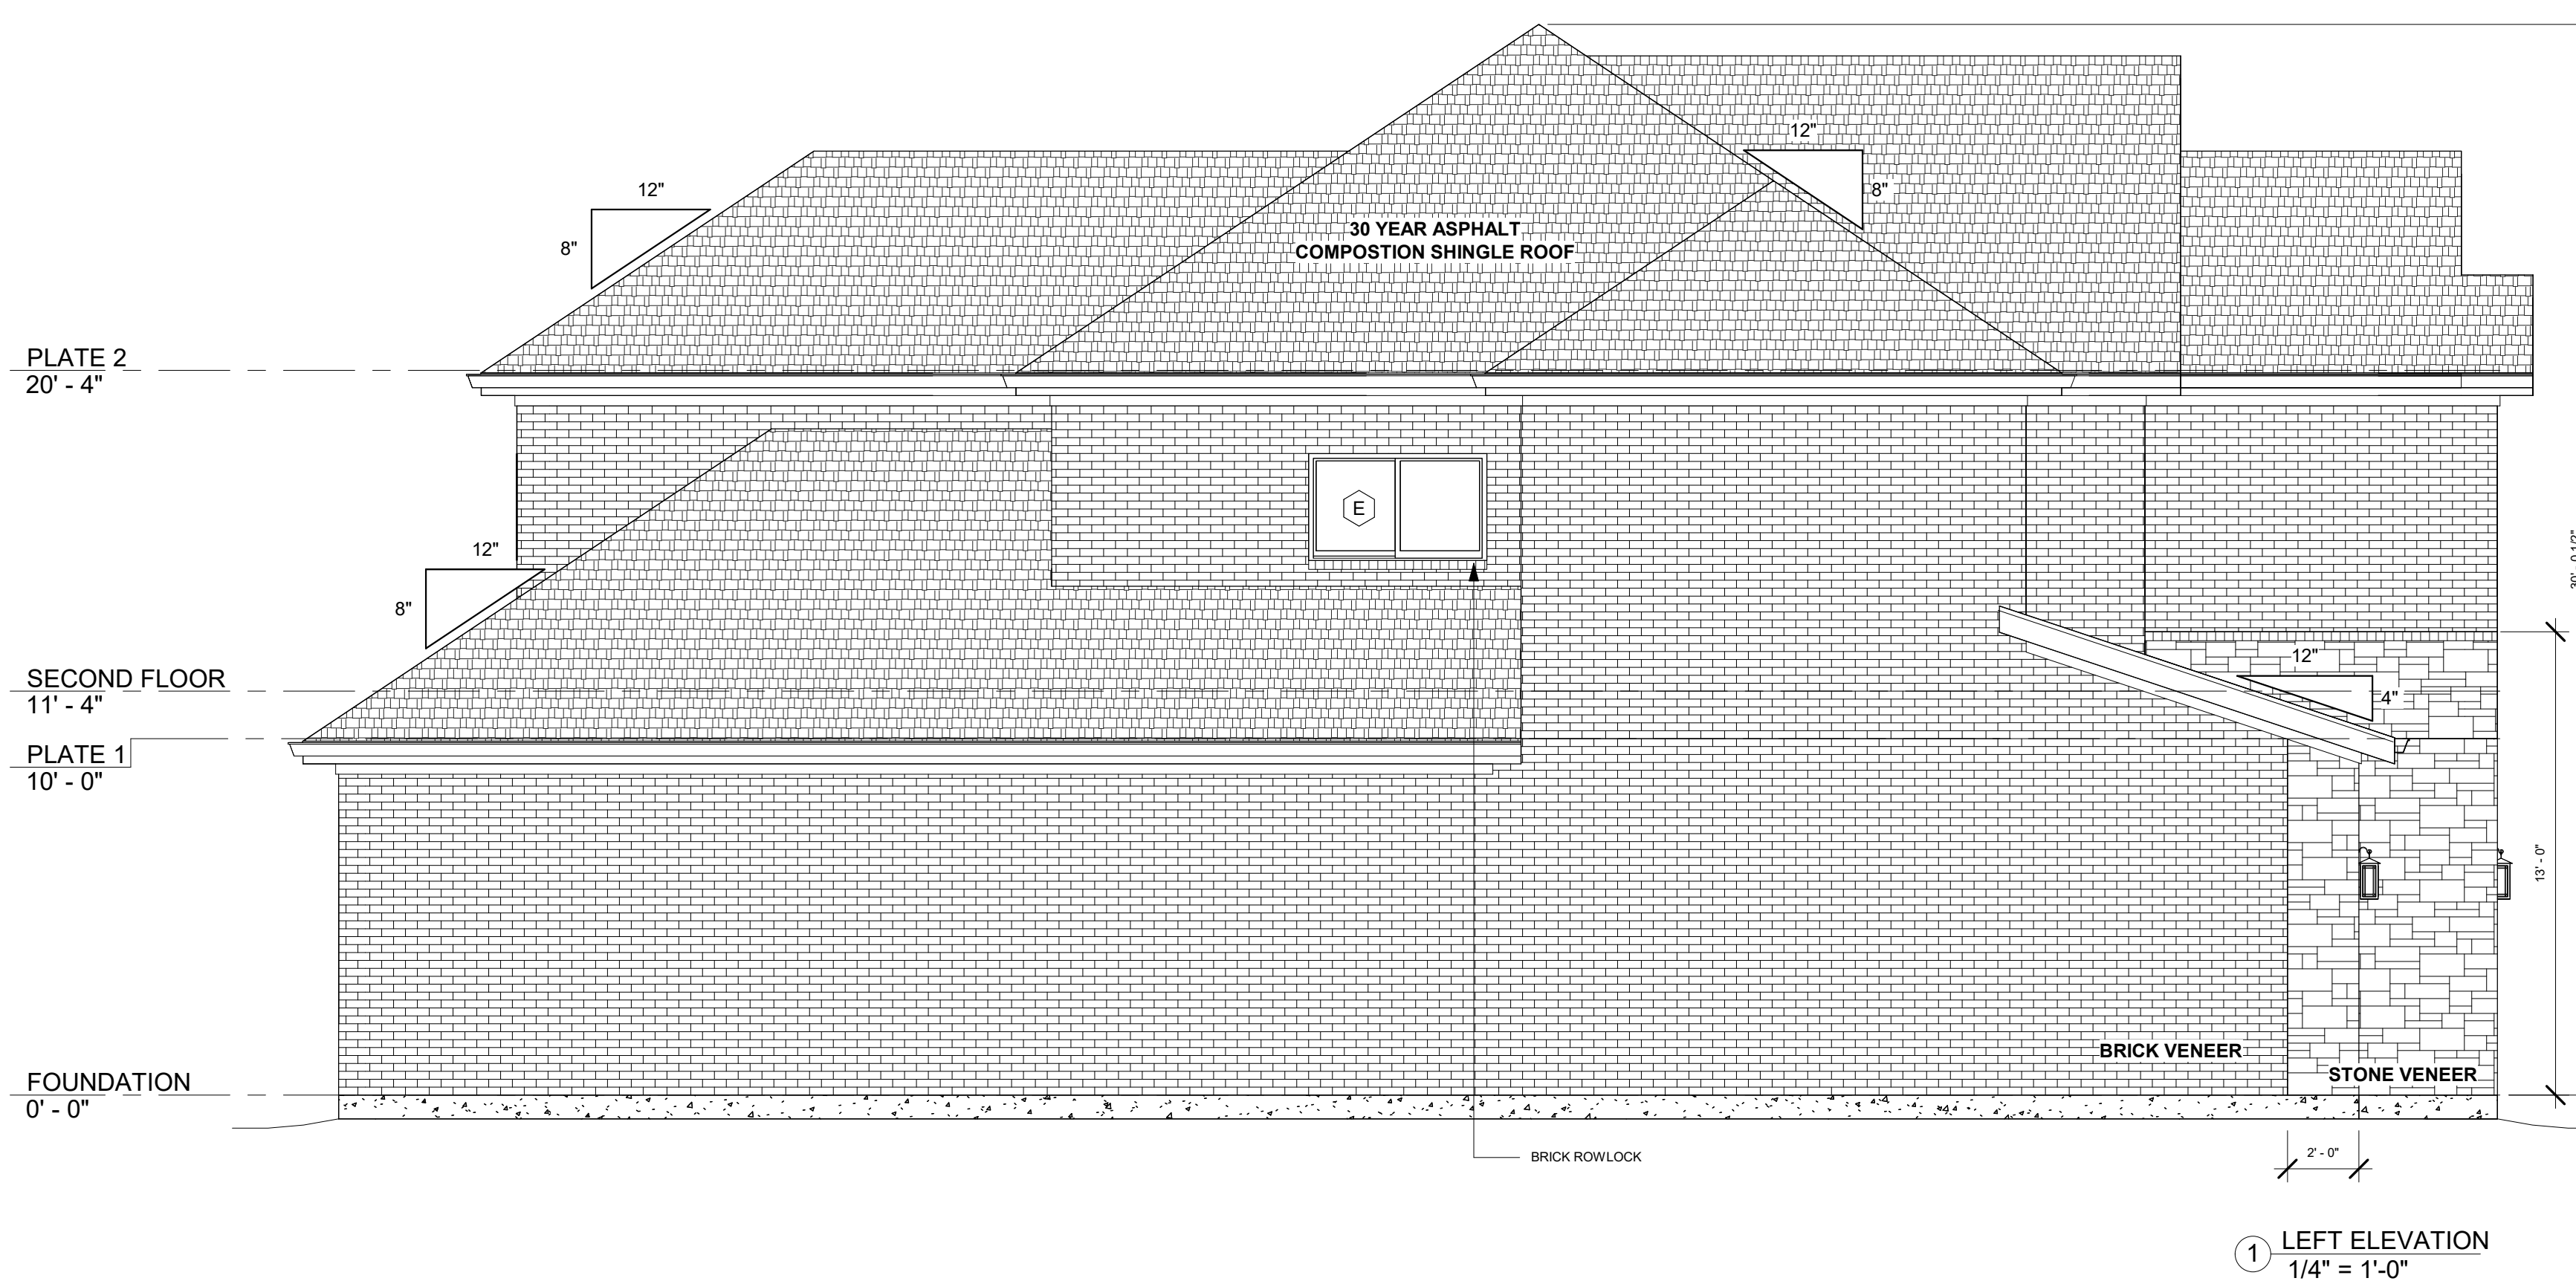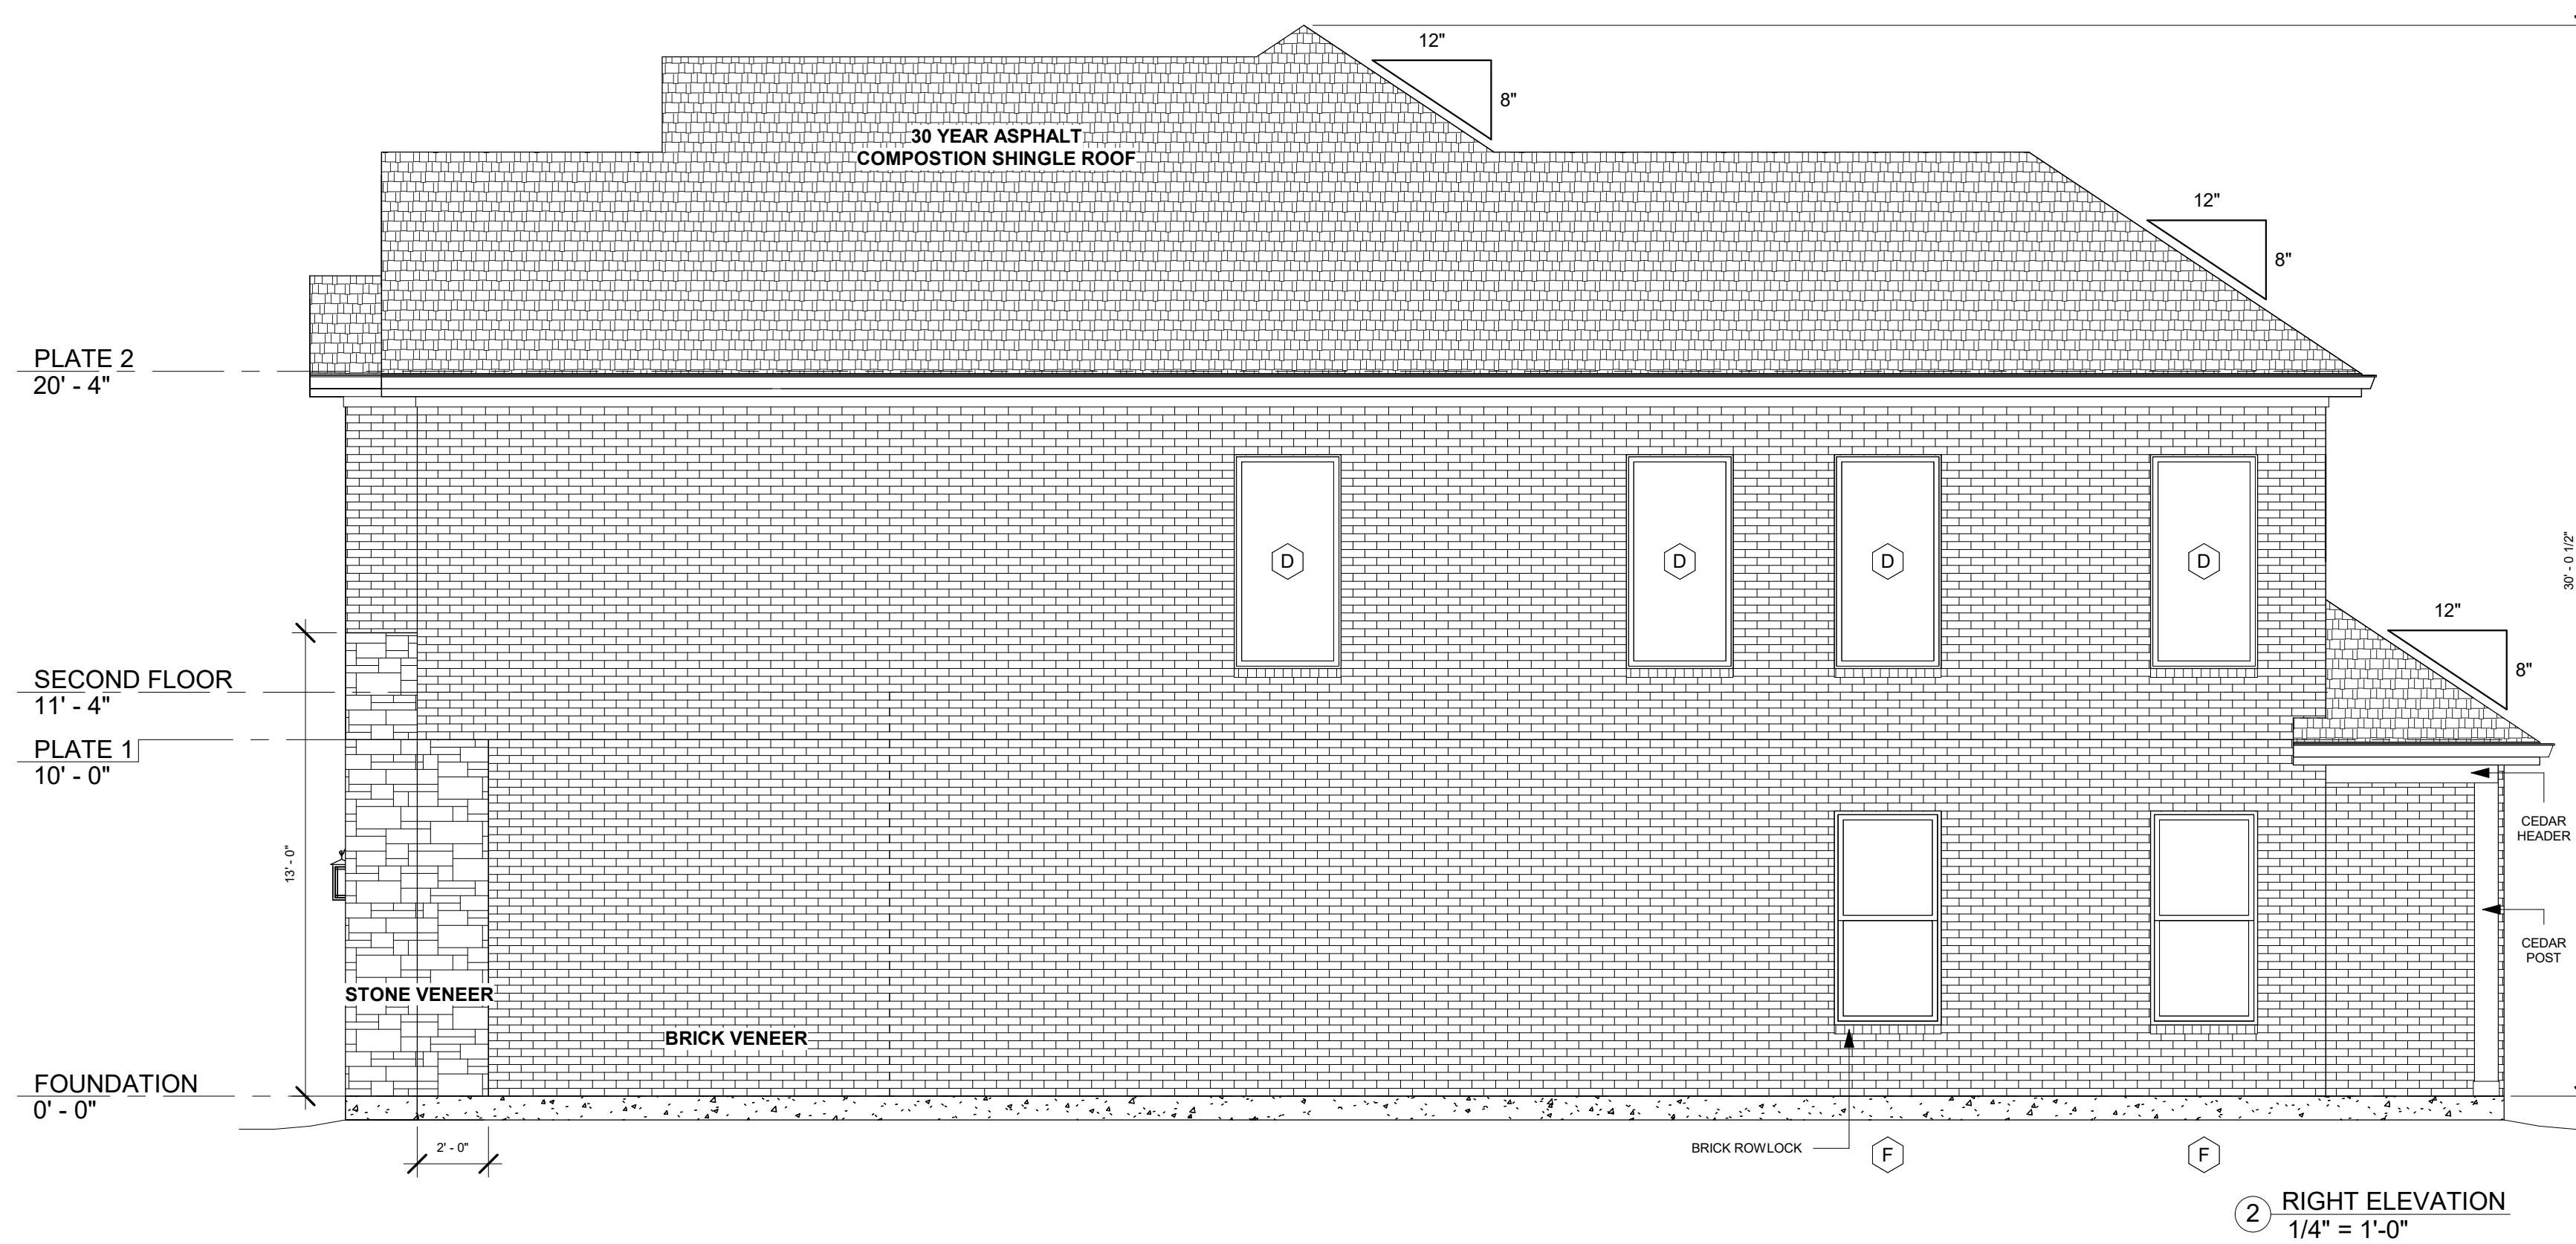

GENERAL ELEVATION NOTES:

1.) REFER TO DOOR AND WINDOW SCHEDULE ON SHEET A-101.

GENERAL NOTES:

- 1.) These plans are intended to provide the basic construction information necessary to substantially complete this structure. These plans must be verified and checked completely by the builder. Any discrepancy, error, and/or omission found is to be brought to the attention of the designer before any construction work or purchases have been made.
- 2.) These plans are designed to be in substantial compliance with current city adopted International Residential Code. The construction shall conform to all national, state, and local building codes and ordinances. These codes shall take precedence over anything noted in these drawings.
- 3.) Contractor must verify all dimensions and scale drawings.



08/28/2024

Title
ELEVATIONS

Sheet
A-302