




© 2014 THIS DOCUMENT AND THE DESIGNS CONTAINED THEREIN REMAINS THE PROPERTY OF PROSS DESIGN GROUP, INC. AS AN INSTRUMENT OF PROFESSIONAL SERVICE. IT IS NOT TO BE USED IN WHOLE OR IN PART FOR ANY OTHER PURPOSE WITHOUT THE WRITTEN PERMISSION OF PROSS DESIGN GROUP.

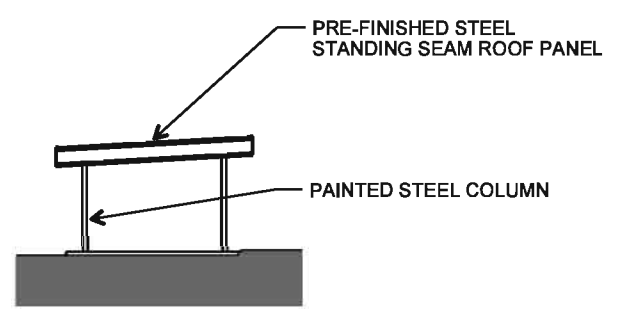

**8 PARKING CANOPY SECTION**  
SCALE: 1"=20'-0"

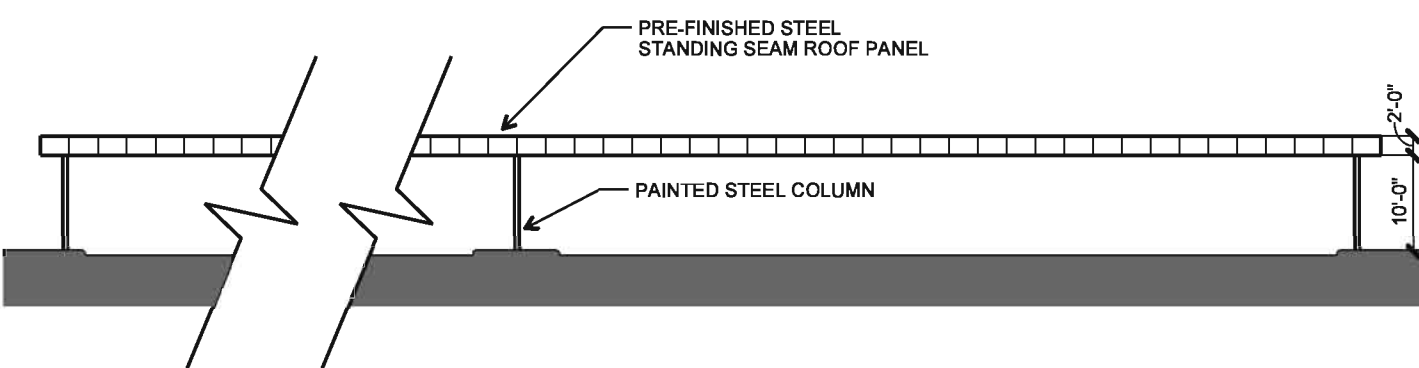


**7 PARKING CANOPY SOUTH ELEVATION**  
SCALE: 1"=20'-0"

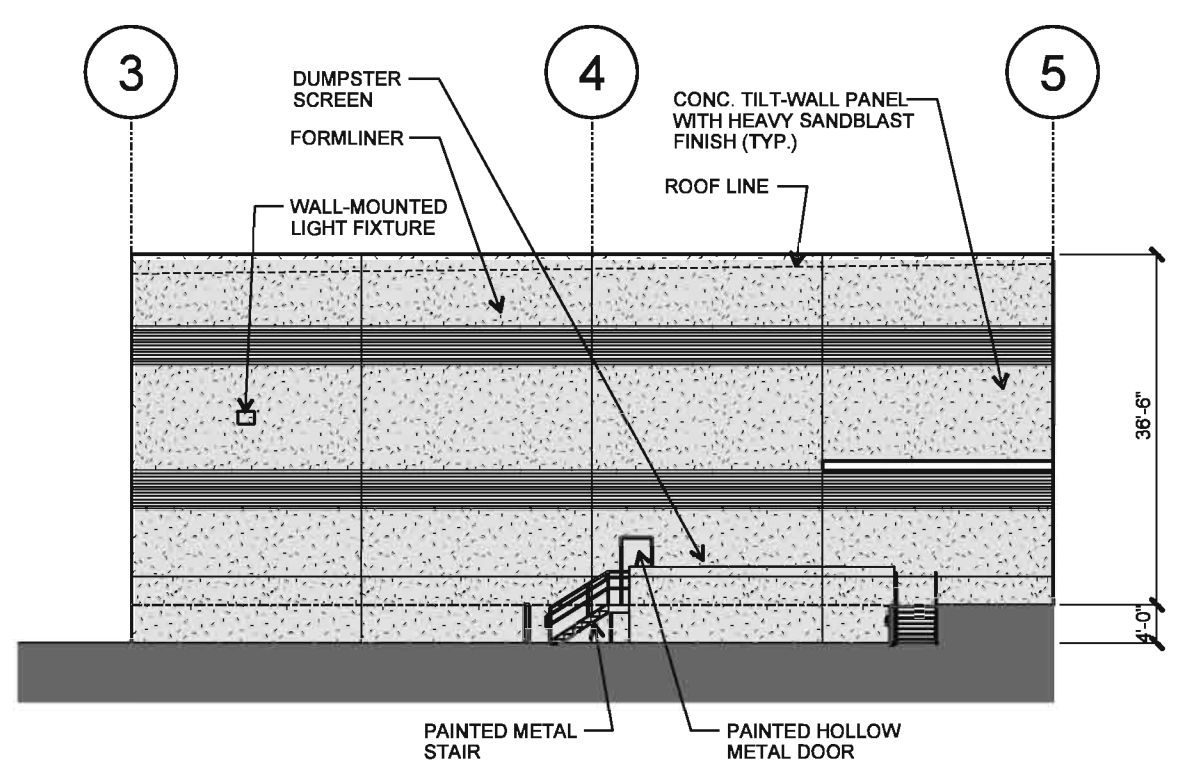


**6 TRUCK COURT SOUTH ELEVATION**  
SCALE: 1"=20'-0"

FACADE COMPOSITION:  
CONCRETE TILT-WALL (SANDBLASTED) 3,072 S.F. (80%)  
CONCRETE TILT-WALL (FORMLINER) 7685 S.F. (20%)  
TOTAL: 3,840 S.F.

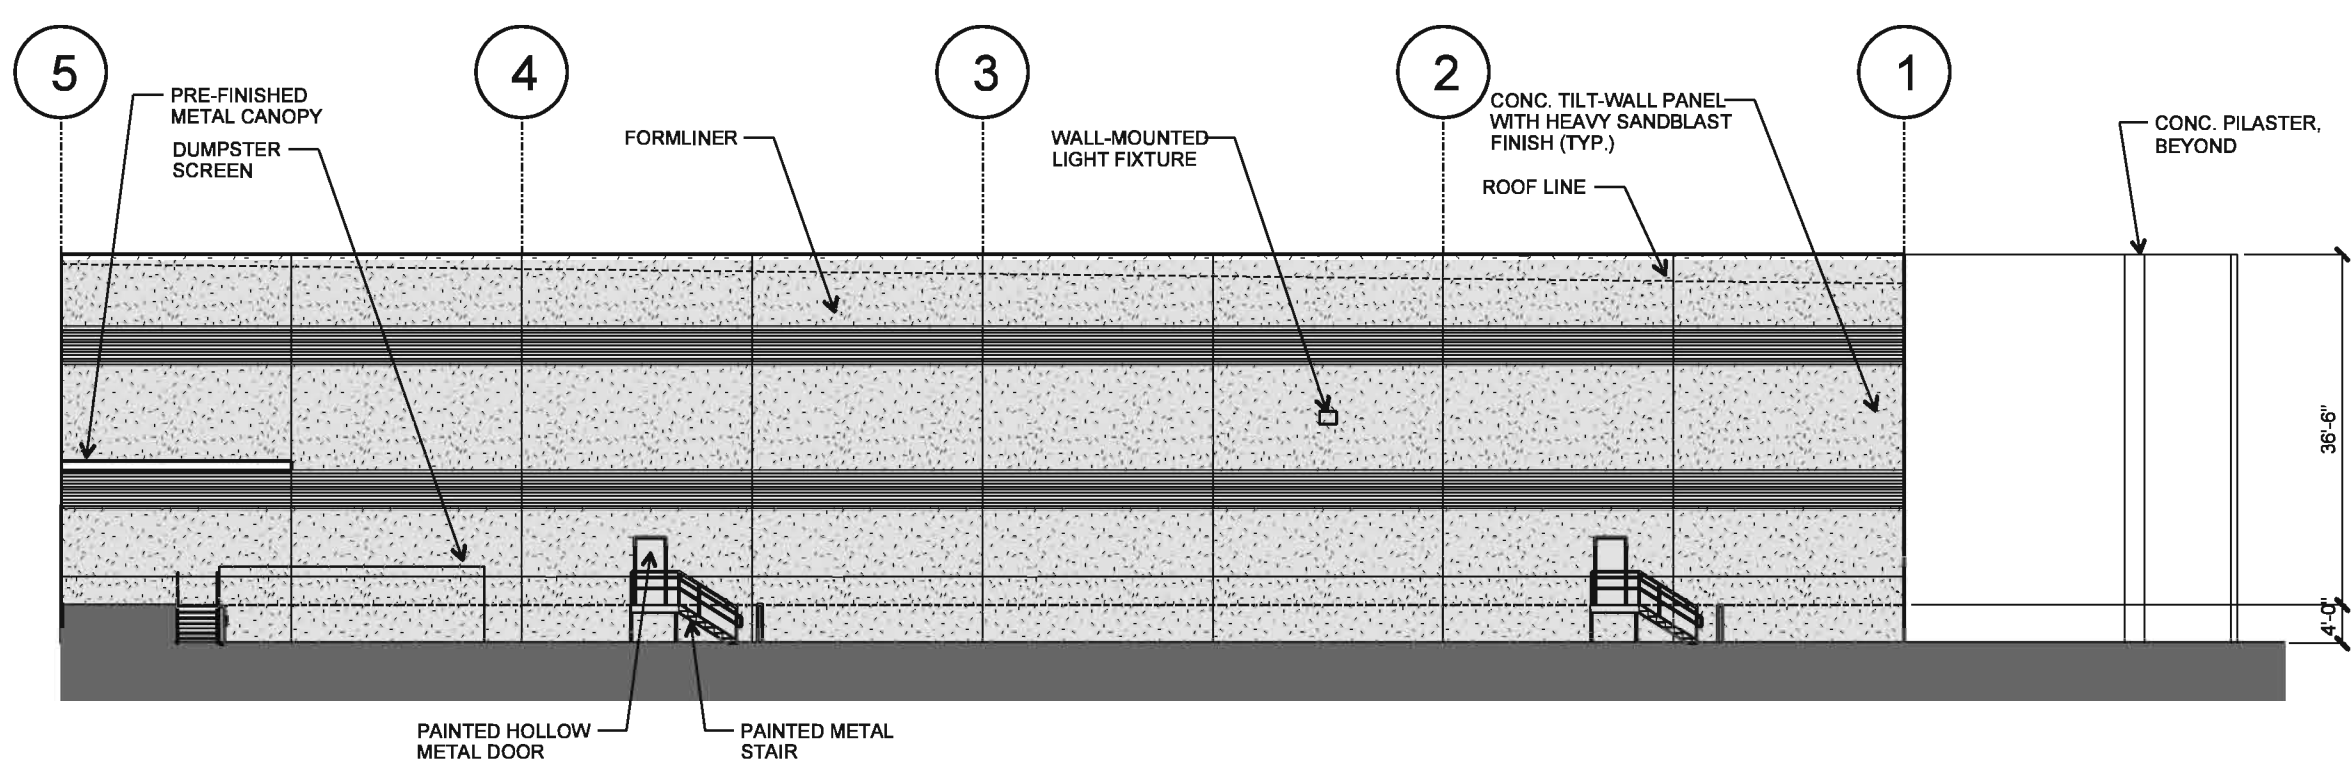


**5 TRUCK COURT NORTH ELEVATION**  
SCALE: 1"=20'-0"

FACADE COMPOSITION:  
CONCRETE TILT-WALL (SANDBLASTED) 6,448 S.F. (83%)  
CONCRETE TILT-WALL (FORMLINER) 1,280 S.F. (17%)  
TOTAL: 7,728 S.F.

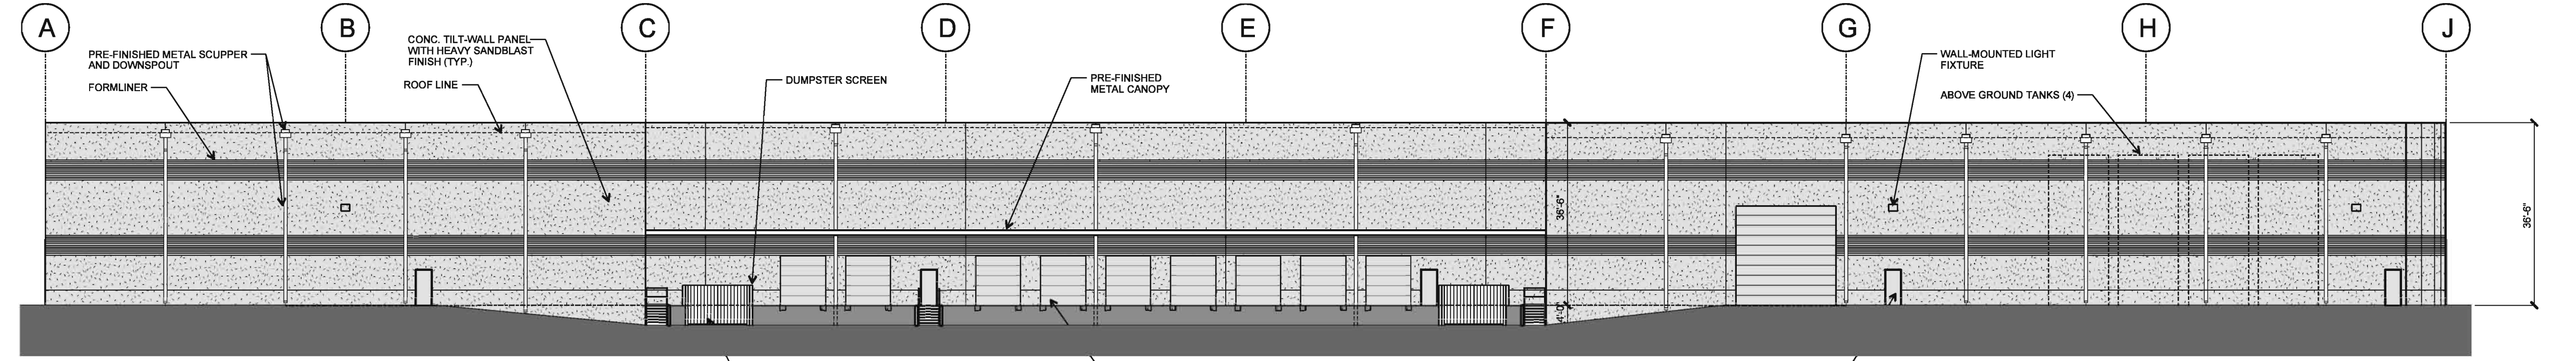


**4 WEST ELEVATION**  
SCALE: 1"=20'-0"

FACADE COMPOSITION:  
CONCRETE TILT-WALL (SANDBLASTED) 14,705 S.F. (80%)  
CONCRETE TILT-WALL (FORMLINER) 3,751 S.F. (20%)  
TOTAL: 18,456 S.F.

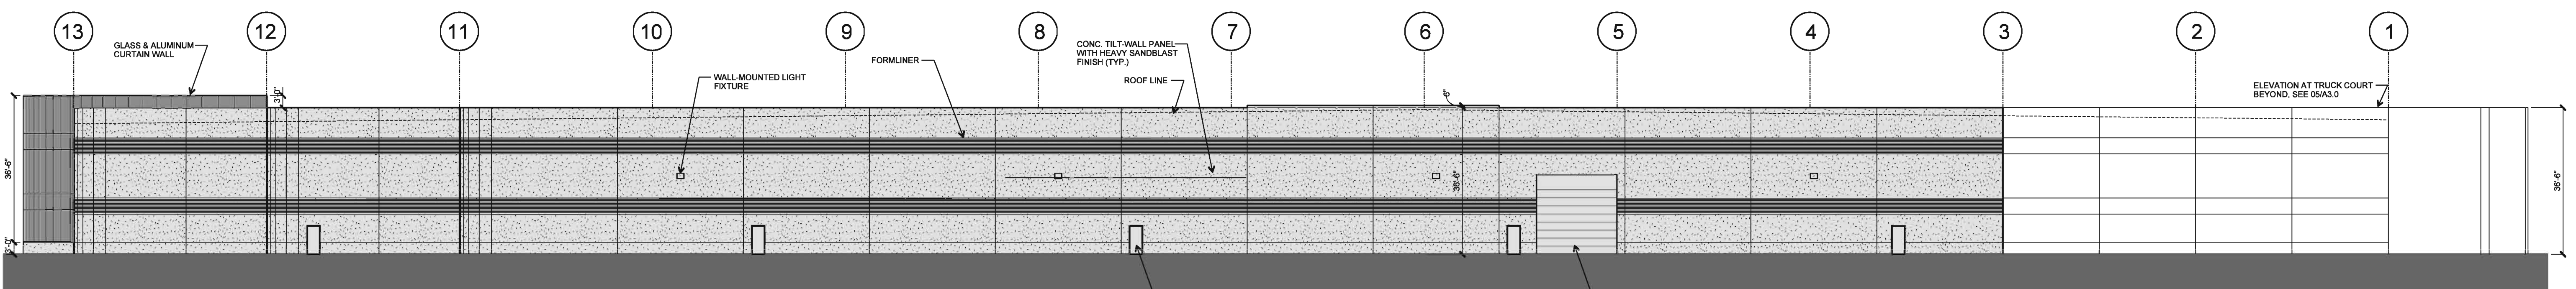


**3 NORTH ELEVATION**  
SCALE: 1"=20'-0"

FACADE COMPOSITION:  
CURTAIN WALL (0% SEE EAST ELEVATION)  
CONCRETE TILT-WALL (SANDBLASTED) 13,598 S.F. (70%)  
CONCRETE TILT-WALL (FORMLINER) 3,707 S.F. (21%)  
TOTAL: 17,303 S.F.

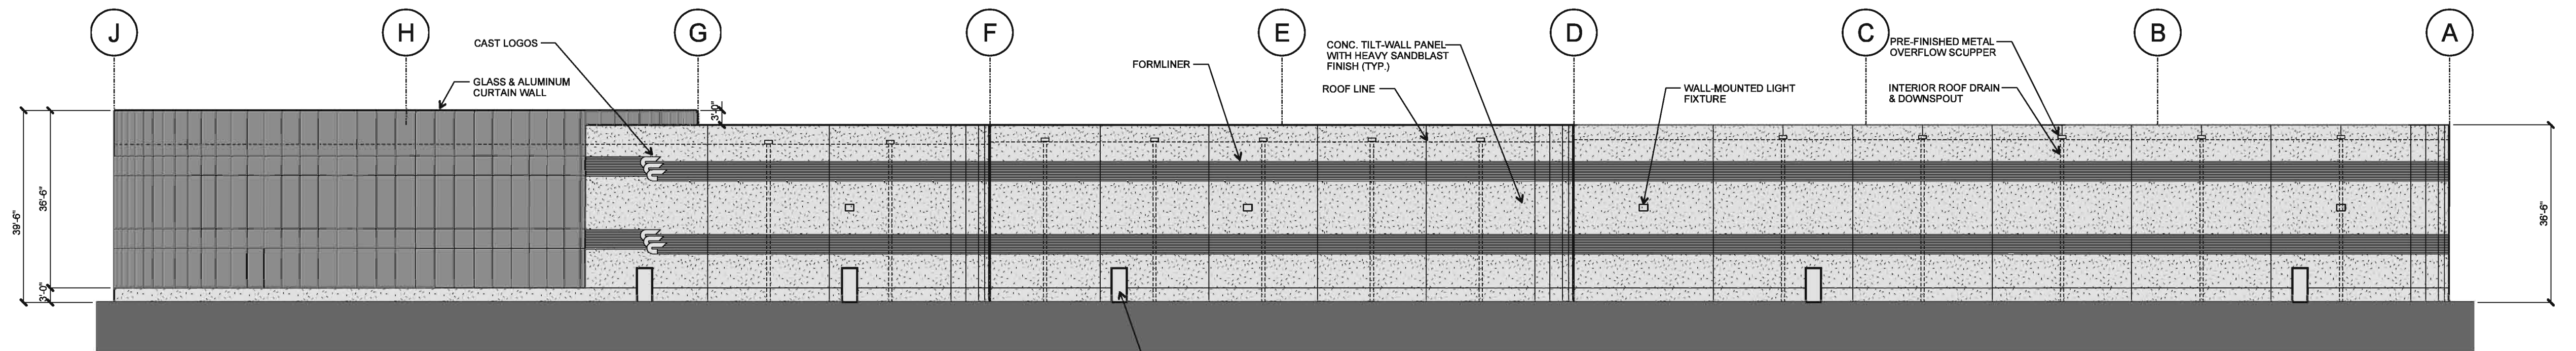

**2 EAST ELEVATION**  
SCALE: 1"=20'-0"

FACING KING BOULEVARD  
FACADE COMPOSITION:  
CURTAIN WALL 3,026 S.F. (22%)  
CONCRETE TILT-WALL (SANDBLASTED) 10,888 S.F. (81%)  
CONCRETE TILT-WALL (FORMLINER) 3,224 S.F. (17%)  
TOTAL: 17,038 S.F.

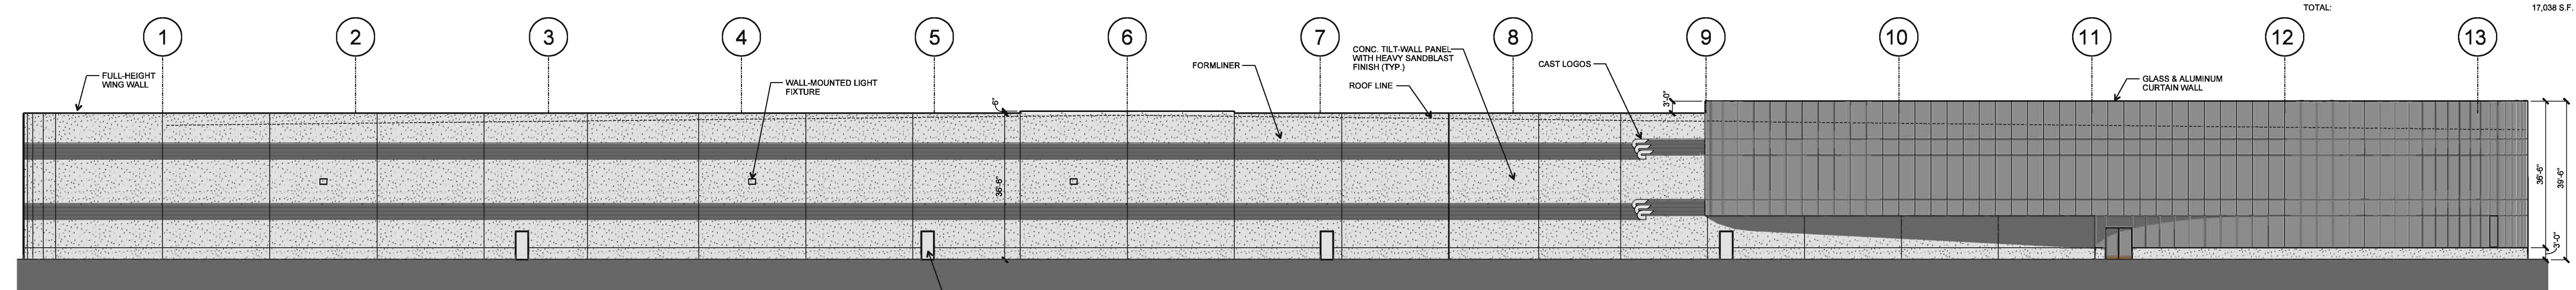

**1 SOUTH ELEVATION**  
SCALE: 1"=20'-0"



FACING JUSTIN ROAD  
FACADE COMPOSITION:  
CURTAIN WALL 5,782 S.F. (25%)  
CONCRETE TILT-WALL (SANDBLASTED) 13,713 S.F. (82%)  
CONCRETE TILT-WALL (FORMLINER) 3,347 S.F. (15%)  
TOTAL: 22,842 S.F.




CASE NUMBER: \_\_\_\_\_

drawn by:  
DISIGNED BY:  
MARK W. PROSS  
C.G.T.C.  
6/12/2014

BOB MOORE CONSTRUCTION, INC.  
1110 N. WATSON ROAD, ARLINGTON, TEXAS 76011  
WWW.GENERALCONTRACTOR.COM

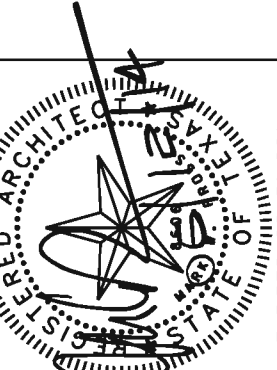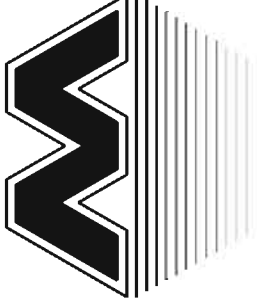

pross design group, incorporated  
5010 Harvest Hill Road, Suite 100, Dallas, Texas 75240, 972/268-1400

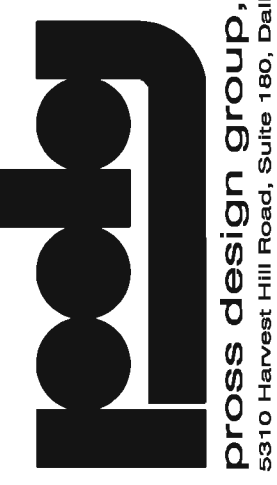

PROJECT:  
JUSTIN ROAD AT  
JOHN KING BOULEVARD  
ROCKWALL, TEXAS

CHANNELL  
COMMERCIAL  
CORPORATION

job no  
1423  
sheet  
A3.0