
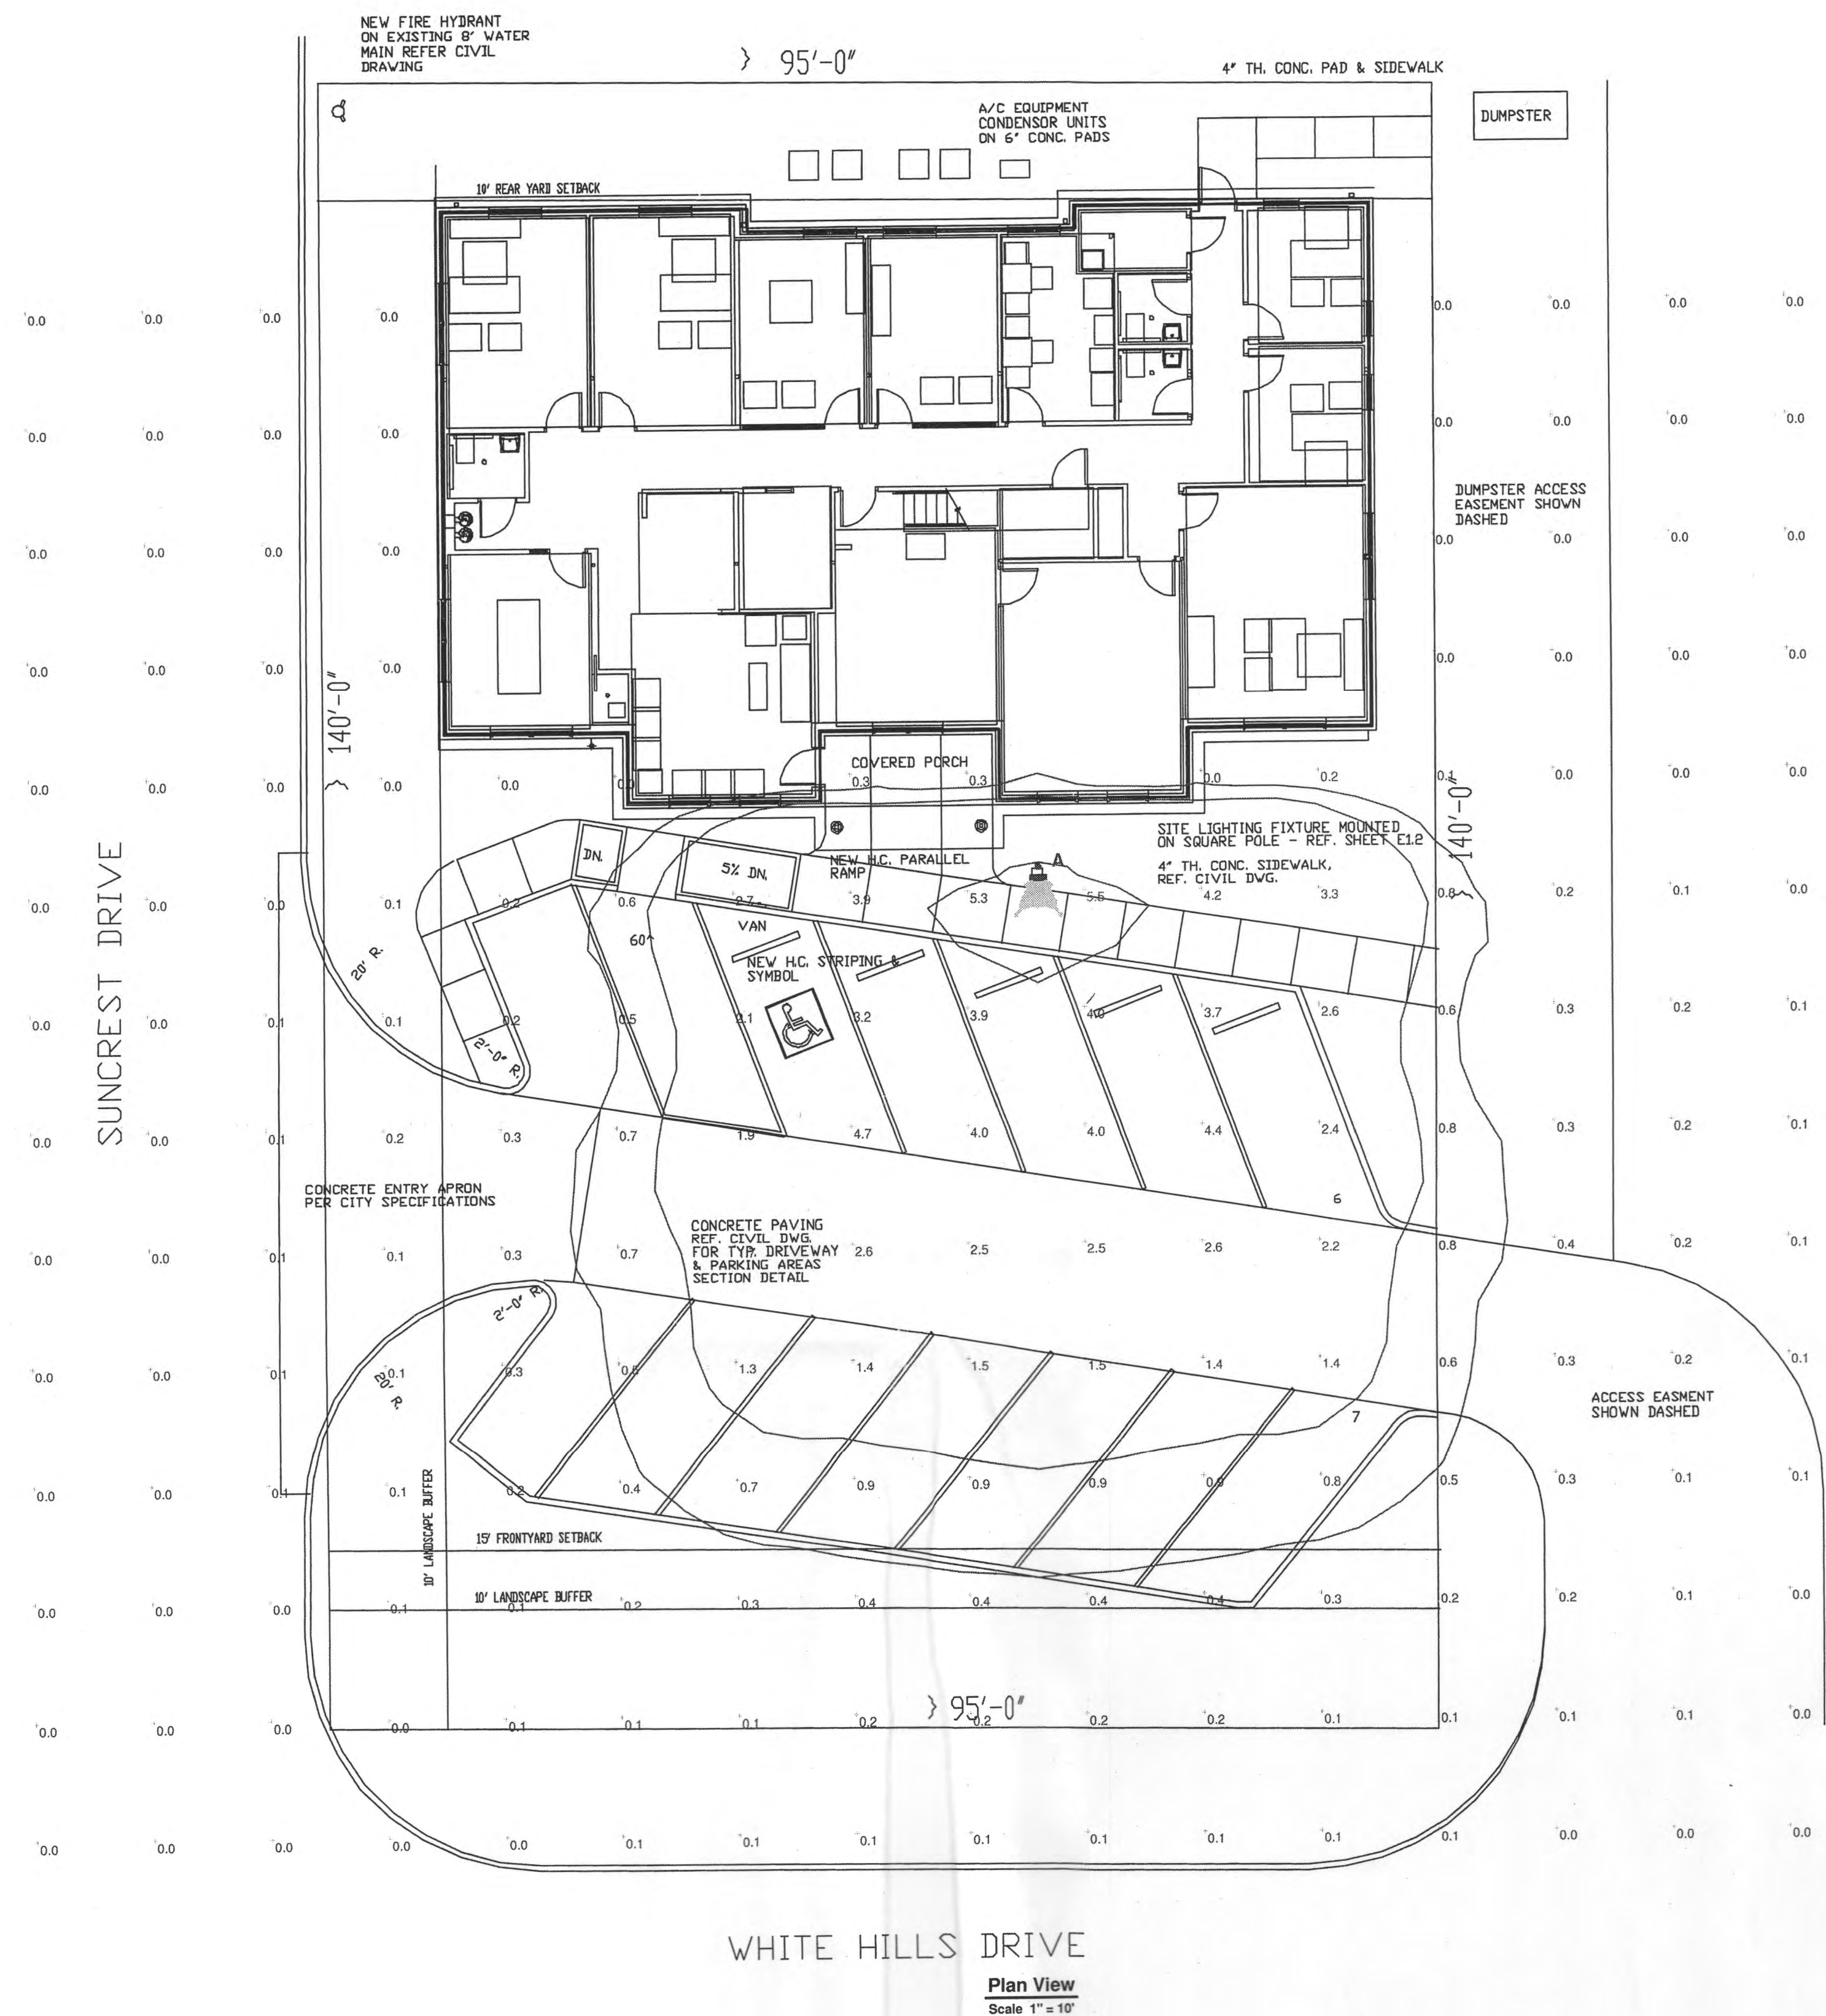


Landscape Plan
Prepared by Land Art

THE LAW FIRM OF PATRICK SHORT
WHITE HILLS DRIVE
ROCKWALL, TEXAS

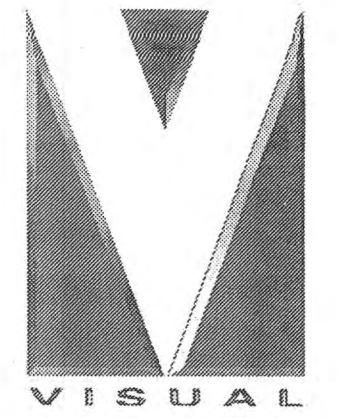


WHITE HILLS DRIVE

Plan View
Scale 1" = 10'

LUMINAIRE SCHEDULE								
Symbol	Label	Qty	Catalog Number	Description	Lamp	Lumens	LLF	Watts
■	A	1	Lithonia: AS2 400M SR4SC TB SPA LPI / SSS 20 4C DM19AS DDB	ARCHITECTURAL ARM- MOUNTED CUTOFF LUMINAIRE WITH SR4SC REFLECTOR ON 20' SQUARE STEEL POLE DARK BRONZE FINISH	ONE 400-WATT CLEAR ED-28 METAL HALIDE, HORIZONTAL POSITION.	32000	0.70	462


STATISTICS						
Description	Symbol	Avg	Max	Min	Max/Min	Avg/Min
Calc Zone #1		0.5 fc	5.5 fc	0.0 fc	N/A	N/A

* FC readings at ground level on 10' x 10' grid.
* Area light at 20' above ground.

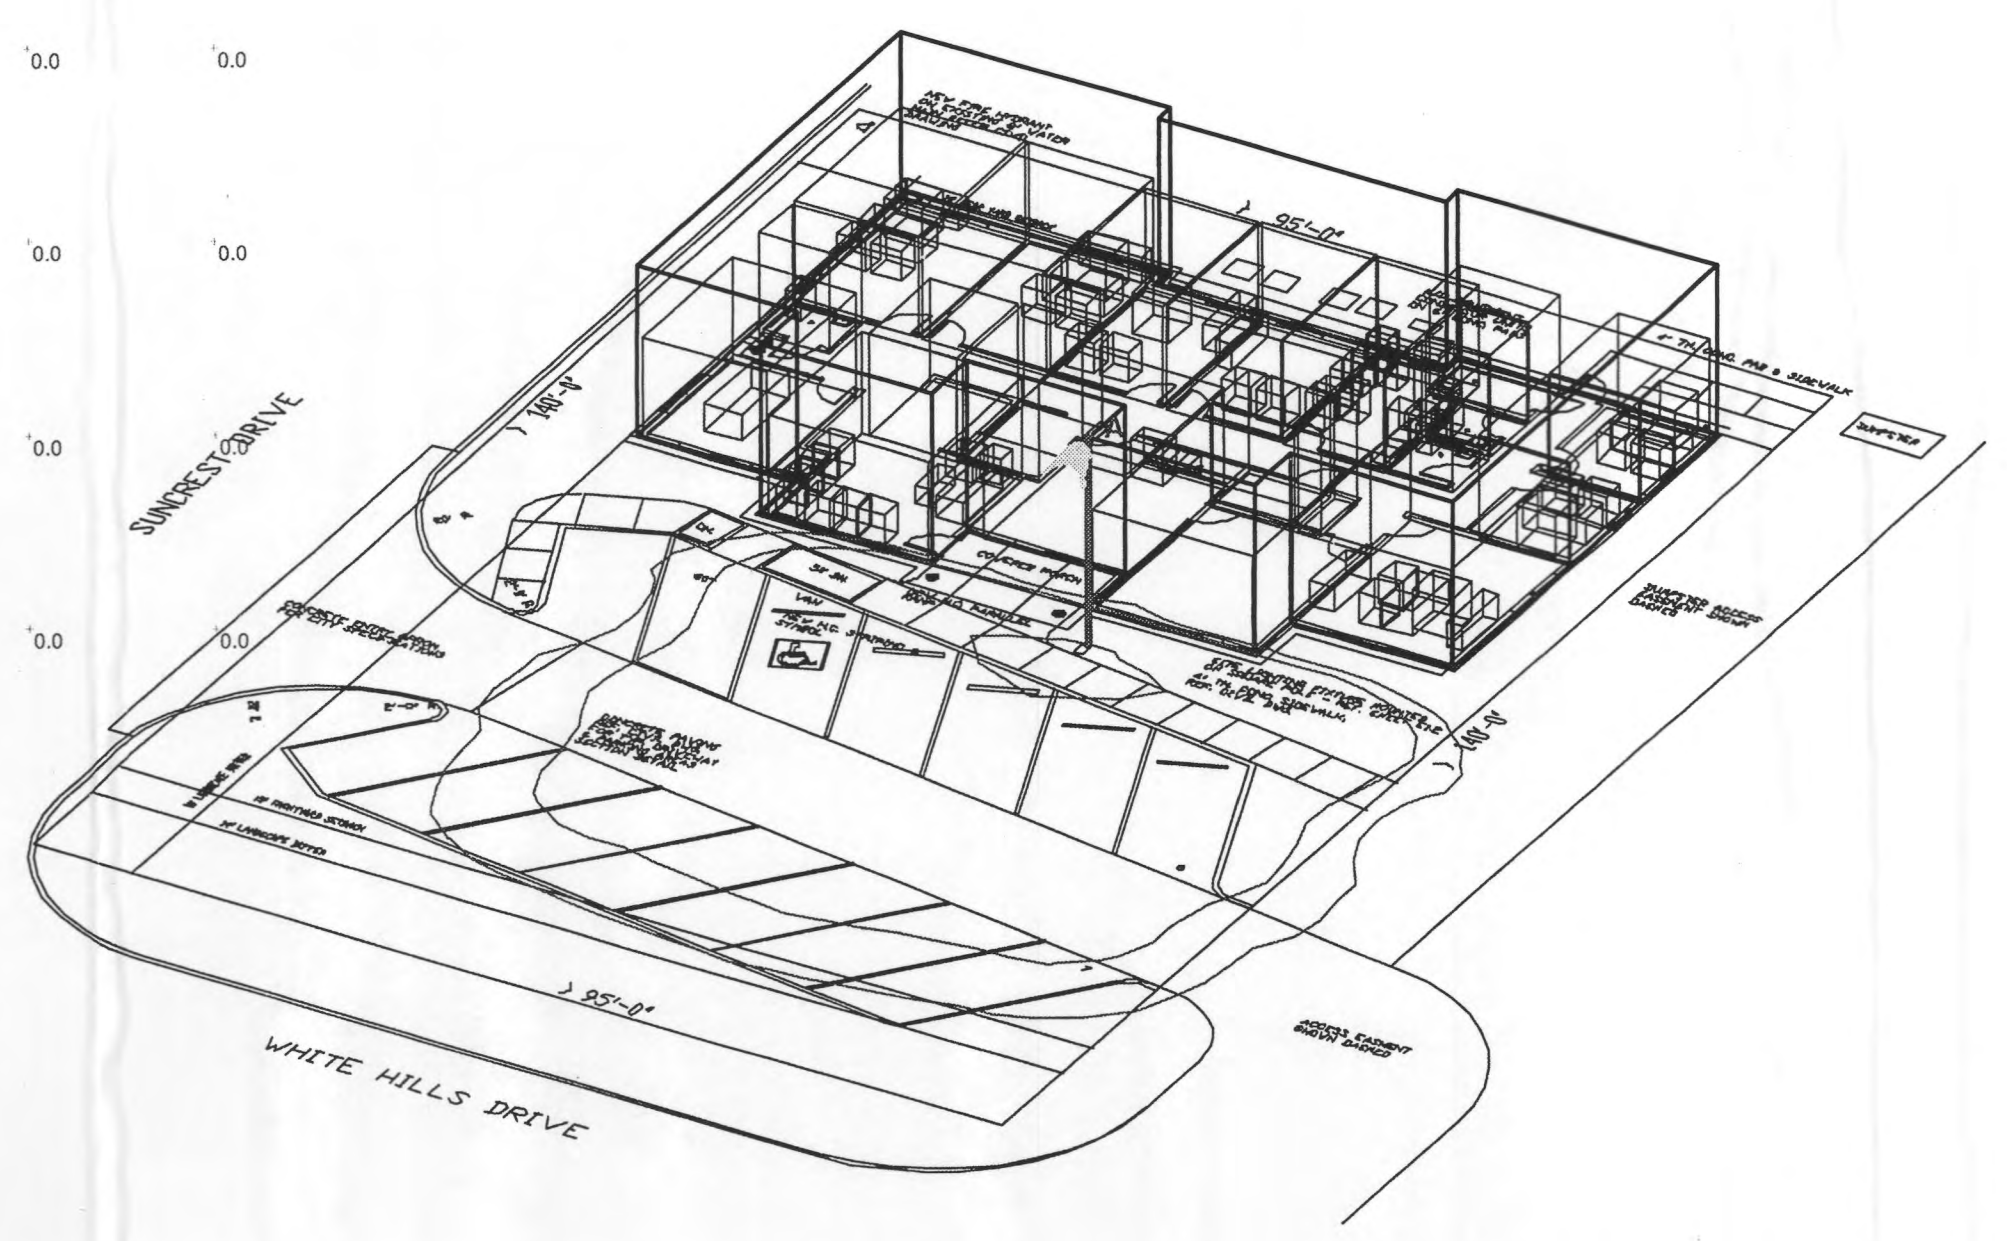


Southeast View
Not to Scale

Patrick Short Law Firm
R1

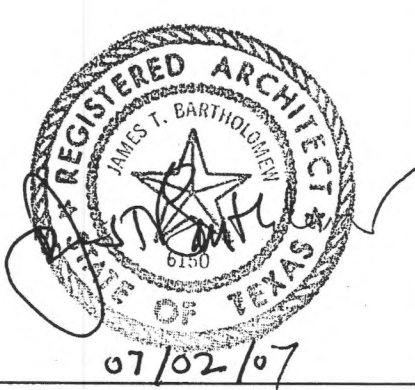

Designer
Tom Taber, LC
Date
Jun 25 2007
Scale
Drawing No.

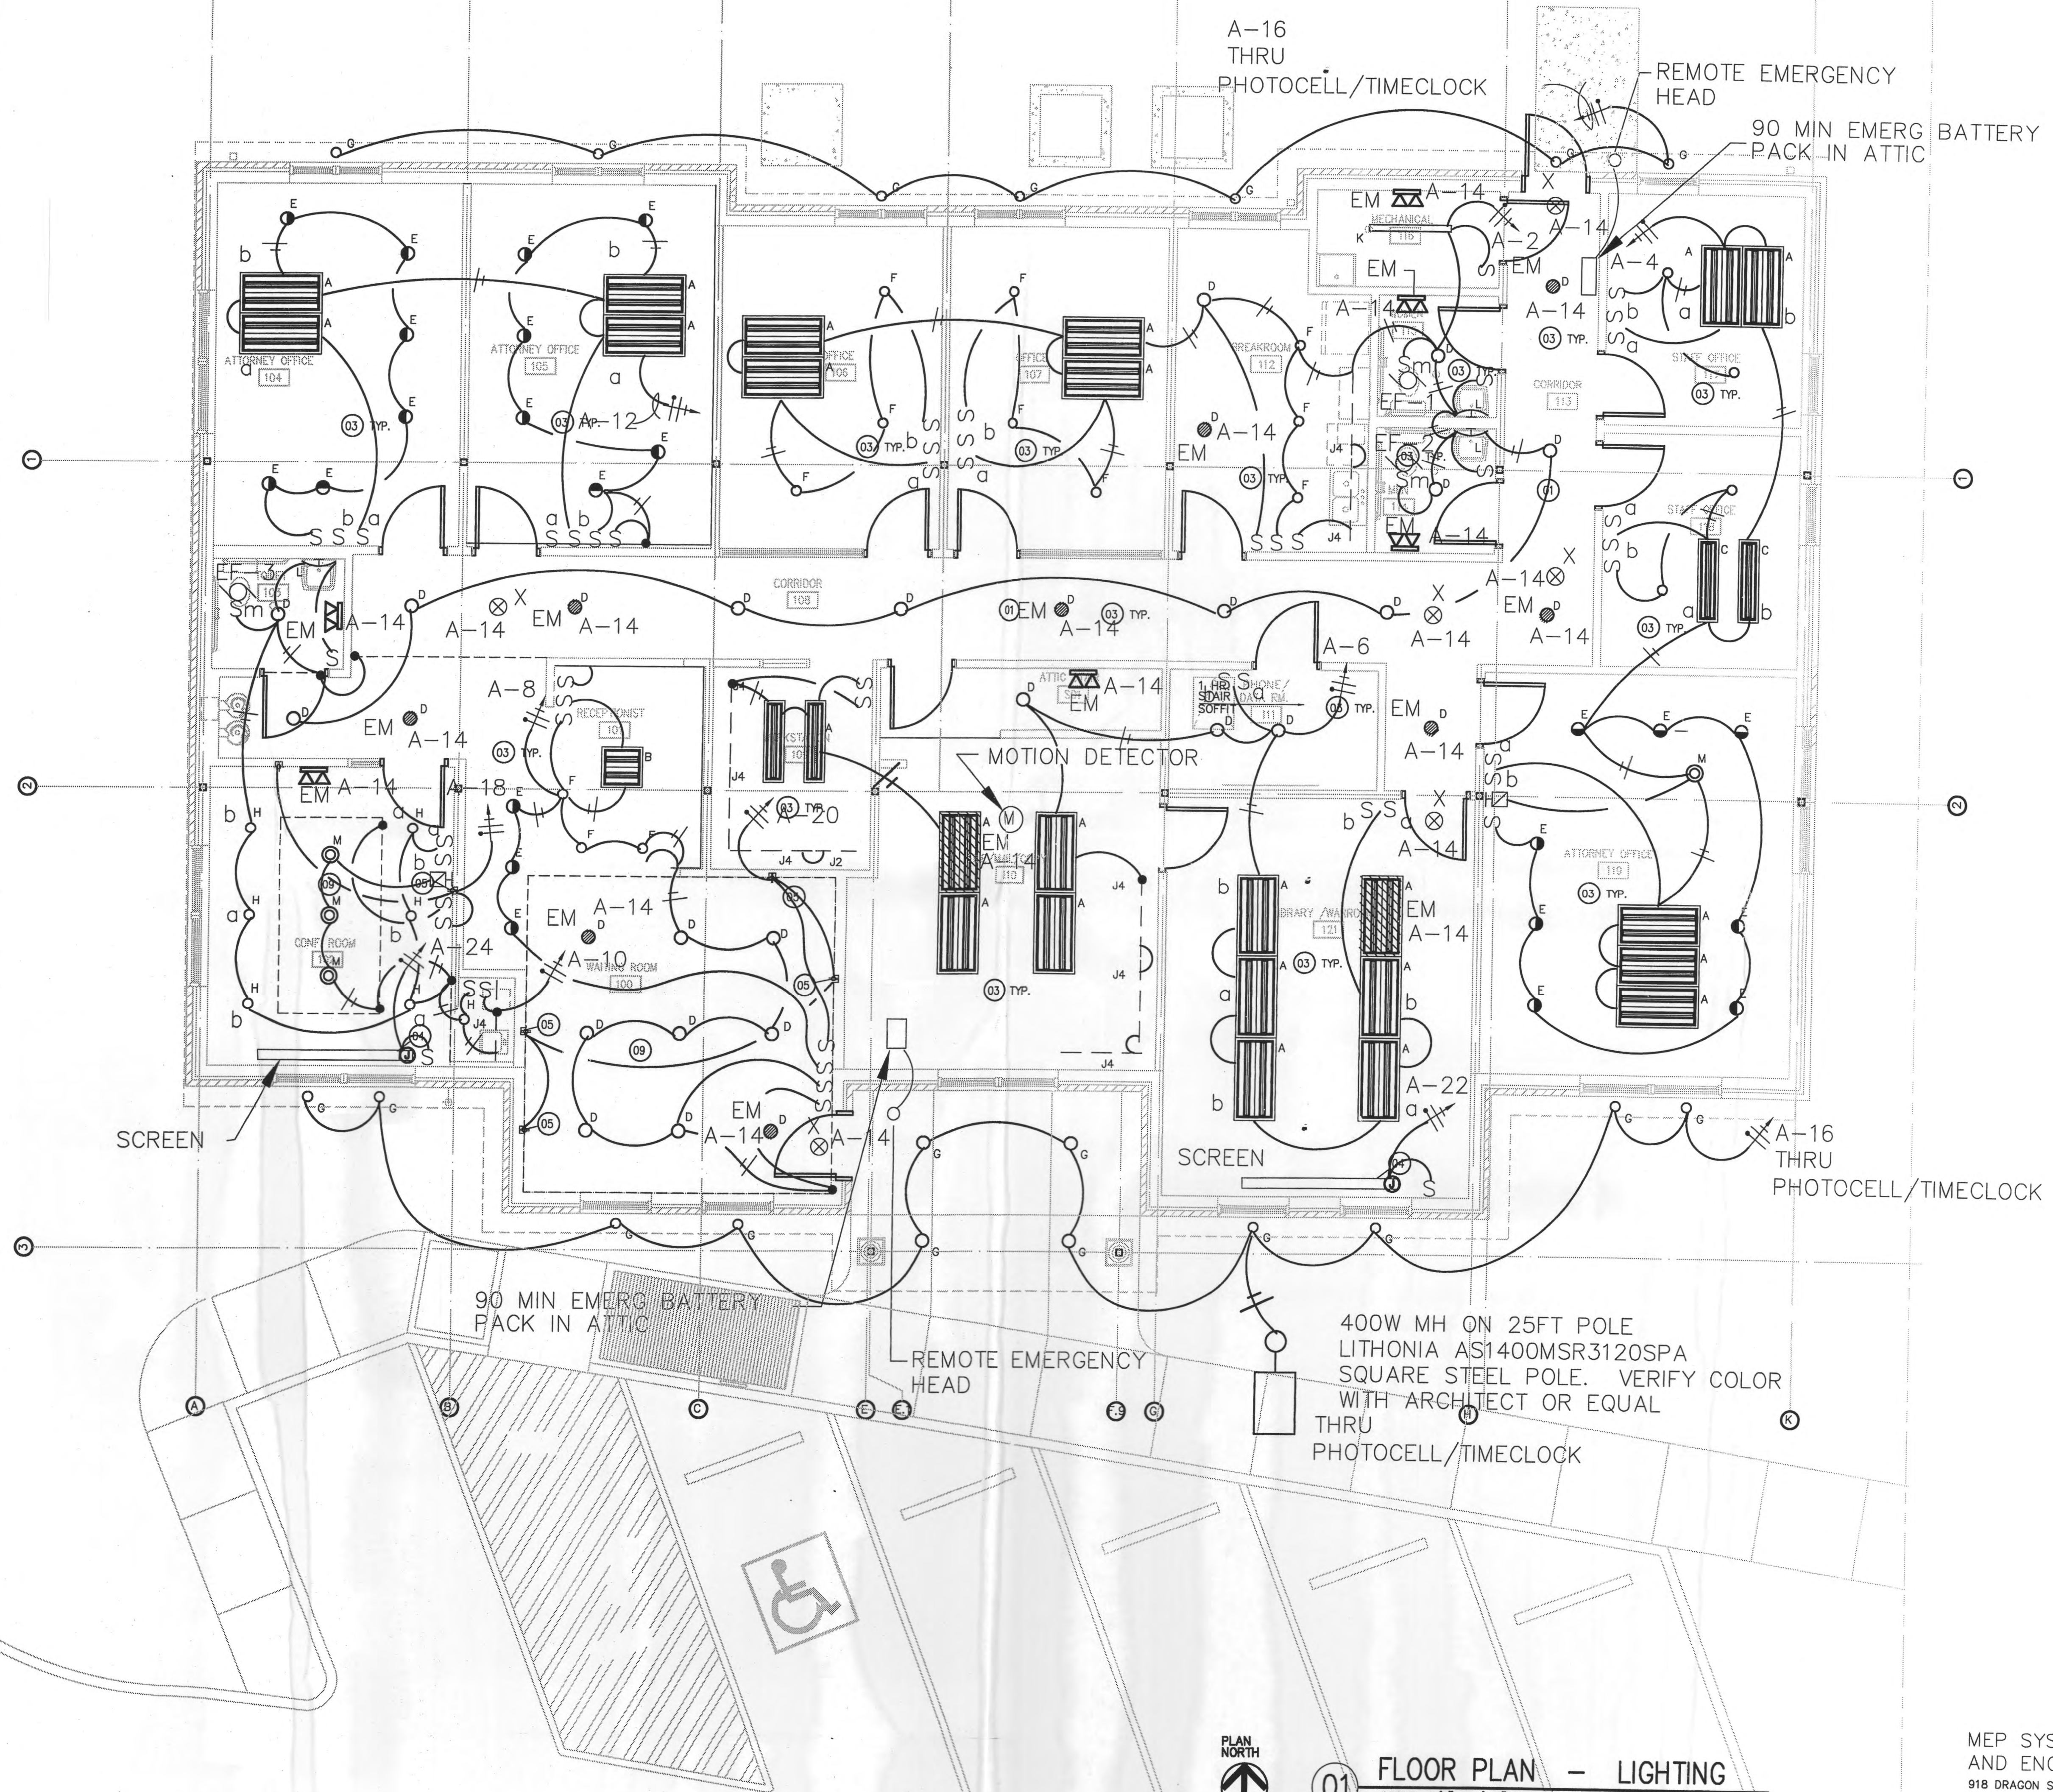

01 FLOOR PLAN - LIGHTING
SCALE: 1/4" = 1'-0"

MEP SYSTEMS DESIGN AND ENGINEERING INC.
918 DRAGON STREET
DALLAS, TX 75207
(214)915-0929