



STEPHENSON ARCHITECTS

6300 RIDGLEA PLACE
SUITE 1011
FORT WORTH, TEXAS 76116
(817) 737-8094
FAX: 737-4211



DRAWING ISSUED FOR PLANNING & ZONING REVIEW AND APPROVAL ONLY. NOT FOR BUILDING PERMIT REVIEW OR CONSTRUCTION.

A NEW SHOWROOM & QUICK LUBE FACILITY FOR

LAKESIDE CHEVROLET

ROCKWALL, TEXAS

© Copyright 2007
STEPHENSON ARCHITECTS
All rights reserved


REVISIONS:

DO NOT SCALE DRAWING

Project Number: 2706
Drawn By: JAS
Checked By: JAS
Date Issued: NOVEMBER 7, 2007

SHEET NUMBER

A0.1

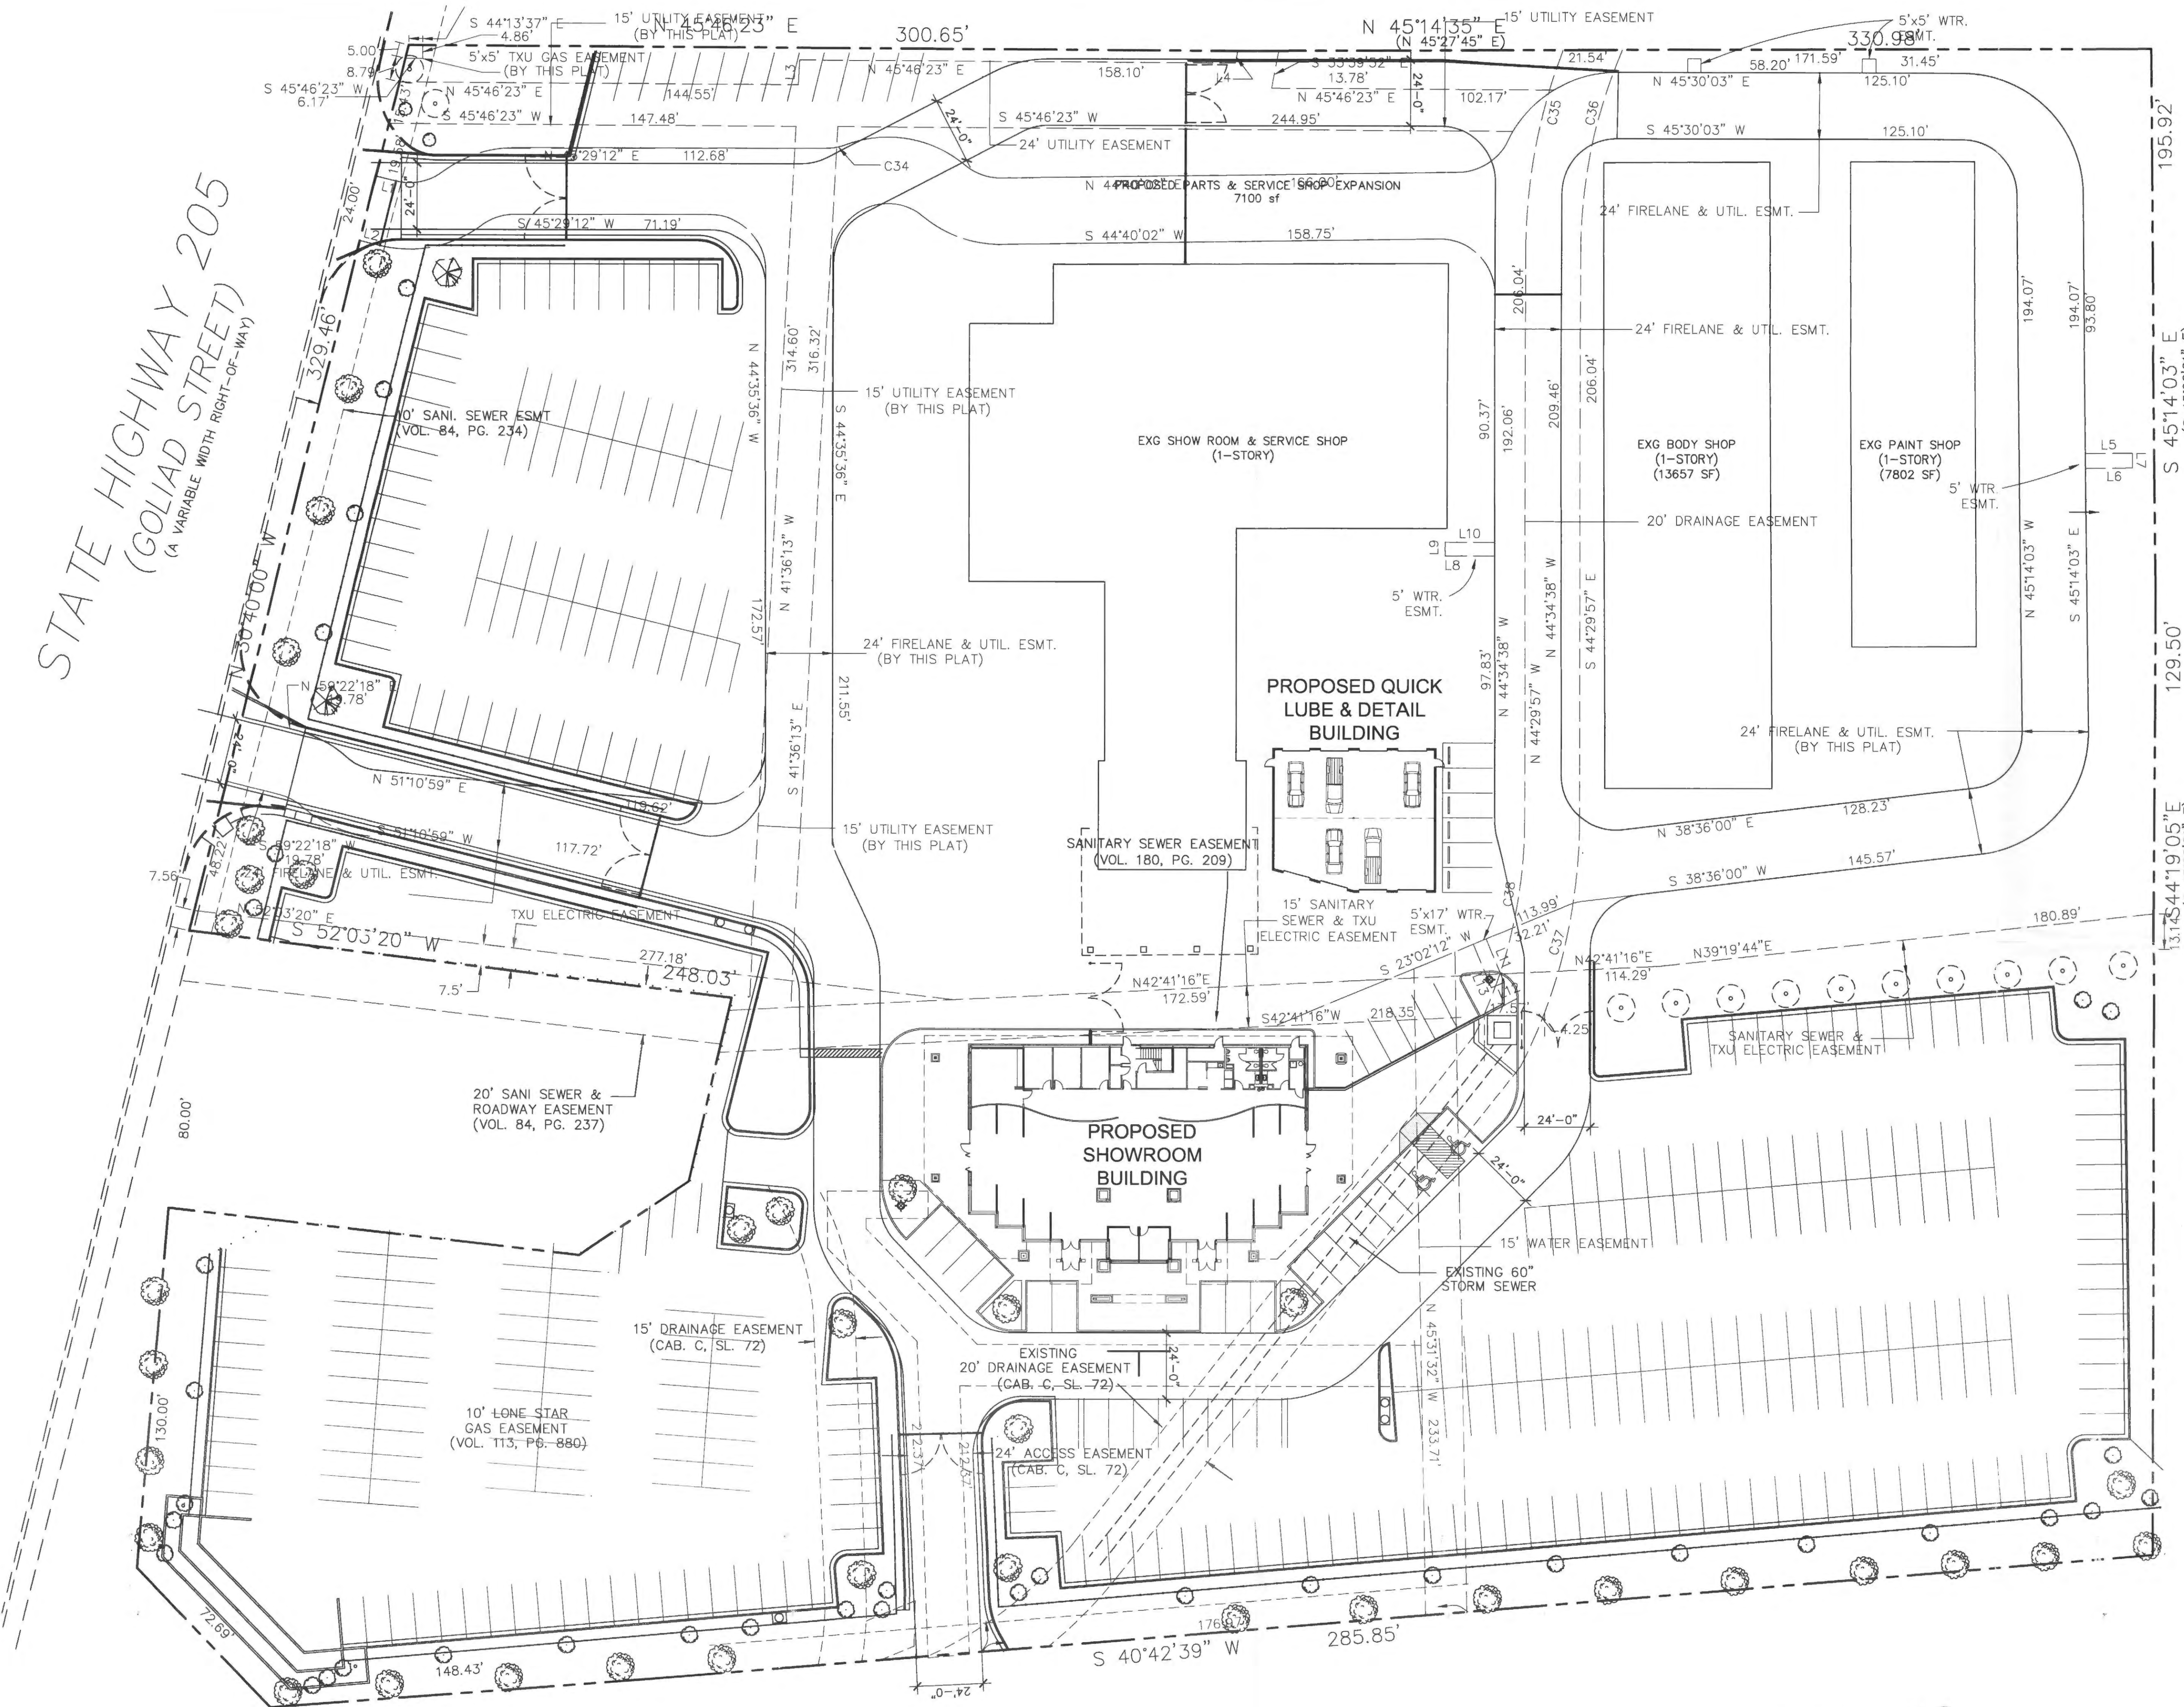

2007 027



STATE HIGHWAY 205
(GOLIAD STREET)
(A VARIABLE WIDTH RIGHT-OF-WAY)

INTERSTATE HIGHWAY 30
(A VARIABLE WIDTH RIGHT-OF-WAY)

HARRISON SUB.
(CAB. B, SL. 144)



PROPOSED SITE PLAN
SCALE: 1" = 30' - 0"

2706 - LAKESIDE CHEVROLET ROCKWALL, TEXAS



STEPHENSON ARCHITECTS

8300 RIDGLEA PLACE
SUITE 1011
FORT WORTH, TEXAS 76116
(817) 737-8094
FAX: 737-4211



DRAWING ISSUED FOR PLANNING & ZONING REVIEW AND APPROVAL ONLY, NOT FOR BUILDING PERMIT REVIEW OR CONSTRUCTION.

A NEW SHOWROOM & QUICK LUBE FACILITY FOR

LAKESIDE CHEVROLET

ROCKWALL, TEXAS

© Copyright 2007
STEPHENSON ARCHITECTS
All rights reserved

REVISIONS:

FILE COPY



DO NOT SCALE DRAWING


Project Number: 2706
Drawn By: JAS
Checked By: JAS
Date Issued: NOVEMBER 7, 2007

SHEET NUMBER

A2.1

2706 - LAKESIDE CHEVROLET ROCKWALL, TEXAS

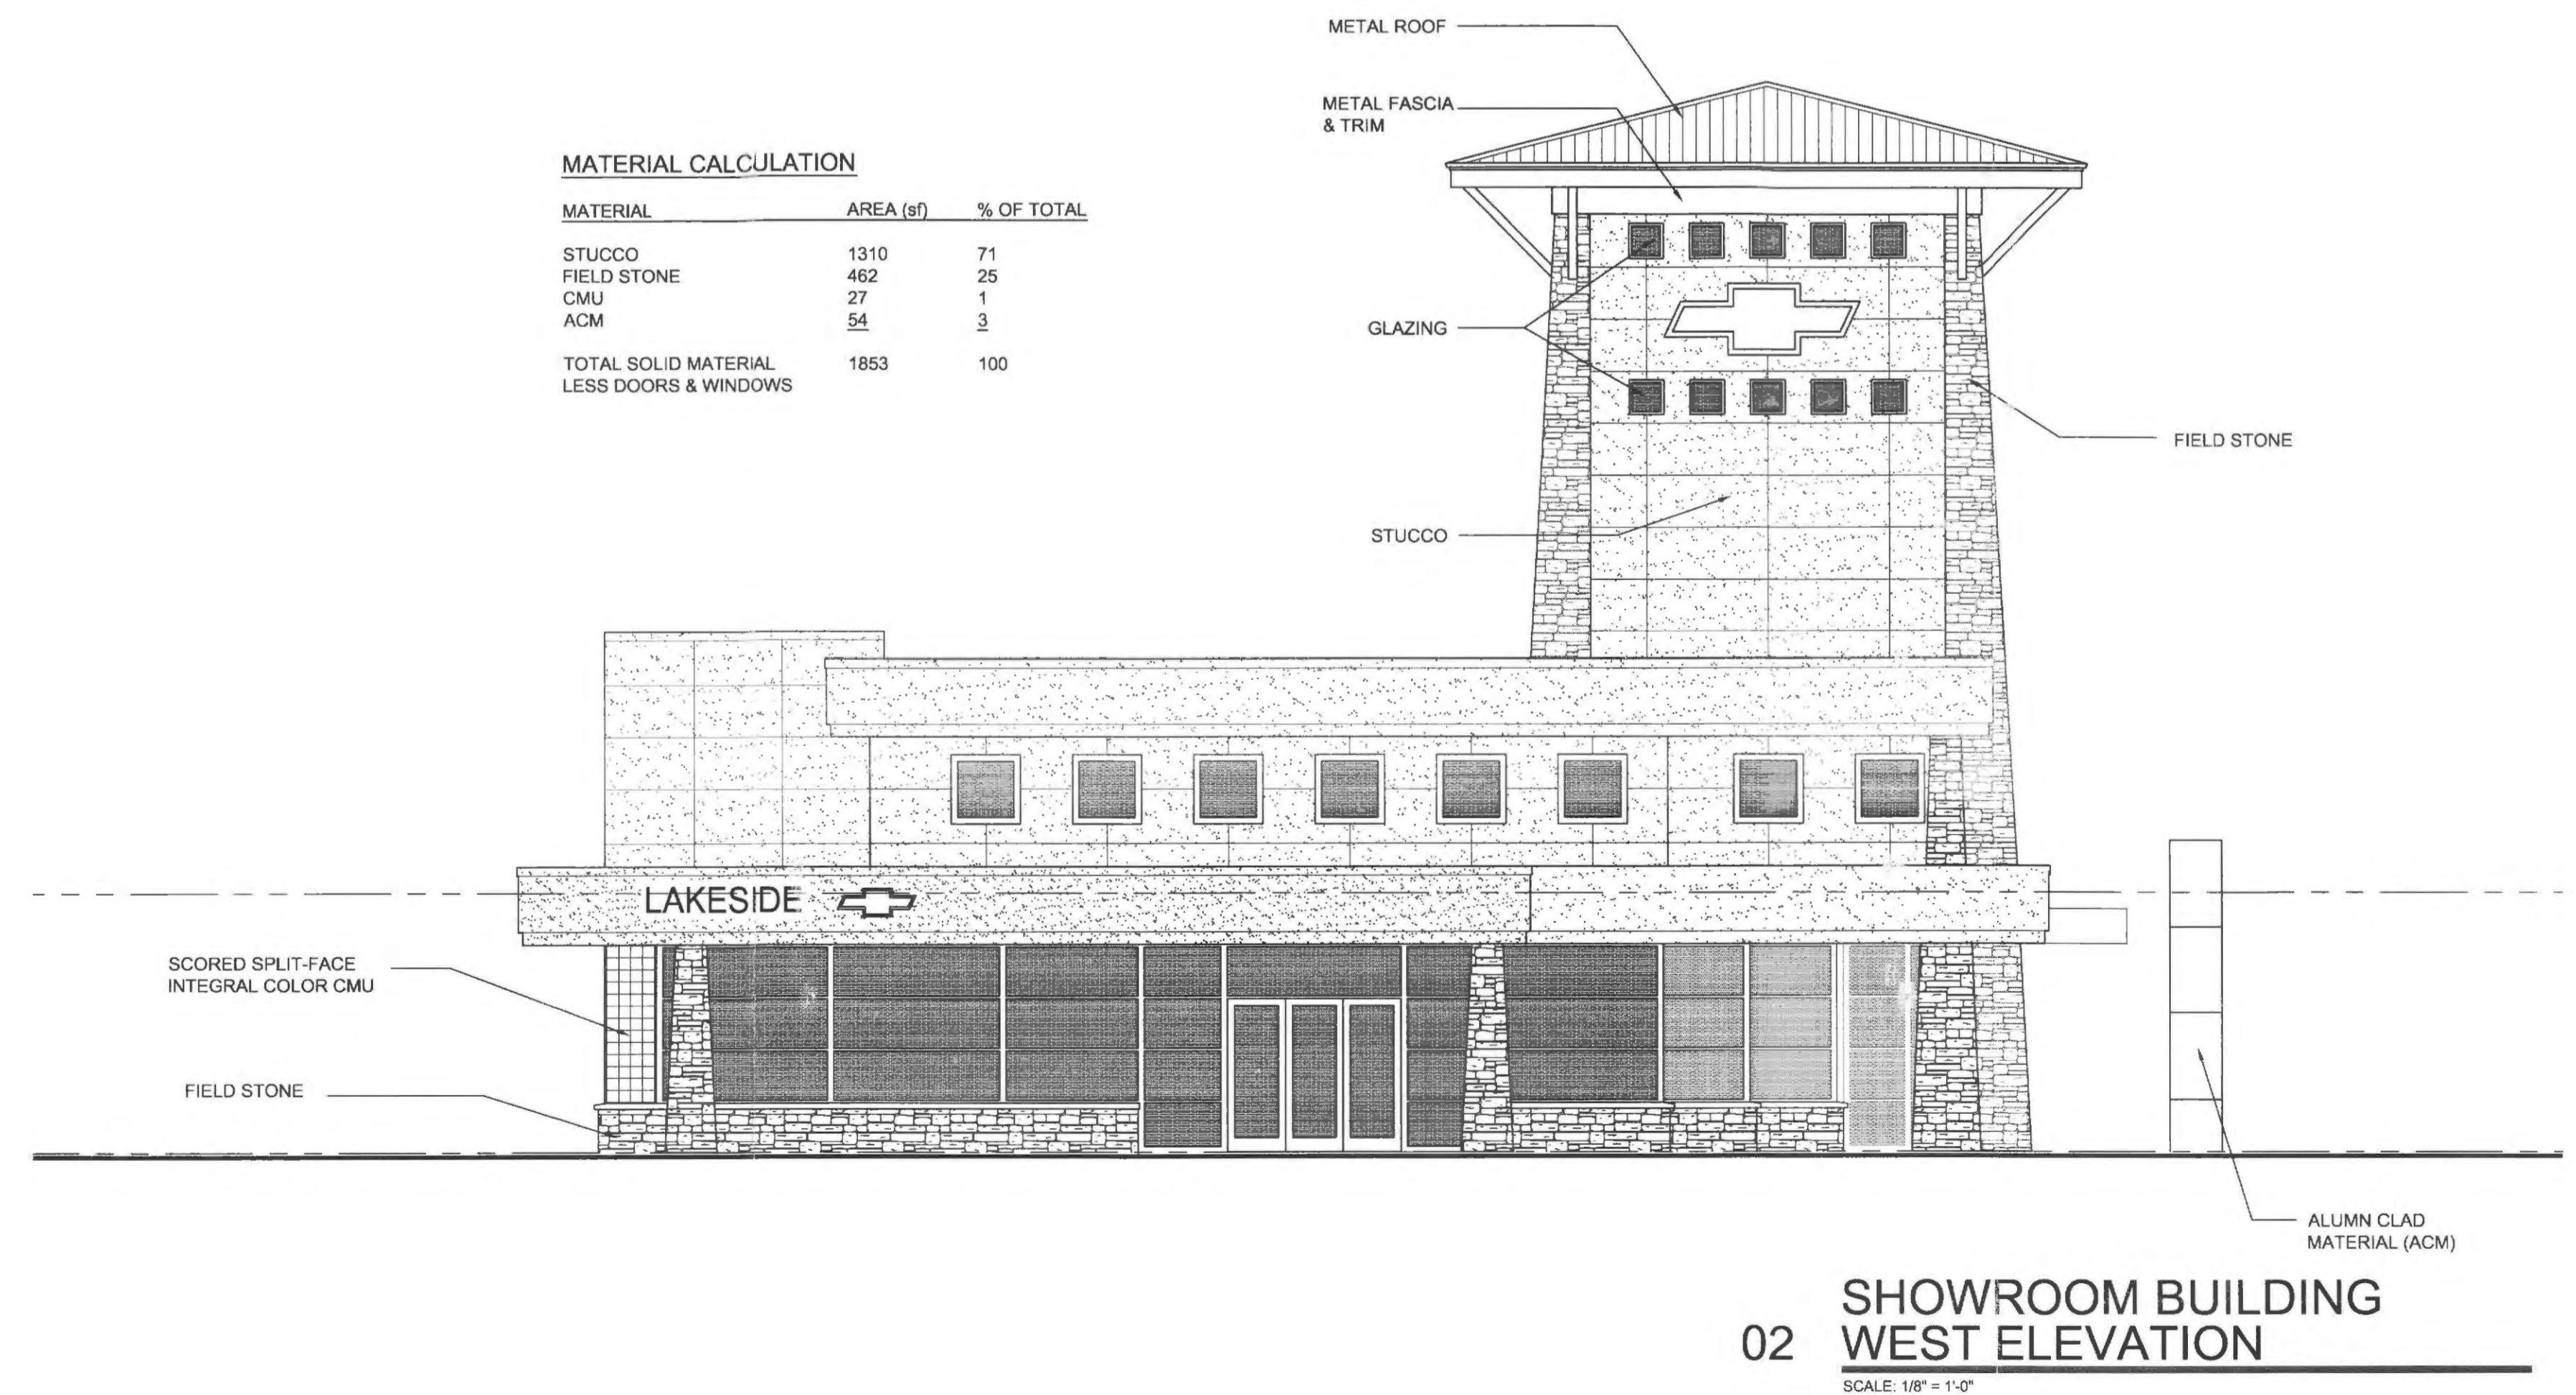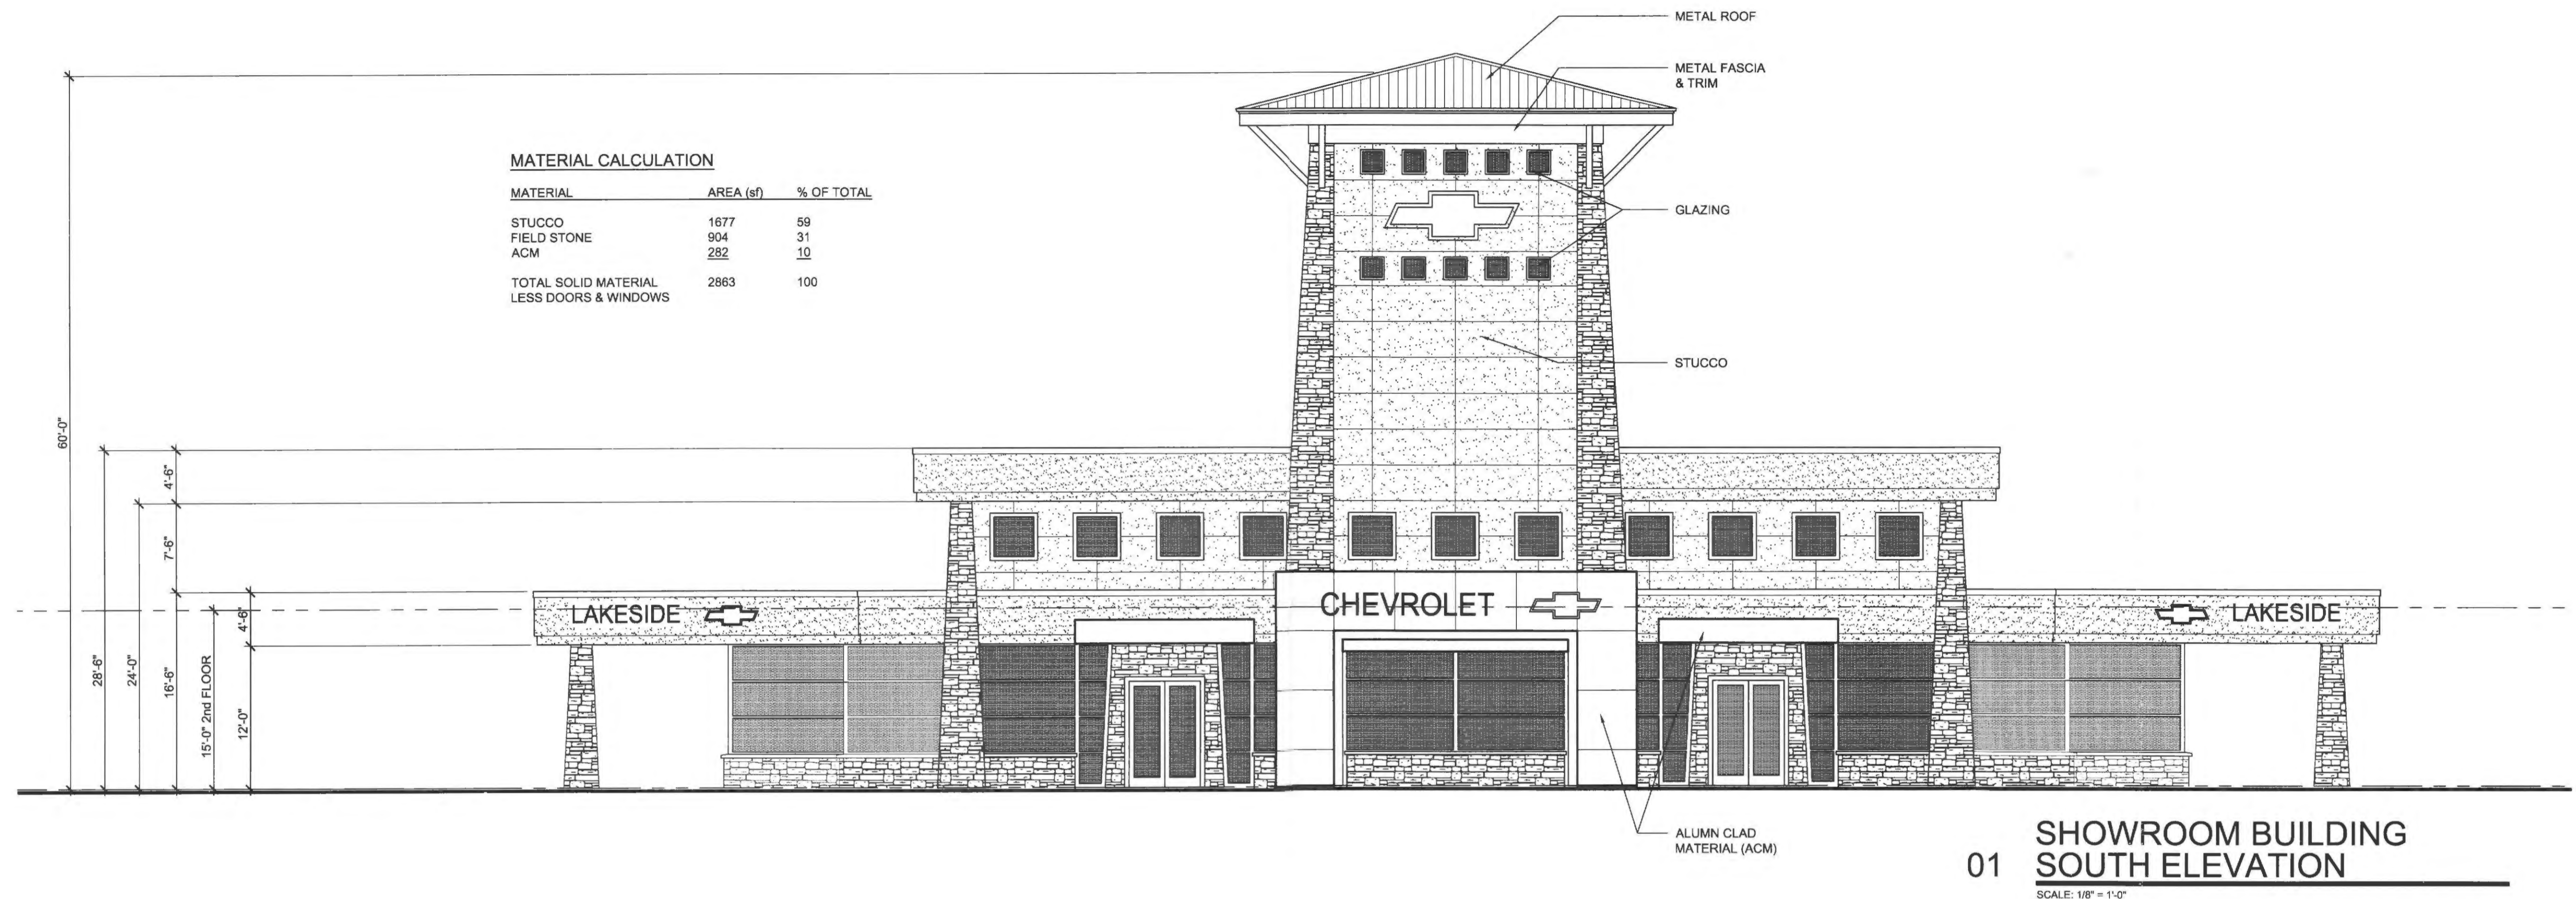

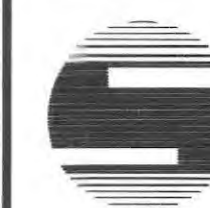

STEPHENSON ARCHITECTS

6300 RIDGLEA PLACE
SUITE 1011
FORT WORTH, TEXAS 76116
(817) 737-8094
FAX: 737-4211



DRAWING ISSUED FOR PLANNING & ZONING REVIEW AND APPROVAL ONLY. NOT FOR BUILDING PERMIT REVIEW OR CONSTRUCTION.




MATERIAL CALCULATION

MATERIAL	AREA (sf)	% OF TOTAL
STUCCO	2051	57
FIELD STONE	503	14
CMU	1042	29
TOTAL SOLID MATERIAL LESS DOORS & WINDOWS	3596	100

**01 SHOWROOM BUILDING
NORTH ELEVATION**

SCALE: 1/8" = 1'-0"

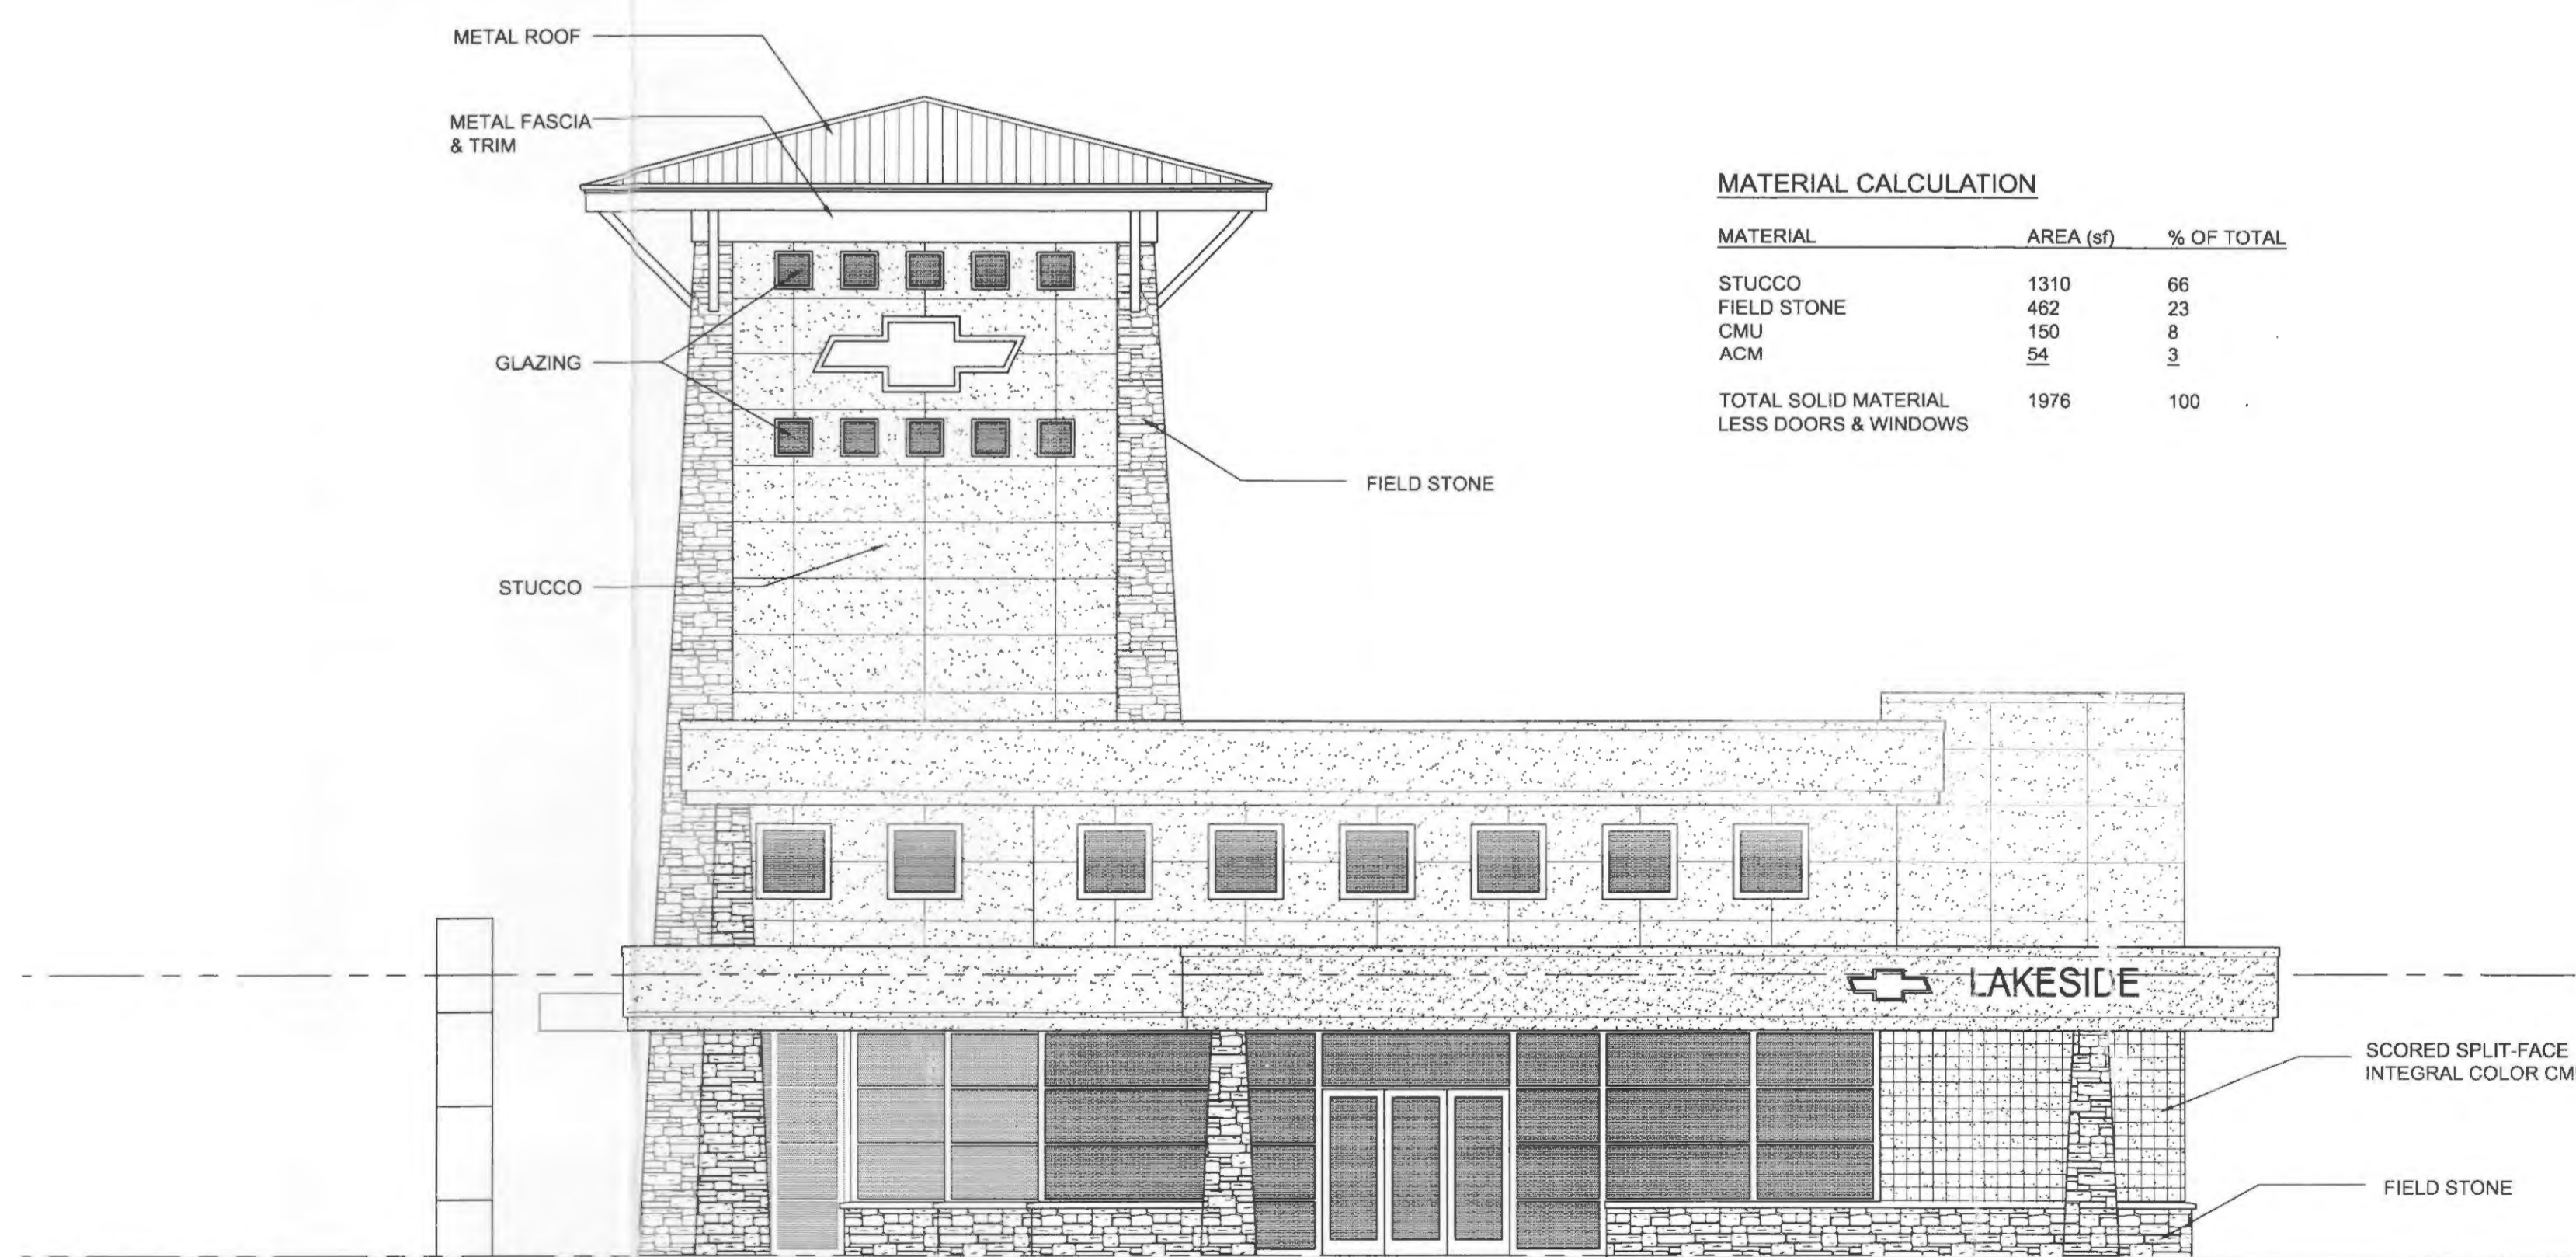

MATERIAL CALCULATION

MATERIAL	AREA (sf)	% OF TOTAL
STUCCO	1310	66
FIELD STONE	462	23
CMU	150	8
ACM	54	3
TOTAL SOLID MATERIAL LESS DOORS & WINDOWS	1976	100

**02 SHOWROOM BUILDING
EAST ELEVATION**

SCALE: 1/8" = 1'-0"

A NEW SHOWROOM & QUICK LUBE FACILITY FOR
LAKESIDE CHEVROLET
ROCKWALL, TEXAS

© Copyright 2007
STEPHENSON ARCHITECTS
All rights reserved

REVISIONS:

FILE COPY

DO NOT SCALE DRAWING

Project Number: 2706
Drawn By: JAS
Checked By: JAS
Date Issued: NOVEMBER 7, 2007

SHEET NUMBER

A2.2

2706 - LAKESIDE CHEVROLET ROCKWALL, TEXAS



STEPHENSON ARCHITECTS

3880 HULEN STREET
SUITE 670
FORT WORTH, TEXAS 76107
(817) 737-8094
FAX: 336-0211



DRAWING ISSUED FOR PLANNING & ZONING REVIEW AND APPROVAL ONLY. NOT FOR BUILDING PERMIT REVIEW OR CONSTRUCTION.

A NEW SHOWROOM & QUICK LUBE FACILITY FOR
LAKESIDE CHEVROLET
ROCKWALL, TEXAS

© Copyright 2007
STEPHENSON ARCHITECTS
All rights reserved

REVISIONS:

DO NOT SCALE DRAWING


Project Number: 2706
Drawn By: JAS
Checked By: JAS
Date Issued: OCTOBER 19, 2007

SHEET NUMBER

A1.2

MATERIL CALCULATION


MATERIAL	AREA (sf)	% OF TOTAL
TOTAL ELEVATION	957	100
WINDOWS & DOORS	480	50
FIELD STONE	96	20
CMU	381	80
TOTAL SOLID WALL LESS DOORS & WINDOWS	477	100

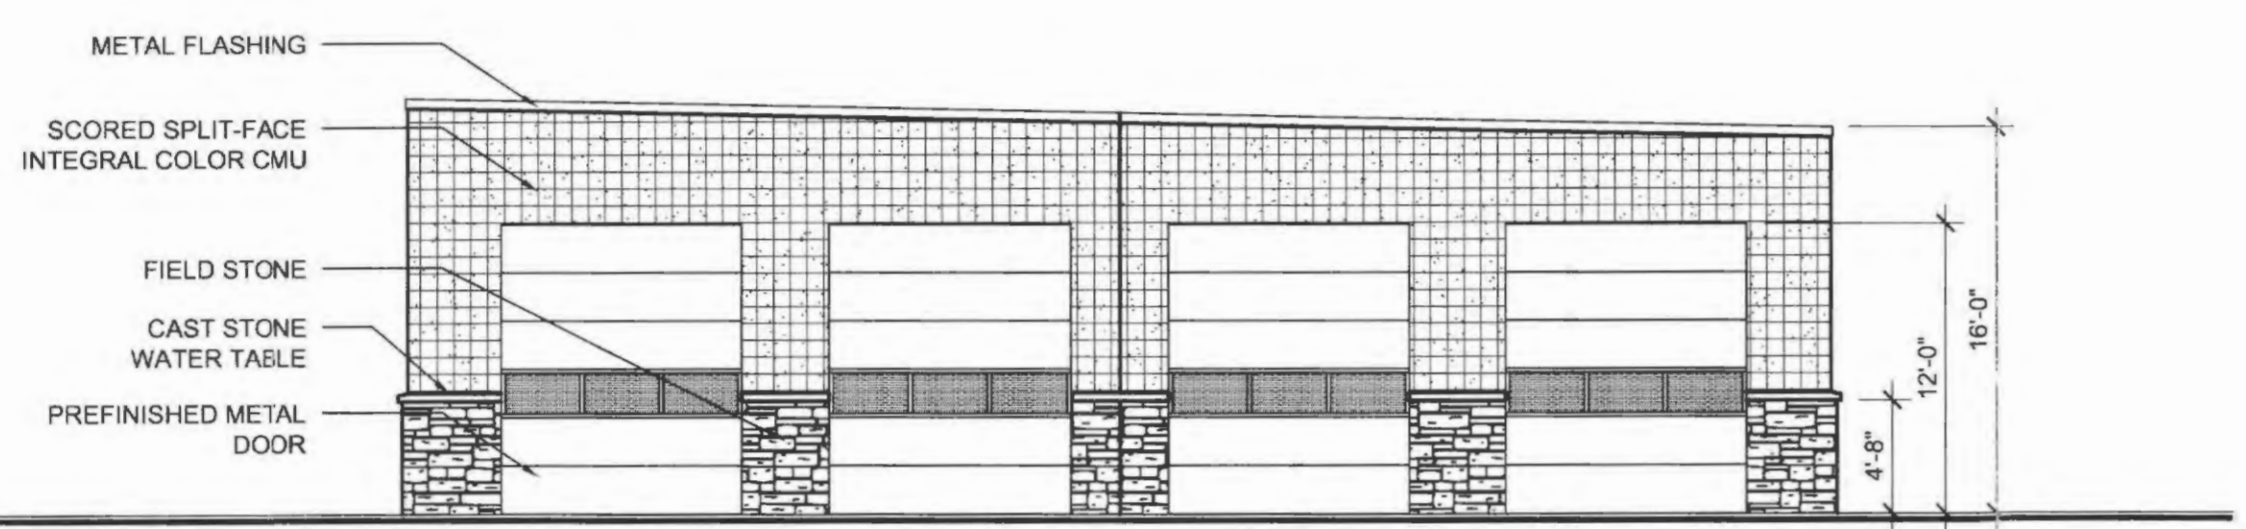

05 SOUTH ELEVATION
SCALE: 1/8" = 1'-0"

MATERIL CALCULATION


MATERIAL	AREA (sf)	% OF TOTAL
TOTAL ELEVATION	812	100
WINDOWS & DOORS	21	2.5
FIELD STONE	205	28
CMU	586	74
TOTAL SOLID WALL LESS DOORS & WINDOWS	791	100

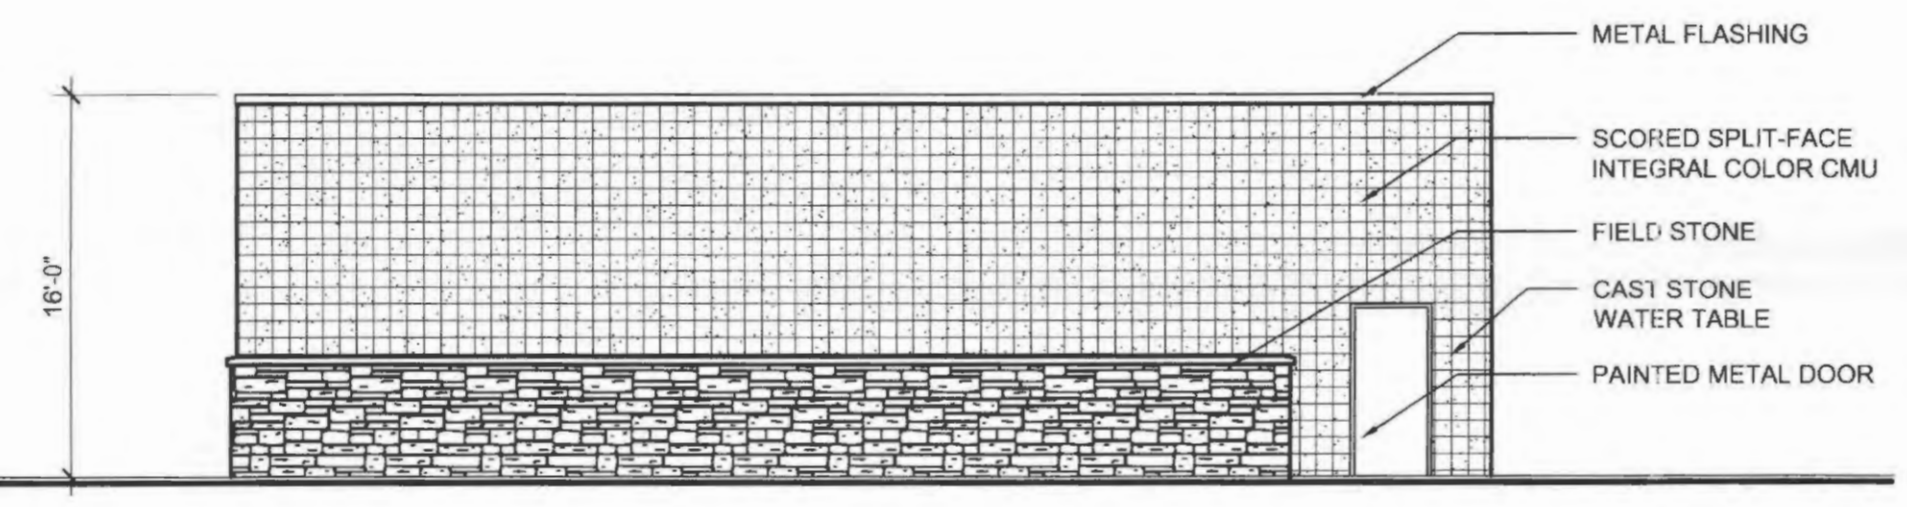

04 EAST ELEVATION
SCALE: 1/8" = 1'-0"

MATERIL CALCULATION


MATERIAL	AREA (sf)	% OF TOTAL
TOTAL ELEVATION	957	100
WINDOWS & DOORS	480	50
FIELD STONE	96	20
CMU	381	80
TOTAL SOLID WALL LESS DOORS & WINDOWS	477	100

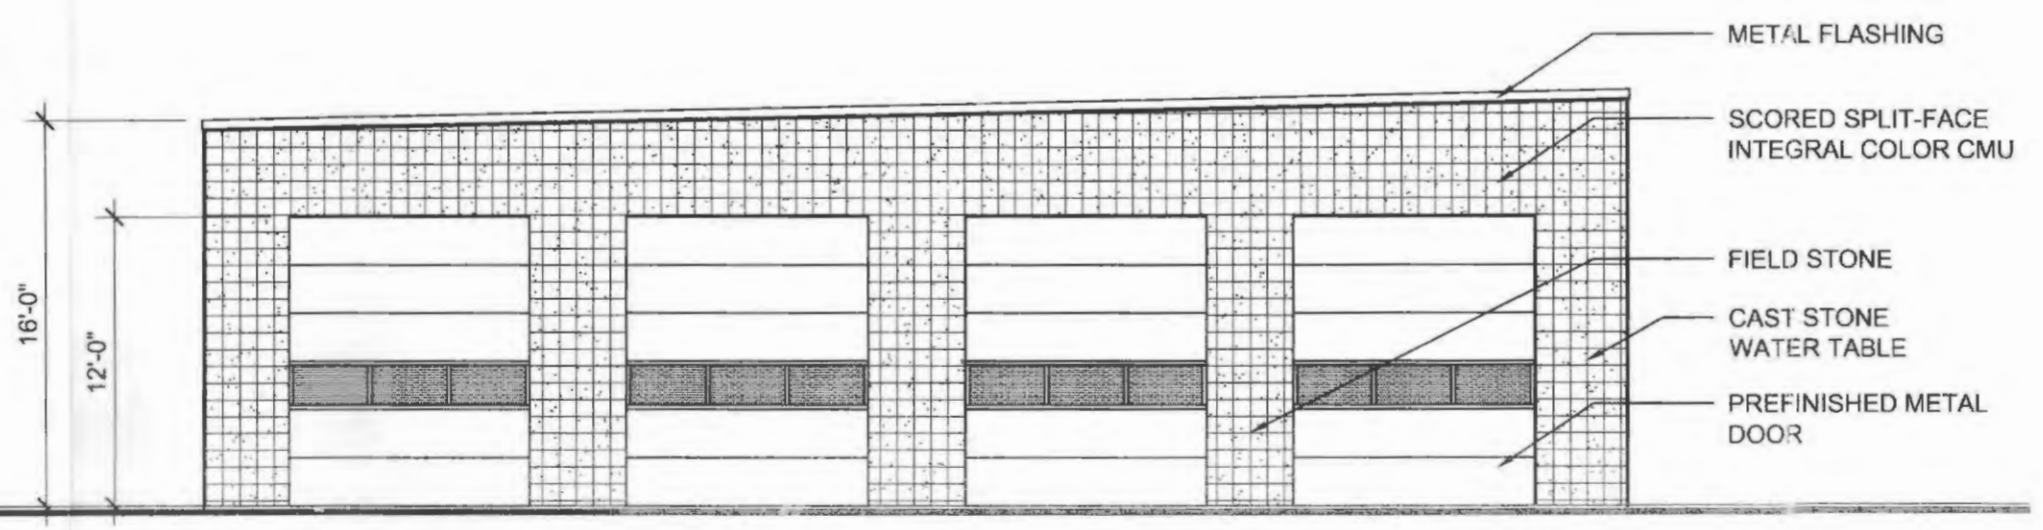


03 NORTH ELEVATION
SCALE: 1/8" = 1'-0"

MATERIL CALCULATION

MATERIAL	AREA (sf)	% OF TOTAL
TOTAL ELEVATION	812	100
WINDOWS & DOORS	21	2.5
CMU	791	100
TOTAL SOLID WALL LESS DOORS & WINDOWS	791	100

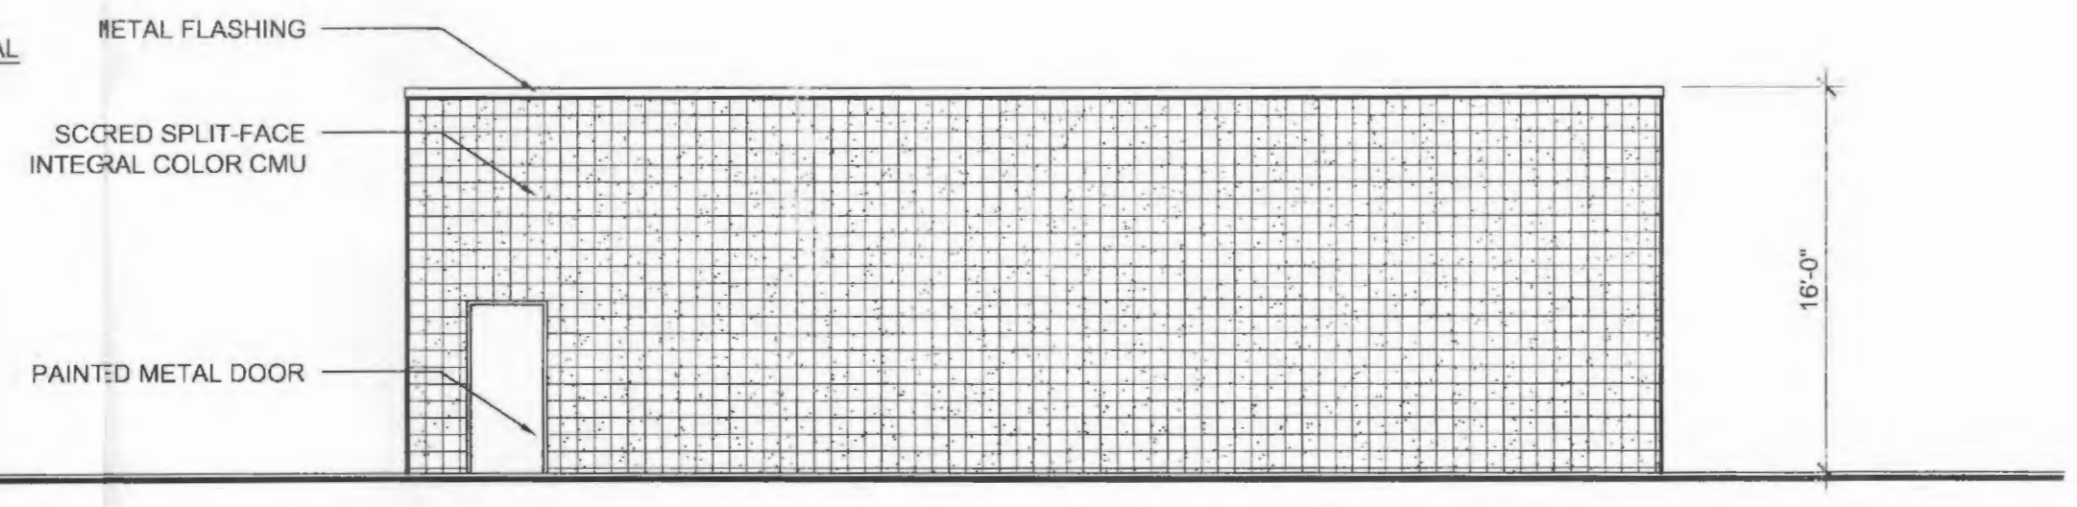

02 WEST ELEVATION
SCALE: 1/8" = 1'-0"

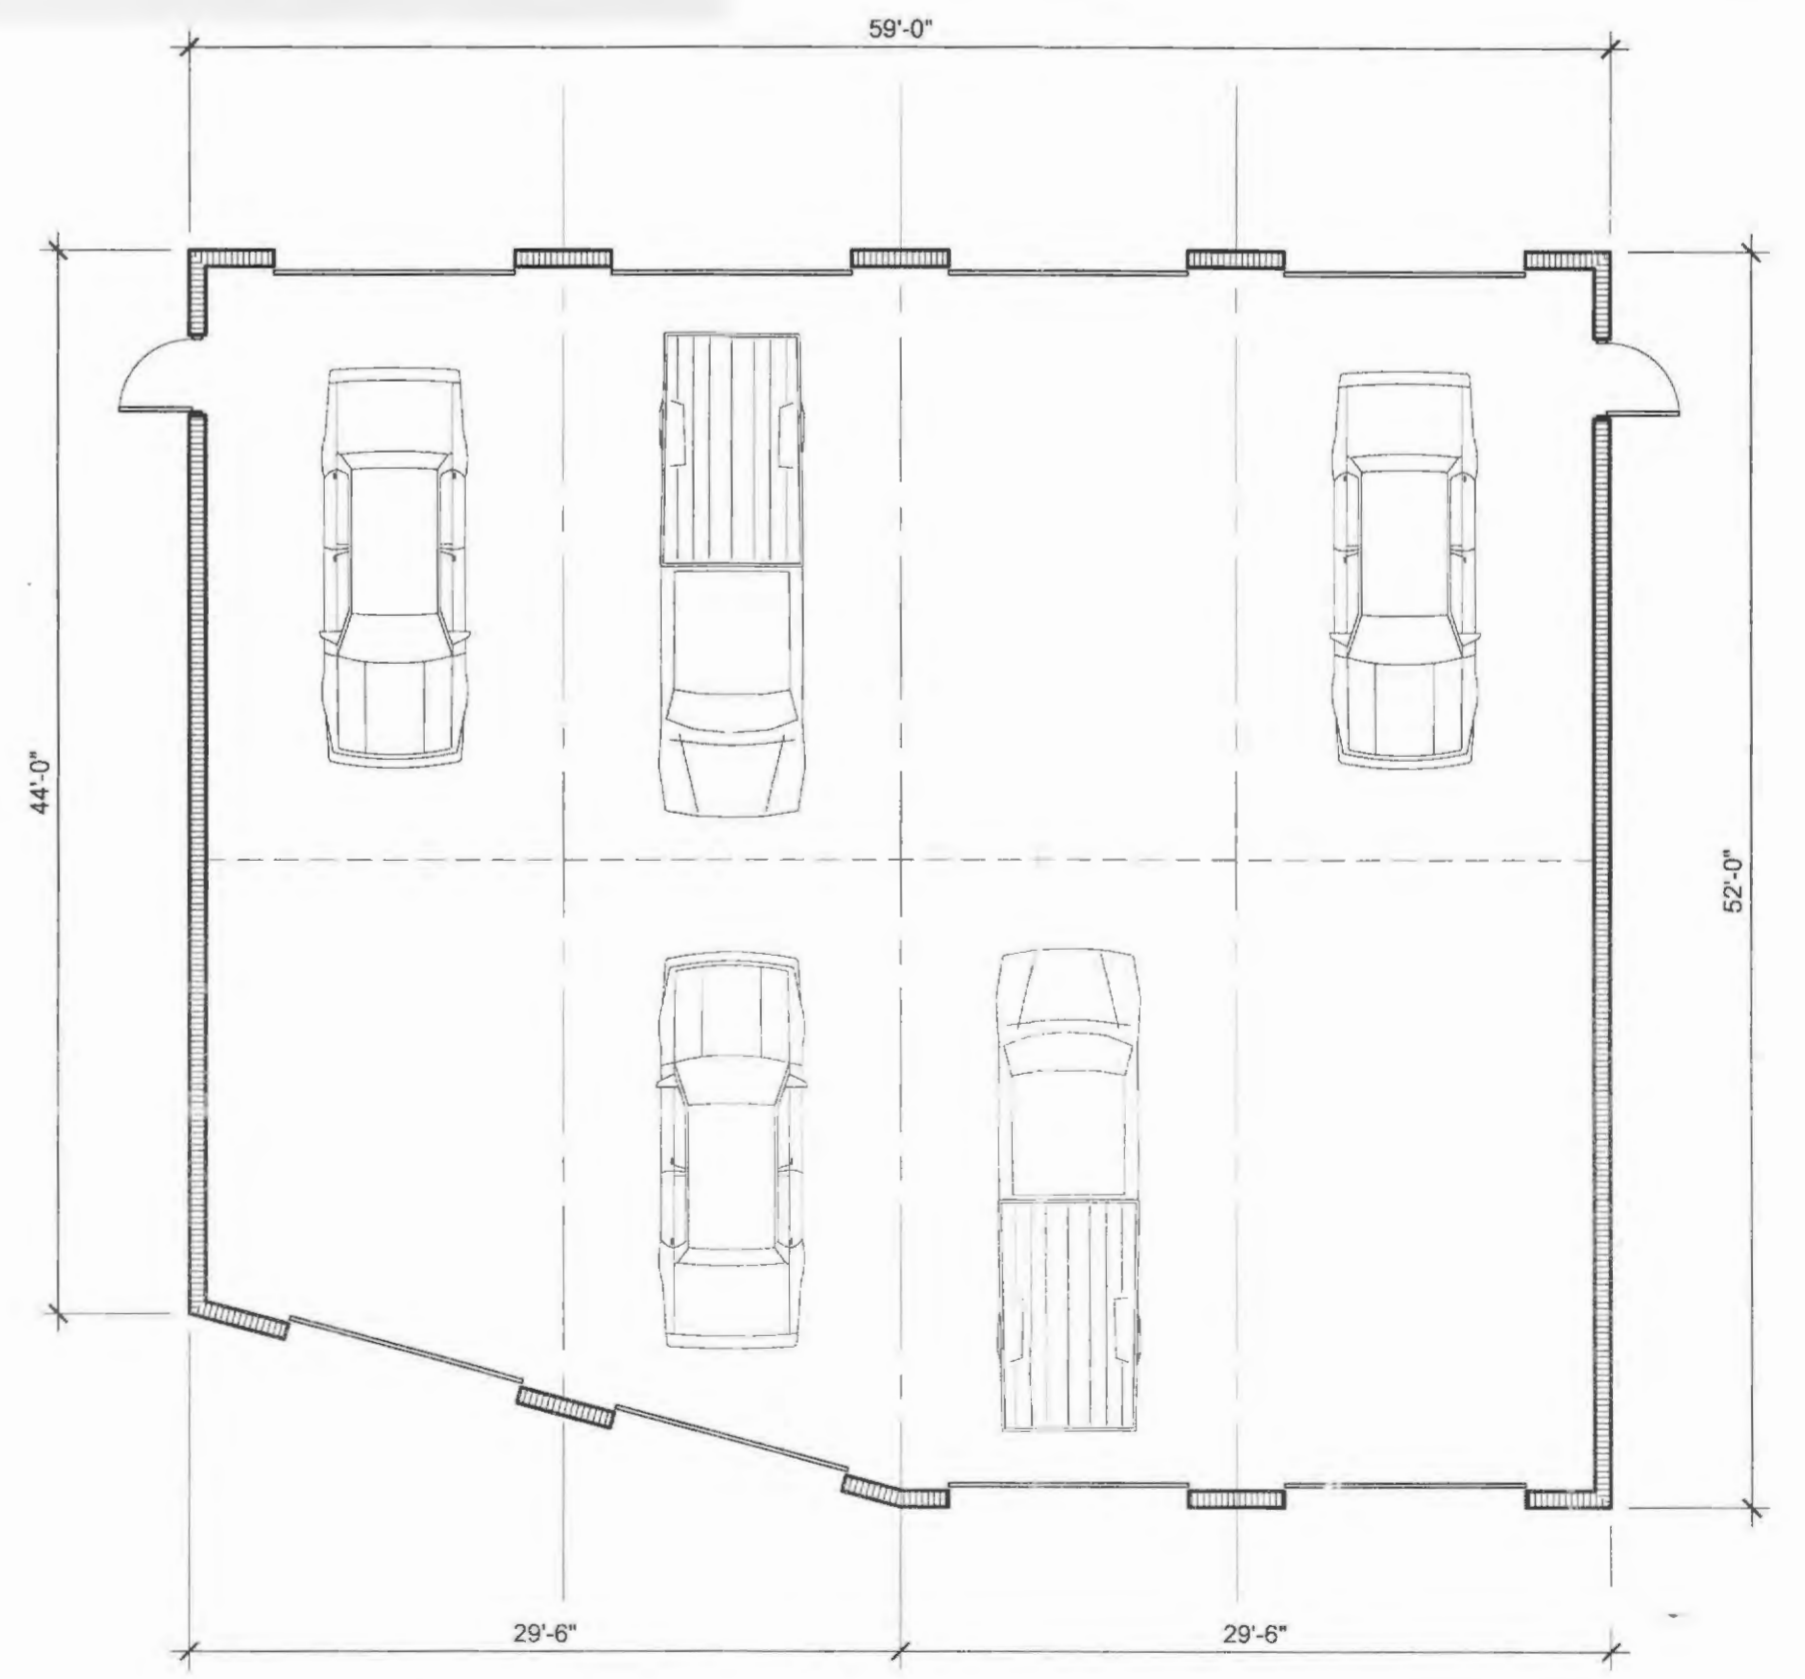

01 QUICK LUBE & DETAIL CENTER FLOOR PLAN
SCALE: 1/8" = 1'-0"

NOV 9 2007 2007 027