


JAMES ADAMS
DEBBIE ADAMS
VOL. 997, PG. 138
R.P.R.C.T.


LOT 2
ADAMS ADDITION
CABINET B, SLIDE 88
P.R.R.C.T.

LOT 1, BLOCK 1
MISTY ADDITION
CABINET G, SLIDE 135
P.R.R.C.T.

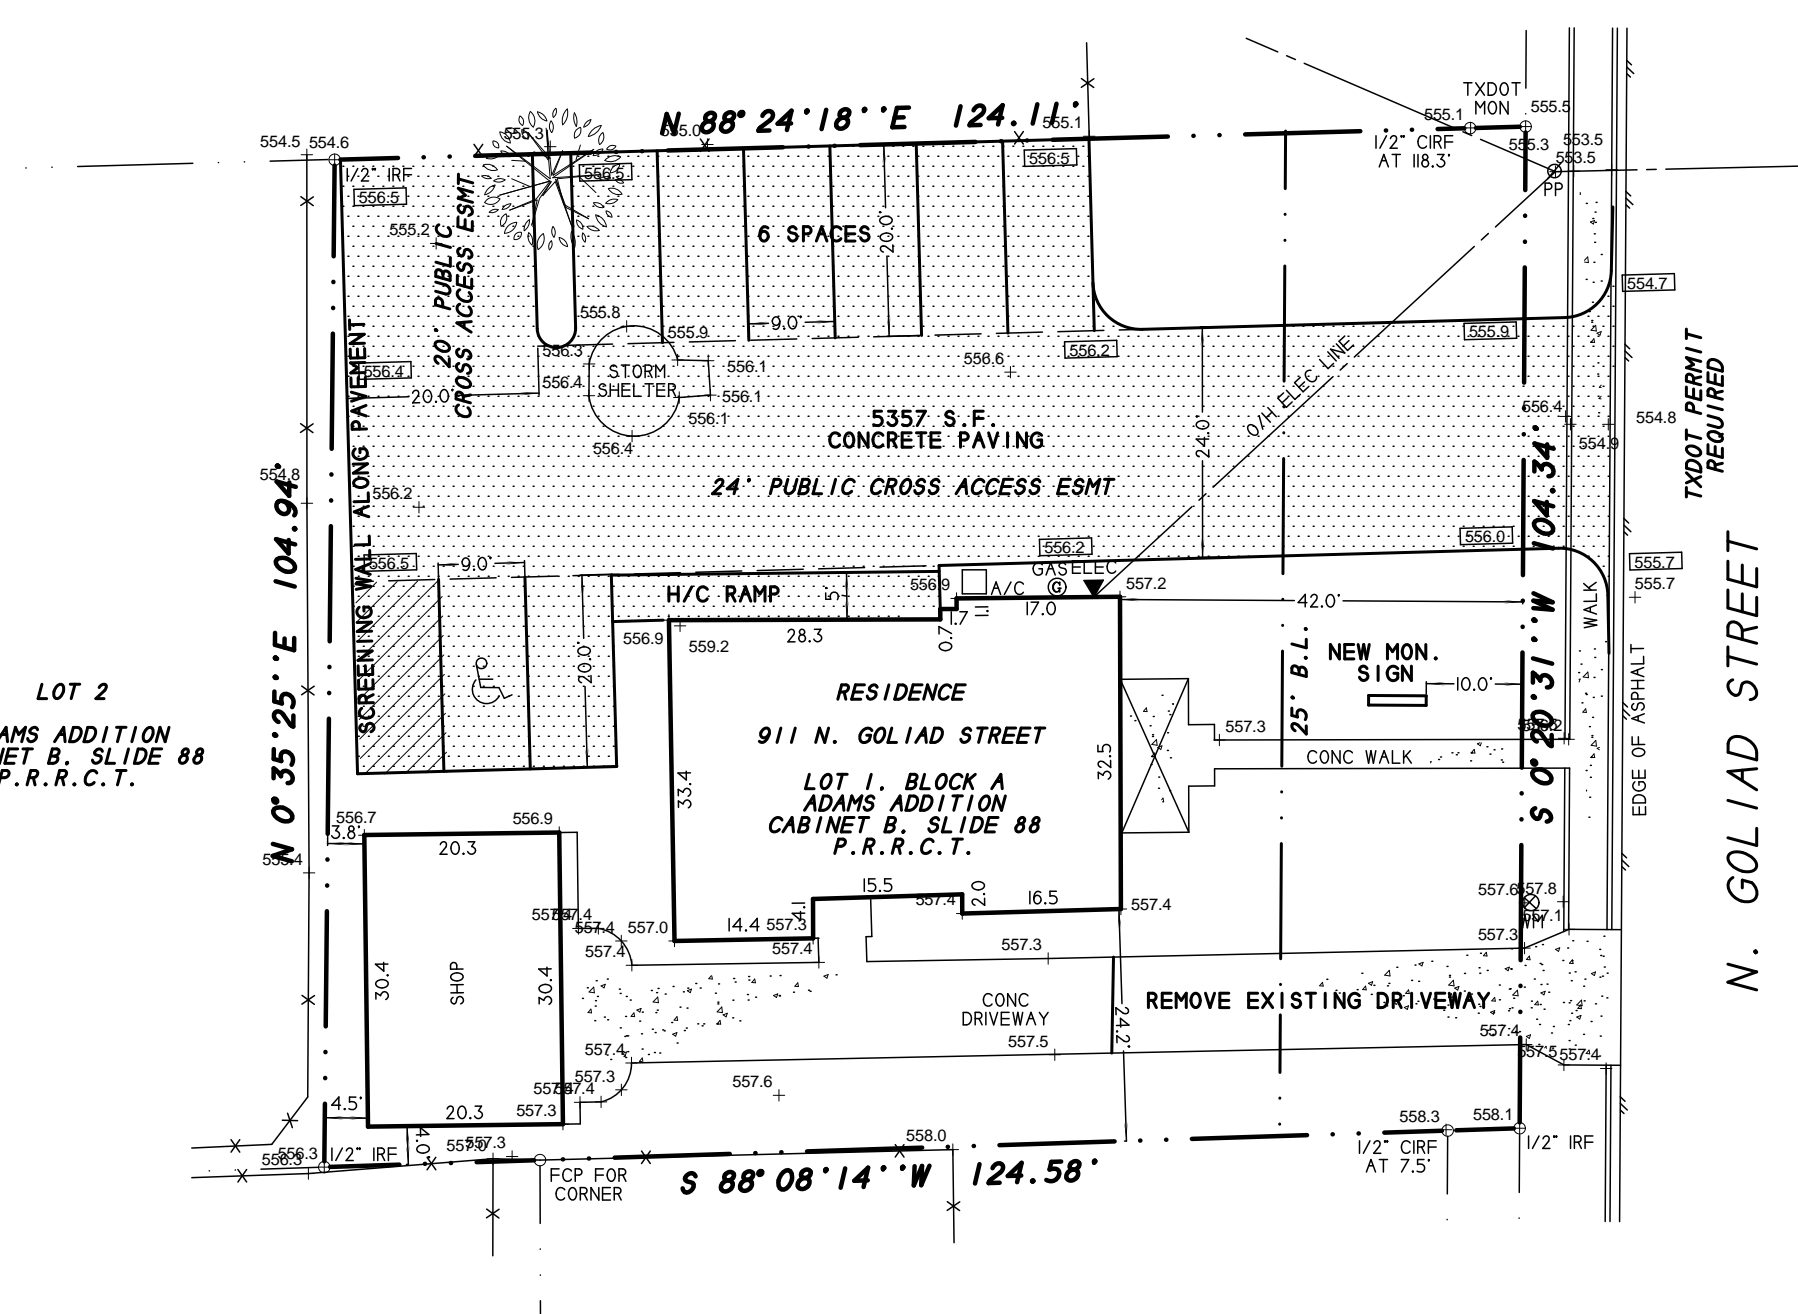

N. GOLIAD STREET

NOTE: BATCH DESIGN TO BE APPROVED
BY THE CITY OF ROCKWALL
PRIOR TO PLACEMENT

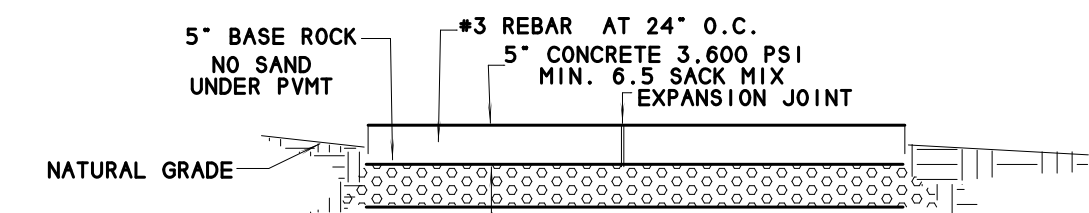

CONCRETE PAVEMENT CROSS SECTION

SITE GRADING PLAN

R.D. VANDERSLICE
911 N. GOLIAD STREET
LOT 1, BLOCK A
ADAMS ADDITION

OWNER:
R.D. VANDERSLICE
1408 S. LAKESHORE DRIVE
ROCKWALL, TEXAS 75087
972-989-1069

SYMBOL LEGEND	
⊙	TELEVISION CABLE RISER
⊕	GAS METER
⊕	PHONE RISER
⊕	TEL. RISER
⊕	FIRE HYDRANT
⊕	POWER POLE
⊕	1/2\"/>

SURVEY DATE JULY 18, 2014
SCALE 1" = 20'
CLIENT VANDERSLICE GF# NONE

H.D. Fetty Land Surveyor, LLC

6770 FM 1565 ROYSE CITY, TX 75189 972-635-2255 PHONE tracy@hdfetty.com