
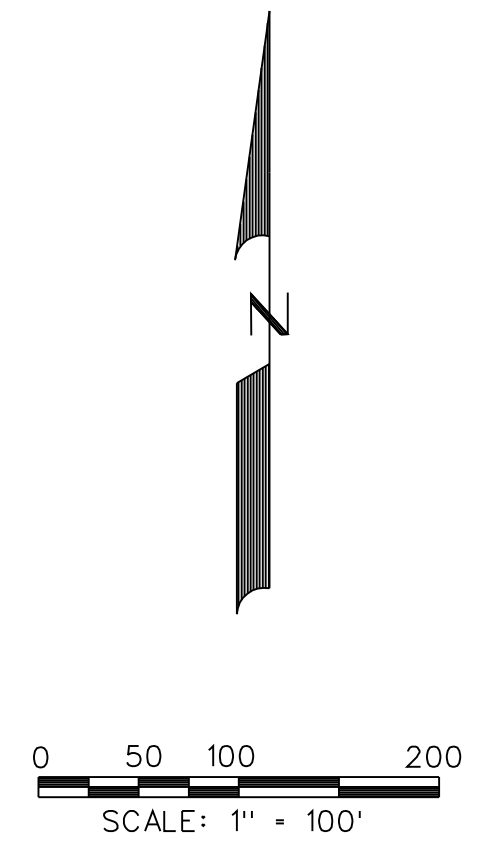


LOCATION MAP
N.T.S.

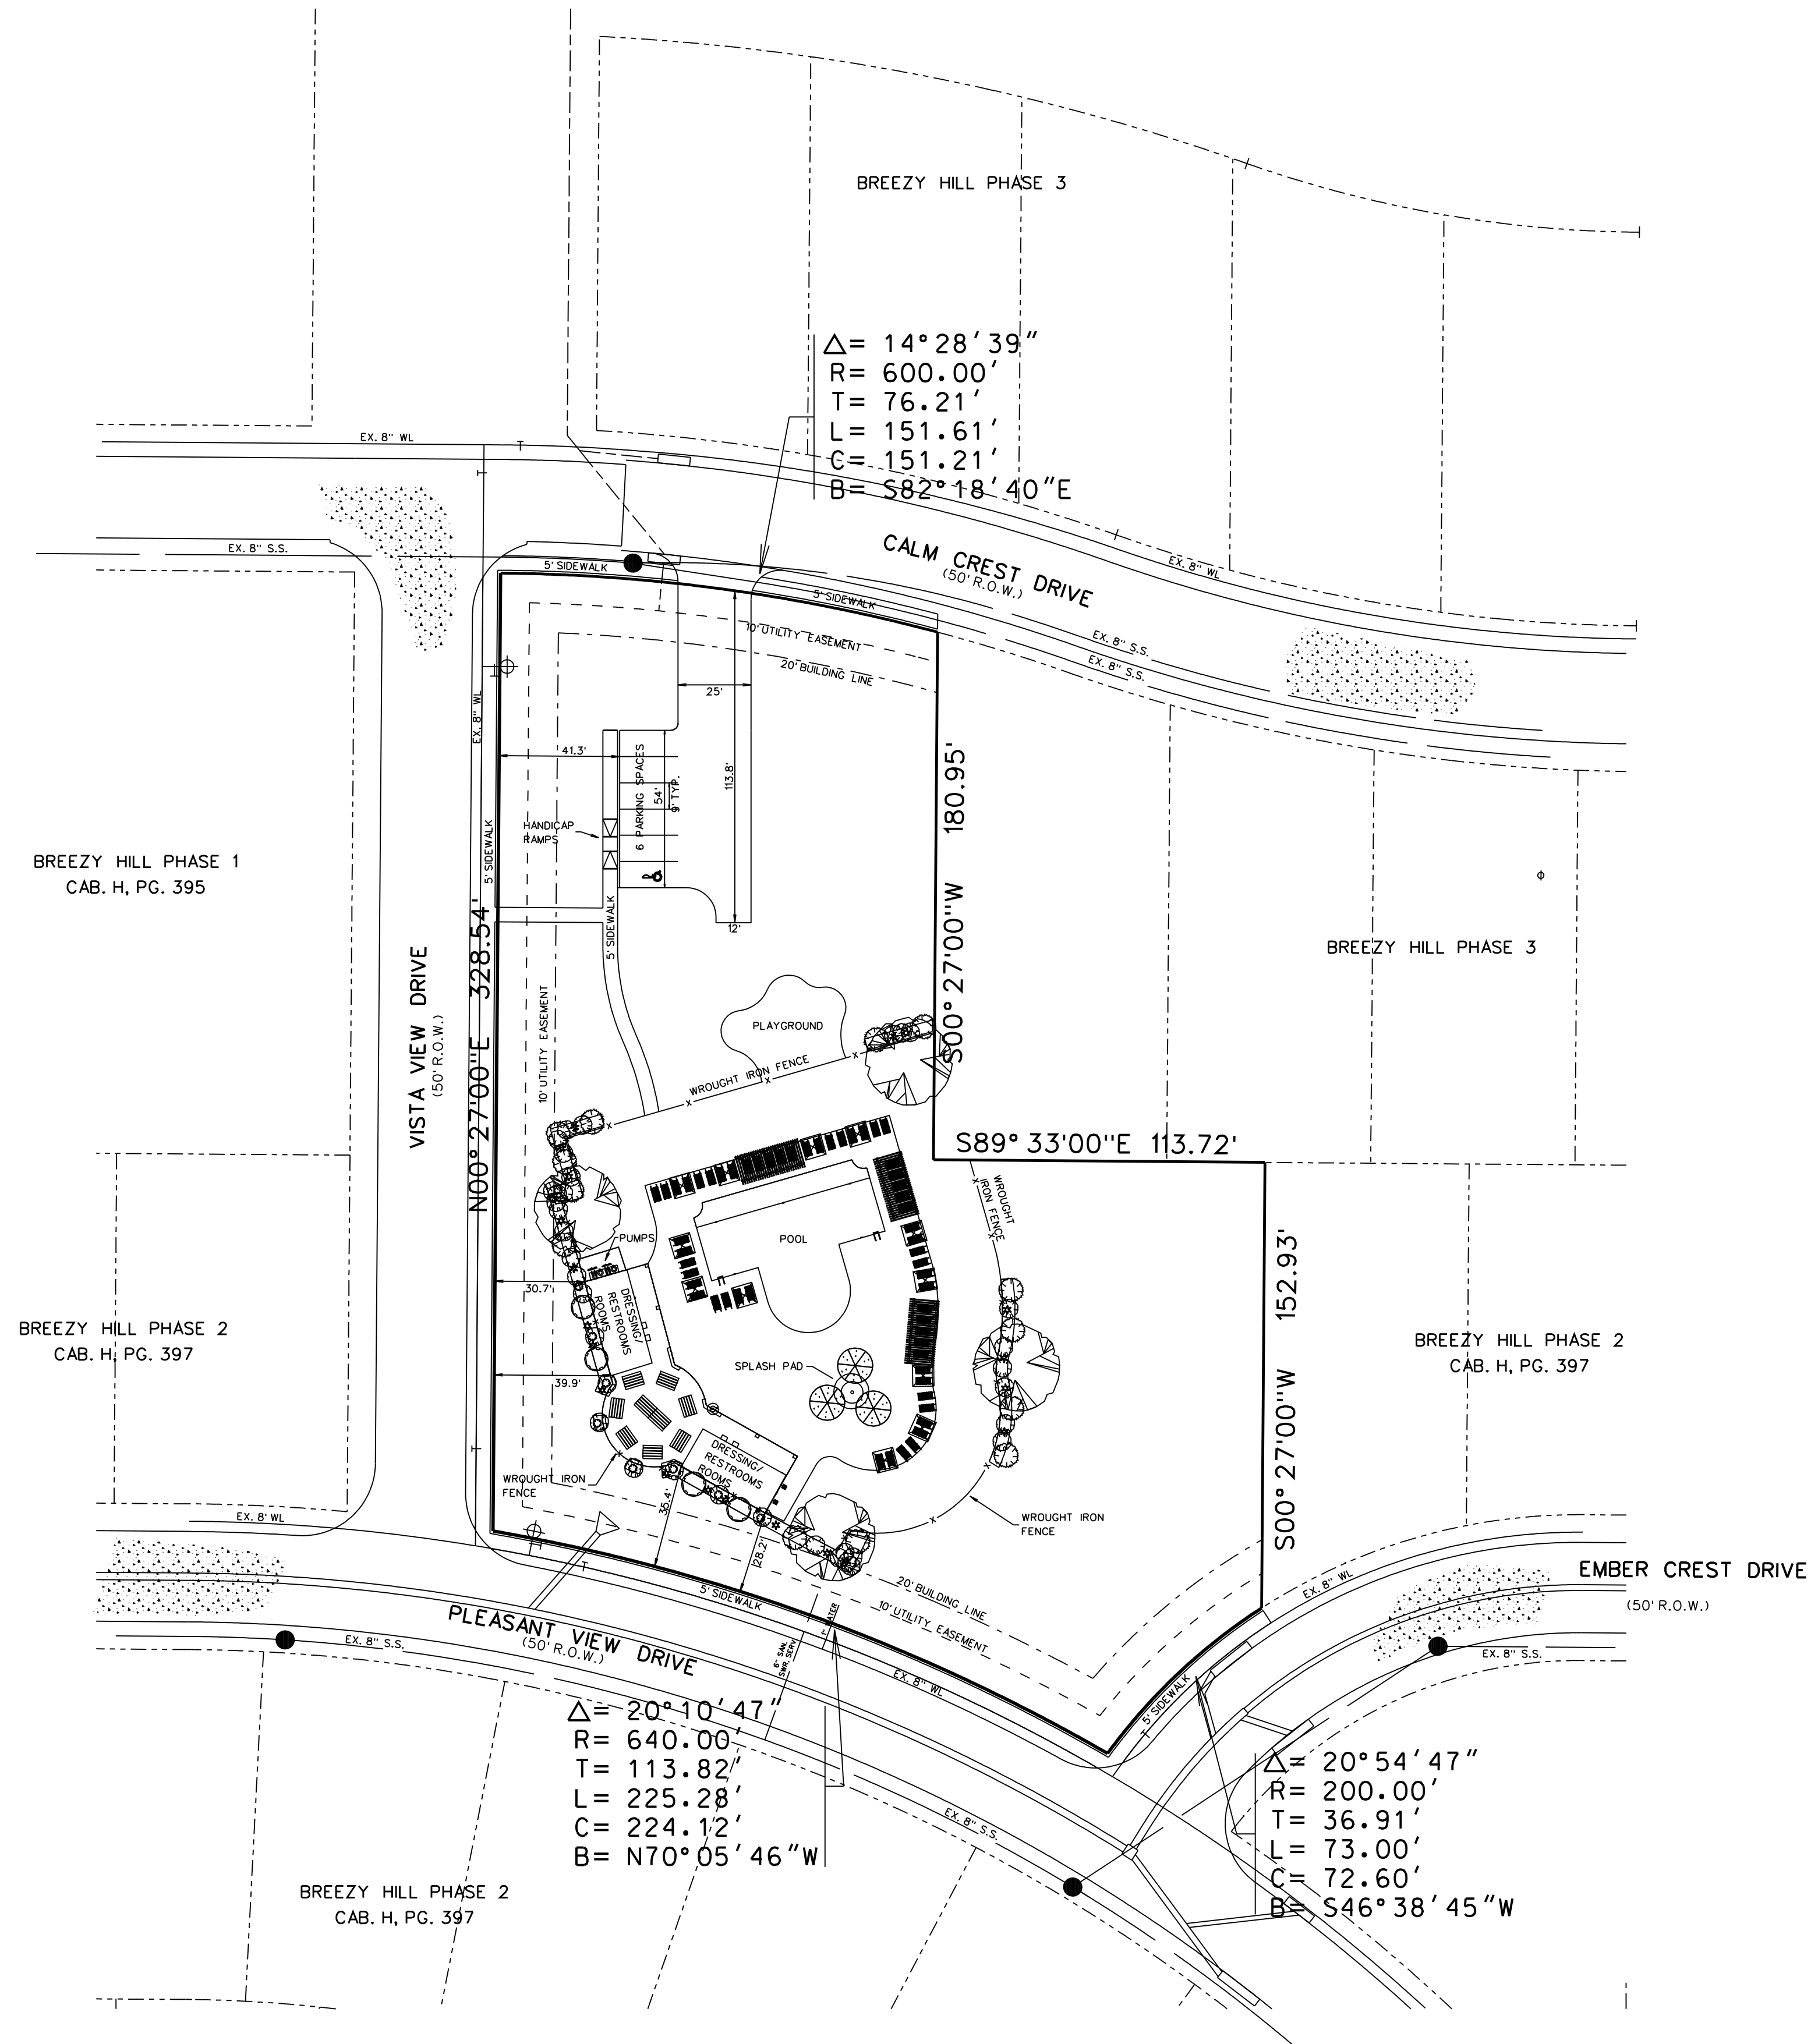


SITE PLAN
OF
**BREEZY HILL
AMENITY CENTER**
 71 LOTS, BEING 48.250 ACRES
 SITUATED IN THE
 J. STRICKLAND SURVEY, ABSTRACT NO. 187
 IN THE
 CITY OF ROCKWALL
 ROCKWALL COUNTY, TEXAS
 PREPARED BY
CORWIN ENGINEERING, INC.
 200 W. BELMONT, SUITE E
 ALLEN, TEXAS 75013
 972-396-1200
 OWNER
BH AMC, LTD
 8214 WESTCHESTER DRIVE, SUITE 710
 DALLAS, TEXAS 75225
 214-522-4945
 JANUARY 2015 SCALE 1" = 100'

SERVICE SCHEDULE		
TYPE	SIZE	NO.
SANITARY	6"	1
WATER	1"	1
IRRIGATION	1"	1

TOTAL ACRES **1.648**


It is the responsibility of the Builder/Owner to verify that the plans provided meet all State, County, Local or Additional Municipalities Codes and Regulations as well as Structural Requirements. Any discrepancy should be reported to the Builder and Designer before construction. Furthermore, it is the responsibility of the Builder/Owner or their Agents (Sub-contractors) to verify the dimensions of all plans and report any discrepancy to the Designer prior to construction. Any discrepancy found after construction commencement is the responsibility of the Builder/Owner.
 Copyright © 2002 Distinctive Dwellings

DRAWN BY: TWH
 DATE: 3-20-14
 CHECKED BY: ---
 DATE: ---
 REVISION 1 BY: TWH
 DATE: 8-14-14
 REVISION 2 BY: ---
 DATE: ---

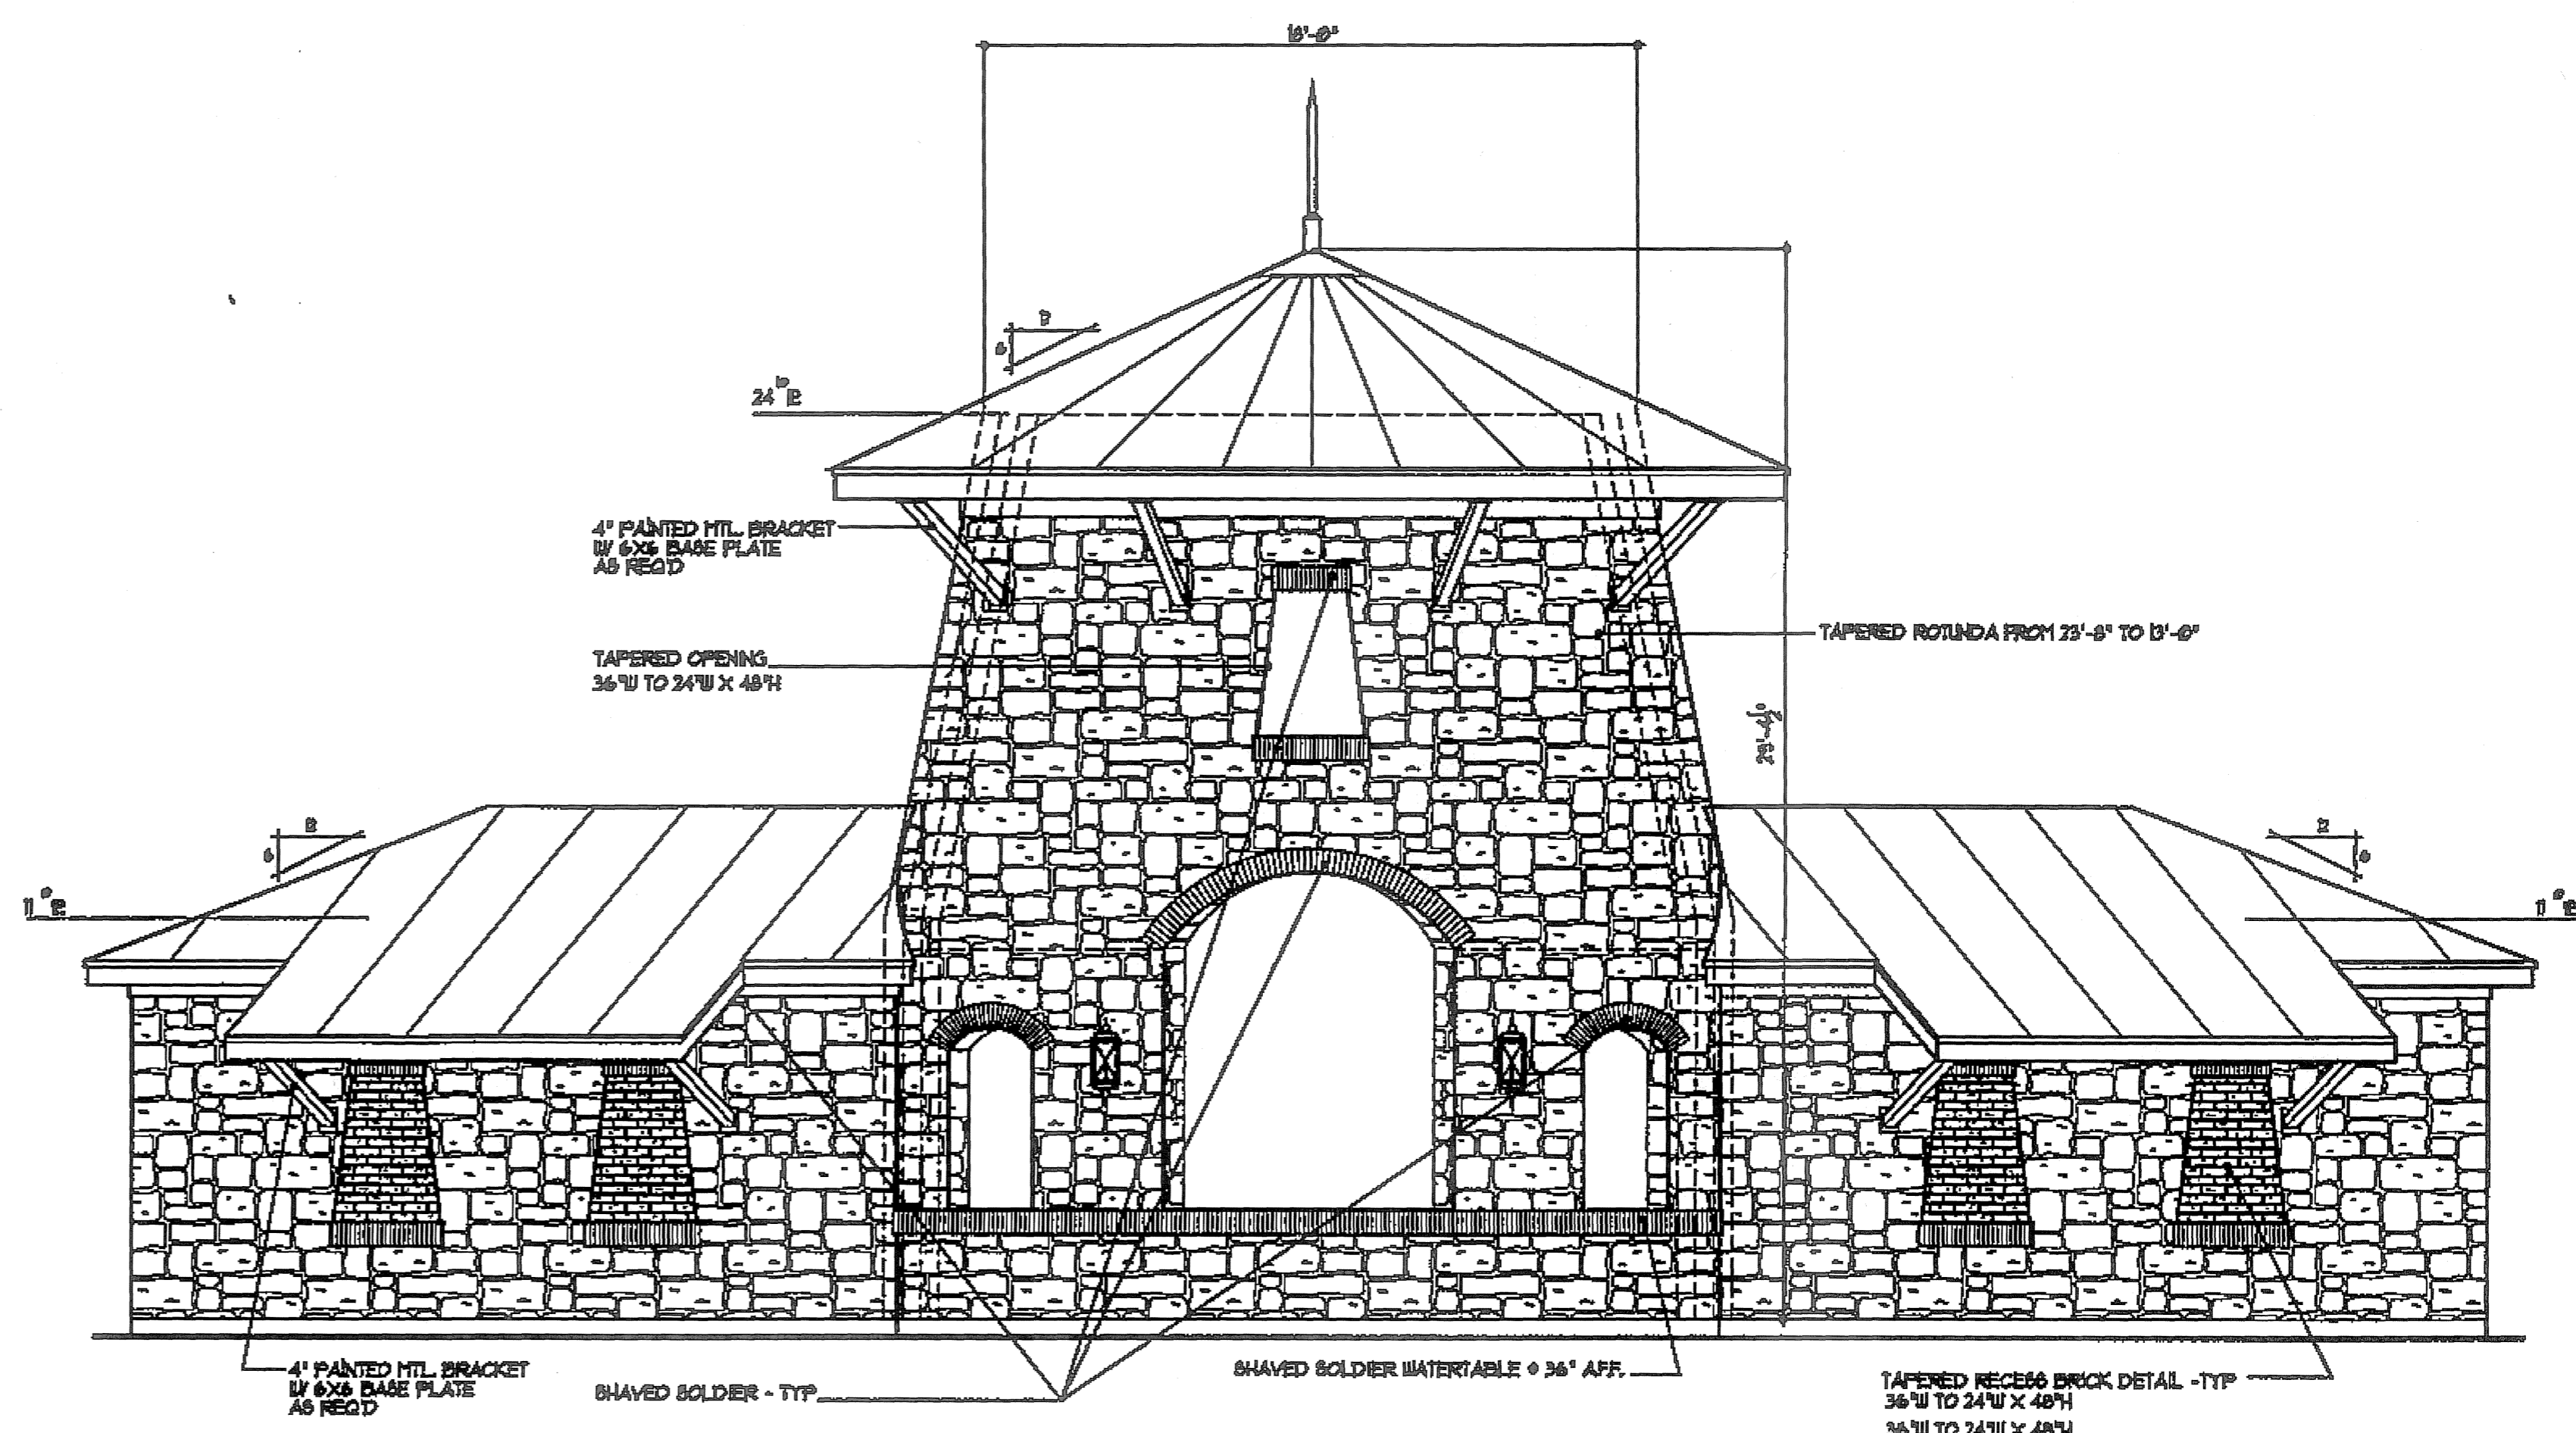

FRONT ELEVATION

1/4" = 1'-0"

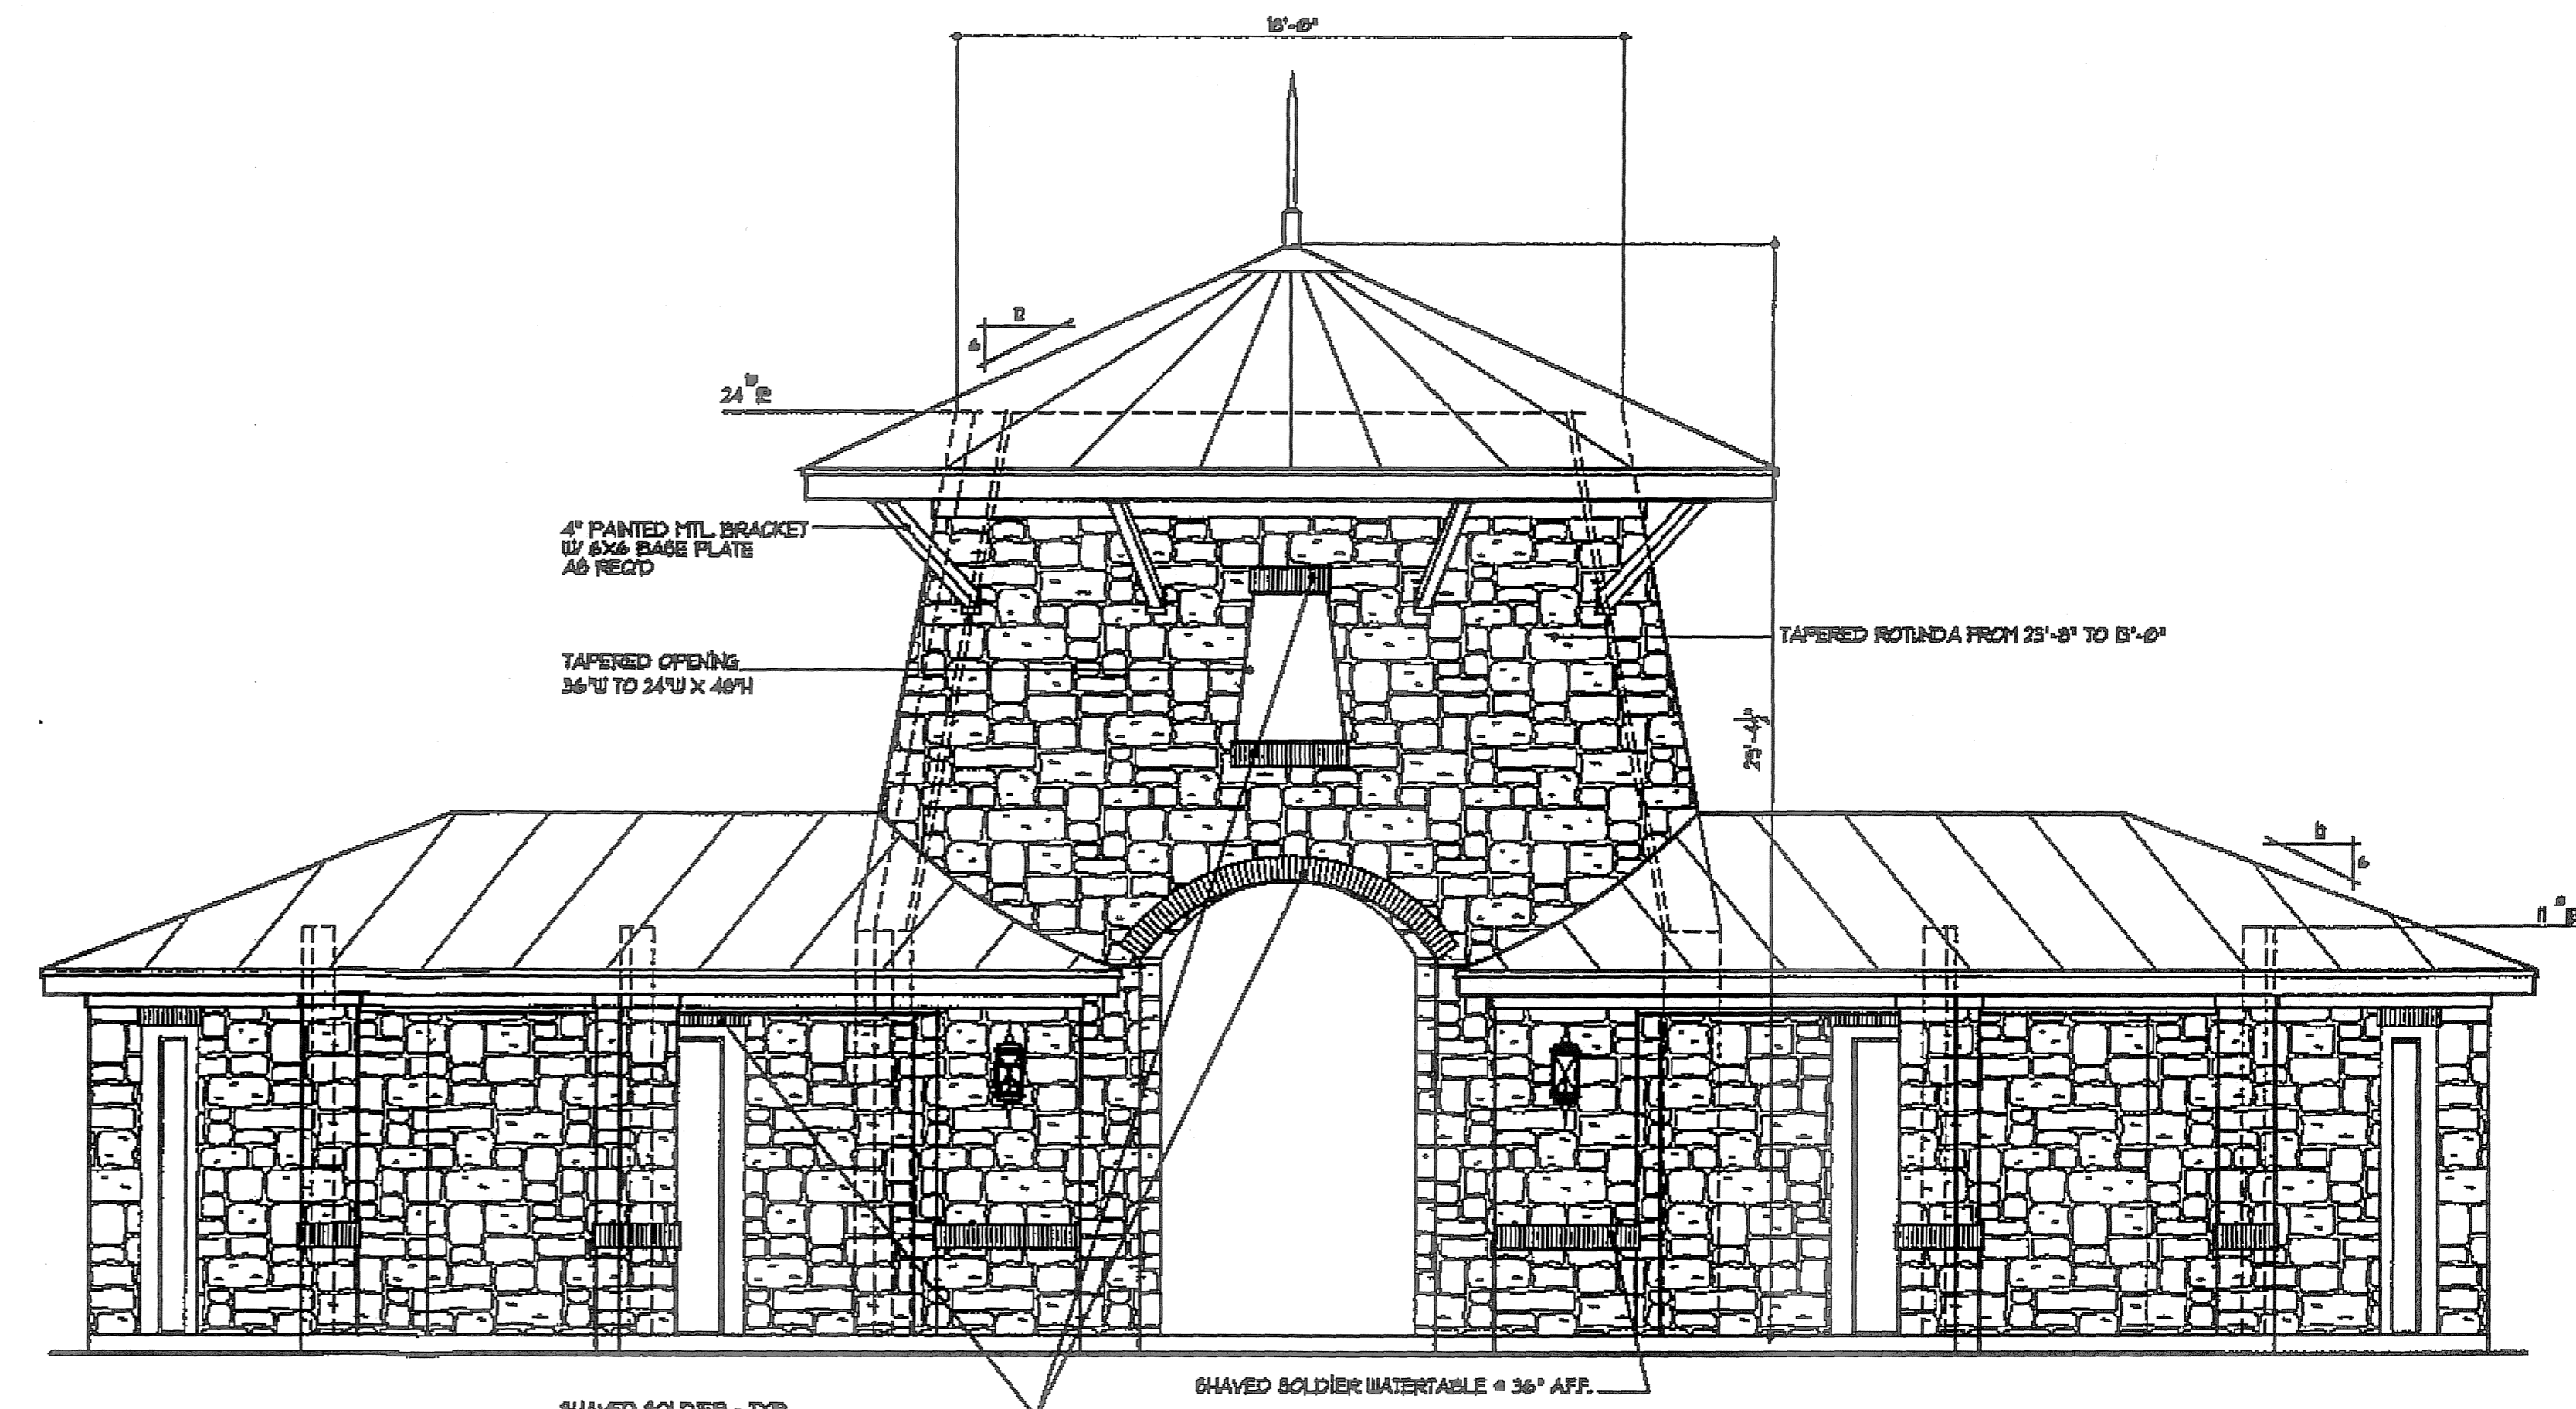

POOL SIDE ELEVATION

1/4" = 1'-0"

CUSTOMER:
 BREEZY HILL AMENITY CENTER
 BUILDER: WINDSOR HOMES
 ROCKWALL, TEXAS

Distinctive Dwellings
Dwell in the possibilities
 www.DistinctiveDwellings.net
 Southlake, Texas 76092 • 817.481.1249

PLAN #
 13055

DATE: 3-20-14 FILE: 13055