

**EXTERIOR FINISHES LEGEND**

E-2	EIFS - (WENDY'S RED)
M-2	CORRUGATED METAL PANEL (DARK BRONZE)
PEX-1	PAINT (WENDY'S DARK BRONZE) SW "MISSISSIPPI BRONZE"
PEX-3	PAINT (WENDY'S SILVER) SW "SILVER BRIGHT"
T-1	EXTERIOR WOOD LOOK TILE

SITE NUMBER:	02248
BUILDING TYPE:	CG3480
ASSET TYPE:	FREE STANDING
CLASSIFICATION:	REFRESH
OWNER:	WKS
BASE VERSION:	2021 SPRING
UPGRADE CLASSIFICATION:	N/A
PROJECT YEAR:	2022
DESIGN TYPE:	(2.0) UM BRIGHT
DRAWING RELEASE:	SPRING 2021

Linear Architecture LLC  
 4436 Harvest Hill Rd.  
 Dallas, TX 75244  
 PHONE: 469-299-7056


EST. 1987  
**WKS**  
 Restaurant Group  
 5856 CORPORATE AVE., STE. 200  
 CYPRESS, CA 90603  
 PHONE: (562) 309-4434

PROJECT TYPE: CG3480  
 REFRESH

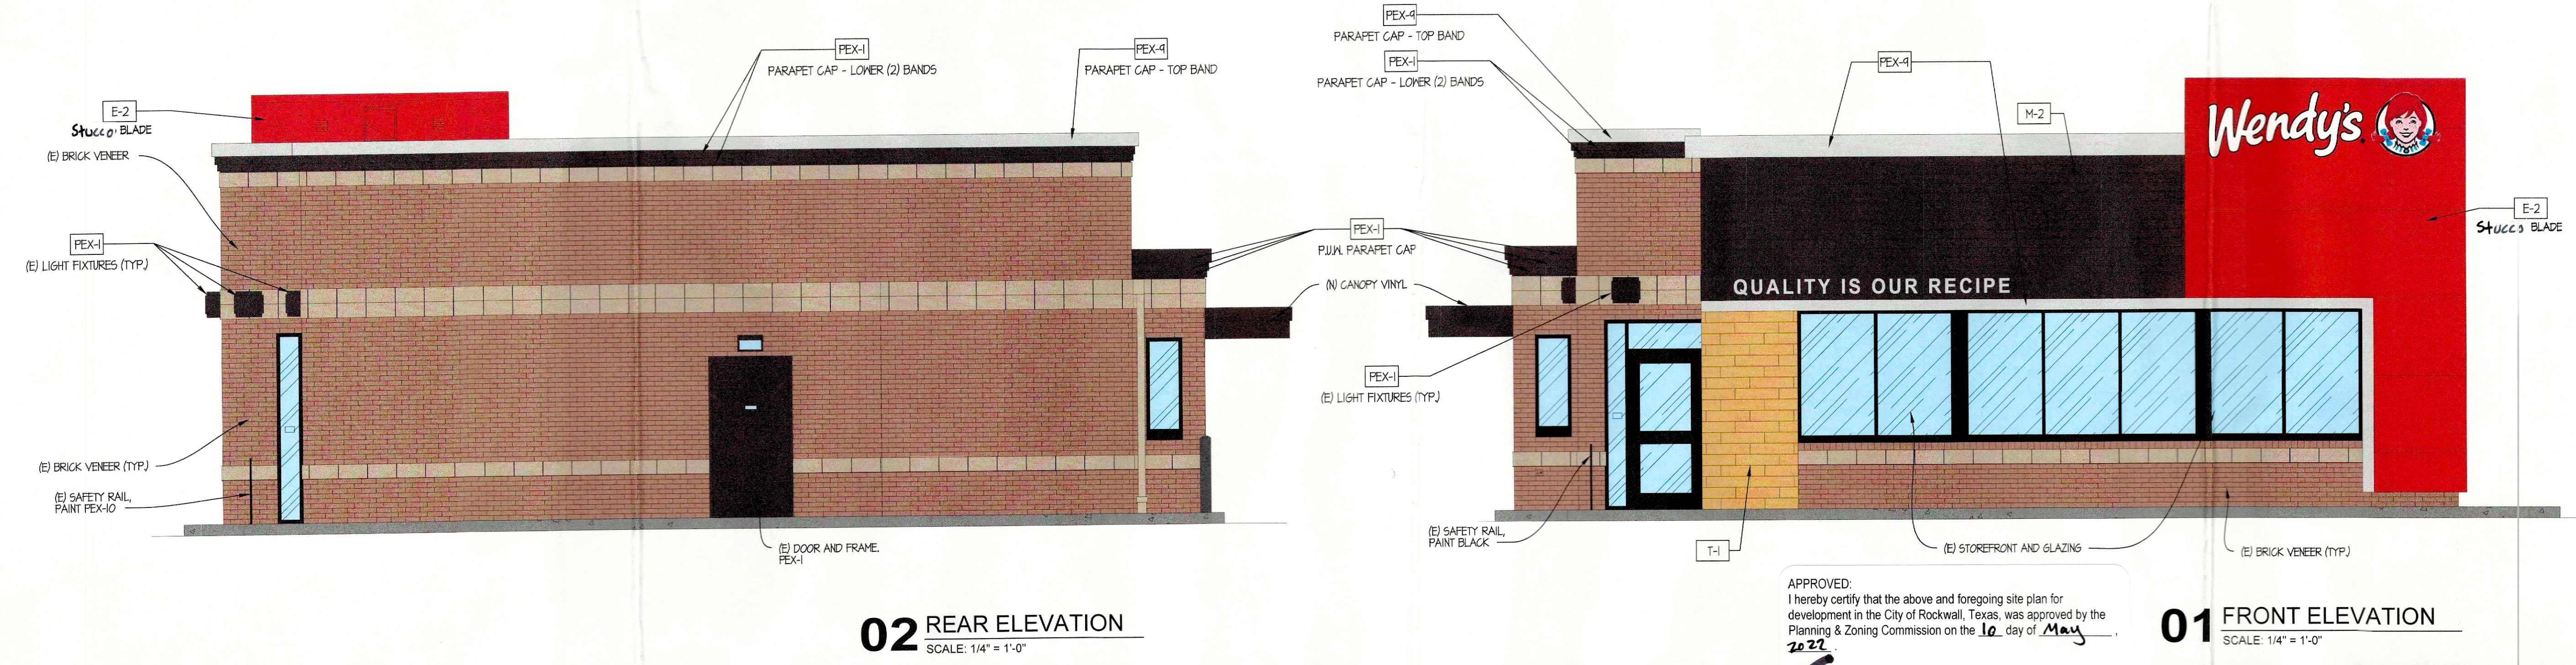
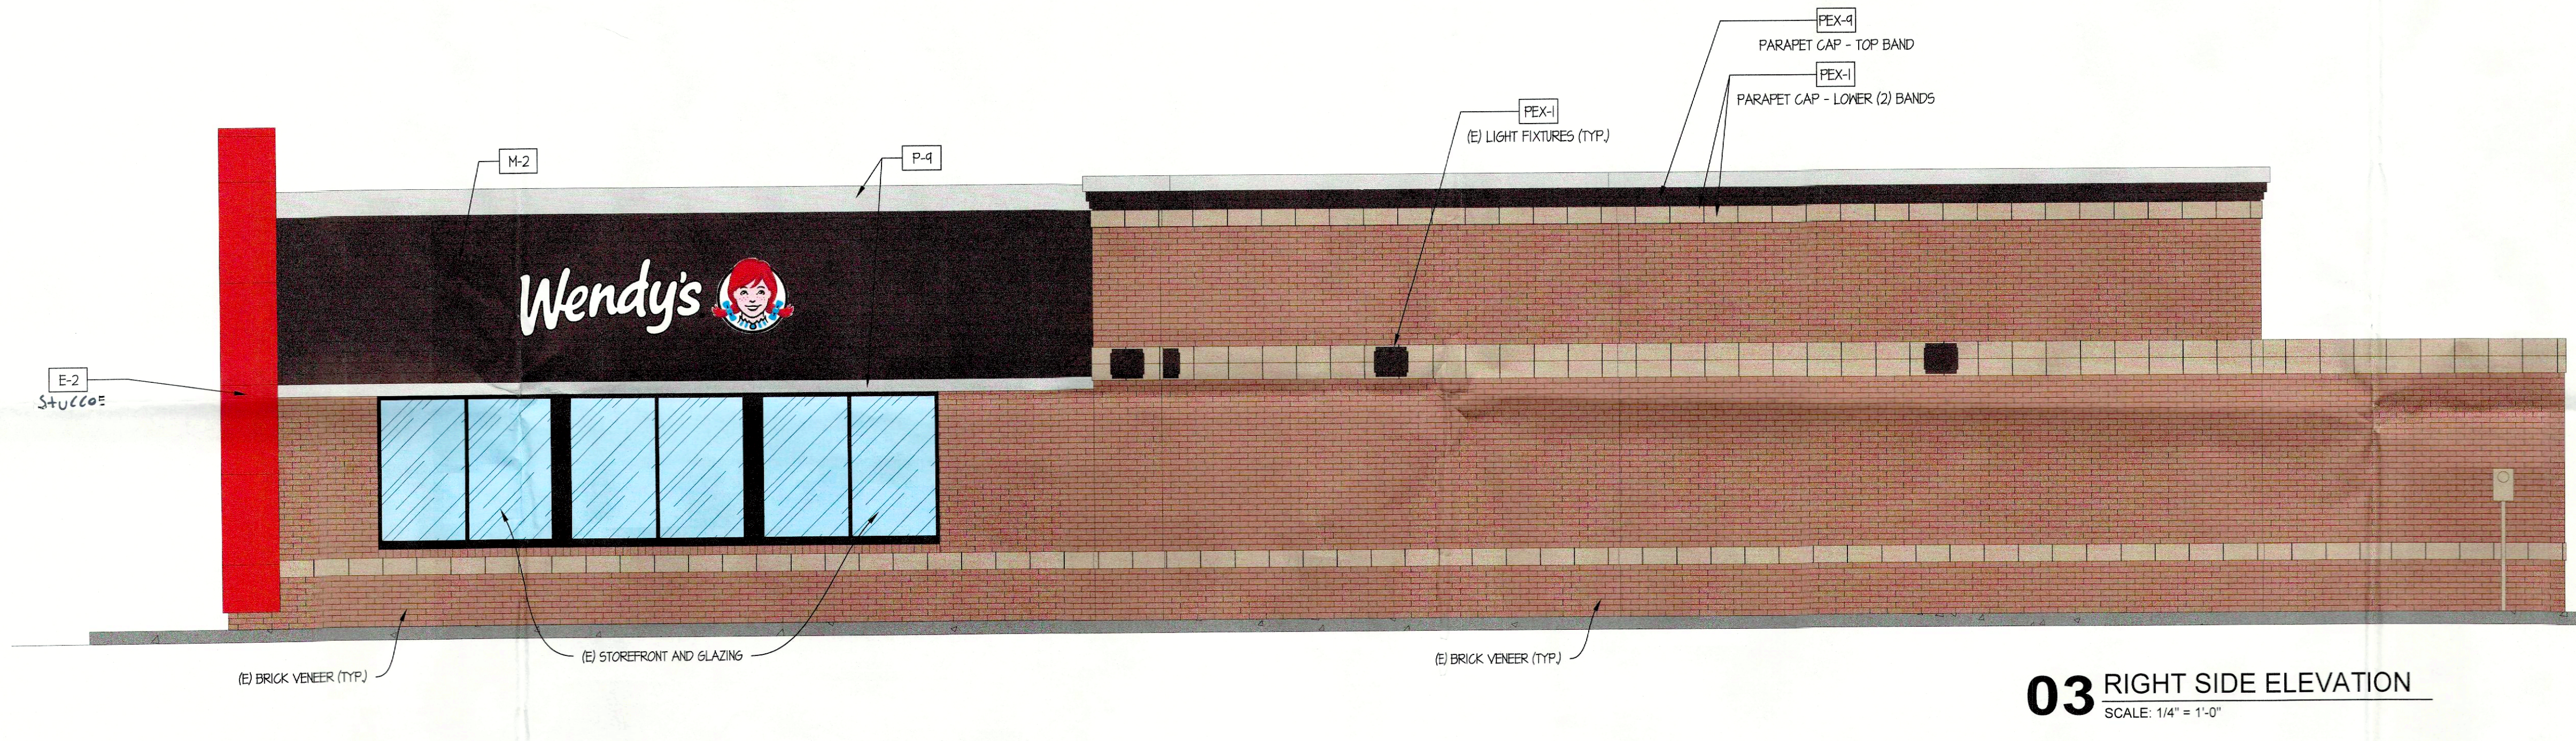
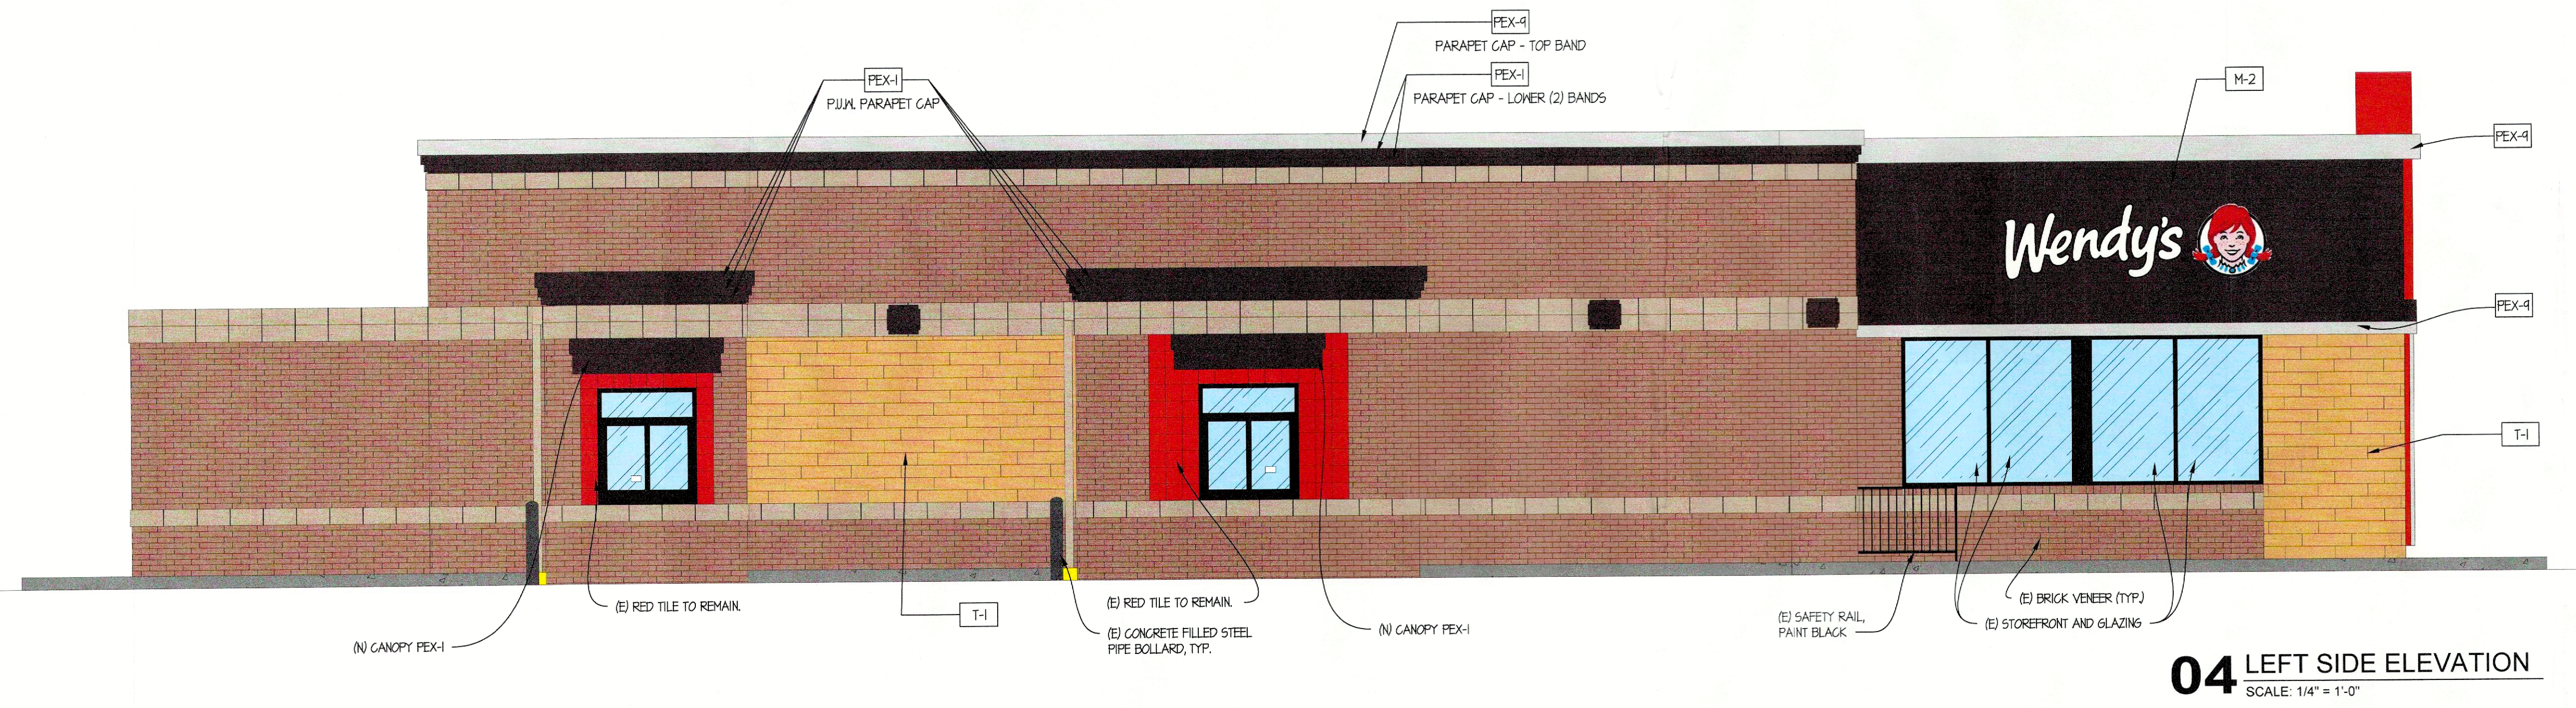
**Wendy's**  
 WENDY'S # 02248  
 2545 RIDGE RD.  
 ROCKWALL, TX 75087

REV.	DATE	DESCRIPTION



ISSUE DATE: 01/31/2022  
 PROJECT NUMBER: 21-XXXX  
 DRAWN BY:  
 CHECKED BY:

SEAL  
  
 01/28/2022  
 SHEET NAME  
 EXTERIOR ELEVATIONS  
 SHEET NUMBER

**A2.1**



APPROVED:  
 I hereby certify that the above and foregoing site plan for development in the City of Rockwall, Texas, was approved by the Planning & Zoning Commission on the 16 day of May, 2022.

 Chairman  
 Director of Planning & Zoning

4/12/2022 2:26 PM C:\Users\griffin\OneDrive\Documents\Projects\Rockwall\2545 Ridge RD\REFRESH\Construction Documents\03\_A2\_1\_Ext\_Elevations\_Color.dwg mjgriffin